

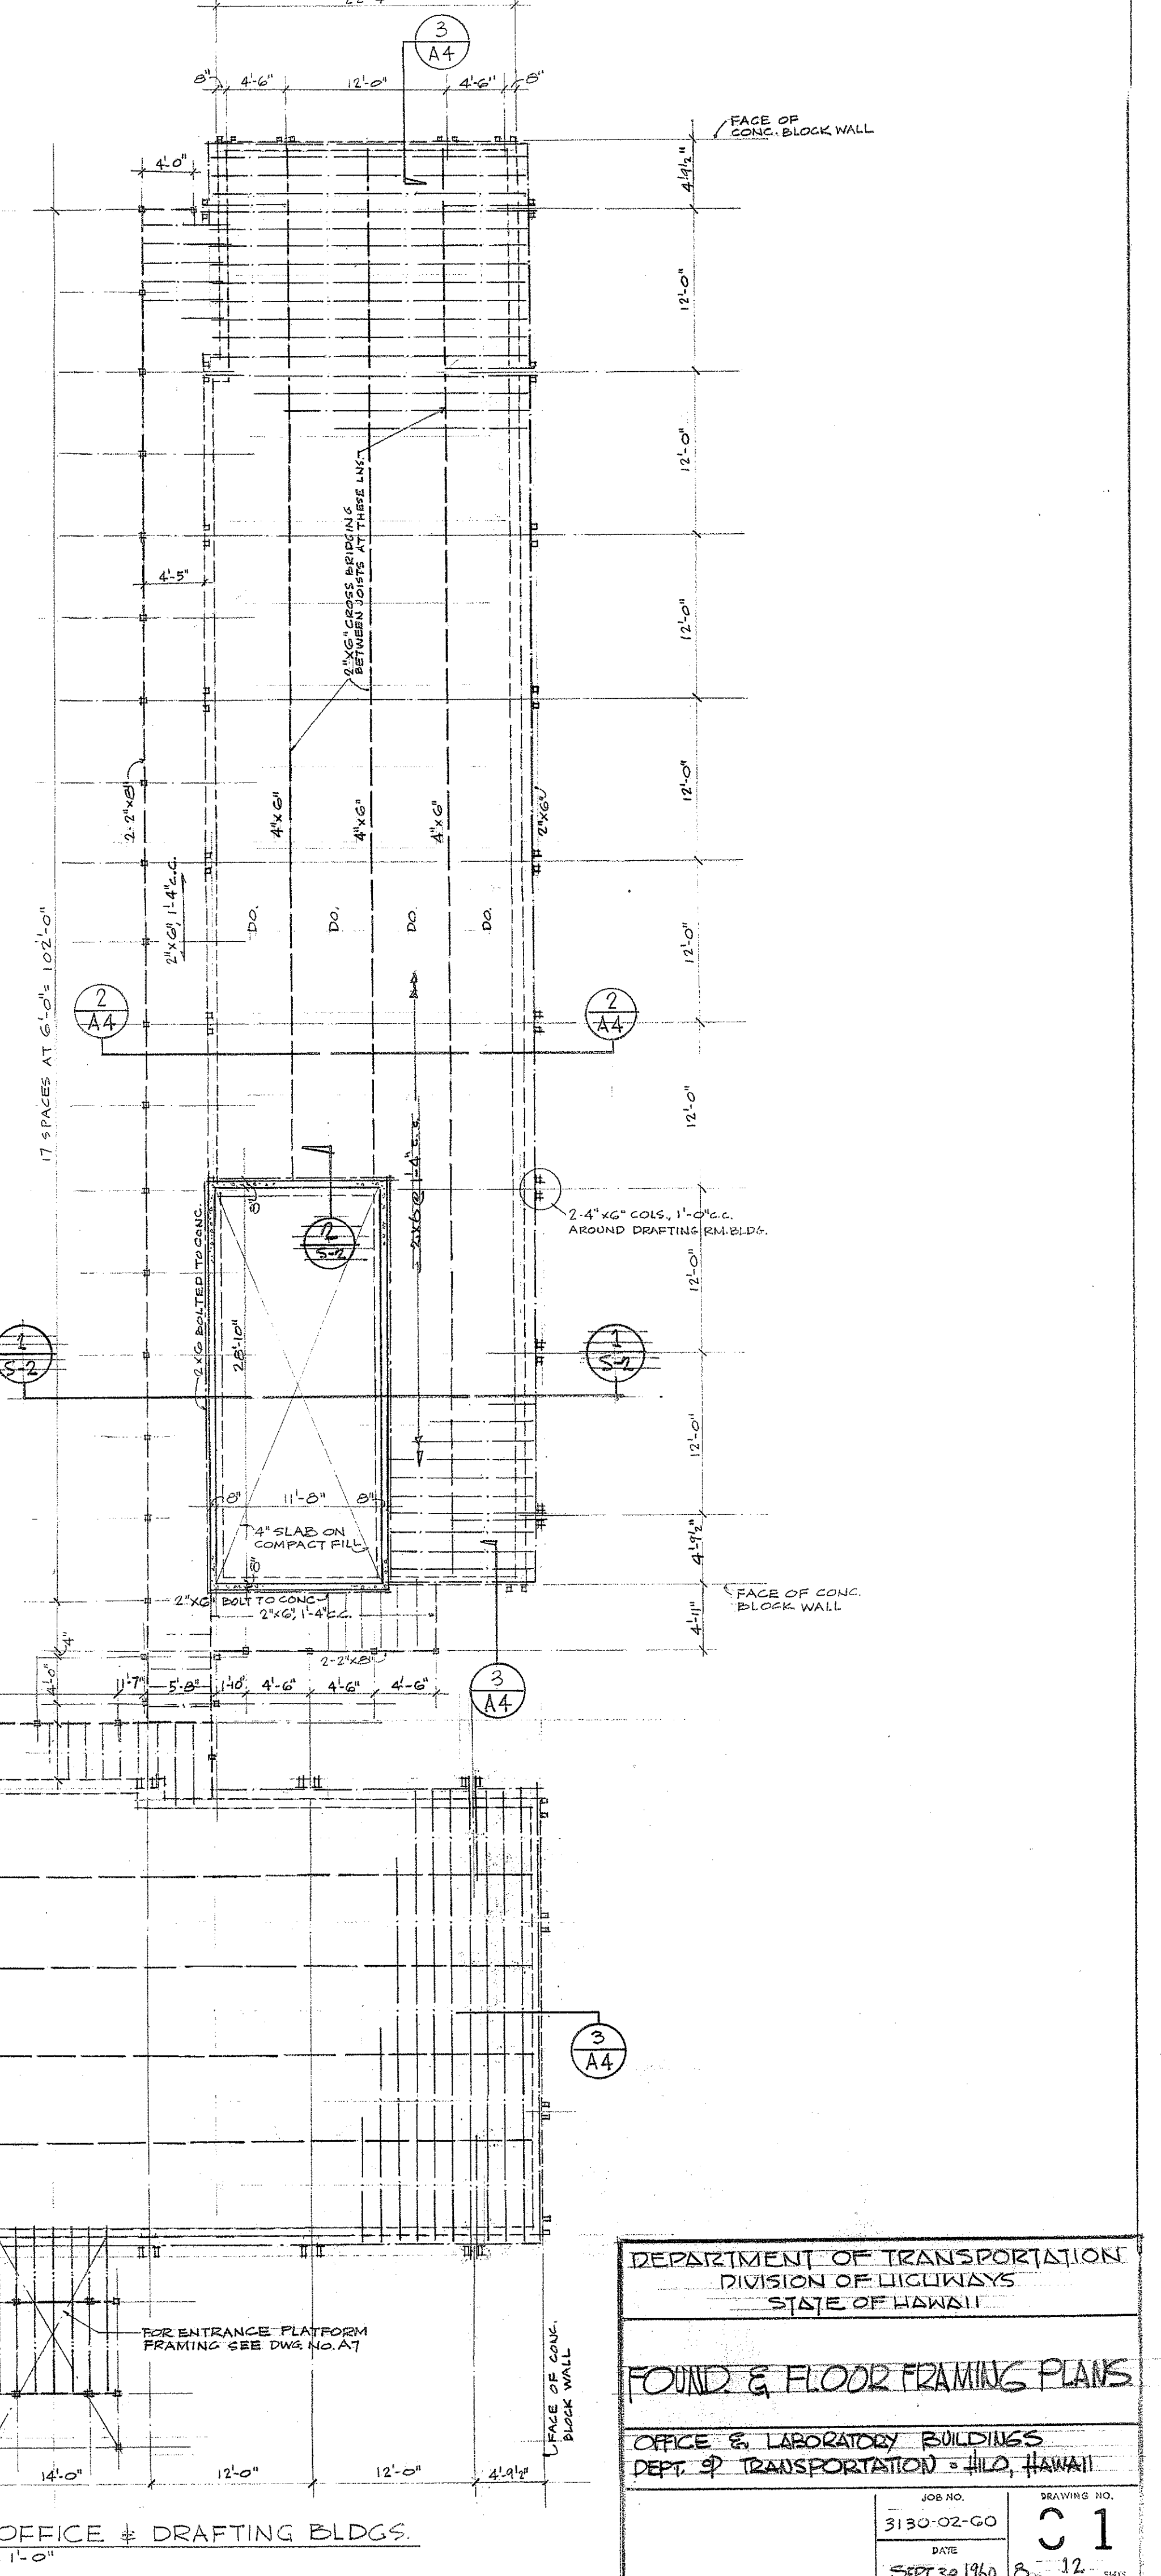


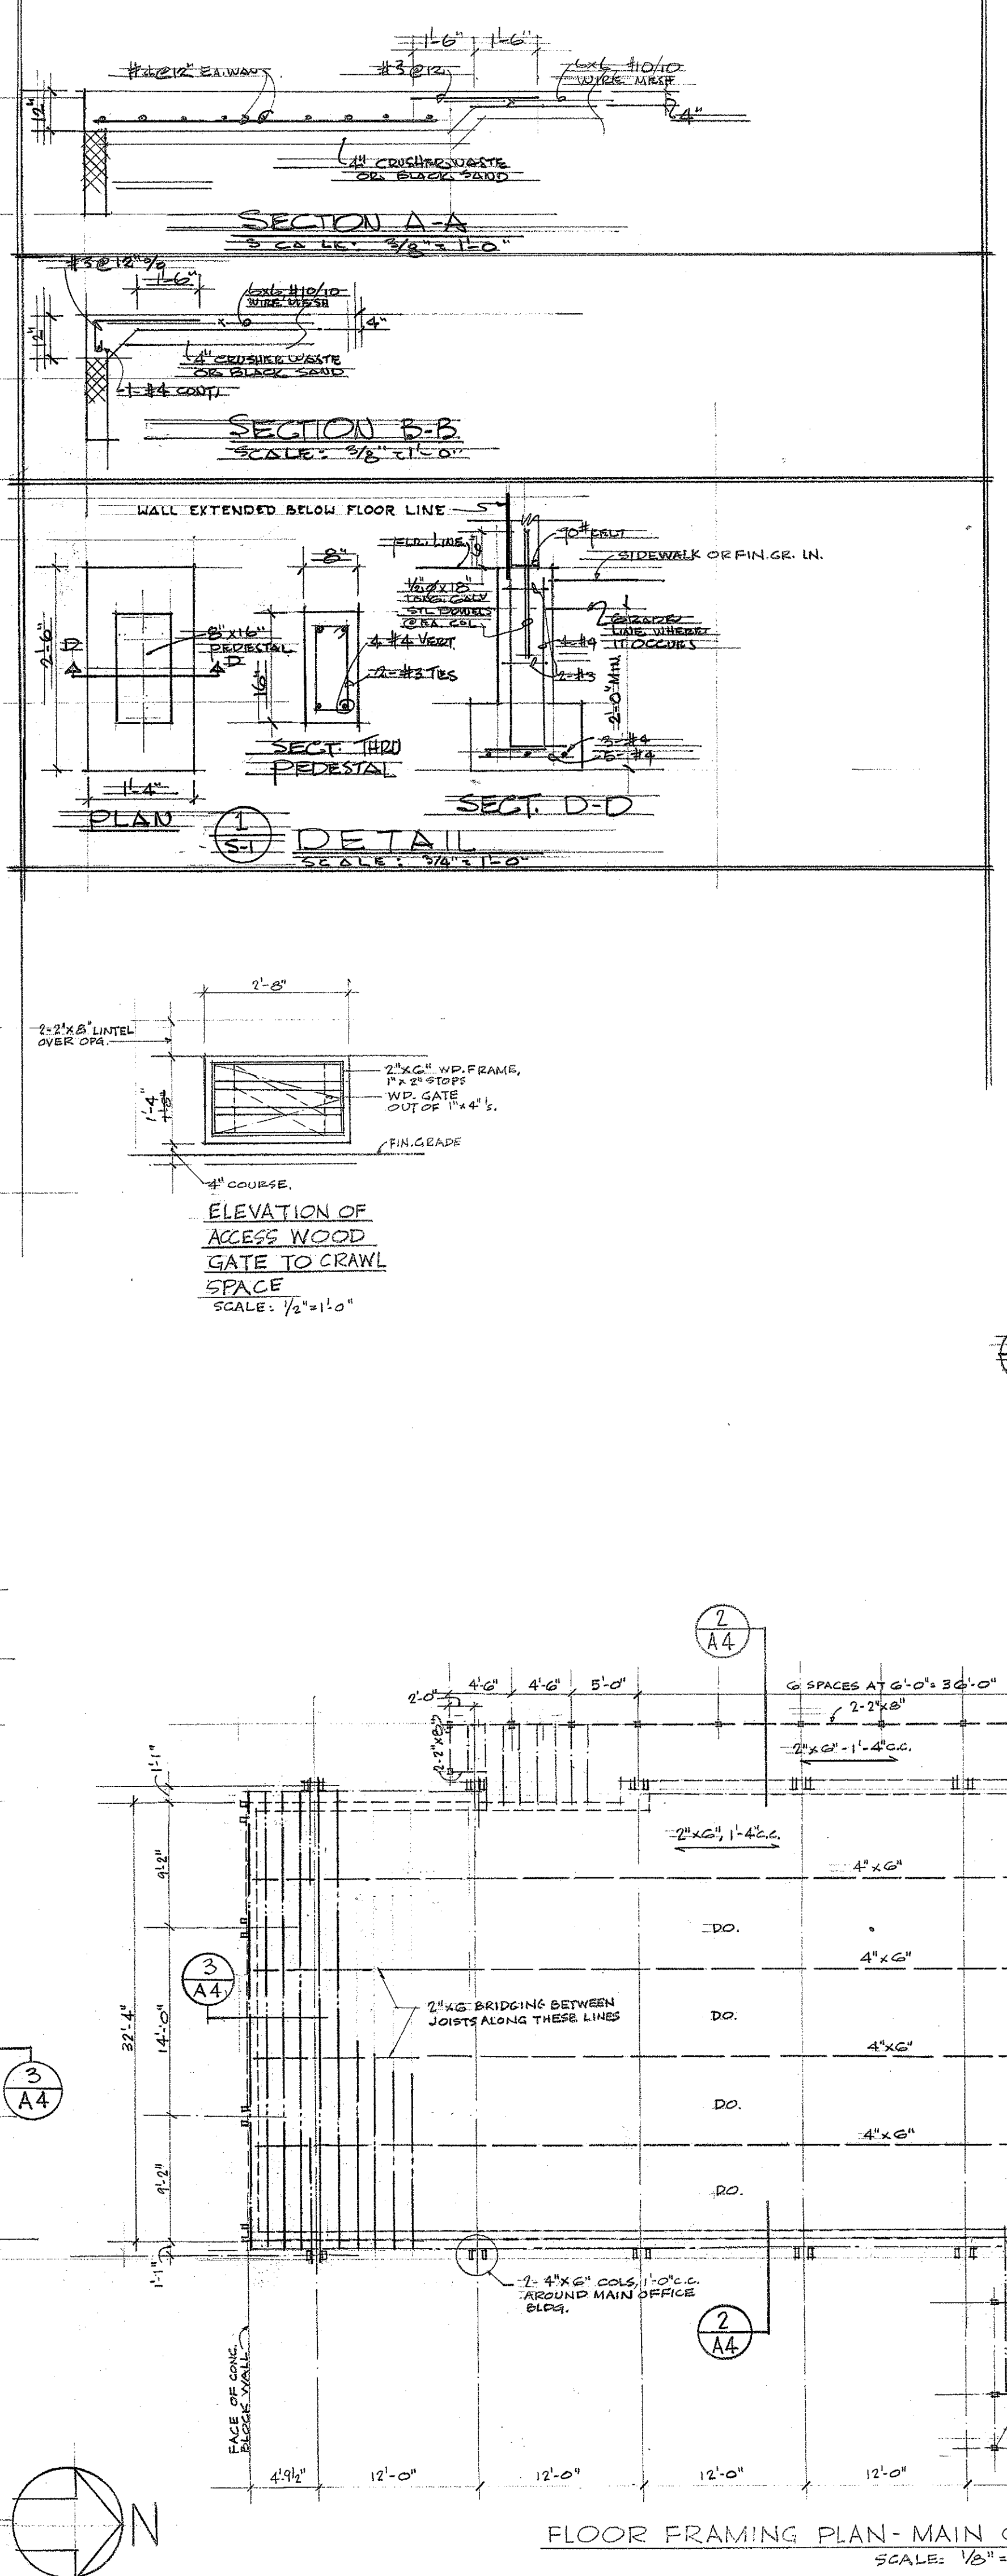

DEPARTMENT OF TRANSPORTATION DIVISION OF HIGHWAYS STATE OF HAWAII	
FOUND & FLOOR FRAMING PLANS	
OFFICE & LABORATORY BUILDINGS DEPT. OF TRANSPORTATION - HILLO, HAWAII	
JOB NO. 3130-02-60	DRAWING NO. C1
DATE SEPT. 29, 1960	SHEET 8-12

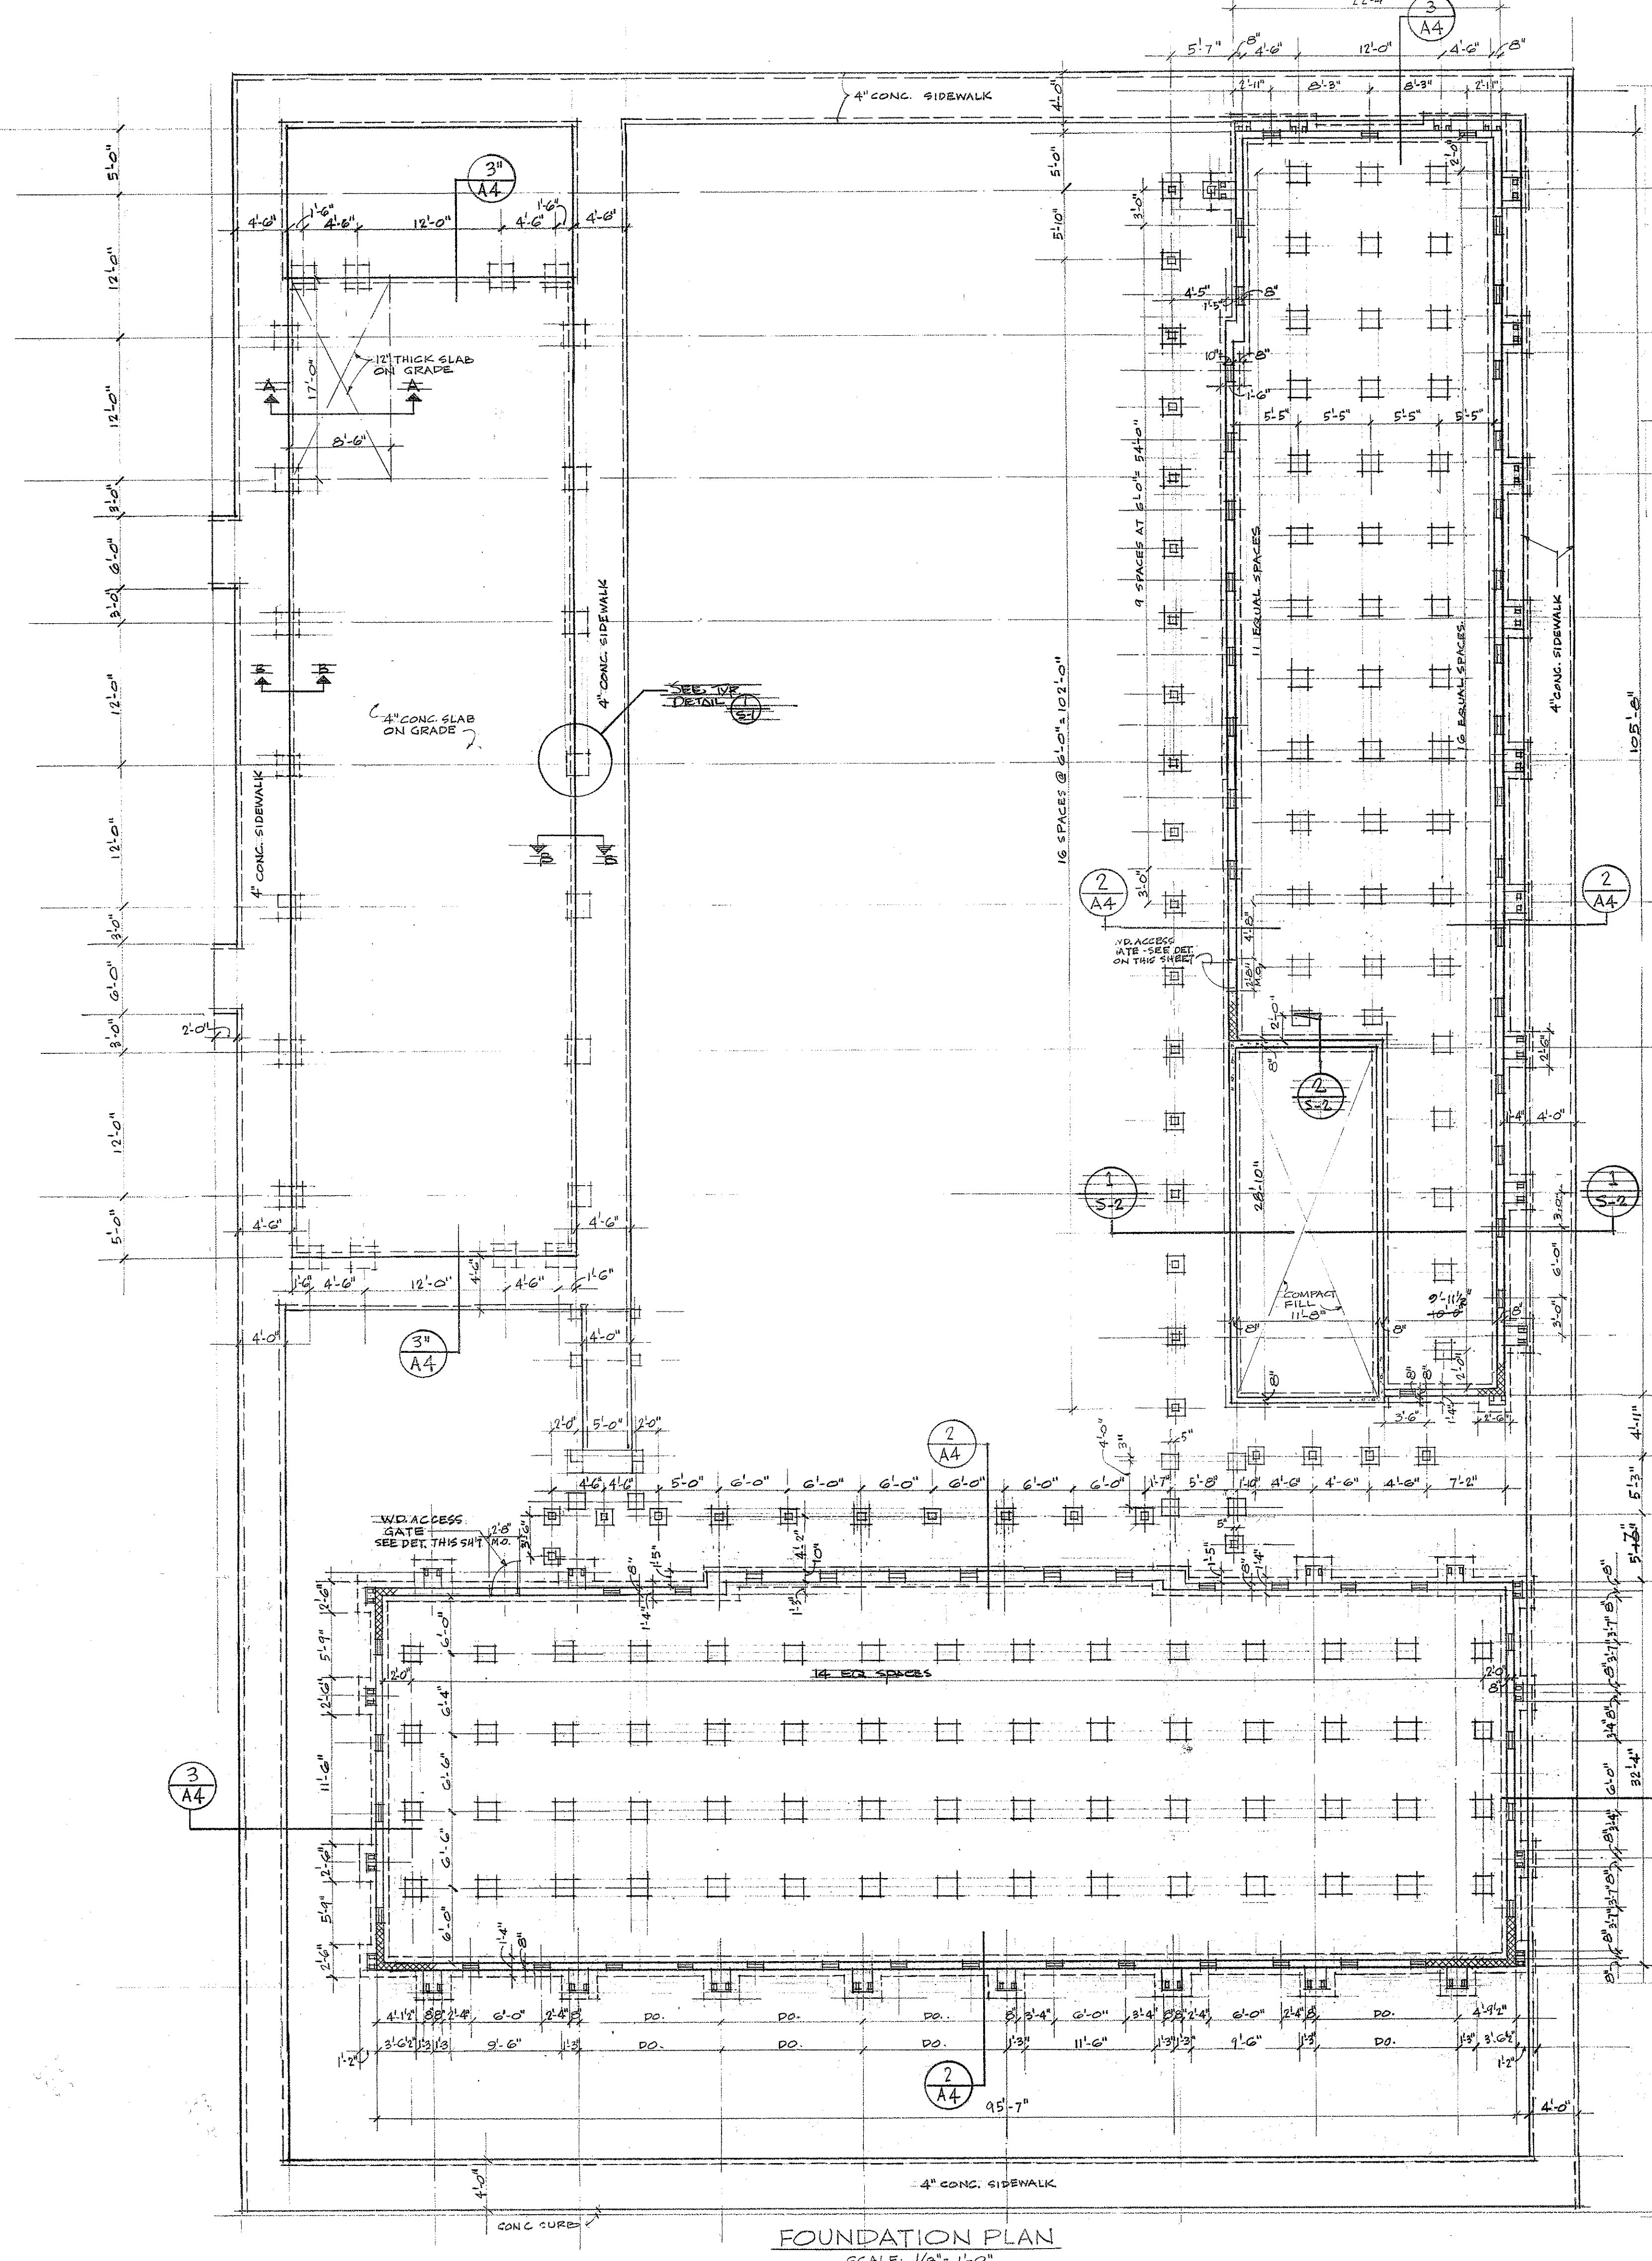