


NOTE:
Subject to the approval of the Engineer, minor adjustments may be made to the dimensions of the building to suit the building manufacturer's specification.

STATE OF HAWAII
DEPARTMENT OF TRANSPORTATION
HIGHWAYS DIVISION


HILO BASEYARD
BUILDINGS "E" & "F"
FOUNDATION PLANS, SECTIONS & DETAILS

PROJ. No. SD 05-355 DATE: NOV. 1966

SHEET No. 3 OF 7 SHEETS

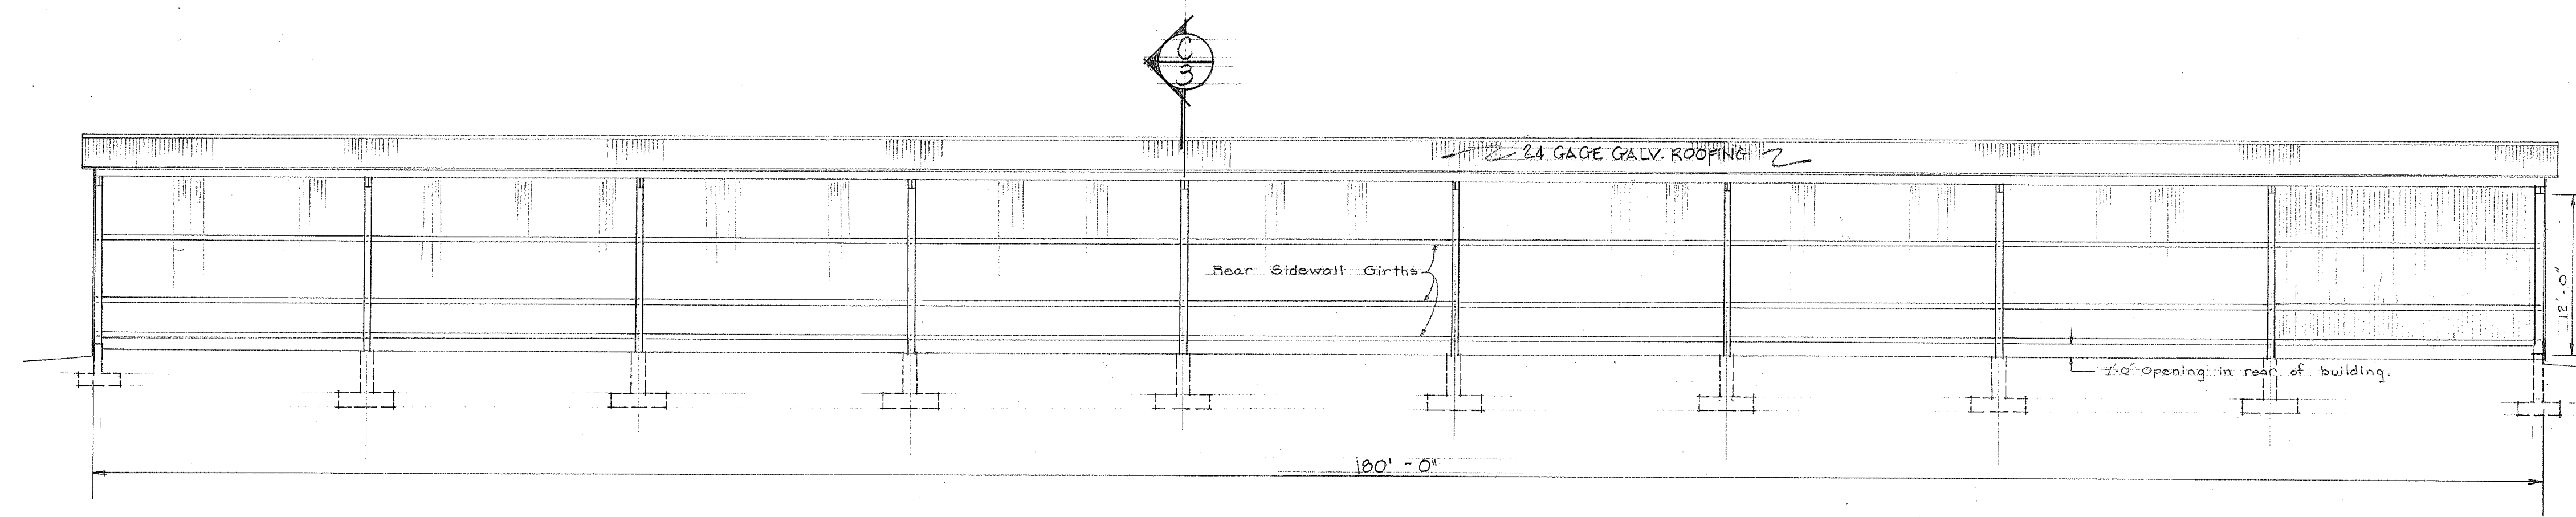


EAST ELEVATION

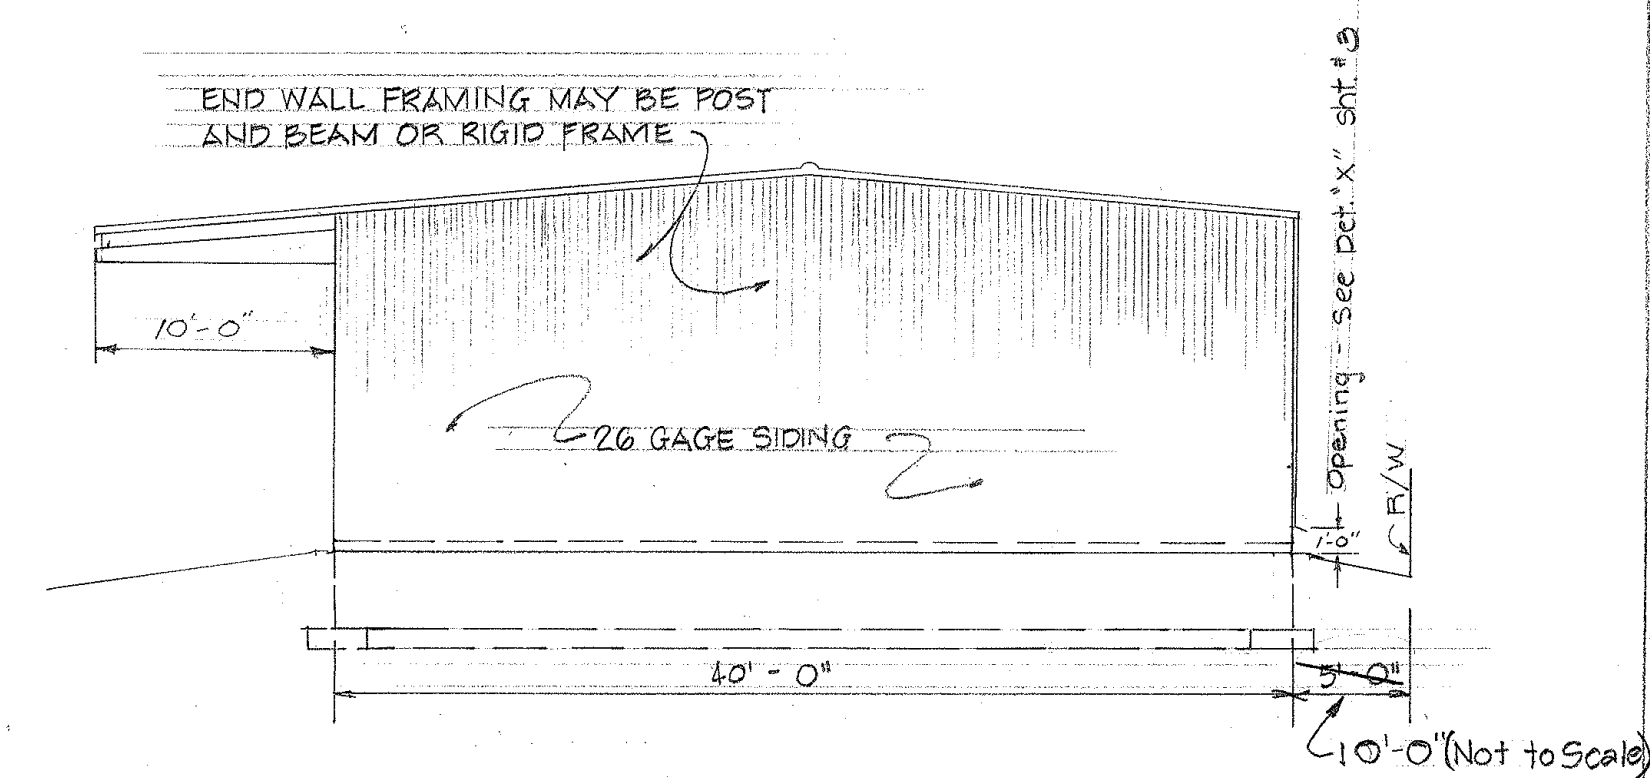


NORTH ELEVATION

BUILDING "F" (40' x 180')
ALTERNATE #1 SCALE: 1/8" = 1'-0"

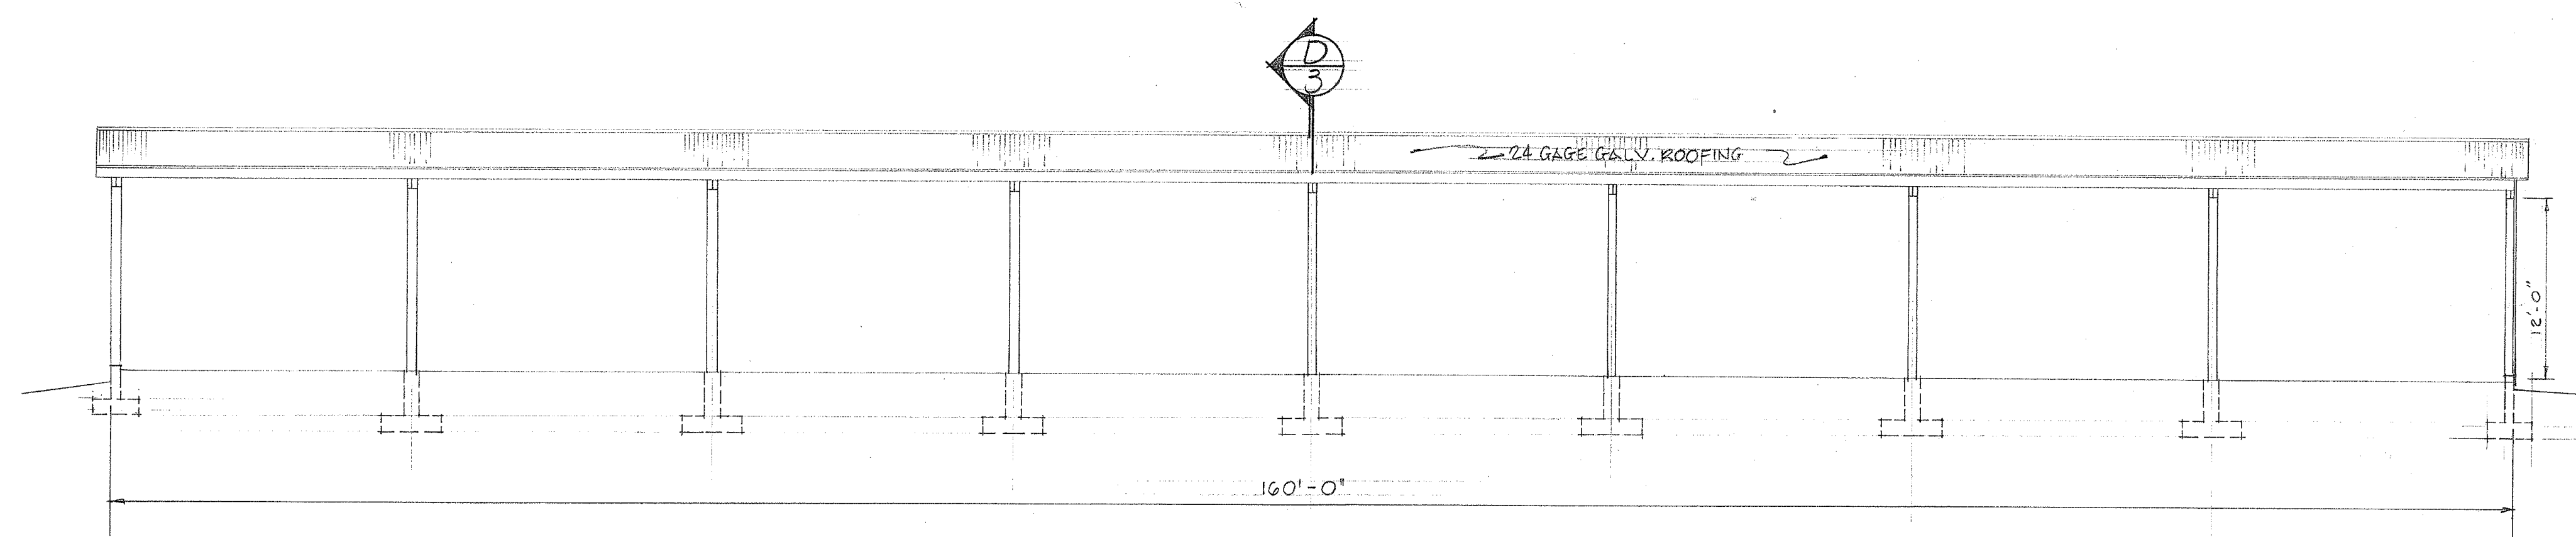

NORTH ELEVATION

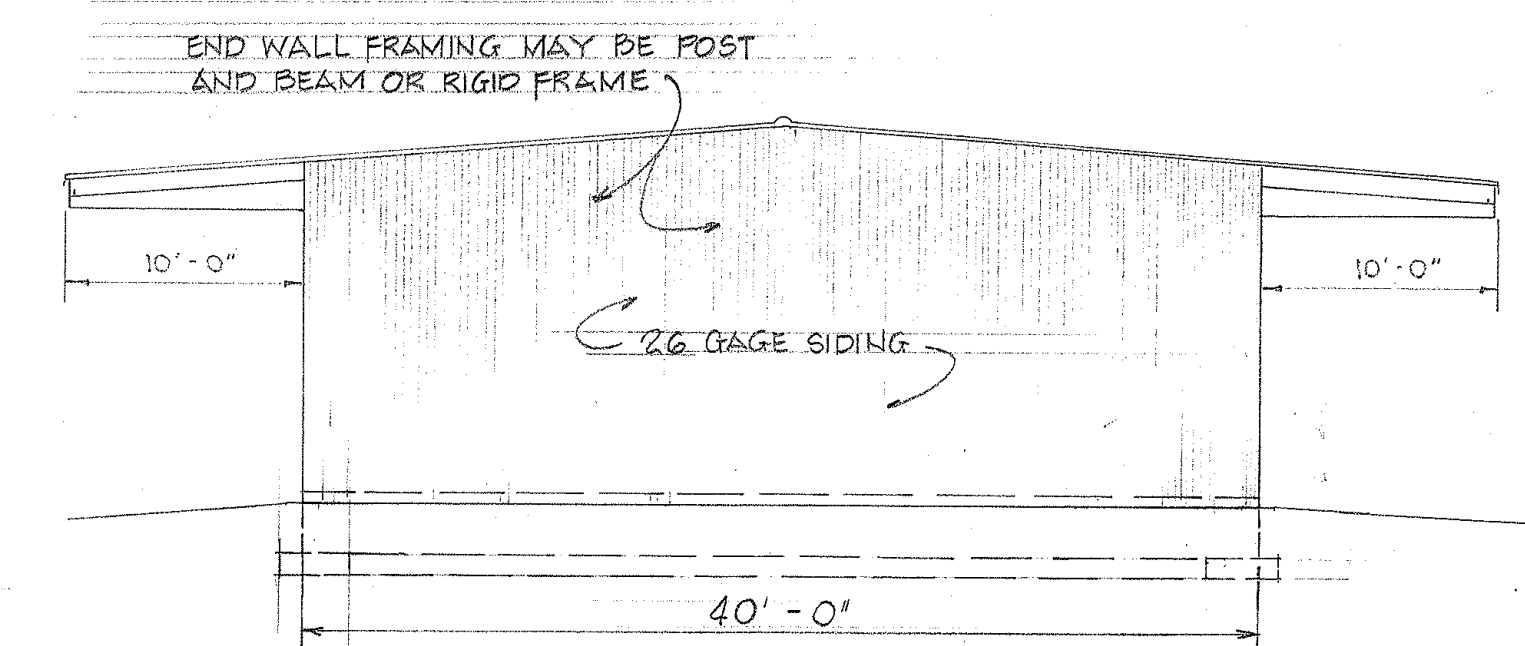

TYPICAL END ELEVATION

BUILDING "E" (40' x 160')
BASIC BID SCALE: 1/8" = 1'-0"

DEPARTMENT OF TRANSPORTATION HIGHWAYS DIVISION STATE OF HAWAII	
HILO BASEYARD	
BUILDINGS "E" & "F"	
ELEVATIONS	
PROJ. No. SD 65-353	DATE: NOV, 1966
SHEET No. 4 OF 7 SHEETS	