


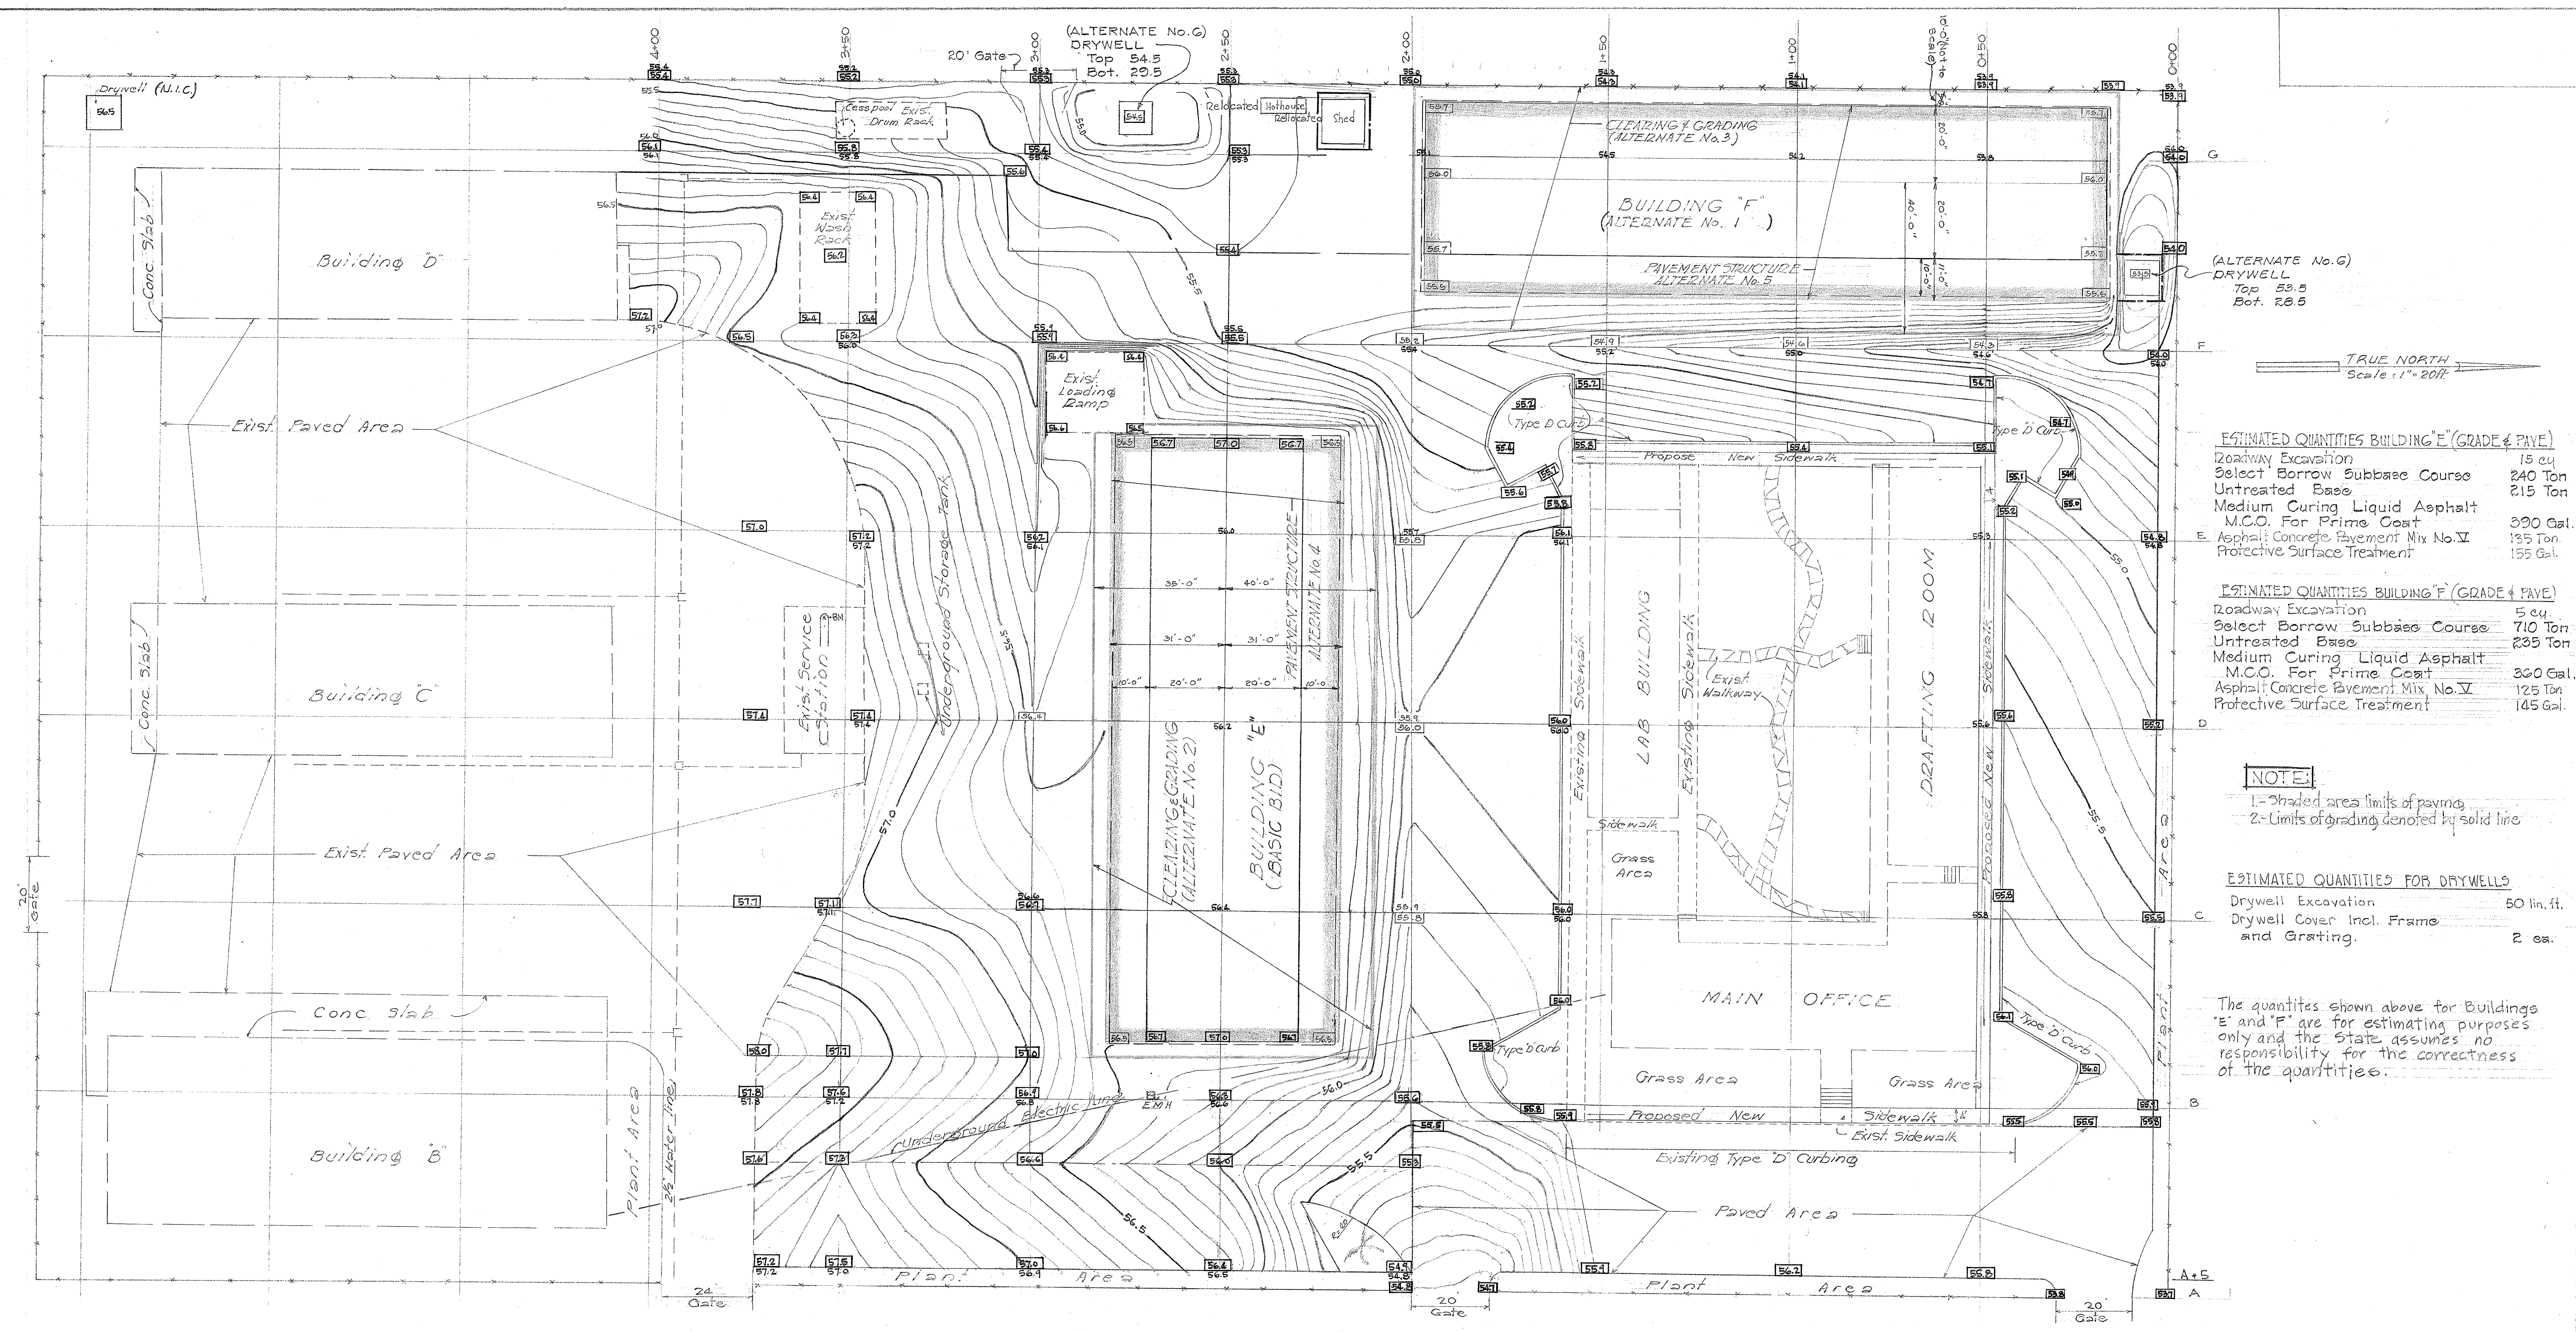

ESTIMATED QUANTITIES BUILDING "E" (GRADE & PAVE)

Roadway Excavation	15 cu
Select Borrow Subbase Course	240 Ton
Untreated Base	215 Ton
Medium Curing Liquid Asphalt	
M.C.O. For Prime Coat	320 Gal.
Asphalt Concrete Pavement Mix No. VI	135 Ton
Protective Surface Treatment	155 Gal.

ESTIMATED QUANTITIES BUILDING "F" (GRADE & PAVE)

Roadway Excavation	5 cu
Select Borrow Subbase Course	710 Ton
Untreated Base	235 Ton
Medium Curing Liquid Asphalt	
M.C.O. For Prime Coat	320 Gal.
Asphalt Concrete Pavement Mix No. VI	125 Ton
Protective Surface Treatment	145 Gal.

NOTE:
 1- Shaded area limits of paving
 2- Limits of grading denoted by solid line

ESTIMATED QUANTITIES FOR DRYWELLS

Drywell Excavation	50 lin. ft.
Drywell Cover Incl. Frame and Grating	2 ea.

The quantities shown above for Buildings "E" and "F" are for estimating purposes only and the State assumes no responsibility for the correctness of the quantities.

MAKAALA STREET

GRADING & PAVING PLAN

SCALE: 1" = 20'-0"

NOTE:
 B.M. Gas Station Elev. = 57.90
 Exst. E.M. Elev. = 56.75
 Finish Grade = 56.30

LEGEND
 55.0 Existing Ground Elevation
 55.2 Finish Grade Elevation

DEPARTMENT OF TRANSPORTATION
 HIGHWAYS DIVISION
 STATE OF HAWAII

HILO BASEYARD

BUILDINGS "E" & "F"

GRADING & PAVING PLAN

PROJ. No. SD 65-353 DATE: NOV, 1966

SHEET No. 5 OF 7 SHEETS