	INDEX TO DRAWINGS
SHEET	DESCRIPTION
l	TITLE SHEET
2	PLOT PLAN
3-4	FOUNDATION PLANS,
	SECTIONS, AND DETAILS
5	GRADING AND PAVING PLAN
6	DRY WELL DETAILS
7	CROSS - SECTIONS
<u> </u>	


DEPARTMENT OF TRANSPORTATION
HIGHWAYS DIVISION
"AS BUILT" PLANS OF


IMPROVEMENTS FOR HILO BASEYARD

FOR

THE DEPARTMENT OF TRANSPORTATION HIGHWAYS DIVISION PROJECT NO. SD 65-353

DISTRICT OF SOUTH HILO ISLAND OF HAWAII

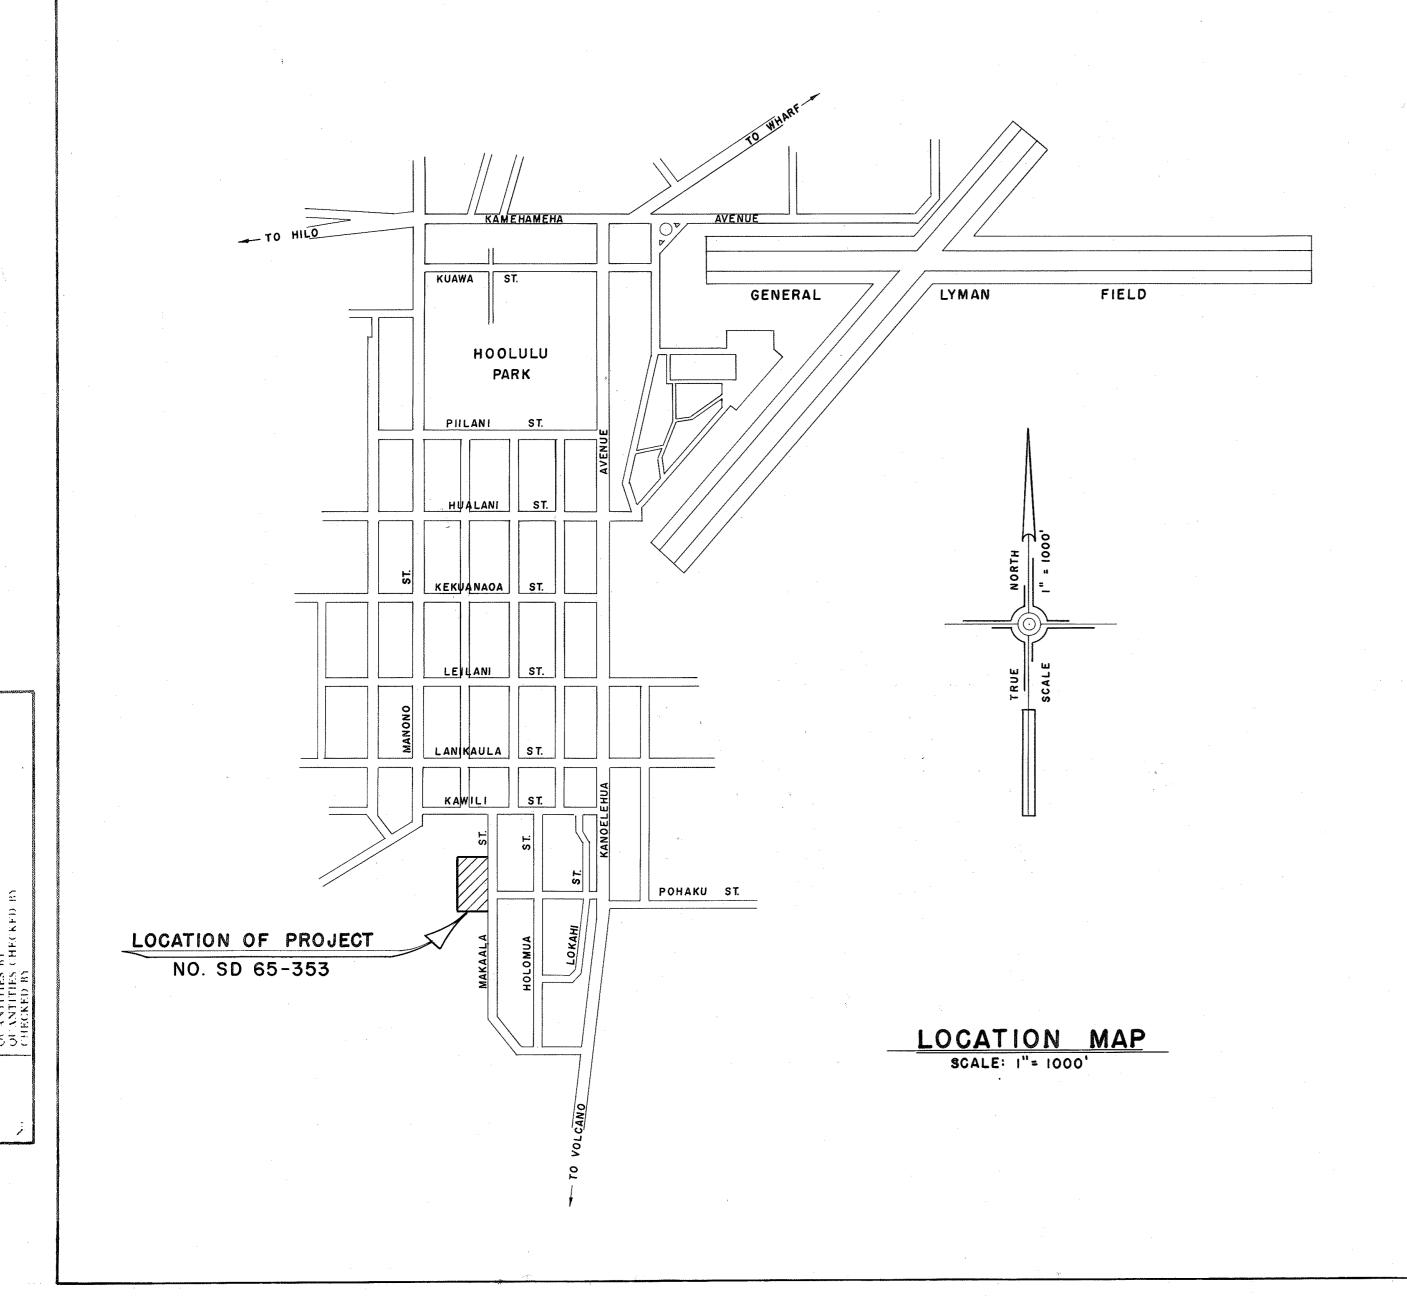

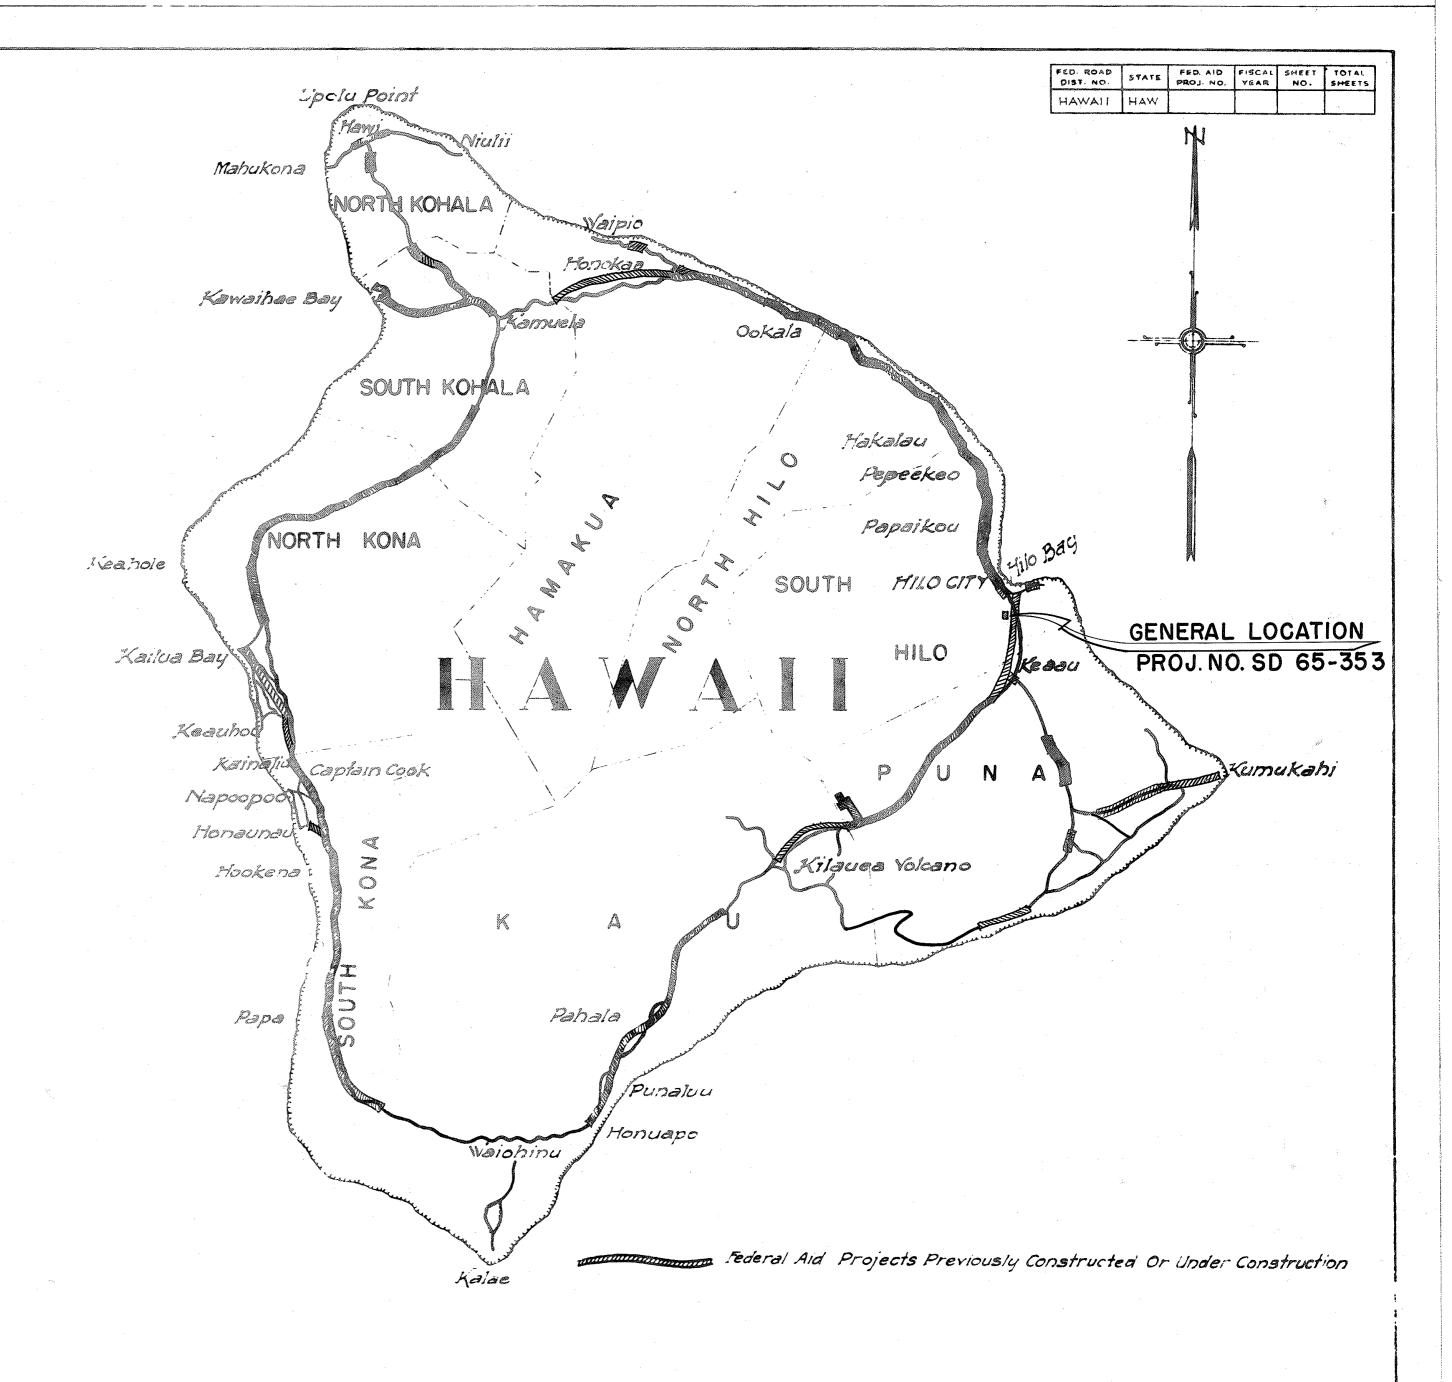

NO CHANGES WERE MADE DURING CONSTRUCTION ON THESE PLANS EXCEPT CHANGES IN THE ORIGINAL THEORETICAL QUANTITIES. FOR ACTUAL QUANTITIES, REFER TO PROJECT LEDGER AND/OR COMPUTATION BOOK.

Derge Kidani
RESIDENT ENGINEER

4-28-82 DATE

APPROVED: DATE !!- 23-66

OATE !!- 23-66

OATE !!- 23-66

OATE !!- 23-66

SHEET No. 1 OF 7 SHEETS