



FED. ROAD DIST NO.	STATE	PROJ. NO.	FISCAL YEAR	SHEET NO.	TOTAL SHEETS
HAWAII	HAW.	HWY-H-03-00	2000	3	8

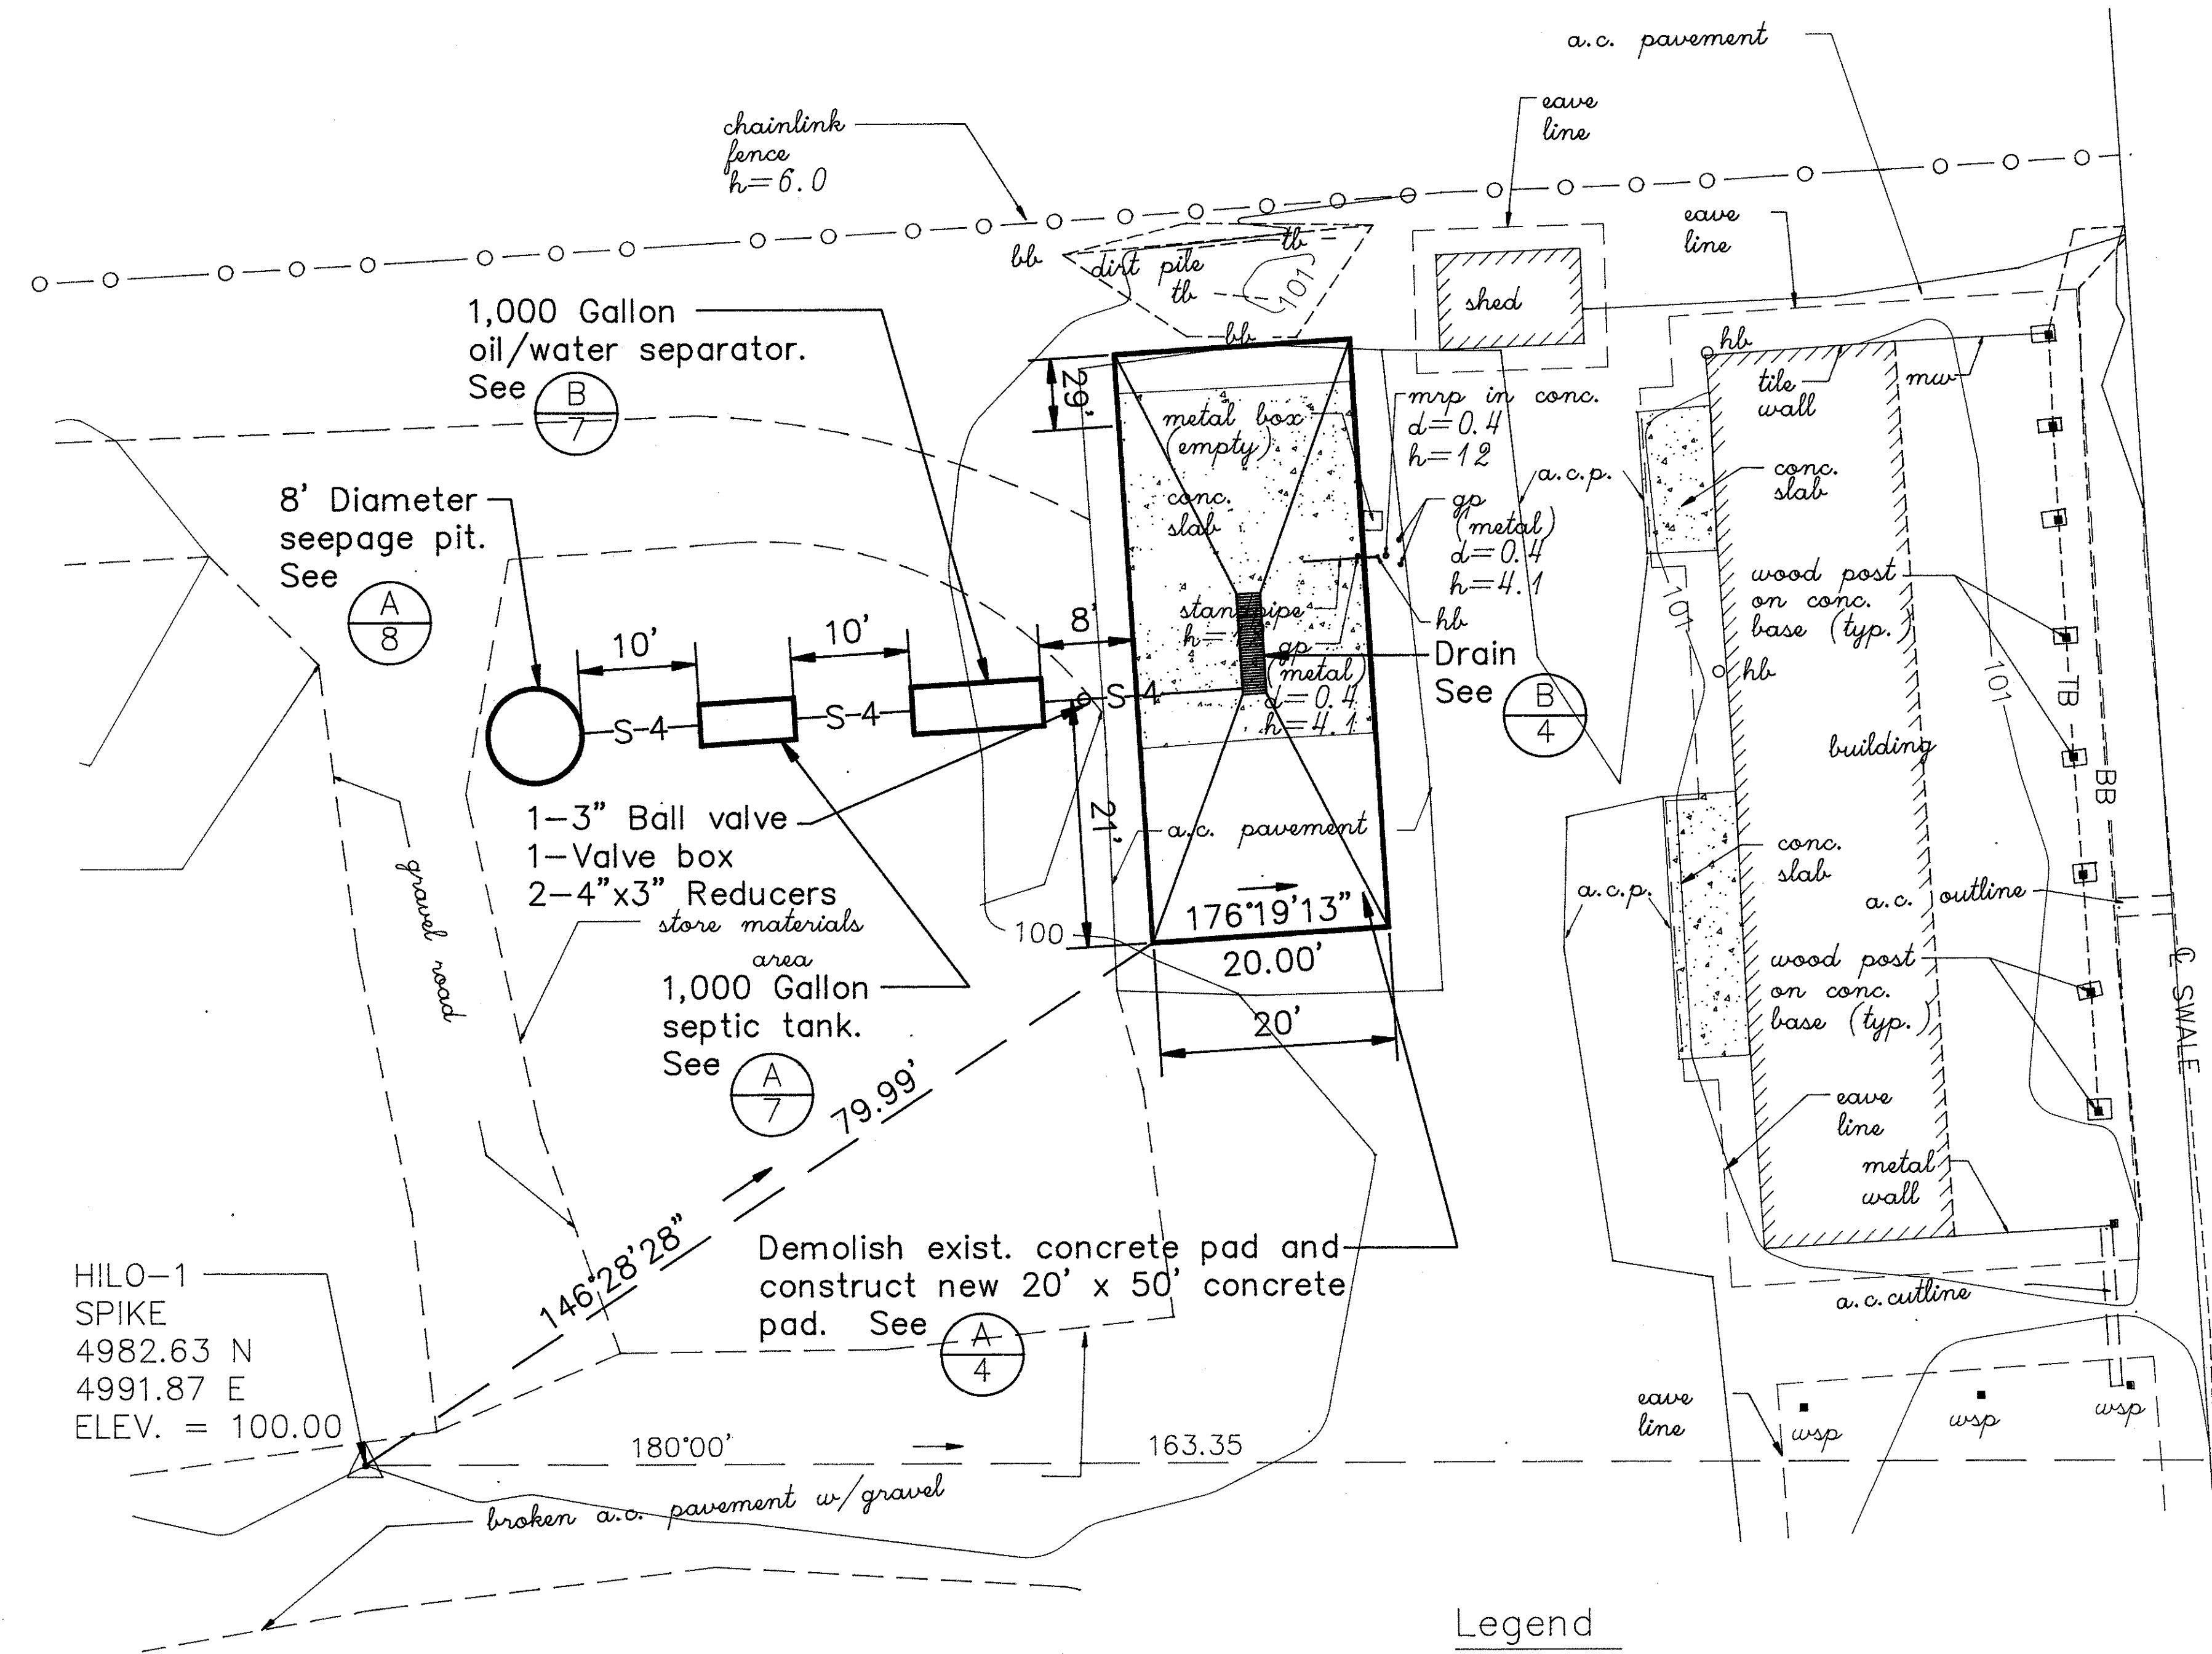

HILO SITE PLAN
SCALE: 1" = 10'

Notes:

1. Azimuths and Coordinates are "ASSUMED"
2. Elevation is "ASSUMED"
3. Date of Survey: February 14, 2000. Topographic survey performed by Engineers Surveyors Hawaii, Inc.

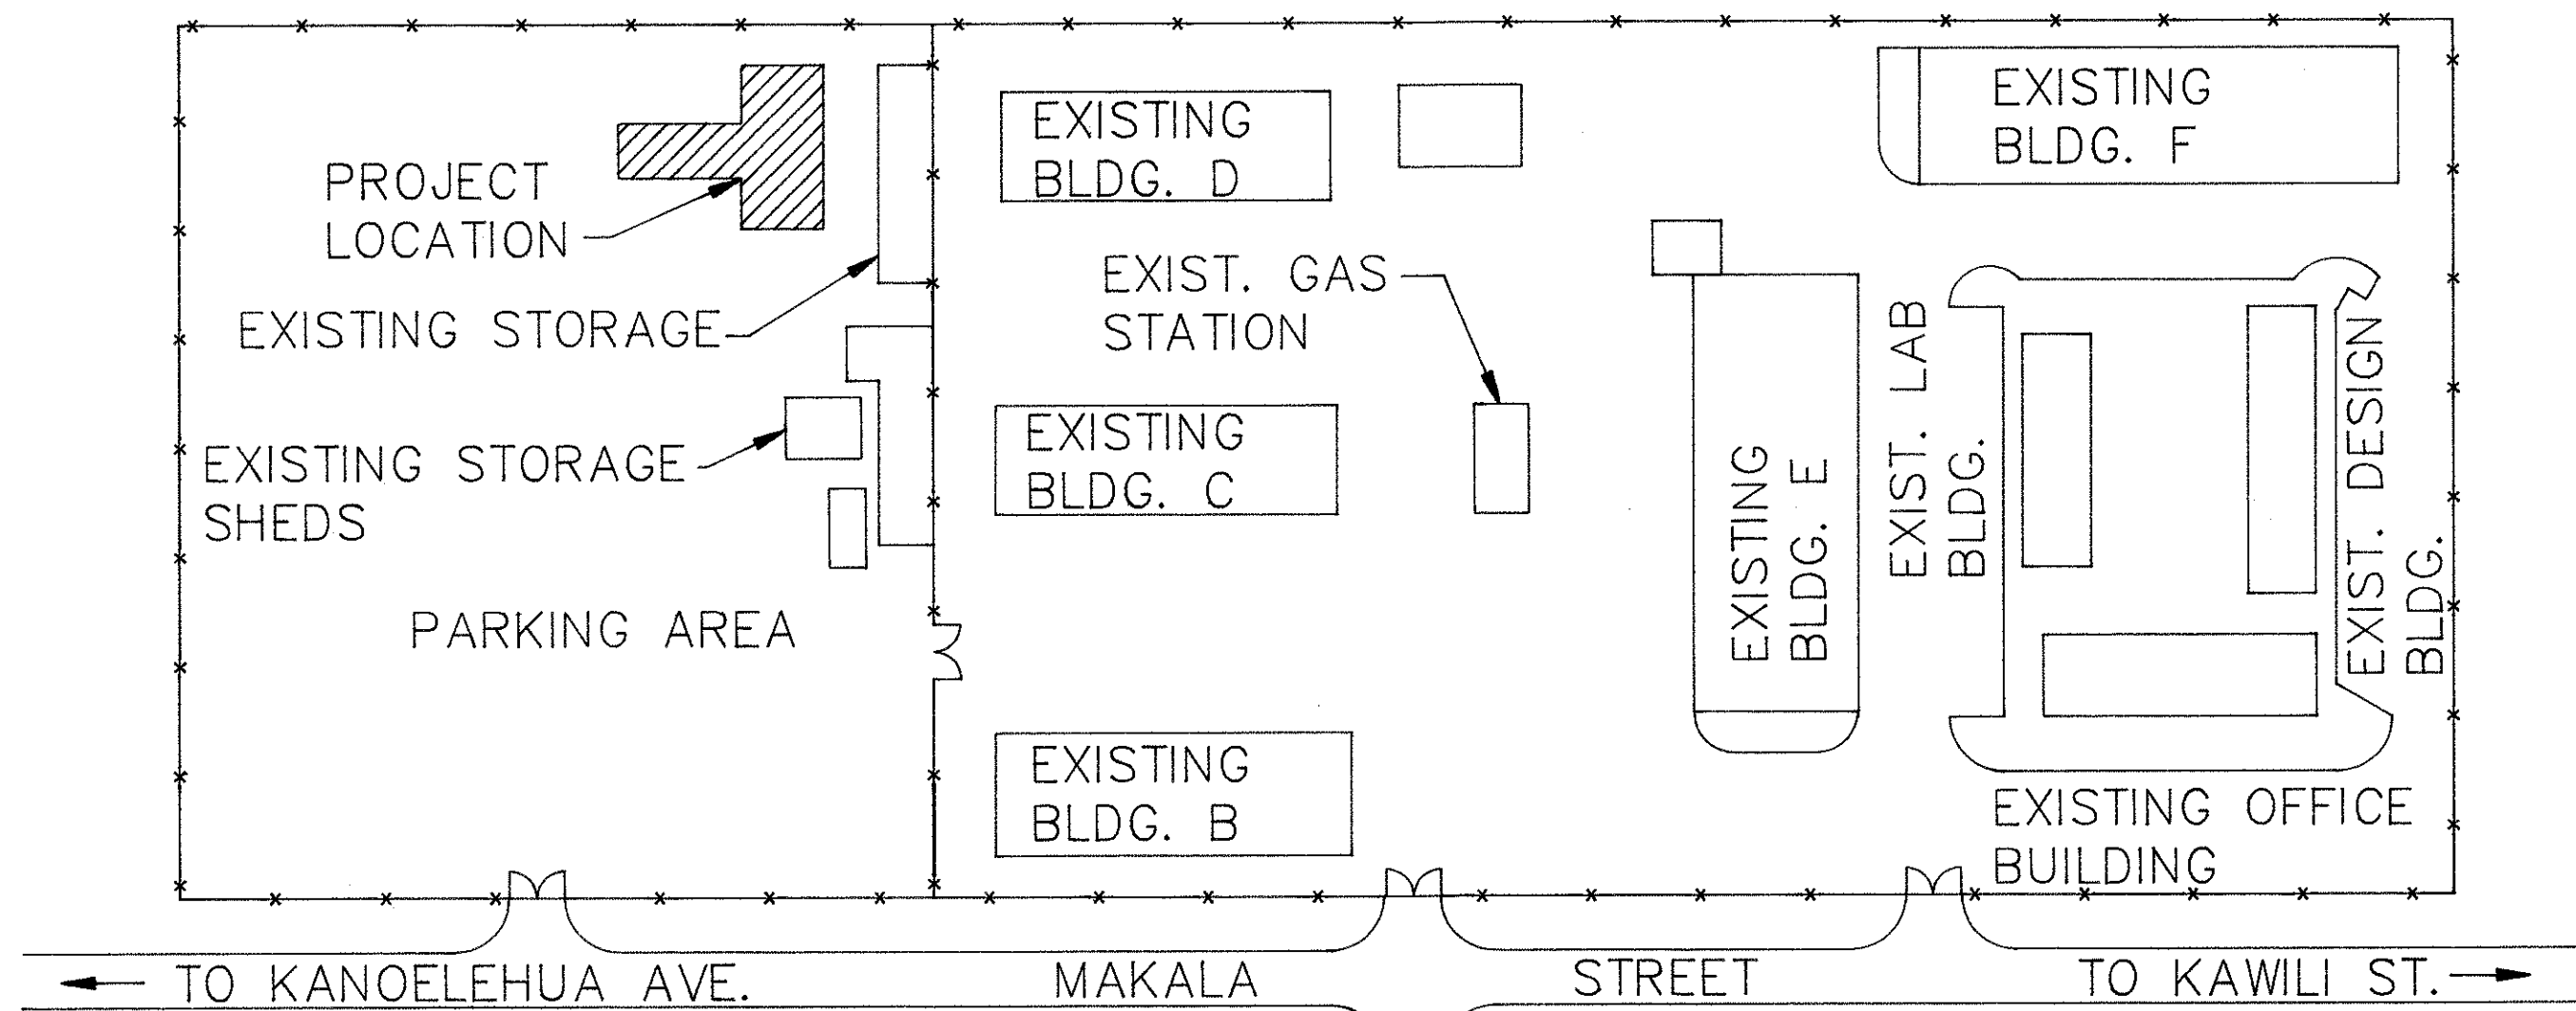

HILO BASEYARD PROJECT LOCATION PLAN
NOT TO SCALE

HILO-2 SPIKE
5163.35 N
5000.00 E
ELEV=101.16

Legend

a.c.	Asphalt Concrete
a.c.p.	Asphalt Concrete Pavement
bb	Bottom Bank
conc.	Concrete
cp	Concrete Post
d=	Approximate Diameter
hb	Hose Bib
gp	Guard Post
h=	Approximate Height
msp	Metal Suport Post
mrp	Metal Reinforcing Post
mw	Metal Wall
tb	Top Bank



Kenneth C. W. Knox
THIS WORK WAS PREPARED BY ME
OR UNDER MY SUPERVISION.

STATE OF HAWAII
DEPARTMENT OF TRANSPORTATION
HIGHWAYS DIVISION

HILO BASEYARD PROJECT
LOCATION PLAN AND SITE PLAN

HILO AND WAIMEA BASEYARDS
WASTEWATER SYSTEM

PROJECT NO. HWY-H-03-00
DATE:

SHEET No. 3 OF 8 SHEETS

DATE:	DATE:
DESIGNED BY:	DESIGNED BY:
DRAWN BY:	DRAWN BY:
CHECKED BY:	CHECKED BY:
NOTED BY:	NOTED BY:
NO.	NO.