




FED. ROAD DIST. NO.	STATE	FED. AID PROJ. NO.	FISCAL YEAR	SHEET NO.	TOTAL SHEETS
HAWAII	HAW.	HWT-H-10-00M	2000	ADD.3	5

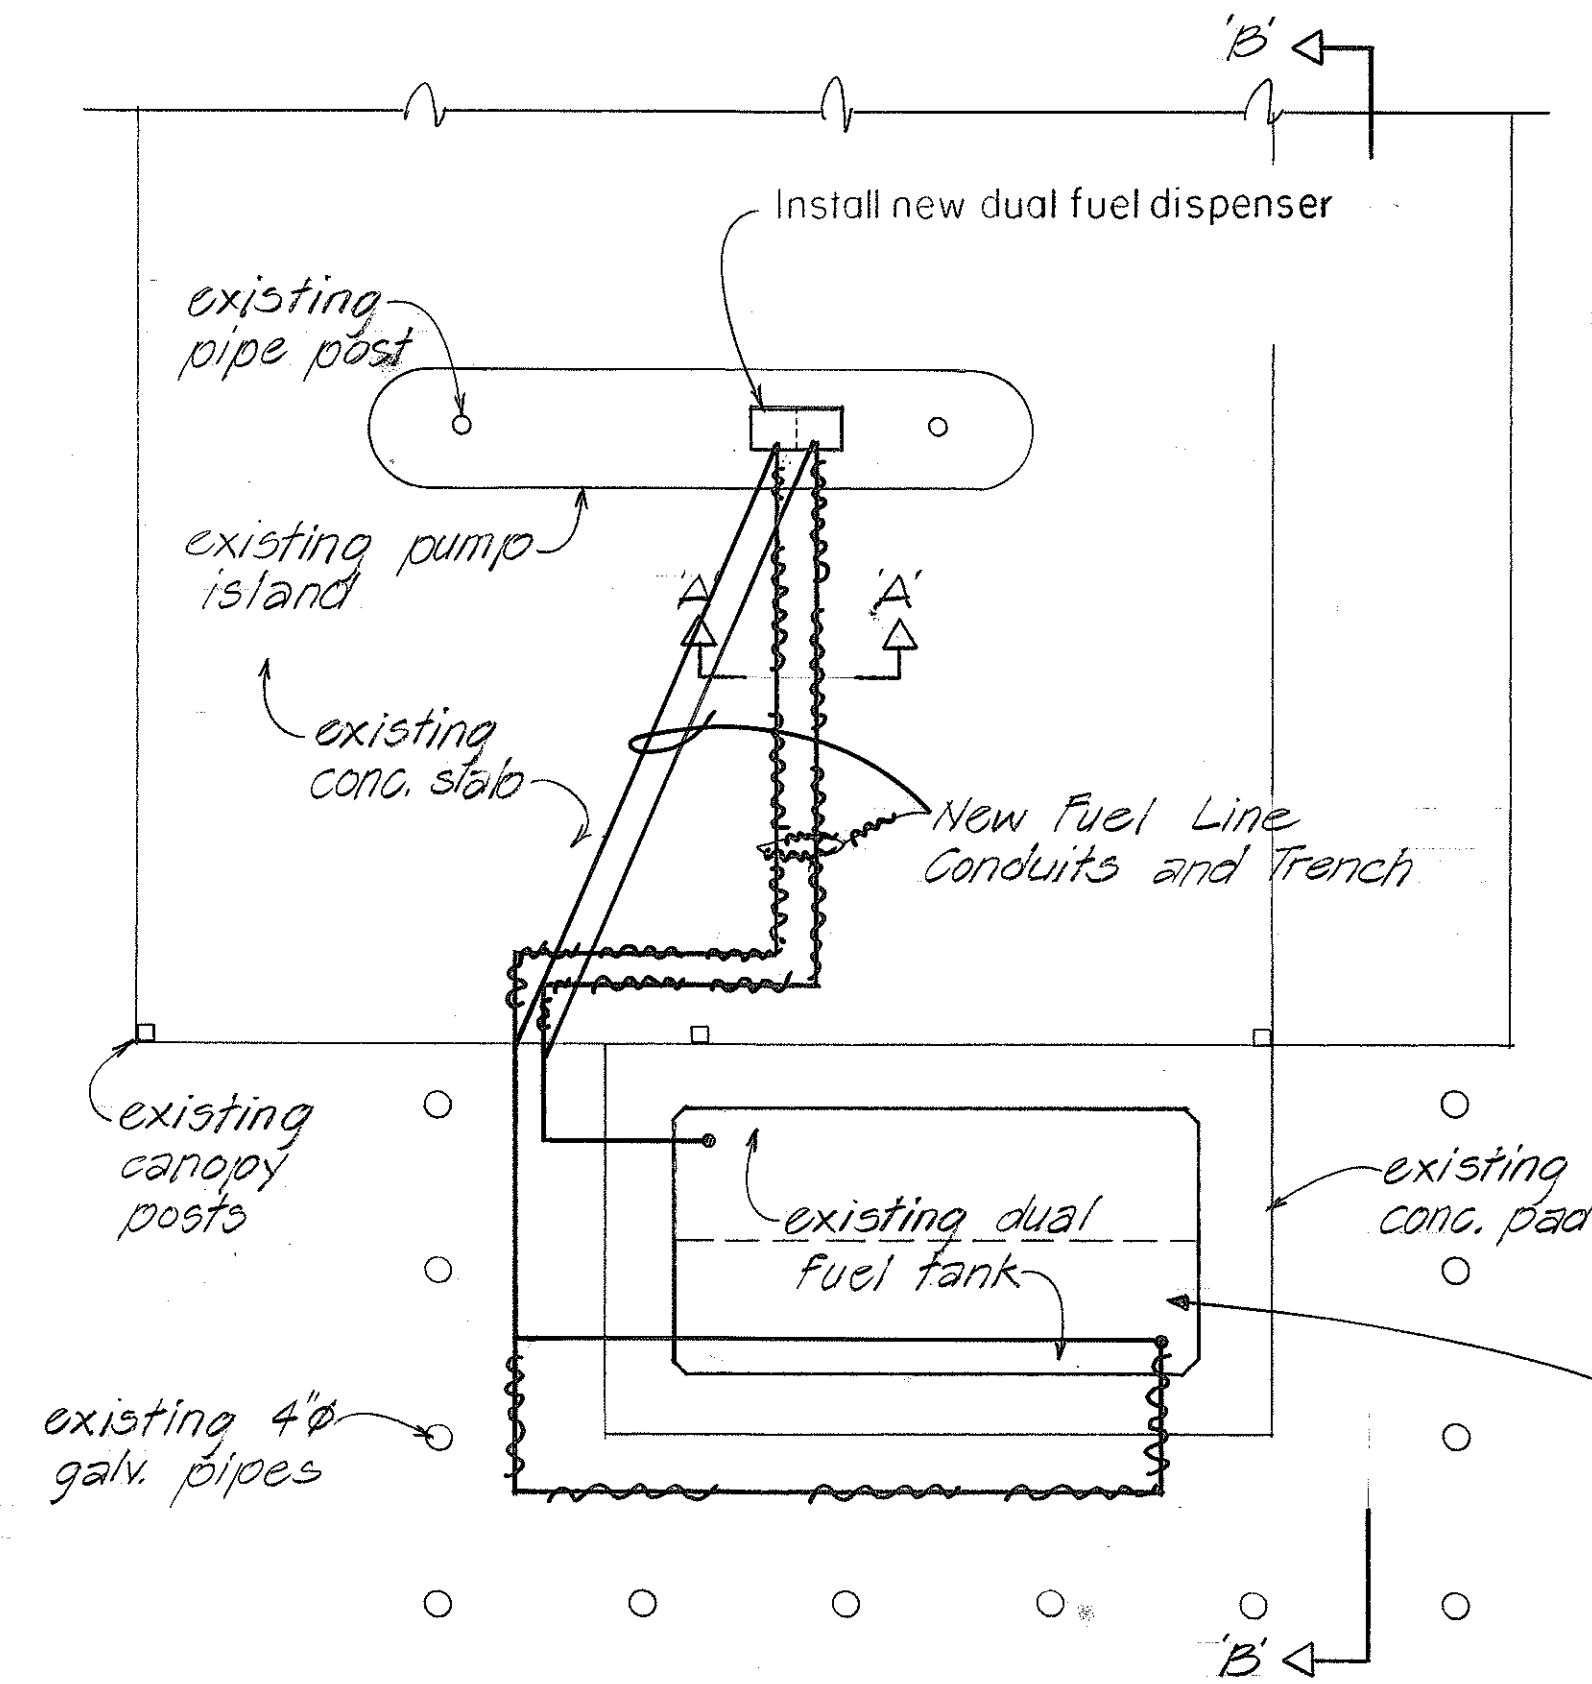

LAYOUT PLAN
Scale: 1/4" = 1'-0"

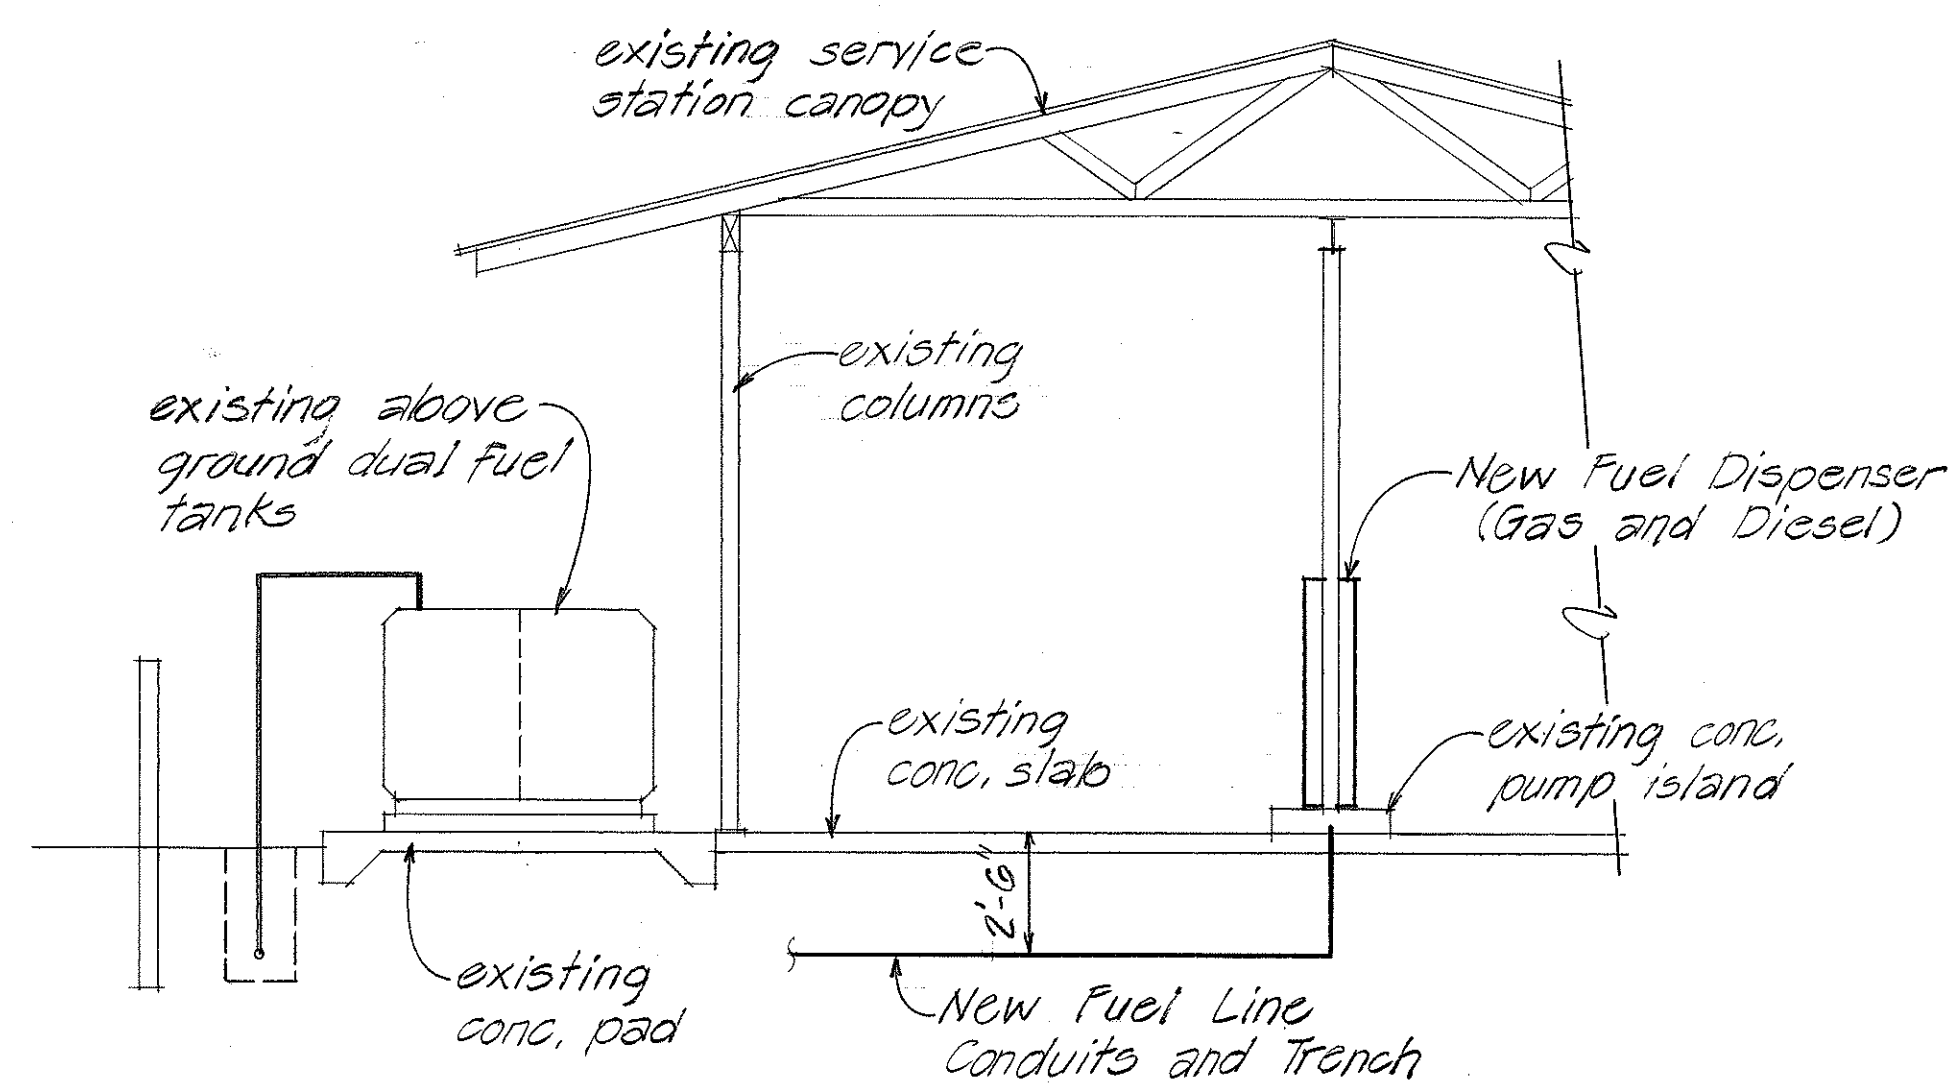

ELEVATION 'B-B'
Scale: 1/4" = 1'-0"

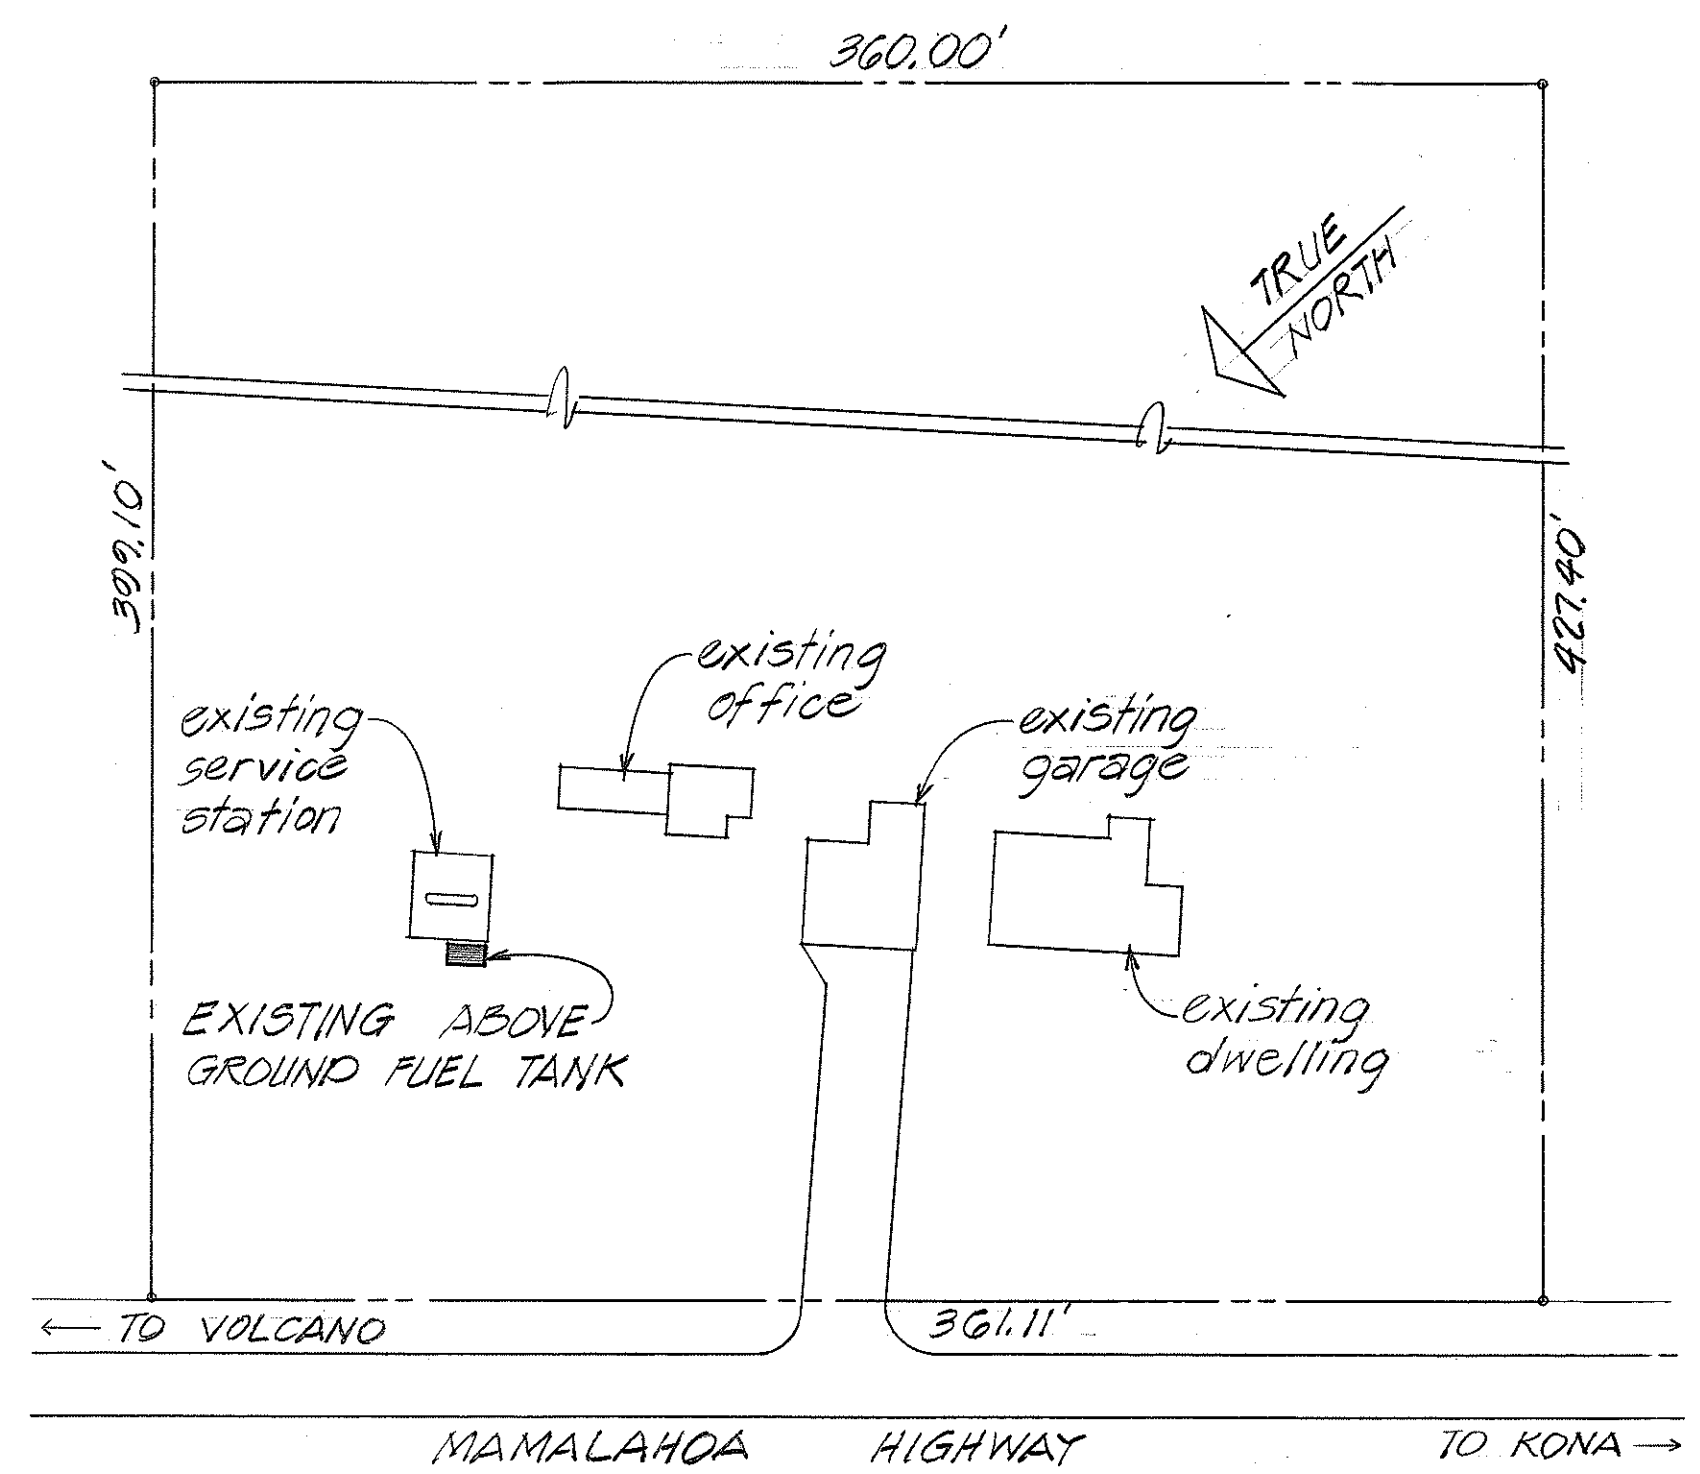

SITE PLAN
Scale: 1" = 50'
TMK: 9-5-12:30
Area:
91-9350 Mamalahoa Highway

ORIGINAL PLAN	SURVEY PLOTTED BY	DATE
NOTE BOOK	DRAWN BY	
	DESIGNED BY	
	QUANTITIES BY	
	CHECKED BY	

STATE OF HAWAII

DEPARTMENT OF TRANSPORTATION

HIGHWAYS DIVISION

KAU BASEYARD

PLANS AND DETAILS

KAU AND HONOKAA BASEYARDS

REPLACE FUEL PUMPS

PROJECT NO HWT-H-10-00M

Scale: As Noted Date: April 2000

5-31-00	REVISED, ADDED NOTE TO REMOVE EXISTING TANK MOUNTED FUEL PUMPS.
DATE	REVISION

SHEET NO. 1 OF 1 SHEETS