


FED. ROAD DIST. NO.	STATE	PROJ. NO.	FISCAL YEAR	SHEET NO.	TOTAL SHEETS
HAWAII	HAW.	HWY-H-04-99M	2000	6	73



DESIGNED BY	DATE
TRACED BY	
QUANTITIES BY	
CHECKED BY	
NO.	

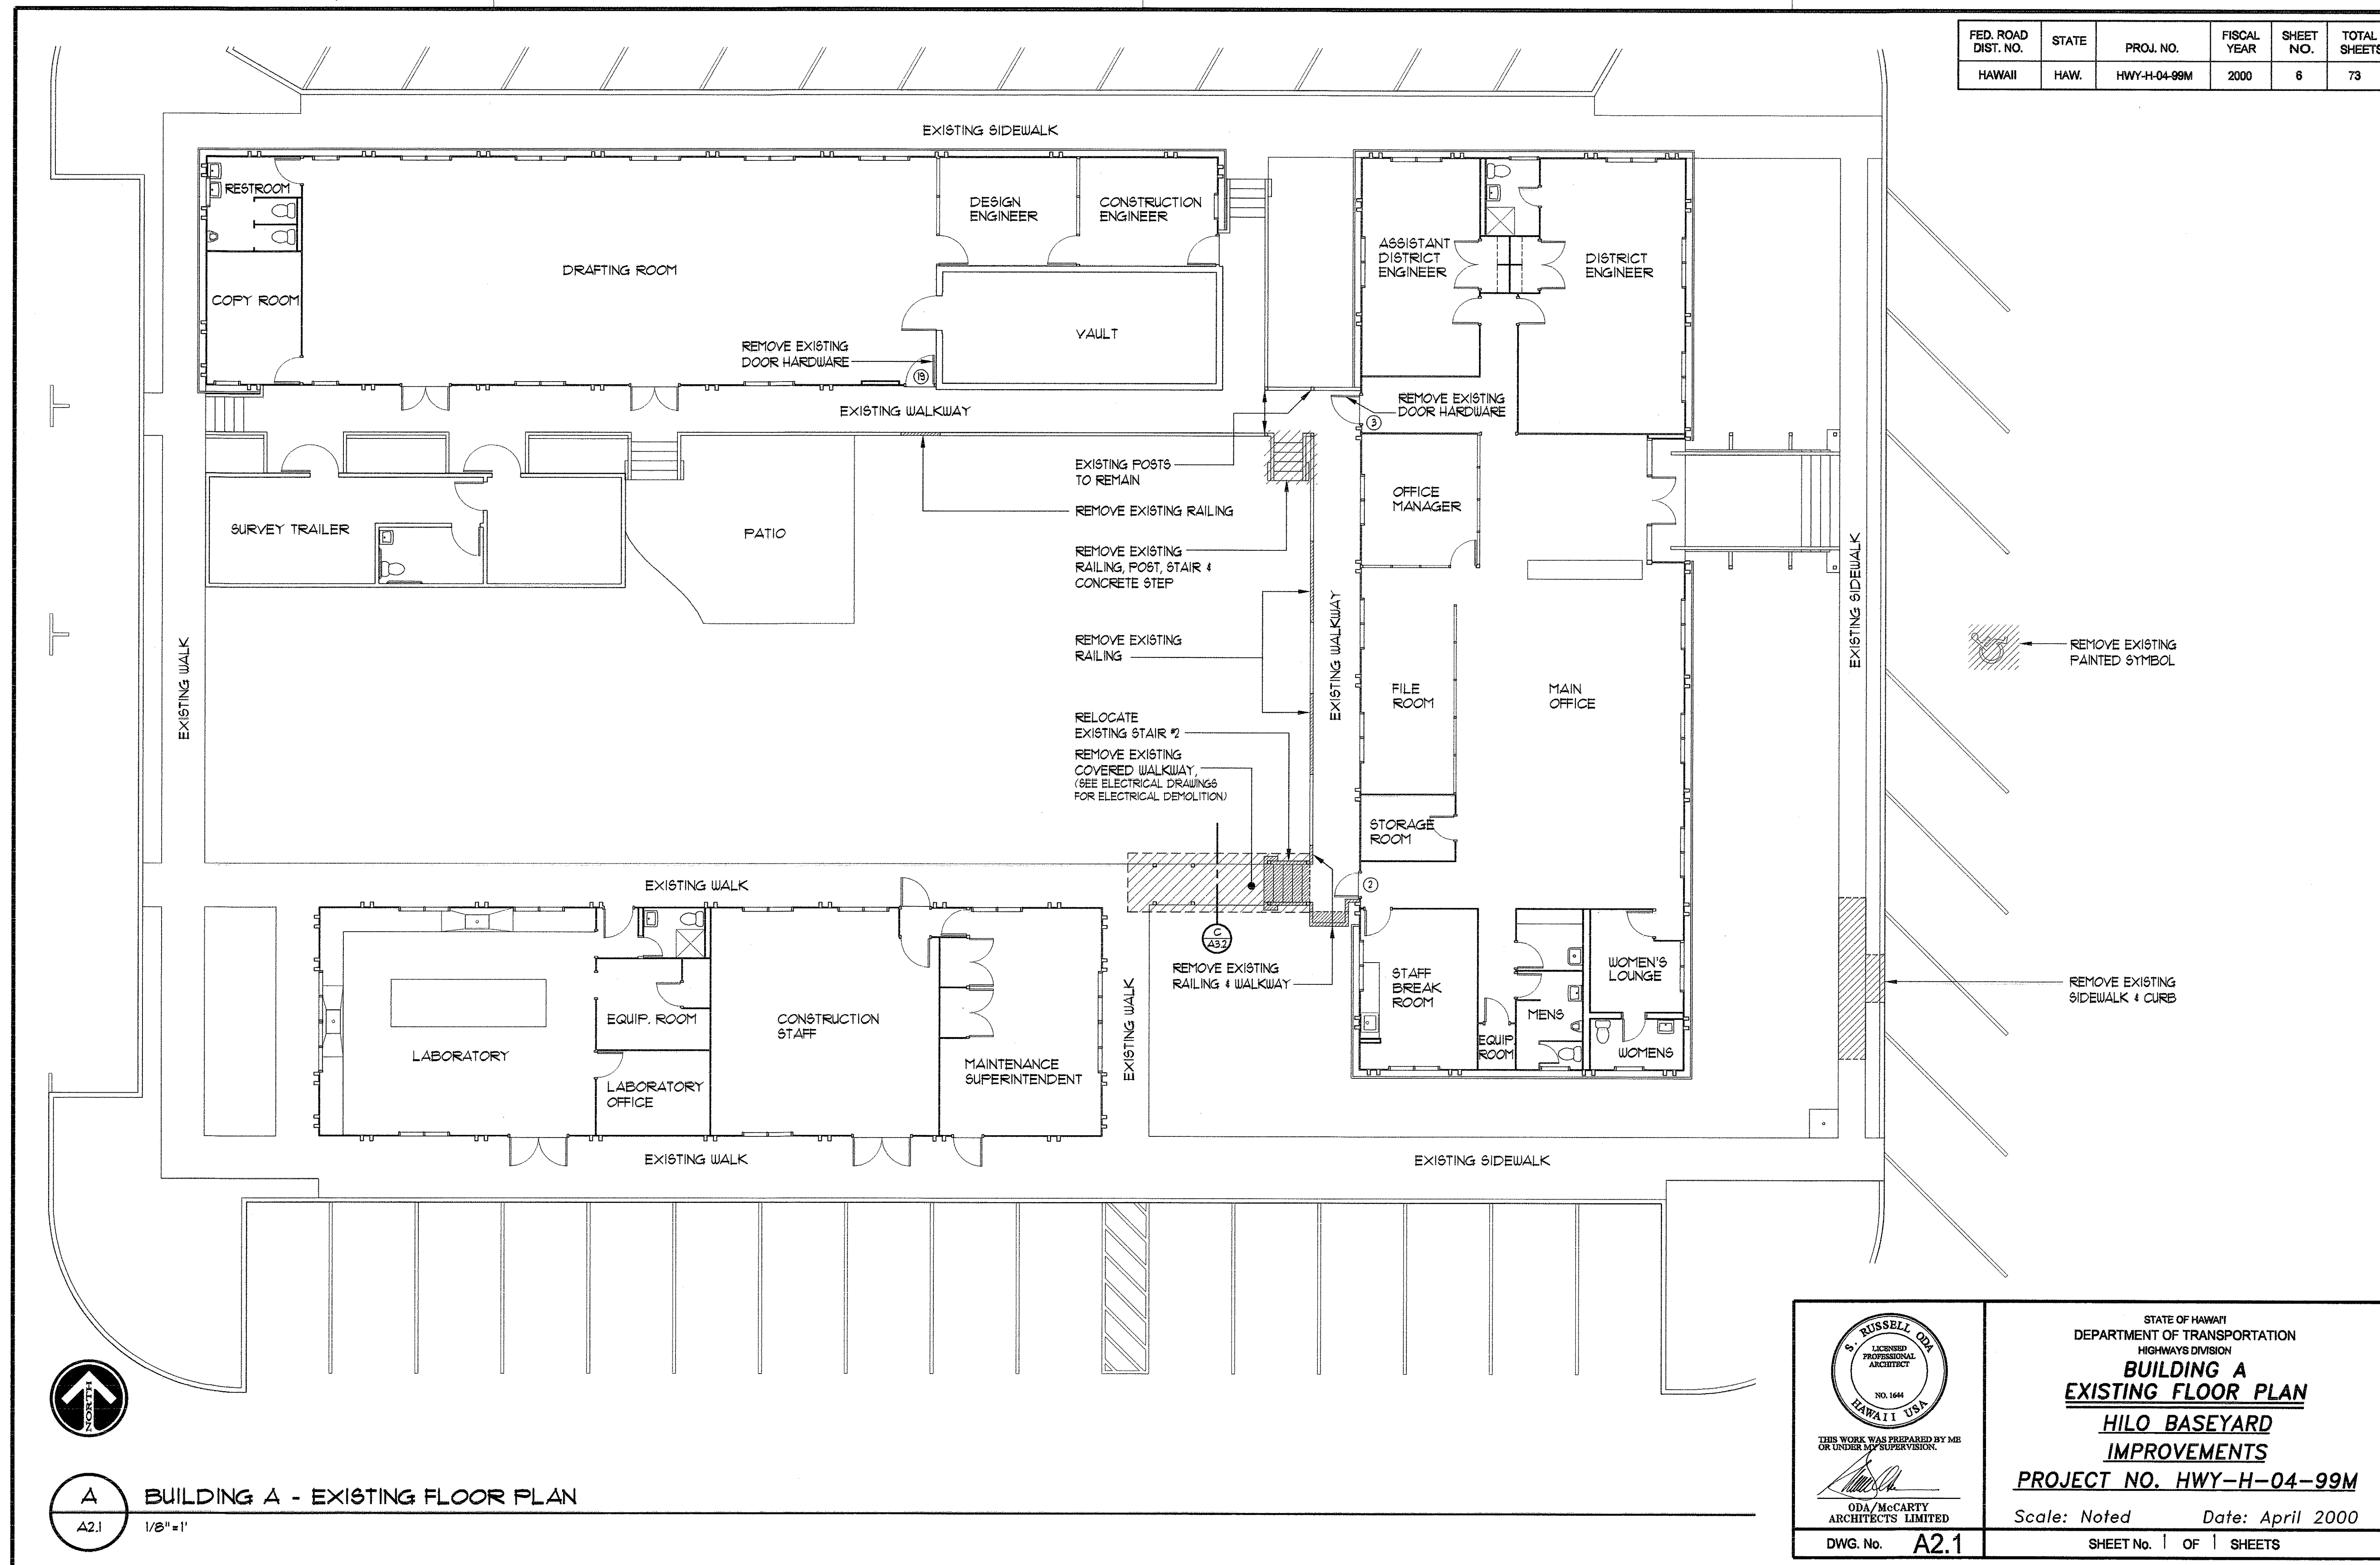

A
A2.1

BUILDING A - EXISTING FLOOR PLAN

1/8"=1'

THIS WORK WAS PREPARED BY ME OR UNDER MY SUPERVISION.
 S. Russell Oda
 ODA/McCARTY ARCHITECTS LIMITED
 DWG. No. **A2.1**

STATE OF HAWAII
 DEPARTMENT OF TRANSPORTATION
 HIGHWAYS DIVISION
BUILDING A
EXISTING FLOOR PLAN
HILO BASEYARD
IMPROVEMENTS
PROJECT NO. HWY-H-04-99M
 Scale: Noted Date: April 2000
 SHEET No. 1 OF 1 SHEETS