


FED. ROAD DIST. NO.	STATE	PROJ. NO.	FISCAL YEAR	SHEET NO.	TOTAL SHEETS
HAWAII	HAW.	HWY-H-04-99M	2000	7	73



DATE	_____
SURVEYED BY	_____
DRAWN BY	_____
DESIGNED BY	_____
QUANTITIES BY	_____
CHECKED BY	_____
ORIGINAL PLAN	_____
NOTE BOOK	_____
No.	_____

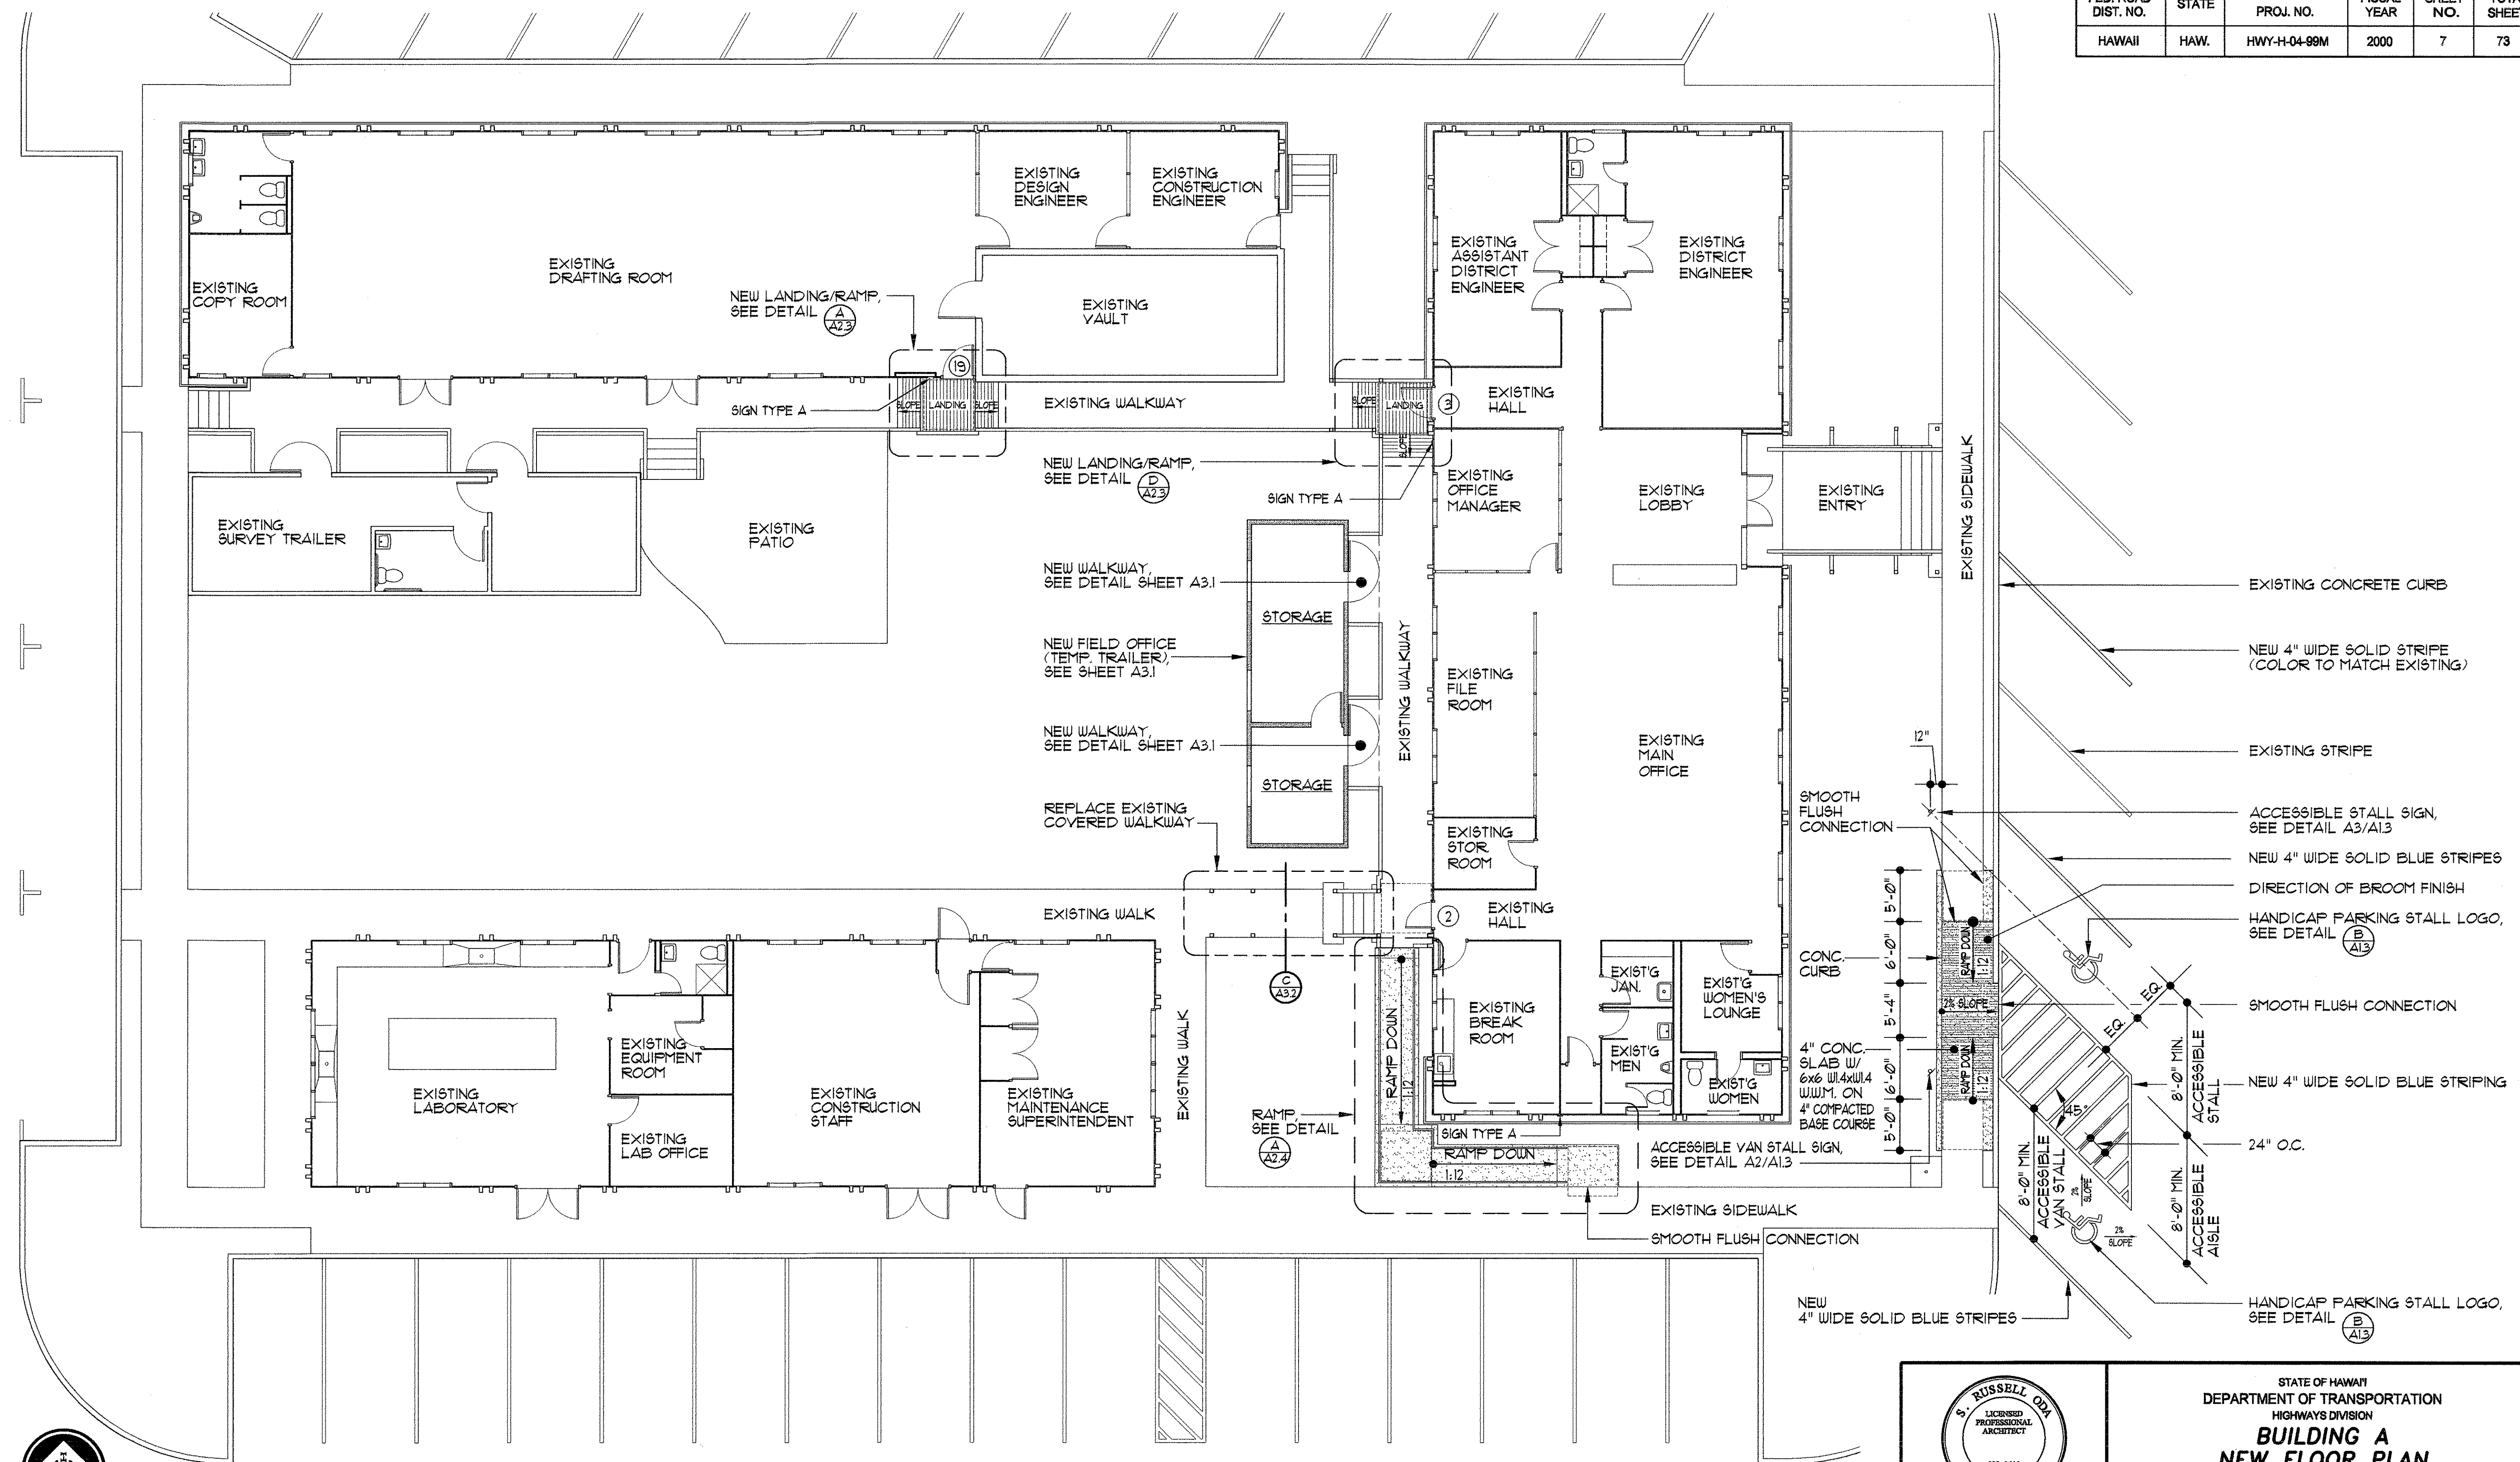

A BUILDING A - NEW FLOOR PLAN
A2 1/8"=1'

THIS WORK WAS PREPARED BY ME OR UNDER MY SUPERVISION.

ODA/McCARTY ARCHITECTS LIMITED

DWG. No. **A2.2**

STATE OF HAWAII
 DEPARTMENT OF TRANSPORTATION
 HIGHWAYS DIVISION

**BUILDING A
 NEW FLOOR PLAN**

**HILO BASEYARD
 IMPROVEMENTS**

PROJECT NO. HWY-H-04-99M

Scale: Noted Date: April 2000

SHEET No. 1 OF 1 SHEETS