



FED. ROAD DIST. NO.	STATE	PROJ. NO.	FISCAL YEAR	SHEET NO.	TOTAL SHEETS
HAWAII	HAW.	HWY-H-04-99M	2000	11	73

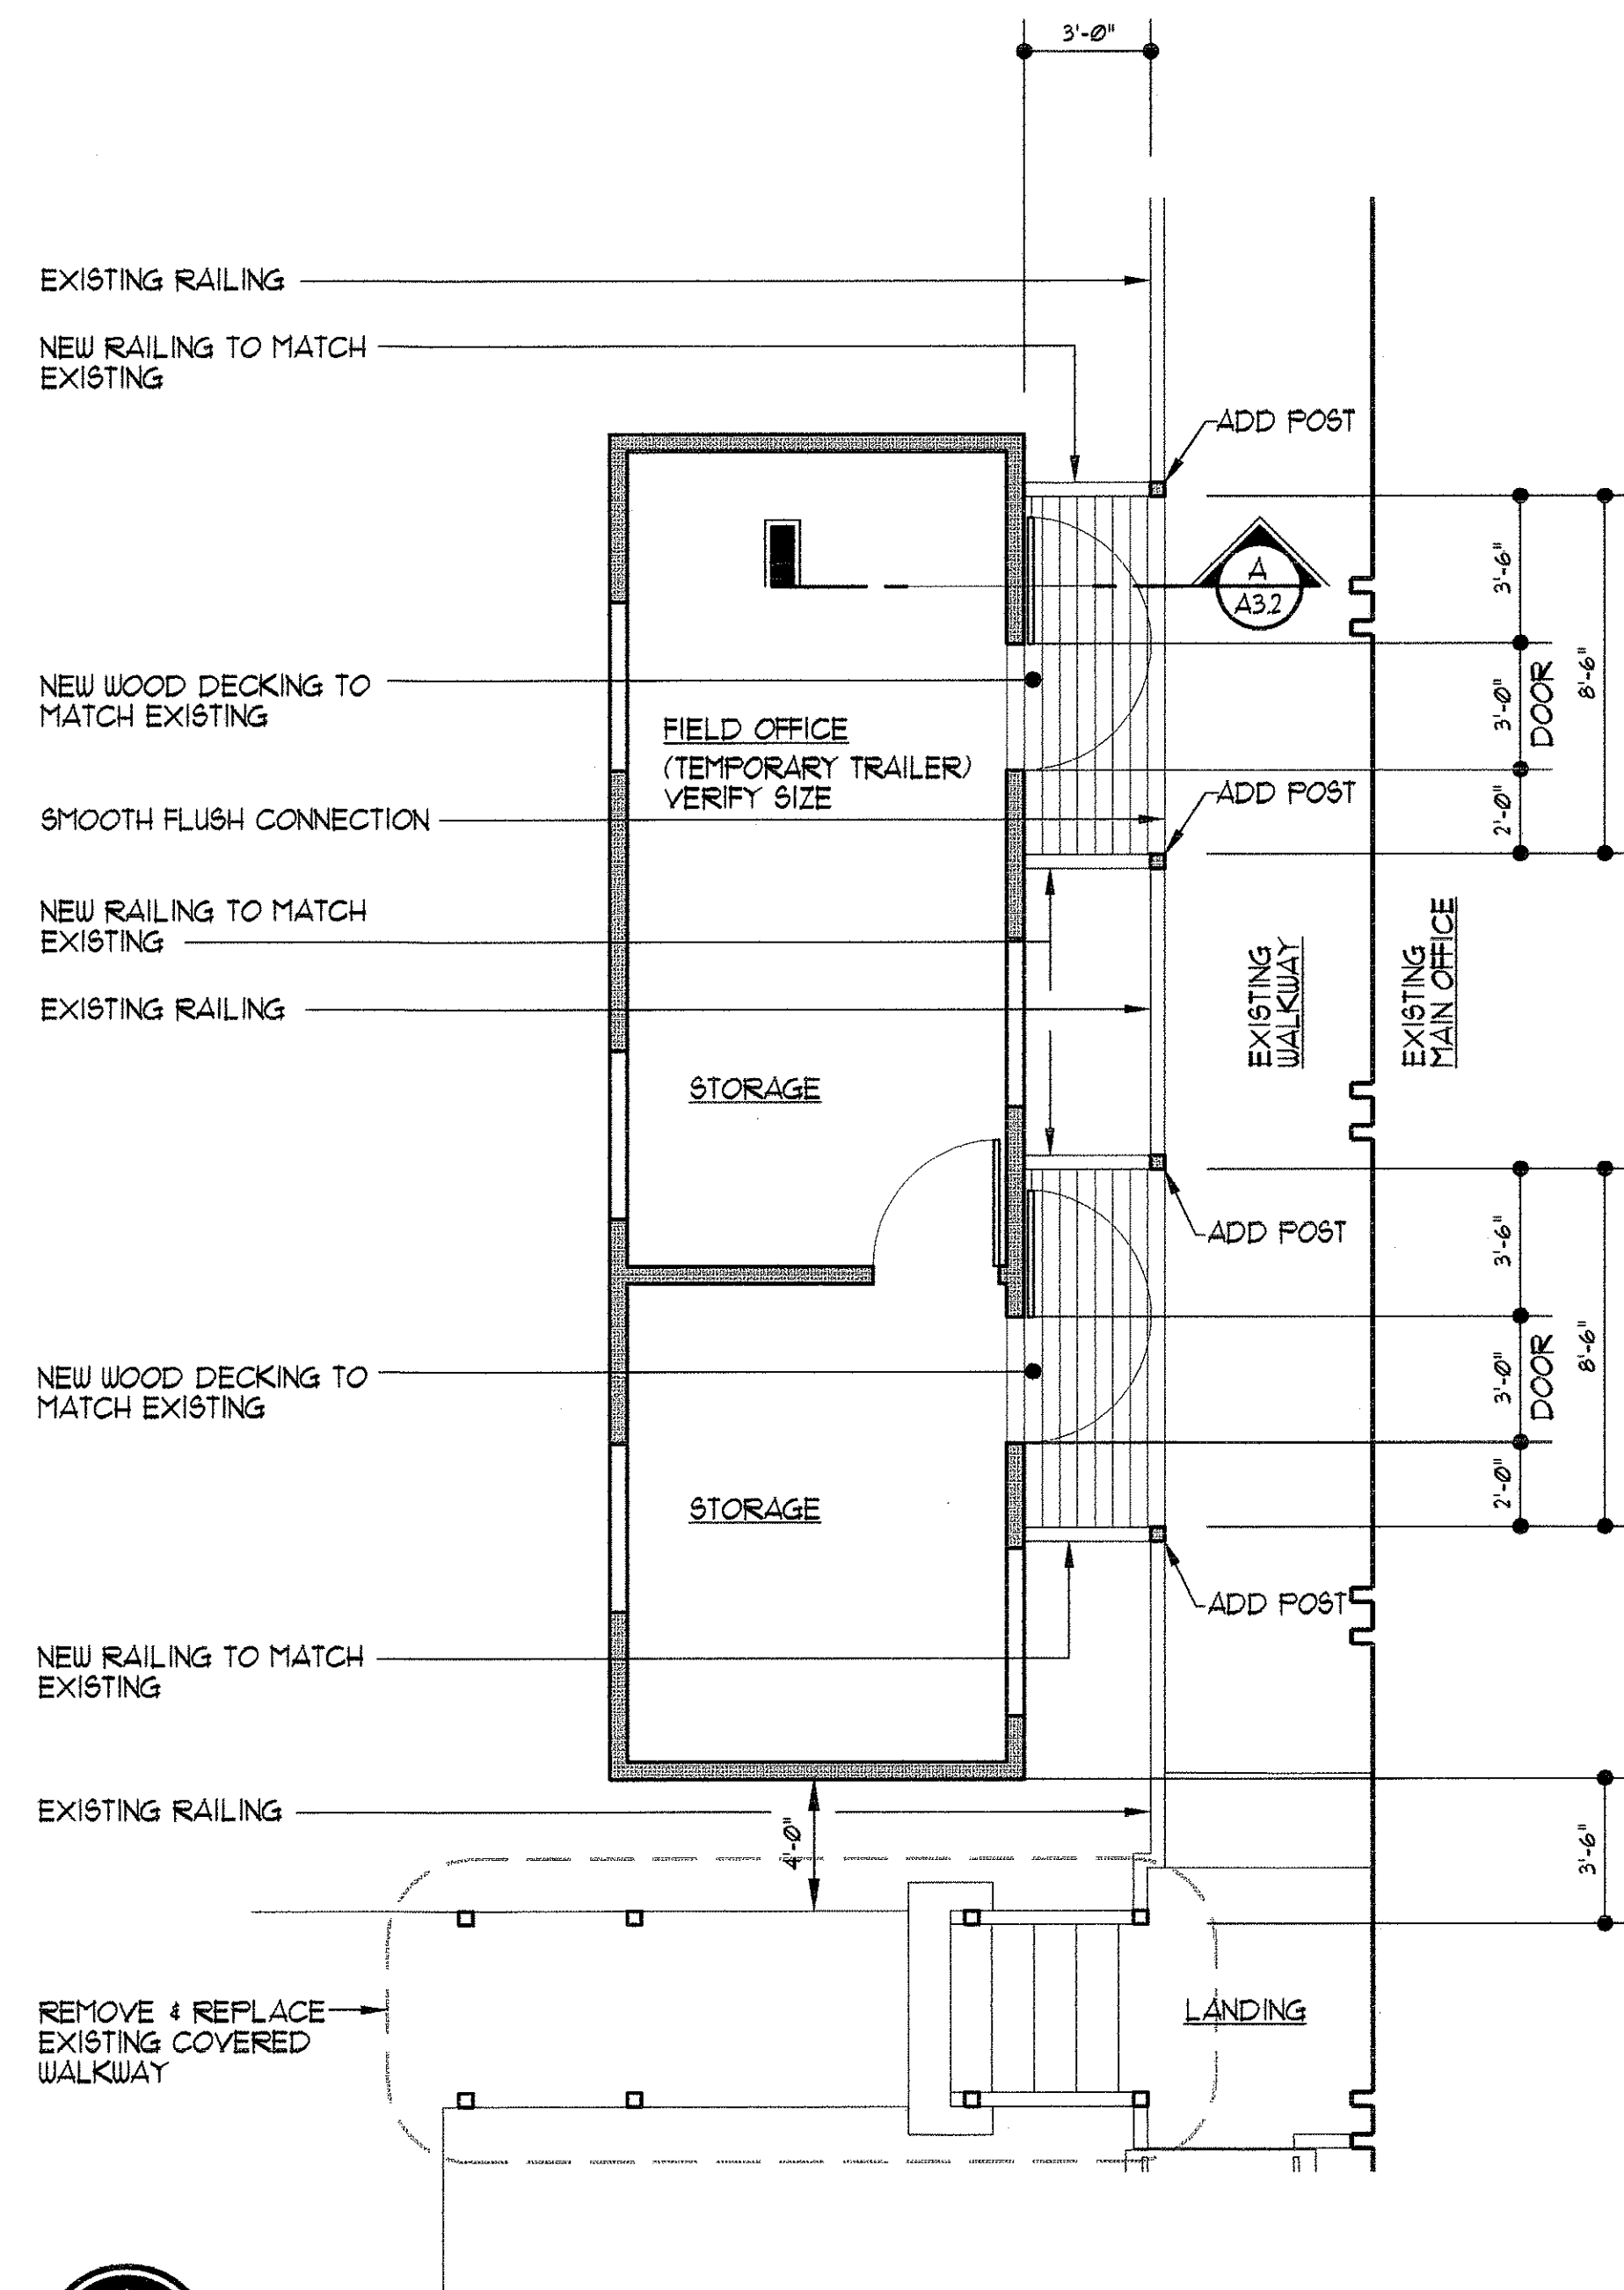


A1 PLAN

A
A3.1 1/4"=1'

BUILDING A2 - FIELD OFFICE (TEMPORARY TRAILER) DETAILS

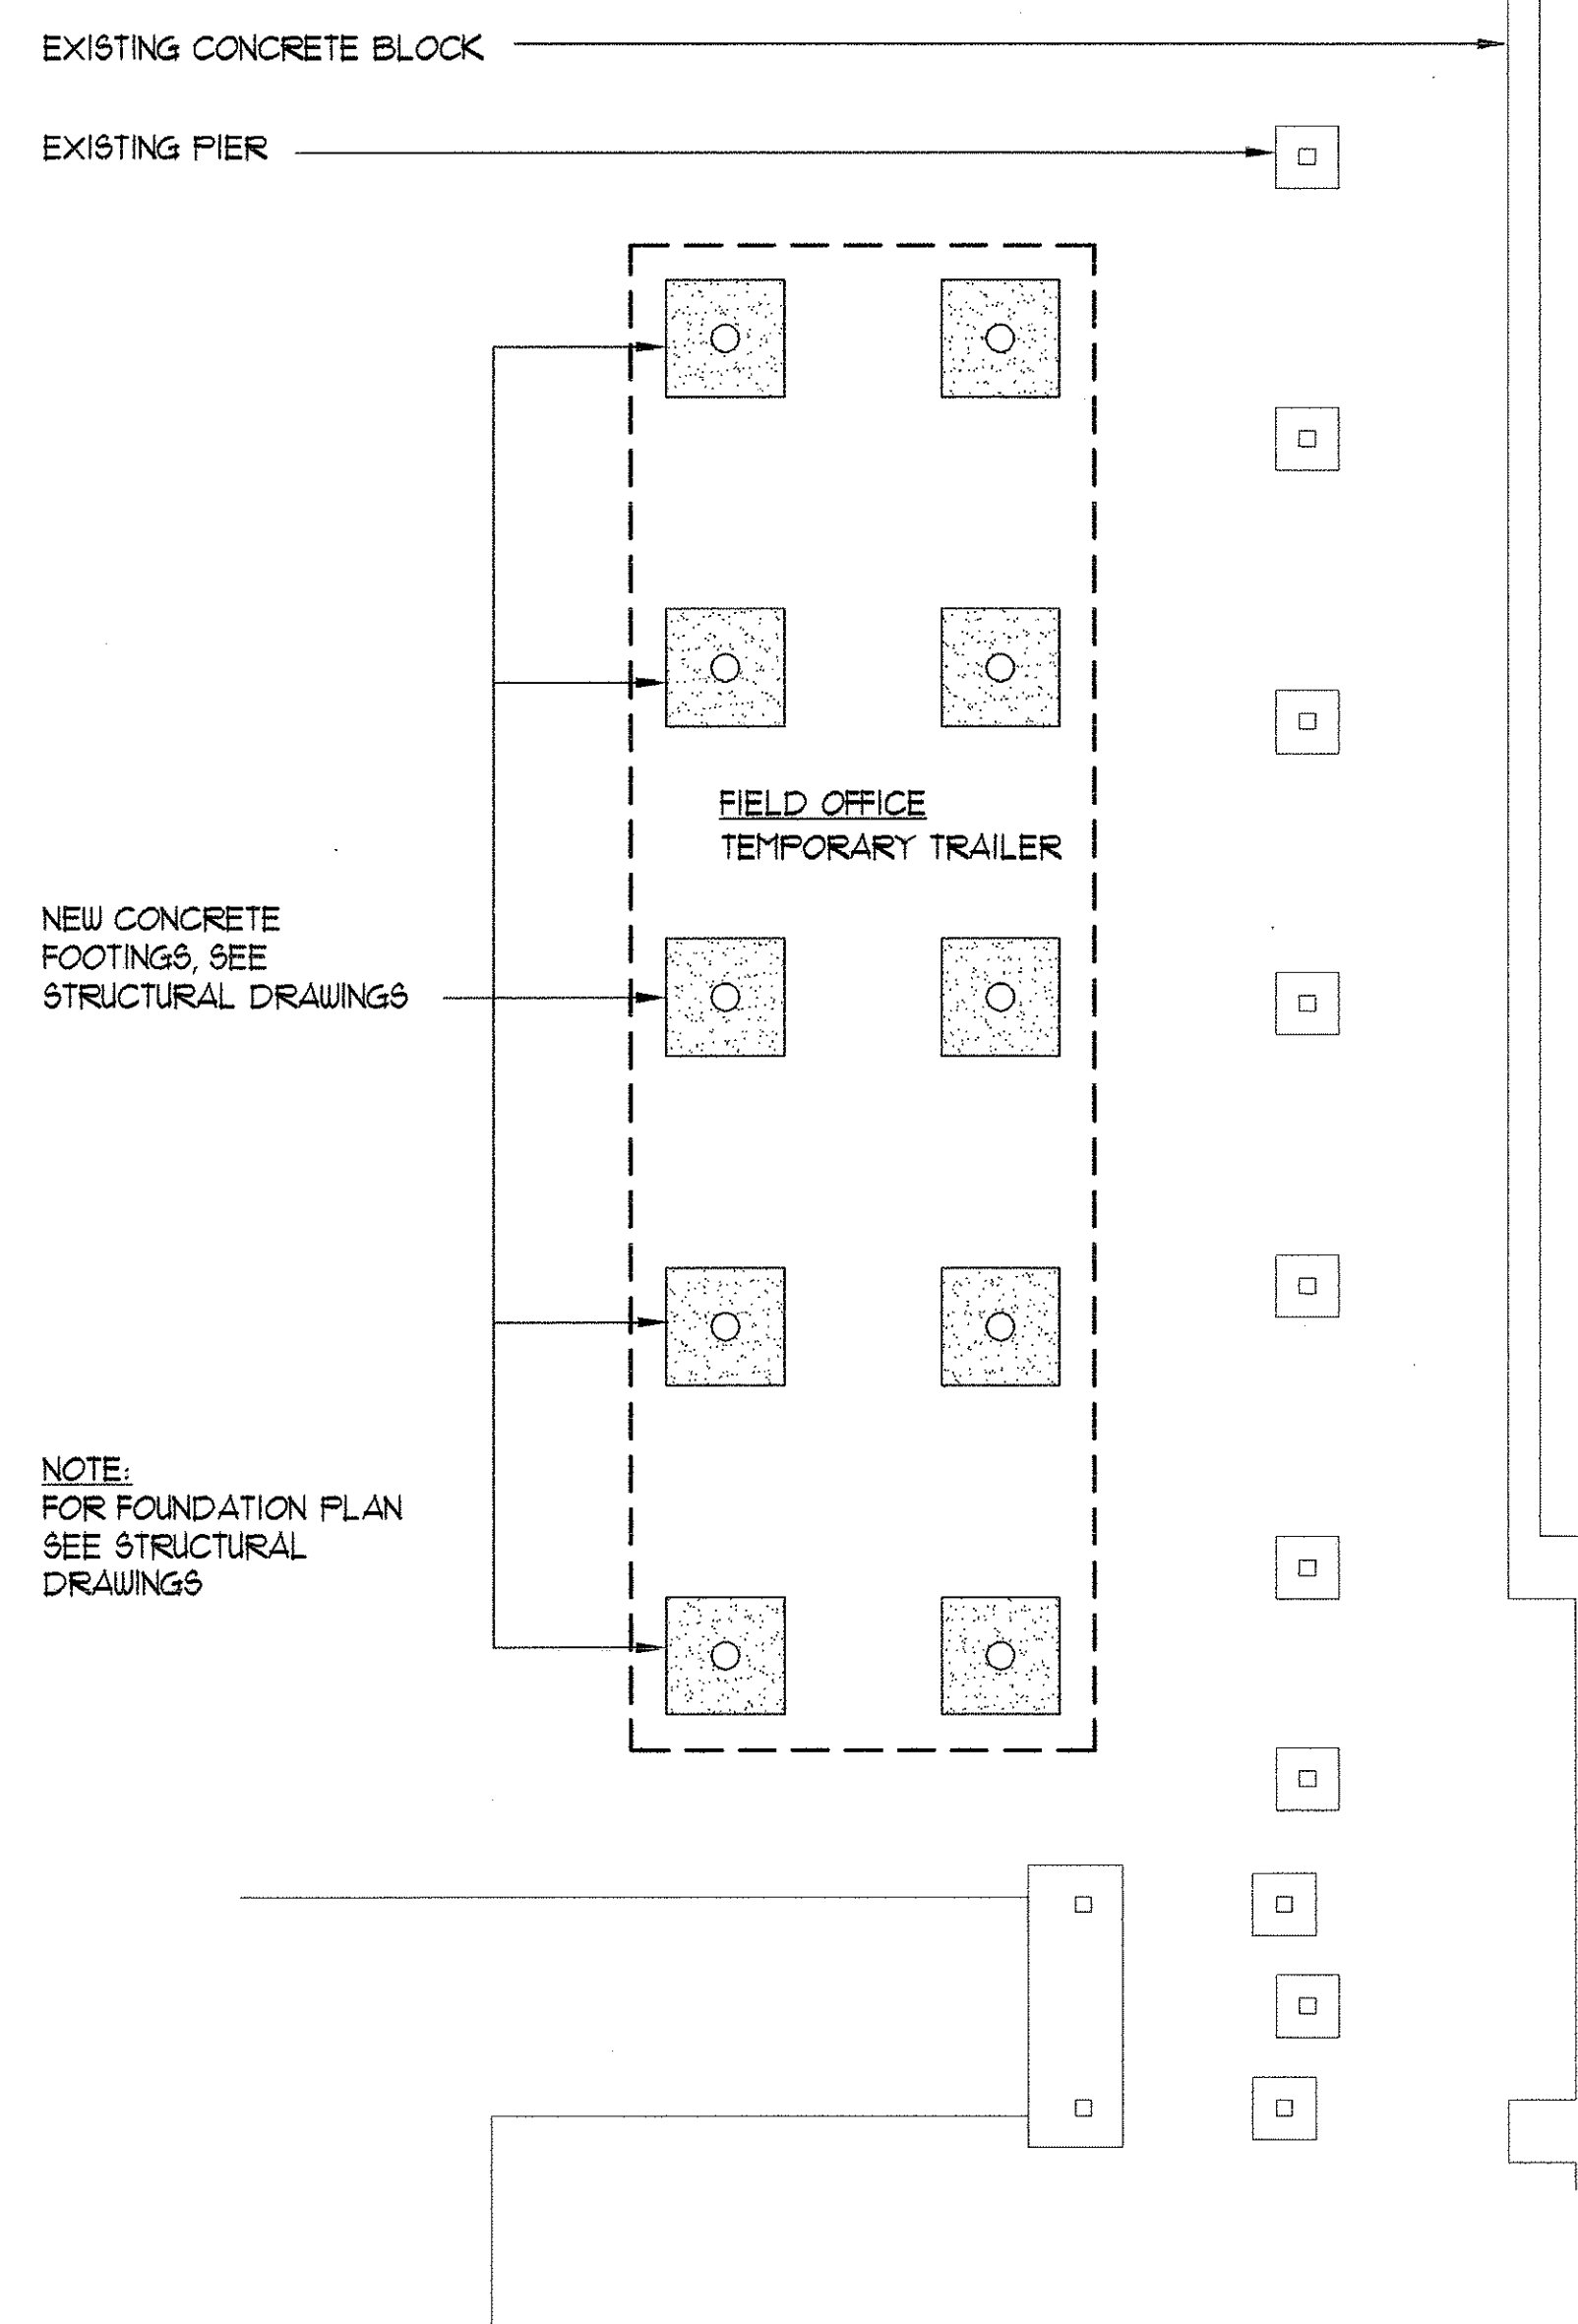

A2 FOUNDATION PLAN

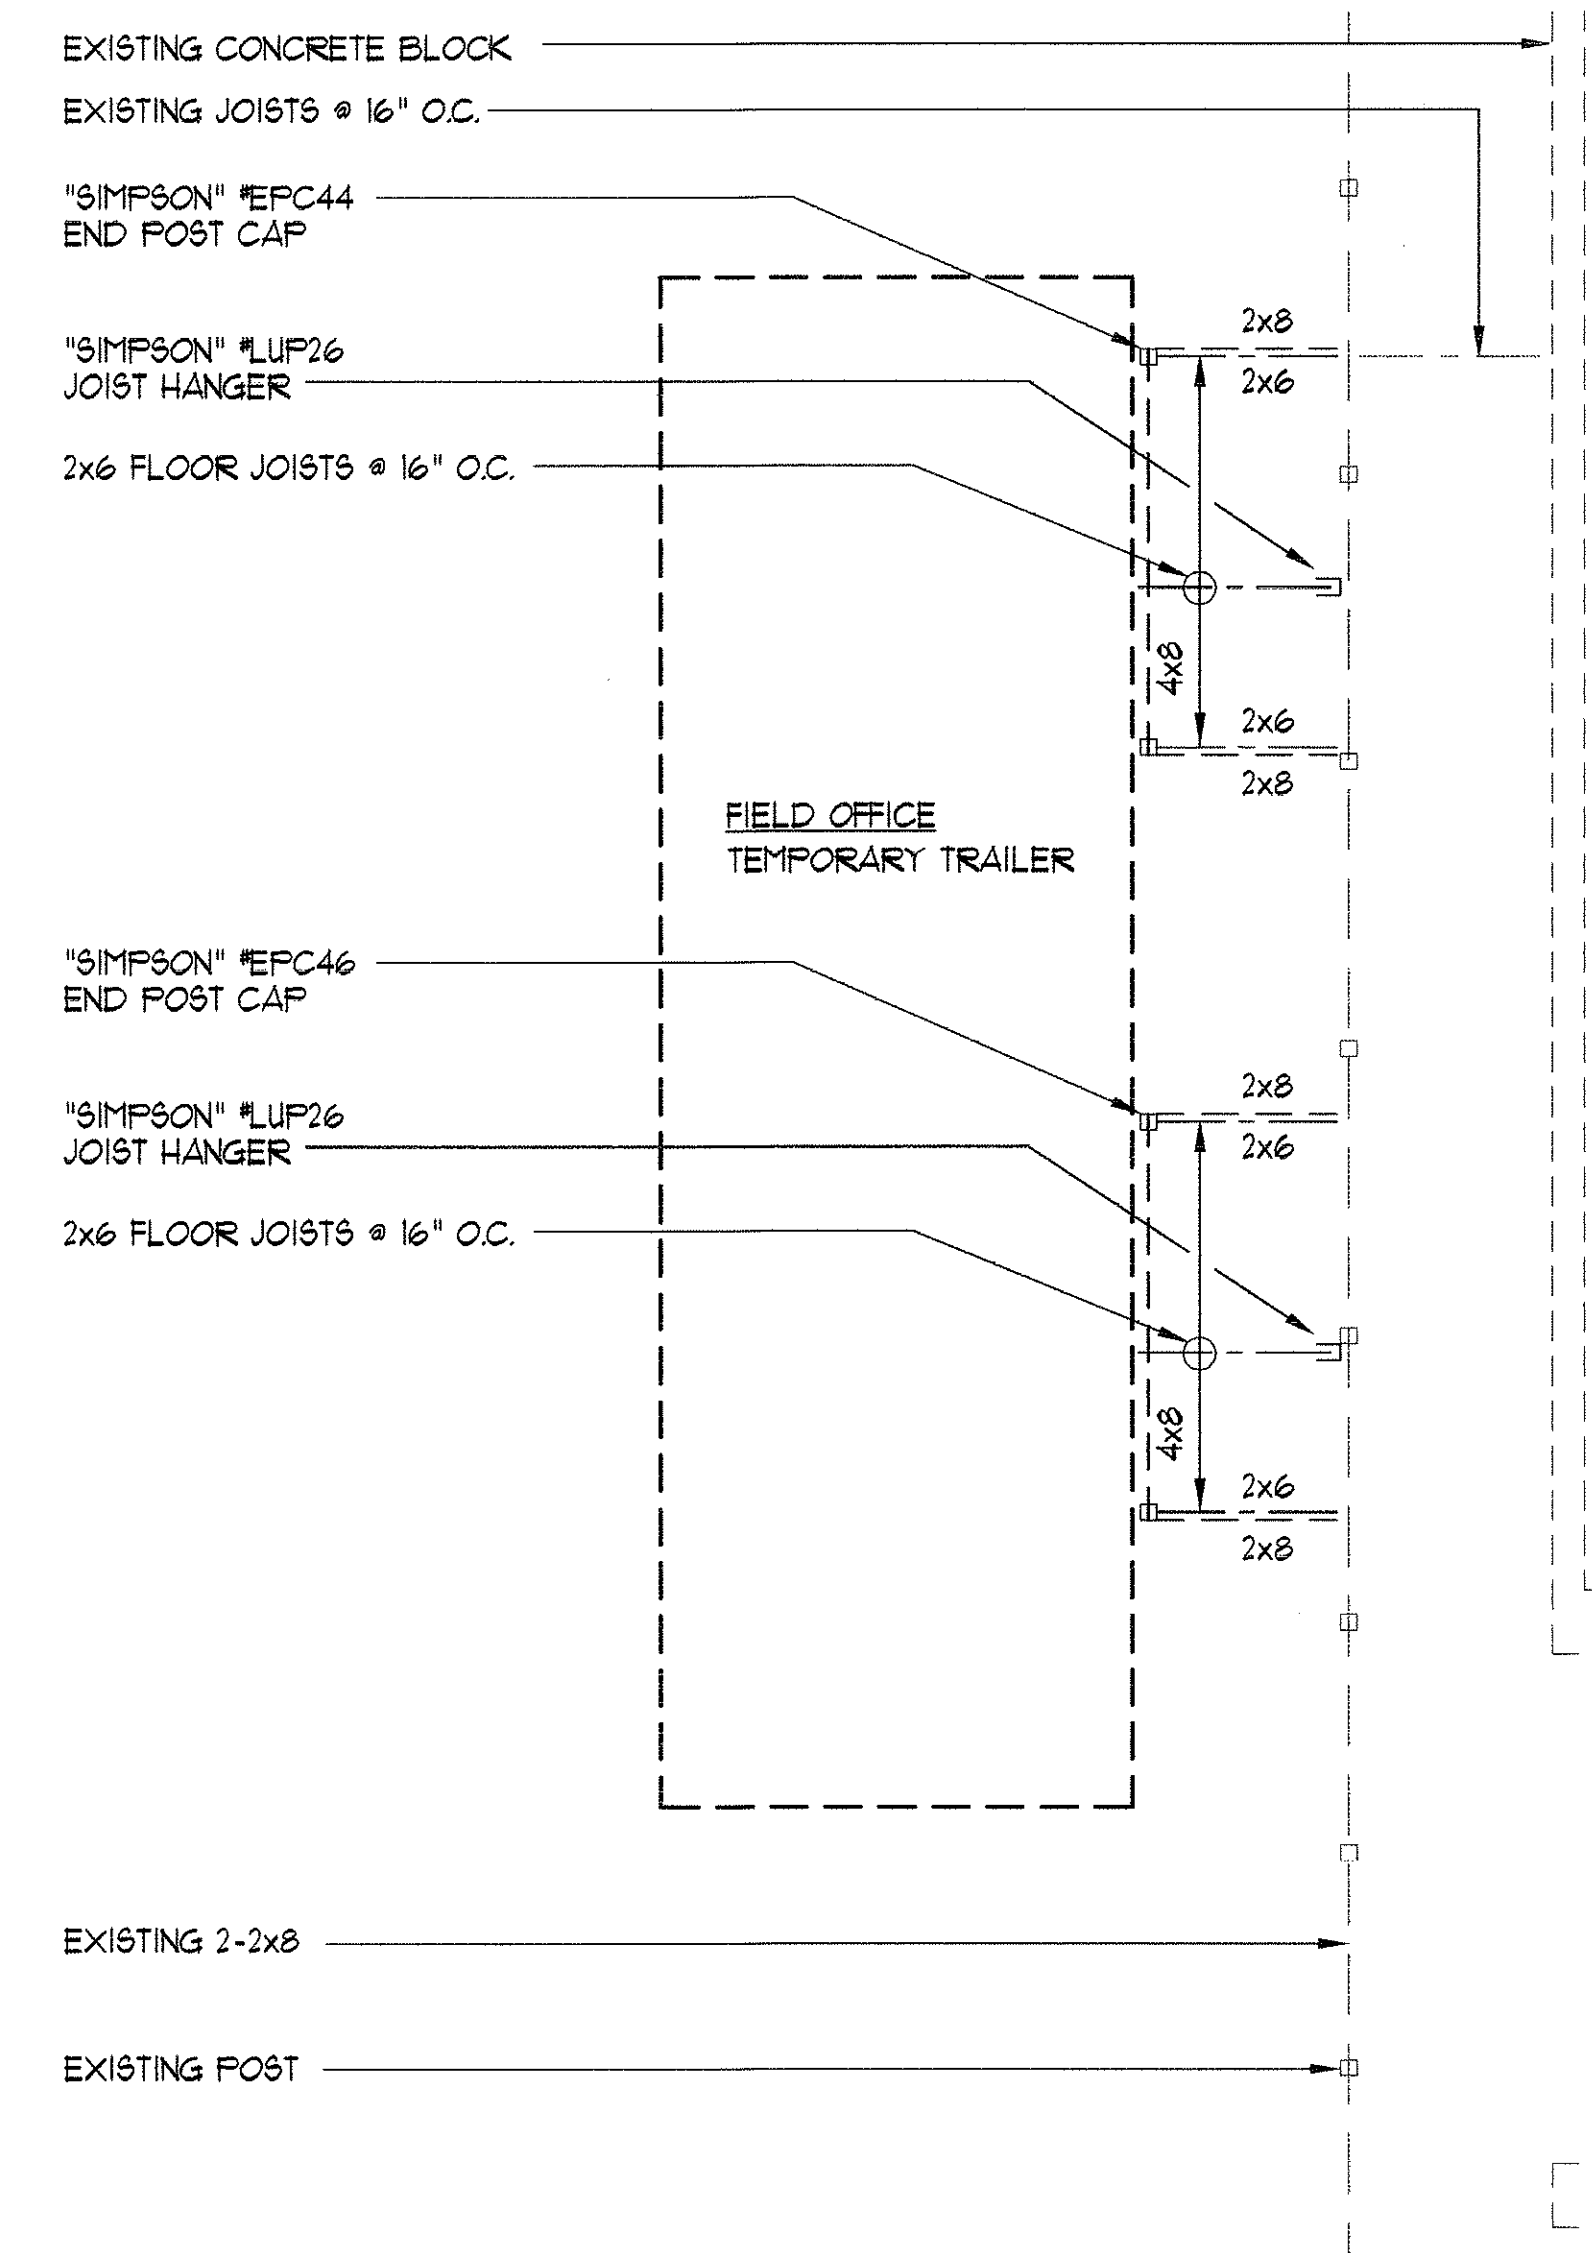


A3 FLOOR FRAMING PLAN


SURVEY PLOTTED BY	DATE
DRAWN BY	
DESIGNED BY	
QUANTITIES BY	
CHECKED BY	
ORIGINAL PLAN	
NOTE BOOK	
No.	

THIS WORK WAS PREPARED BY ME OR UNDER MY SUPERVISION. ODA/McCARTY ARCHITECTS LIMITED	STATE OF HAWAII DEPARTMENT OF TRANSPORTATION HIGHWAYS DIVISION BUILDING A2- MODULAR TRAILER DETAILS HILO BASEYARD IMPROVEMENTS PROJECT NO. HWY-H-04-99M Scale: Noted Date: April 2000	
	DWG. No. A3.1	SHEET No. 1 OF 2 SHEETS


FED. ROAD DIST. NO.	STATE	PROJ. NO.	FISCAL YEAR	SHEET NO.	TOTAL SHEETS
HAWAII	HAW.	HWY-H-04-99M	2000	12	73

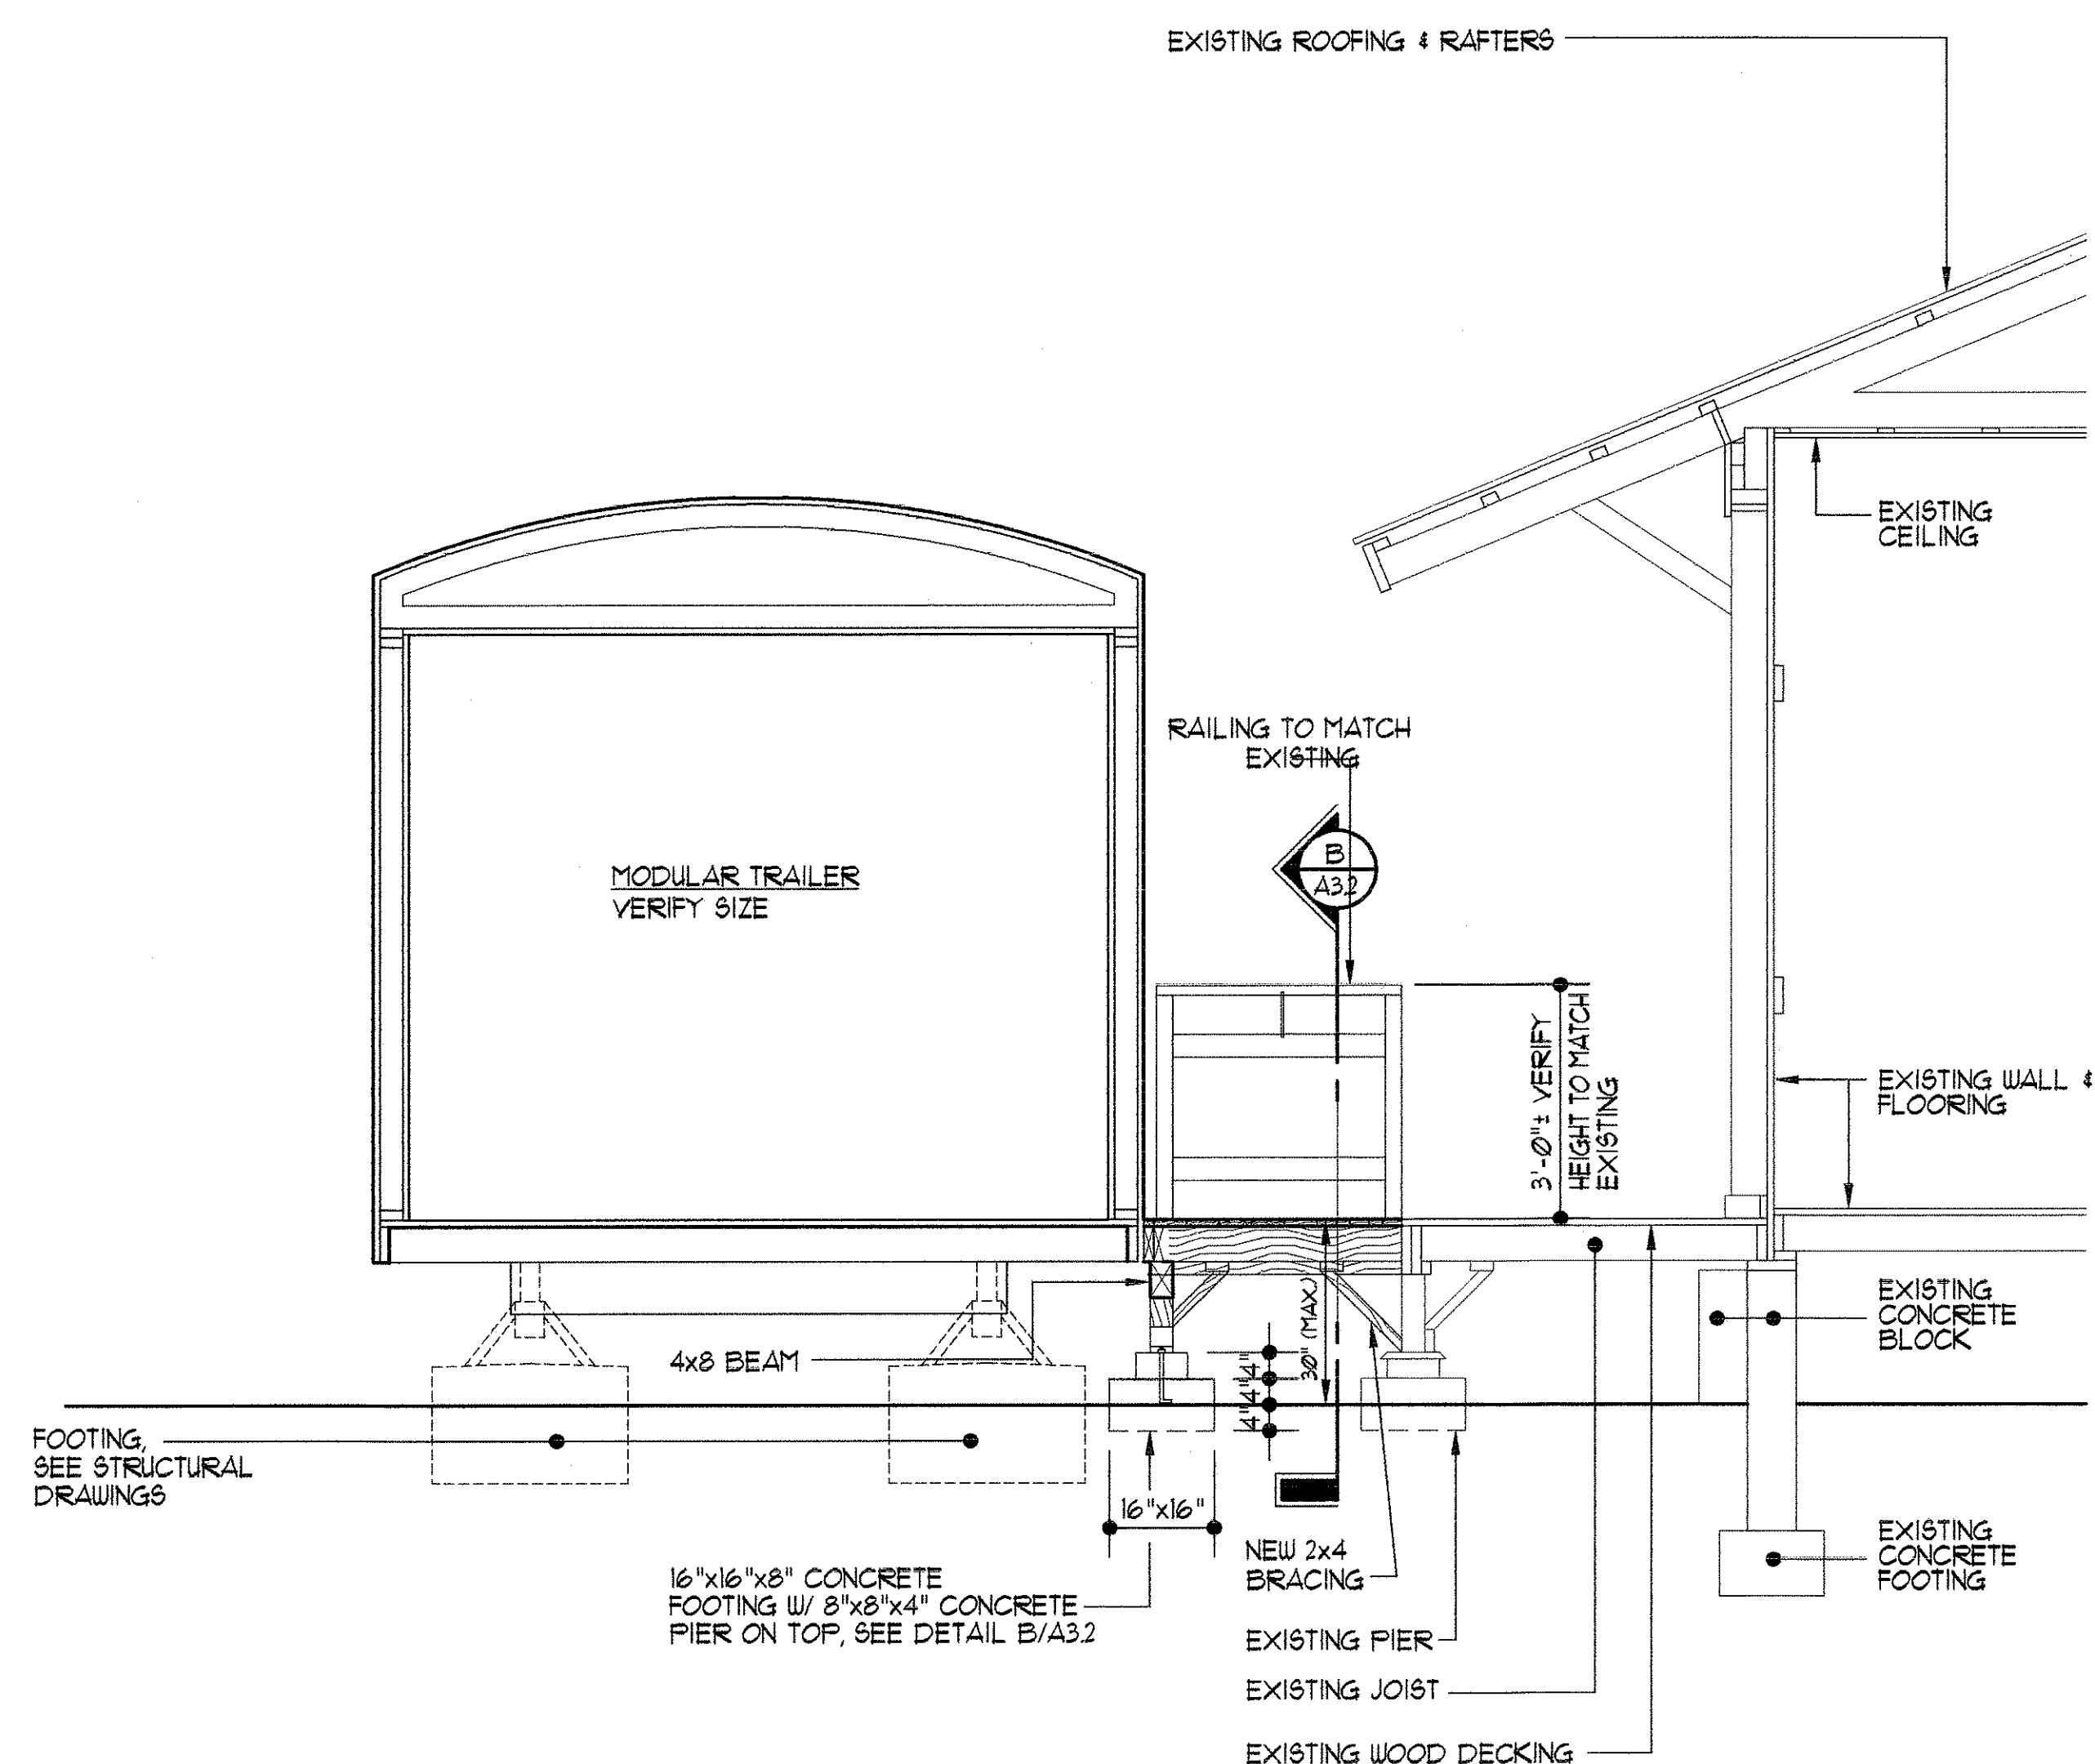

A SECTION
A3.2 1/2"=1'

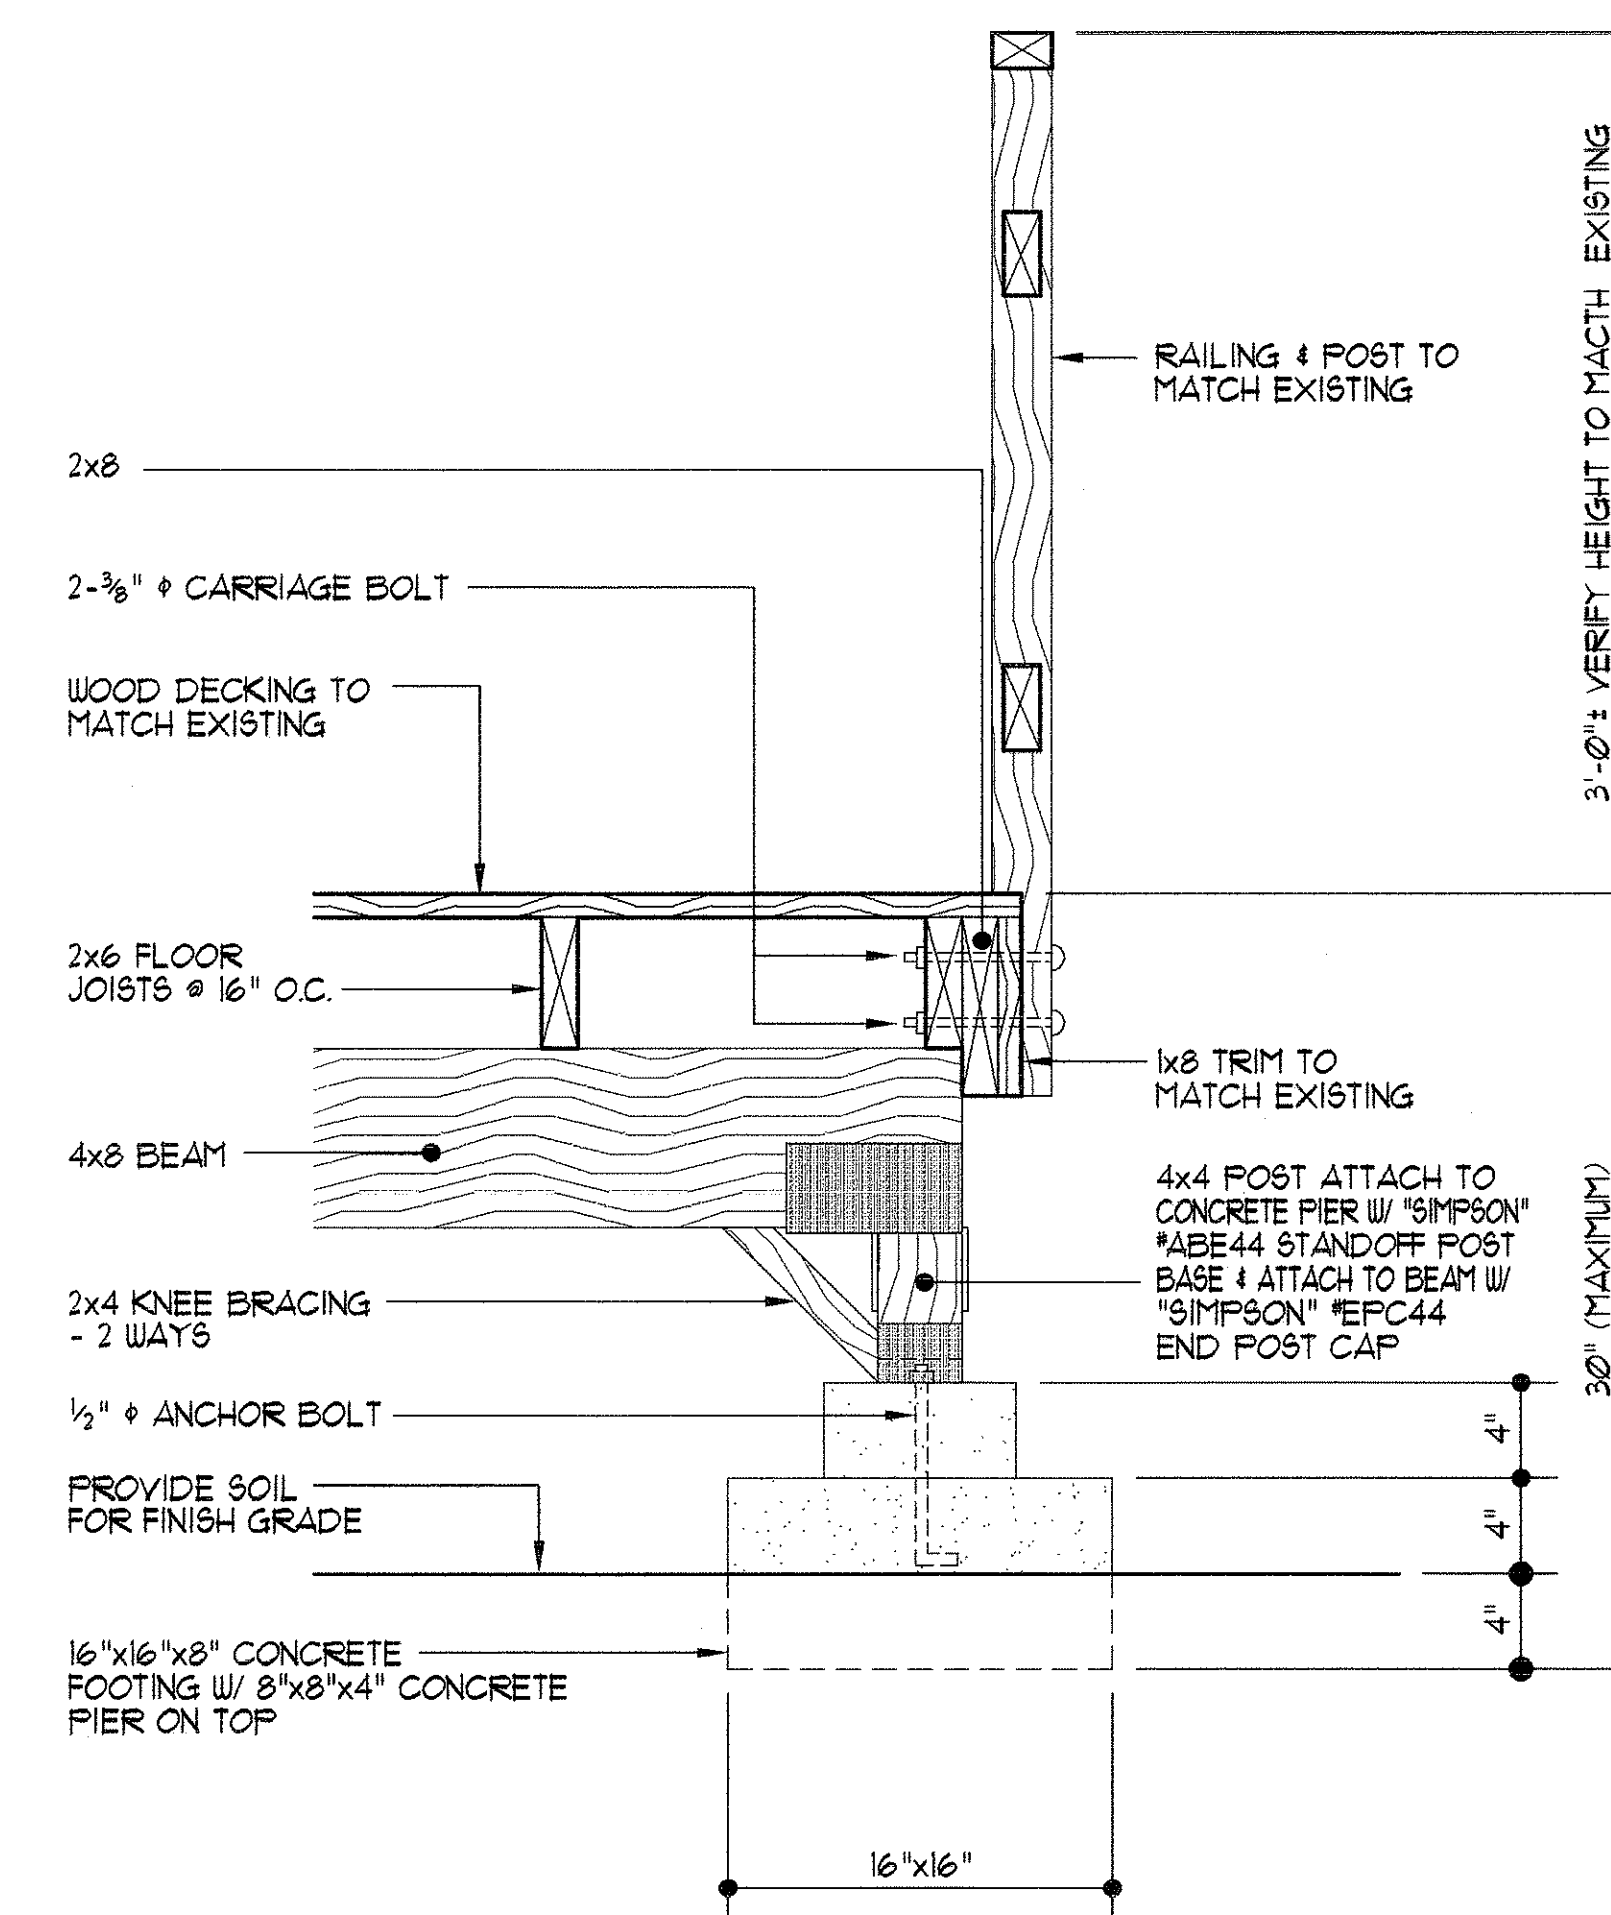


B DETAIL
A3.2 1/2"=1'

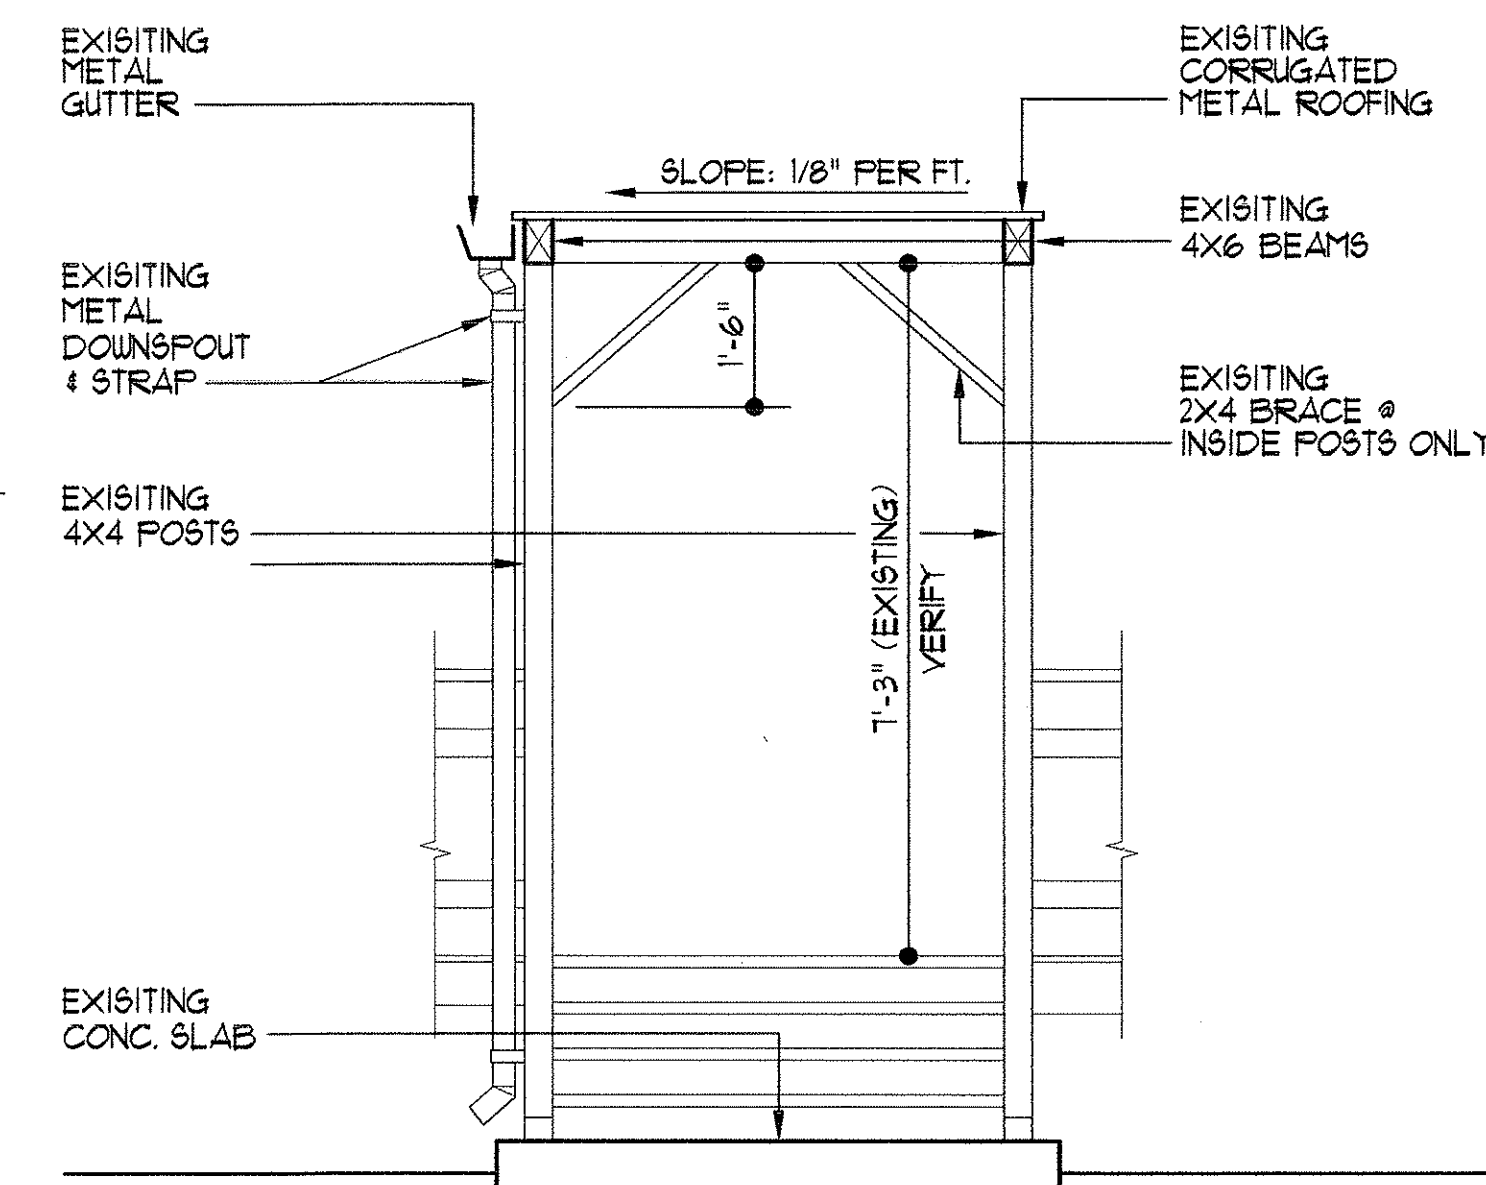

- NOTE:**
- 1 - REMOVE EXISTING COVERED WALKWAY TO ALLOW INSTALLATION OF FIELD OFFICE (TEMPORARY TRAILER).
 - 2 - REPLACE COVERED WALKWAY TO MATCH EXISTING PRIOR TO REMOVAL.

C SECTION / EXISTING COVERED WALKWAY
A3.2 1/2"=1'

SURVEY LOCATED BY	DATE
DRAWN BY	
DESIGNED BY	
QUANTITIES BY	
CHECKED BY	
ORIGINAL PLAN	
NOTE BOOK	
No.	

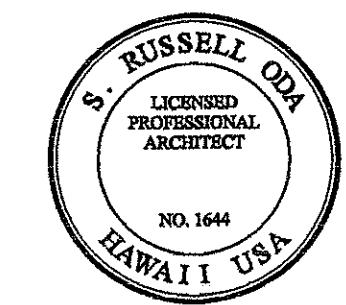 THIS WORK WAS PREPARED BY ME OR UNDER MY SUPERVISION. ODA/McCARTY ARCHITECTS LIMITED	STATE OF HAWAII DEPARTMENT OF TRANSPORTATION HIGHWAYS DIVISION BUILDING A2- MODULAR TRAILER DETAILS HILO BASEYARD IMPROVEMENTS PROJECT NO. HWY-H-04-99M Scale: Noted Date: April 2000	
	DWG. No. A3.2	SHEET No. 2 OF 2 SHEETS