


FED. ROAD DIST. NO.	STATE	PROJ. NO.	FISCAL YEAR	SHEET NO.	TOTAL SHEETS
HAWAII	HAW.	HWY-H-04-99M	2000	3	73



NOTE:
1 - EXISTING PLANTS TO BE REMOVED BY OWNER.

TAX MAP KEY: 2-2-50:15
AREA: 6.031ACS

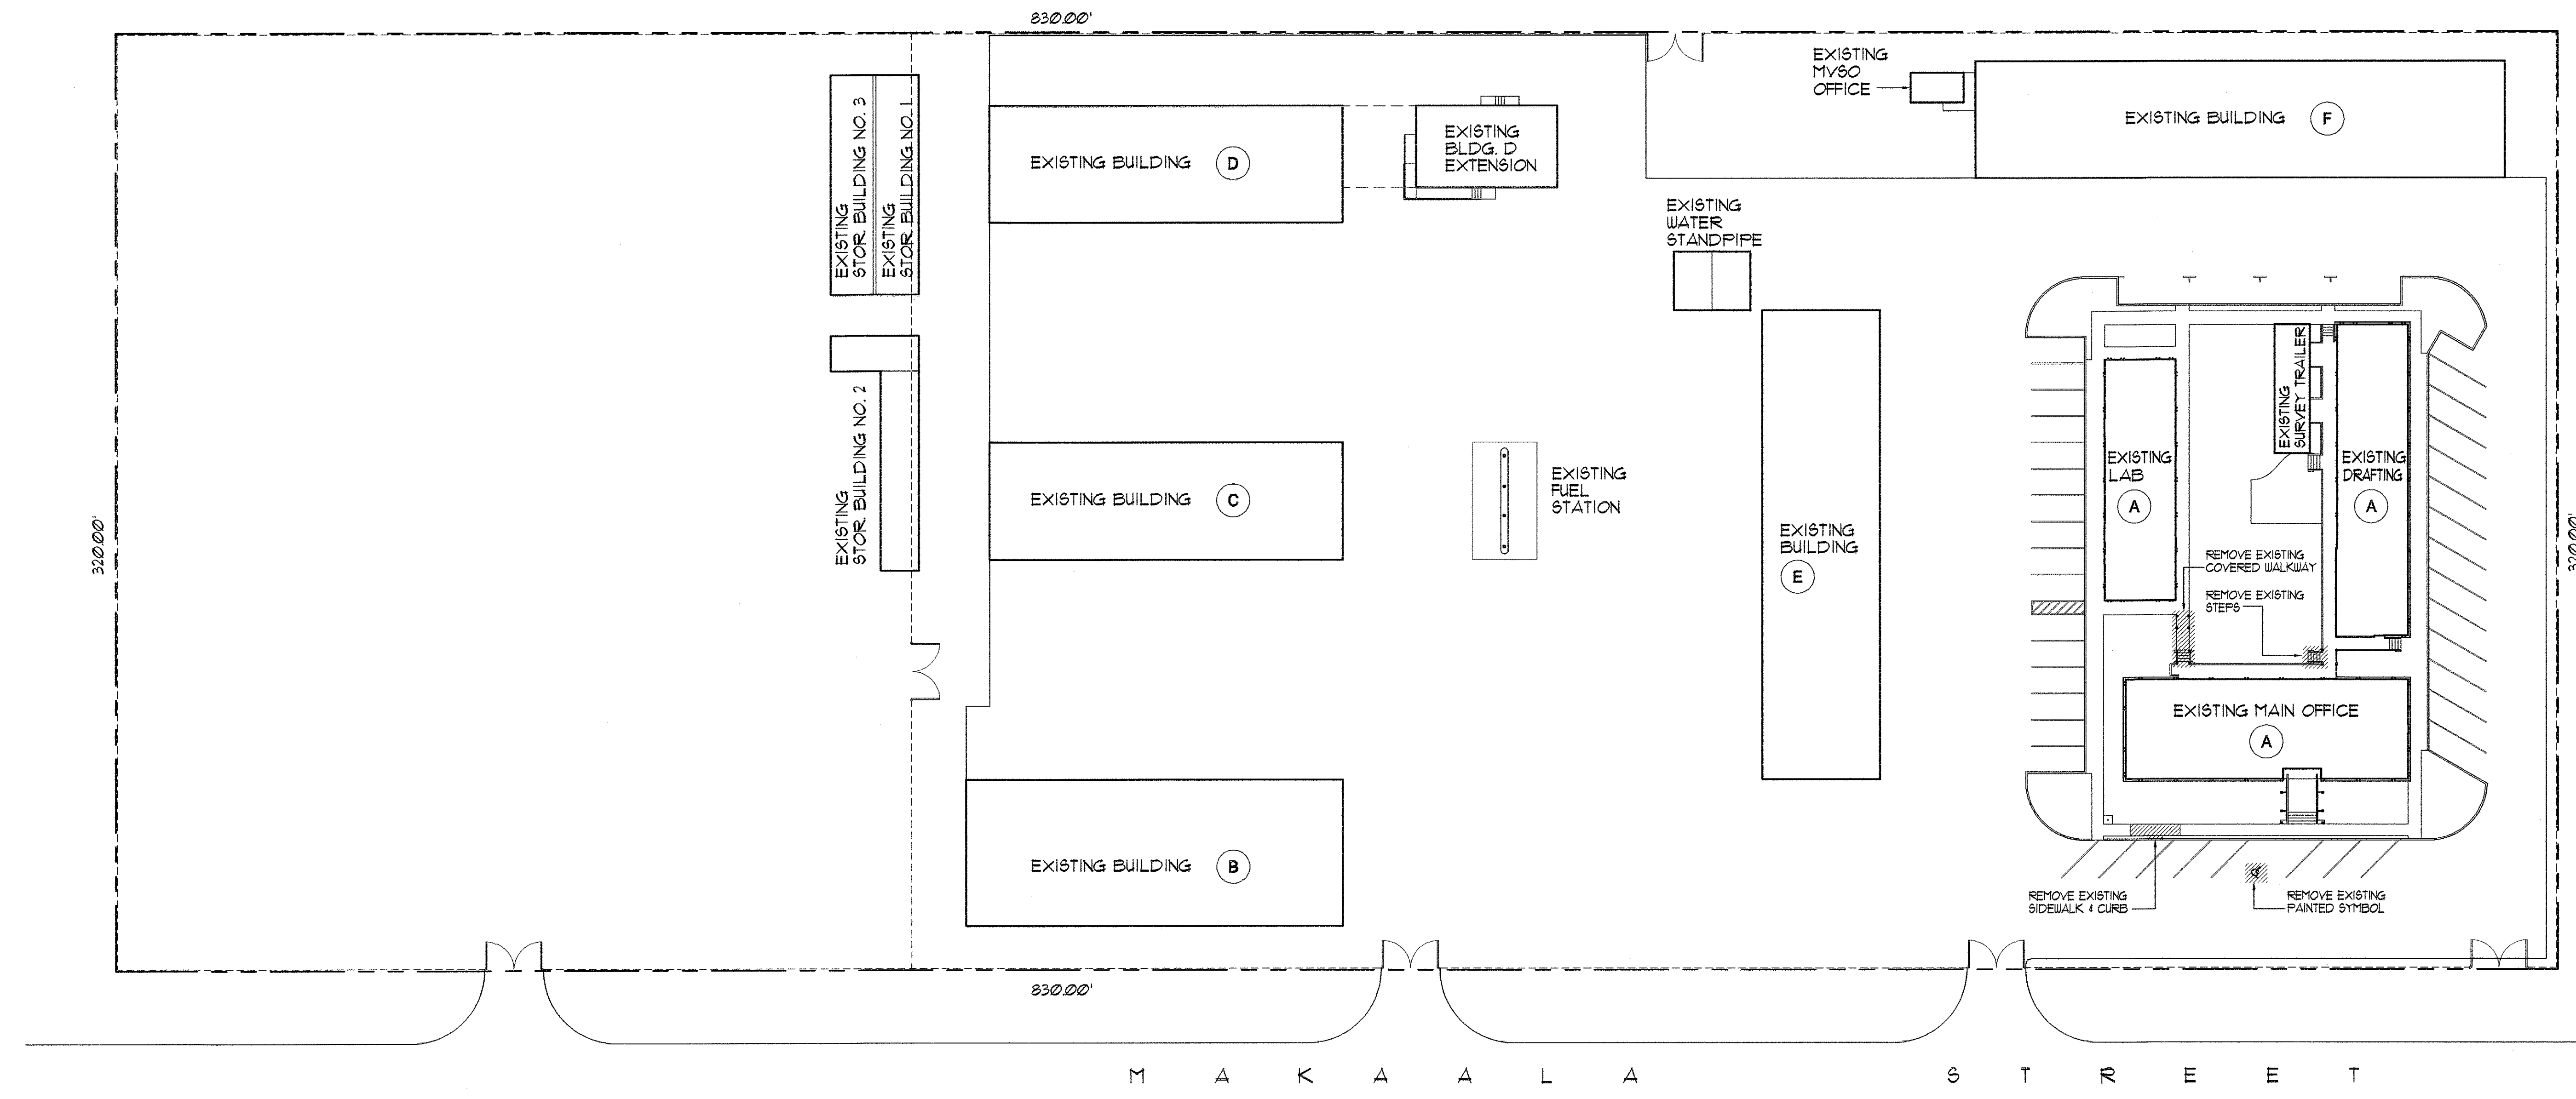

A EXISTING SITE PLAN
A1.1 1"=20'

SURVEY PLOTTED BY	DATE
DRAWN BY	
DESIGNED BY	
QUANTITIES BY	
CHECKED BY	
ORIGINAL PLAN	
NOTE BOOK	
No.	

THIS WORK WAS PREPARED BY ME OR UNDER MY SUPERVISION.

ODA/McCARTY ARCHITECTS LIMITED

DWG. No. **A1.1**

STATE OF HAWAII
DEPARTMENT OF TRANSPORTATION
HIGHWAYS DIVISION

EXISTING SITE PLAN

HILO BASEYARD IMPROVEMENTS

PROJECT NO. HWY-H-04-99M

Scale: Noted Date: April 2000

SHEET No. 1 OF 1 SHEETS