


PROJ. NO.	FISCAL YEAR	SHEET NO.	TOTAL SHEETS
HWY-H-02-93M	1993	4	6

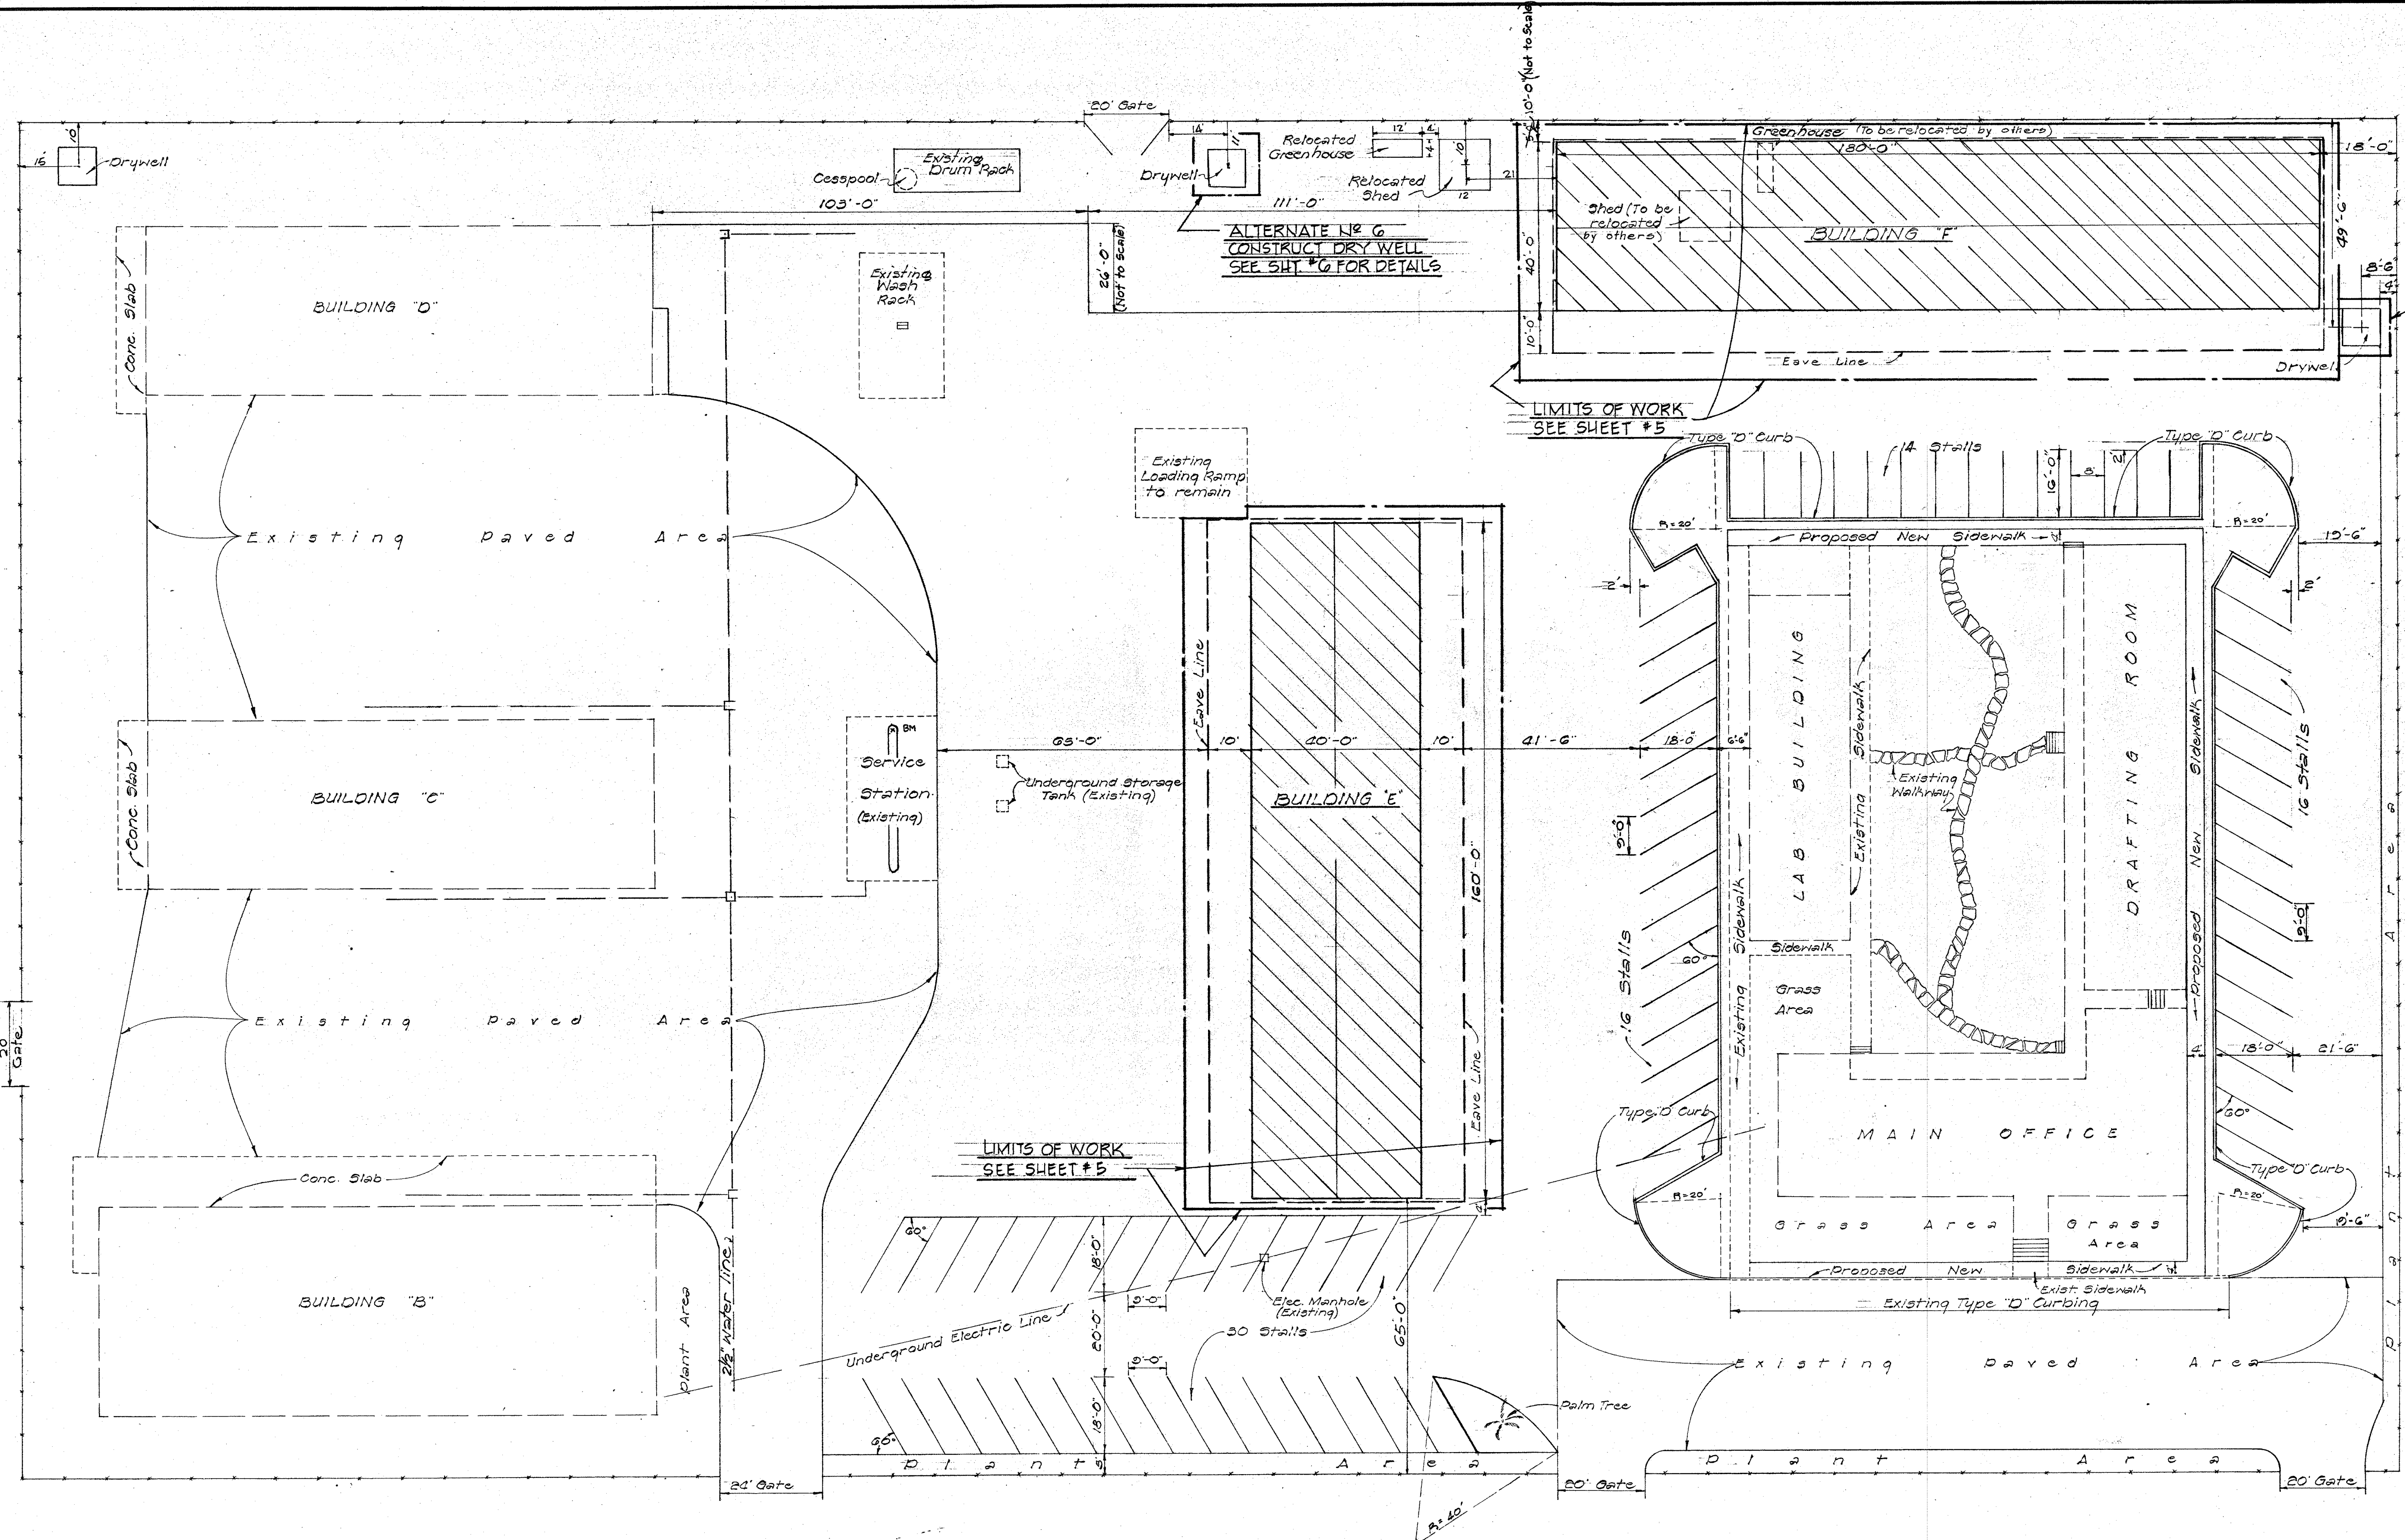

ALTERNATE NO. 6
CONSTRUCT DRY WELL
SEE SHEET #6 FOR DETAILS

TRUE NORTH
Scale: 1" = 20'

MAKAALA STREET

PLOT PLAN

SCALE: 1" = 20'-0"


- NOTE:**
1. ALL DETAILS SHOWN OUTSIDE OF LIMITS OF WORK EXCEPT FOR DRY WELL CONSTRUCTION, ARE NOT INCLUDED IN THIS CONTRACT.
 2. CONCRETE FOR FOOTINGS SHALL BE CLASS A-1 CONCRETE.

DEPARTMENT OF TRANSPORTATION
HIGHWAYS DIVISION
STATE OF HAWAII

HILO BASEYARD
BUILDINGS 'E' & 'F'
PLOT PLAN


PROJ. No. SD 65-353 DATE: NOV, 1966
SHEET No. 2 OF 7 SHEETS

NOTE:
Subject to the approval of the Engineer, minor adjustments may be made to the dimensions of the building to suit the building manufacturer's specification.

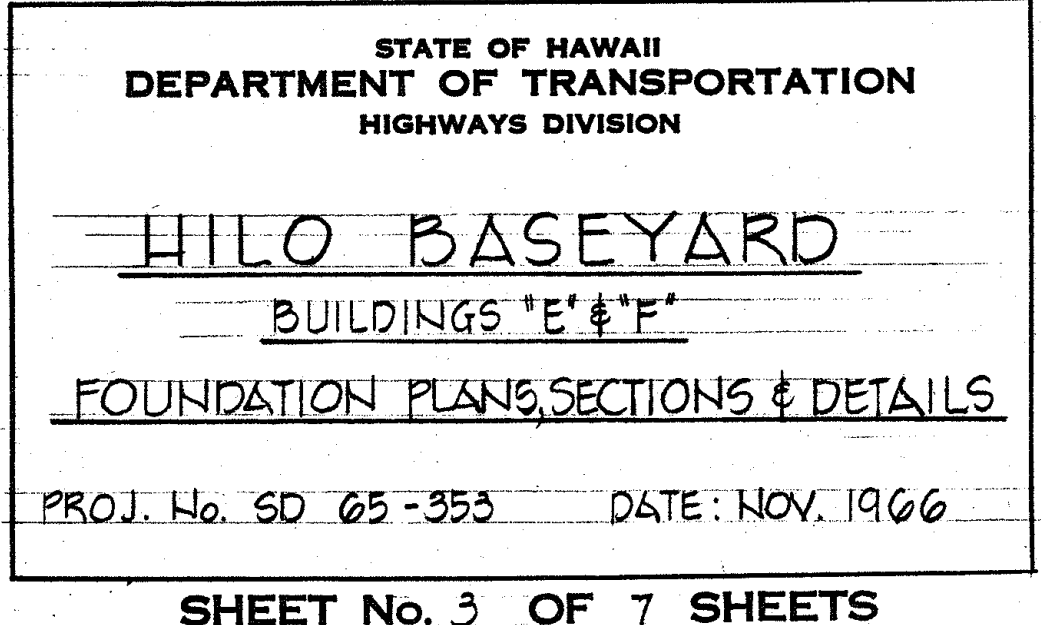


PROJ. NO.	FISCAL YEAR	SHEET NO.	TOTAL SHEETS
Hwy-H-0223M	1963	6	6

Shaw Eng'g
6121 Kamehameha Hwy.

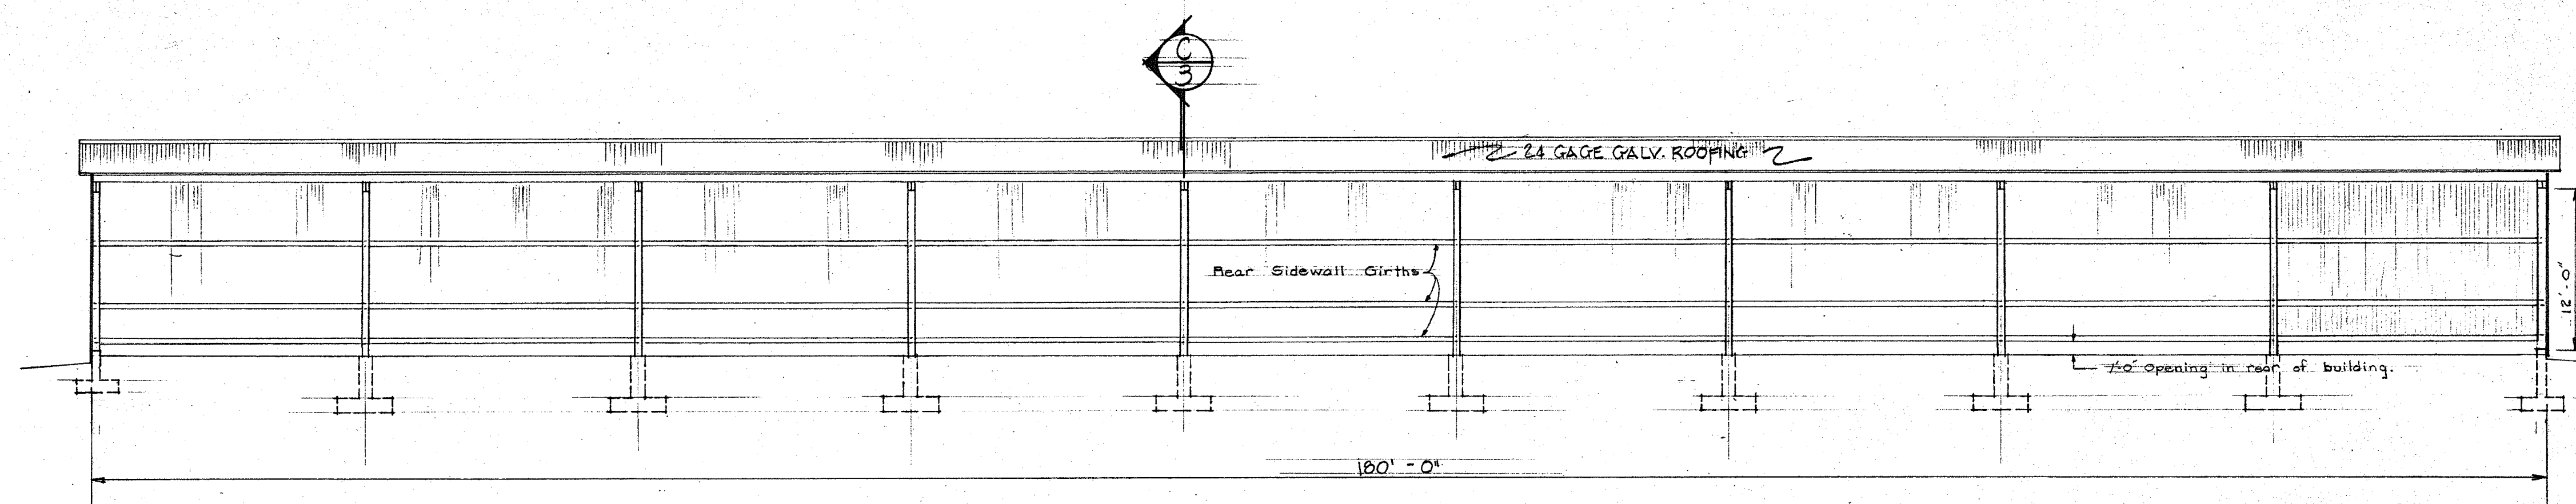


EAST ELEVATION

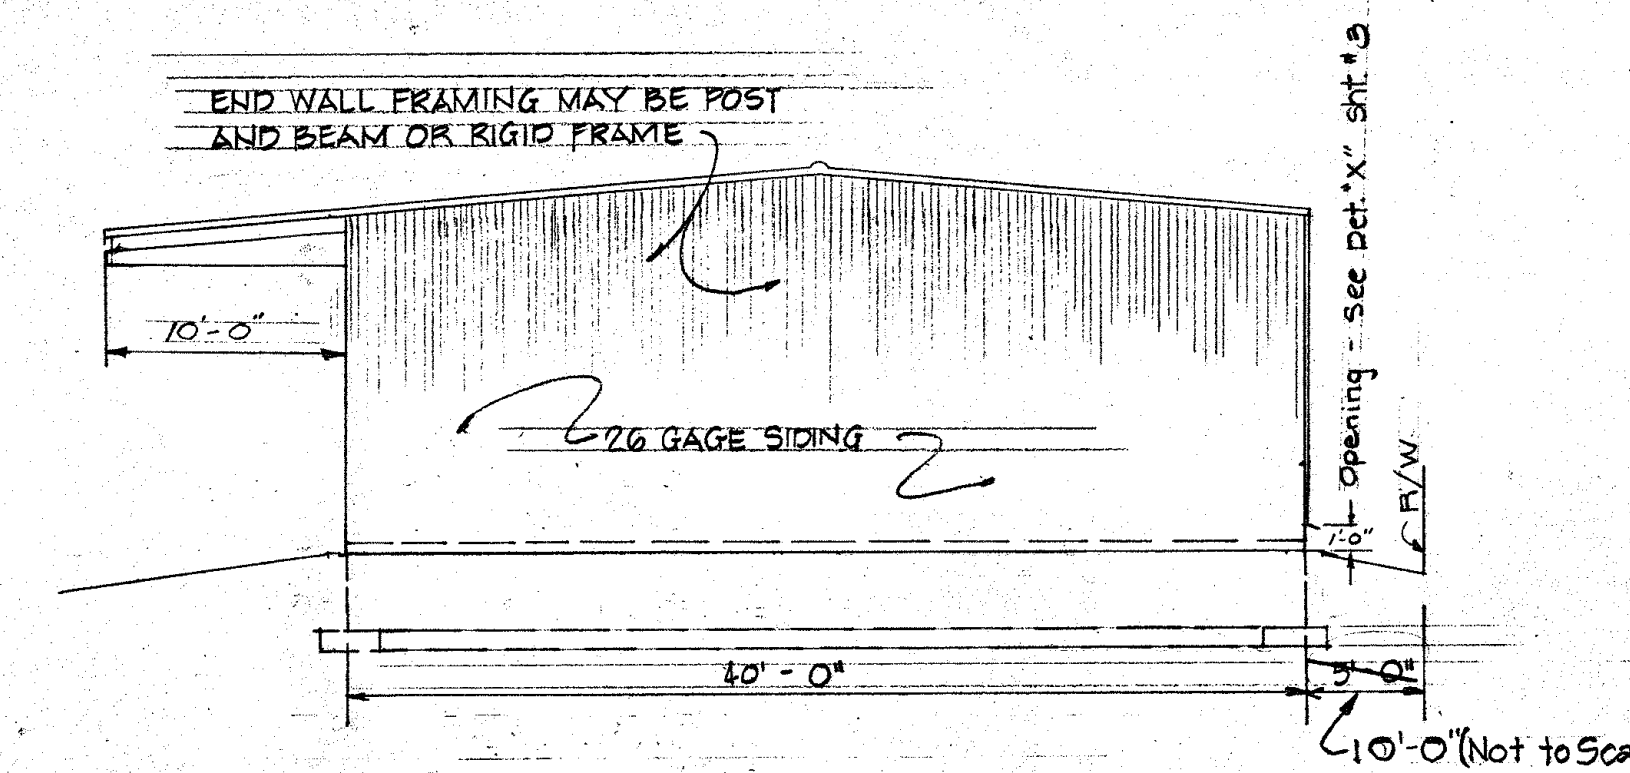


NORTH ELEVATION

BUILDING "F" (40' x 180')
ALTERNATE #1 SCALE: 1/8" = 1'-0"

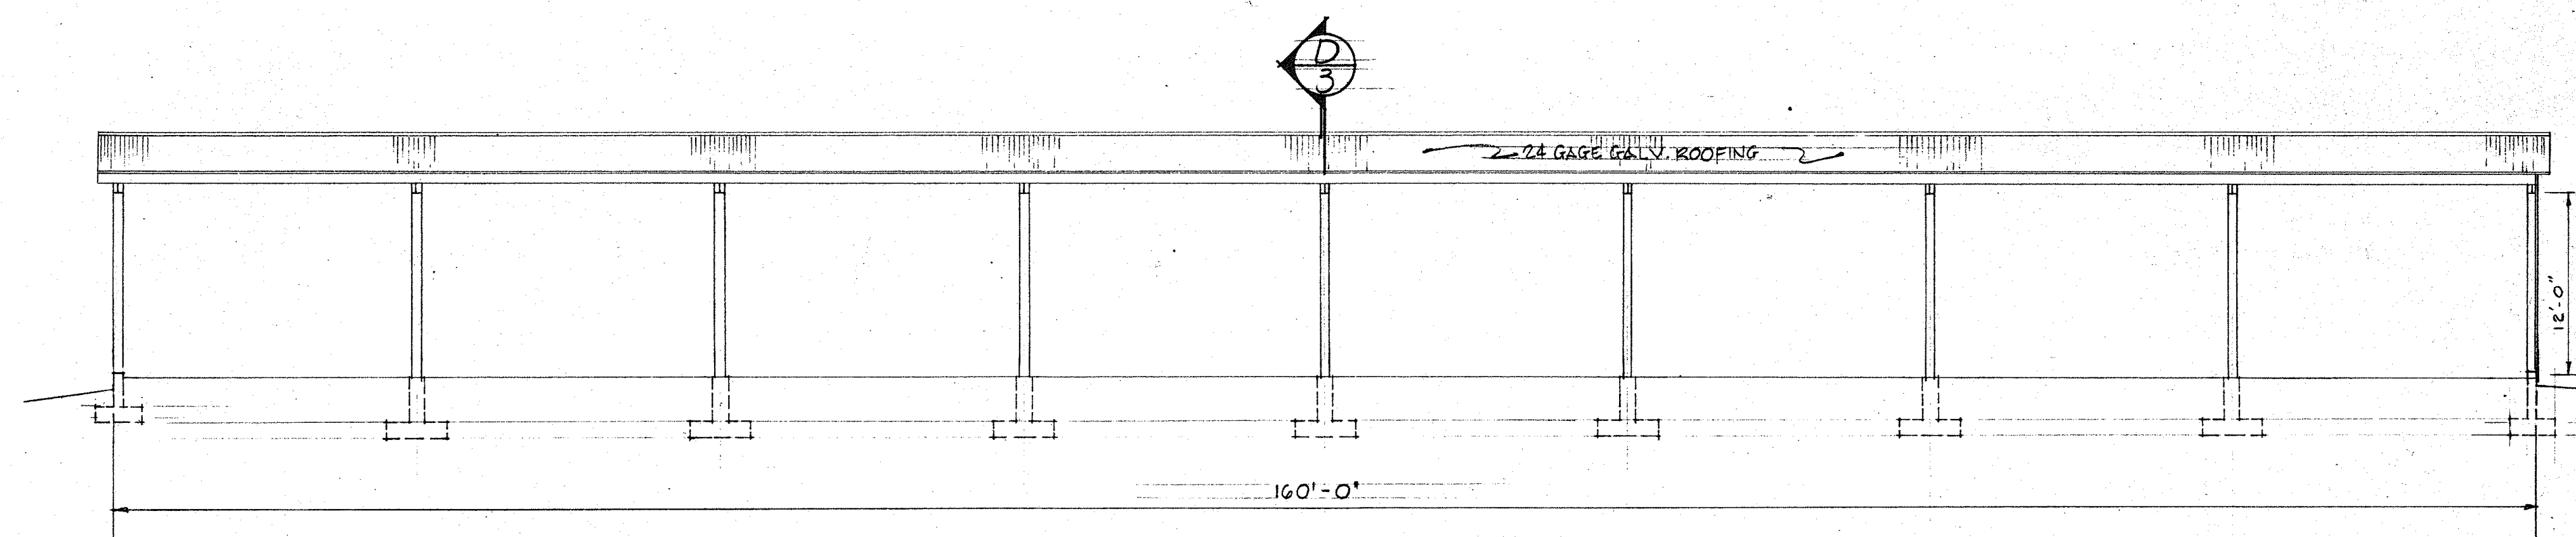

NORTH ELEVATION

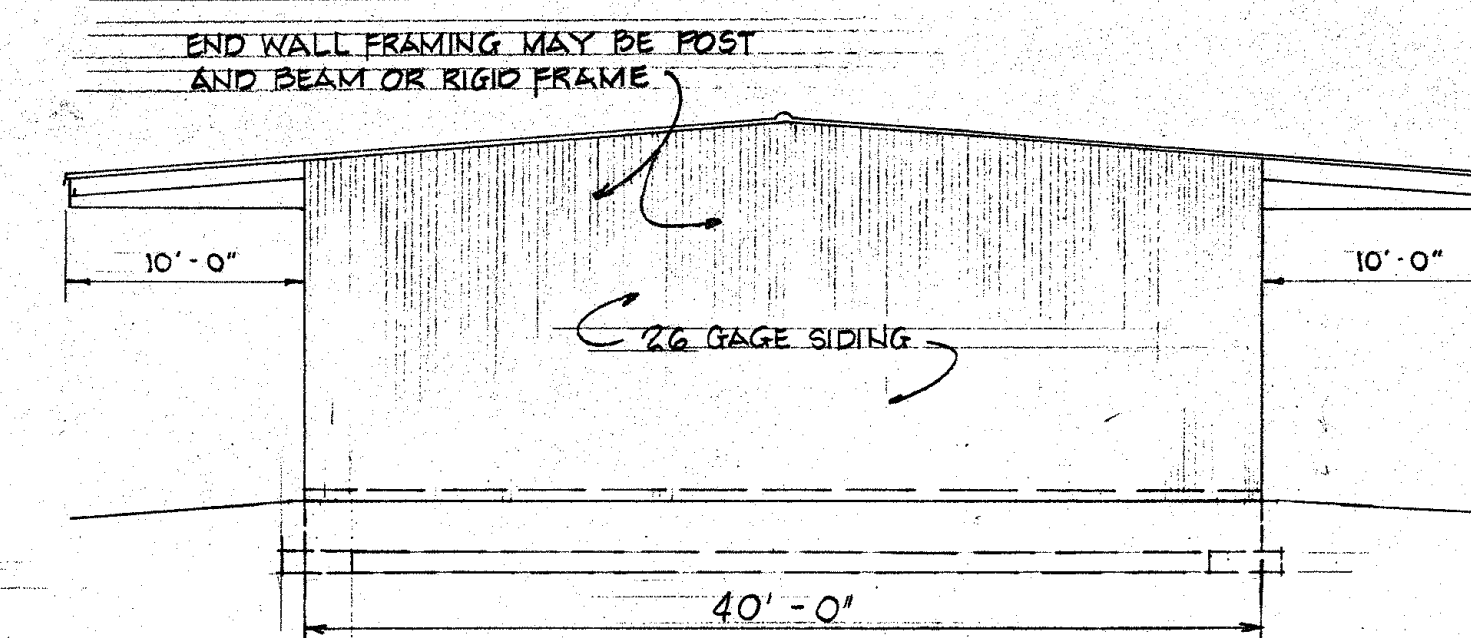

TYPICAL END ELEVATION

BUILDING "E" (40' x 160')
BASIC BID SCALE: 1/8" = 1'-0"

DEPARTMENT OF TRANSPORTATION HIGHWAYS DIVISION STATE OF HAWAII	
HILO BASEYARD	
BUILDINGS "E" & "F"	
ELEVATIONS	
PROJ. No. SD 65-353	DATE: NOV, 1966
SHEET No. 4 OF 7 SHEETS	