


FED. ROAD DIST. NO.	STATE	PROJ. NO.	FISCAL YEAR	SHEET NO.	TOTAL SHEETS
HAWAII	HAW.	HWY-H-04-97M	1997	4	6

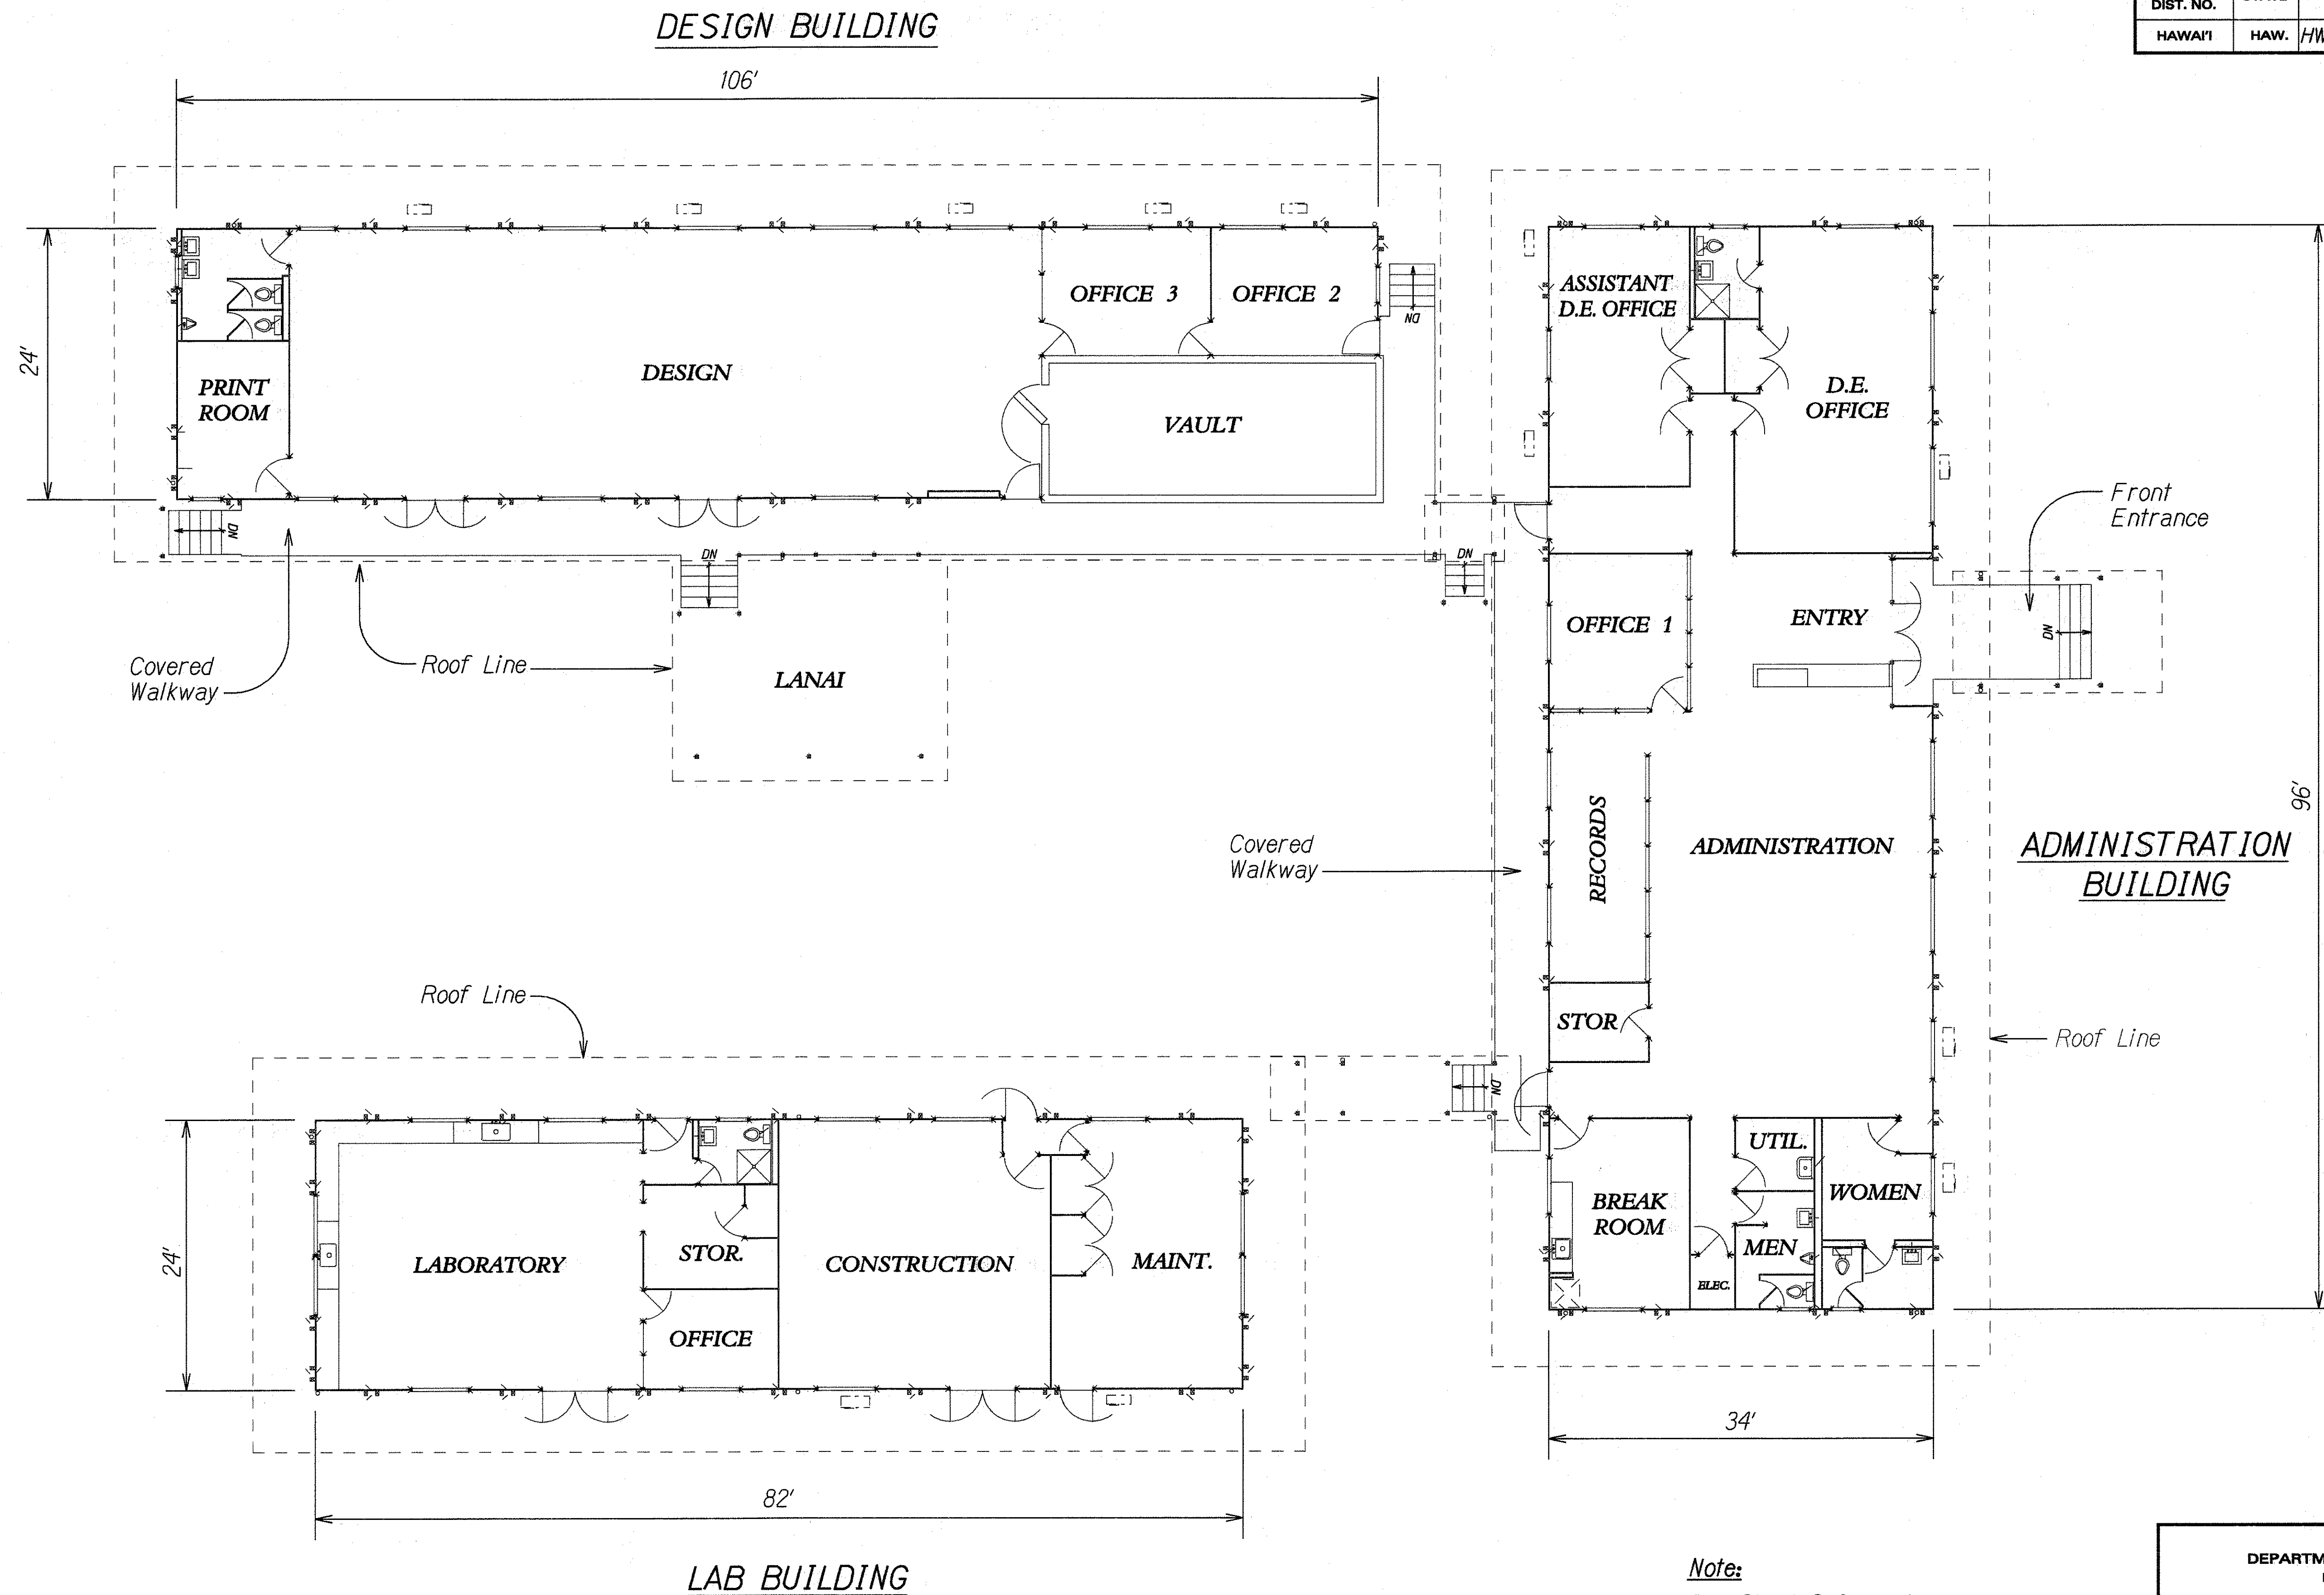

Note:
See Sheet 2 for notes.

FLOOR PLAN
Scale: 1/8" = 1'-0"

STATE OF HAWAII
DEPARTMENT OF TRANSPORTATION
HIGHWAYS DIVISION
FLOOR PLAN
HILO BASEYARD
REROOF AND REPAINT OFFICE BUILDINGS
PROJECT NO. HWY-H-04-97M
Scale: Noted Date: May, 1997
SHEET No. 1 OF 1 SHEETS

ORIGINAL PLAN	SURVEY PLOTTED BY	DATE
NOTES BOOK	DRAWN BY	
dd/mh	CHECKED BY	
4/11/97		