

INDEX TO DRAWINGS	
SHEET NO.	DESCRIPTION
1	TITLE SHEET
2	GENERAL NOTES
3	SITE PLAN
4	FLOOR PLAN
5	ROOF PLAN
6	SCHEDULES AND DETAILS

STATE OF HAWAII

DEPARTMENT OF TRANSPORTATION

HIGHWAYS DIVISION

HONOLULU, HAWAII

PLANS FOR

HILO BASEYARD

REROOF AND REPAINT




OFFICE BUILDINGS

PROJECT NO. HWY-H-04-97M

DISTRICT OF SOUTH HILO



ISLAND OF HAWAII

FED. ROAD DIST. NO.	STATE	PROJ. NO.	FISCAL YEAR	SHEET NO.	TOTAL SHEETS
HAWAII	HAW.	HWY-H-04-97M	1997	1	6

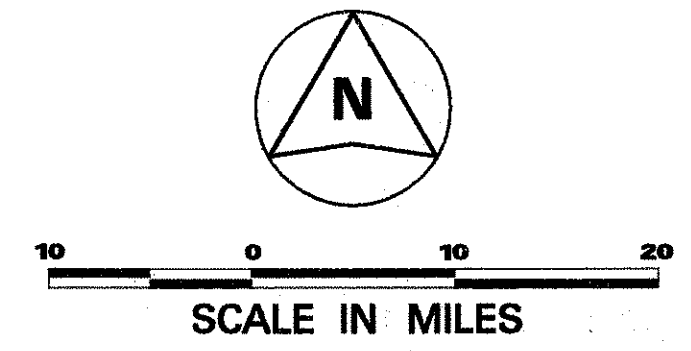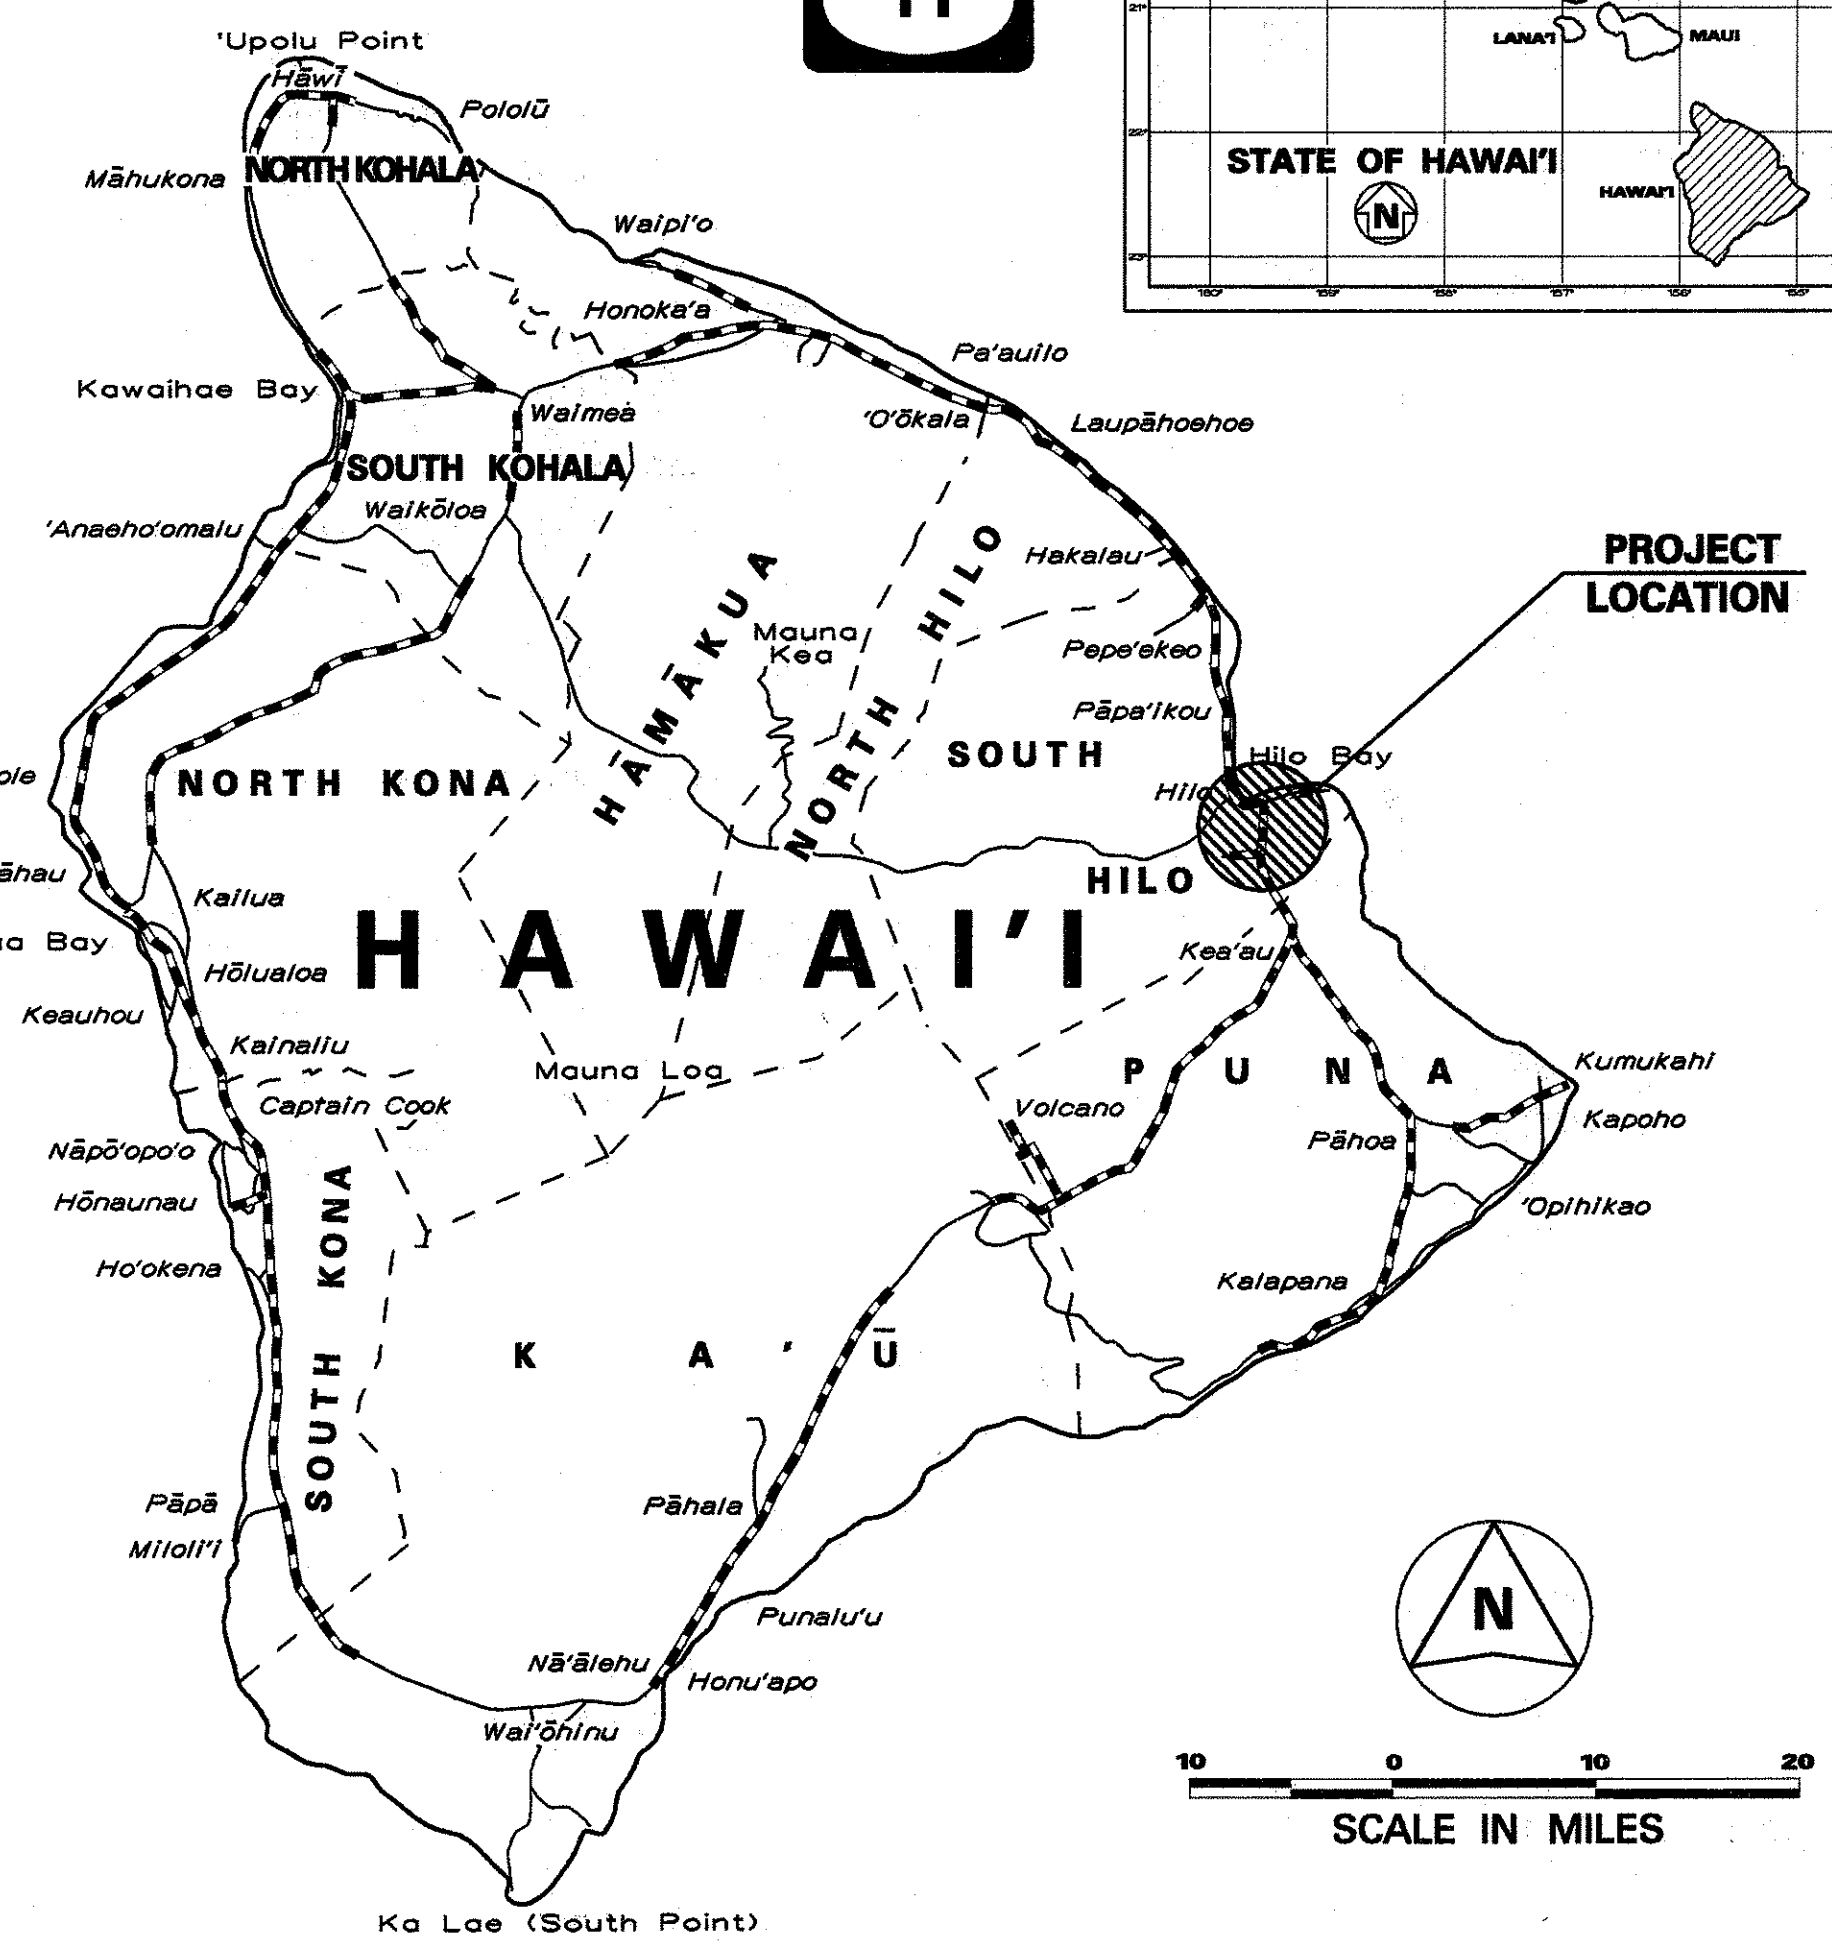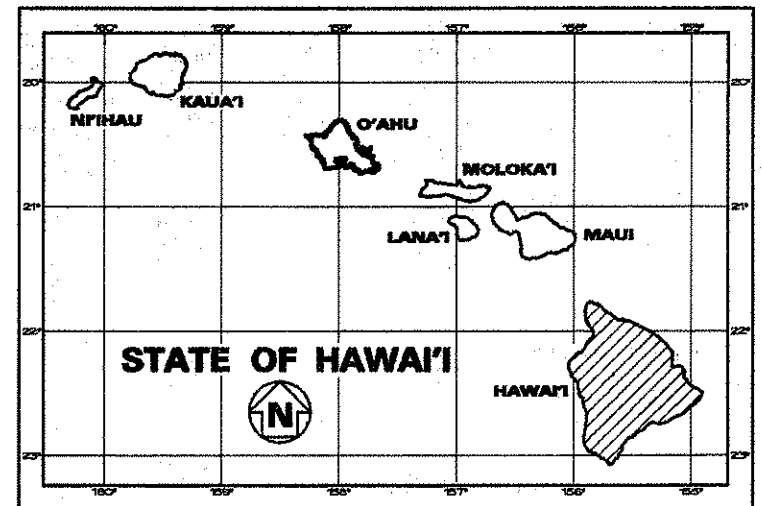

FEDERAL AID PROJECTS PREVIOUSLY CONSTRUCTED OR UNDER CONSTRUCTION

ROUTE 11 - M.P. 1.50

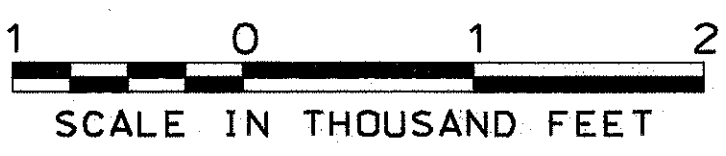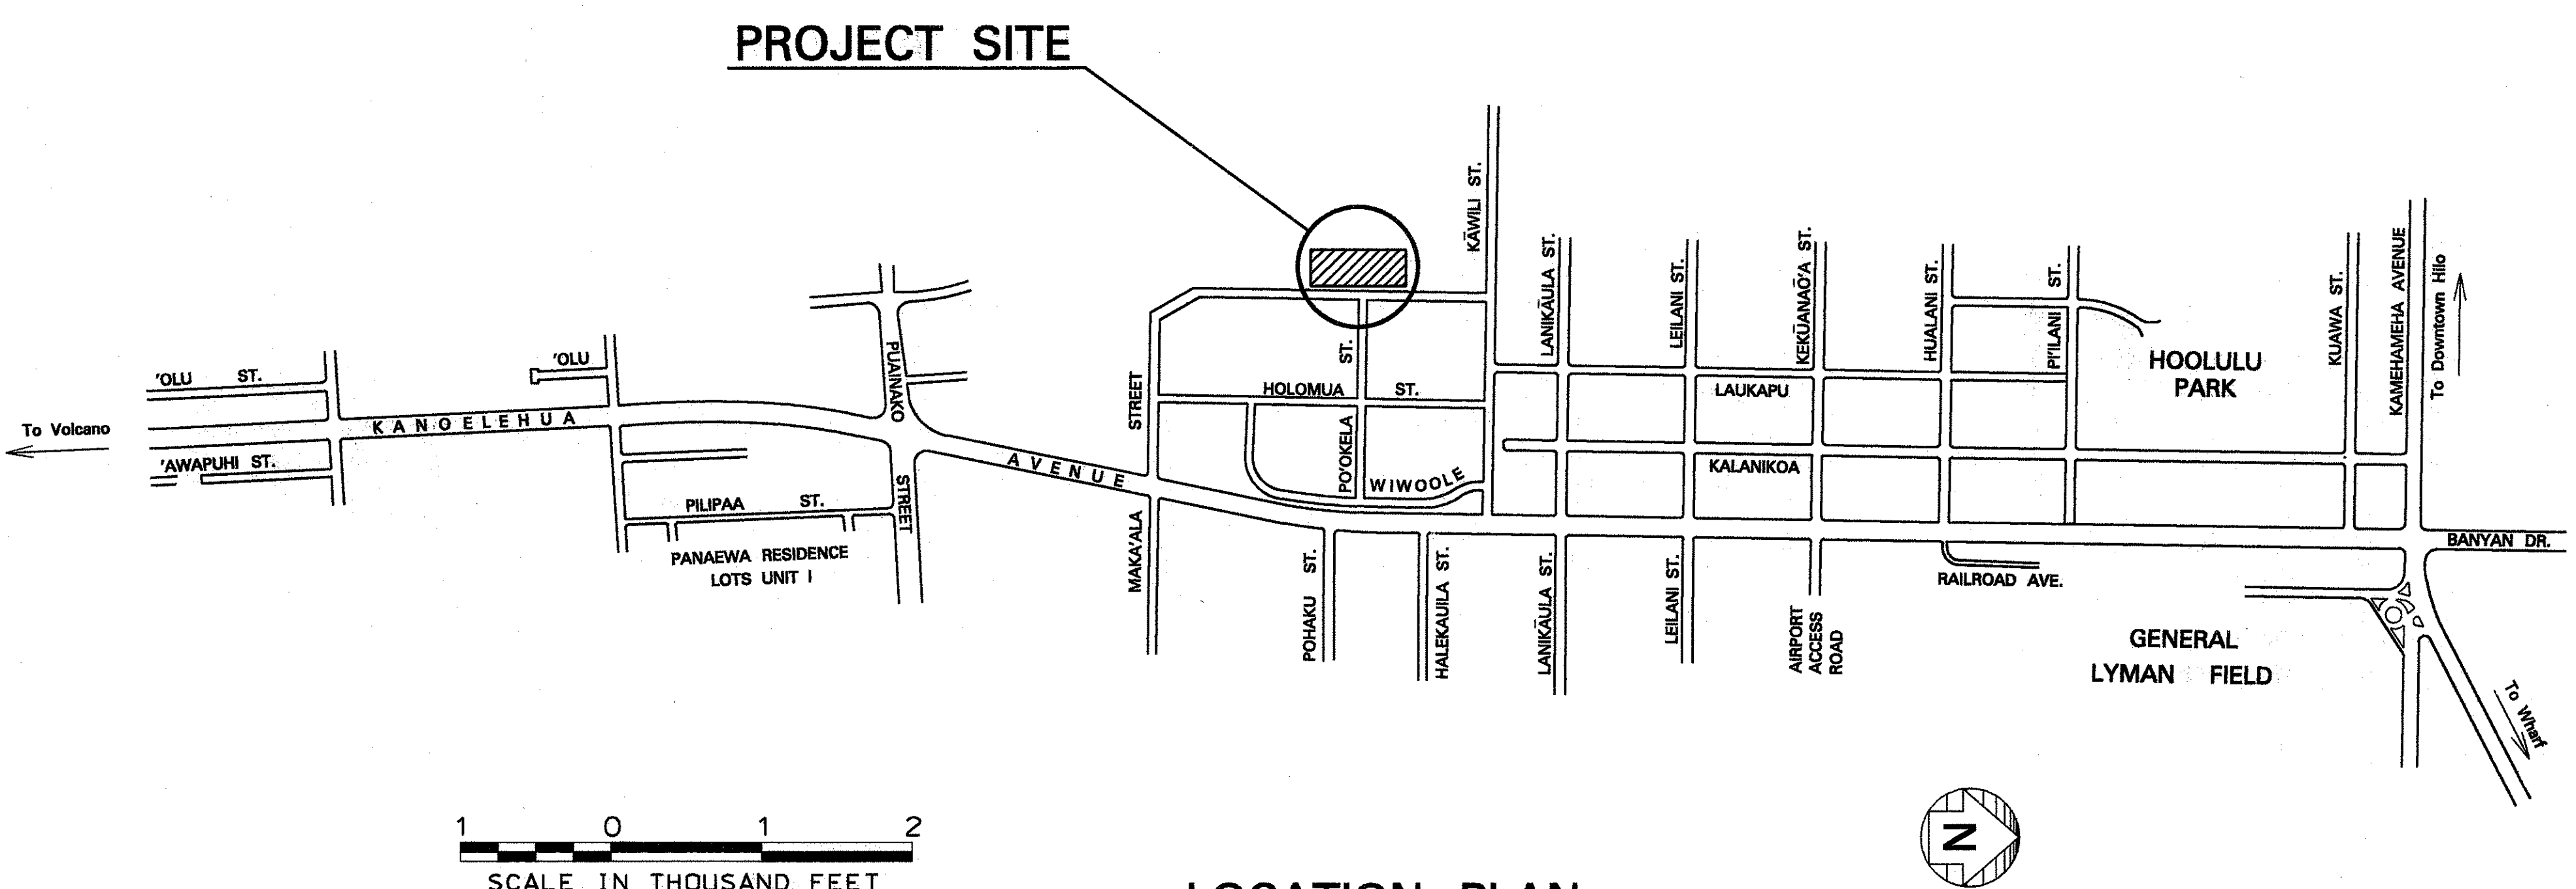

LOCATION PLAN

HAWAII DISTRICT DESIGNED BY KEVIN ITO P.S. & E.BY 587-2244 PHONE MAY, 1997 DATE

DEPARTMENT OF TRANSPORTATION

STATE OF HAWAII

APPROVED:

[Signature] 5/20/97

DIR. OF TRANSPORTATION

DATE