

INDEX TO DRAWINGS	
SHEET NO.	DESCRIPTION
1	TITLE SHEET
2	FLOOR PLANS
3	WINDOW TYPES
4	WINDOW SCHEDULE

STATE OF HAWAII

DEPARTMENT OF TRANSPORTATION

HIGHWAYS DIVISION

HONOLULU, HAWAII

PLANS FOR

FURNISHING AND DELIVERING WINDOWS

WITH HARDWARE FOR BASEYARD RENOVATION,

RETROFIT EXISTING LOUVERS OF ADMINISTRATION,

DESIGN, LABORATORY AND MAINTENANCE





OFFICE BUILDINGS

PROJECT NO. HWY-H-05-96M

DISTRICT OF SOUTH HILO

ISLAND OF HAWAII

DISTRICT	STATE	PROJECT NO.	FISCAL YEAR	SHEET NO.	TOTAL SHEETS
HAWAII	HAW.	HWY-H-05-96M	1997	1	4

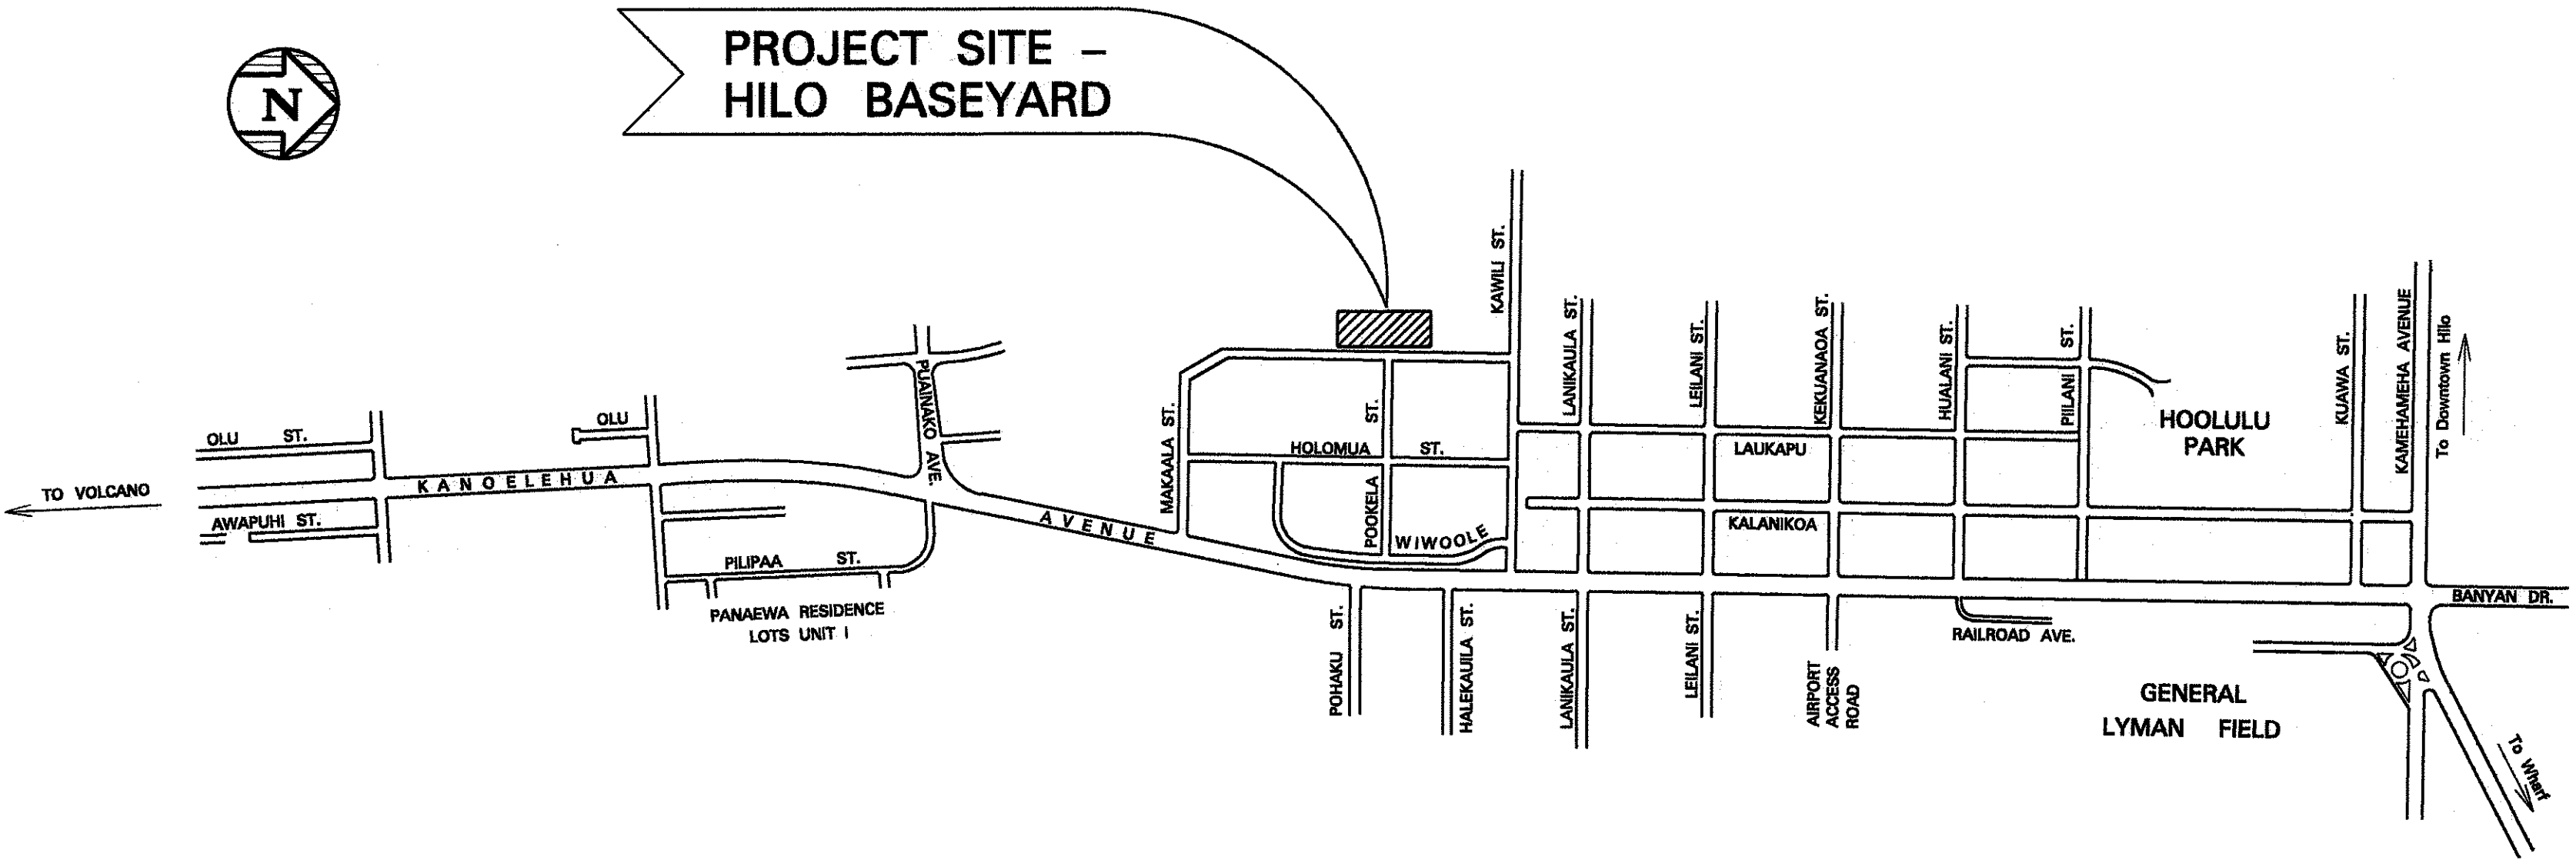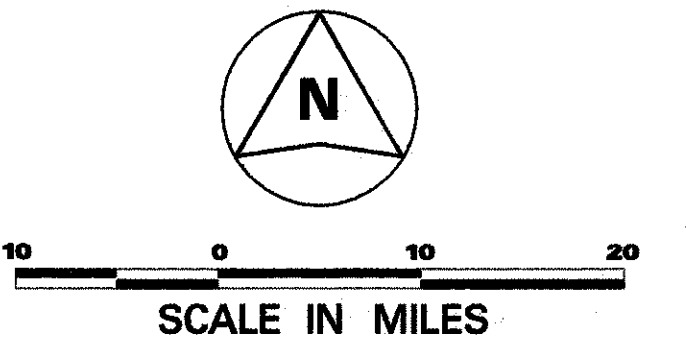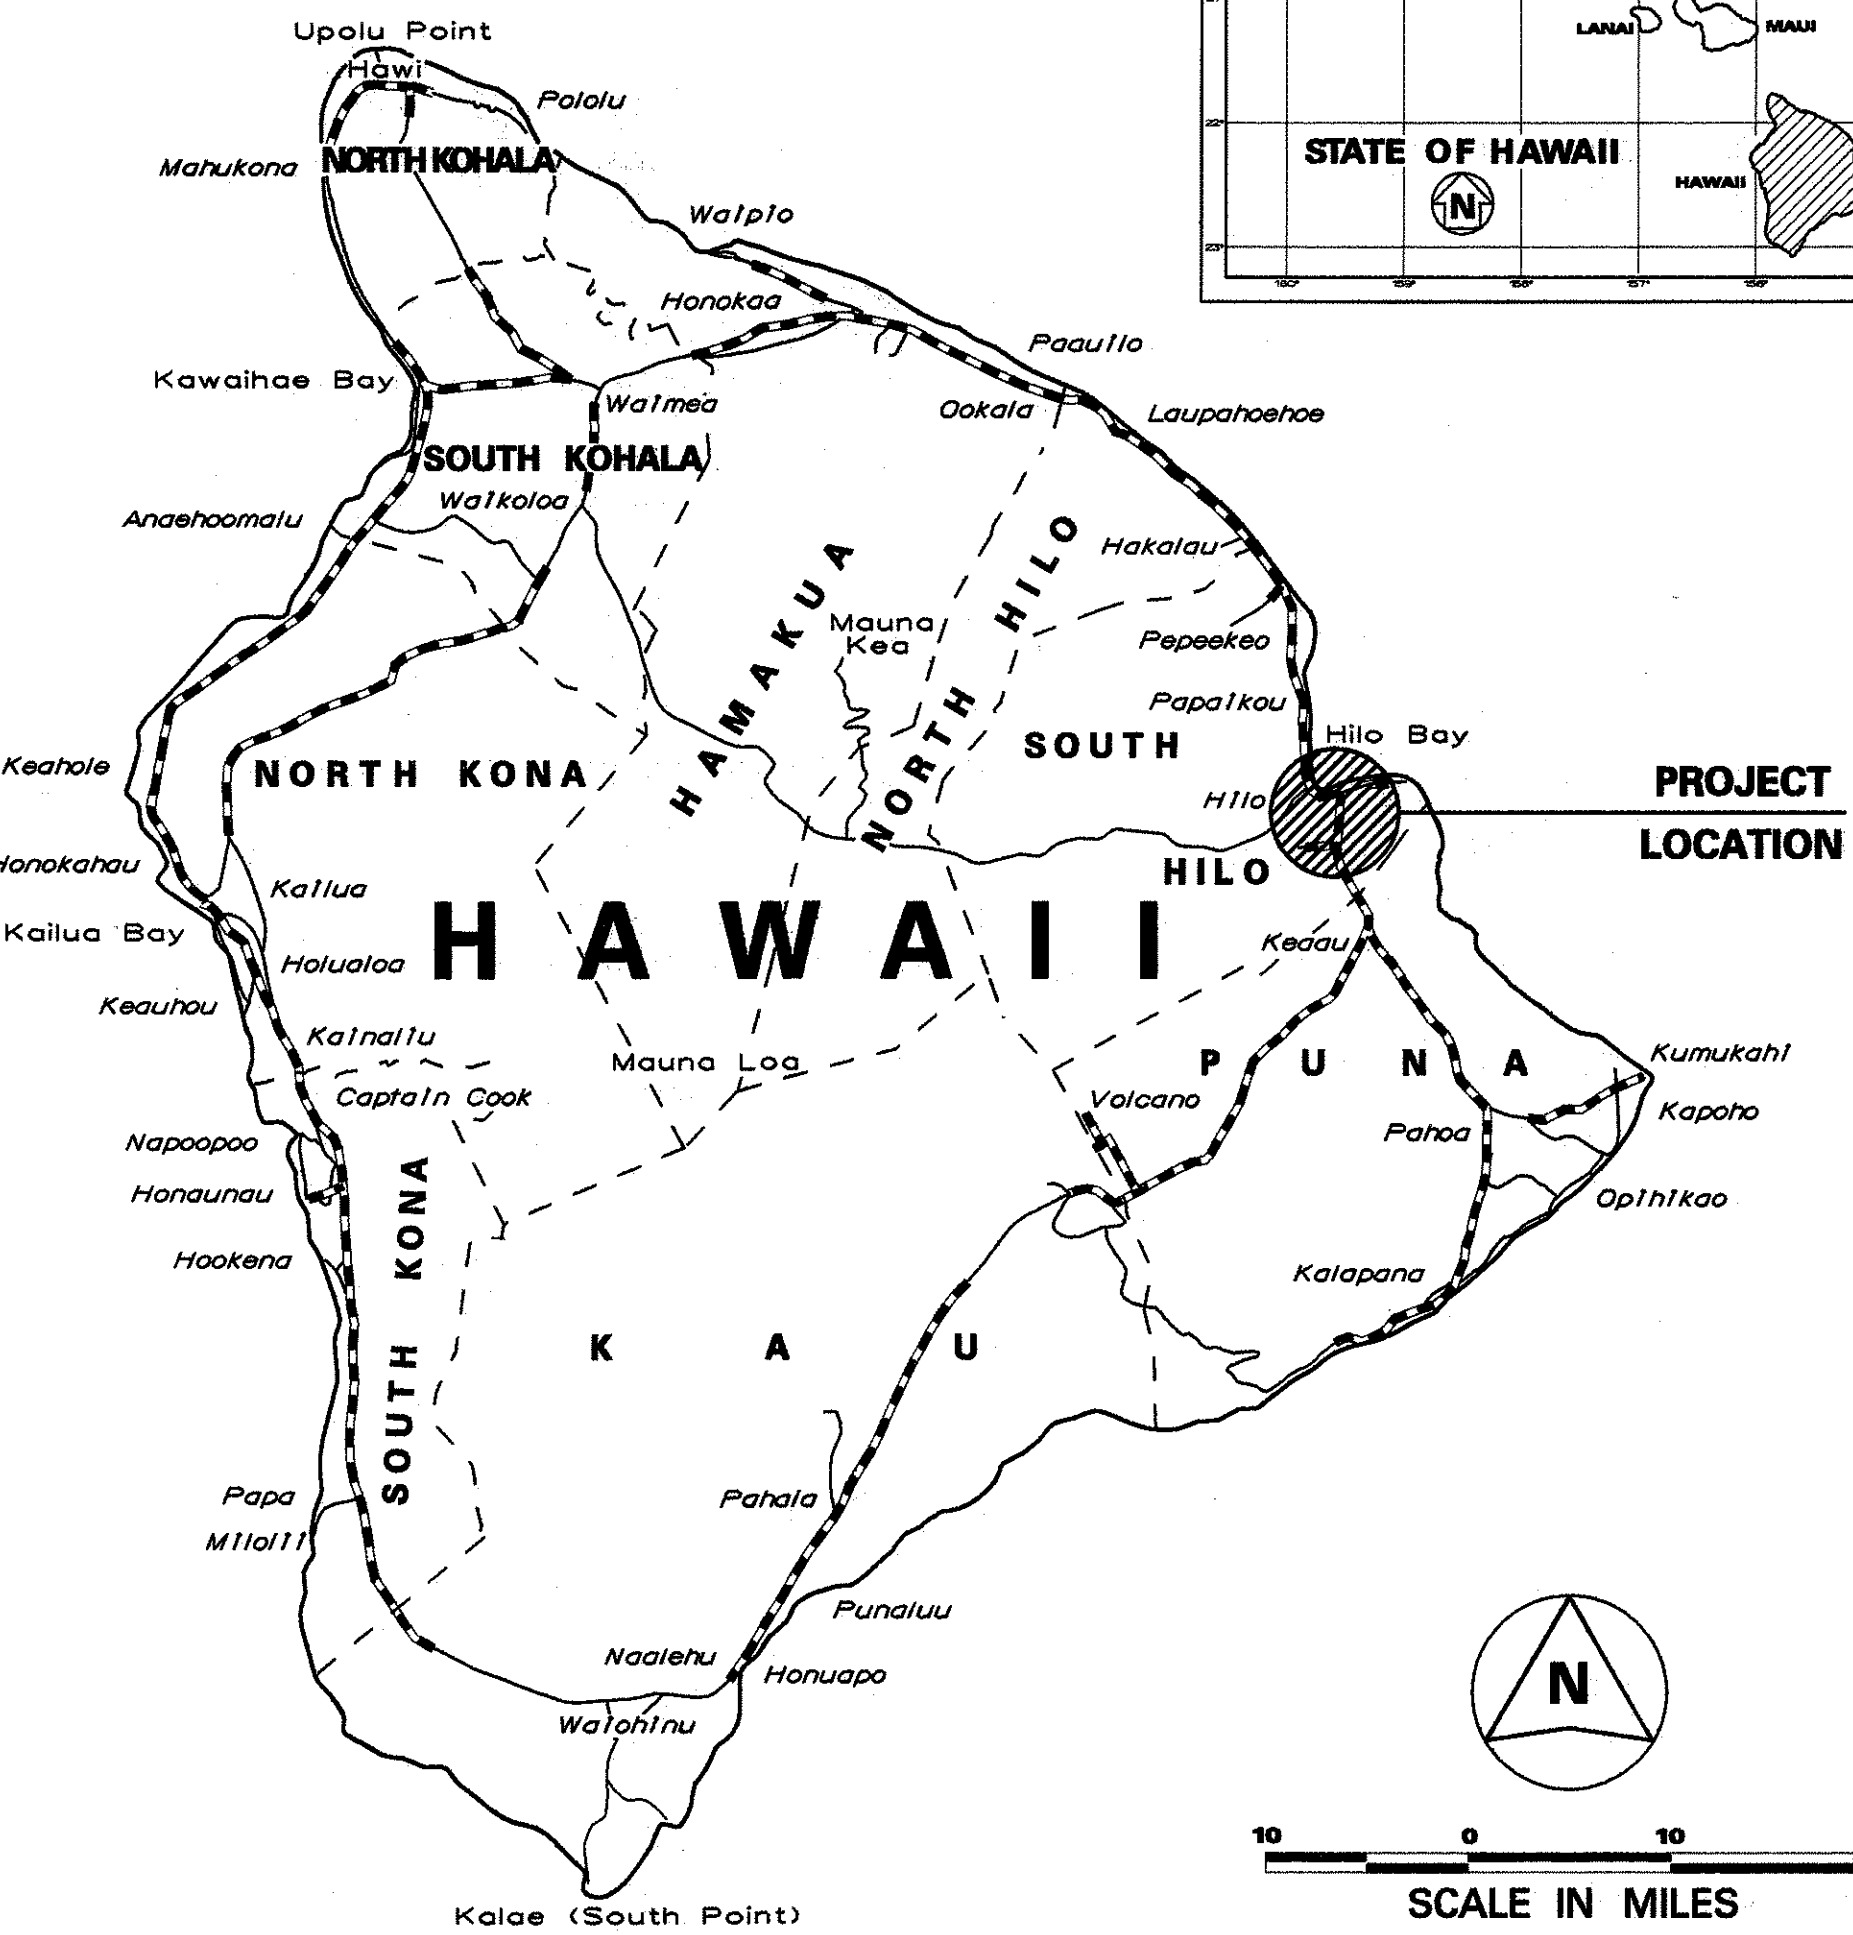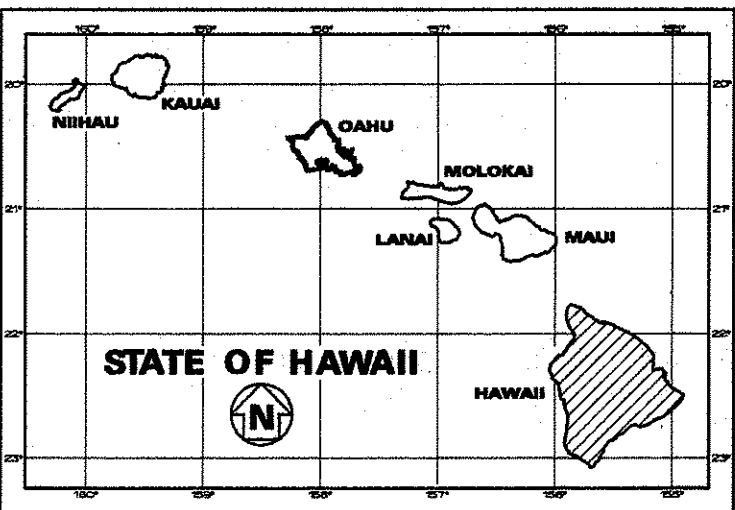

GENERAL LOCATION MAP

1 0 1 2

SCALE IN THOUSAND FEET

DEPARTMENT OF TRANSPORTATION STATE OF HAWAII	
APPROVED:	10/1/96
DIR. OF TRANSPORTATION	DATE

HAWAII DISTRICT

DESIGNED BY

R. TAIRA

P. S. & E. BY

933-4640

PHONE

March, 1996

DATE