


FOUNDATION NOTES:

1. SEE ARCHITECTURAL DRAWINGS FOR DIMENSIONS NOT SHOWN ON STRUCTURAL DRAWINGS.
2. 5" CONCRETE SLAB-ON-GRADE WITH #4 AT 15" EACH WAY AT 2" BELOW TOP OF SLAB OVER 6" BASE COURSE.
3. SEE GENERAL NOTES SHEET S-1 FOR SUBGRADE PREPARATION.
4. THICKNESS OF SLAB-ON-GRADE SHOWN IS MINIMUM AND SHALL BE MAINTAINED AT ALL SLOPED AREAS.
5. SEE ARCHITECTURAL DRAWINGS FOR SLOPES AND FINISHED FLOOR ELEVATIONS.

FOUNDATION LEGEND:

- F-1 INDICATES FOOTING TYPE, SEE FOOTING SCHEDULE
- WF-1 INDICATES WALL FOOTING TYPE, SEE FOOTING SCHEDULE
- SJ INDICATES SLAB JOINT TYPE, SEE 6/S-2

FOOTING SCHEDULE	
MARK	REFERENCE
F-1	1/S-6
WF-1	2/S-6

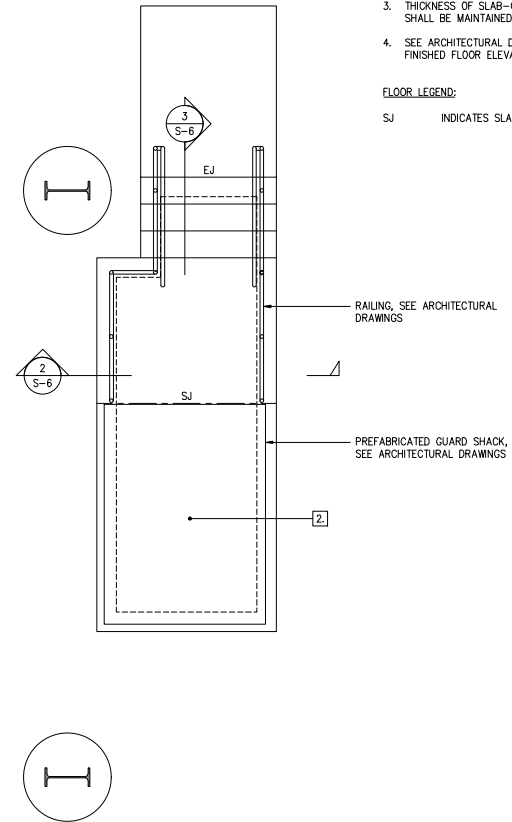

FLOOR NOTES:

1. SEE ARCHITECTURAL DRAWINGS FOR DIMENSIONS NOT SHOWN ON STRUCTURAL DRAWINGS.
2. 5" CONCRETE SLAB-ON-GRADE WITH #4 AT 15" EACH WAY AT 2" BELOW TOP OF SLAB OVER 6" BASE COURSE.
3. THICKNESS OF SLAB-ON-GRADE SHOWN IS MINIMUM AND SHALL BE MAINTAINED AT ALL SLOPED AREAS.
4. SEE ARCHITECTURAL DRAWINGS FOR SLOPES AND FINISHED FLOOR ELEVATIONS.

FLOOR LEGEND:

- SJ INDICATES SLAB JOINT TYPE, SEE 6/S-2

		REV DATE DESCRIPTION BY APPROVED	
STATE OF HAWAII DEPARTMENT OF TRANSPORTATION HARBORS DIVISION			
JOB TITLE REPAIR GUARD SHACK HILO HARBOR, HAWAII			
SHEET TITLE FOUNDATION AND FLOOR FRAMING PLANS			
DESIGNED BY: LL DRAWN BY: DL CHECKED BY: BK	DATE: FEB, 2023 SCALE: AS NOTED	JOB NUMBER H.C. 50173	SHEET S-3 14 of 22 SHEETS