




**1**  
**A-3** **NEW CANOPY ROOF PLAN**  
SCALE: 1/4" = 1'-0"

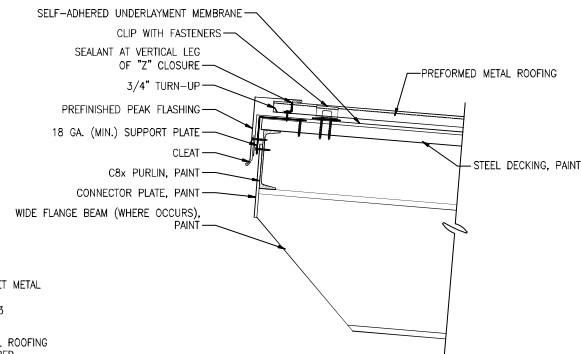

**2**  
**A-3** **PEAK FLASHING DETAIL**  
SCALE: 1-1/2" = 1'-0"

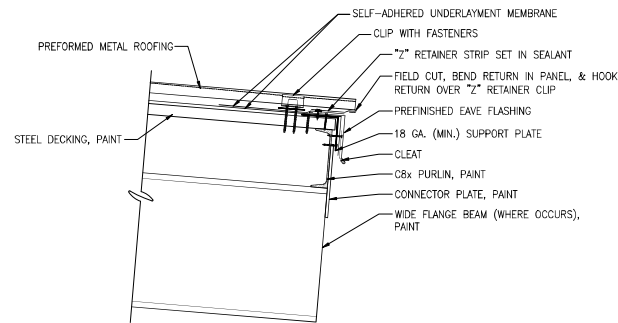

**3**  
**A-3** **EAVE FLASHING DETAIL**  
SCALE: 1-1/2" = 1'-0"

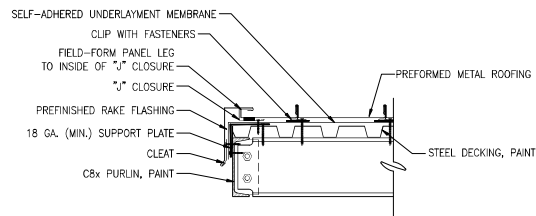

**4**  
**A-3** **RAKE FLASHING DETAIL**  
SCALE: 1-1/2" = 1'-0"

|  |  |   |  |                           |             |   |          |
|--|--|---|--|---------------------------|-------------|---|----------|
|  |  | REV   |  | DATE                      | DESCRIPTION | BY                                      | APPROVED |
|  |  | STATE OF HAWAII<br>DEPARTMENT OF TRANSPORTATION<br>HARBORS DIVISION |  |                           |             |   |          |
| JOB TITLE  |  | REPAIR GUARD SHACK<br>HILO HARBOR, HAWAII                           |  |                           |             |   |          |
| SHEET TITLE  |  | NEW CANOPY ROOF PLAN & DETAILS                                      |  |                           |             |   |          |
| SUBMITTED BY: TH<br>DRAWN BY: UAI<br>CHECKED BY: SU<br>DATE: FEB, 2023<br>EXPIRATION DATE OF LICENSE: APRIL 30, 2024 |  | PROJECT ARCHITECT FOR<br>URBAN PROJECTS, INC.                       |  | JOB NUMBER:<br>H.C. 50173 |             | SHEET:<br><b>A-3</b><br>10 of 22 SHEETS |          |