
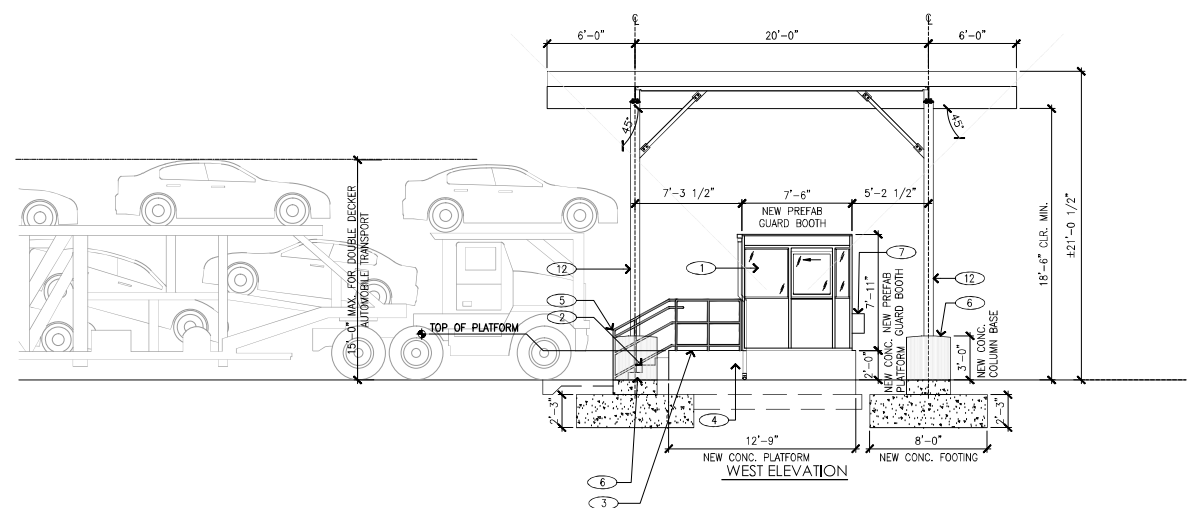
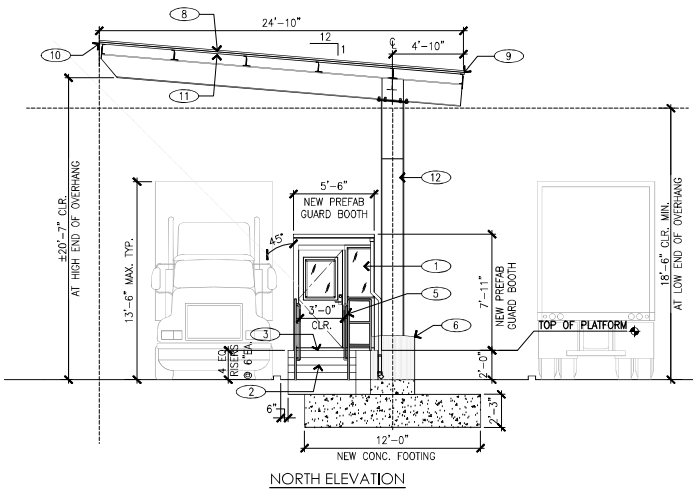
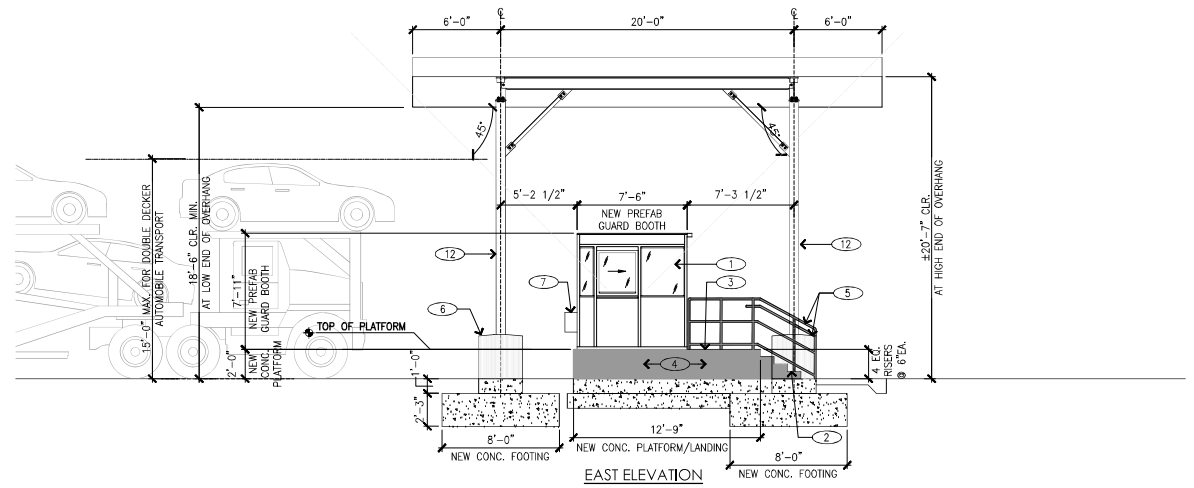


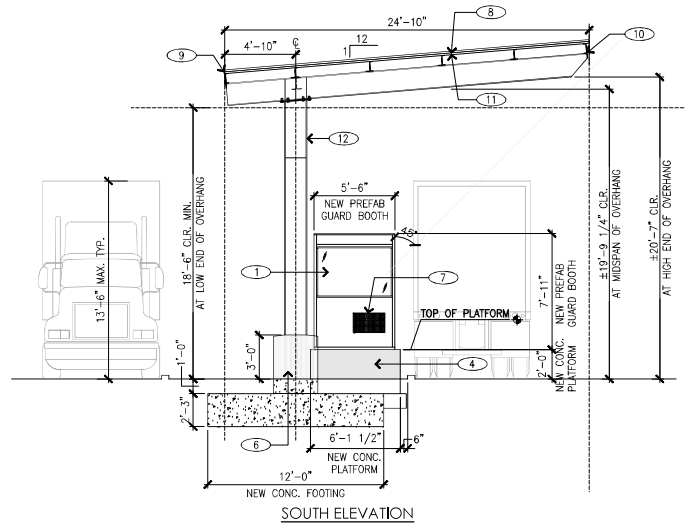

NEW WORK EXTERIOR ELEVATIONS

SCALE 1/4" = 1'-0"

KEY NOTES AND SCOPE OF WORK

MARK	DESCRIPTION	MARK	DESCRIPTION
1	NEW PREFAB GUARD SHACK.	8	STANDING SEAM METAL ROOFING OVER GALV. STL. DECKING OVER PURLINS & BEAMS, PAINT UNDERSIDE OF DECKING AND ALL EXPOSED PURLIN AND BEAM SURFACES
2	NEW CONCRETE STAIRS, APPLY CONCRETE SEALER ON ALL EXPOSED SURFACES. APPLY SEALER WITH GRIP ADDITIVE ON TREADS.	9	PREFINISHED SHEET METAL EAVE FLASHING & ROOF DECKING CLOSURE.
3	NEW CONCRETE LANDING, APPLY CONCRETE SEALER ON ALL EXPOSED SURFACES. APPLY SEALER WITH GRIP ADDITIVE ON TOP SURFACE.	10	PREFINISHED SHEET METAL HEAD FLASHING & ROOF DECKING CLOSURE.
4	NEW CONC. PLATFORM, APPLY CONCRETE SEALER ON ALL EXPOSED SURFACES.	11	PREFINISHED SHEET METAL RAKE FLASHING.
5	NEW 1-1/2" DIA. GALV. PIPE GUARDRAILS & HANDRAILS, PAINT.	12	NEW STEEL COLUMN, PAINT.
6	NEW 3'-0" DIA. CONCRETE BASE FOR NEW STEEL COLUMNS, PAINT.		
7	WINDOW AIR CONDITIONING UNIT (INCLUDED WITH PREFAB GUARD BOOTH).		



THIS WORK WAS PREPARED BY ME OR UNDER MY CLOSE PERSONAL SUPERVISION

PROJECT ARCHITECT FOR USITILIK ARCHITECTS, INC.

DATE: APRIL 30, 2024

EXPIRATION DATE OF LICENSE

REV	DATE	DESCRIPTION	BY	APPROVED
STATE OF HAWAII DEPARTMENT OF TRANSPORTATION HARBORS DIVISION				
JOB TITLE REPAIR GUARD SHACK HILO HARBOR, HAWAII				
SHEET TITLE NEW WORK EXTERIOR ELEVATIONS				
DESIGNED BY: TH	DRAWN BY: UAI	SHEET: A-4		
CHECKED BY: SU	DATE: FEB. 2023	JOB NUMBER: H.C. 50173		
SCALE: AS NOTED		11 of 22 SHEETS		