

FED. ROAD	STATE	FED. AID	FISCAL	SHEET	TOTAL
DIST. NO.		PROJ. NO.	YEAR	NO.	SHEETS
HAWAII	HAW.	CMAQ-0100(62)	2004	85	86

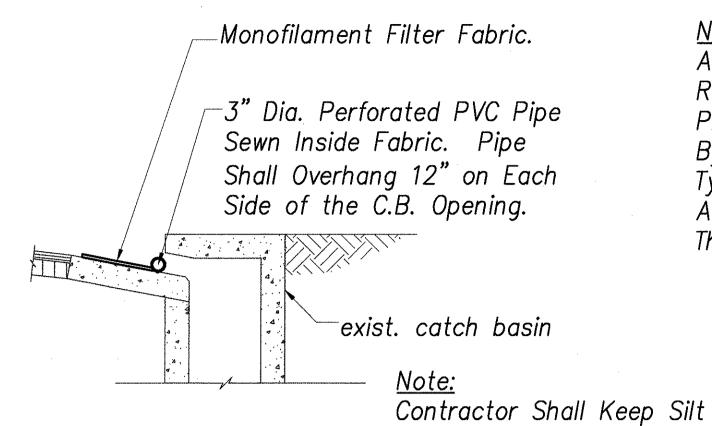


<u>Note:</u> All Inlet Protection On Road Shoulders Shall Be Protected From Damage By Vehicular Traffic With Type II Barricades With Amber Flasher See Detail This Sheet

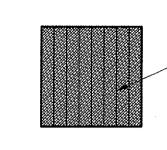


Place a Monofilamen Filter Fabric Around The Grate Frame.

<u>PLAN</u>

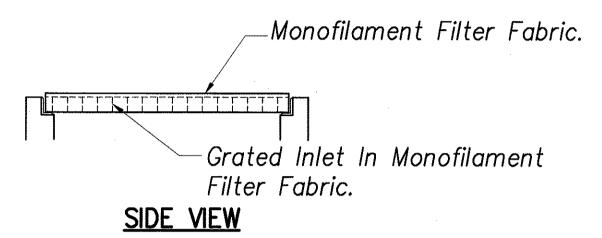


TEMPORARY INLET/CATCH BASIN PROTECTION DETAIL

GRATED INLET PROTECTION

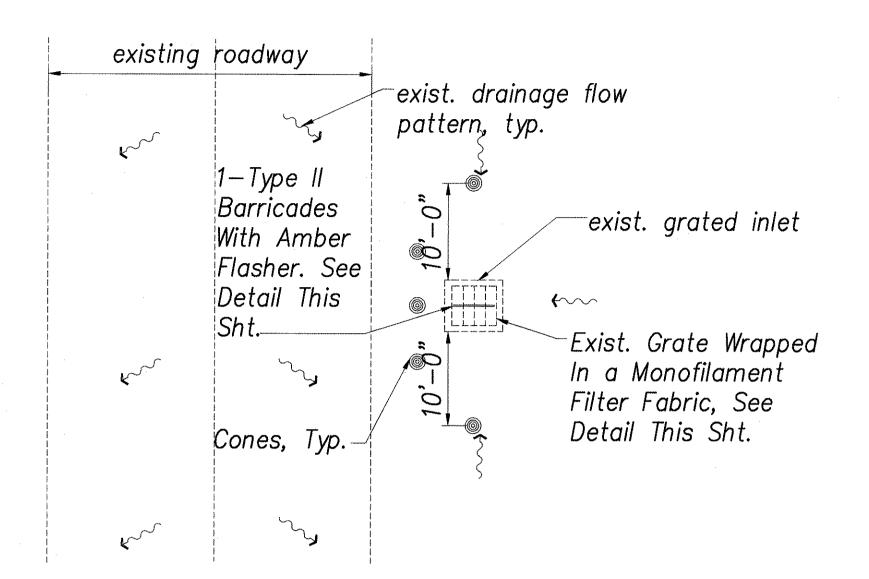


GRATED INLET PROTECTION FROM VEHICULAR TRAFFIC

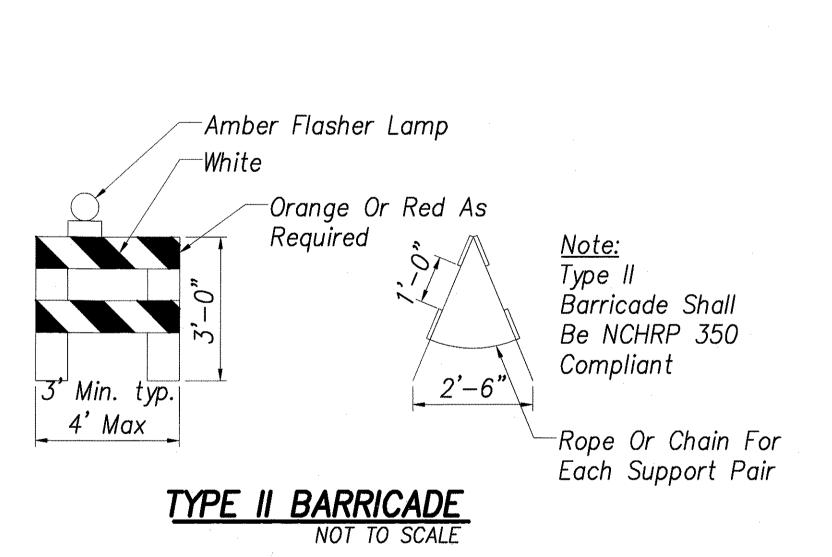

Screen At C.B. Opening


Prevent Clogging.

Clear Of Debris And Silt To

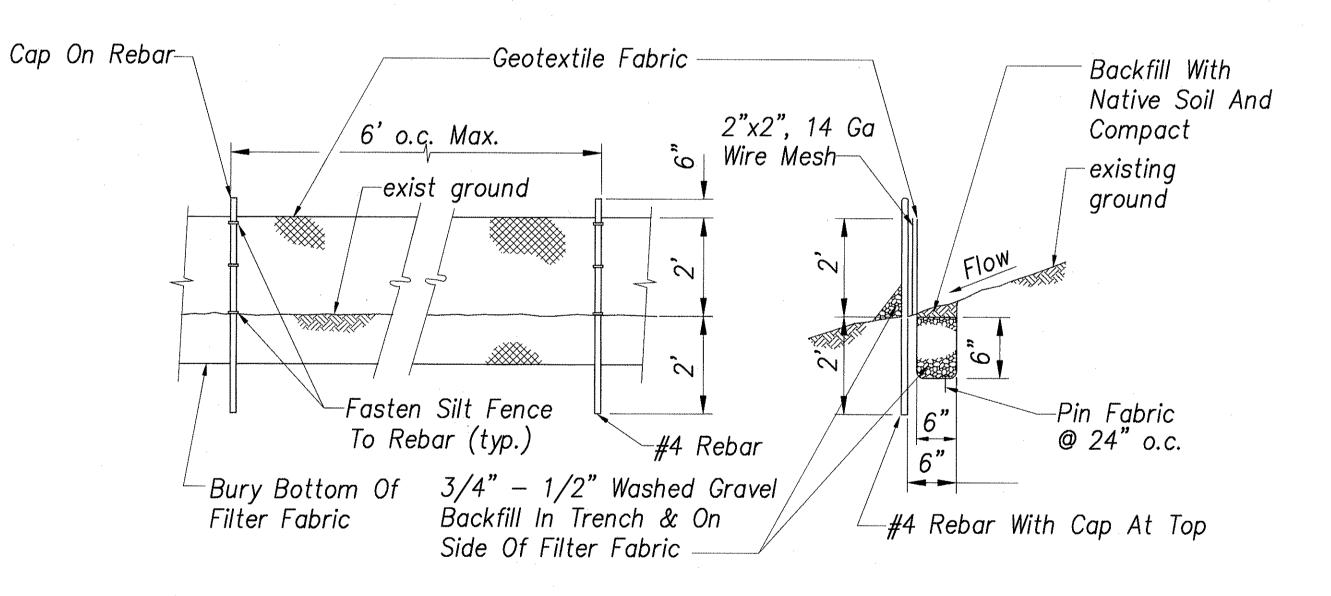

SILT FENCE DETAIL

NOT TO SCALE

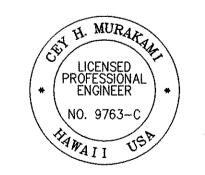


THIS WORK WAS PREPARED BY ME OR UNDER MY SUPERVISION

EXPIRATION DATE OF THE LICENSE

DEPARTMENT OF TRANSPORTATION EROSION CONTROL DETAILS

PEDESTRIAN ACCESSIBILITY ROUTE IMPROVEMENTS - HONOKAA, HAWI, AND KAPAAU Federal Aid Project No. CMAQ-0100(62) Date: SEPT. 2004 Scale: AS NOTED

OF 86 SHEETS SHEET No. 85

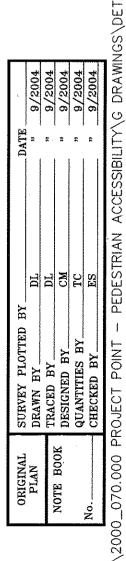

85