


FED. ROAD DIST. NO.	STATE	FED. AID PROJ. NO.	FISCAL YEAR	SHEET NO.	TOTAL SHEETS
HAWAII	HAW.	CMAQ-0100(62)	2004	32	88

SHEET NO. 33 DEMOLITION PLAN
SHEET NO. 37 SITE PLAN

SHEET NO. 34 DEMOLITION PLAN
SHEET NO. 38 SITE PLAN

SHEET NO. 35 DEMOLITION PLAN
SHEET NO. 39 SITE PLAN

SHEET NO. 36 DEMOLITION PLAN
SHEET NO. 40 SITE PLAN

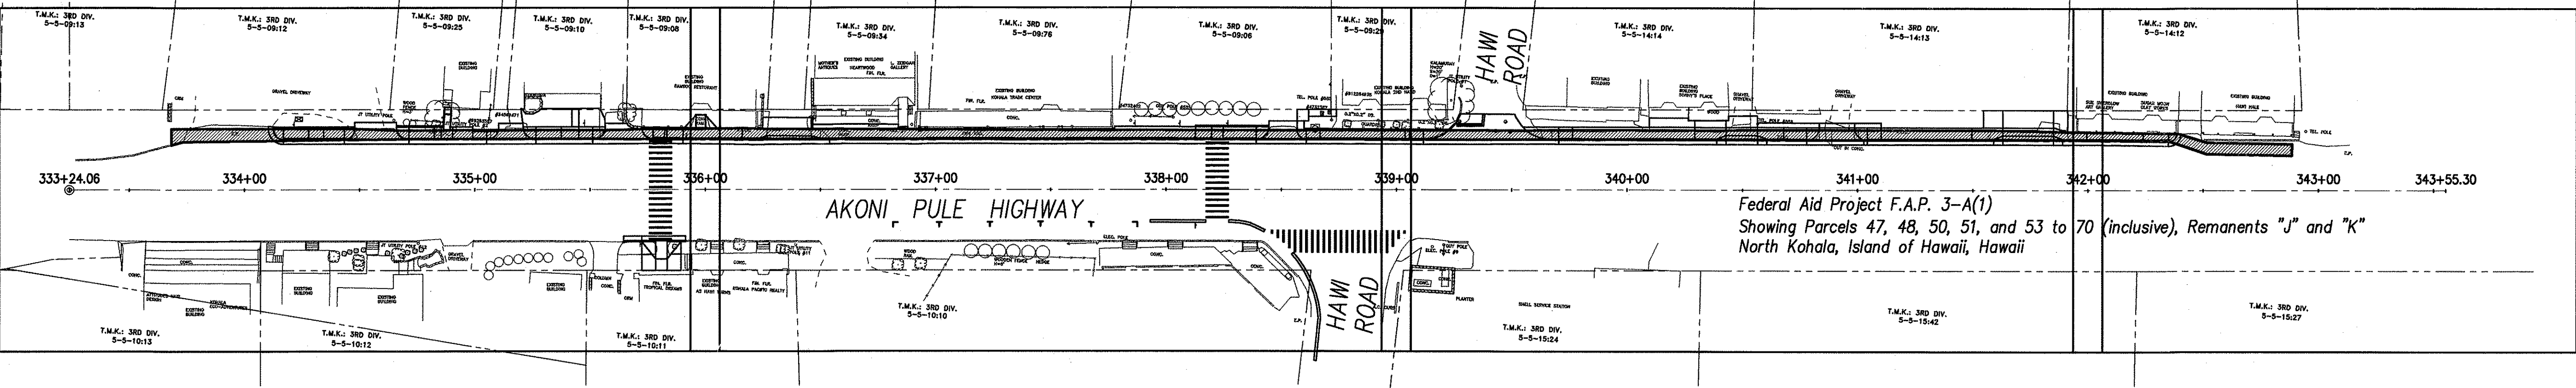

TRUE NORTH
SCALE: 1 in. = 40 ft.



OVERALL SITE PLAN – HAWI
SCALE: 1" = 40'

ORIGINAL PLAN	DATE
NO.	9/2004
SURVEY PLOTTED BY	DL
DRAWN BY	DL
DESIGNED BY	TC
CHECKED BY	ES

I:\2000\2000_070.000 PROJECT POINT - PEDESTRIAN ACCESSIBILITY\G DRAWINGS\PLAN\C-SP00000_OVERALL_HAWI.DWG 04/16/02 08:37

LEGEND:

Accessible Route

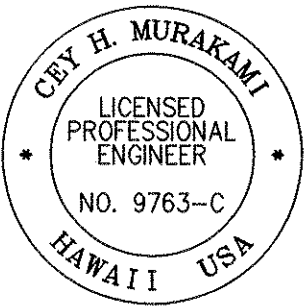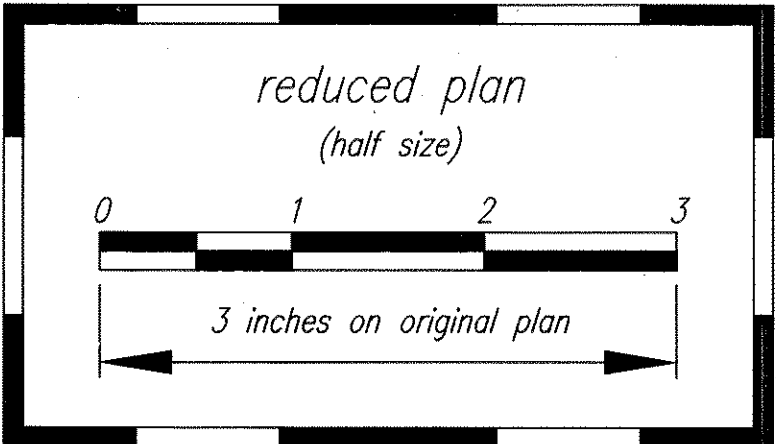

THIS WORK WAS PREPARED BY ME OR UNDER MY SUPERVISION

Cey H. Murakami 04/30/06
SIGNATURE EXPIRATION DATE OF THE LICENSE

STATE OF HAWAII
DEPARTMENT OF TRANSPORTATION
HIGHWAYS DIVISION

OVERALL SITE PLAN – HAWI
B STA. 333+24.06 TO STA. 343+55.50

PEDESTRIAN ACCESSIBILITY ROUTE
IMPROVEMENTS – HONOKAA, HAWI, AND KAPAAU
Federal Aid Project No. CMAQ-0100(62)
Scale: AS NOTED Date: SEPT. 2004