


FED. ROAD DIST. NO.	STATE	FED. AID PROJ. NO.	FISCAL YEAR	SHEET NO.	TOTAL SHEETS
HAWAII	HAW.	CMAQ-0100(62)	2004	9	86


SHEET NO. 10 DEMOLITION PLAN
SHEET NO. 21 SITE PLAN

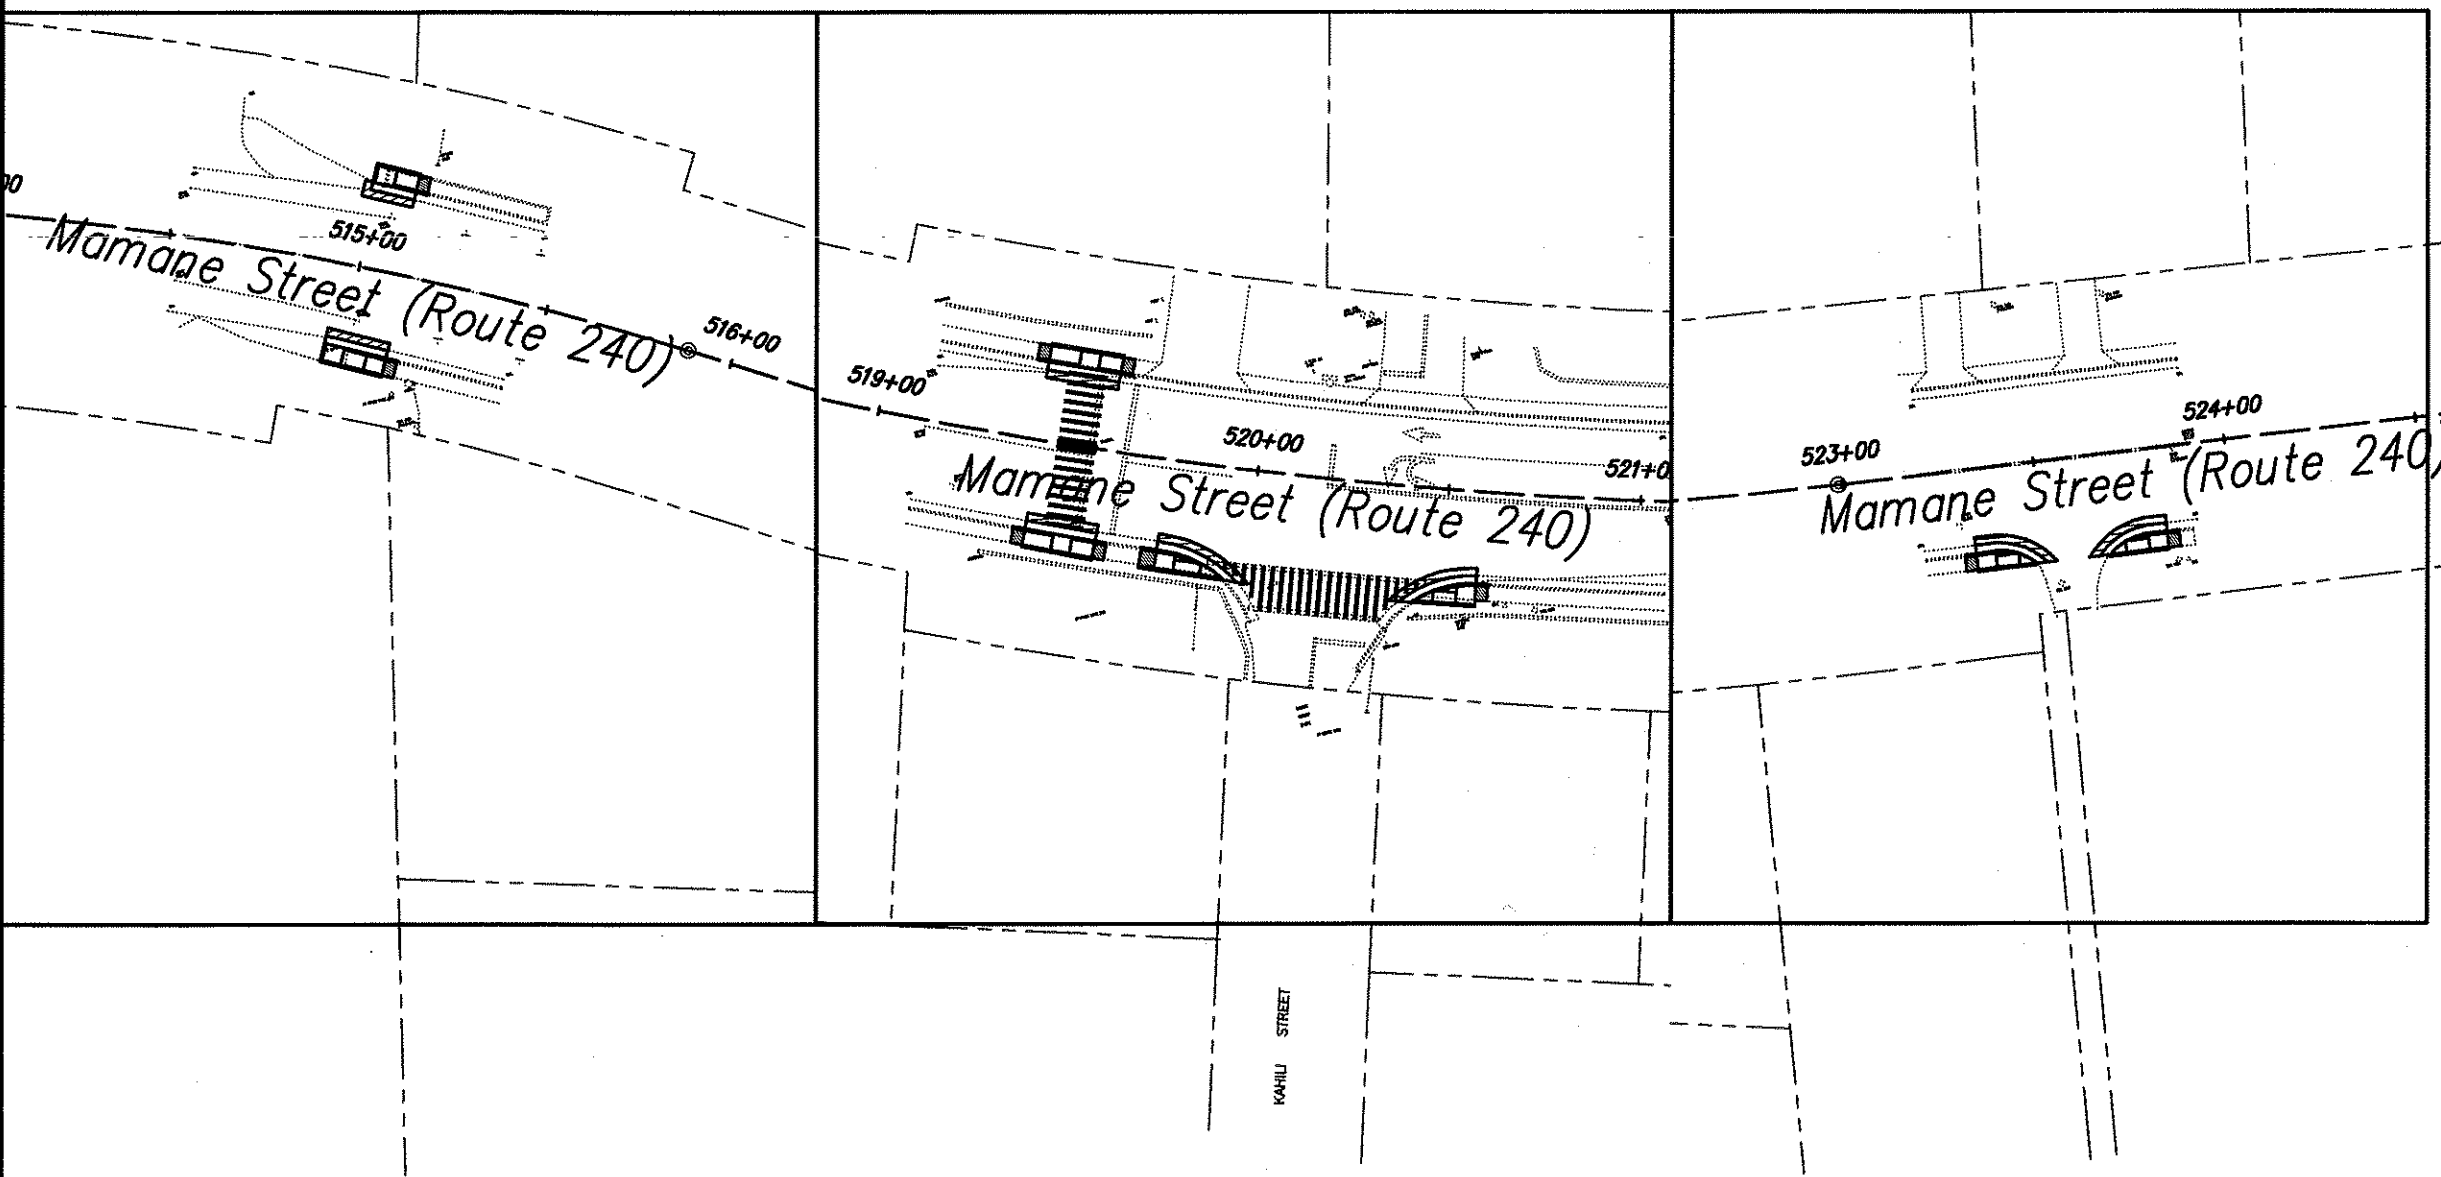

SHEET NO. 11 DEMOLITION PLAN
SHEET NO. 22 SITE PLAN

SHEET NO. 12 DEMOLITION PLAN
SHEET NO. 23 SITE PLAN

SHEET NO. 13 DEMOLITION PLAN
SHEET NO. 24 SITE PLAN

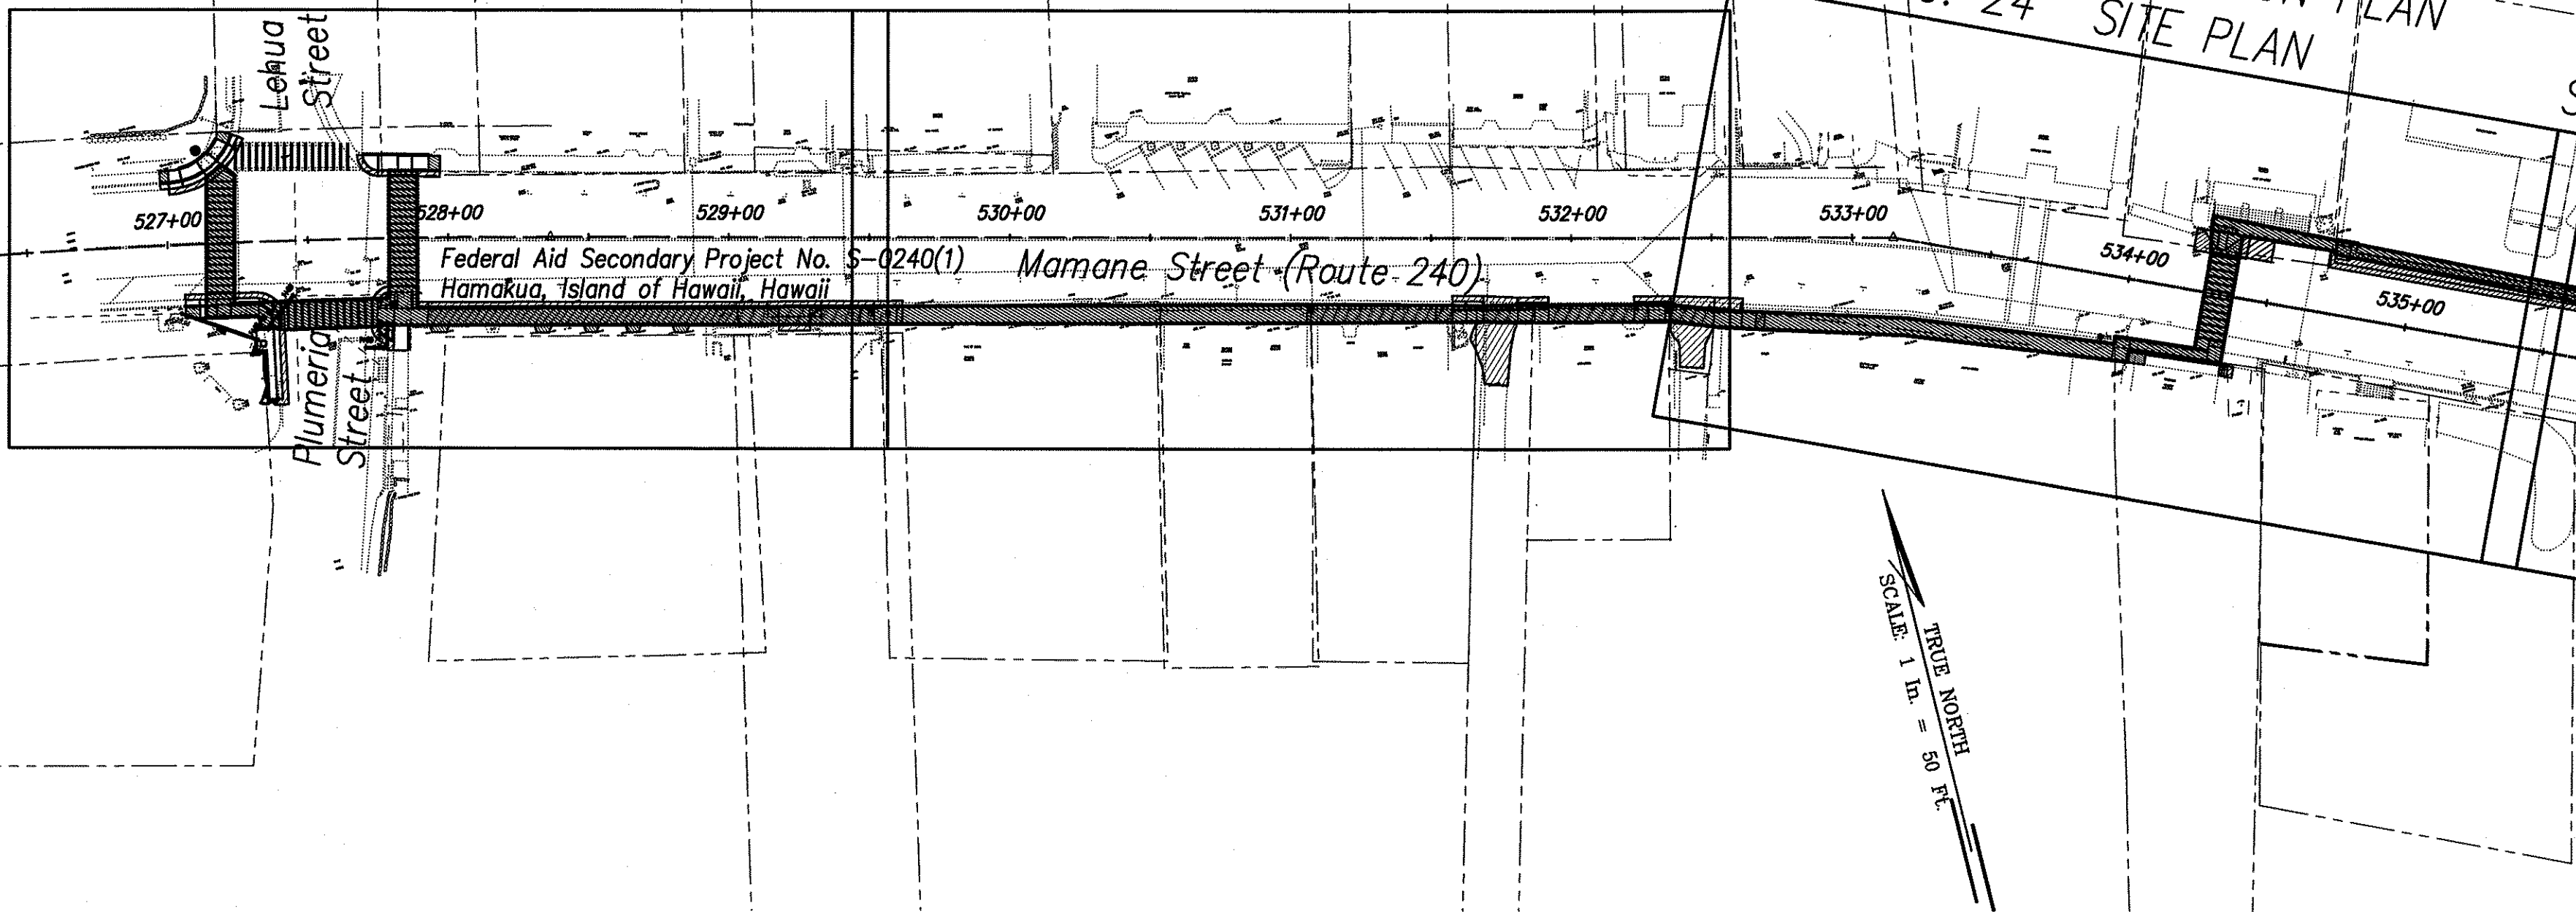


SHEET NO. 14 DEMOLITION PLAN
SHEET NO. 25 SITE PLAN

SHEET NO. 15 DEMOLITION PLAN
SHEET NO. 26 SITE PLAN

SHEET NO. 16 DEMOLITION PLAN
SHEET NO. 27 SITE PLAN


SHEET NO. 17 DEMOLITION PLAN
SHEET NO. 28 SITE PLAN

SHEET NO. 18 DEMOLITION PLAN
SHEET NO. 29 SITE PLAN

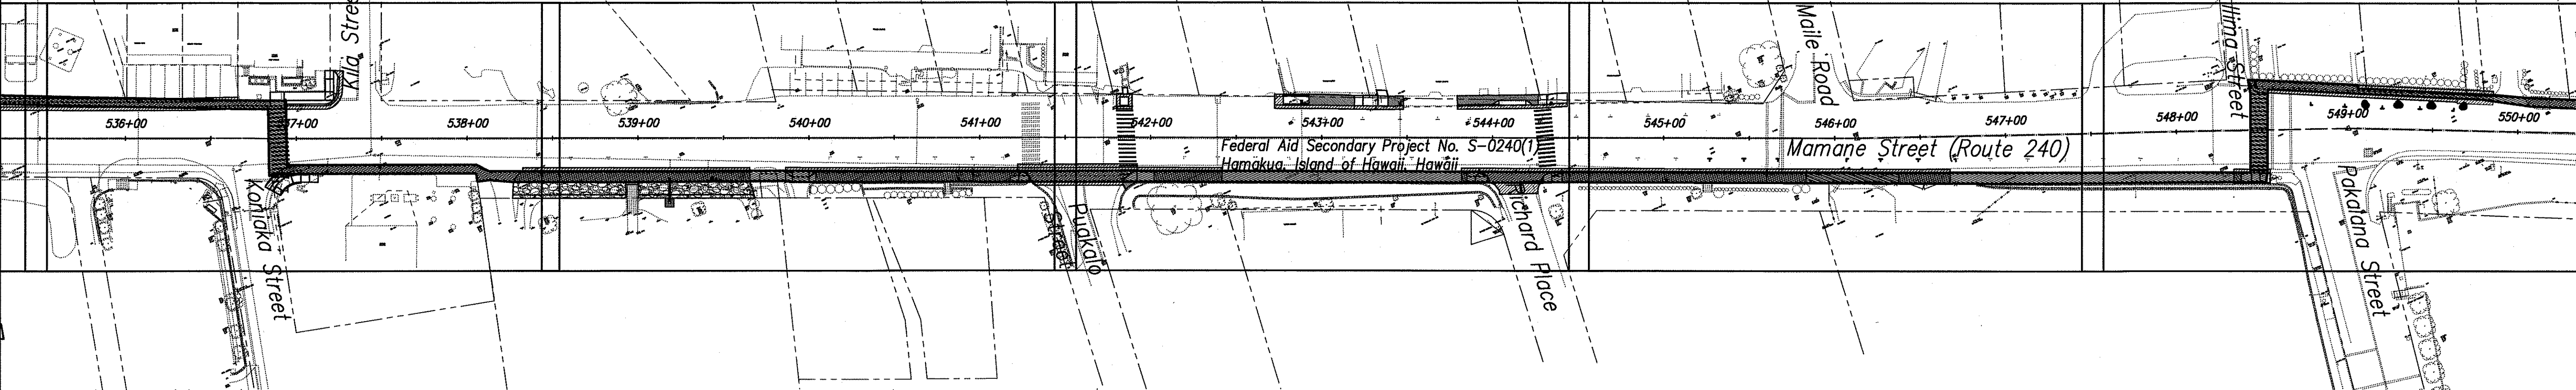


SHEET NO. 19 DEMOLITION PLAN
SHEET NO. 30 SITE PLAN


SHEET NO. 20 DEMOLITION PLAN
SHEET NO. 31 SITE PLAN

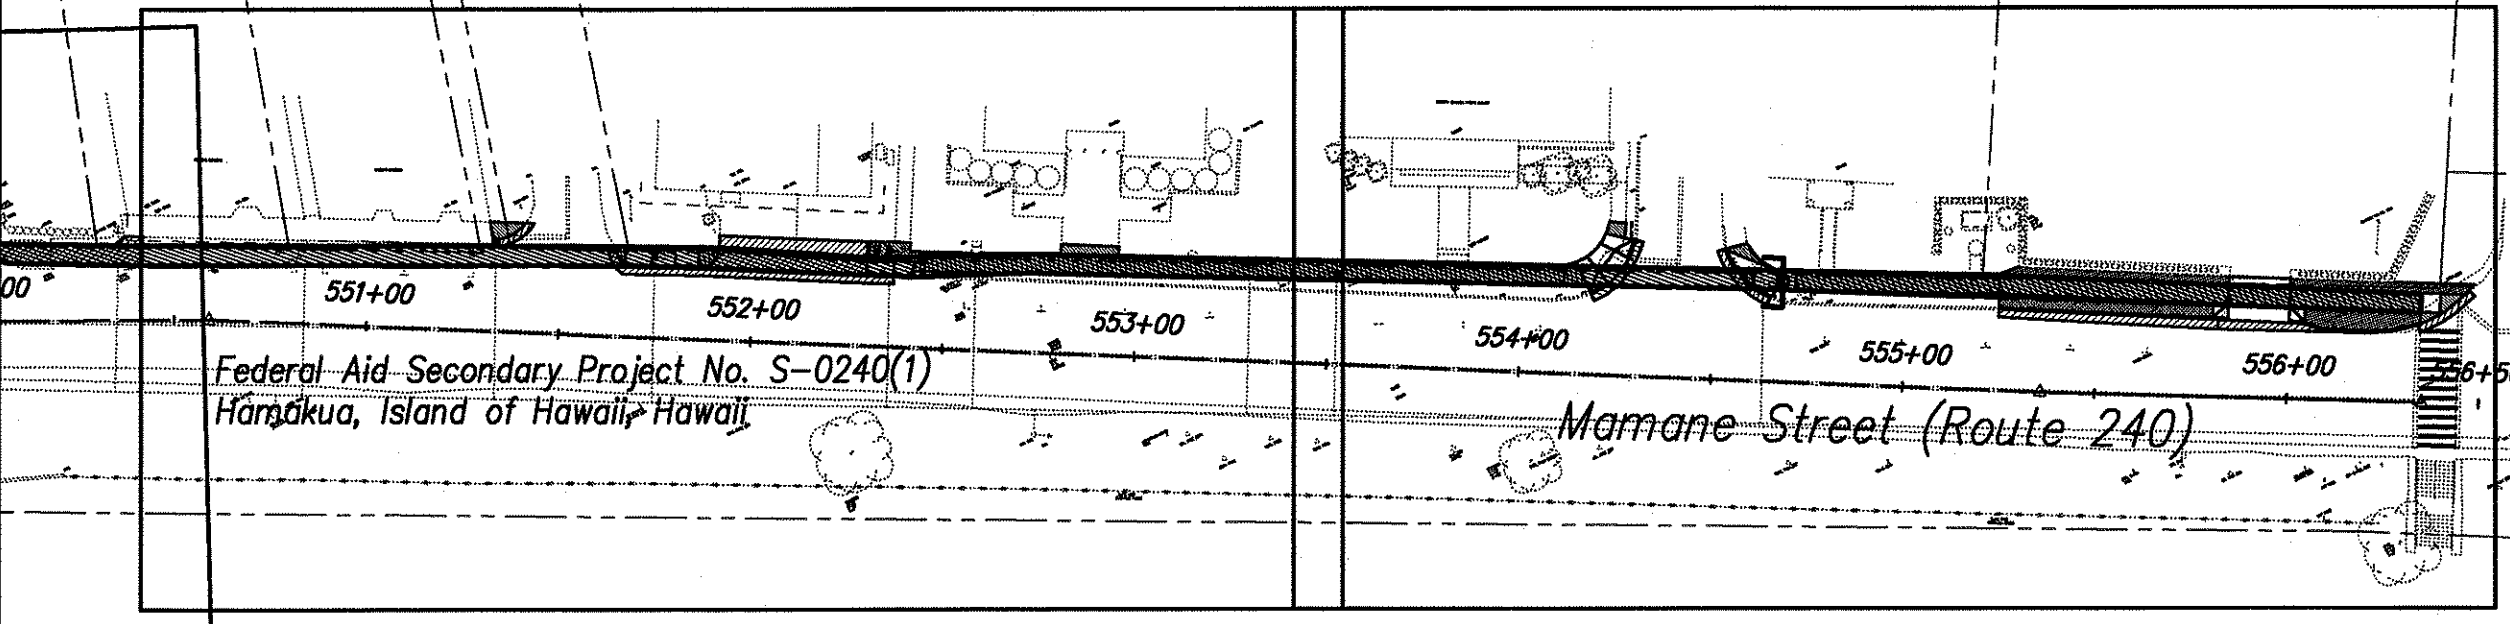

OVERALL SITE PLAN – HONOKAA
SCALE 1" = 50'

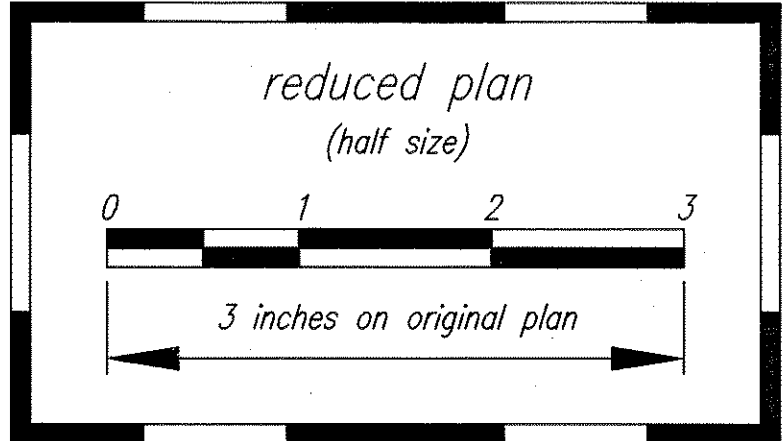

LEGEND:
Accessible Route

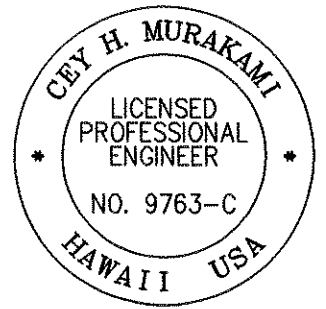

THIS WORK WAS PREPARED BY ME OR UNDER MY SUPERVISION

SIGNATURE: *Cey H. Muraiani* 04/30/06
EXPIRATION DATE OF THE LICENSE

STATE OF HAWAII
DEPARTMENT OF TRANSPORTATION
HIGHWAYS DIVISION
OVERALL SITE PLAN – HONOKAA
MAMANE ST.
STA 526+50 TO STA 556+50
PEDESTRIAN ACCESSIBILITY ROUTE
IMPROVEMENTS – HONOKAA, HAWAII, AND KAPAAU
Federal Aid Project No. CMAQ-0100(62)
Scale: AS NOTED Date: SEPT. 2004
SHEET No. 9 OF 86 SHEETS

ORIGINAL PLAN	SURVEY PLOTTED BY	DATE
PLAN	DL	9/2004
NOTE BOOK	DL	9/2004
DESIGNED BY	DL	9/2004
QUANTITIES BY	DL	9/2004
CHECKED BY	DL	9/2004
No.		

I:\2000\2000_070.000 PROJECT POINT - PEDESTRIAN ACCESSIBILITY DRAWINGS\PLAN\G-SP0000_OVERALL_HONOKAA.DWG 05/16/02 14:55 DFSDF