



FED. ROAD DIST. NO.	STATE	FED. AID PROJ. NO.	FISCAL YEAR	SHEET NO.	TOTAL SHEETS
HAWAII	HAW.	ER-15(20)	2010	8	33

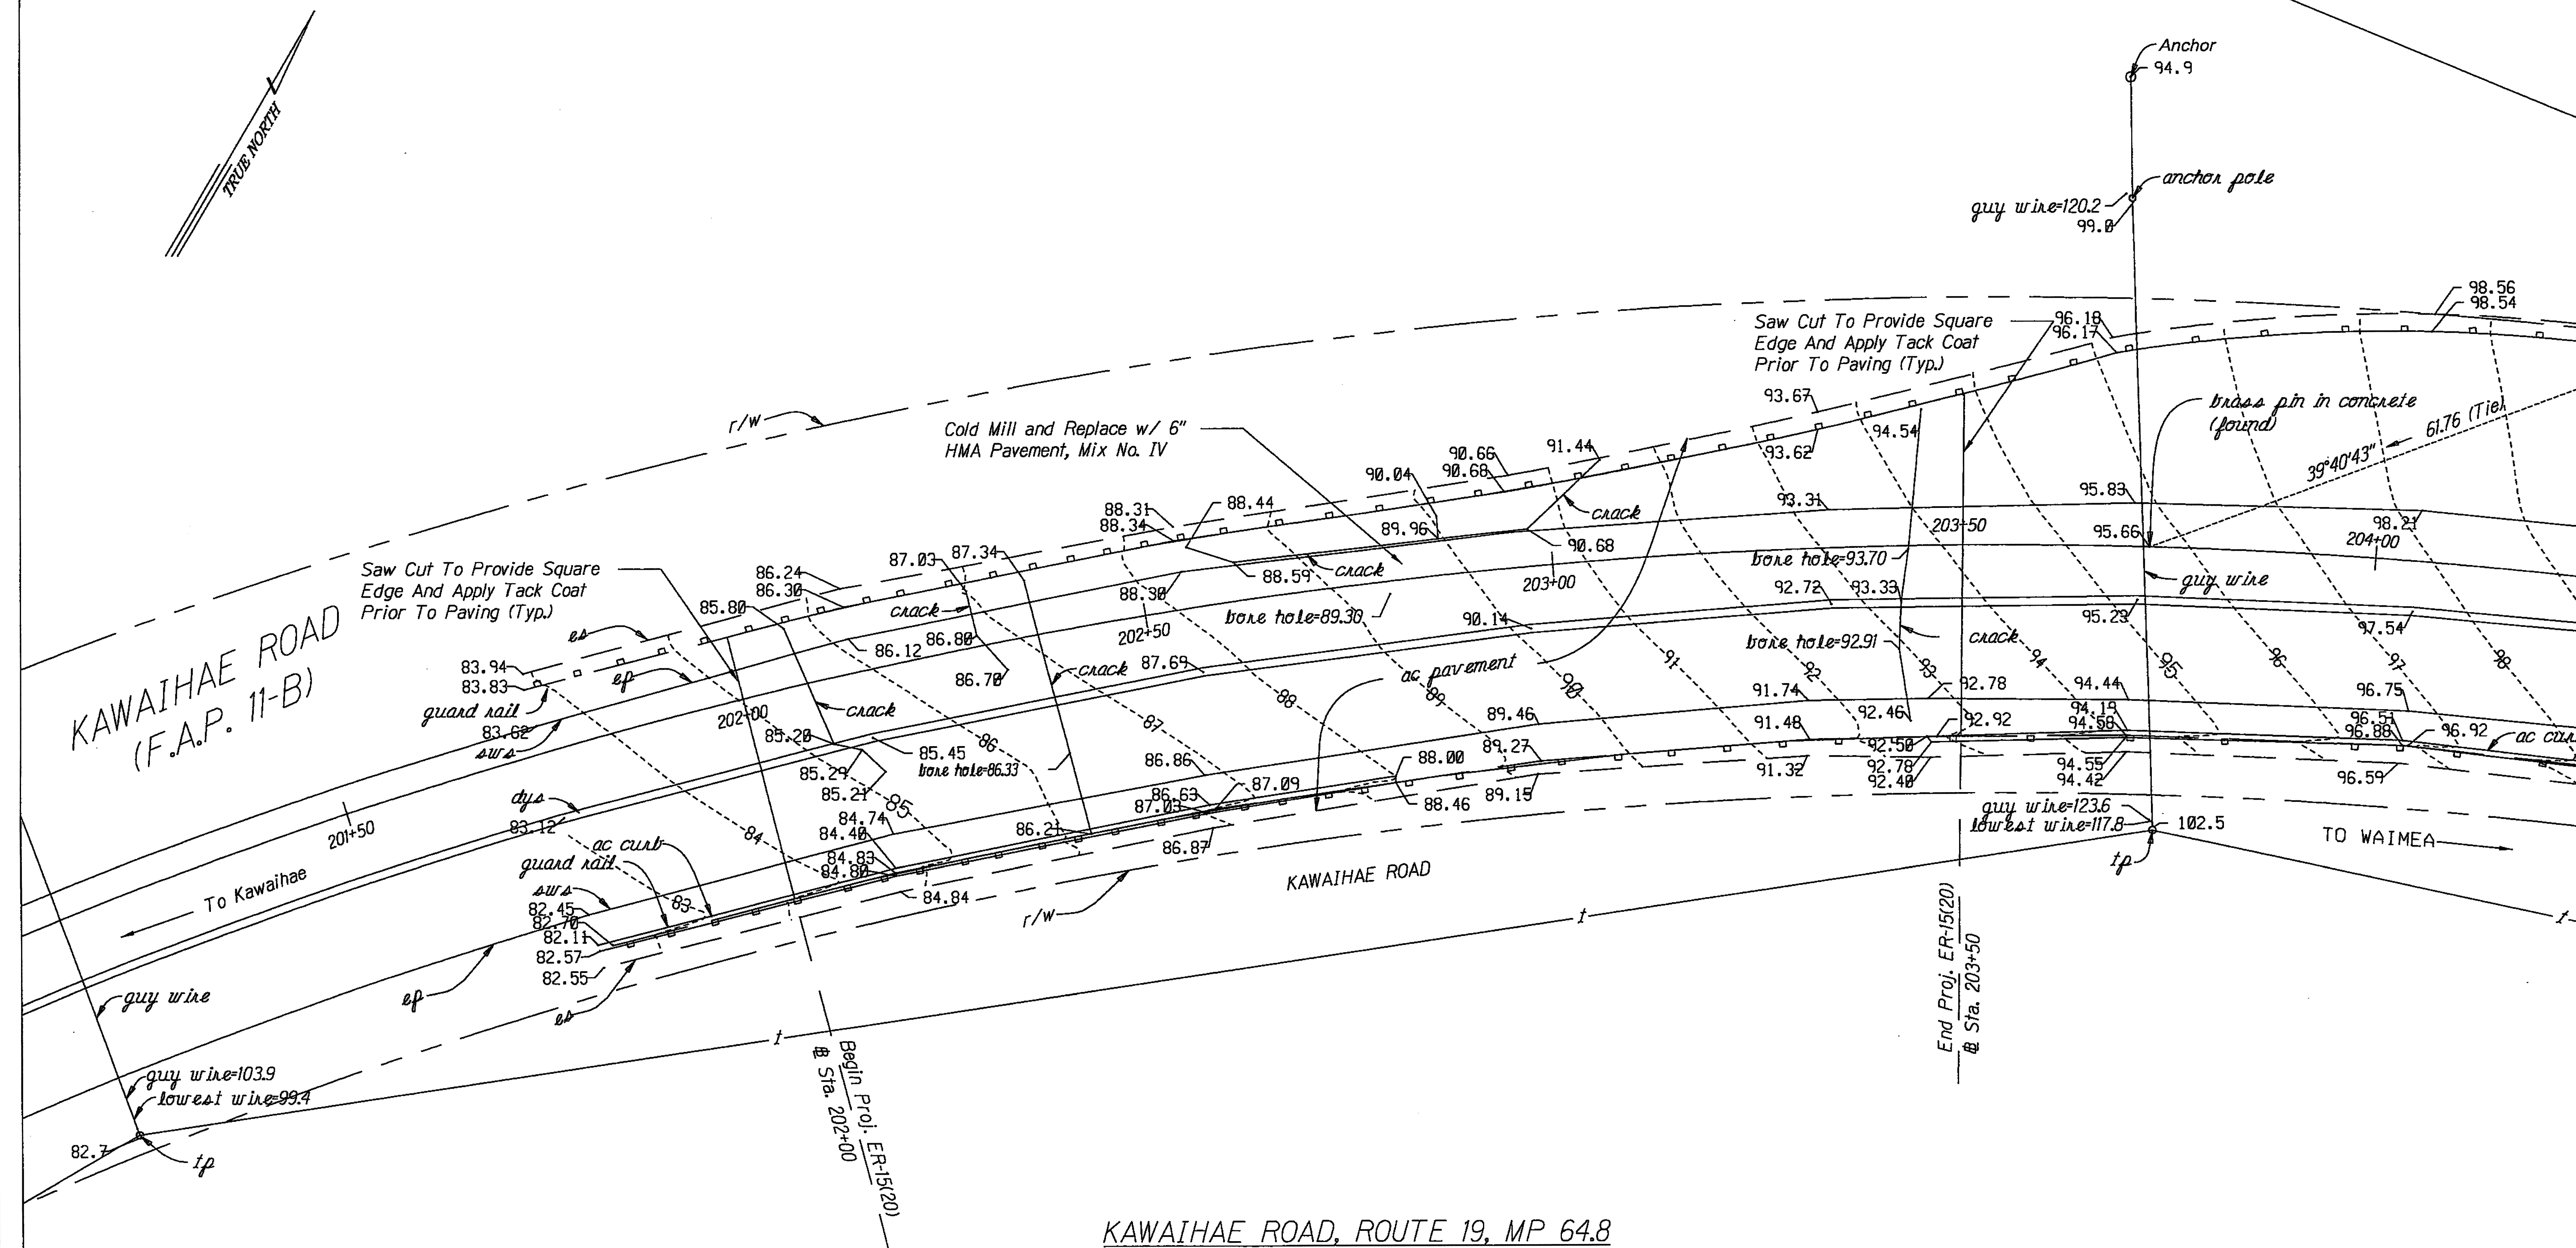

SURVEY PLANNED BY	DATE
DRAWN BY	8/20/10
DESIGNED BY	
CHECKED BY	
NOTE BOOK	
ORIGINAL PLAN	

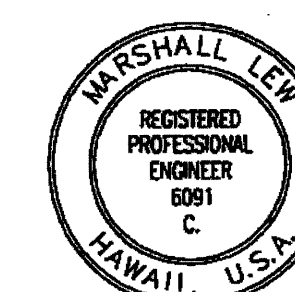

This work was prepared by me or under my supervision and construction of this project will be under my observation.

Marshall Lew 4/30/12
signature expiration date of the license

STATE OF HAWAII
DEPARTMENT OF TRANSPORTATION
HIGHWAYS DIVISION

SITE PLAN FOR MP 64.8

EMERGENCY EARTHQUAKE

ROCKFALL REPAIRS


VARIOUS LOCATIONS ON HAWAII, UNIT 2

FEDERAL AID PROJECT NO. ER-15(20)

Scale: AS NOTED Date: NOVEMBER 2010

SHEET No. C-6 OF 33 SHEETS

FED. ROAD DIST. NO.	STATE	FED. AID PROJ. NO.	FISCAL YEAR	SHEET NO.	TOTAL SHEETS
HAWAII	HAW.	ER-15(20)	2010	9	33

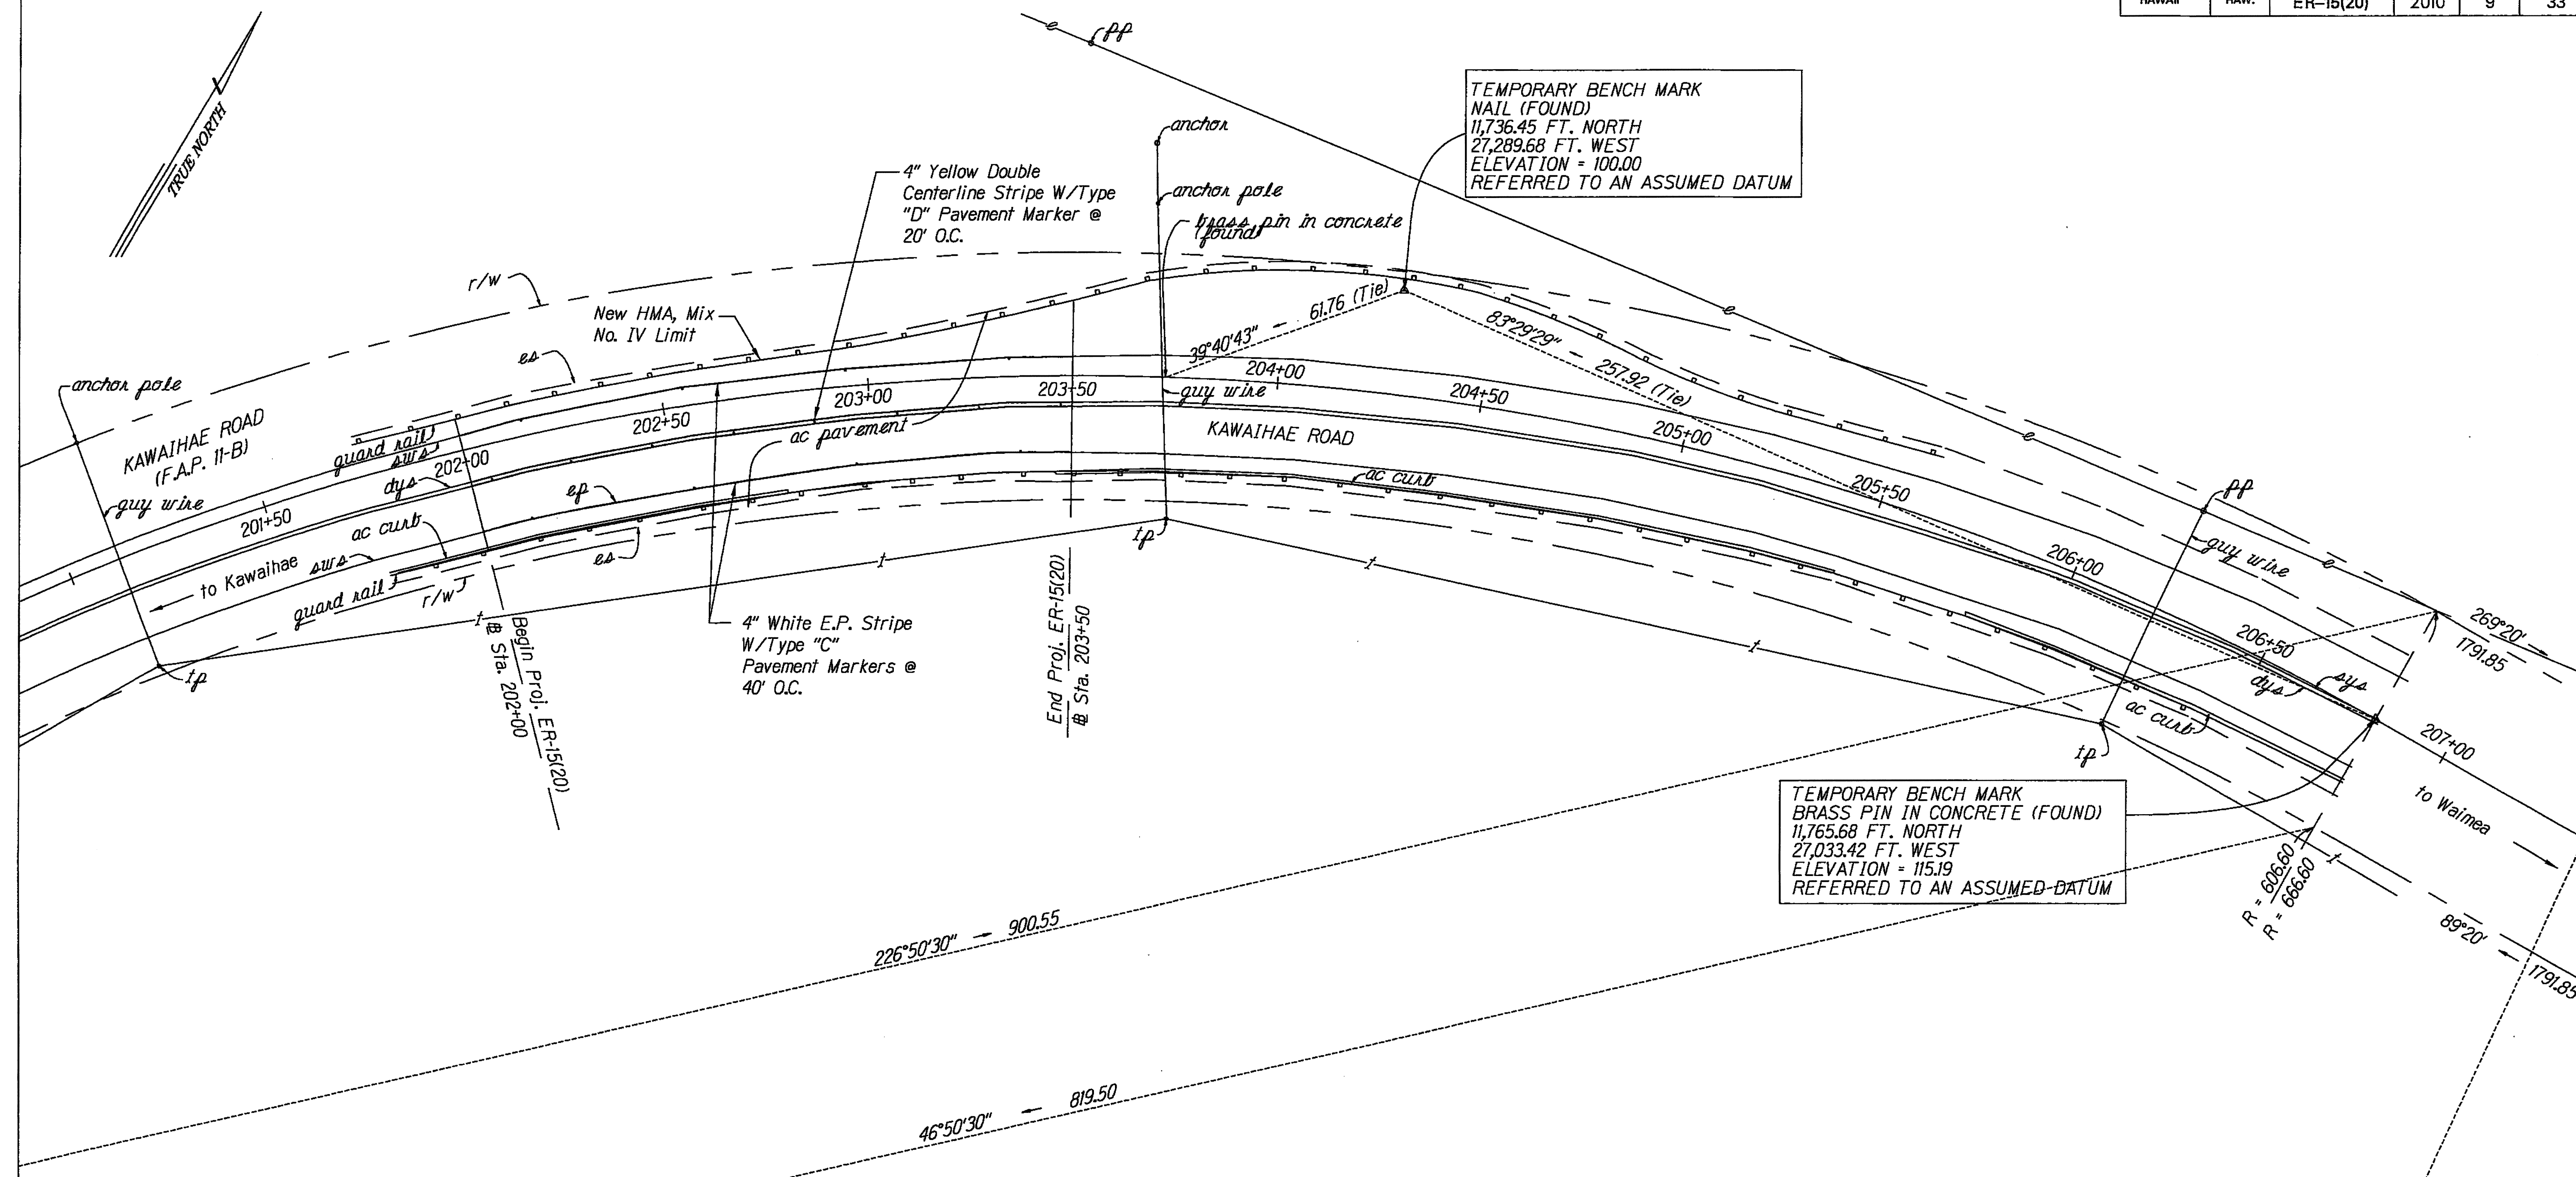

KAWAIHAE ROAD, ROUTE 19, MP 64.8
SCALE: 1" = 20'-0"

RAISED PAVEMENT MARKERS AND STRIPING

FOR RAISED PAVEMENT MARKERS AND STRIPING DETAILS,
SEE STANDARD PLANS SUMMARY ON SHEET T-2, PLAN NO.
TE-26, DATED 2008.



This work was prepared by me or under
my supervision and construction of this
project will be under my observation.

Marshall Lew 4/30/12
signature expiration date
of the license

STATE OF HAWAII
DEPARTMENT OF TRANSPORTATION
HIGHWAYS DIVISION
STRIPING PLAN FOR MP 64.8
EMERGENCY EARTHQUAKE
ROCKFALL REPAIRS
VARIOUS LOCATIONS ON HAWAII, UNIT 2
FEDERAL AID PROJECT NO. ER-15(20)
Scale: AS NOTED Date: NOVEMBER 2010
SHEET No. C-7 OF 33 SHEETS

DATE	8/20/10
SURVEY PLOTTED BY	
DRAWN BY	
DESIGNED BY	
QUANTITIES BY	
CHECKED BY	
ORIGINAL PLAN	
NOTE BOOK	
N.	