

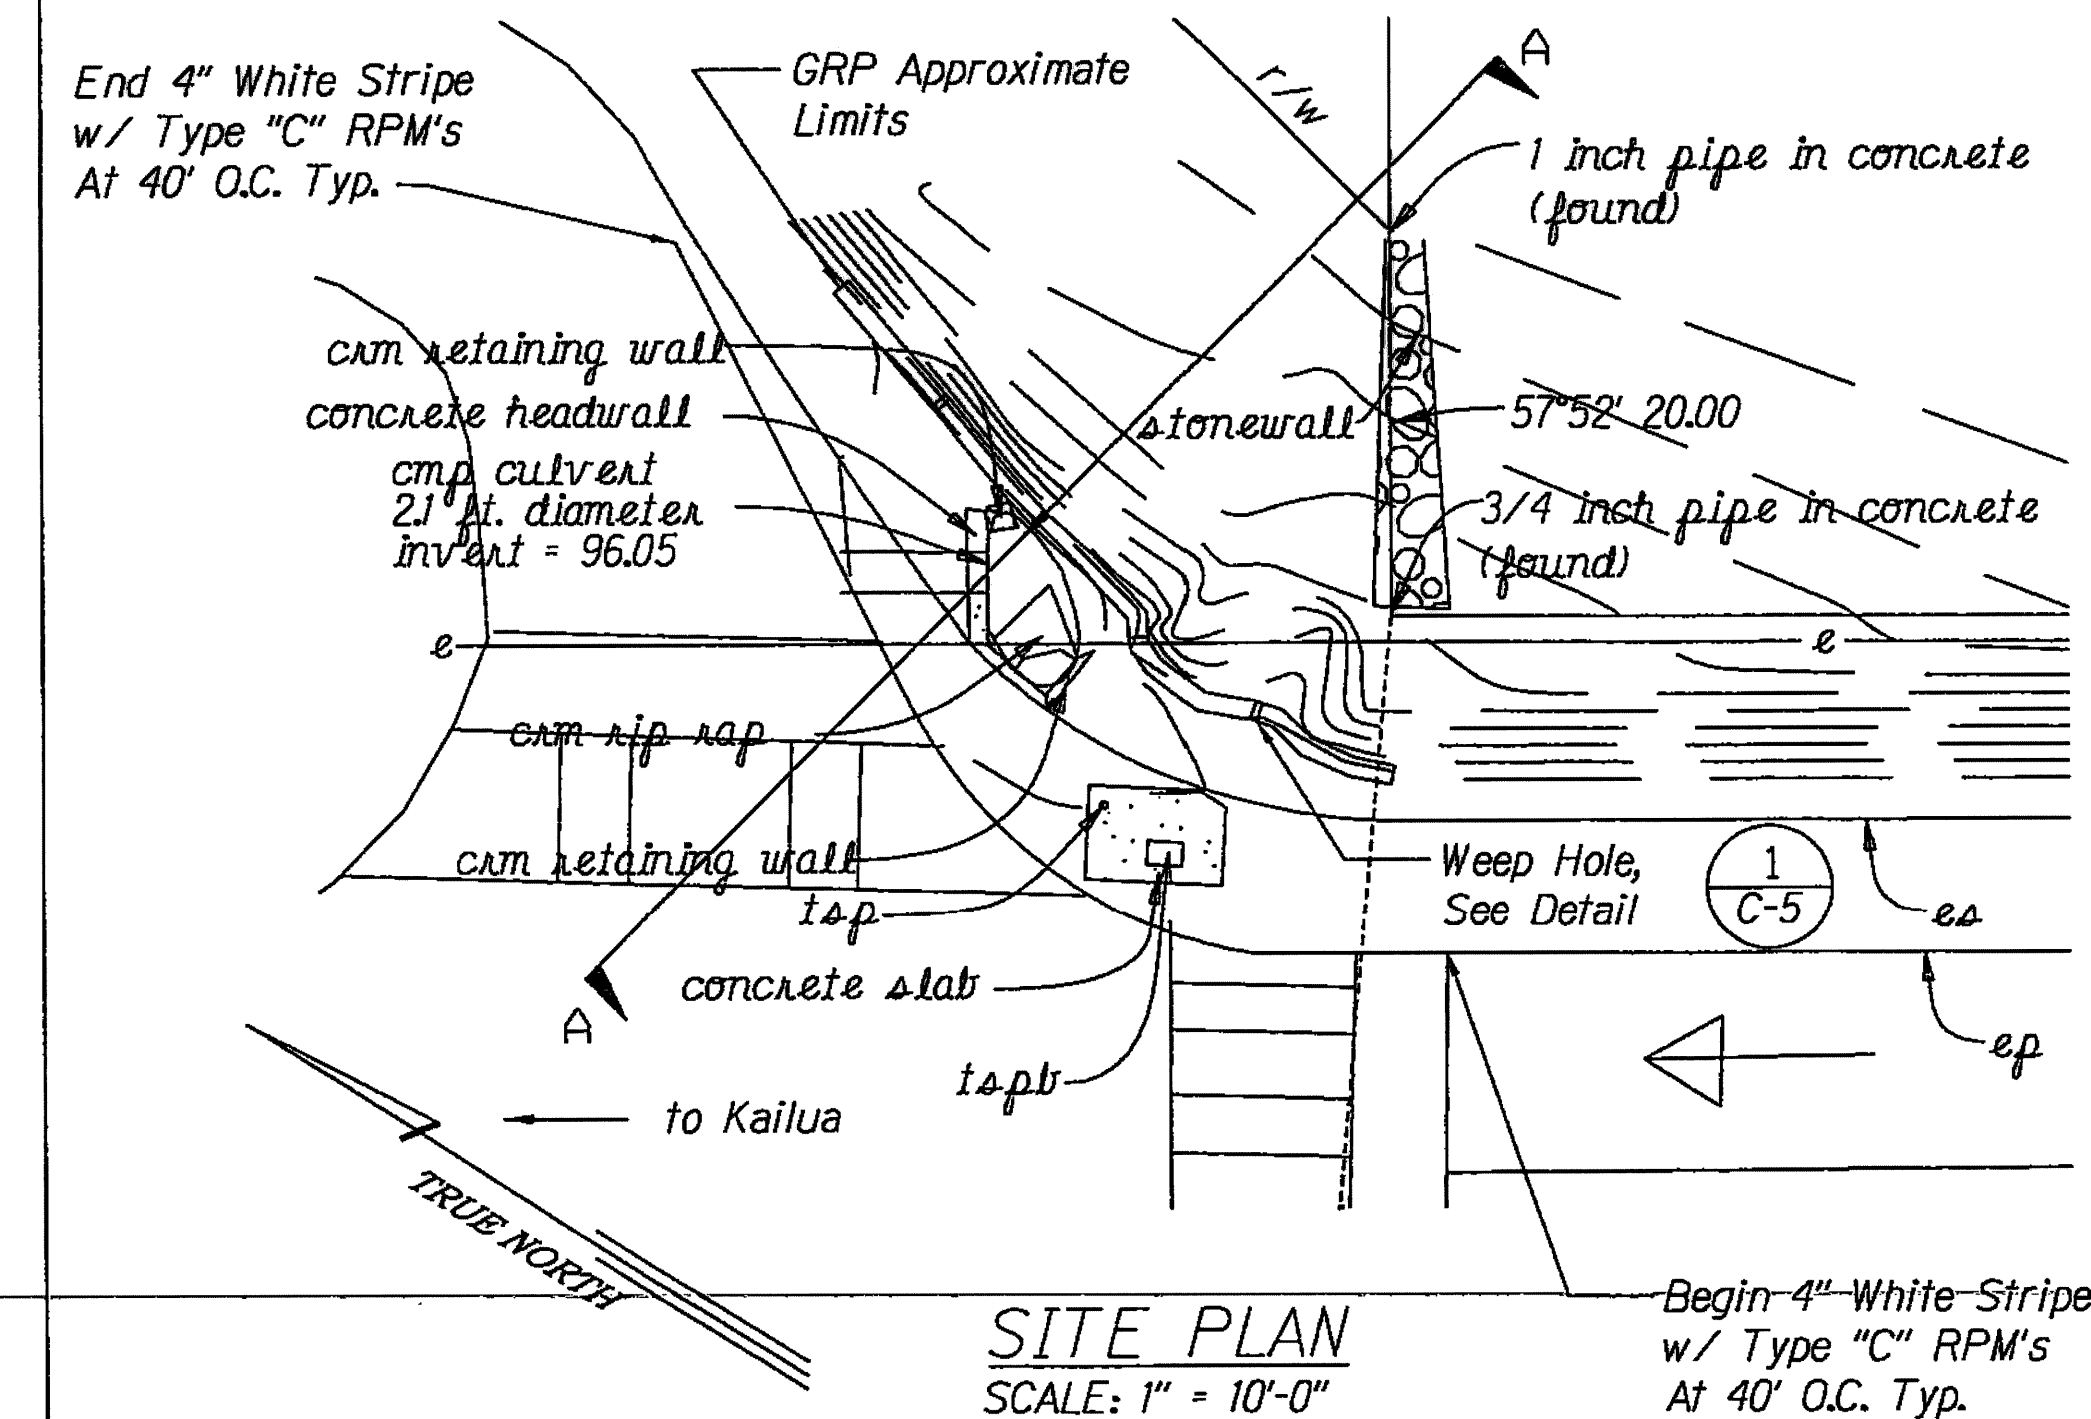


FED. ROAD DIST. NO.	STATE	FED. AID PROJ. NO.	FISCAL YEAR	SHEET NO.	TOTAL SHEETS
HAWAII	HAW.	ER-15(20)	2010	14	33

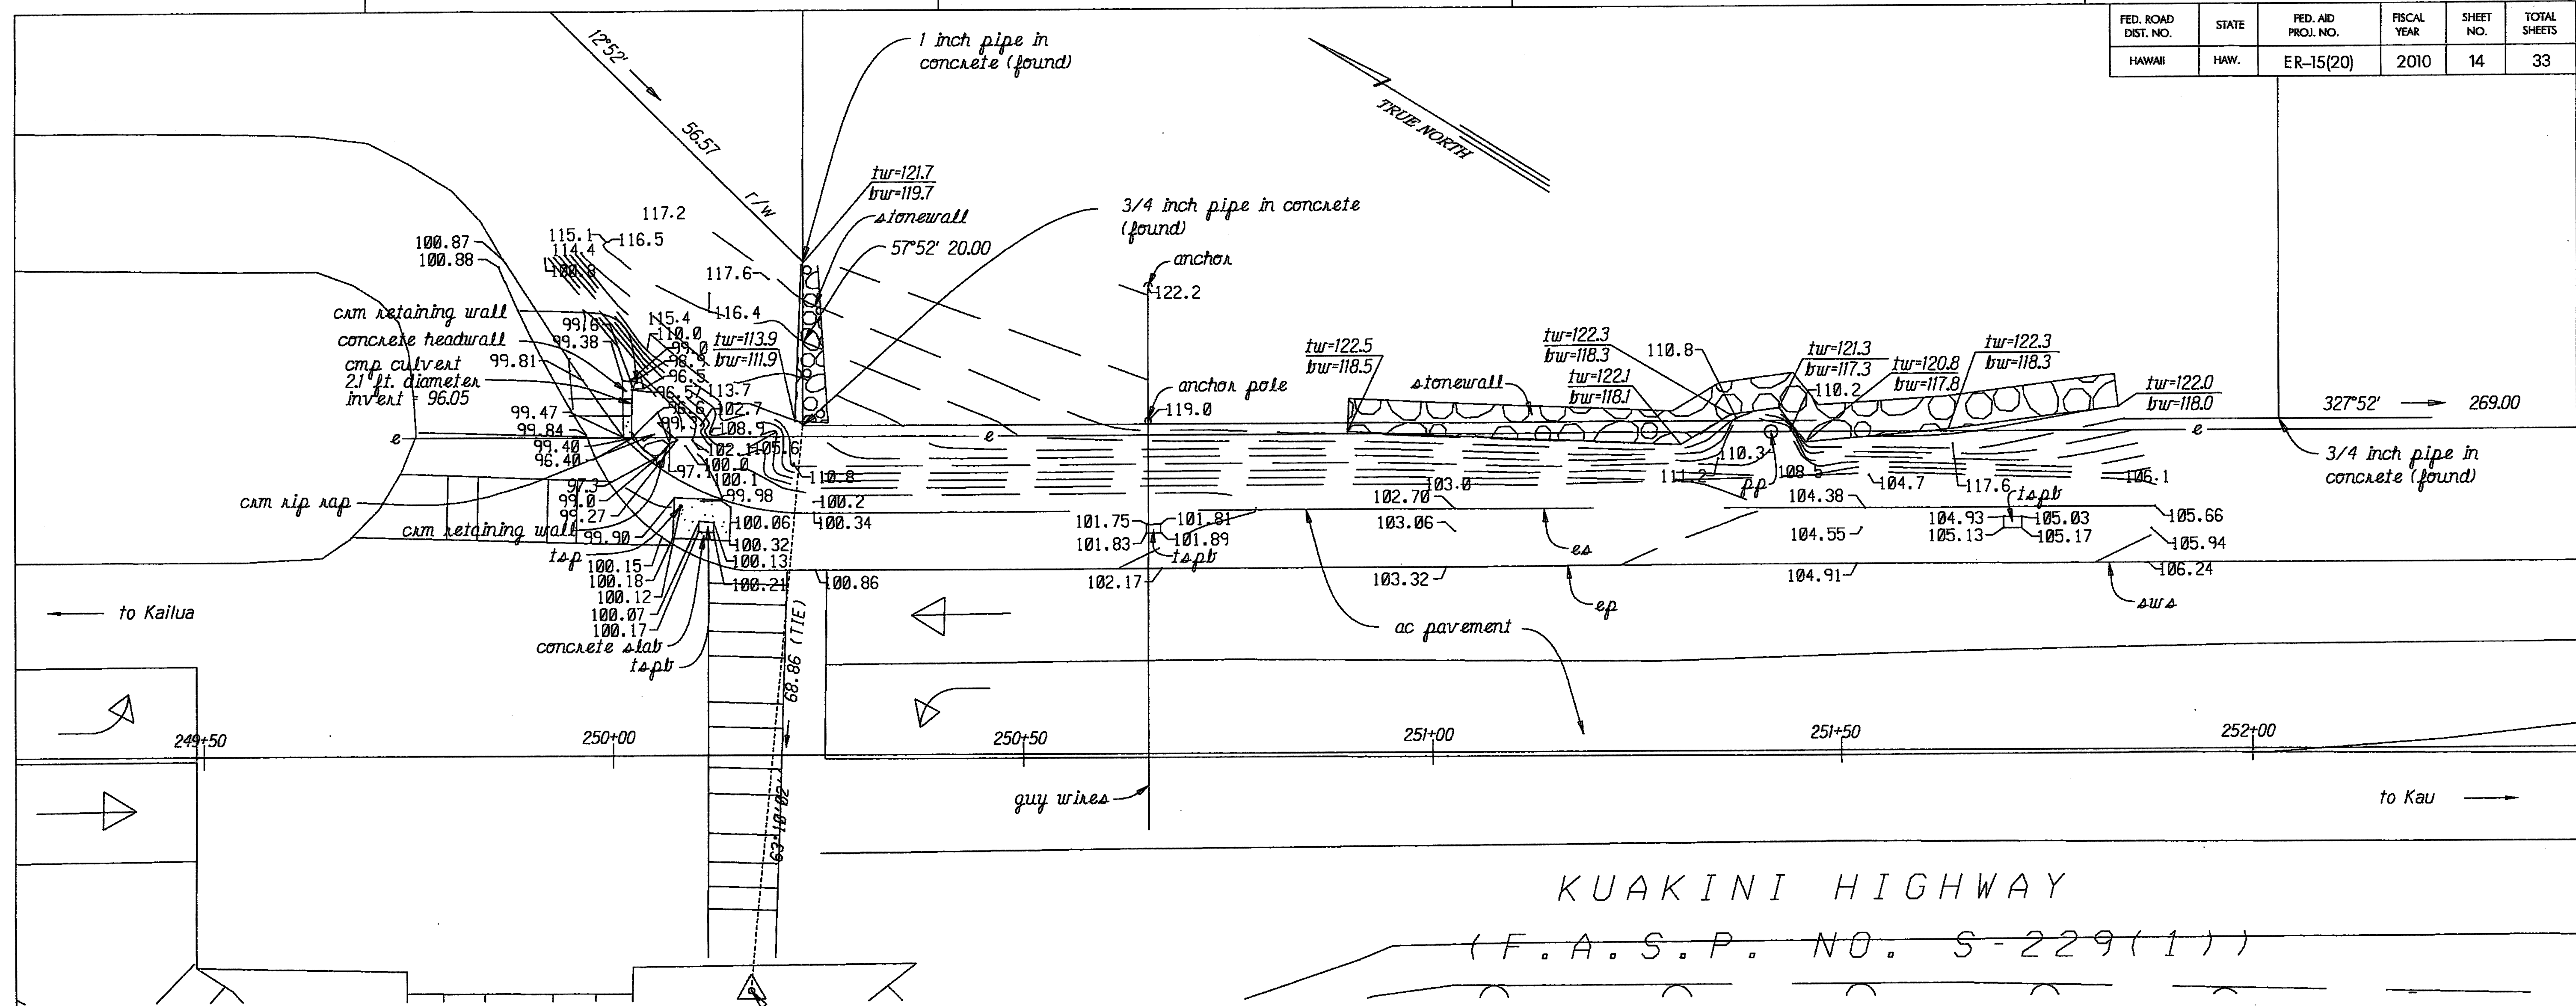

EXISTING CONDITIONS
SCALE: 1" = 10'-0"

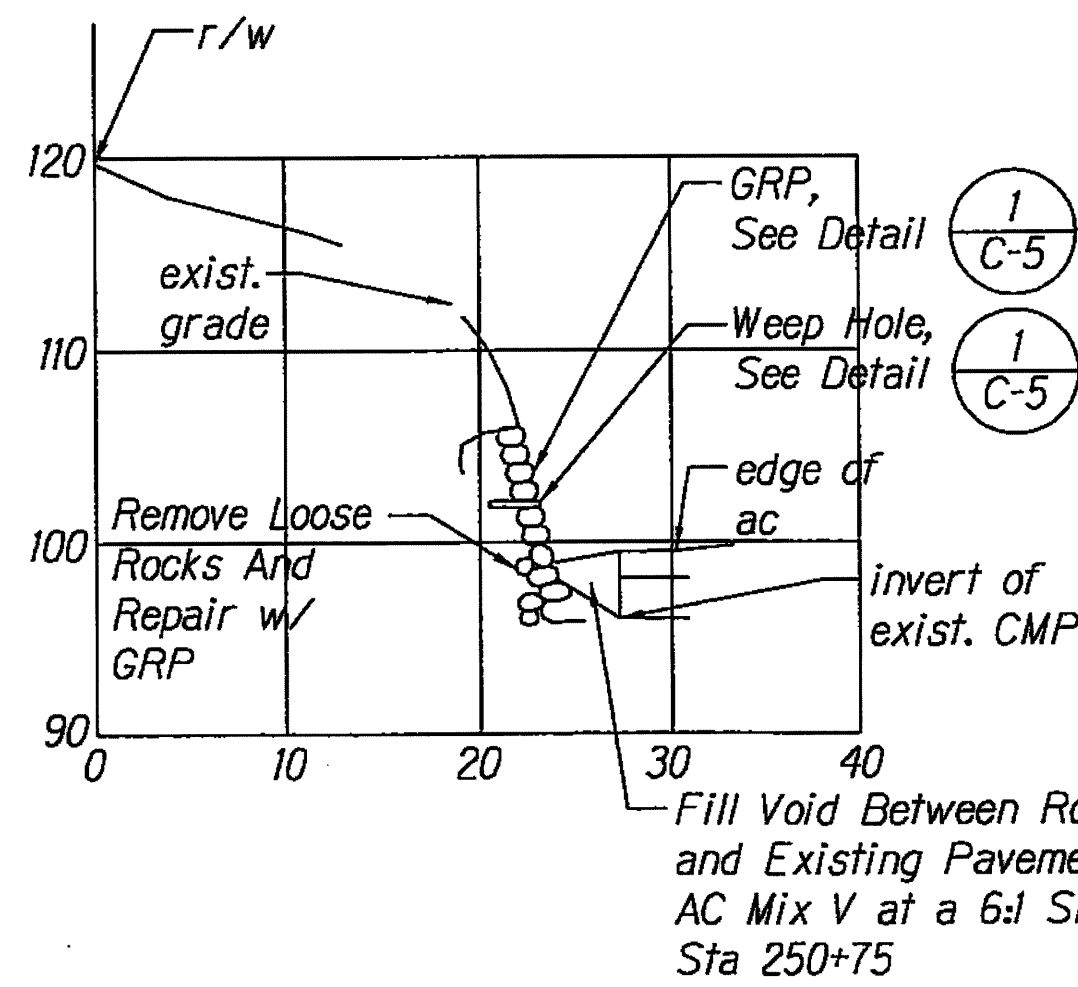

SECTION A-A
SCALE: 1" = 10'-0"

KUAKINI HIGHWAY, ROUTE 11, MP 117.6
SCALE: 1" = 10'-0"



This work was prepared by me or under my supervision and construction of this project will be under my observation.

signature
4/30/12
expiration date of the license

STATE OF HAWAII
DEPARTMENT OF TRANSPORTATION
HIGHWAYS DIVISION

SITE PLAN FOR MP 117.6
EMERGENCY EARTHQUAKE
ROCKFALL REPAIRS
VARIOUS LOCATIONS ON HAWAII, UNIT 2

FEDERAL AID PROJECT NO. ER-15(20)
Scale: AS NOTED Date: NOVEMBER 2010

SHEET No. C-12 OF 33 SHEETS