
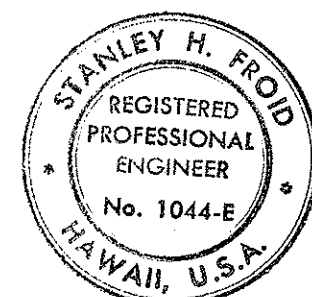


STATE	PROJ. NO.	FISCAL YEAR	SHEET NO.	TOTAL SHEETS
HAW.	BMD66-343 PHASE I	FY 74-75	18	41

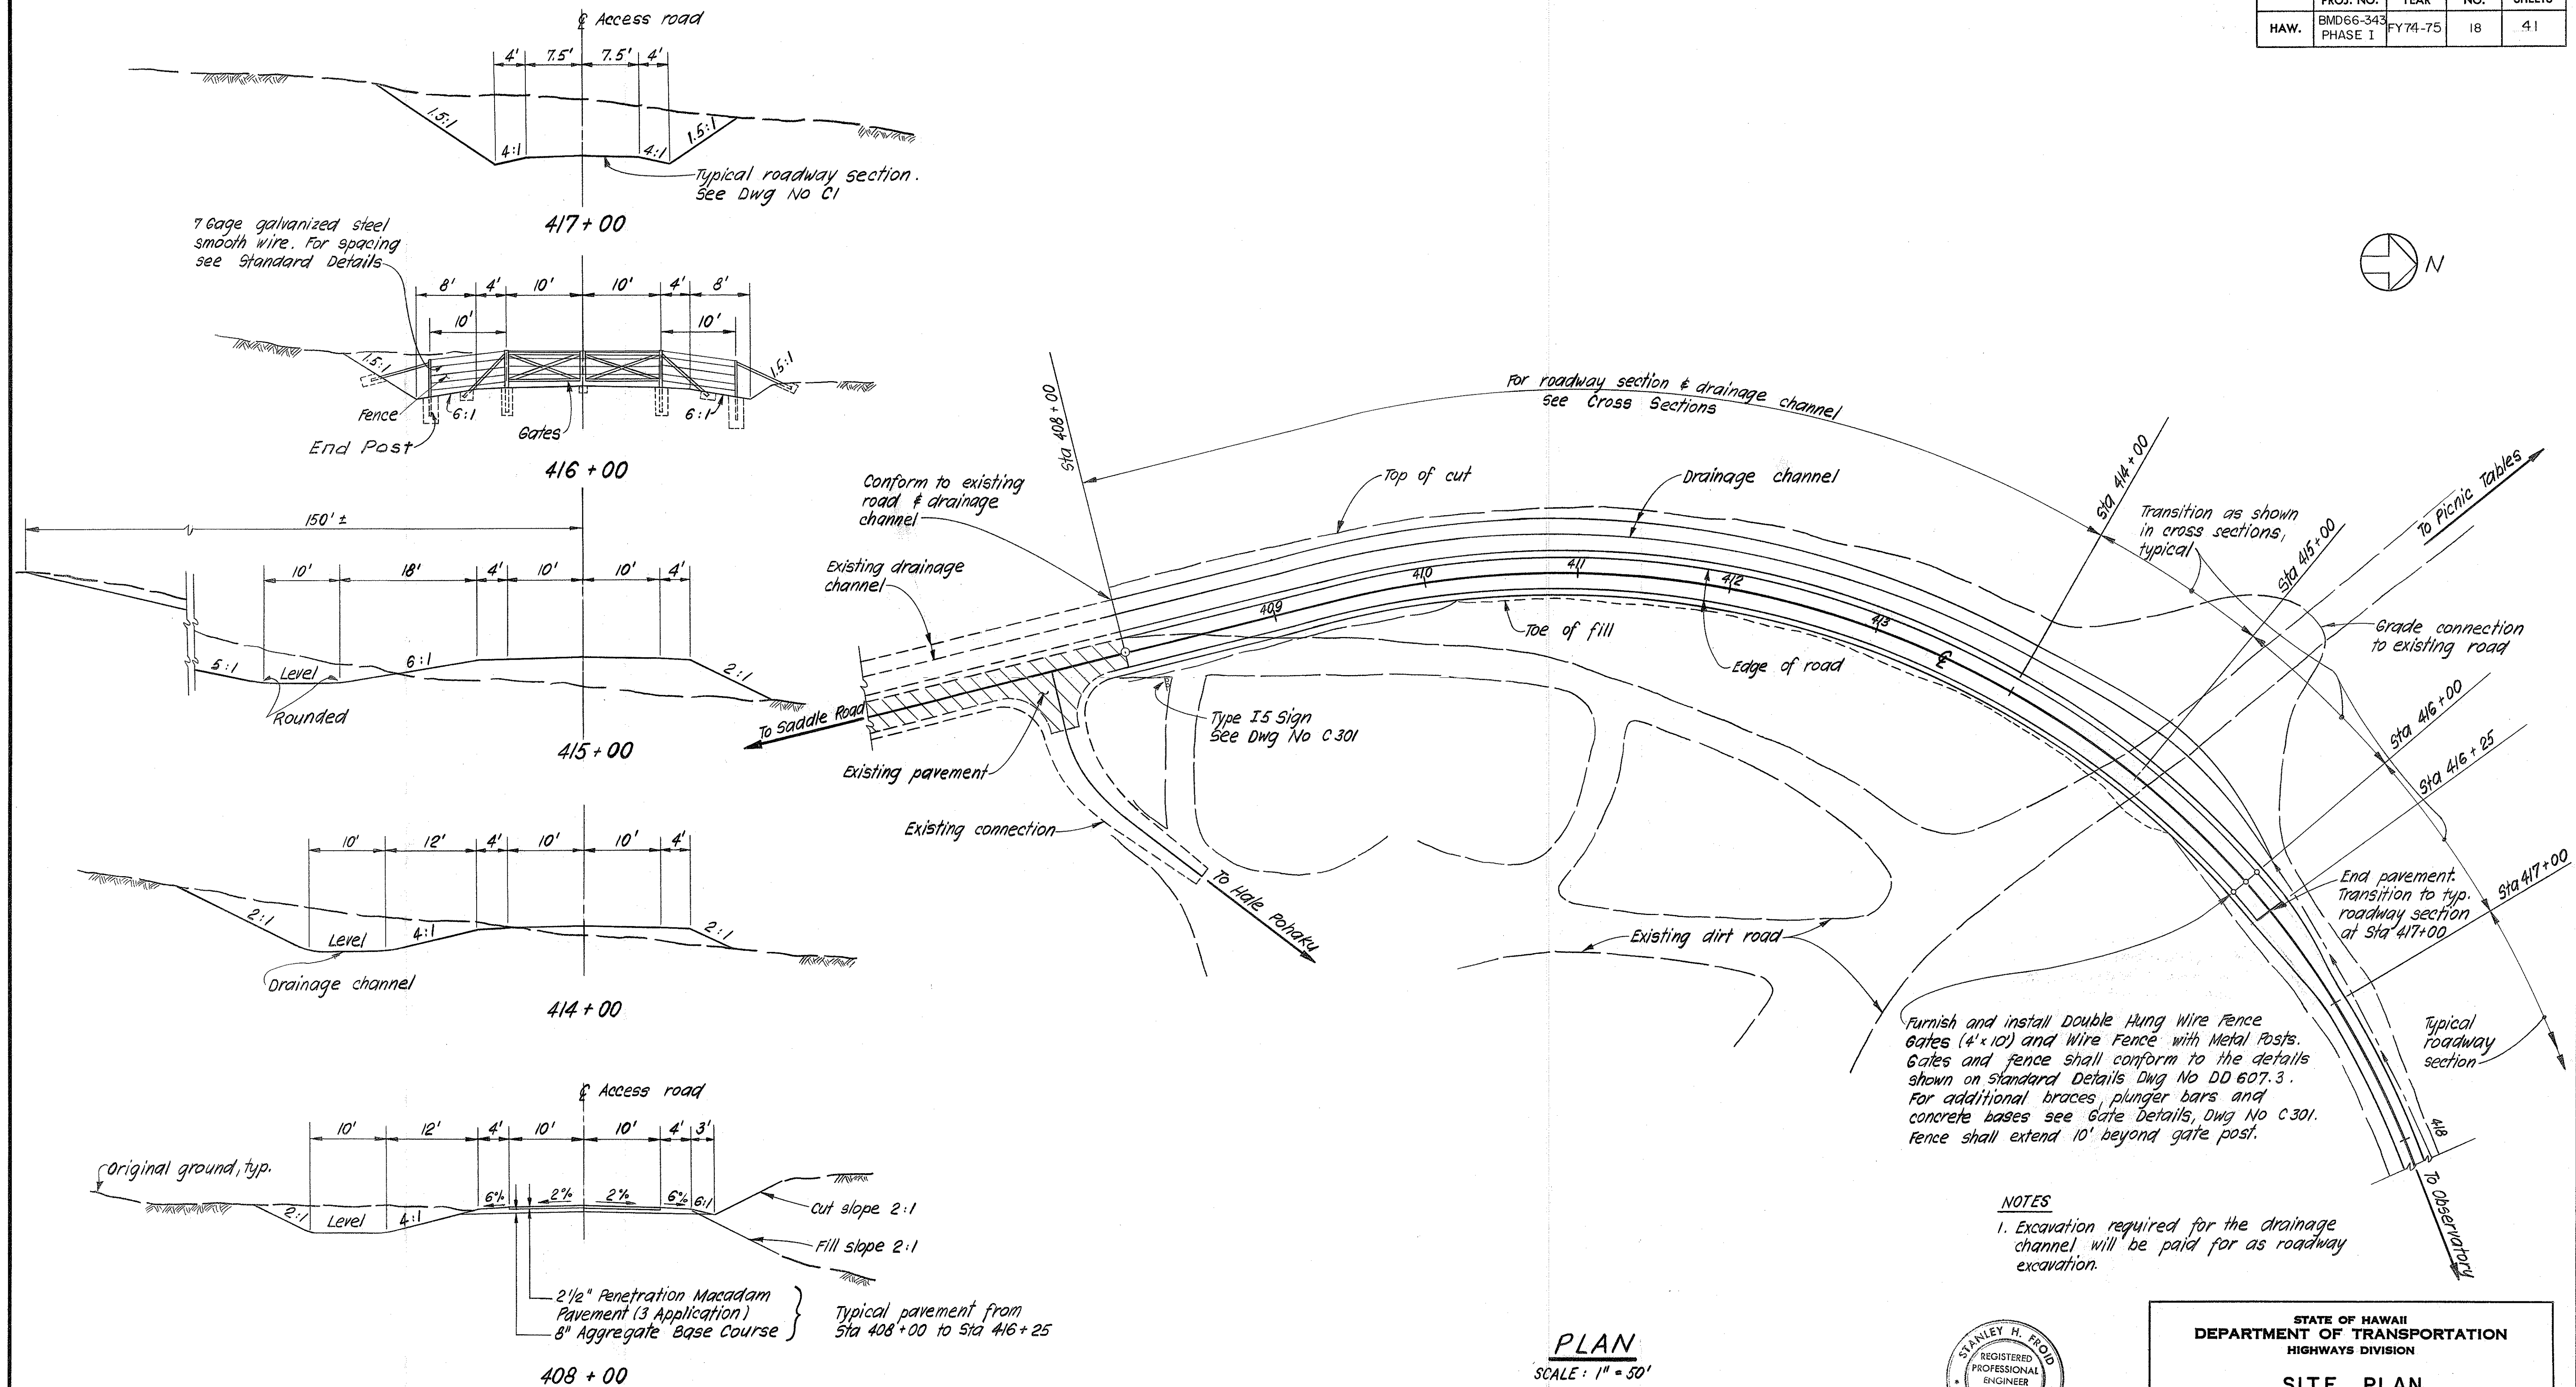

THIS WORK WAS PREPARED BY
ME OR UNDER MY SUPERVISION.
Stanley H. Field
Signature

STATE OF HAWAII DEPARTMENT OF TRANSPORTATION HIGHWAYS DIVISION	
SITE PLAN HALE POHAU AREA	
MAUNA KEA OBSERVATORY ACCESS ROAD	
PROJ. NO. BMD 66 - 343	
SCALE: AS NOTED	DATE: SEPT 1973
SHEET No. 1 OF 1 SHEETS C 201	

DATE	_____
SURVEY PLOTTED BY	_____
DRAWN BY	_____
CHECKED BY	_____
DESIGNED BY	_____
QUANTITIES BY	_____
NOTE BOOK	_____
CHECKED BY	_____
No.	_____