
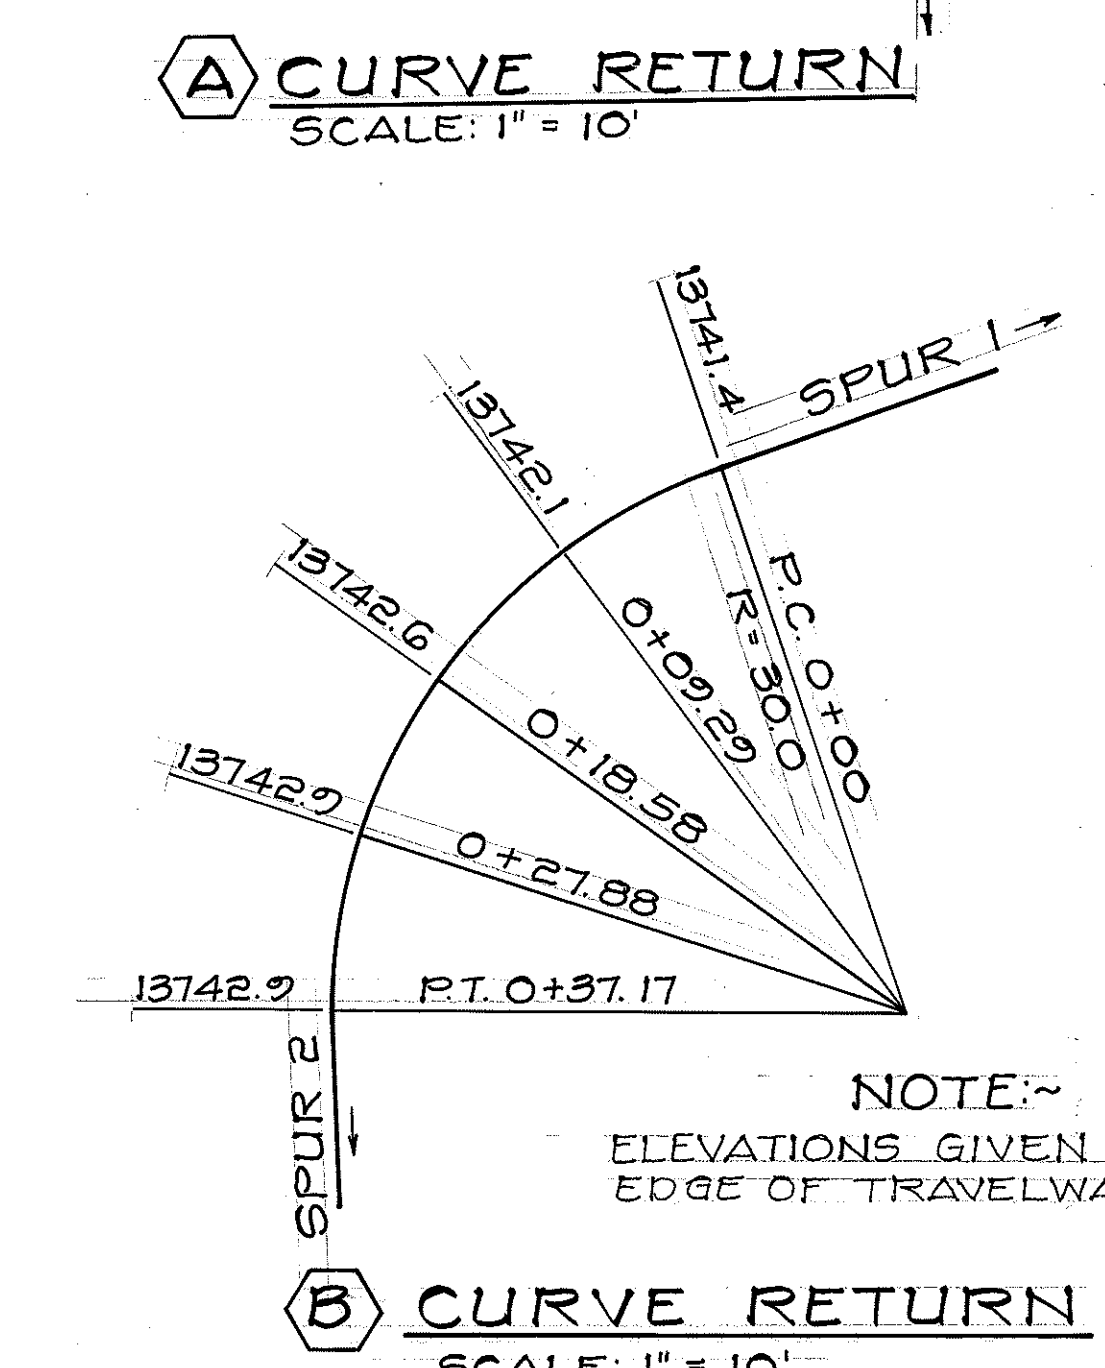
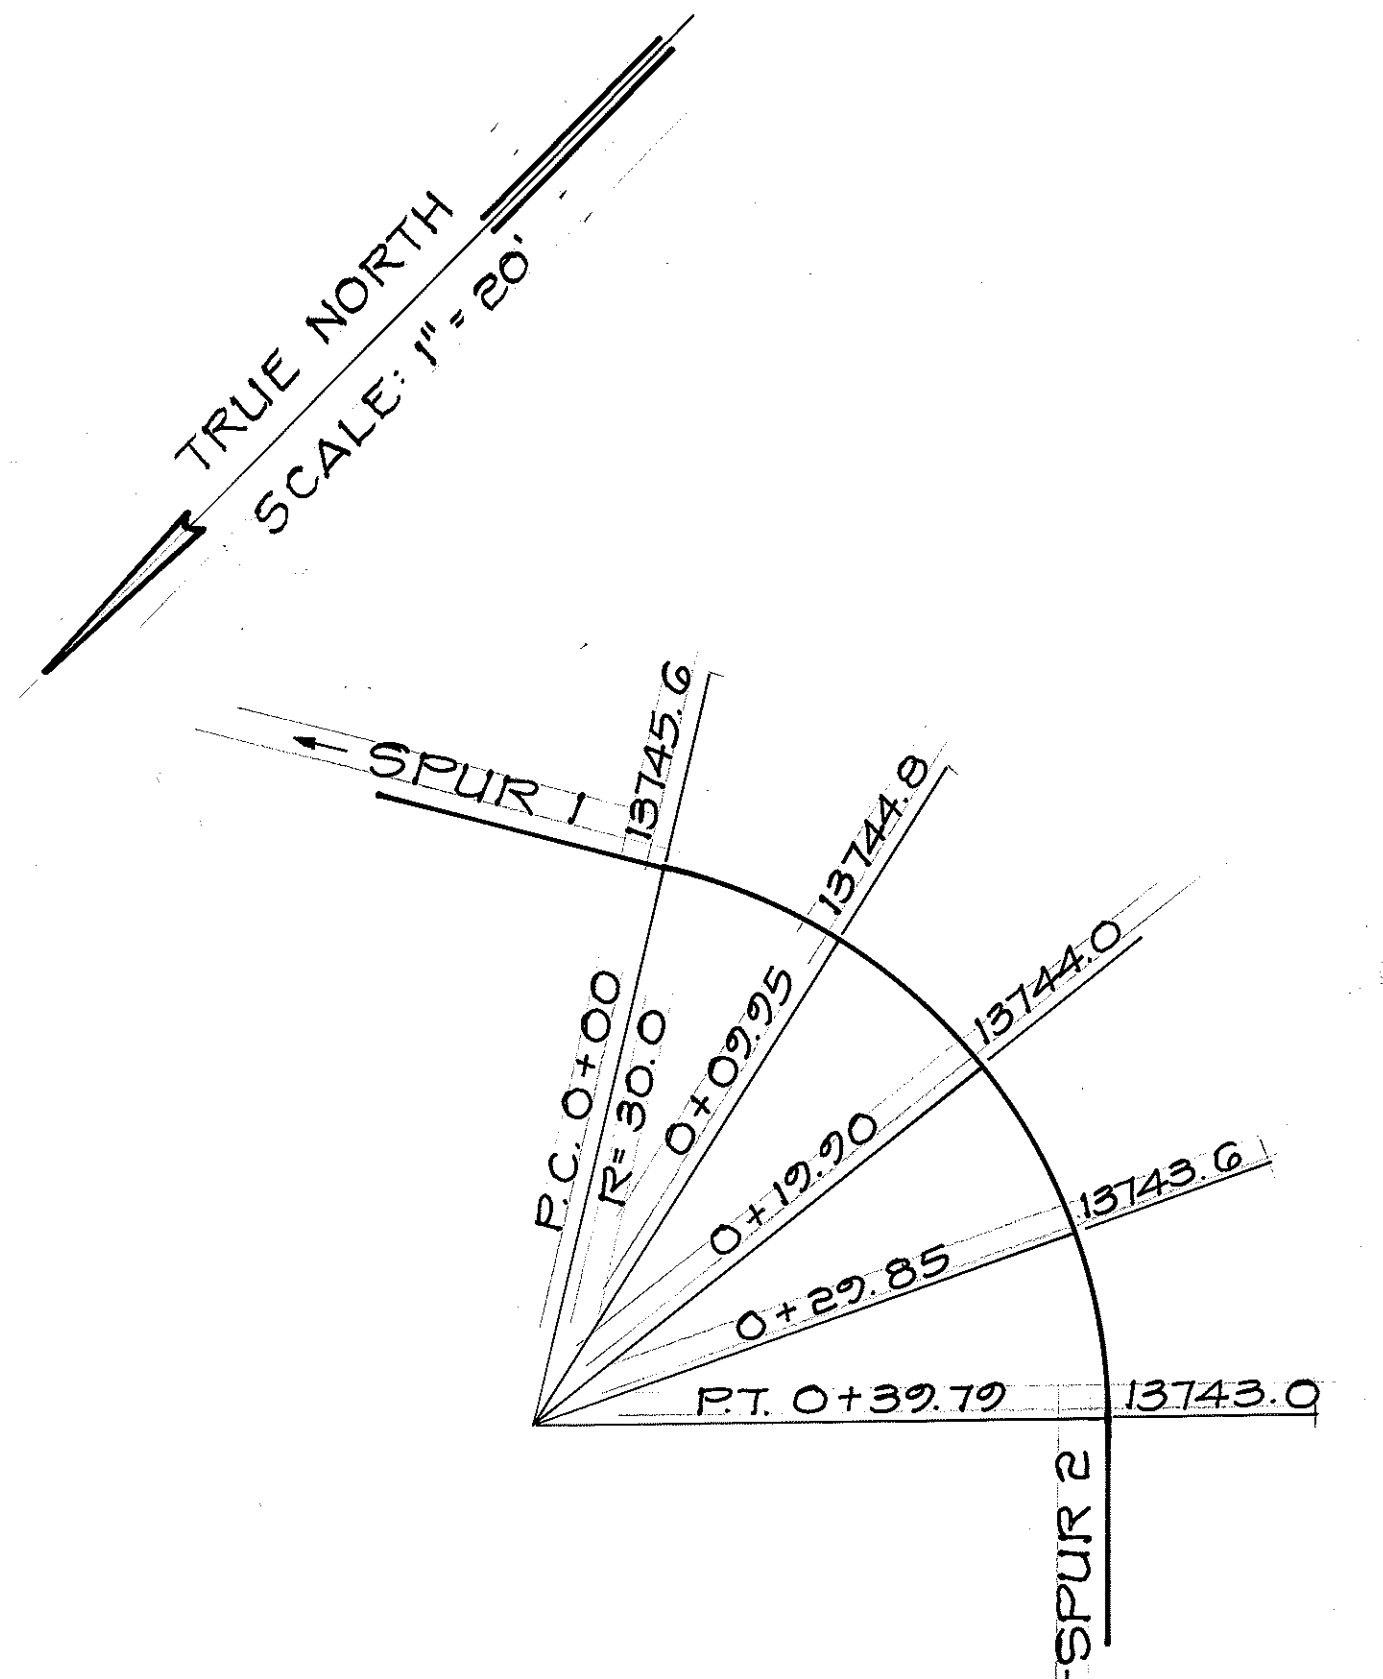



FED. ROAD DIST. NO.	STATE	PROJ. NO.	FISCAL YEAR	SHEET NO.	TOTAL SHEETS
HAWAII	HAW.	HWY.-H-01-86	1987	29	115

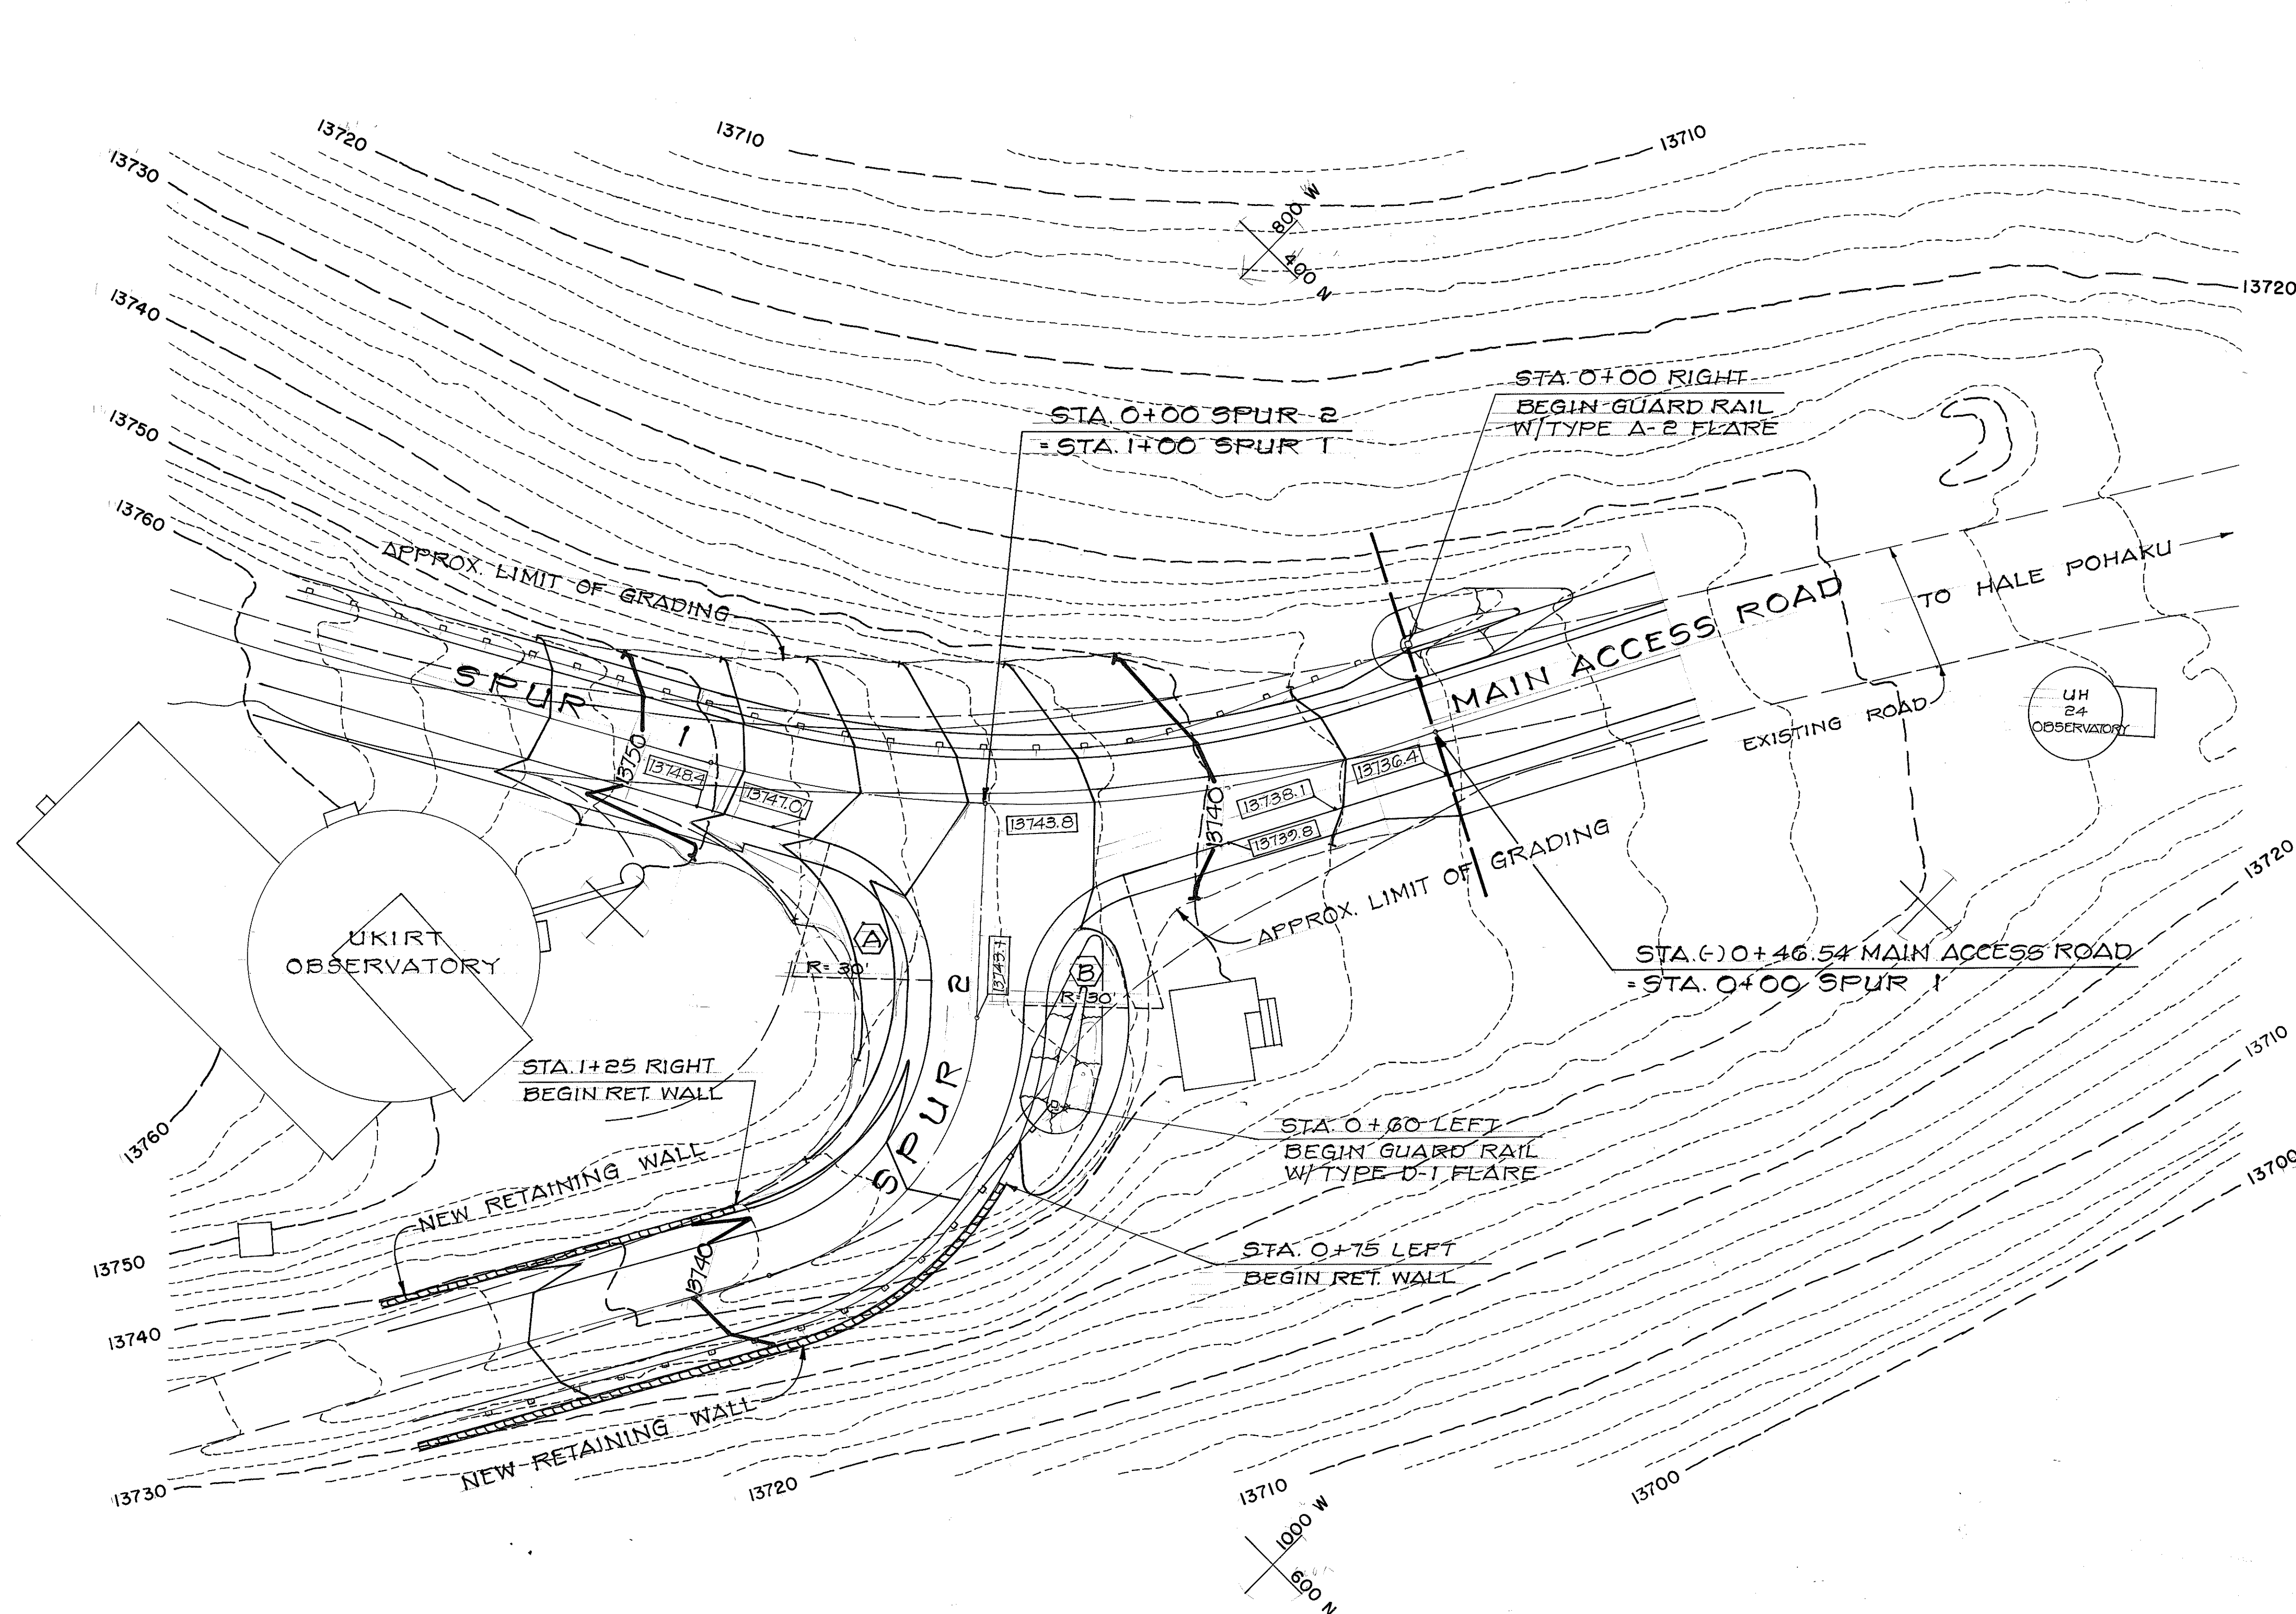

NOTE:
ELEVATIONS GIVEN ARE AT
EDGE OF TRAVELWAY

SURVEY PLOTTED BY	DATE
DRAWN BY	
DESIGNED BY	
QUANTITIES BY	
CHECKED BY	

GRADING PLAN - SPUR 1 / SPUR 2 INTERSECTION

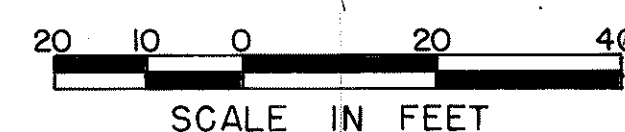

ROYCE S. FUKUNAGA
REGISTERED PROFESSIONAL ENGINEER
No. 2107-C
HAWAII, U.S.A.

STATE OF HAWAII
DEPARTMENT OF TRANSPORTATION
HIGHWAYS DIVISION

GRADING PLAN - SPUR 1 / SPUR 2 INTERSECTION

MAUNA KEA OBSERVATORY ACCESS ROAD
PHASE I

PROJECT NO. HWY.-H-01-86

SCALE: 1" = 20'

FED. ROAD DIST. NO.	STATE	PROJ. NO.	FISCAL YEAR	SHEET NO.	TOTAL SHEETS
HAWAII	HAW.	HWY - H-01-86	1987	30	115

