



FED. ROAD DIST. NO.	STATE	PROJ. NO.	FISCAL YEAR	SHEET NO.	TOTAL SHEETS
HAWAII	HAW.	HWY-H-01-86	1987	87	115

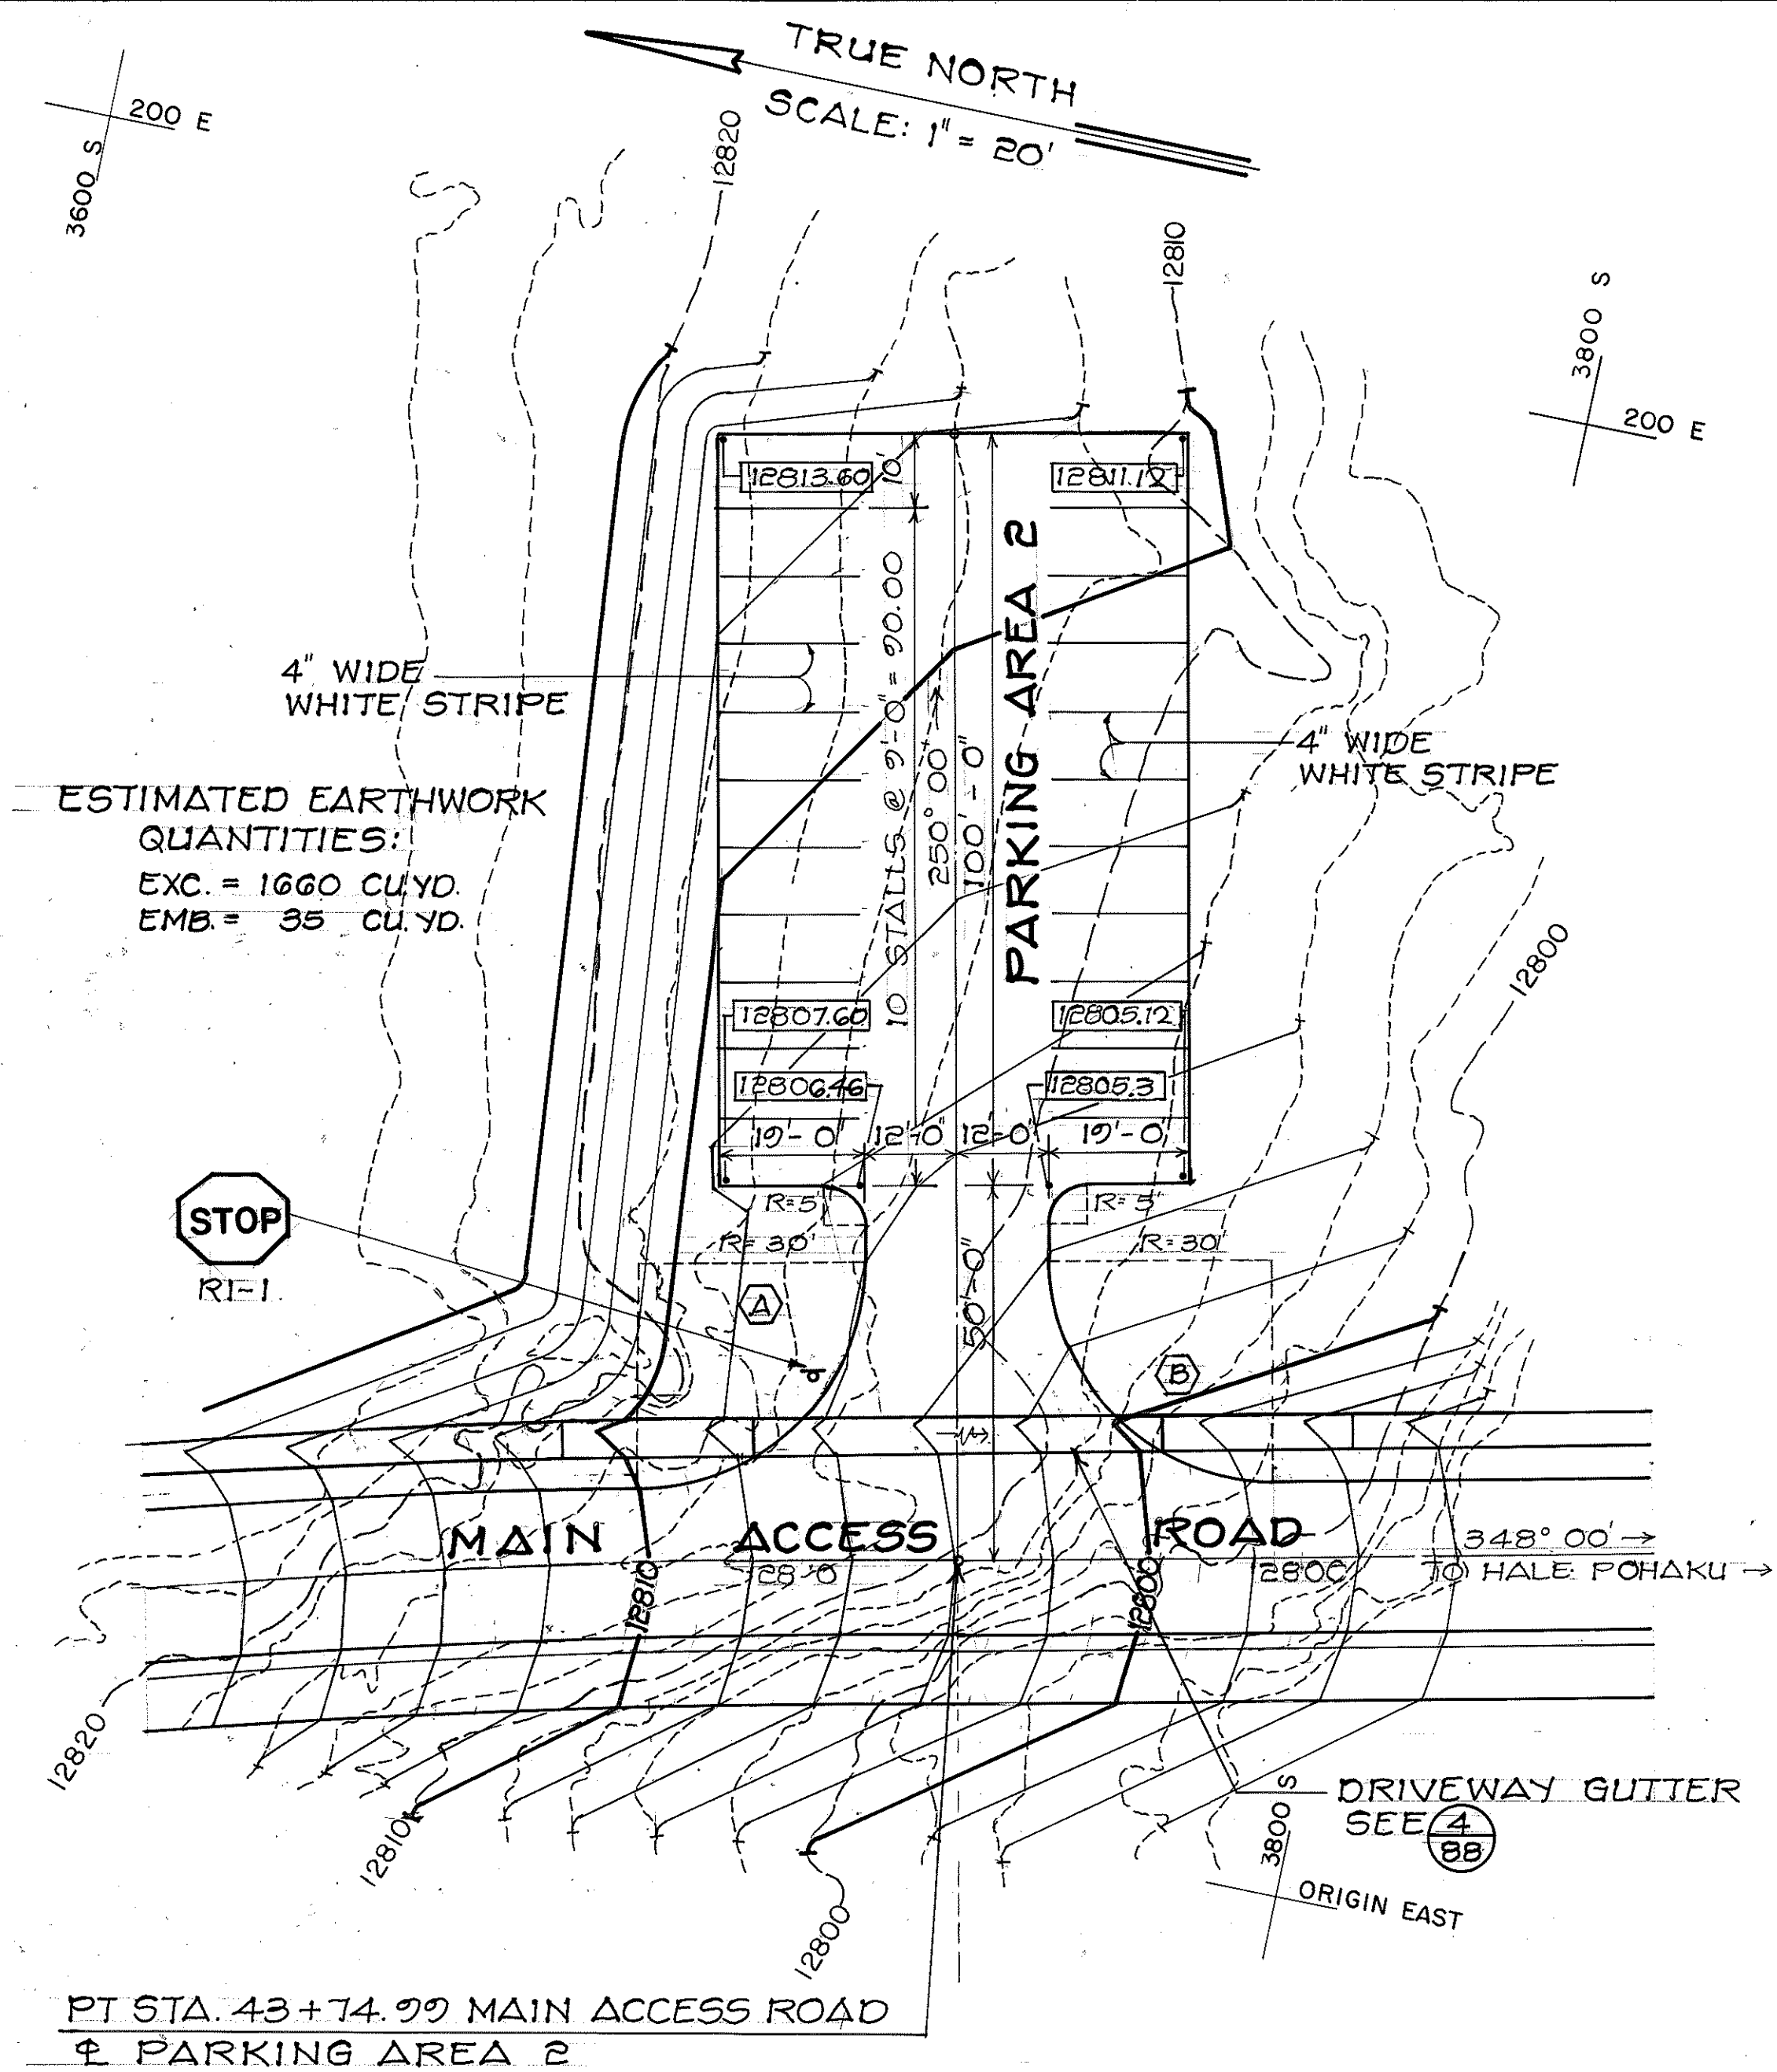

SITE AND GRADING PLAN PARKING AREA 2

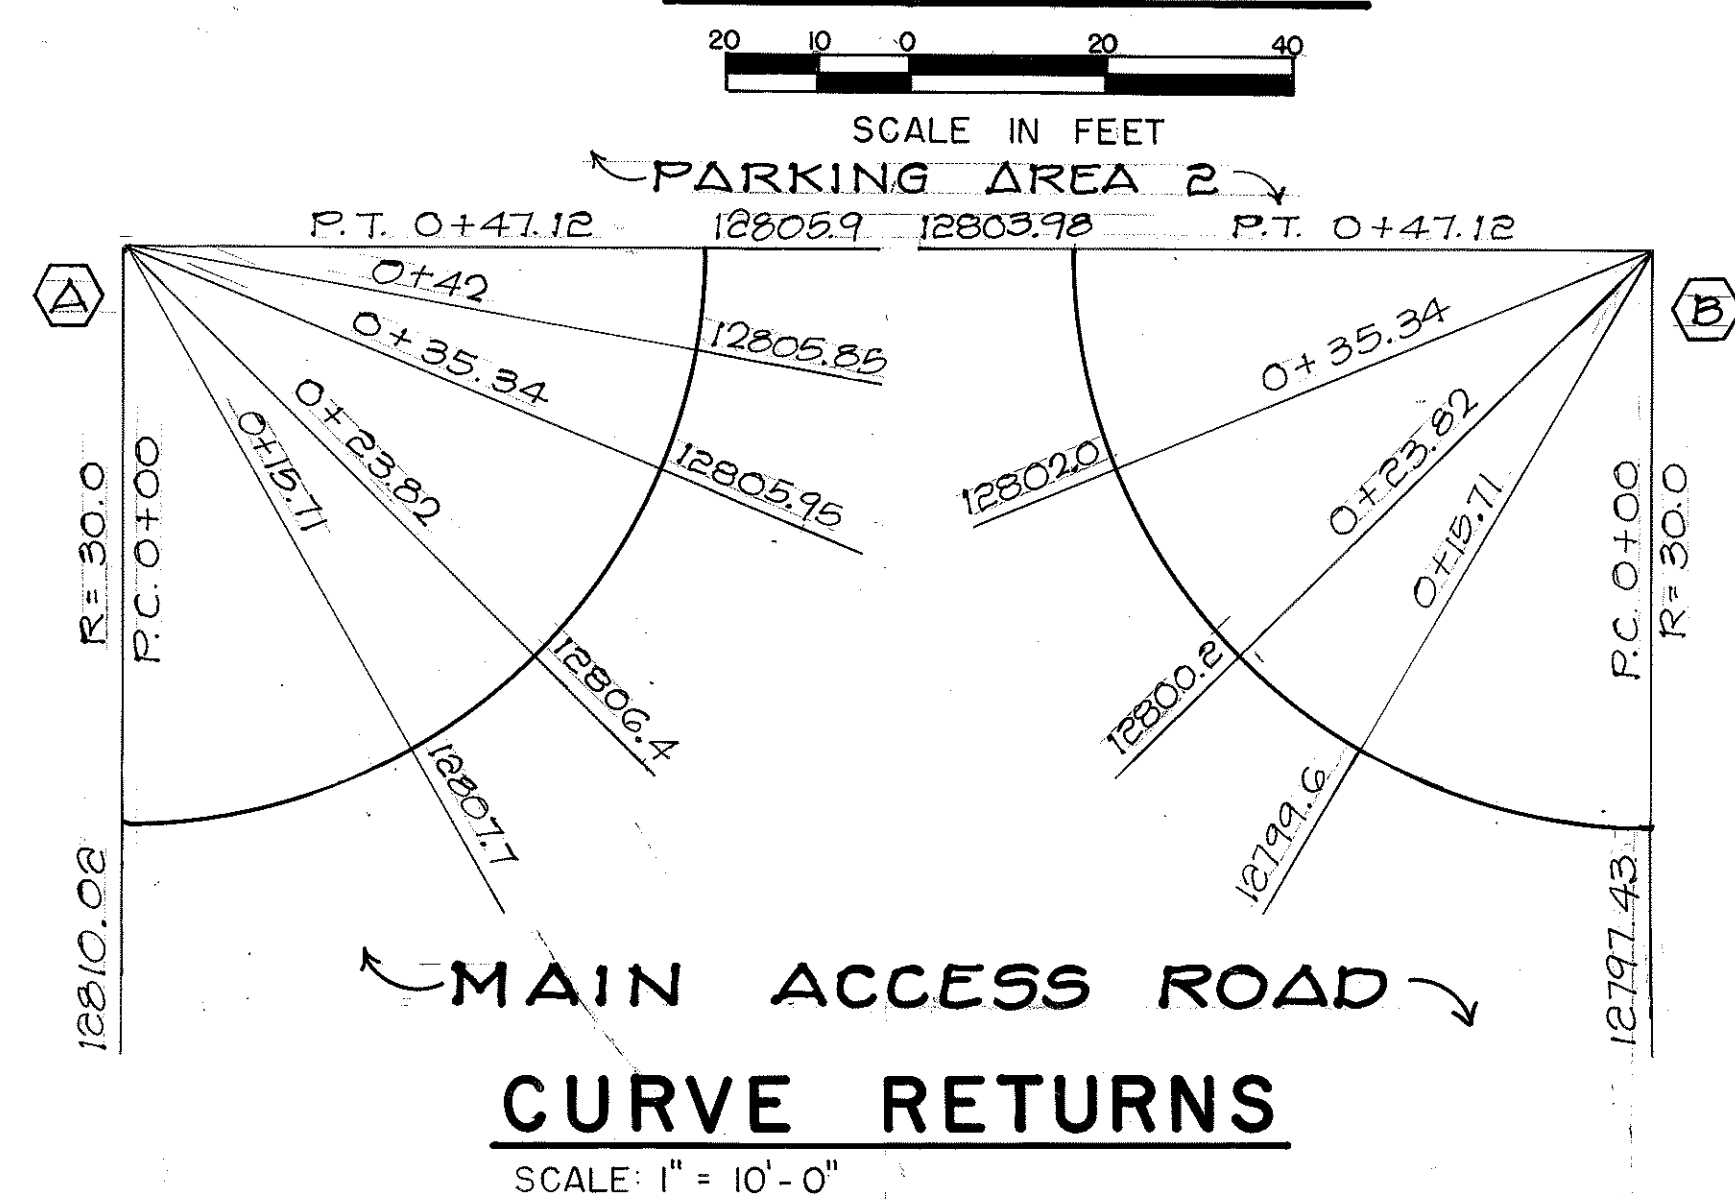

ORIGINAL PLAN	SURVEY PLOTTED BY _____	DATE _____
	DRAWN BY _____	" " _____
	TRACED BY _____	" " _____
NOTE BOOK	DESIGNED BY _____	" " _____
	QUANTITIES BY _____	" " _____
No. _____	CHECKED BY _____	" " _____

