



| FED. ROAD DIST. NO. | STATE | PROJ. NO. | FISCAL YEAR | SHEET NO. | TOTAL SHEETS |
|---------------------|-------|-----------|-------------|-----------|--------------|
| HAWAII | HAW. | | | 3 | 53 |

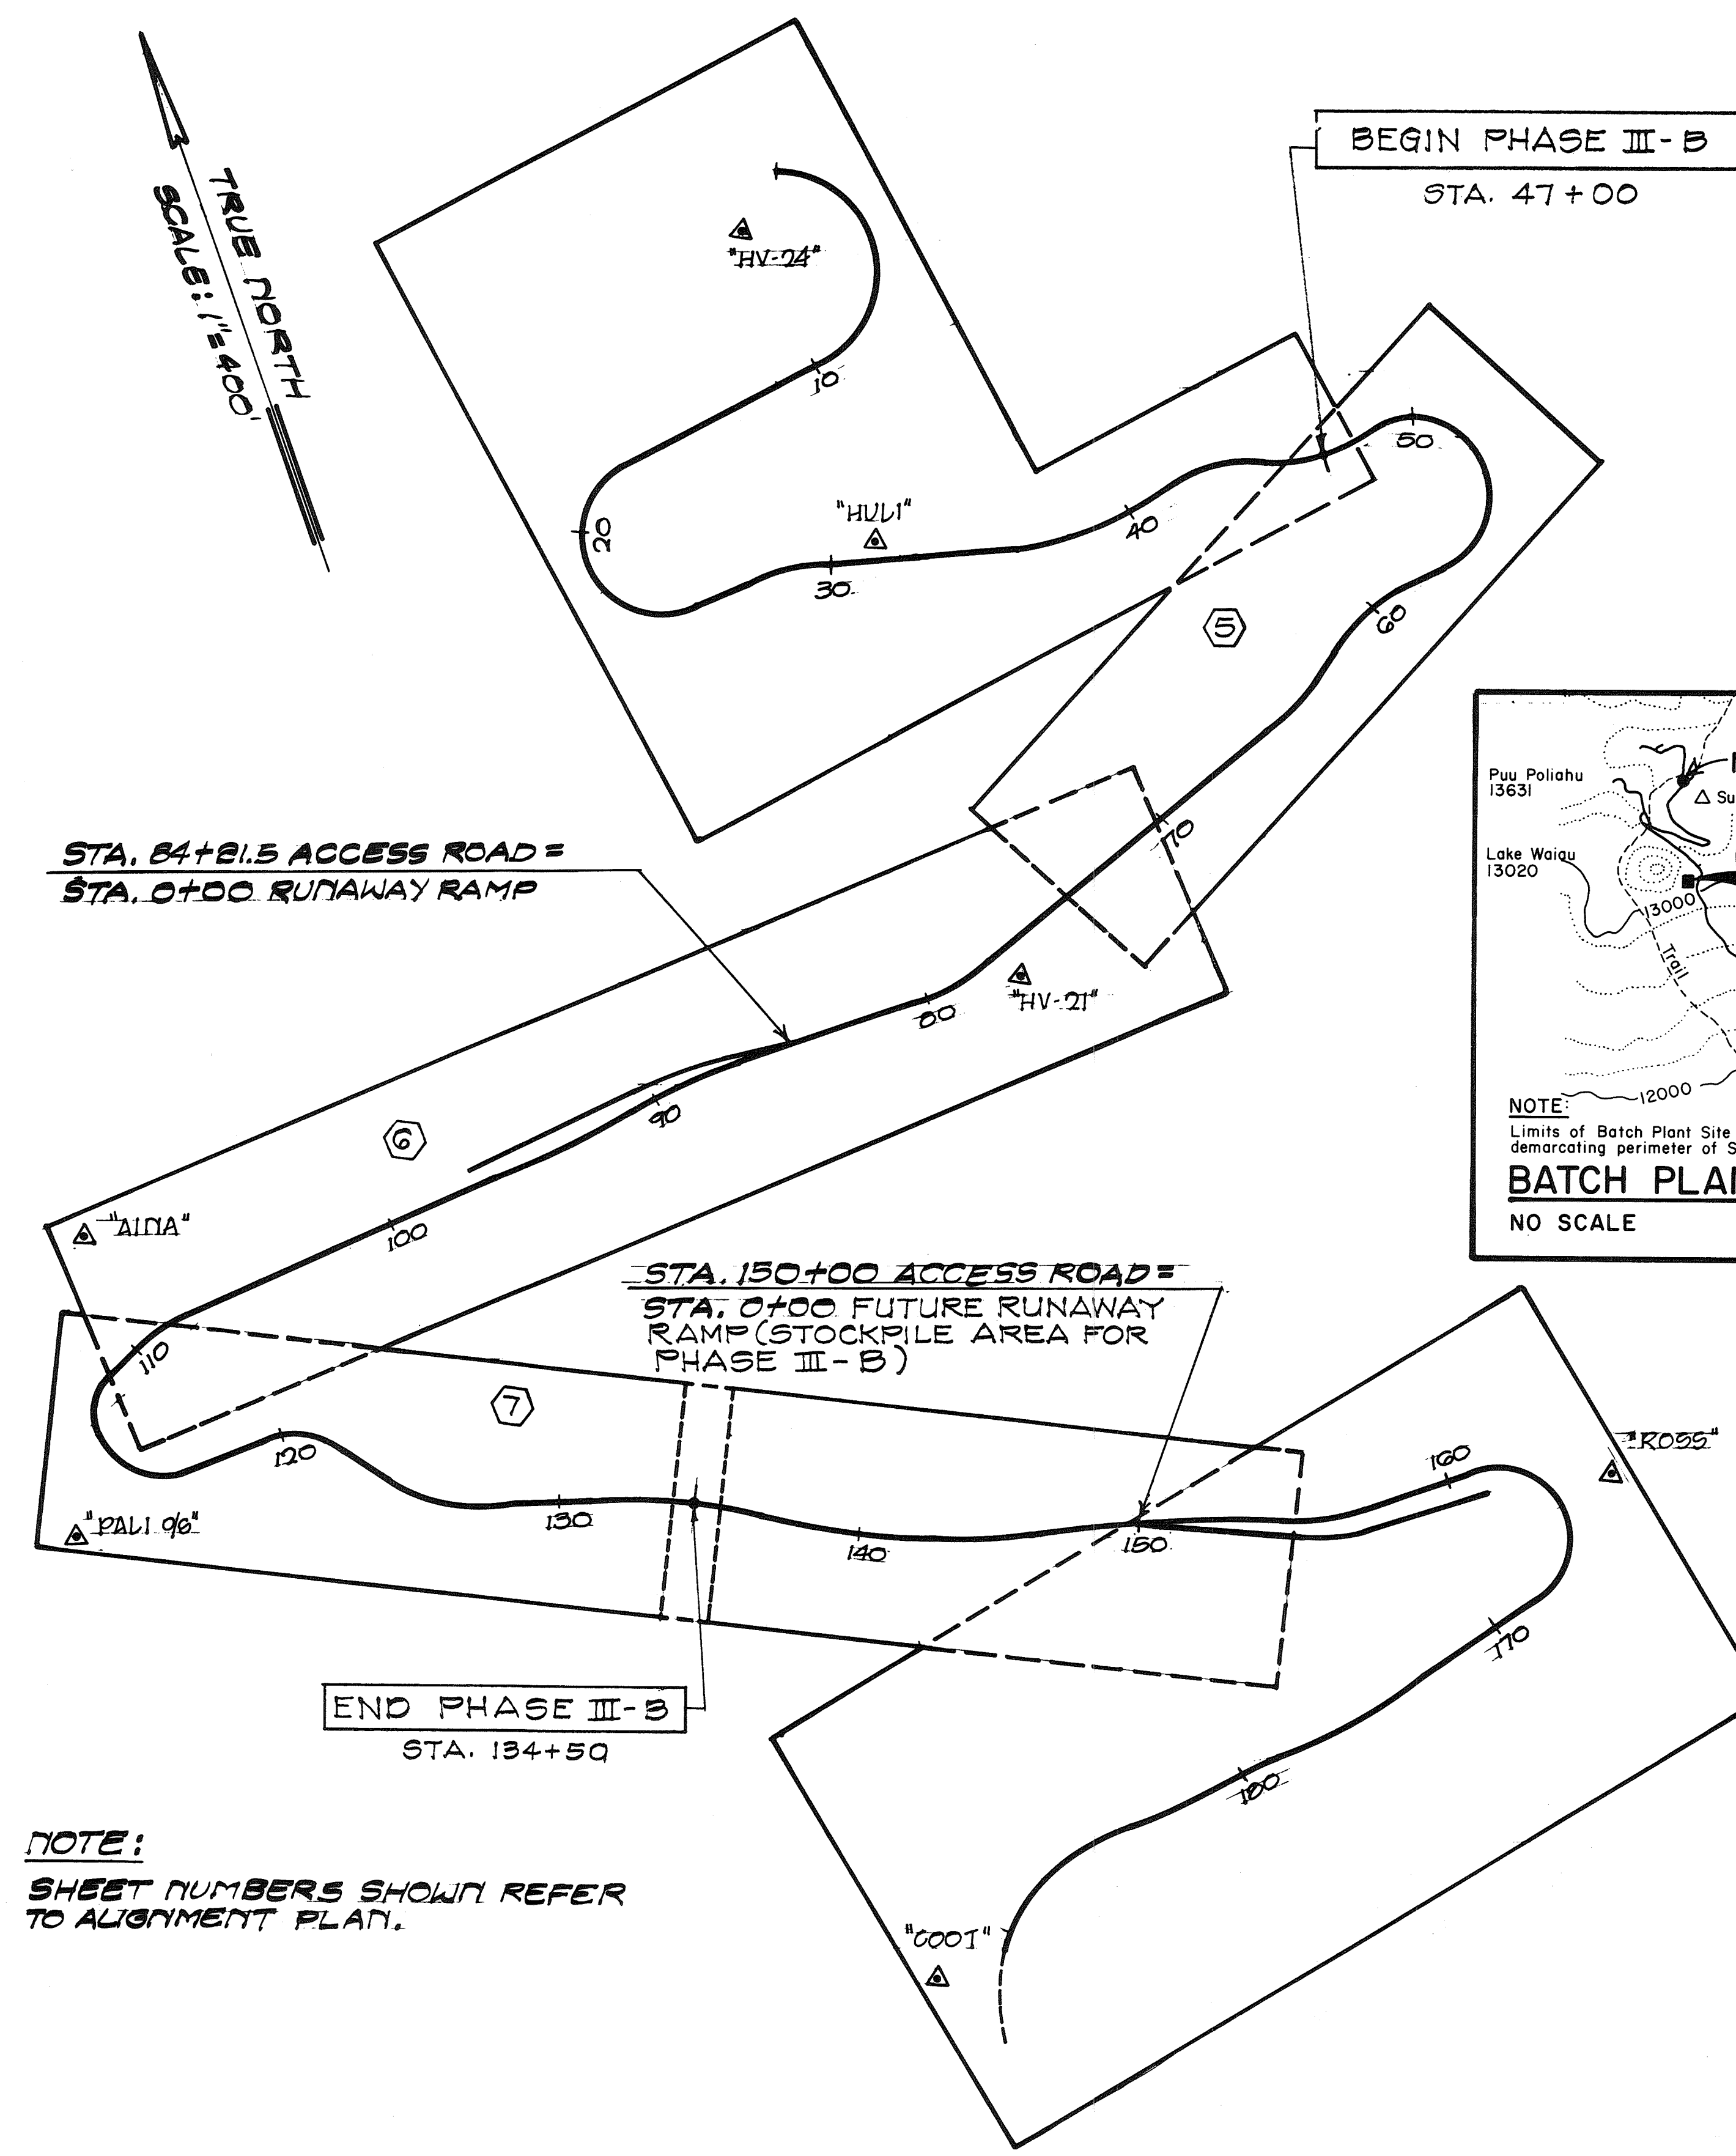

ALIGNMENT SHEET LAYOUT PLAN


SCALE: 1" = 400'

NOTE:
SHEET NUMBERS SHOWN REFER TO ALIGNMENT PLAN.

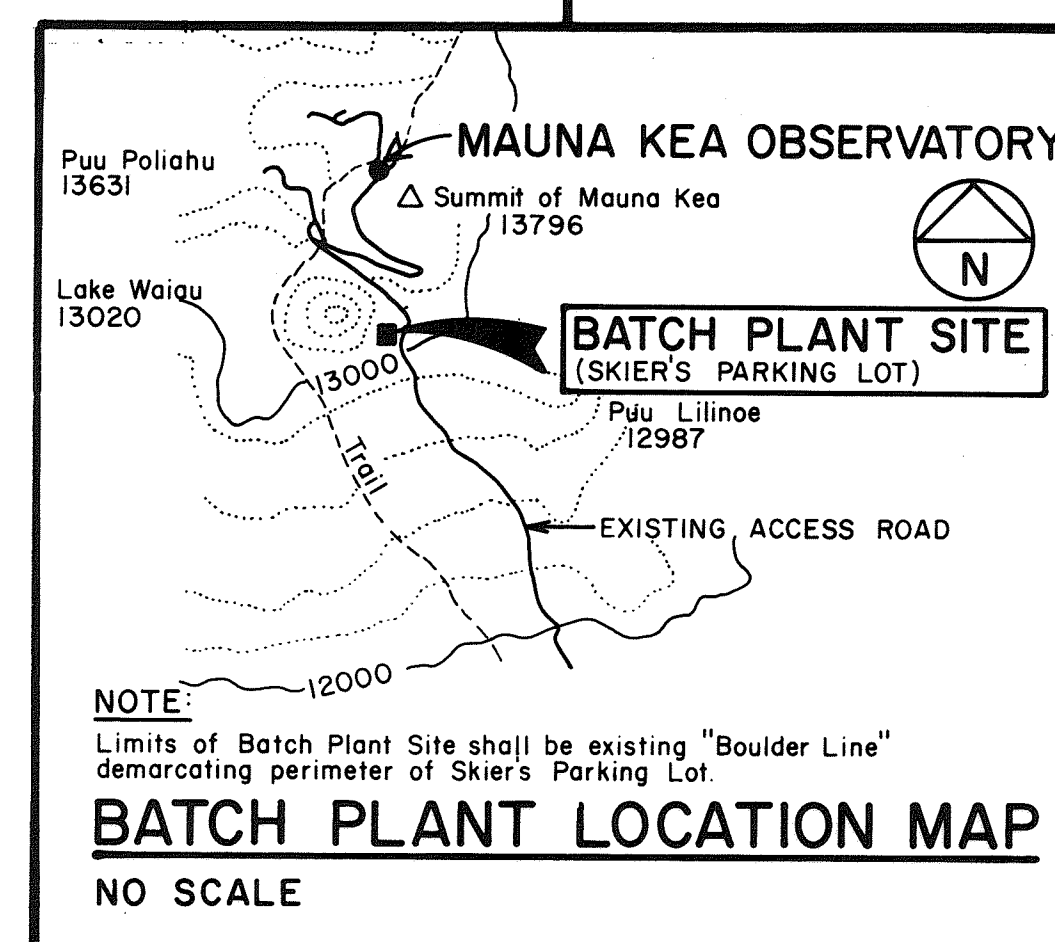

BATCH PLANT LOCATION MAP


NO SCALE

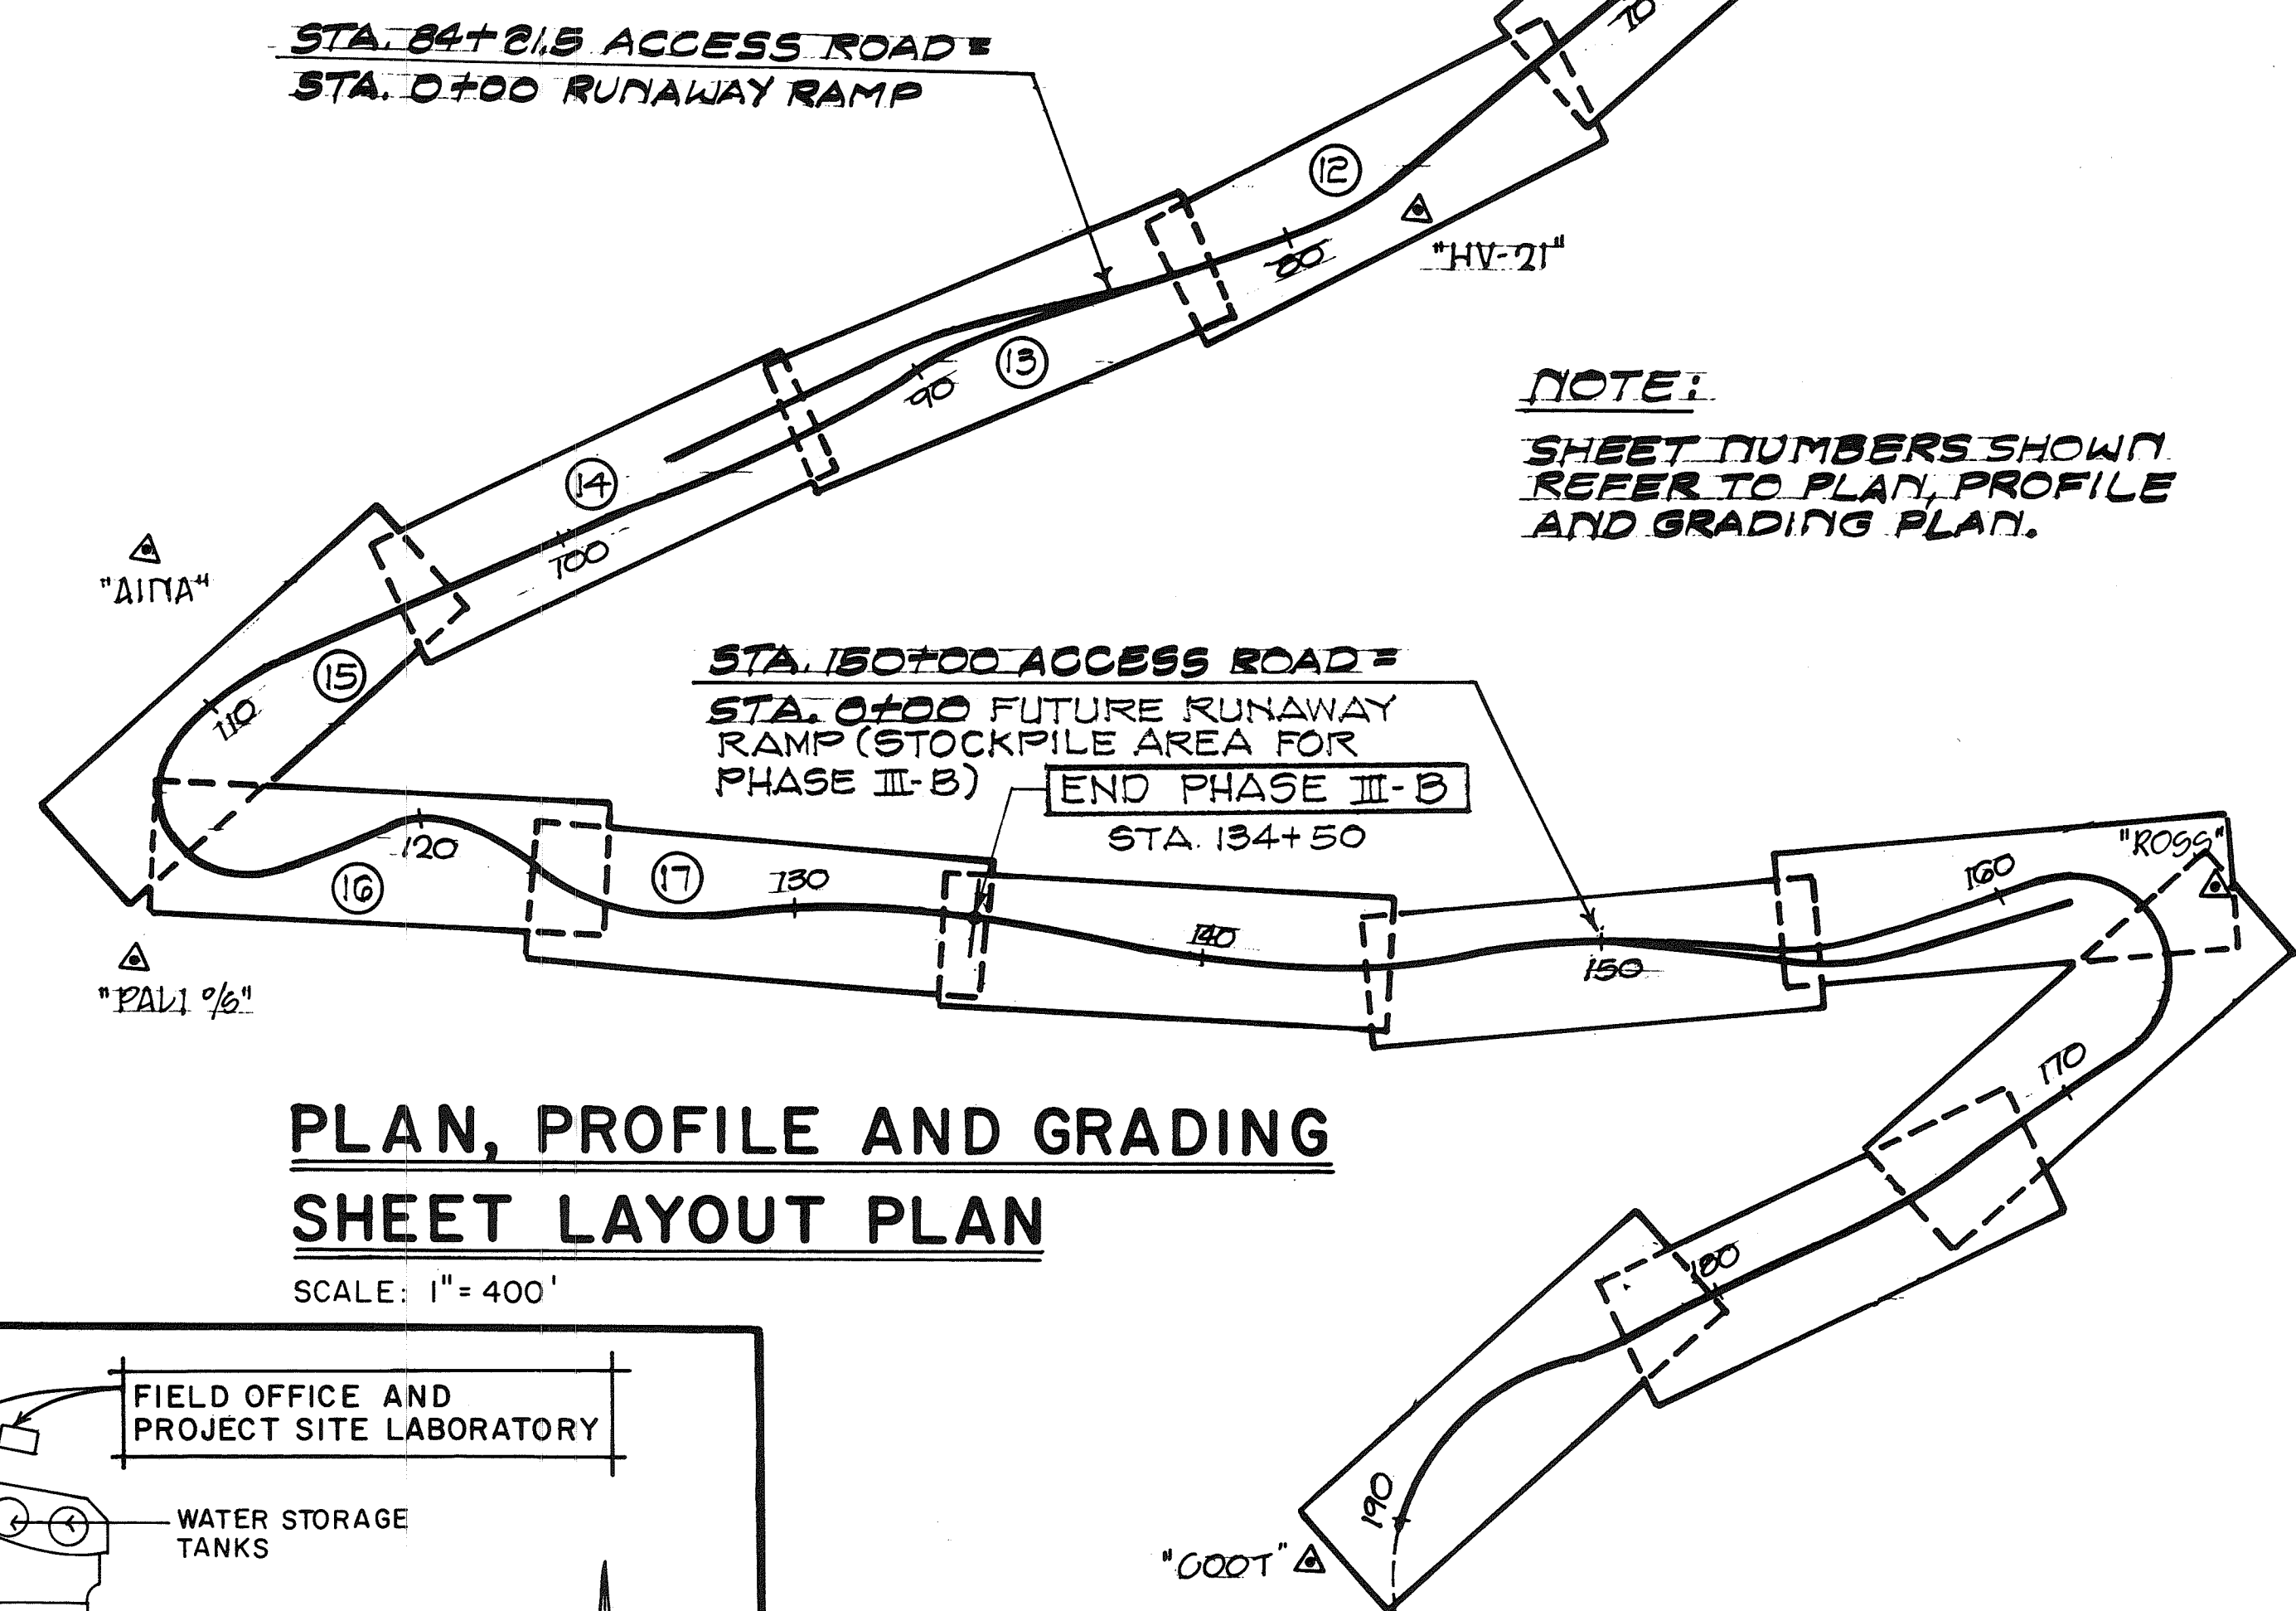

PLAN, PROFILE AND GRADING SHEET LAYOUT PLAN

SCALE: 1" = 400'

NOTE:
SHEET NUMBERS SHOWN REFER TO PLAN, PROFILE AND GRADING PLAN.

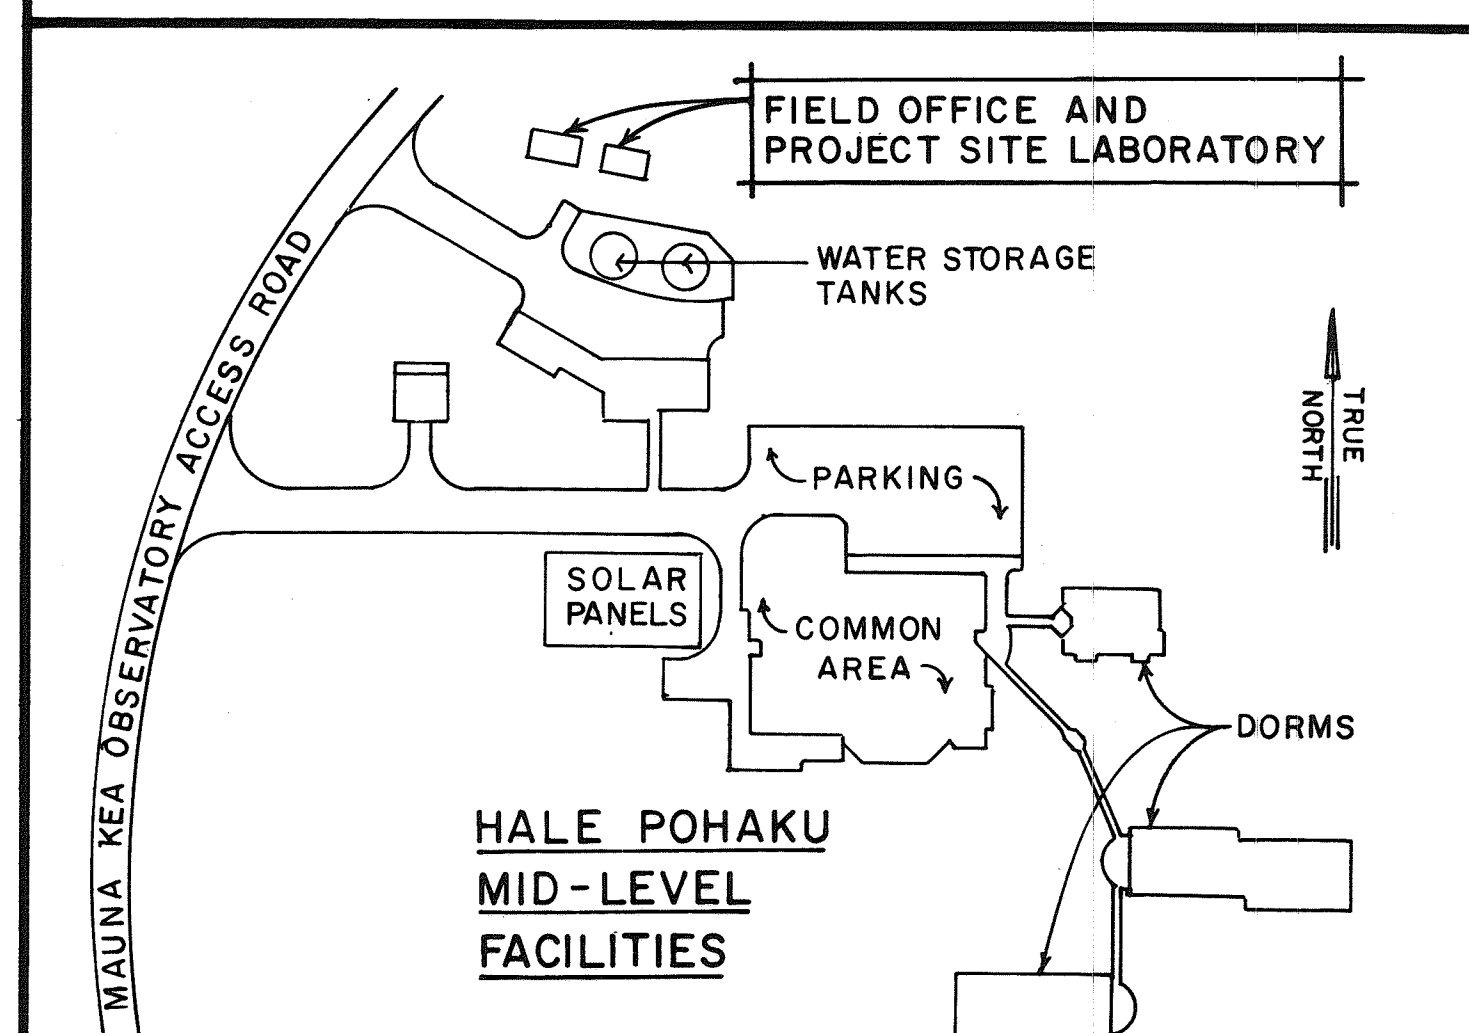

FIELD OFFICE LOCATION MAP

SCALE: 1" = 100'

THIS WORK WAS PREPARED BY ME OR UNDER MY SUPERVISION

Royce S. Fukunaga

STATE OF HAWAII
DEPARTMENT OF TRANSPORTATION
HIGHWAYS DIVISION

**SHEET LAYOUT PLANS,
FIELD OFFICE AND BATCH
PLANT LOCATION MAPS**

MAUNA KEA OBSERVATORY ACCESS ROAD
PHASE III-B
PROJECT NO.

SCALE: AS SHOWN

SHEET NO. 1 OF 1 SHEETS