



INDEX TO DRAWINGS	
SHEET NO	DESCRIPTION
1	TITLE SHEET
2	TYPICAL ROAD SECTIONS
3-9	PLAN AND PROFILE SHEETS
10	STANDARD DETAIL SHEET
11-24	CROSS SECTIONS

CONVENTIONAL SIGNS	
Existing Fence	
Existing Road	
Center Line	
Culverts	
Bridges	

TERRITORY OF HAWAII
TERRITORIAL HIGHWAY DEPARTMENT
HONOLULU T.H.

PLANS OF
KAU BELT ROAD
U.S.PUBLIC WORKS PROJECT NO.NRH 18 A
KAPAPALA SECTION
DISTRICT OF KAU
ISLAND OF HAWAII

SCALES		
PLAN		1 INCH = 100 FEET
PROFILE	HOR.	1 INCH = 100 FEET
	VERT.	1 INCH = 10 FEET
CROSS SECTIONS		1 INCH = 10 FEET

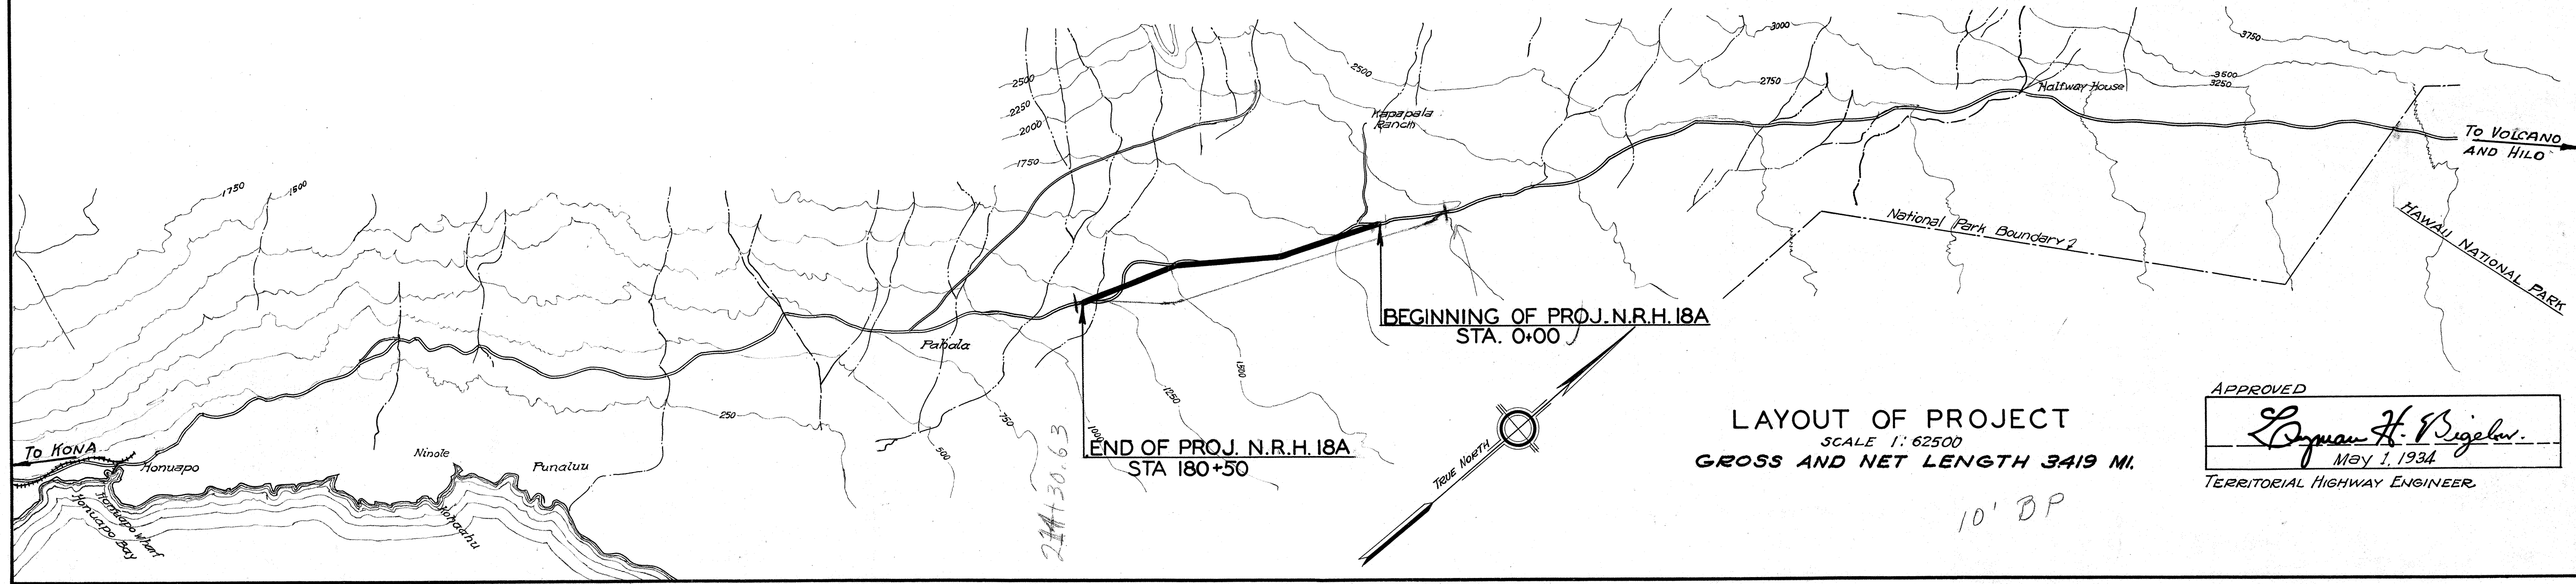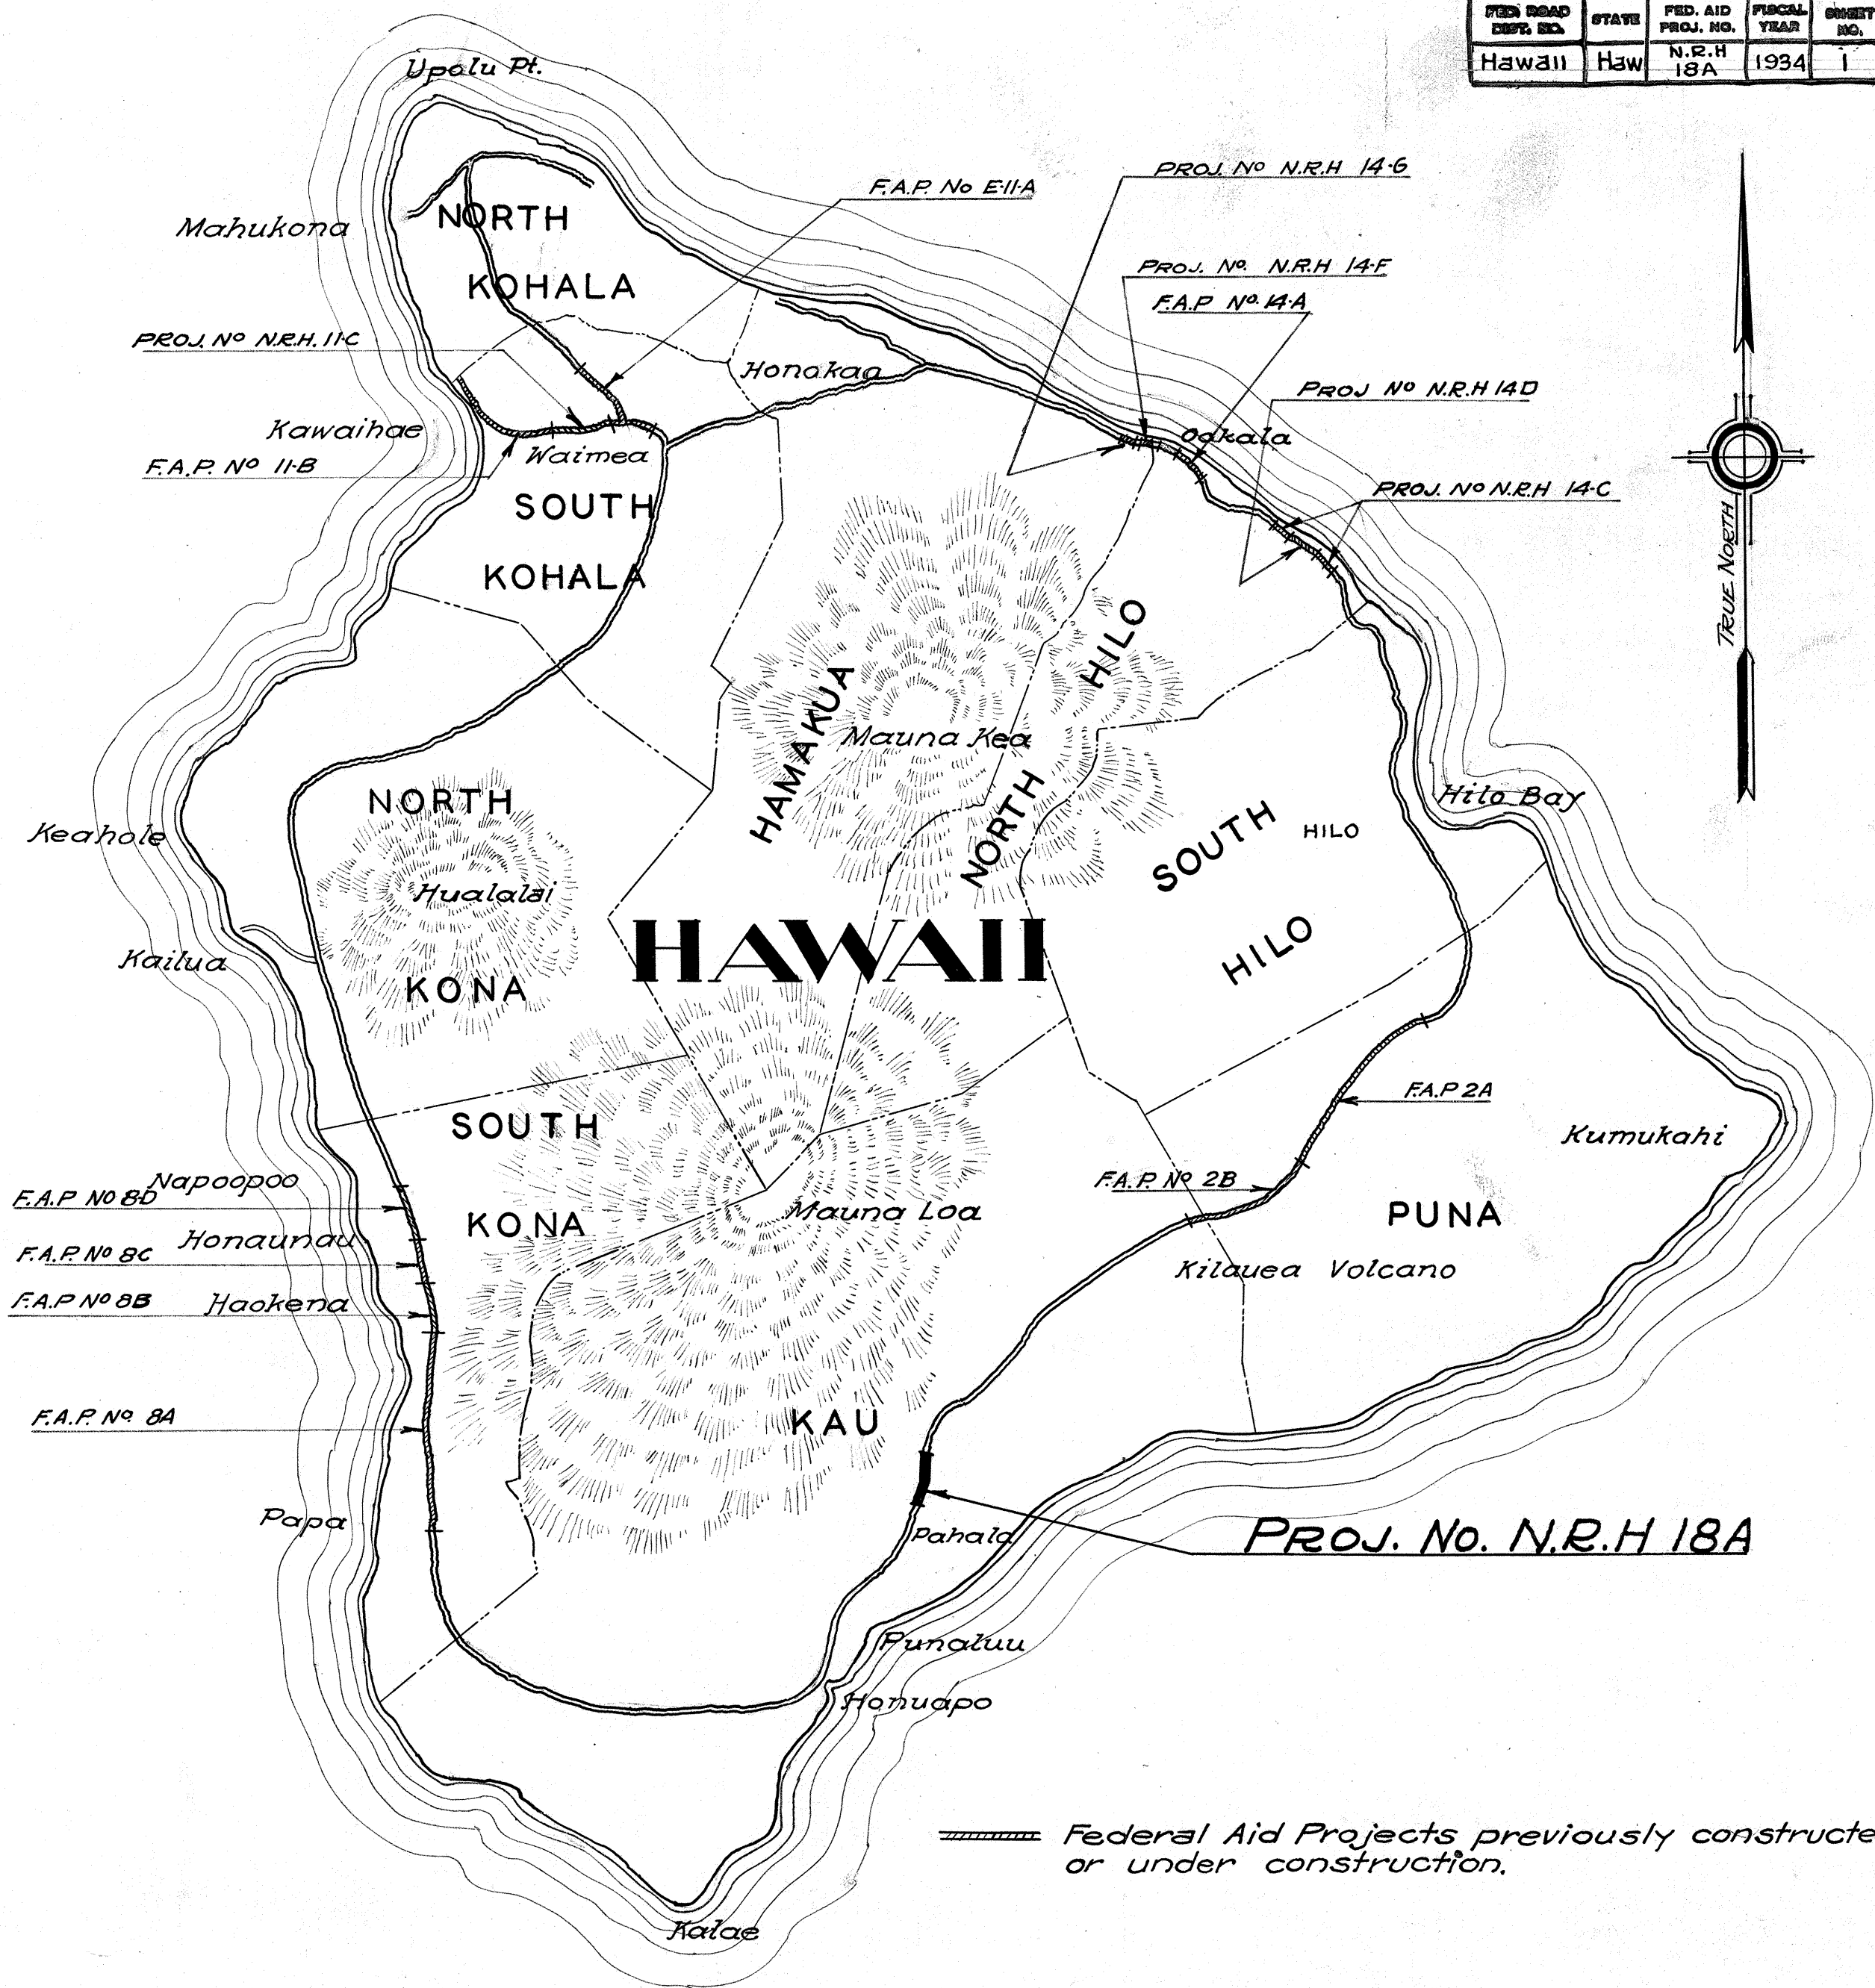

RECOMMENDED FOR APPROVAL
E.S. Wheeler, 5-3-34.
PRINCIPAL Highway Engineer Bu. of Pub Rds.

RECOMMENDED FOR APPROVAL
[Signature]
CHIEF ENGINEER, Bureau of Public Roads

APPROVED
[Signature]
CHIEF, Bureau of Public Roads

LAYOUT OF PROJECT
SCALE 1" = 62500'
GROSS AND NET LENGTH 3419 MI.

APPROVED
Lyman H. Bigelow,
May 1, 1934.
TERRITORIAL HIGHWAY ENGINEER.