
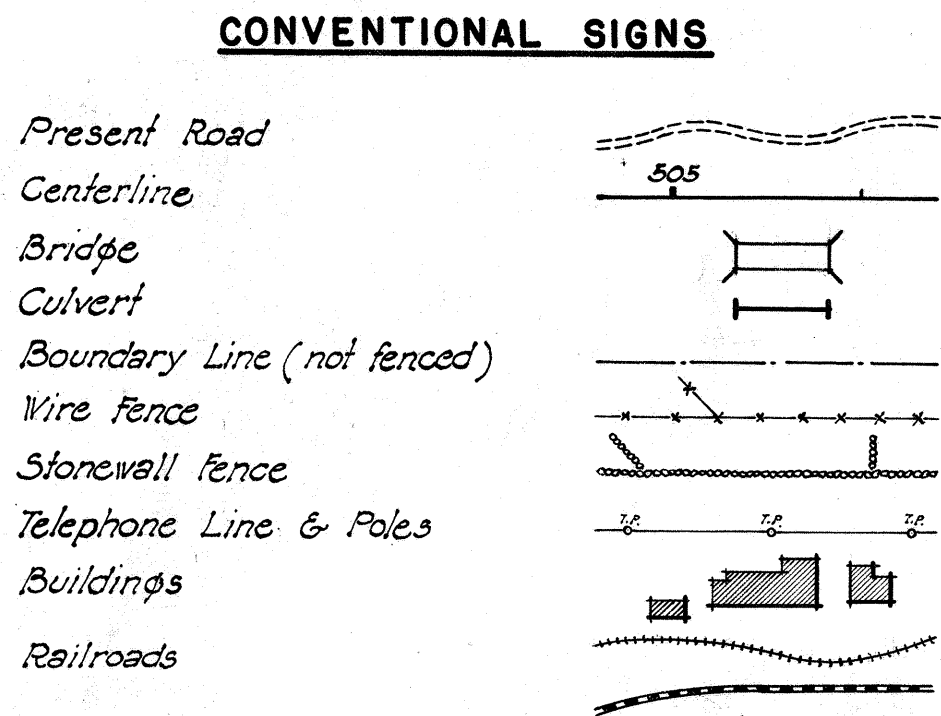


INDEX TO DRAWINGS	
SHEET NO.	DESCRIPTION
1	Title Sheet
2	Typical Section
3-13	Plan and Profile
14-15	Standard Details
16-23	Bridge Details
24-44	Cross Sections

FED. ROAD DIST. NO.	STATE	FED. AID PROJ. NO.	FISCAL YEAR	SHEET NO.	TOTAL SHEETS
HAWAII	HAW.	F.A.P. 18-C(1)	1938	1	44

TERRITORY OF HAWAII
TERRITORIAL HIGHWAY DEPARTMENT
HONOLULU - T. H.
PLANS OF
HAWAII BELT ROAD
PAHALA — HONUAPO SECTION
FEDERAL AID PROJECT NO.18-C(1)

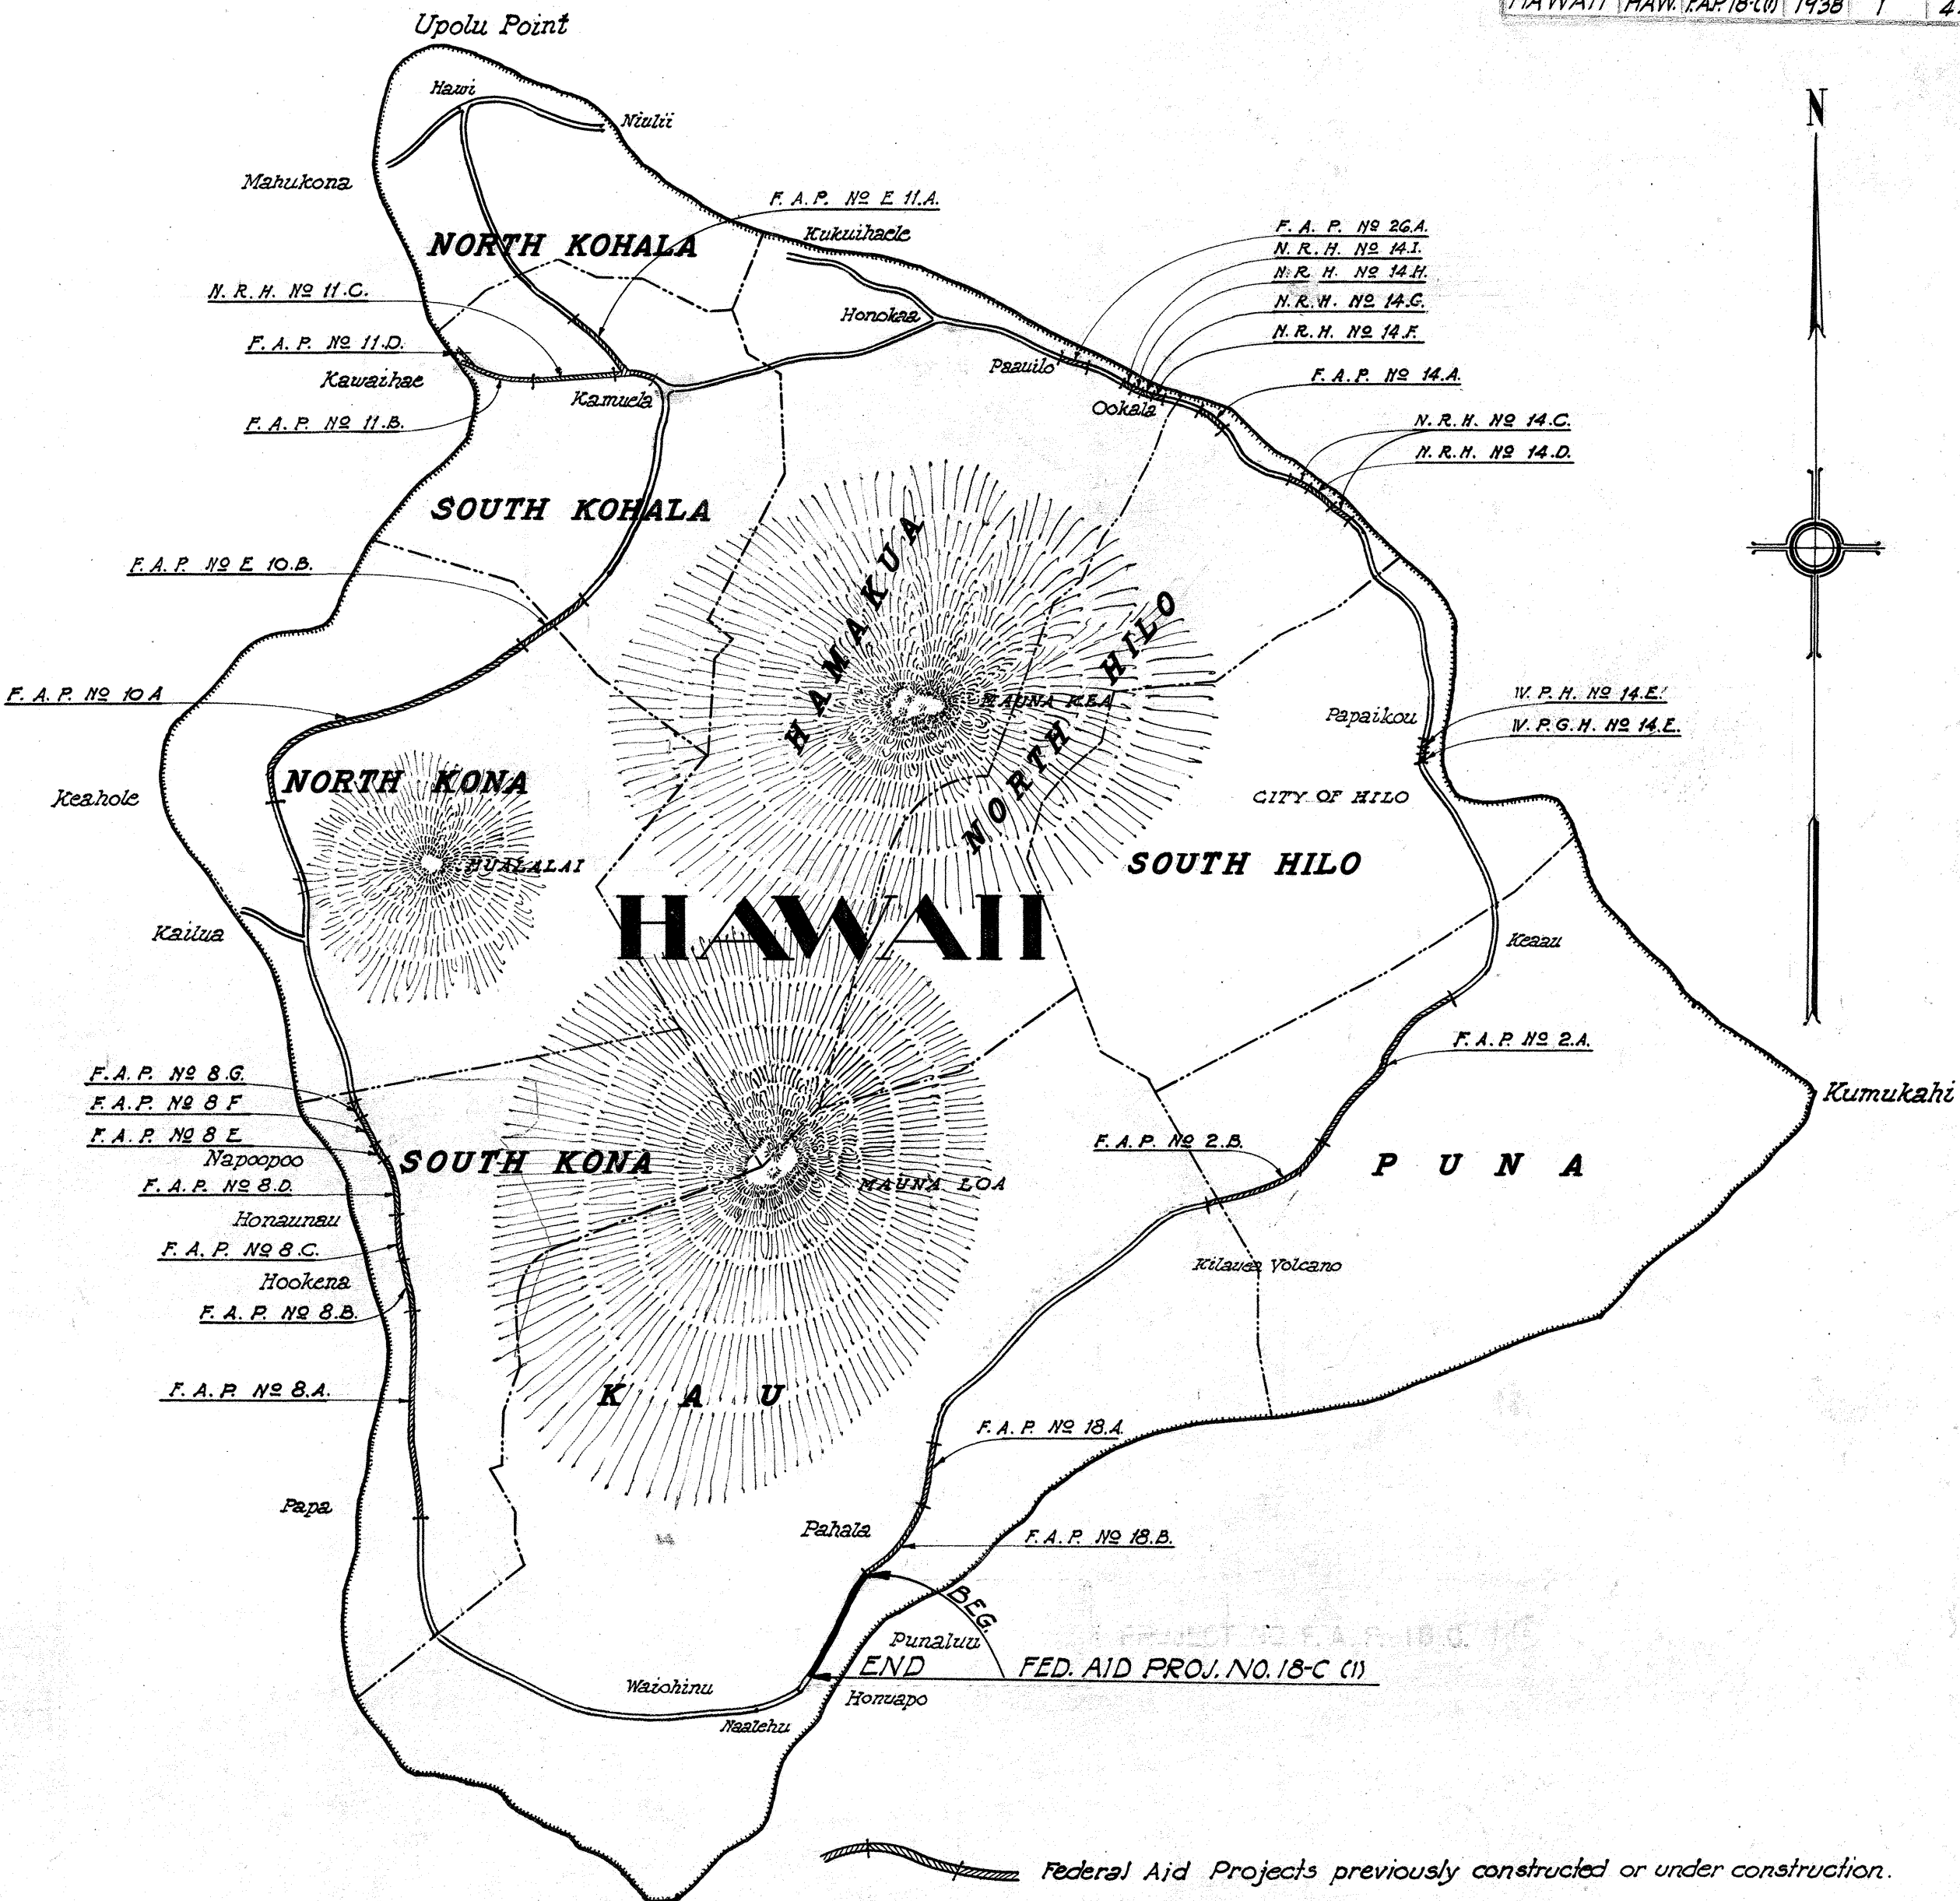


DISTRICT OF KAU
ISLAND OF HAWAII

PLAN 1 INCH = 100 FEET
PROFILE HOR. 1 INCH = 100 FEET
VER. 1 INCH = 10 FEET
CROSS SECTION 1 INCH = 10 FEET

GENERAL LAYOUT PLAN OF PROJECT

Scale: 1"=4000'

GROSS LENGTH 6.058 Miles
BRIDGES OVER 20' SPAN 0.025 "
NET LENGTH ROADWAY 6.033 "

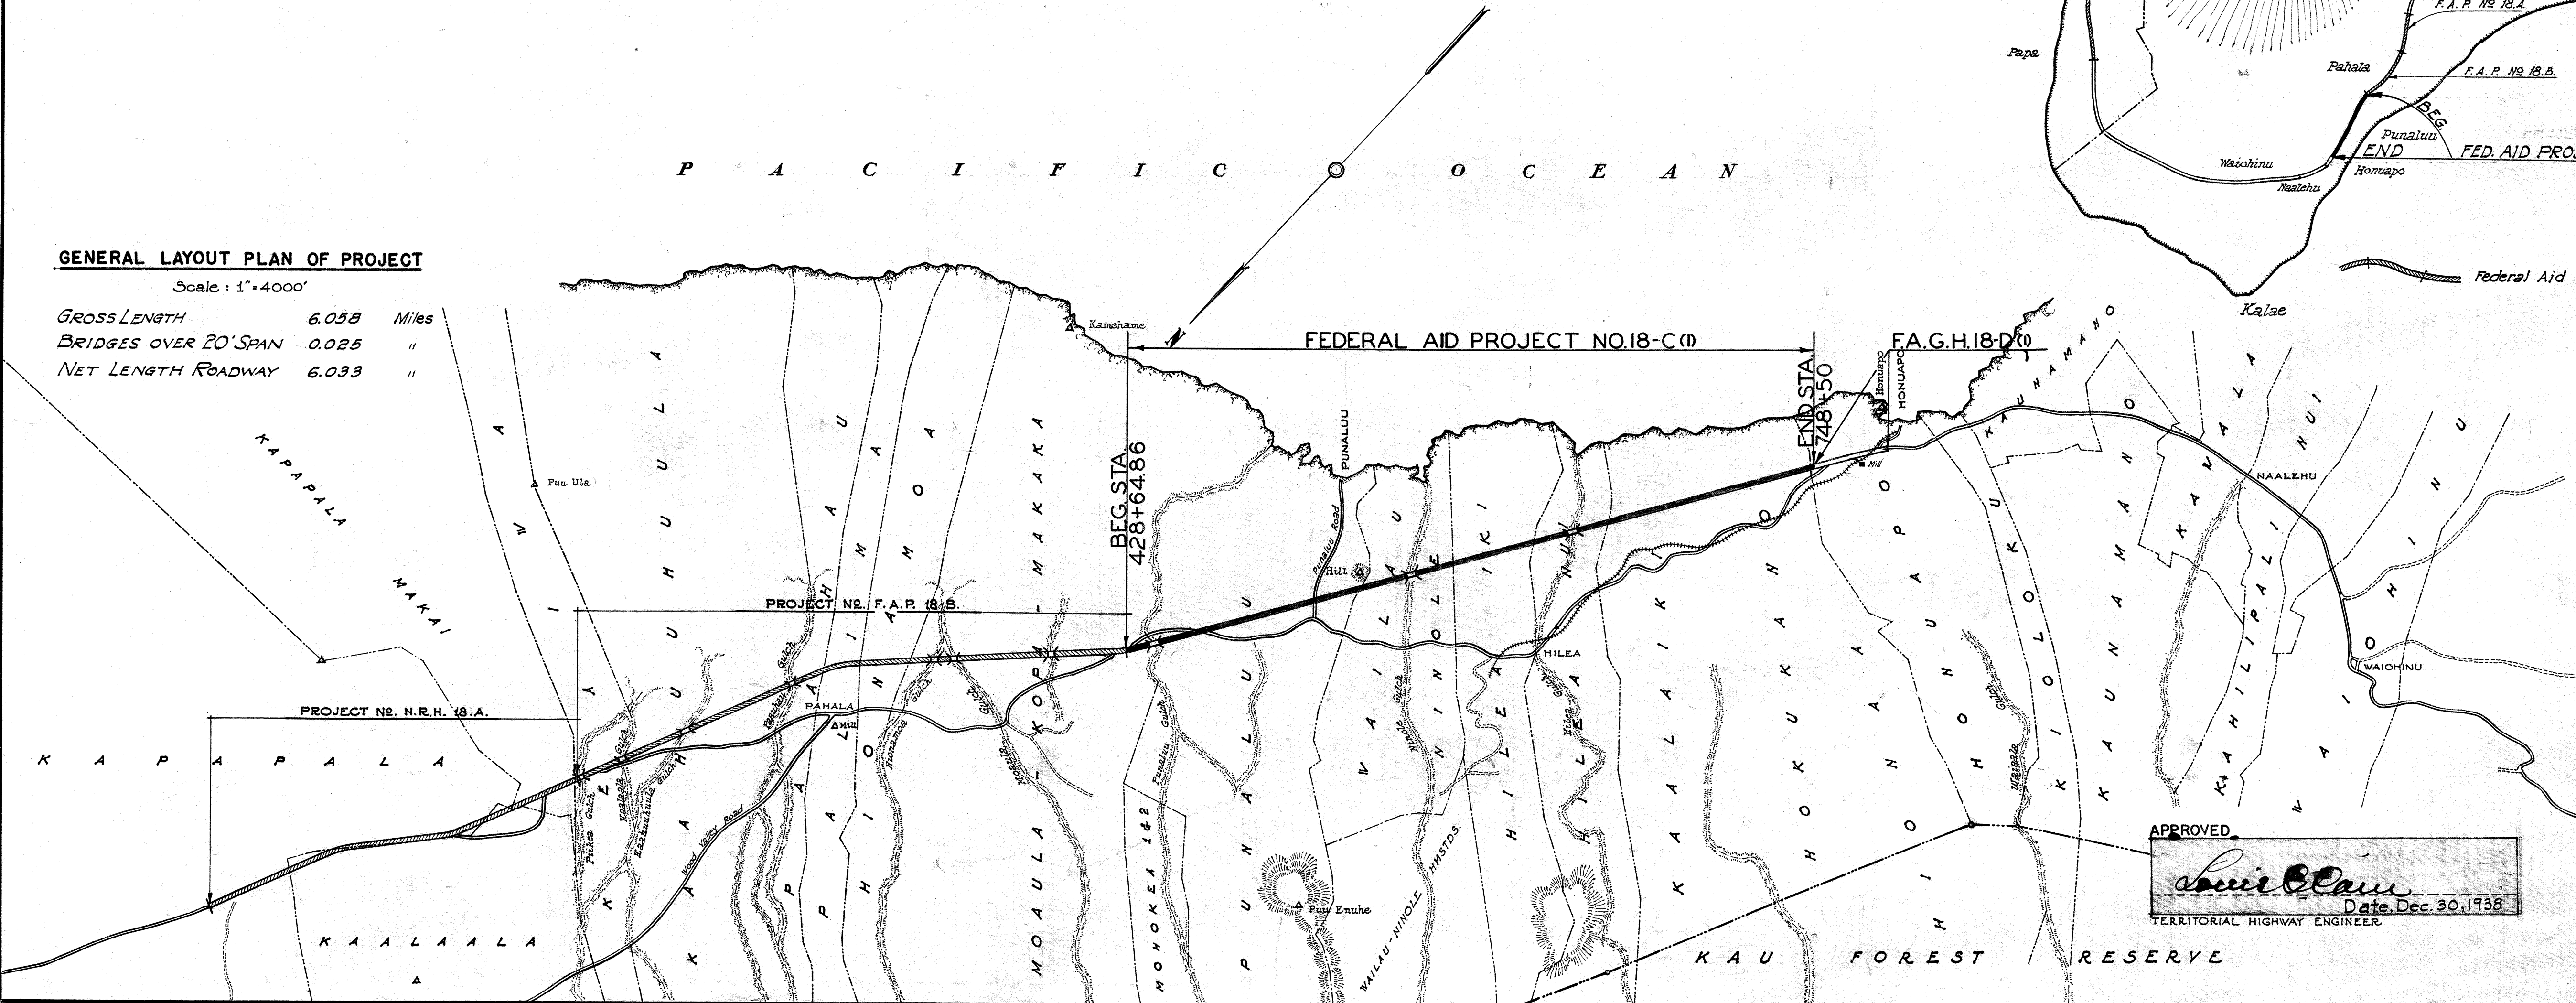

RECOMMENDED FOR APPROVAL

PRINCIPAL HIGHWAY ENGINEER - BUREAU OF PUBLIC ROADS

RECOMMENDED FOR APPROVAL

DEPUTY CHIEF ENGINEER - BUREAU OF PUBLIC ROADS

APPROVED

CHIEF, DIVISION OF DESIGN, BUREAU OF PUBLIC ROADS

APPROVED BY THE SECRETARY OF AGRICULTURE

PROJECT AGREEMENT EXECUTED

APPROVED

David C. Blair

TERRITORIAL HIGHWAY ENGINEER

Date Dec. 30, 1938