
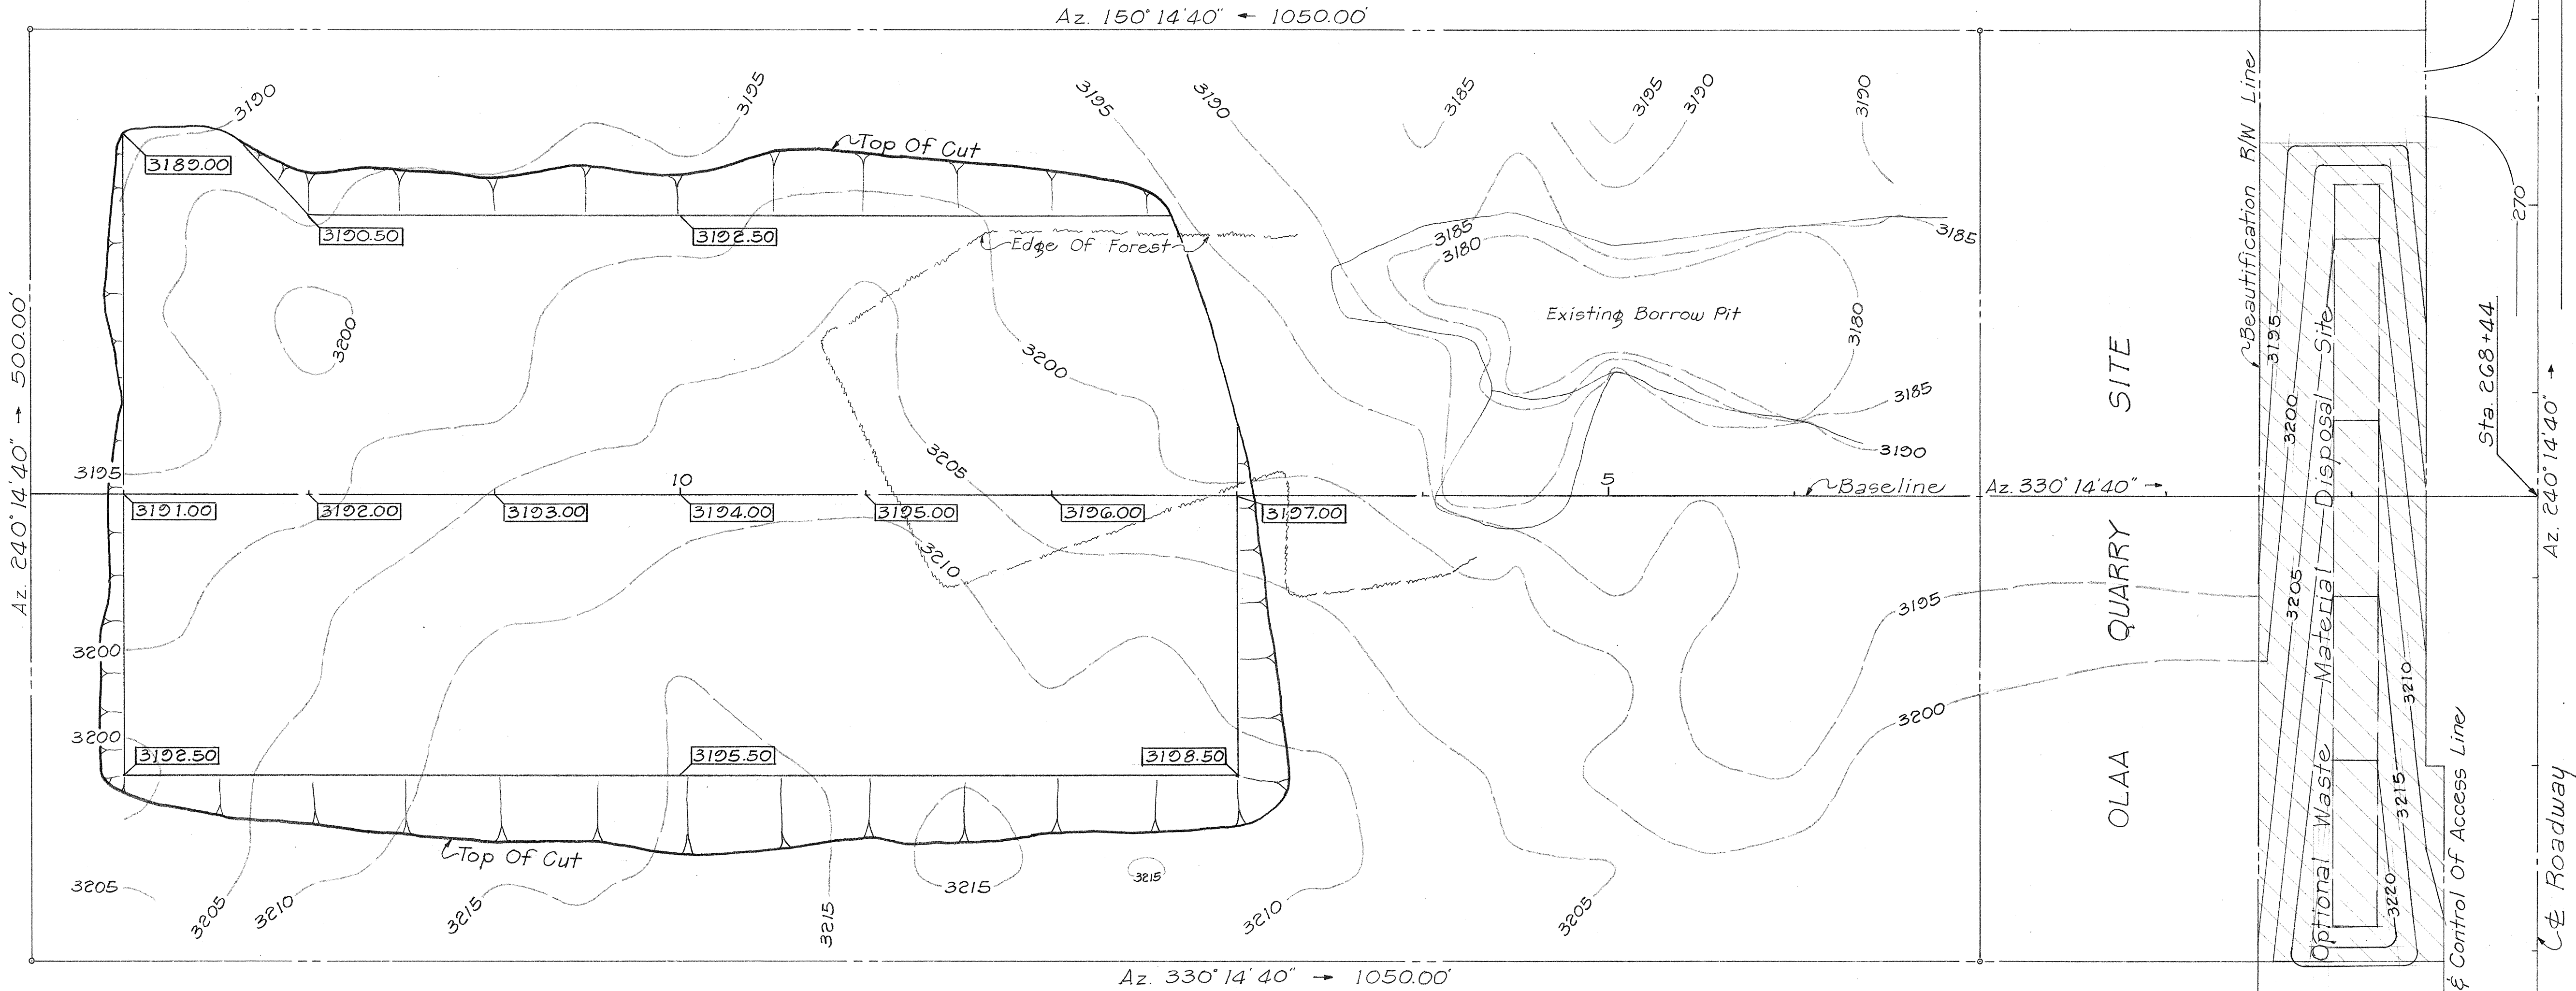


FED. ROAD DIST. NO.	STATE	FED. AID PROJ. NO.	FISCAL YEAR	SHEET NO.	TOTAL SHEETS
HAWAII	HAW.	F-011-2(11)	1973	83	87

GENERAL NOTES:


1. Final Grading of Borrow Pit Site, shall be subject to approval from the Project Engineer.
2. The Site, shall be left cleared and free from any debris, stockpiled material and loose boulders.

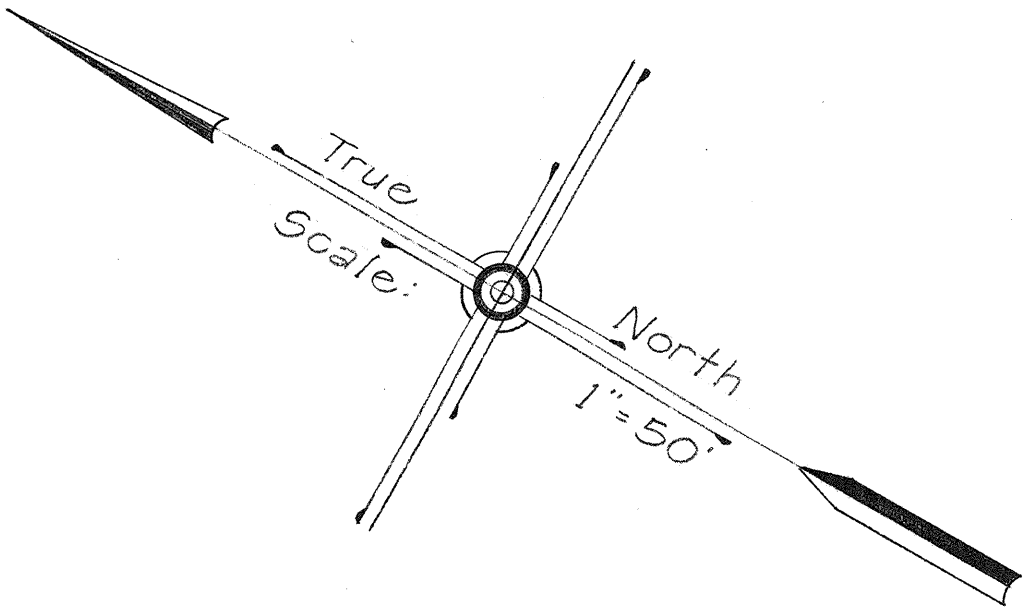

LEGEND

— 3200 —	Existing Contour Grade
<u>3200.00</u>	Finished Grade

PLAN

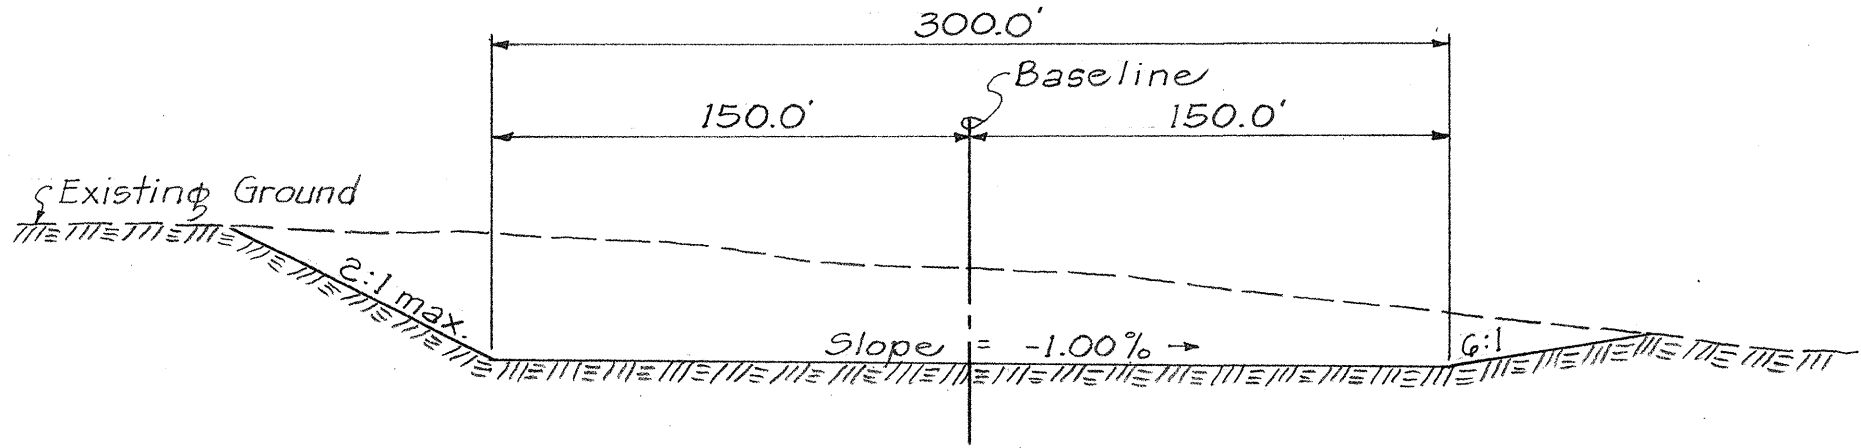

TYPICAL SECTION
Not To Scale

STATE OF HAWAII
DEPARTMENT OF TRANSPORTATION
HIGHWAYS DIVISION

BORROW PIT SITE PLAN

VOLCANO ROAD
29 Mile Post To 26 Mile Post
PROJECT NO F-011-2(11)
Kau & Puna, Hawaii

Scale: 1"=50' Date: 12 January 1973


SHEET No. 1 OF 5 SHEETS

SURVEY PLOTTED BY	DATE
PLAN	
DESIGNED BY	
QUANTITIES BY	
CHECKED BY	
ORIGINAL	
NOTE BOOK	
No.	

FED. ROAD DIST. NO.	STATE	FED. AID PROJ. NO.	FISCAL YEAR	SHEET NO.	TOTAL SHEETS
HAWAII	HAW.	F-011-2(11)	1973	85	87


FINAL SURVEY	DATE
SURVEYED	
PLOTTED	
NOTE BOOK	
AREAS CHECKED	

ORIGINAL SURVEY	DATE
SURVEYED	
PLOTTED	
NOTE BOOK	
AREAS CHECKED	

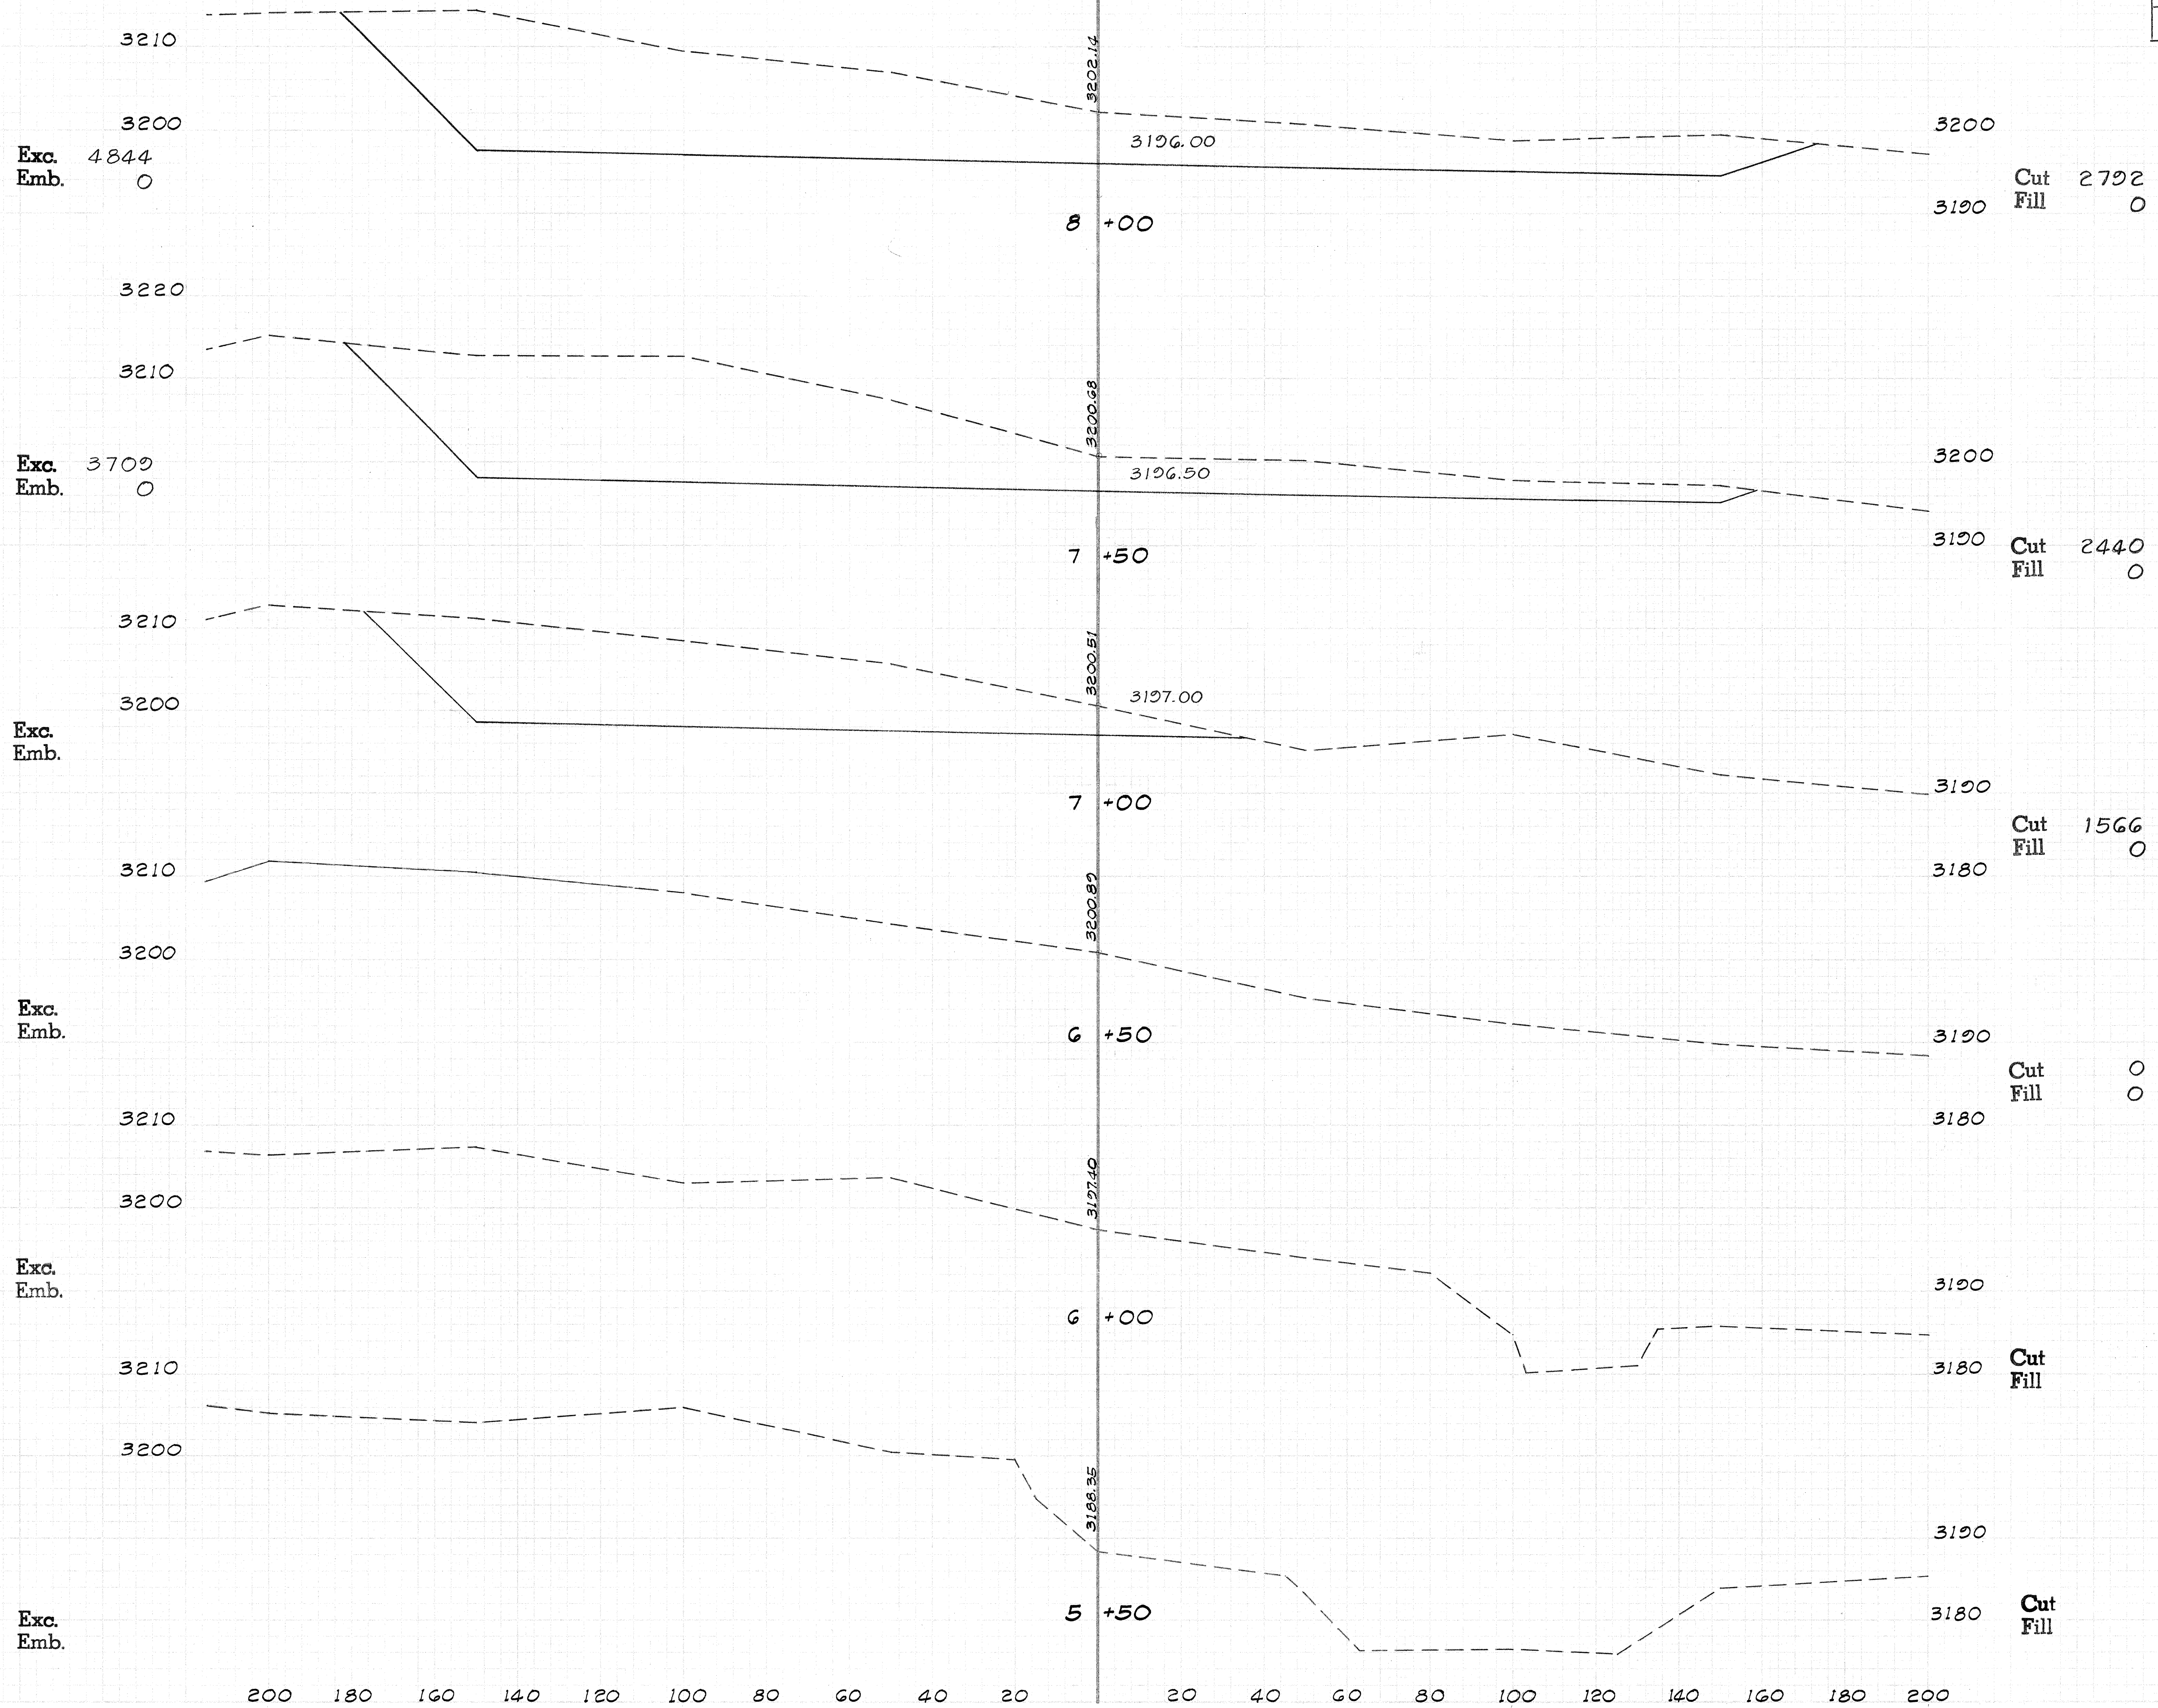

Scale: Hor.: 1"=20'
Vert.: 1"=10'

FED. ROAD DIST. NO.	STATE	FED. AID PROJ. NO.	FISCAL YEAR	SHEET NO.	TOTAL SHEETS
HAWAII	HAW.	F-011-2(11)	1973	86	87

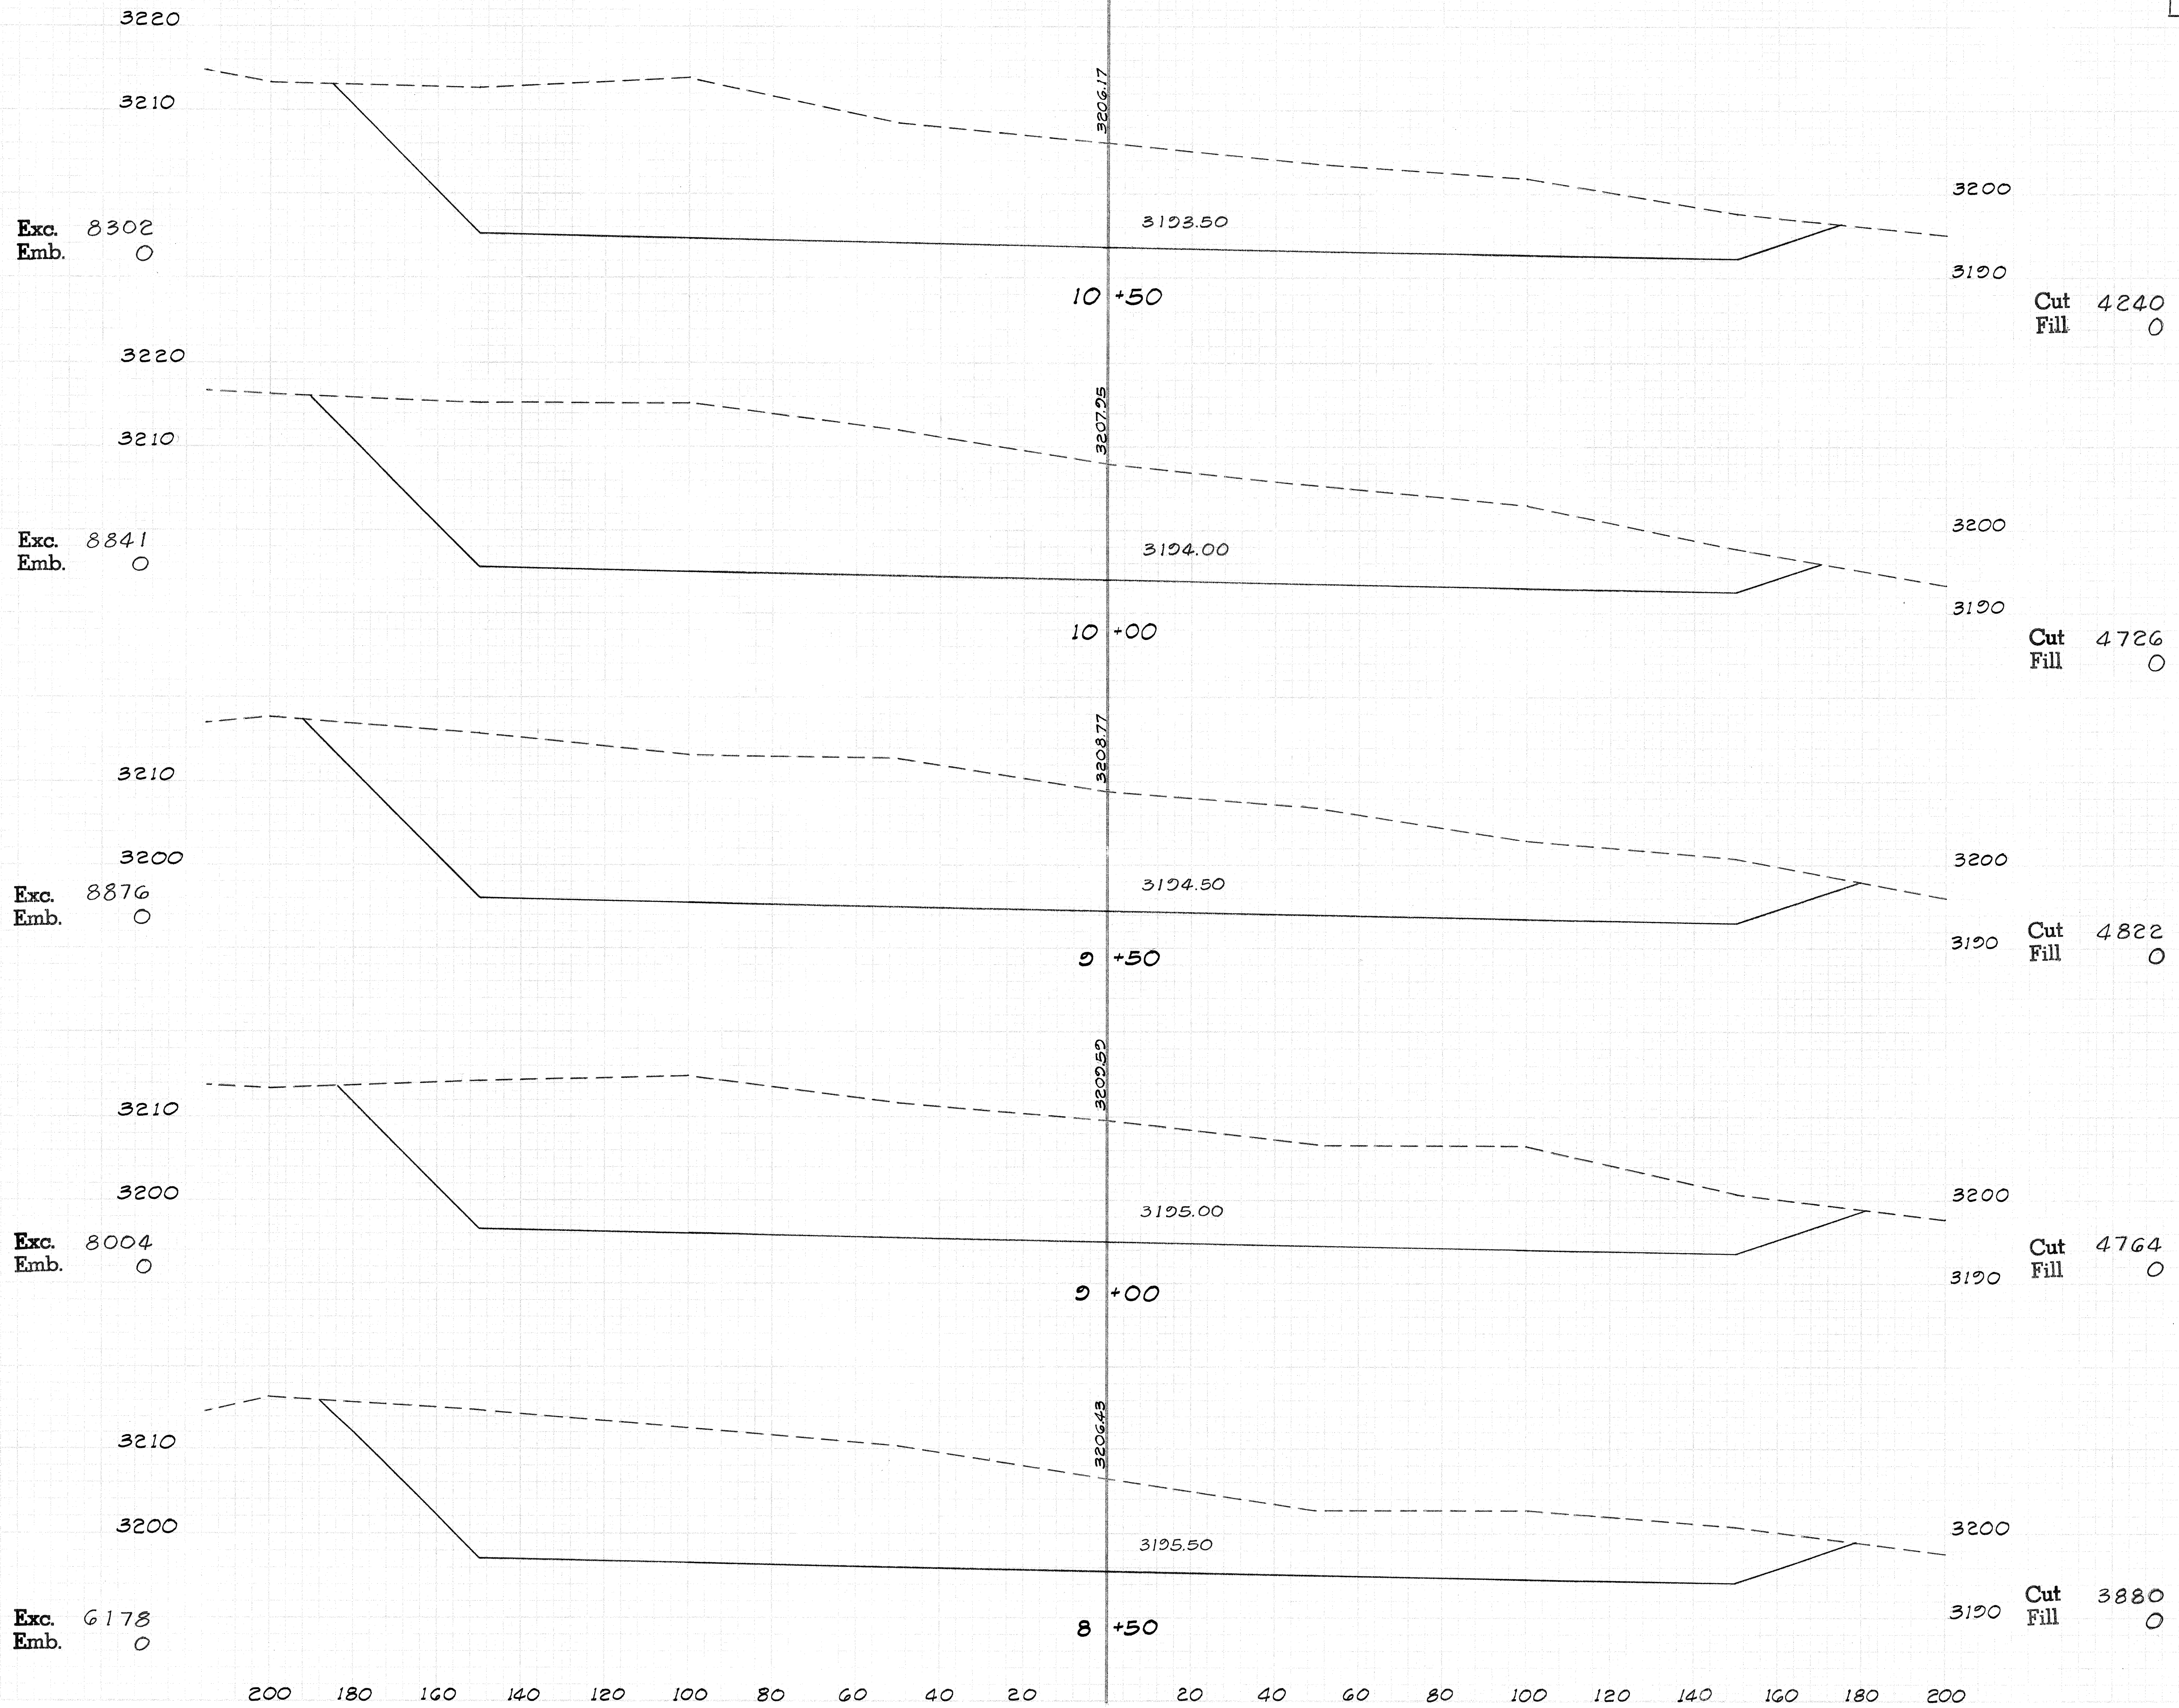


Scale: Hor: 1"=20'
Vert: 1"=10'

DATE	BY	NO.

DATE	BY	NO.

FED. ROAD DIST. NO.	STATE	FED. AID PROJ. NO.	FISCAL YEAR	SHEET NO.	TOTAL SHEETS
HAWAII	HAW.	F-011-2(11)	1973	87	87

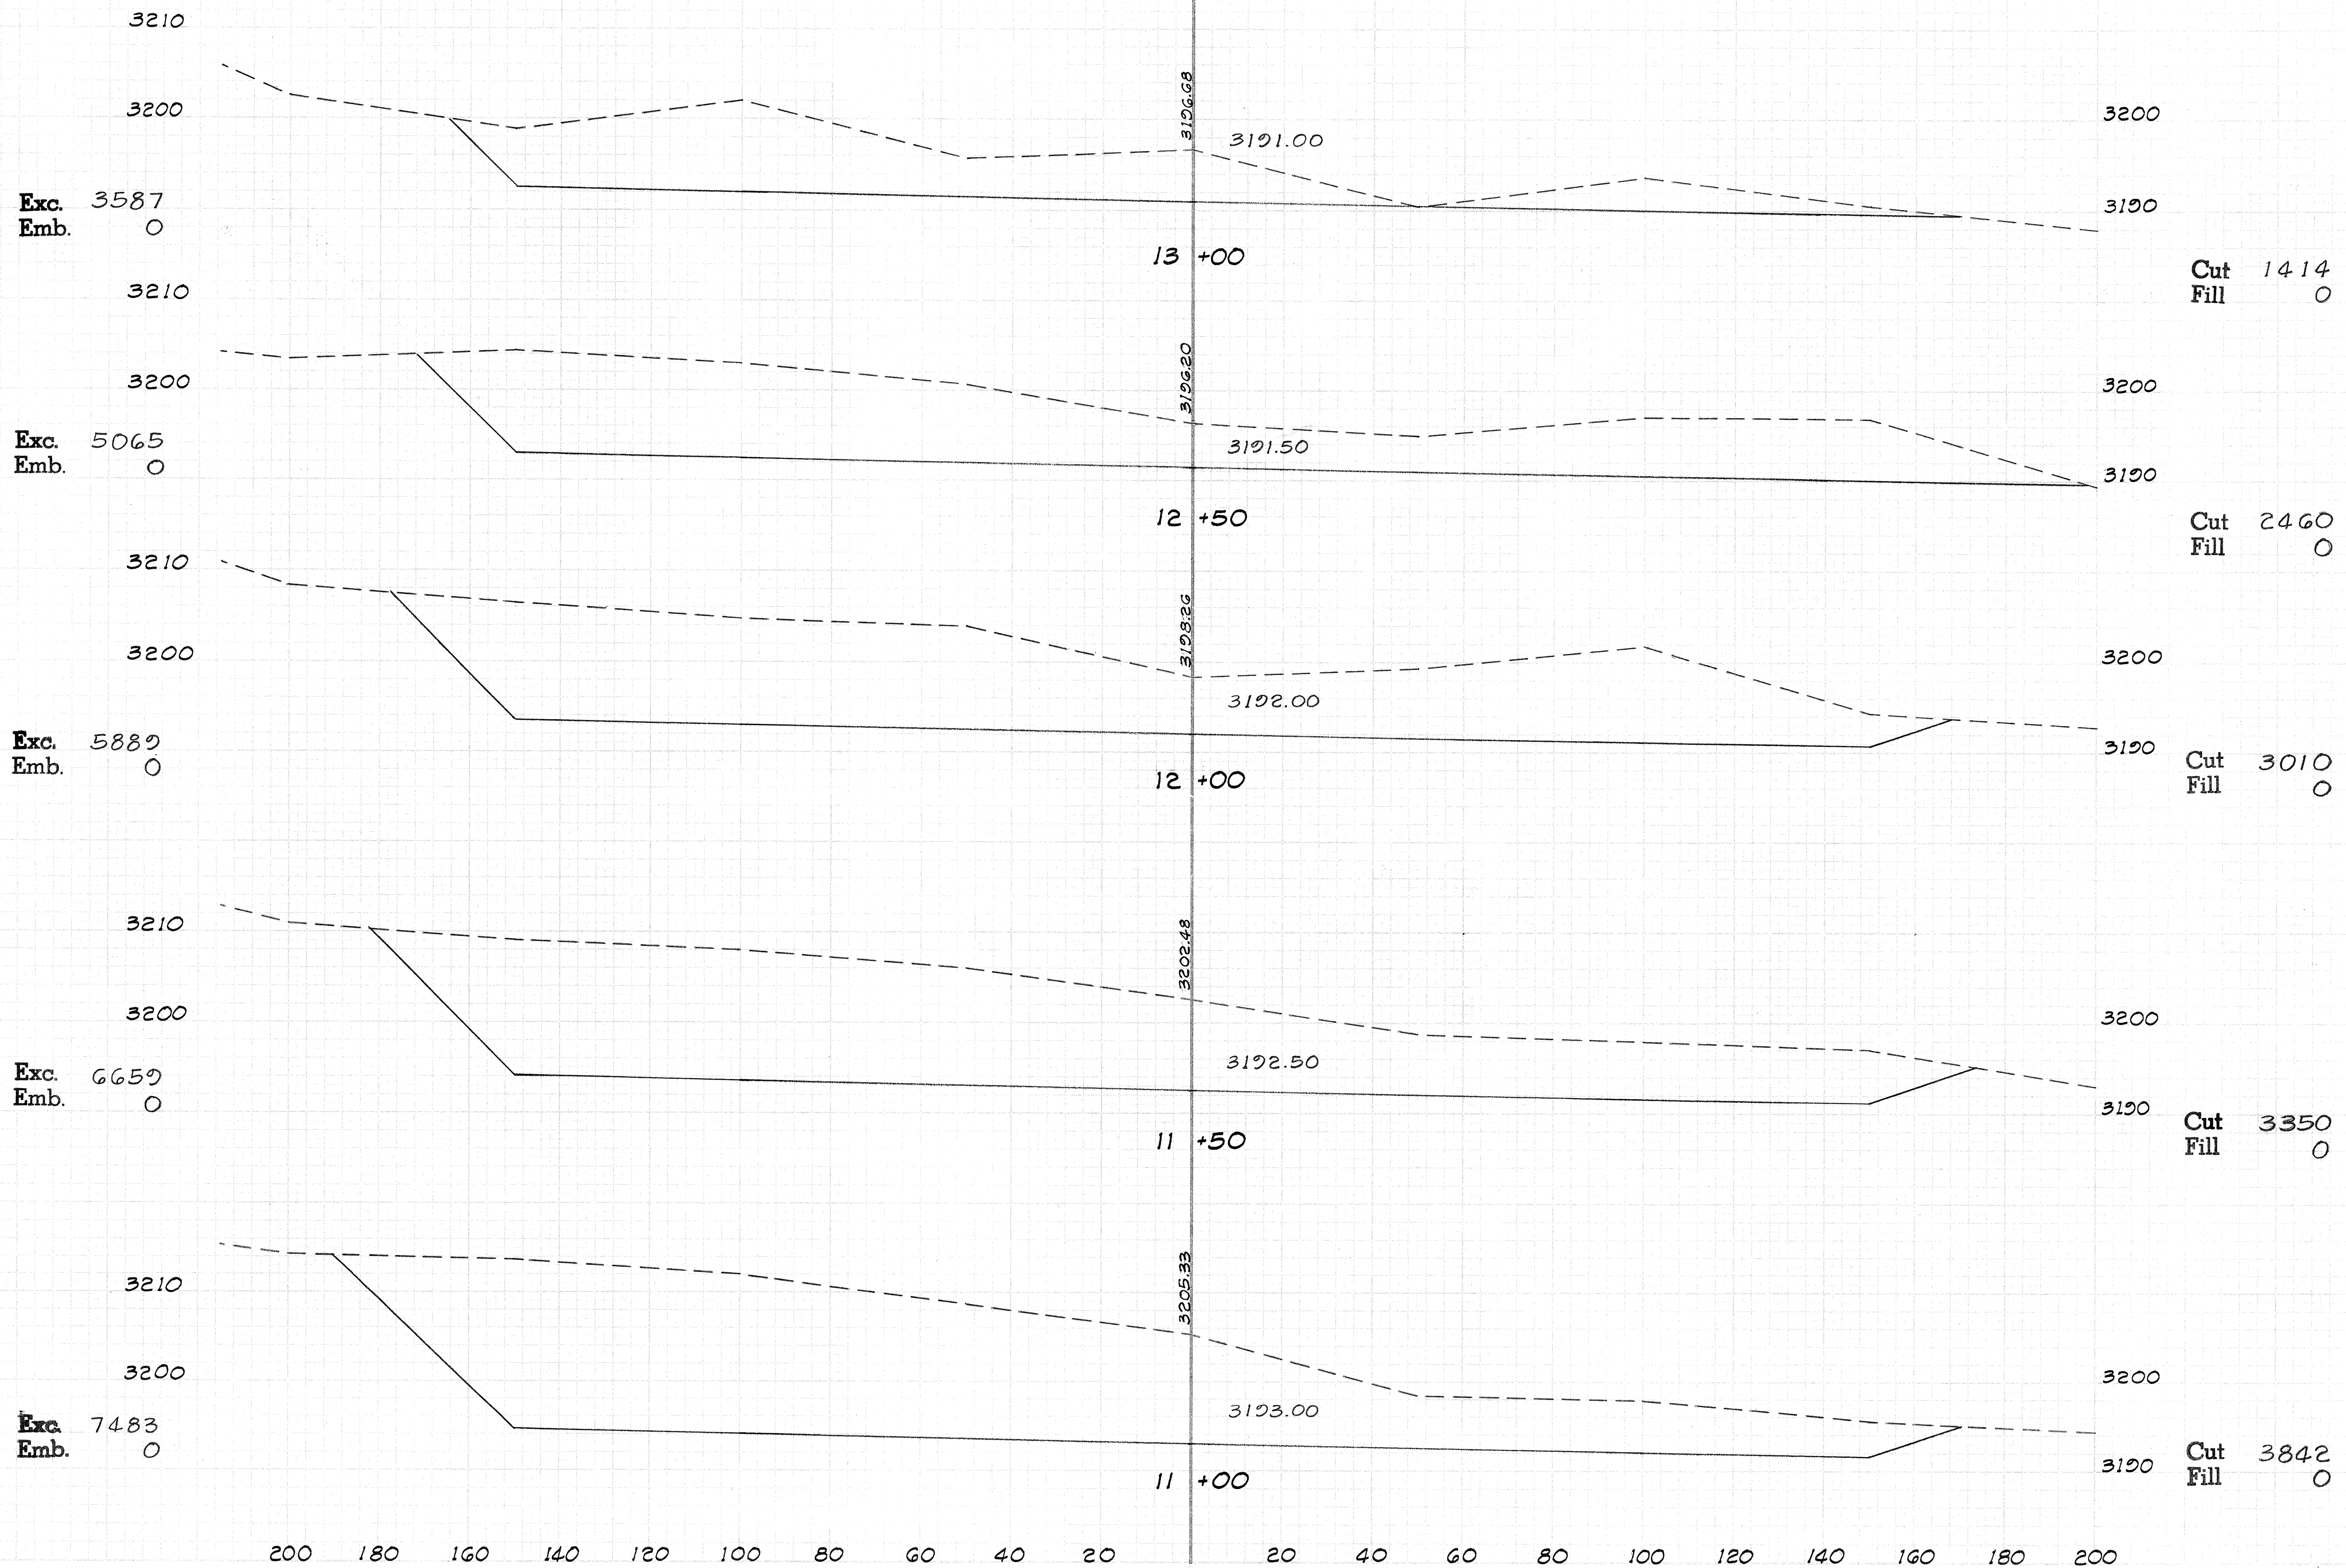

Scale: Hor: 1"=20'
Vert: 1"=10'

57

FINAL SURVEY	REVISION	DATE
NO. 1	NO. 1	NO. 1
NO. 2	NO. 2	NO. 2
NO. 3	NO. 3	NO. 3
NO. 4	NO. 4	NO. 4
NO. 5	NO. 5	NO. 5

ORIGINAL SURVEY	REVISION	DATE
NO. 1	NO. 1	NO. 1
NO. 2	NO. 2	NO. 2
NO. 3	NO. 3	NO. 3
NO. 4	NO. 4	NO. 4
NO. 5	NO. 5	NO. 5