


INDEX TO DRAWINGS	
SHEET NO.	DESCRIPTION
1	TITLE SHEET
2	STANDARD PLANS SUMMARY
3	GENERAL NOTES AND LEGEND
4-5	WATER POLLUTION AND EROSION CONTROL NOTES
6-8	TYPICAL SECTIONS
9-10	MISCELLANEOUS DETAILS
11	GENERAL PLAN
12-19	ROADWAY PLANS
20	SIGNAGE NOTES
21	PAVEMENT MARKINGS LEGEND, DETAILS & NOTES
22-29	STRIPING AND SIGNAGE PLANS
30-36	INTERSECTION PLANS
37	TYPICAL BIKE ROUTE THRU INTERSECTION
38-39	SHOULDER RUMBLE STRIP DETAILS AND NOTES
40	CONSTRUCTION SIGN PLAN
41	WORK ZONE SIGNING PLAN, NOTES AND DETAILS
42-51	GUARDRAIL DETAILS
52-59	PROJECT SCHEDULES
60-61	TRAFFIC CONTROL PLAN
62-63	INTERSECTION PHASING PLAN



FED. ROAD DIST. NO.	STATE	FED. AID PROJ. NO.	FISCAL YEAR	SHEET NO.	TOTAL SHEETS
HAWAII	HAW.	11A-01-04M	2008	1	63

STATE OF HAWAII
DEPARTMENT OF TRANSPORTATION
HIGHWAYS DIVISION
HONOLULU, HAWAII

PLANS FOR
QUEEN KAAHUMANU HIGHWAY RESURFACING
HENRY STREET TO LAKO ROAD
PROJECT NO. 11A-01-04M
DISTRICT OF NORTH KONA
ISLAND OF HAWAII


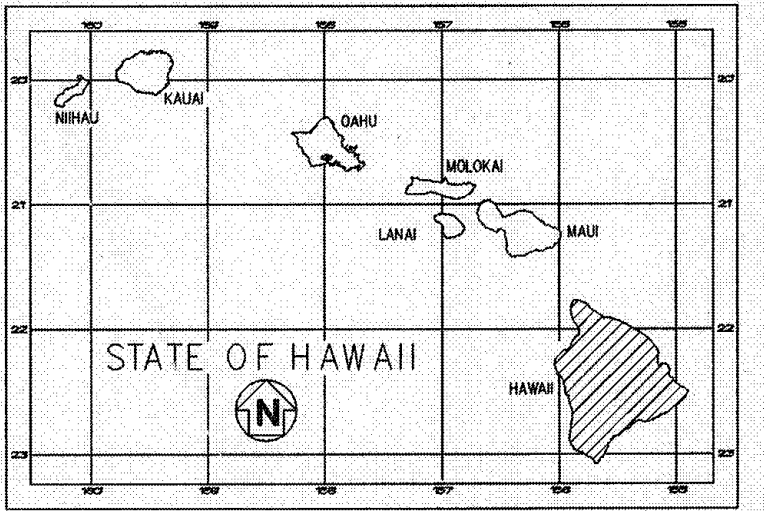


LOCATION OF PROJECT

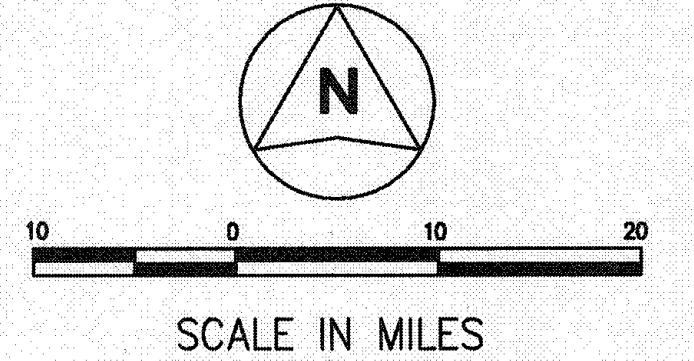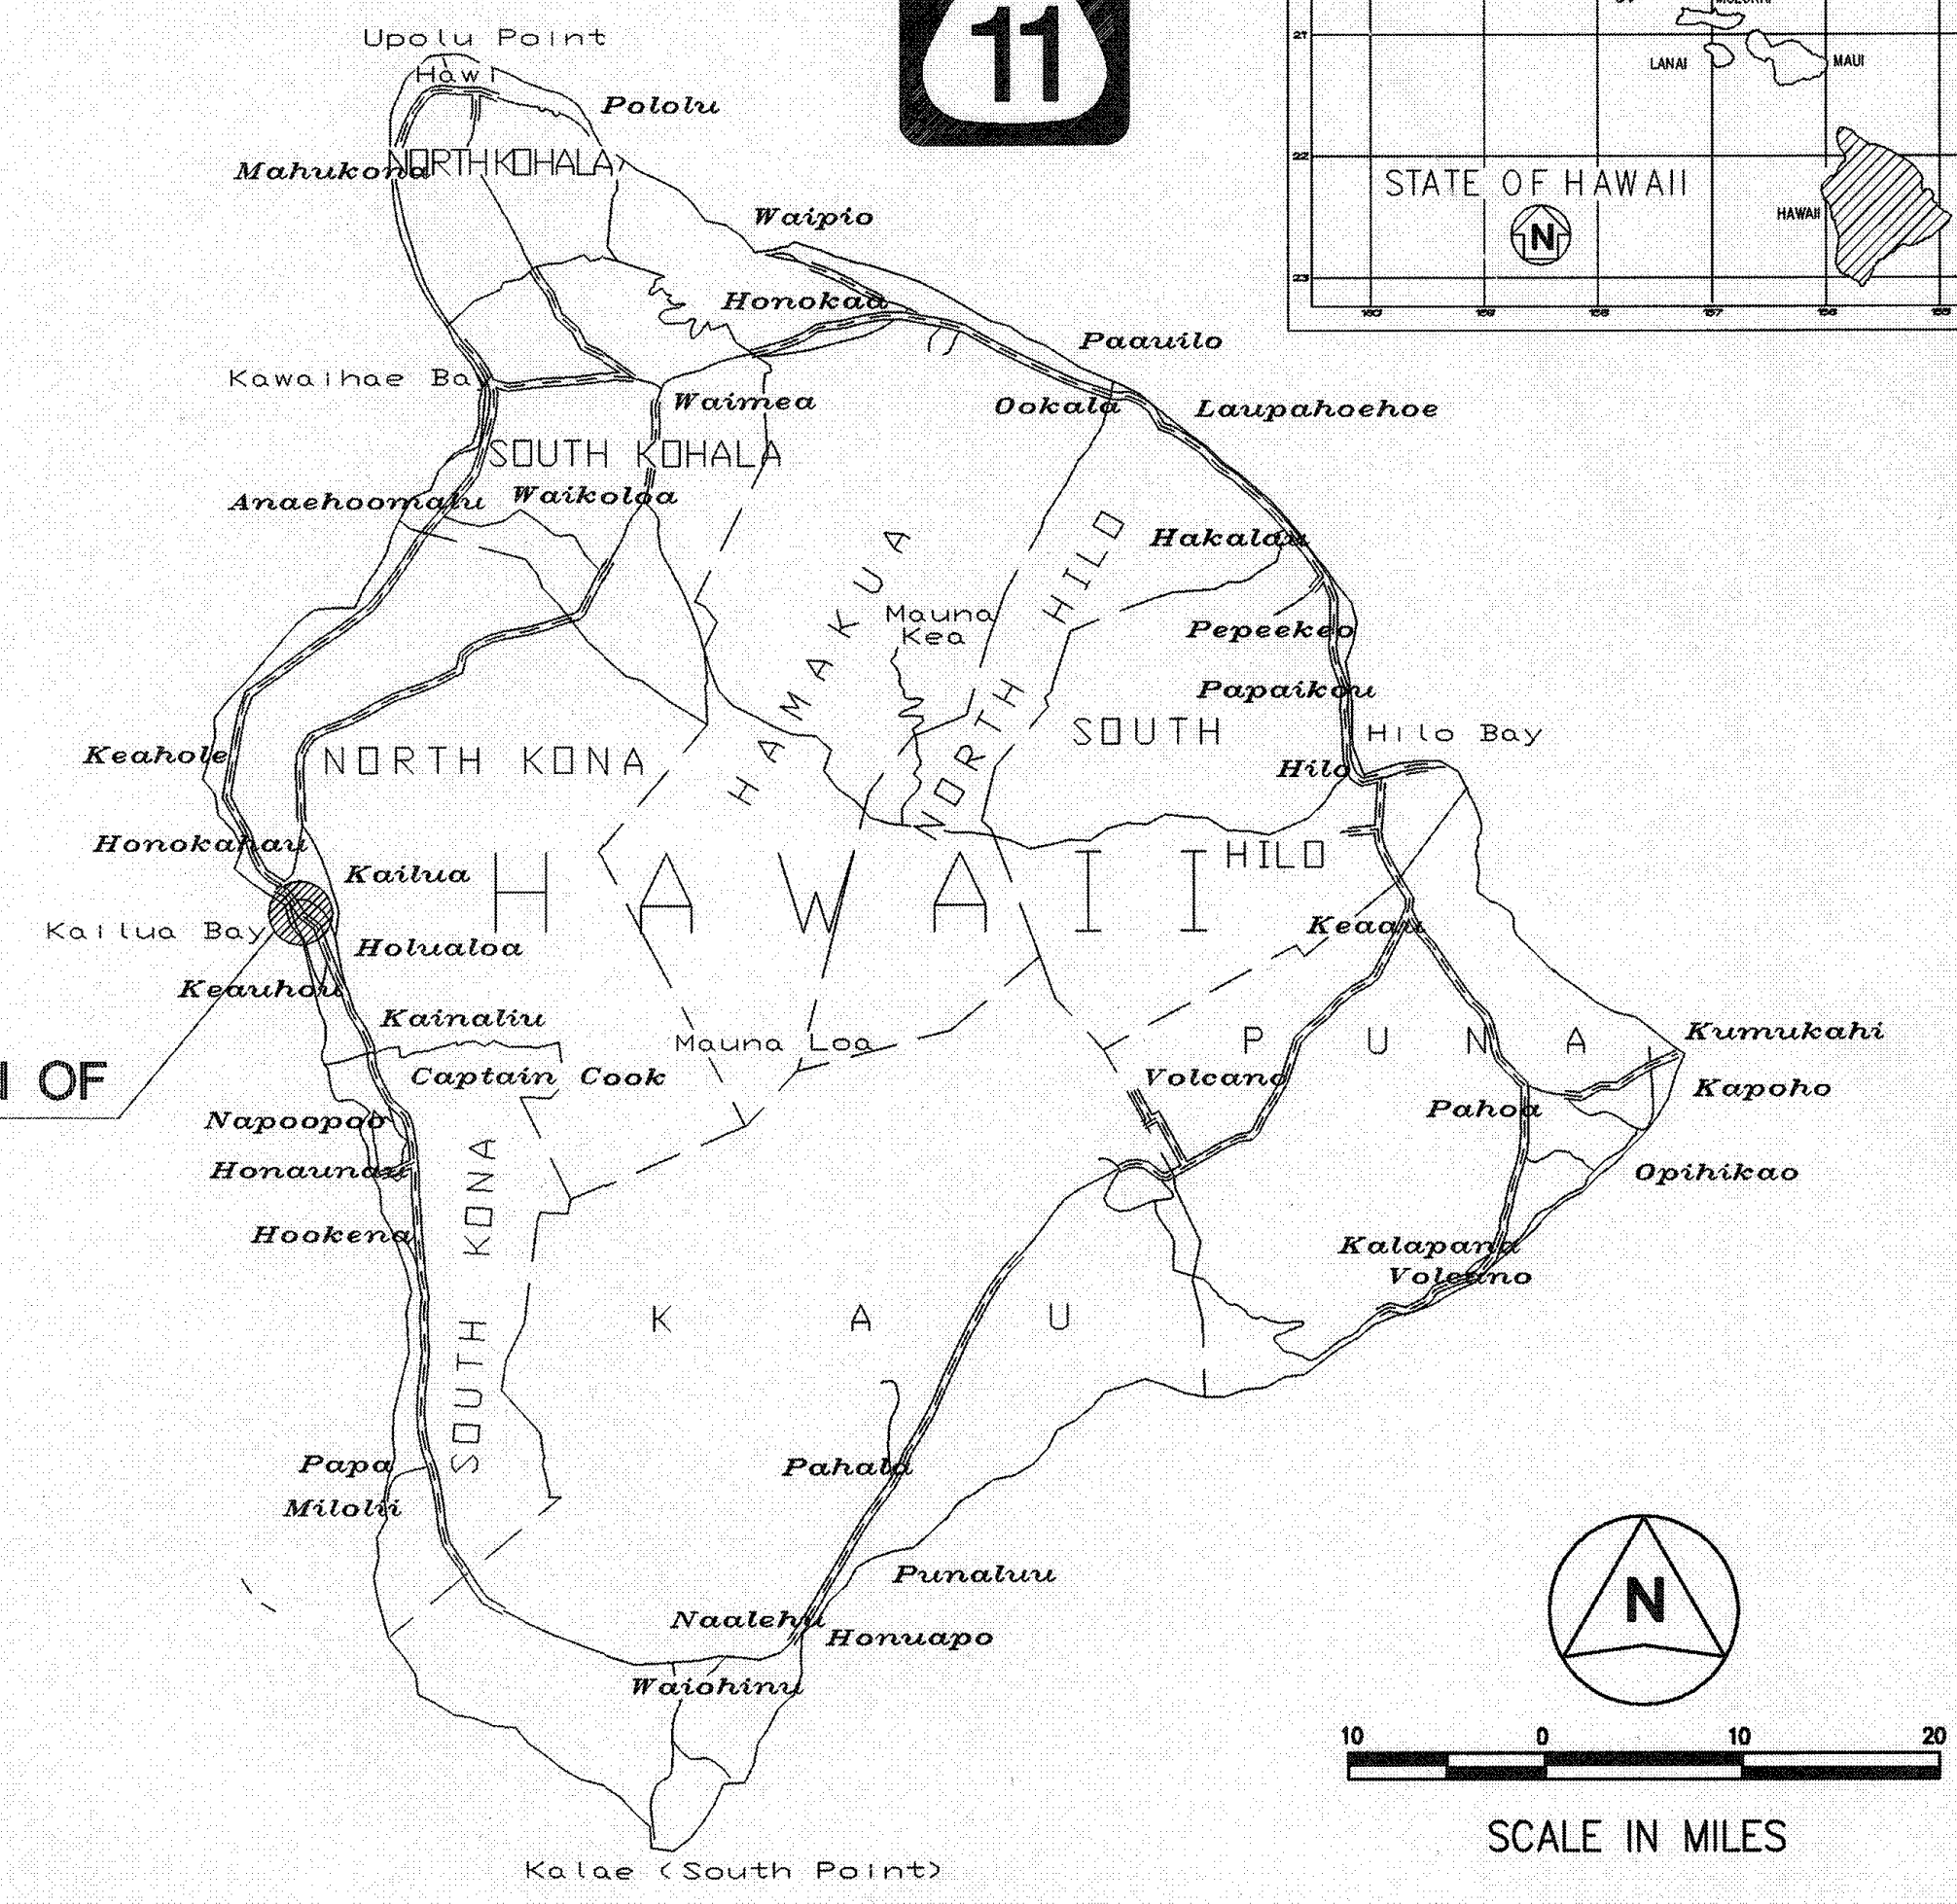

===== FEDERAL AID PROJECTS PREVIOUSLY CONSTRUCTED OR UNDER CONSTRUCTION
MILE POST 119.05 TO MILE POST 121.85

DESIGNED BY
MITSUNAGA & ASSOCIATES
HWY-H
MANAGED BY
933-8866
PHONE
MAY 2008
DATE

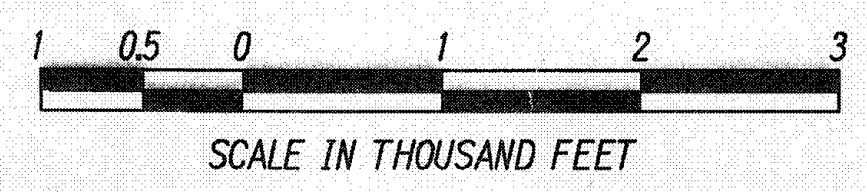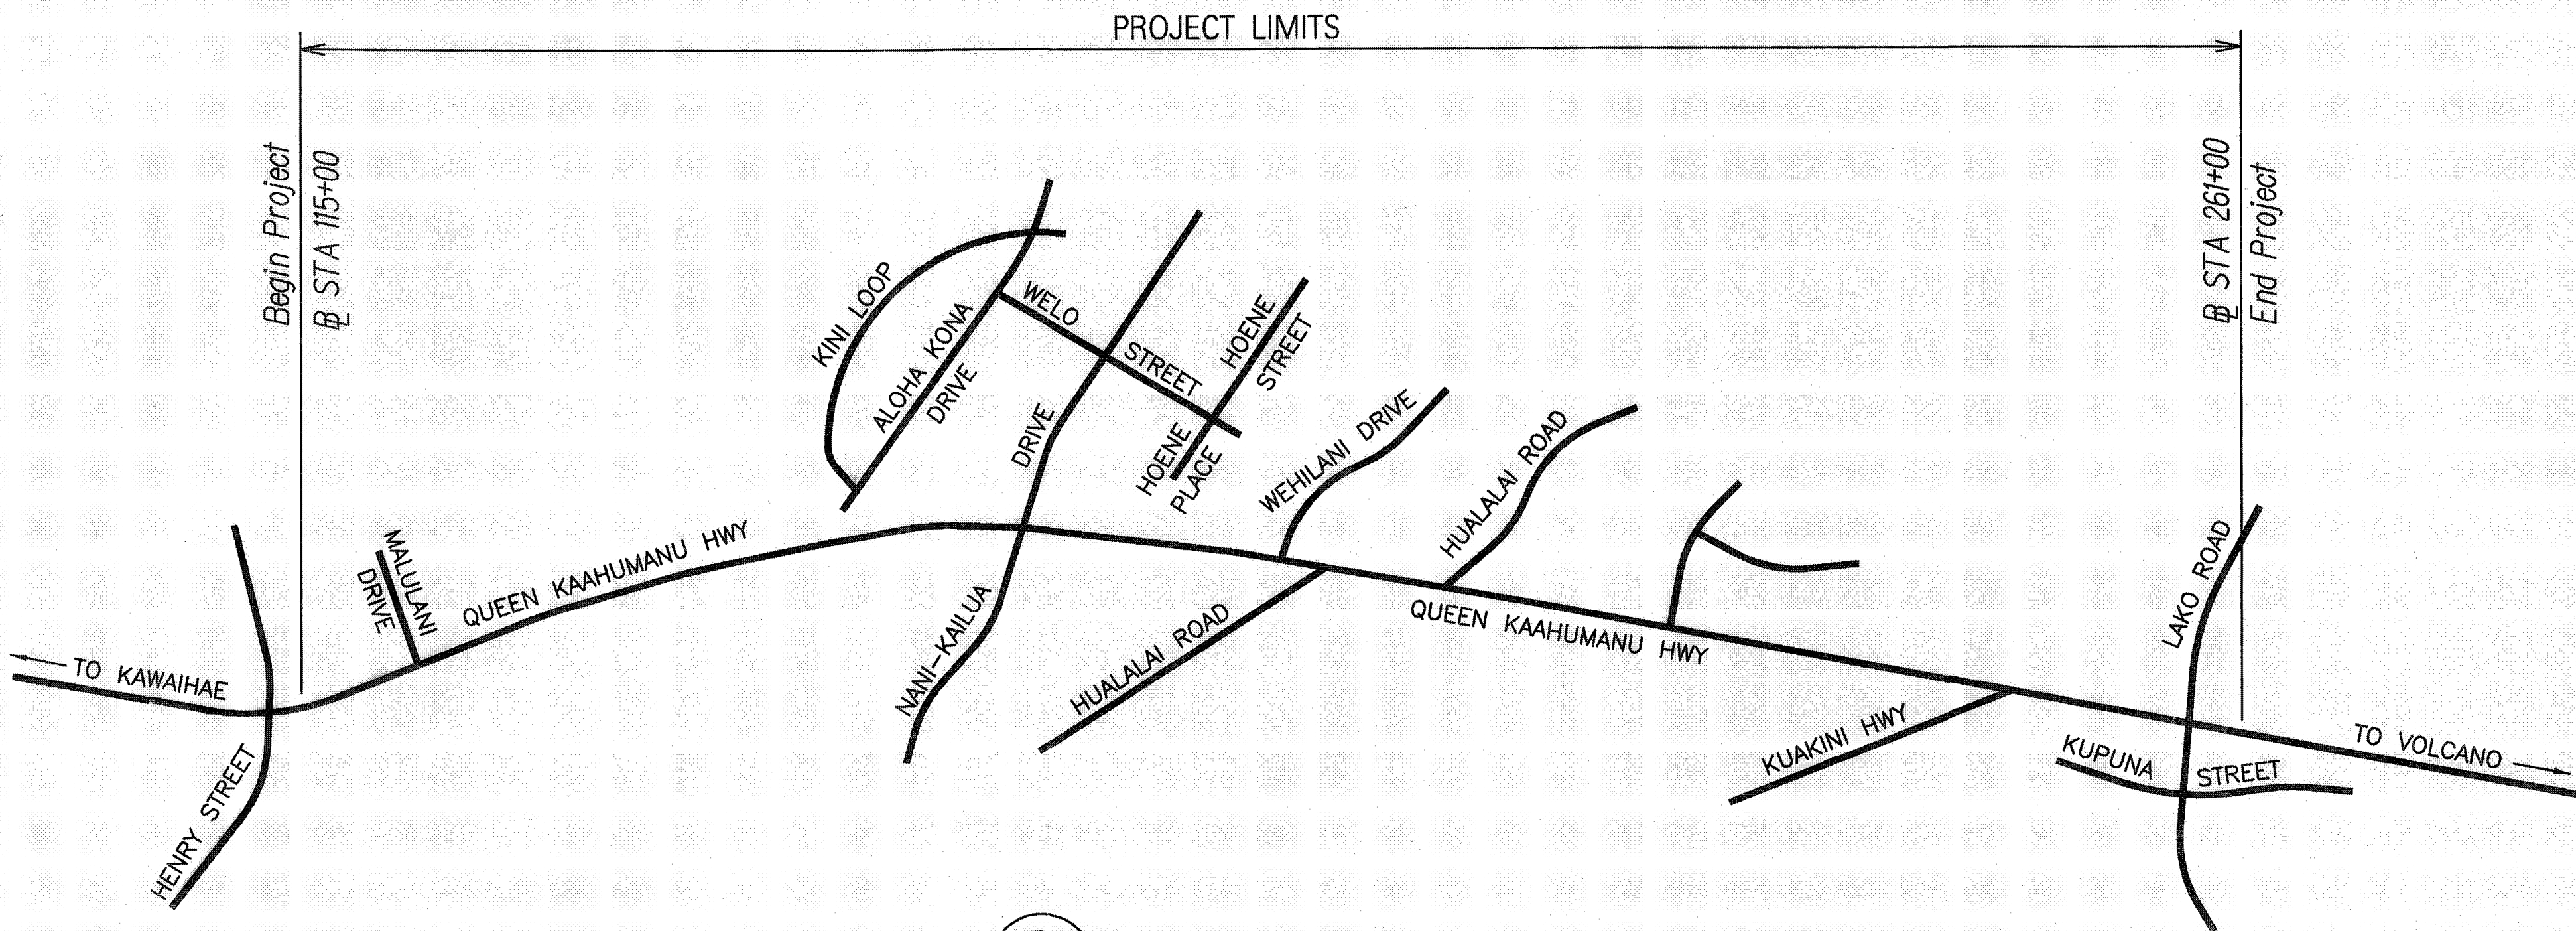

LAYOUT PLAN
LENGTH OF PROJECT: 2.80 MILES

DEPARTMENT OF TRANSPORTATION STATE OF HAWAII	
APPROVED:	5/1/08
DIR. OF TRANSPORTATION	DATE