
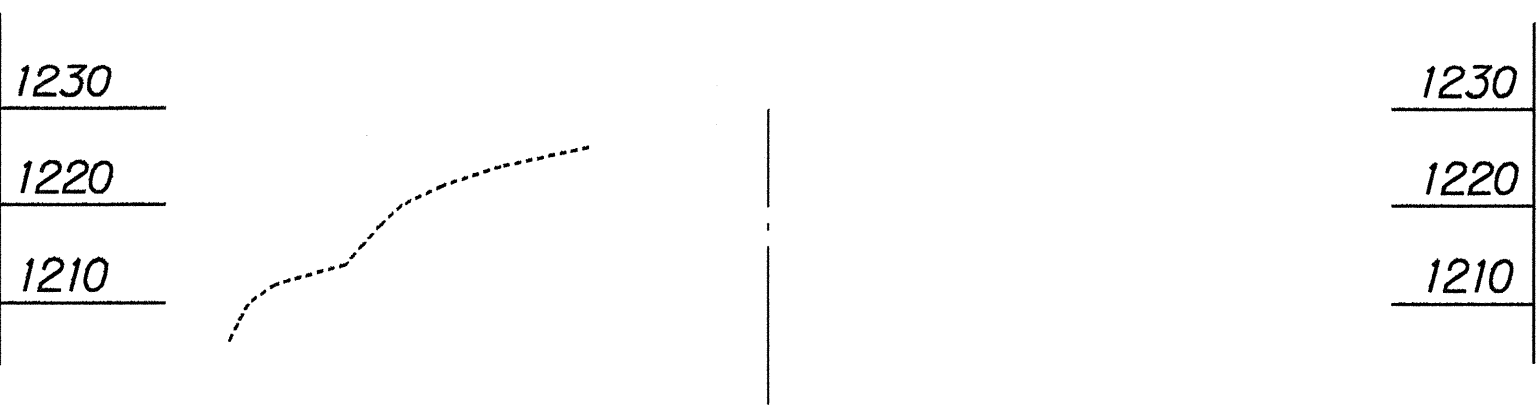
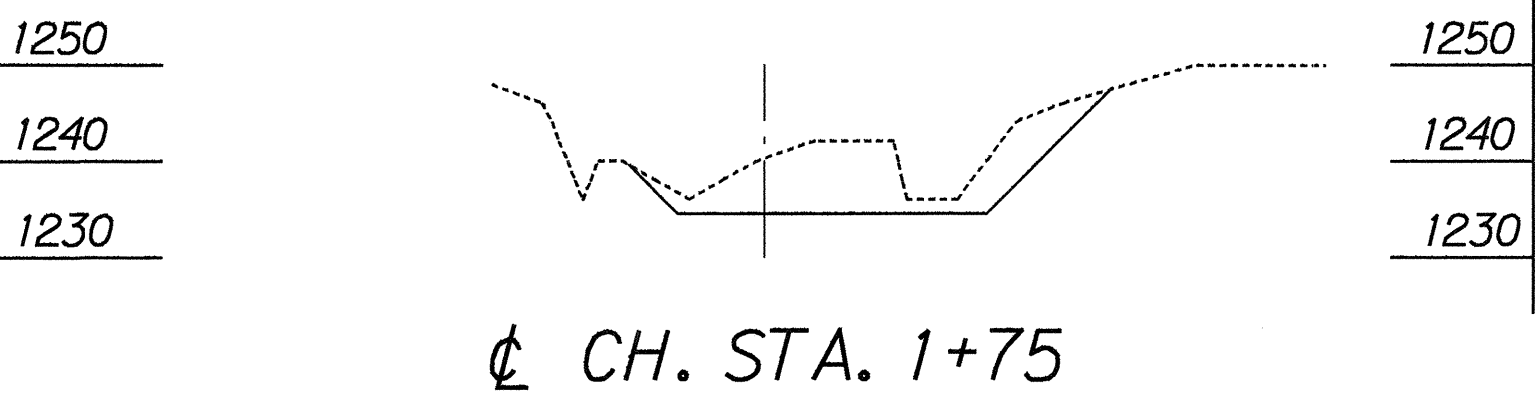
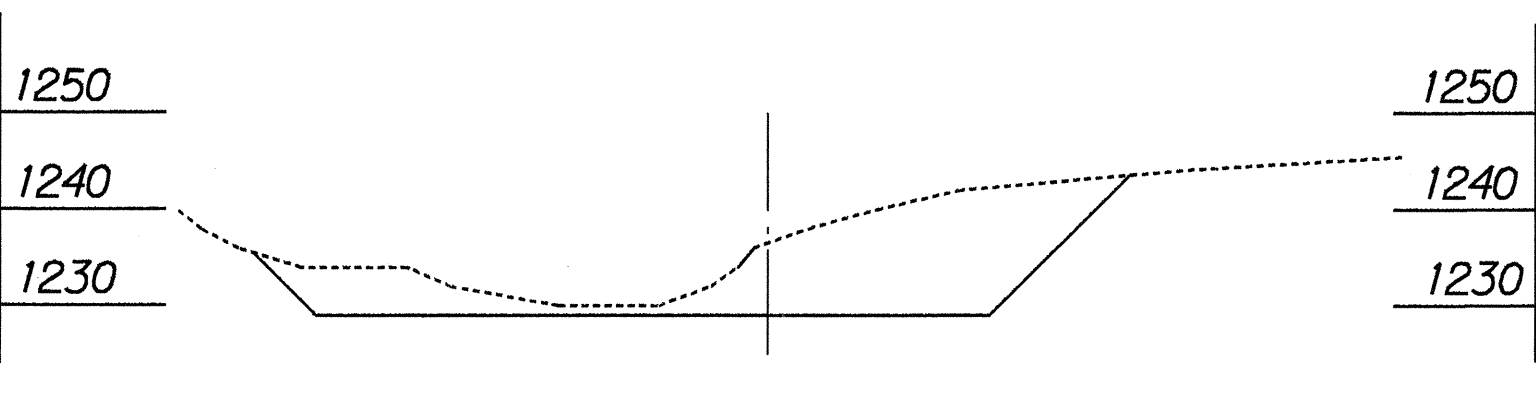
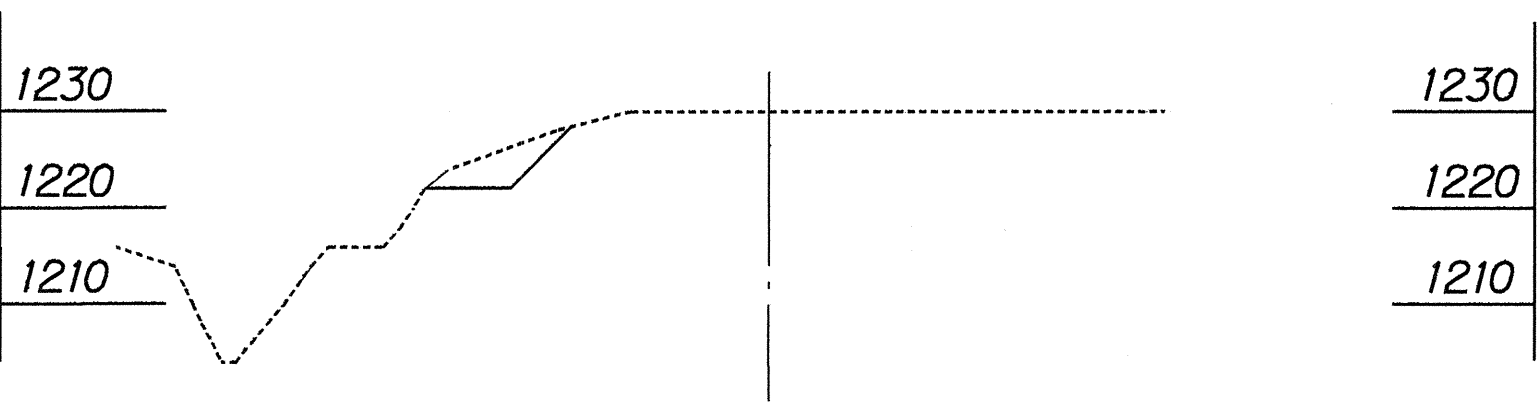
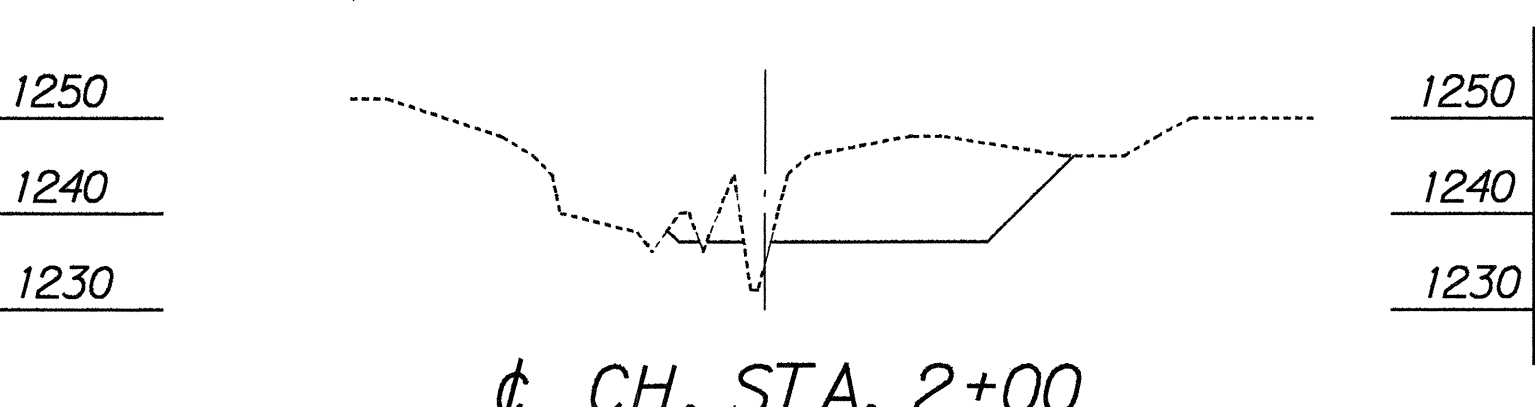
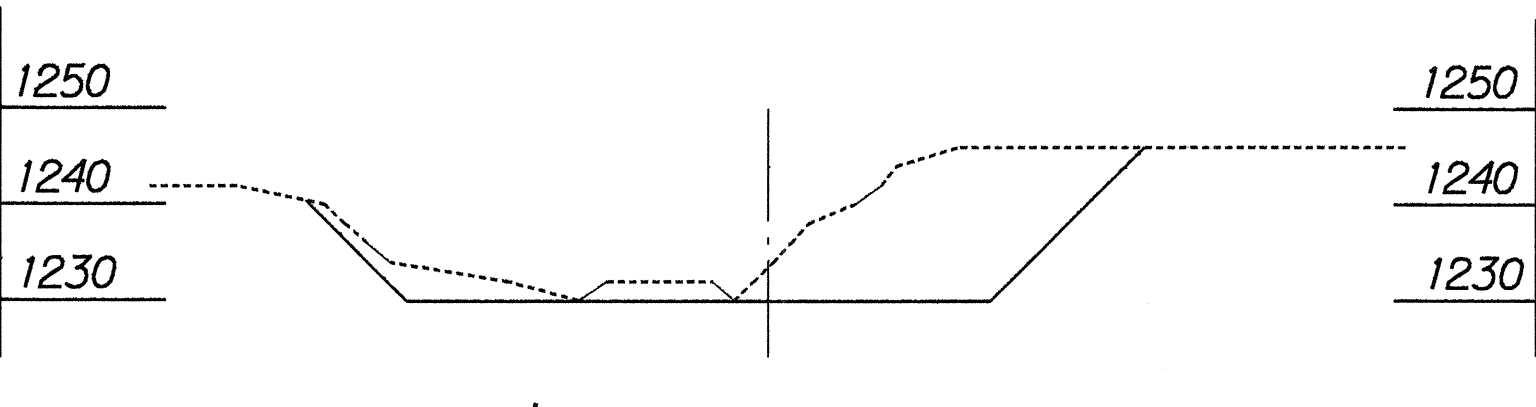
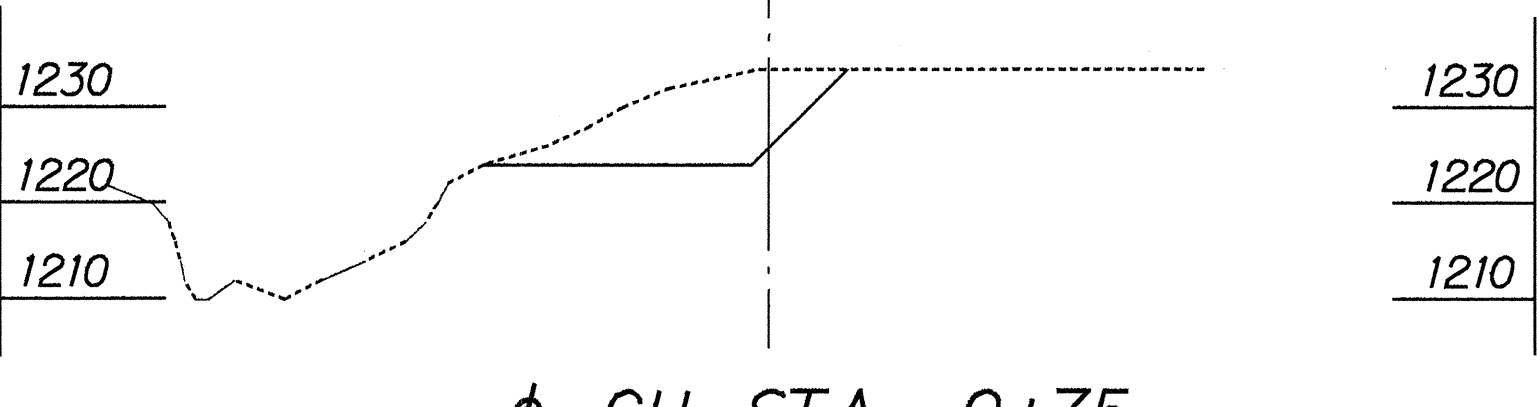
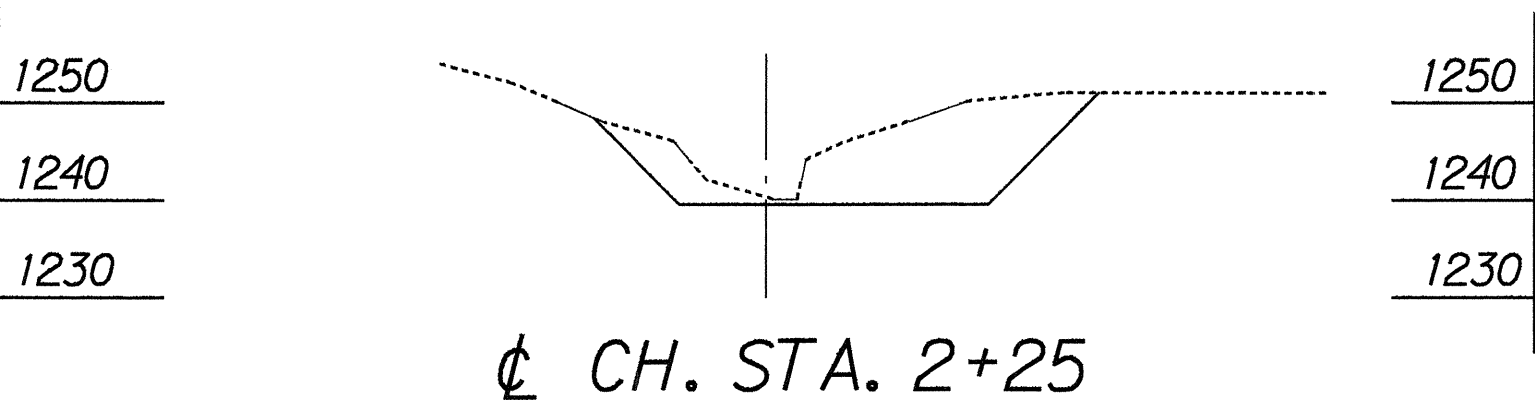
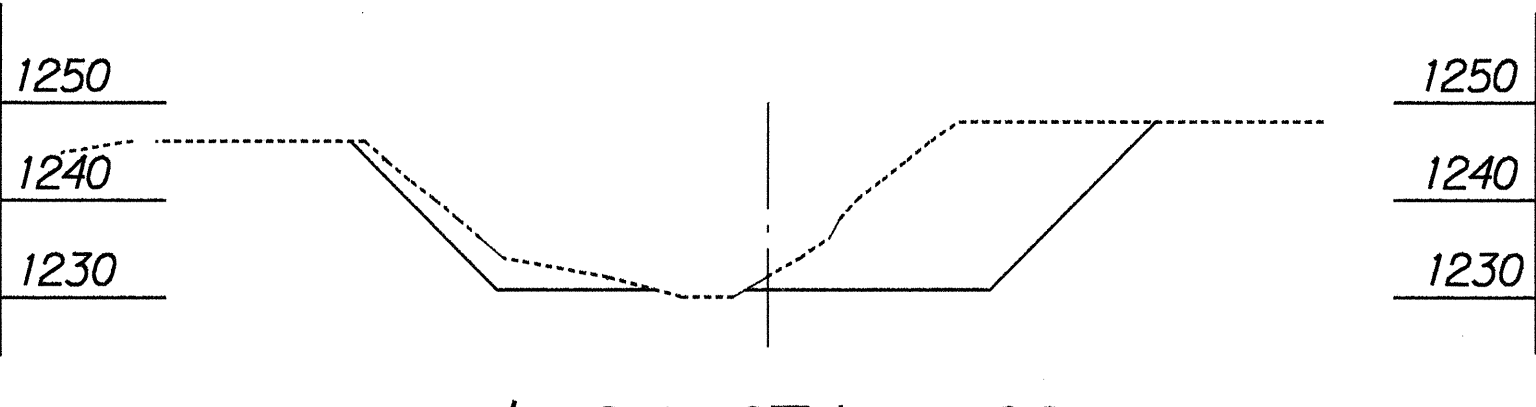
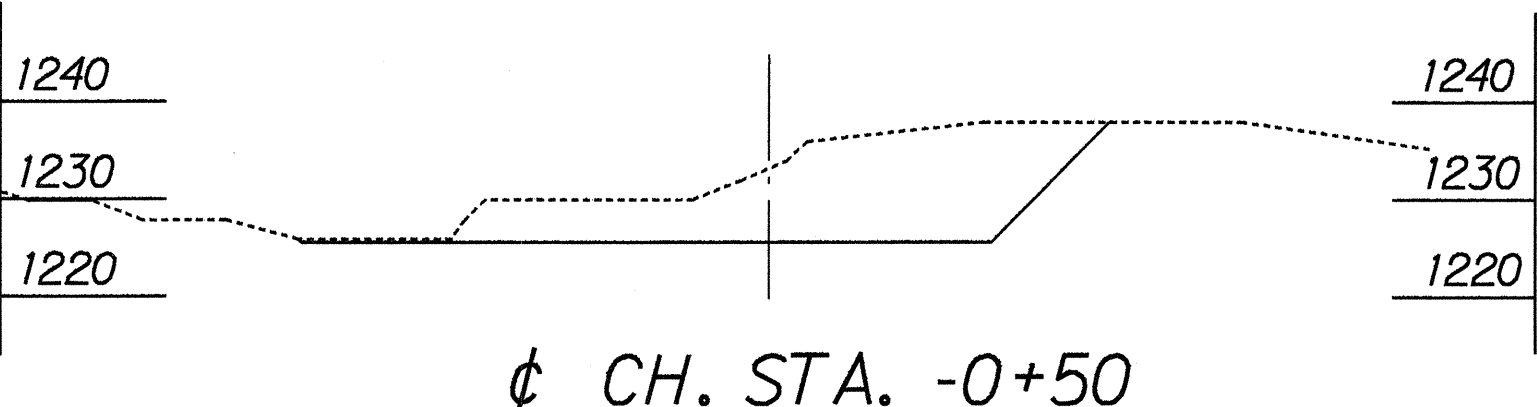
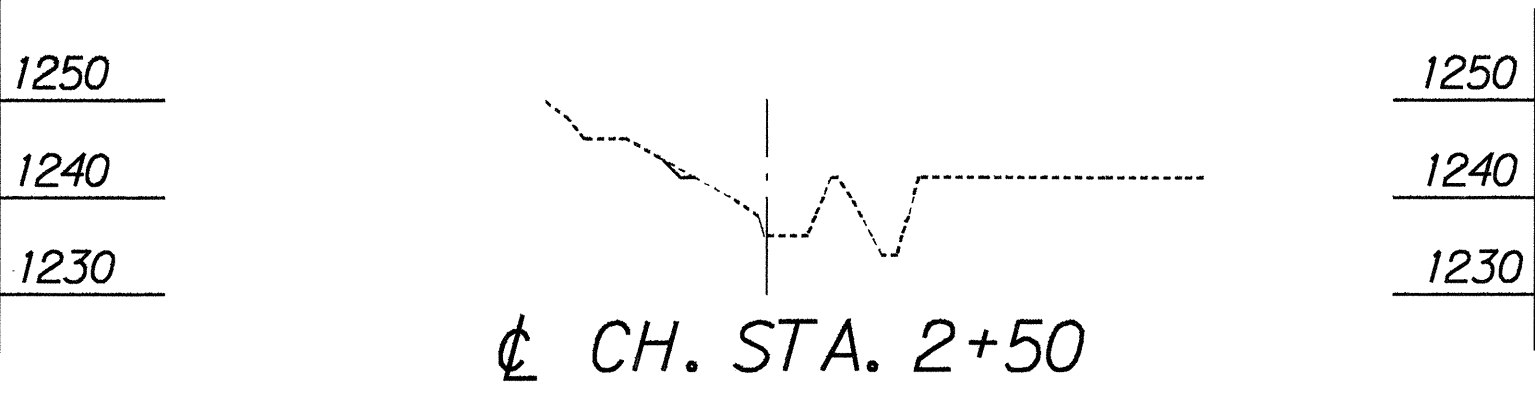
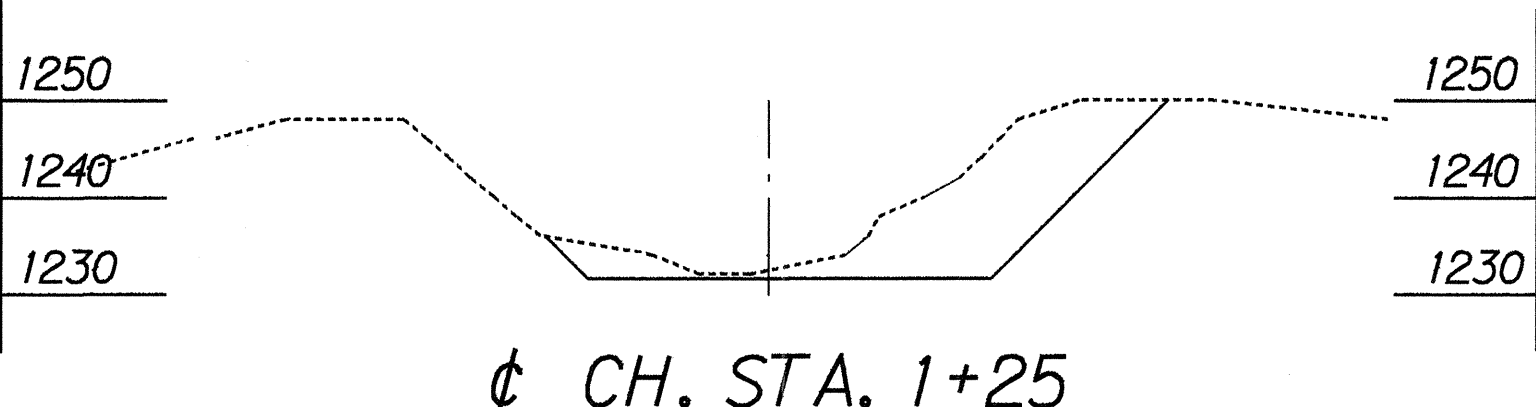
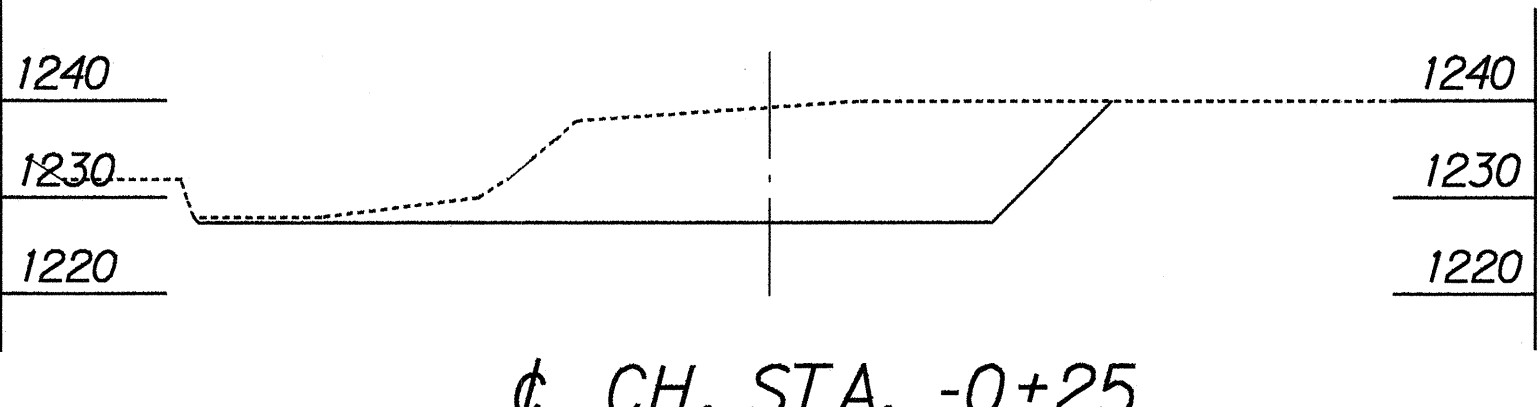
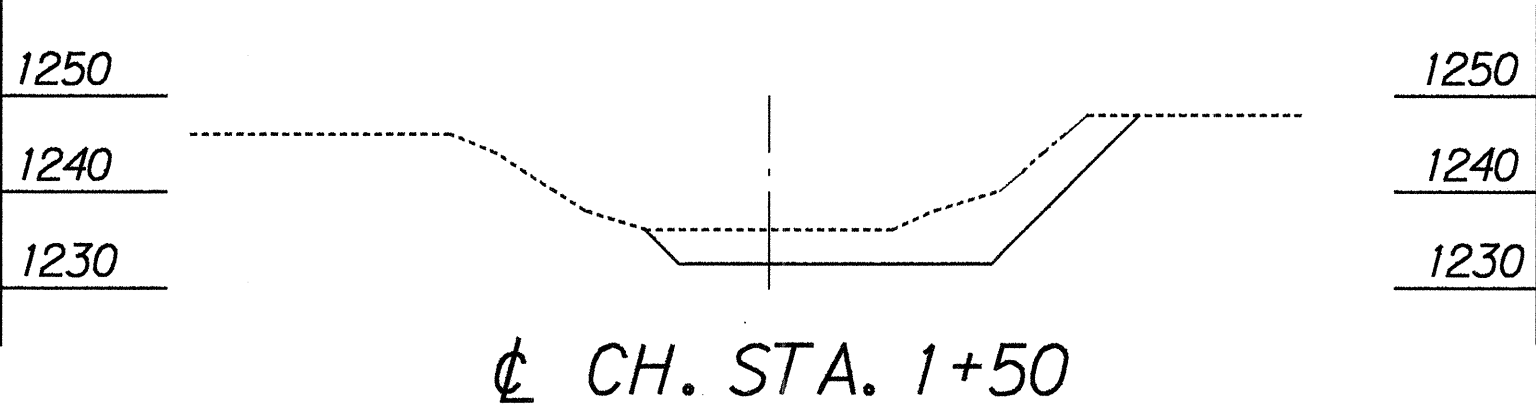


FED. ROAD DIST. NO.	STATE	PROJ. NO.	FISCAL YEAR	SHEET NO.	TOTAL SHEETS
HAWAII	HAW.	STP-011-2(25)	1995	11	39

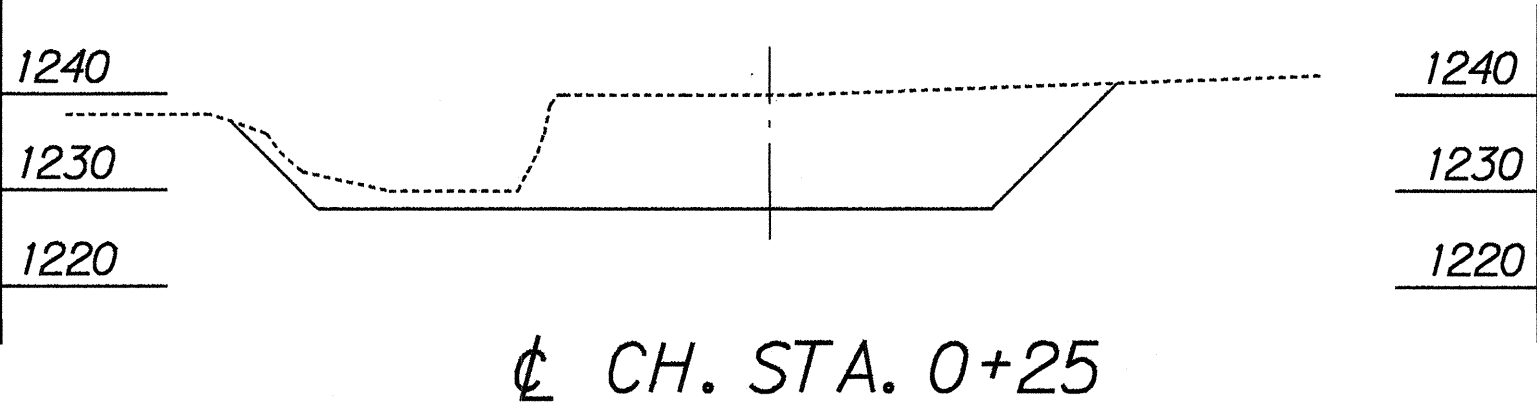

CROSS SECTION FOR DRAINAGE CHANNEL
Scale: 1" = 20'

ORIGINAL PLAN	DATE
DESIGNED BY	
CHECKED BY	
NOTED BY	
DATE	

STATE OF HAWAII
DEPARTMENT OF TRANSPORTATION
HIGHWAYS DIVISION

DRAINAGE PLAN
MAMALAHOA HIGHWAY
DRAINAGE IMPROVEMENTS
At Piikea Stream Bridge
PROJECT NO. STP-011-2(25)
Scale: 1" = 20' Date: July, 1993
SHEET No. H2 OF 2 SHEETS