

INDEX TO DRAWINGS	
SHEET NO.	DESCRIPTION
1	TITLE SHEET
2	STANDARD PLANS SUMMARY
3-5	DRAINAGE PLANS

STATE OF HAWAII

DEPARTMENT OF TRANSPORTATION

HIGHWAYS DIVISION

HONOLULU, HAWAII

PLANS FOR

KUAKINI HIGHWAY MISCELLANEOUS DRAINAGE IMPROVEMENTS





HONALO TOWARDS KAMEHAMEHA III ROAD

PROJECT NO. 11AB-01-99

DISTRICT OF NORTH KONA



ISLAND OF HAWAII

FED. ROAD DIST. NO.	STATE	PROJ. NO.	FISCAL YEAR	SHEET NO.	TOTAL SHEETS
HAWAII	HAW.	11AB-01-99	2000	1	5

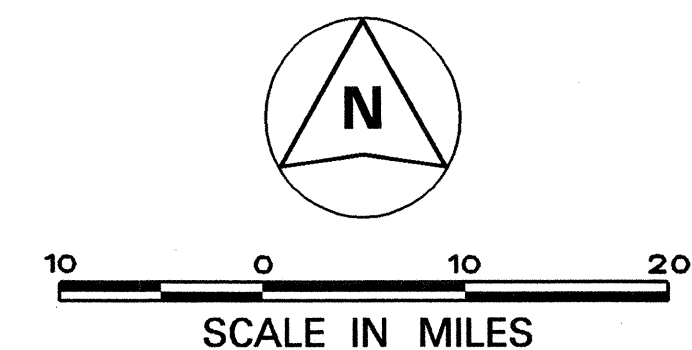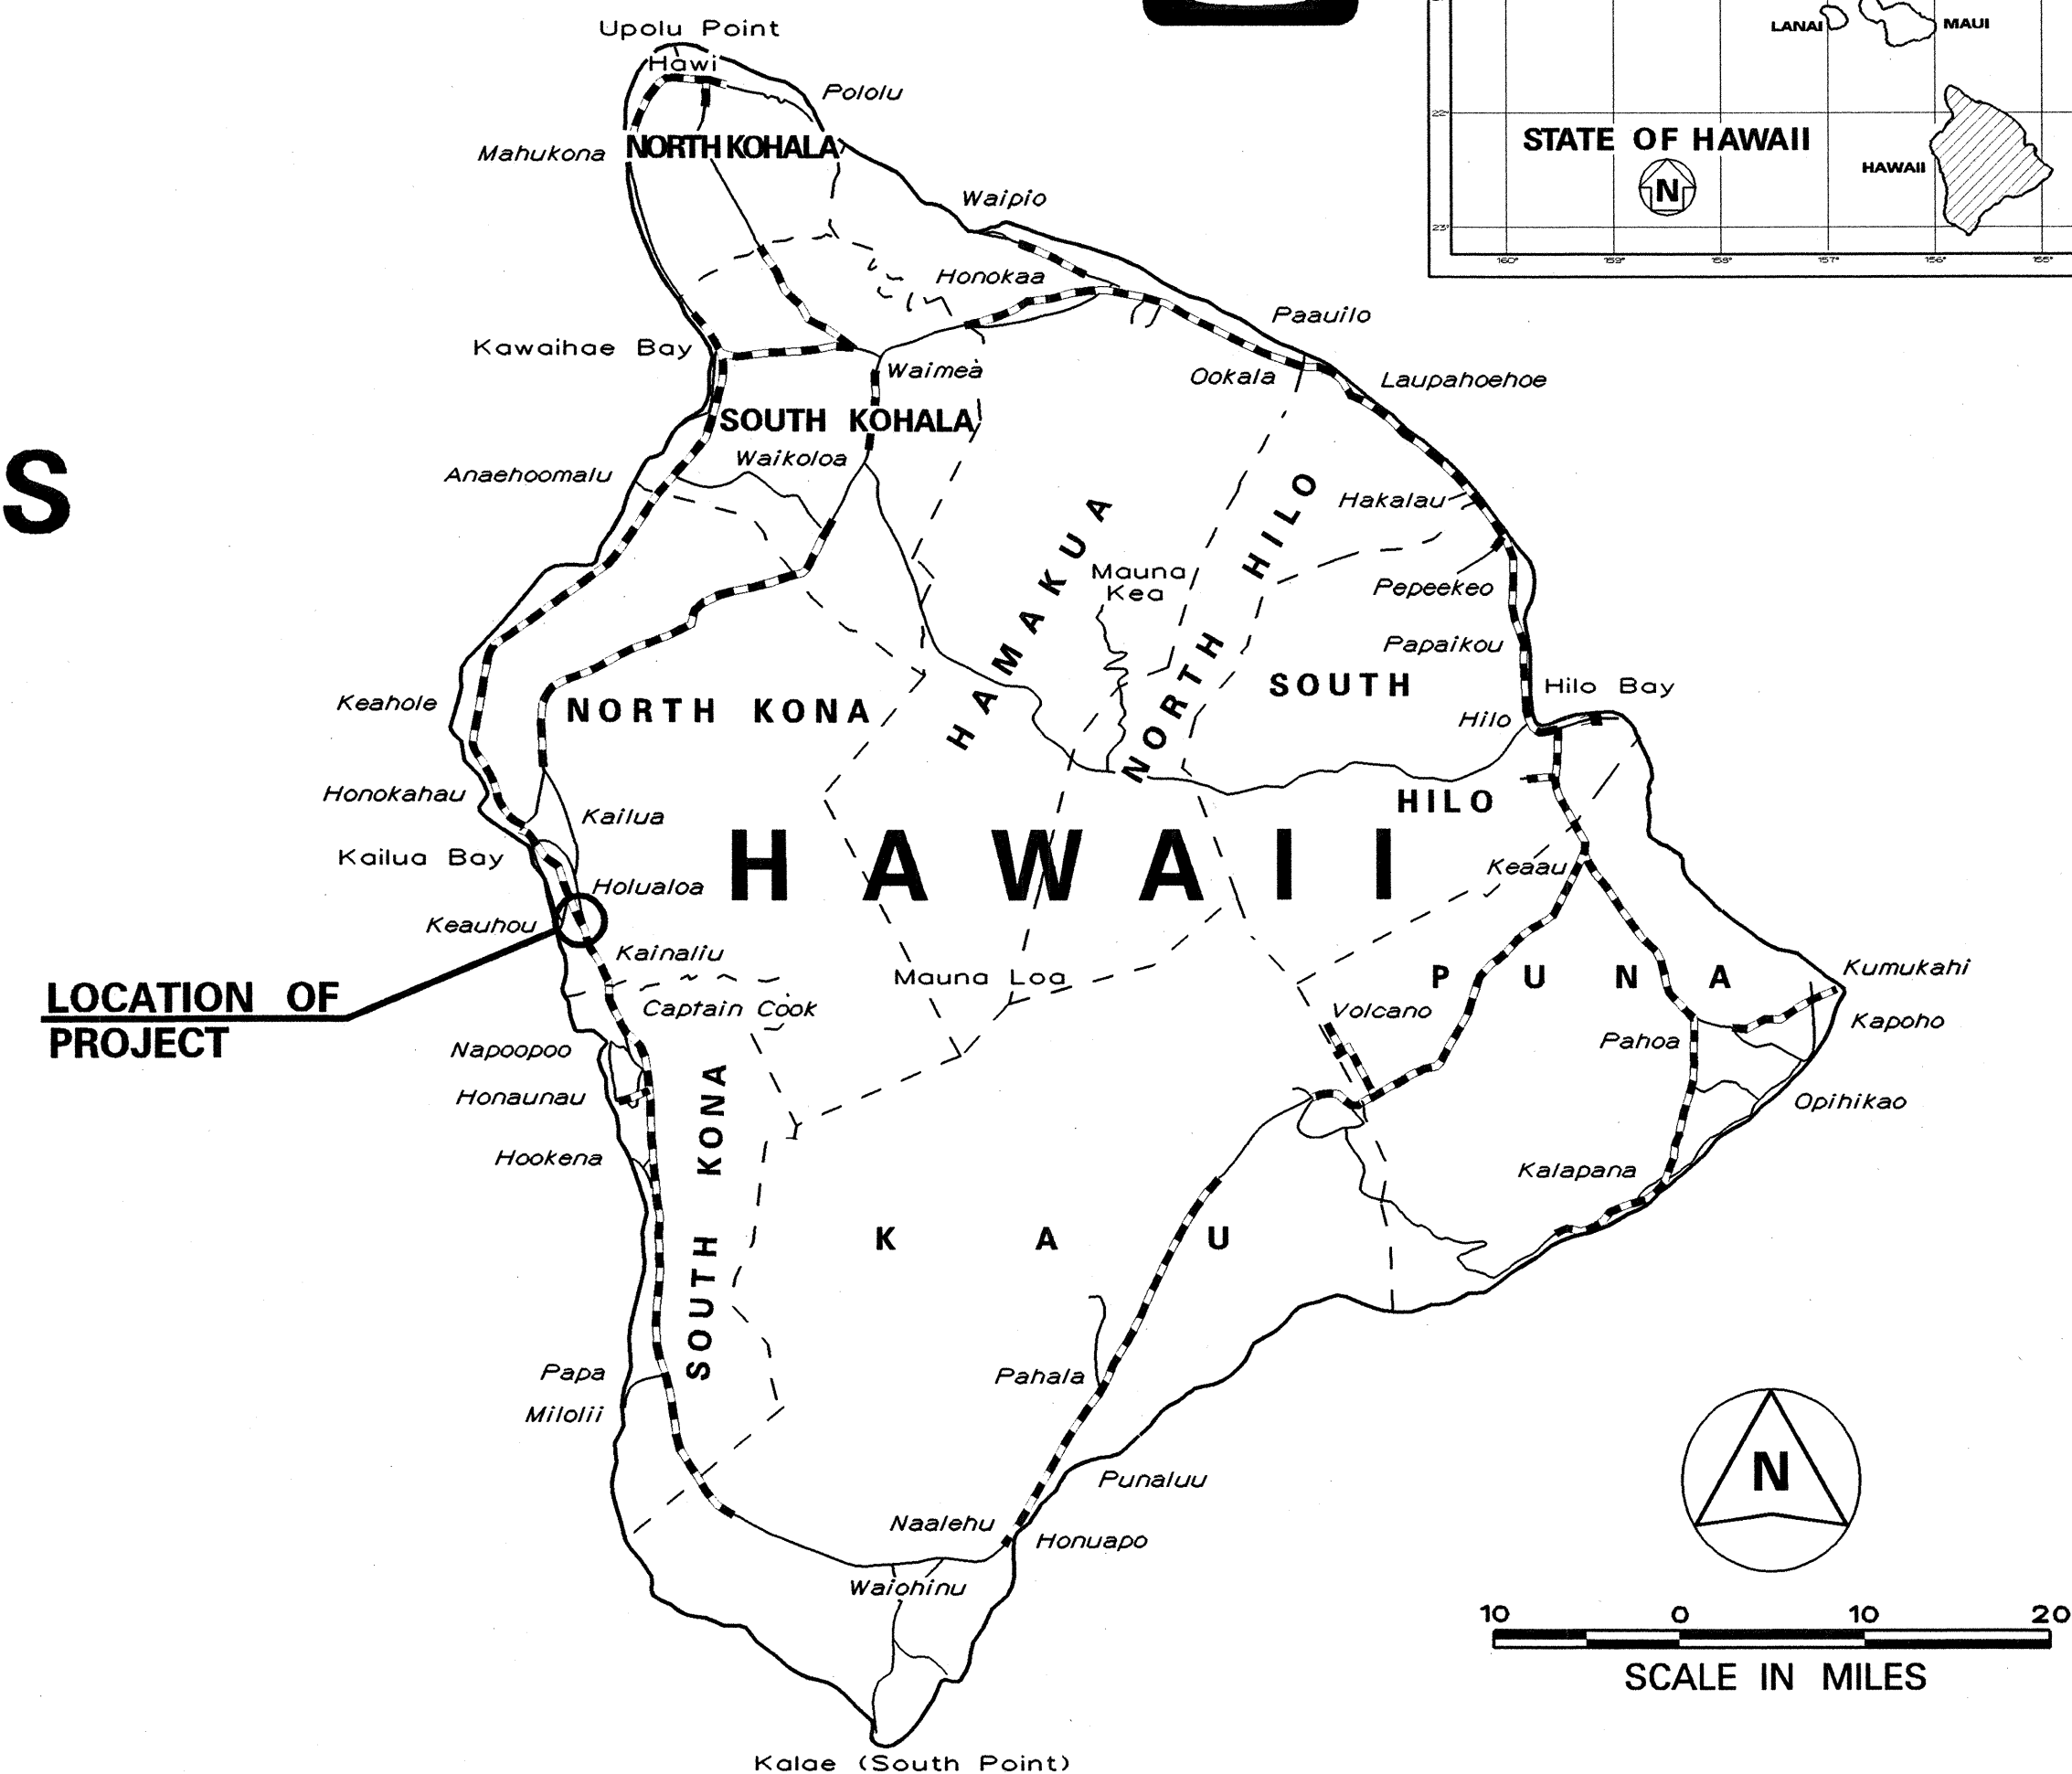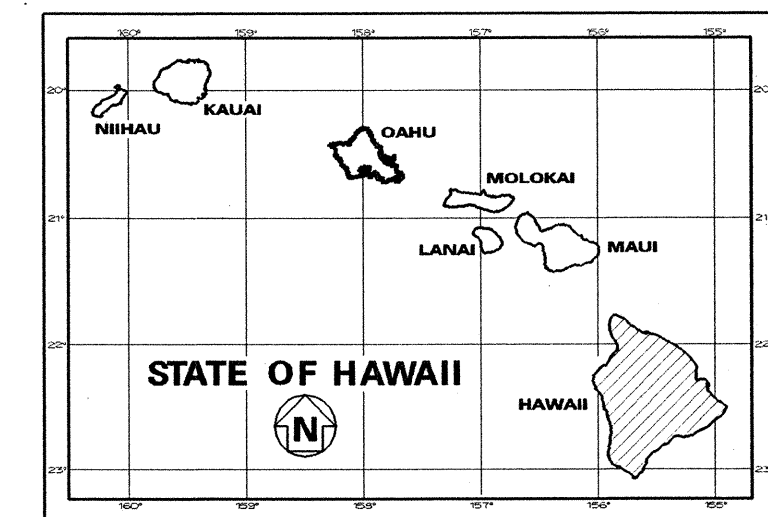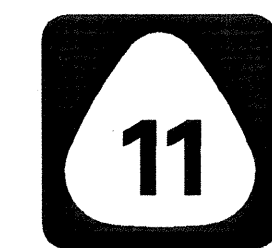


FEDERAL AID PROJECTS PREVIOUSLY CONSTRUCTED OR UNDER CONSTRUCTION

MILE POST 114.0 TO MILE POST 115.8

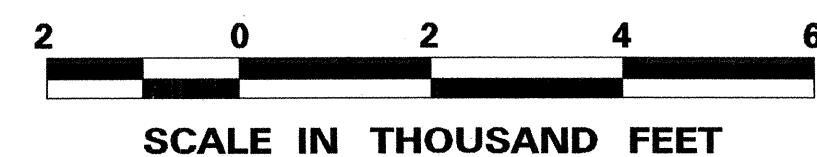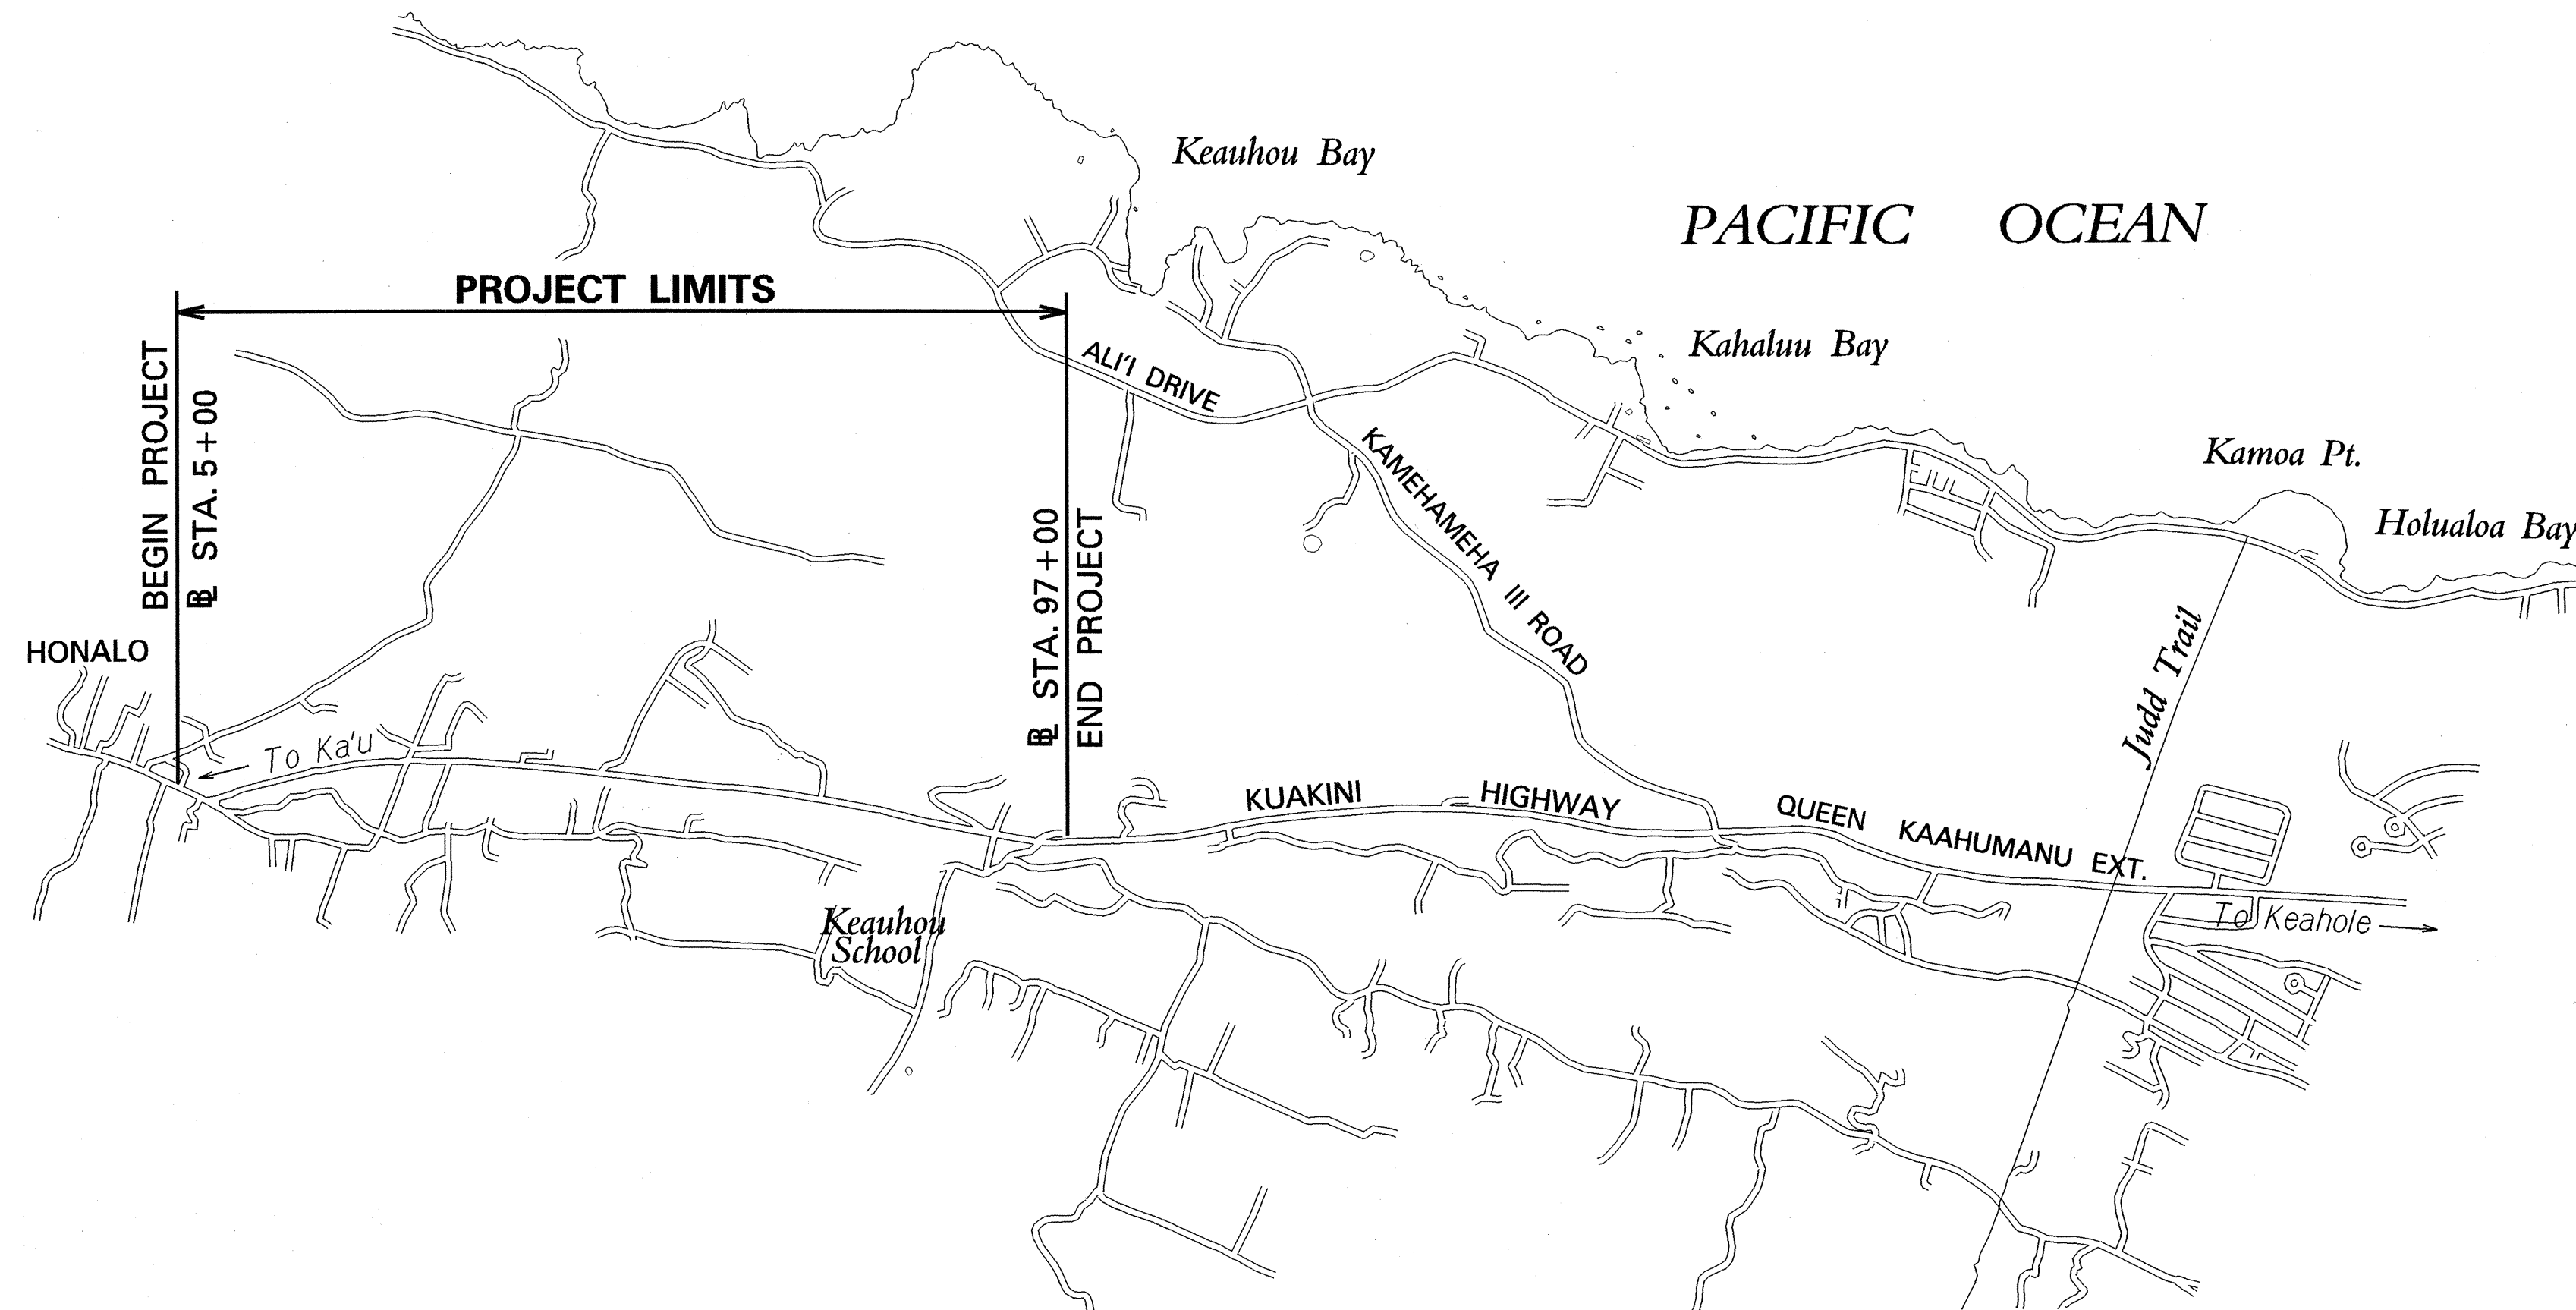

LAYOUT PLAN

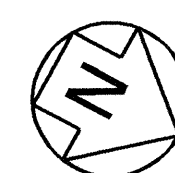

ROSS HIRONAKA
P. S. & E. BY

HWY-DH
DESIGNED BY

692-7575
PHONE

OCT. 1999
DATE

DEPARTMENT OF TRANSPORTATION
STATE OF HAWAII

APPROVED:

DIR. OF TRANSPORTATION

DATE