



FED. ROAD DIST. NO.	STATE	FED. AID PROJ. NO.	FISCAL YEAR	SHEET NO.	TOTAL SHEETS
HAWAII	HAWAII	ER-12(2)	2001	12	145

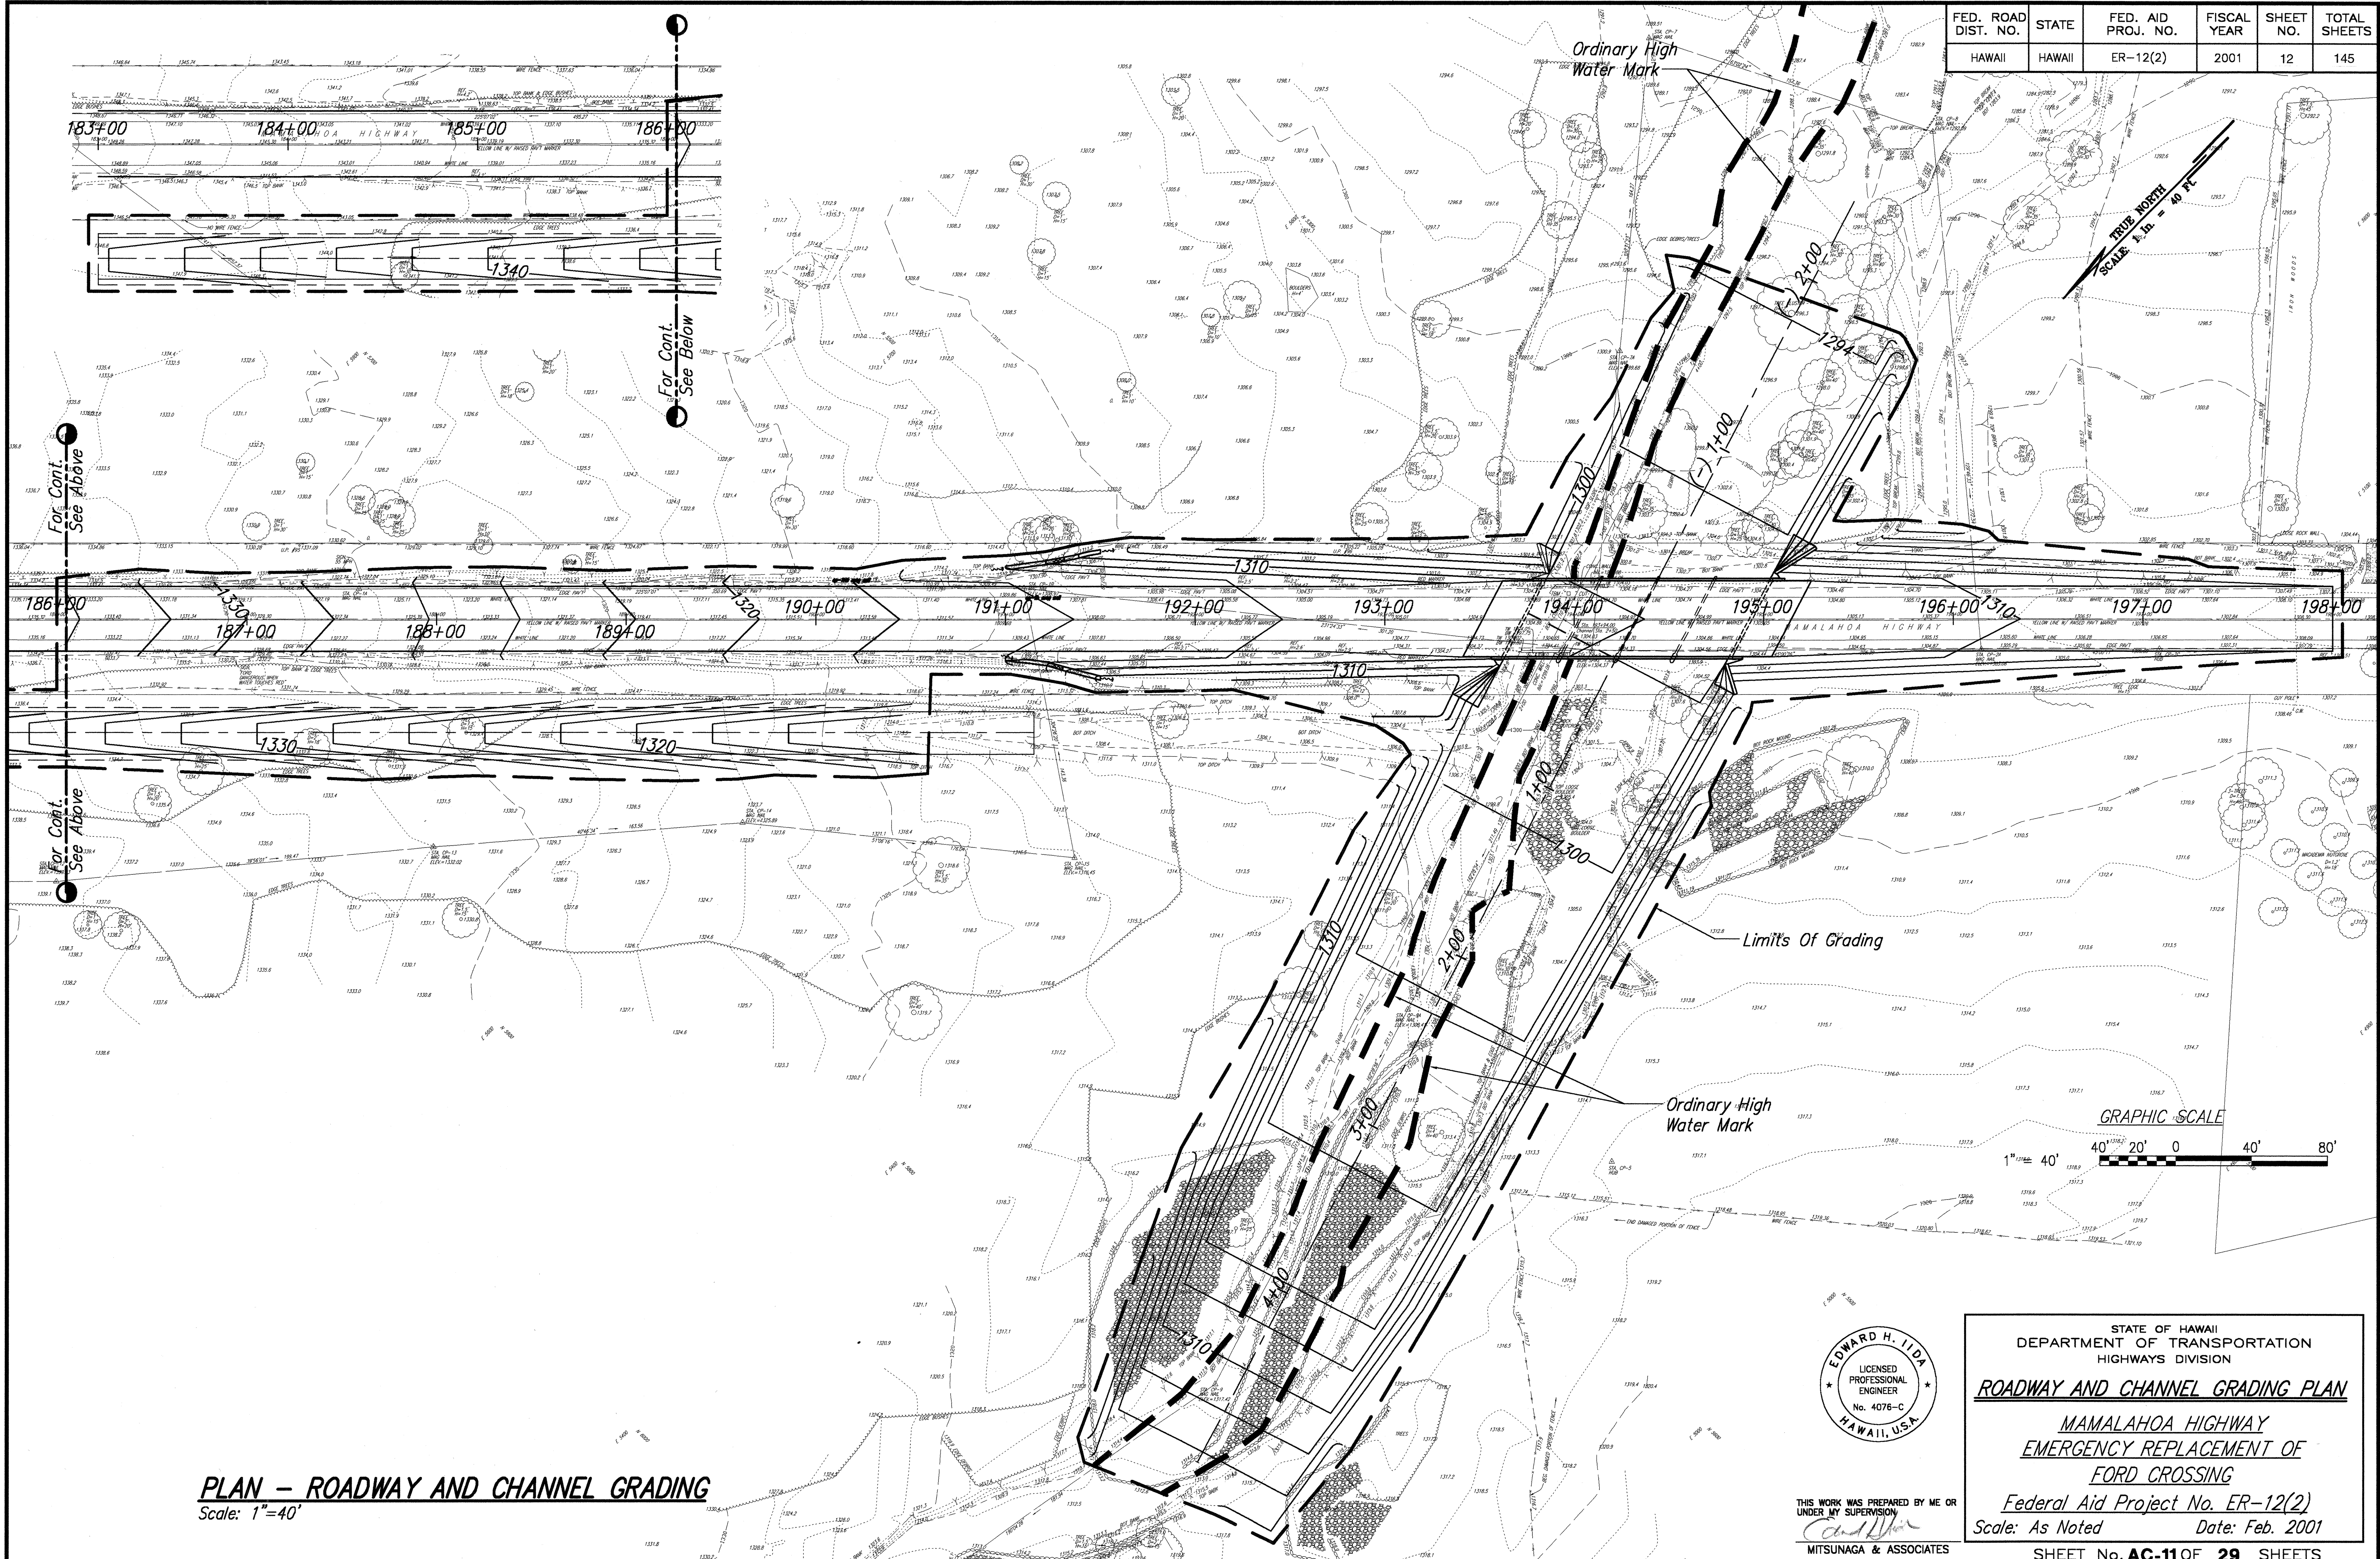

PLAN - ROADWAY AND CHANNEL GRADING
Scale: 1"=40'

DESIGNED BY	DATE
TRACED BY	
NOTED BY	
CHECKED BY	

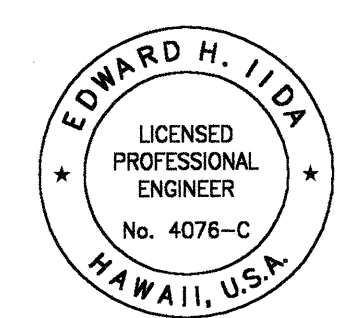

STATE OF HAWAII
DEPARTMENT OF TRANSPORTATION
HIGHWAYS DIVISION

ROADWAY AND CHANNEL GRADING PLAN

MAMALAHOA HIGHWAY
EMERGENCY REPLACEMENT OF
FORD CROSSING

Federal Aid Project No. ER-12(2)
Scale: As Noted Date: Feb. 2001

SHEET No. **AC-11** OF **29** SHEETS

THIS WORK WAS PREPARED BY ME OR
UNDER MY SUPERVISION
MITSUNAGA & ASSOCIATES