


FED. ROAD DIST. NO.	STATE	FED. AID PROJ. NO.	FISCAL YEAR	SHEET NO.	TOTAL SHEETS
HAWAII	HAW.	FLH-011-2(34)	2001	6	13

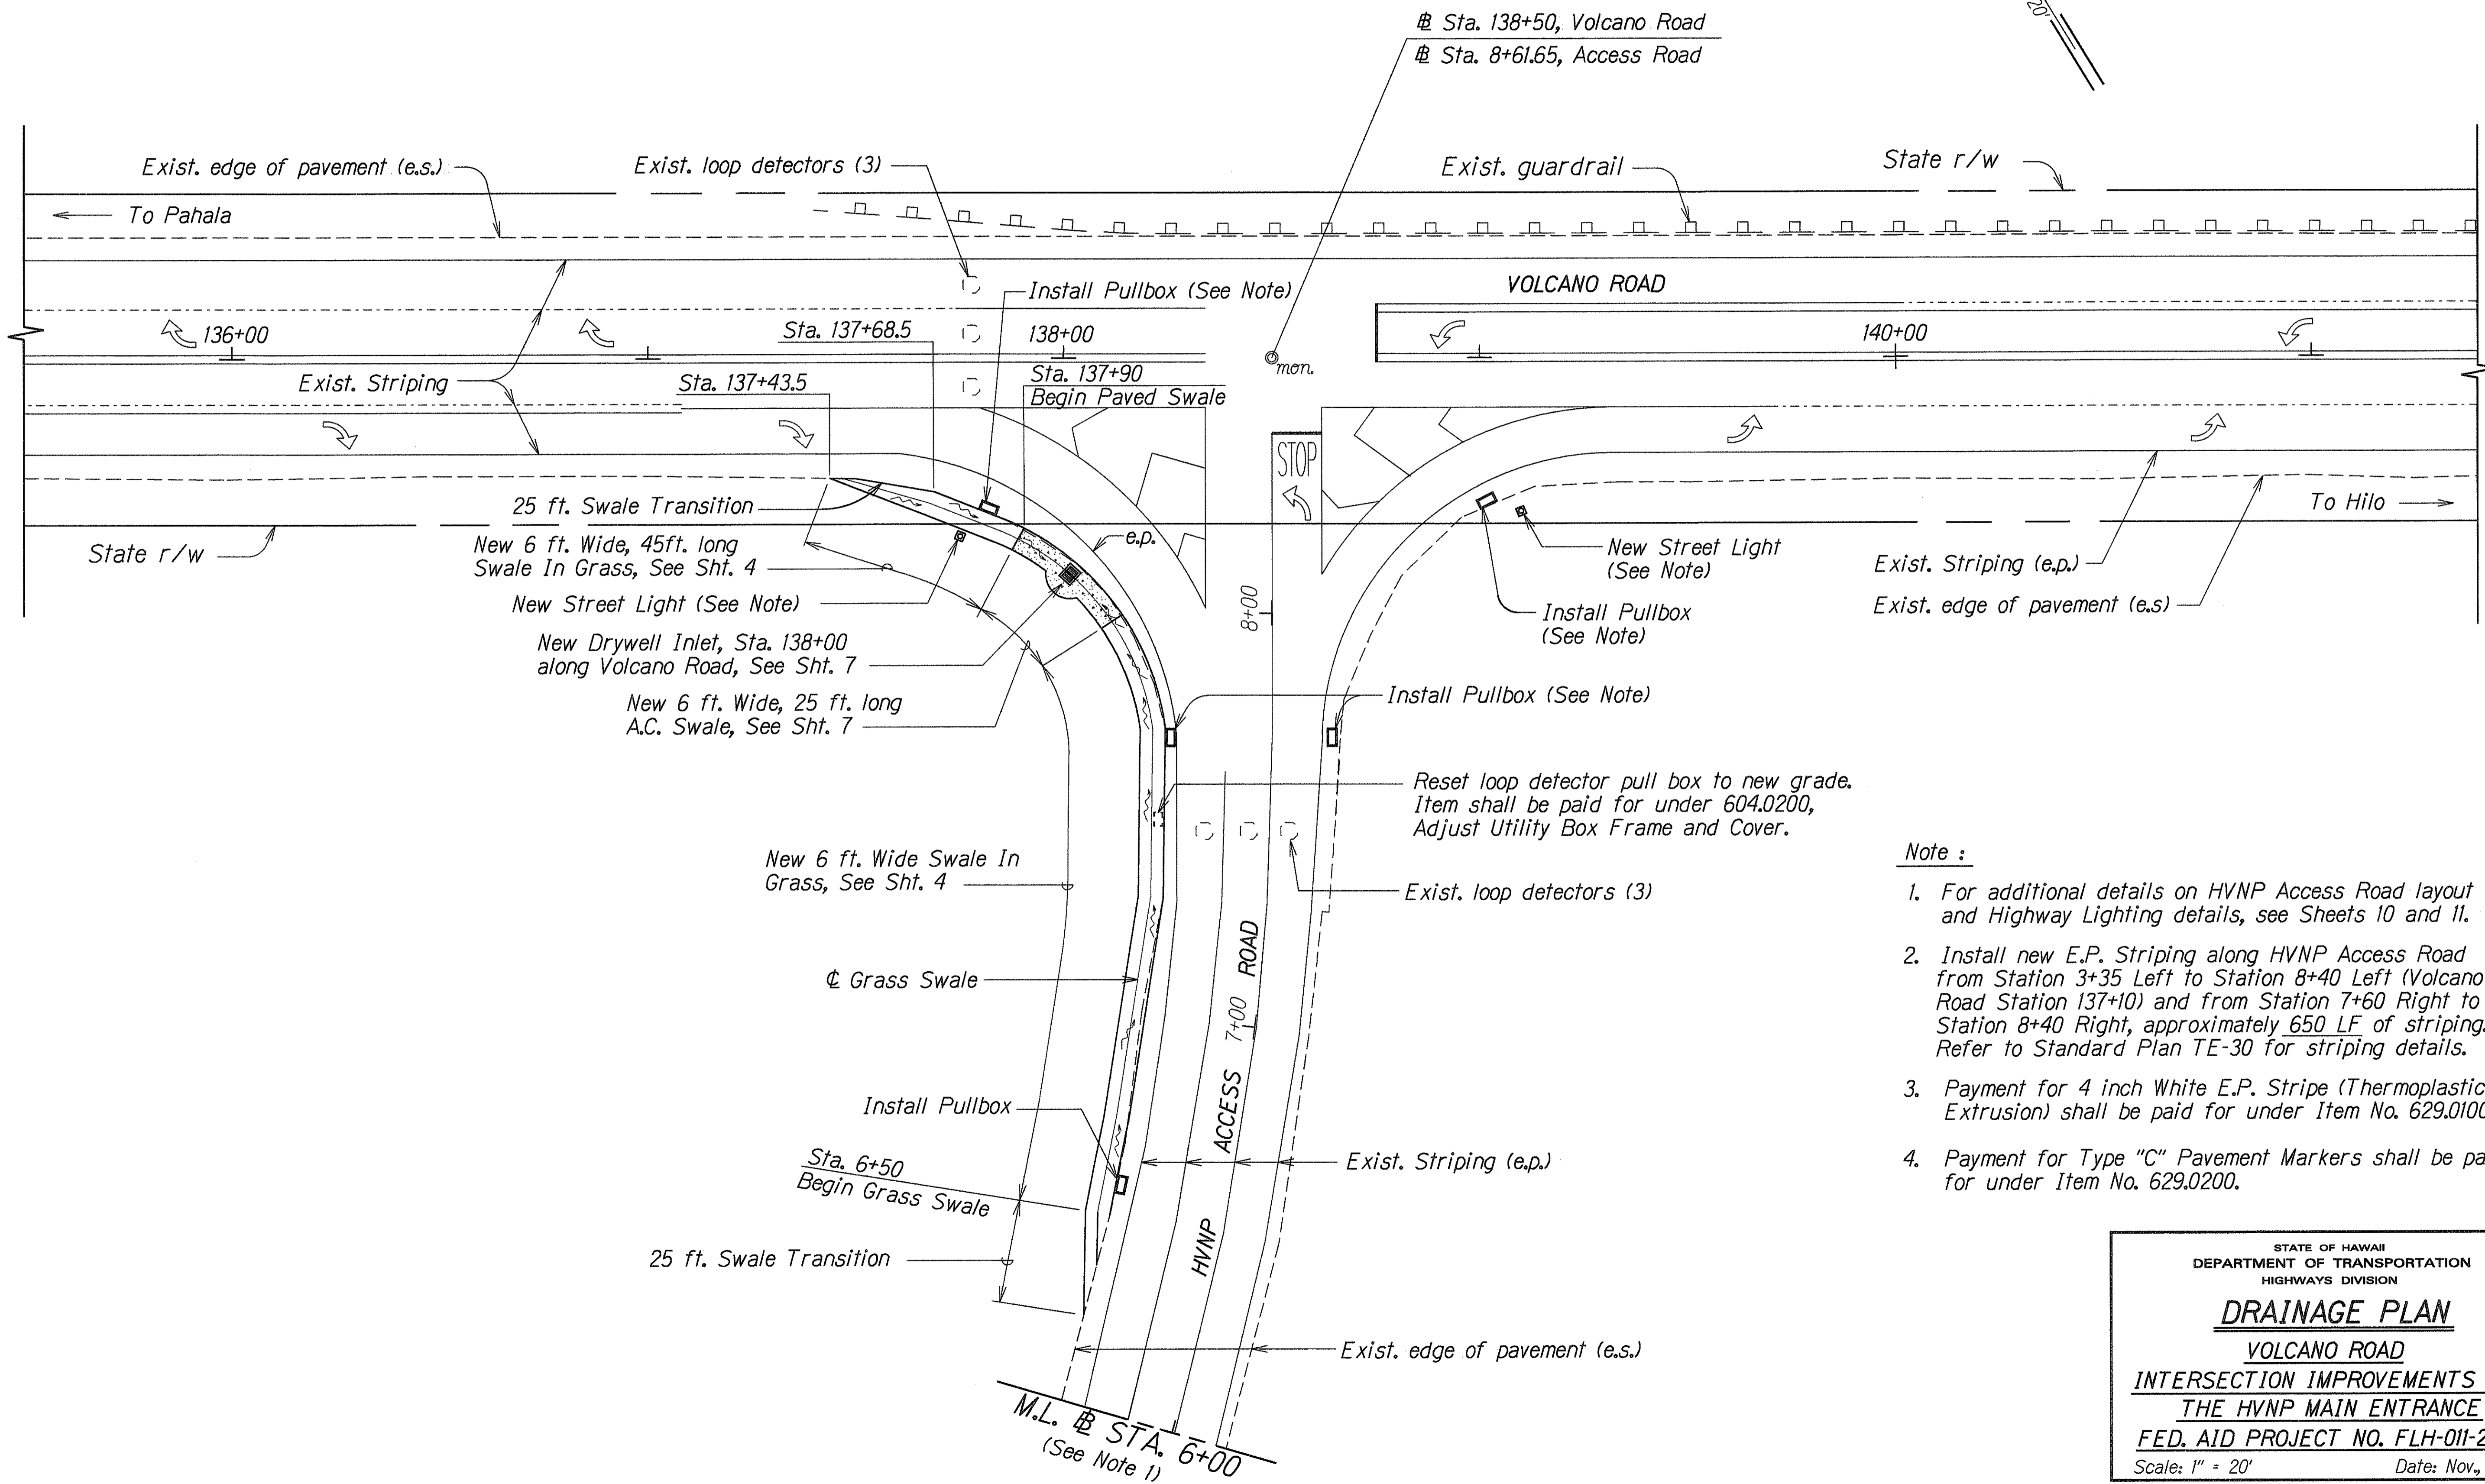

- Note :**
- For additional details on HVNP Access Road layout and Highway Lighting details, see Sheets 10 and 11.
  - Install new E.P. Striping along HVNP Access Road from Station 3+35 Left to Station 8+40 Left (Volcano Road Station 137+10) and from Station 7+60 Right to Station 8+40 Right, approximately 650 LF of striping. Refer to Standard Plan TE-30 for striping details.
  - Payment for 4 inch White E.P. Stripe (Thermoplastic Extrusion) shall be paid for under Item No. 629.0100.
  - Payment for Type "C" Pavement Markers shall be paid for under Item No. 629.0200.

ORIGINAL PLAN	SURVEY PLOTTED BY	DATE
NOTE BOOK	DRAWN BY	
DESIGNED BY		
CHECKED BY		
APPROVED BY		

STATE OF HAWAII  
DEPARTMENT OF TRANSPORTATION  
HIGHWAYS DIVISION

**DRAINAGE PLAN**

VOLCANO ROAD

INTERSECTION IMPROVEMENTS FOR  
THE HVNP MAIN ENTRANCE

FED. AID PROJECT NO. FLH-011-2(34)

Scale: 1" = 20'Date: Nov., 1999

SHEET No. 1 OF 1 SHEETS