



FED. ROAD DIST. NO.	STATE	PROJ. NO.	FISCAL YEAR	SHEET NO.	TOTAL SHEETS
HAWAII	HAW.	11A-01-02	2003	9	30

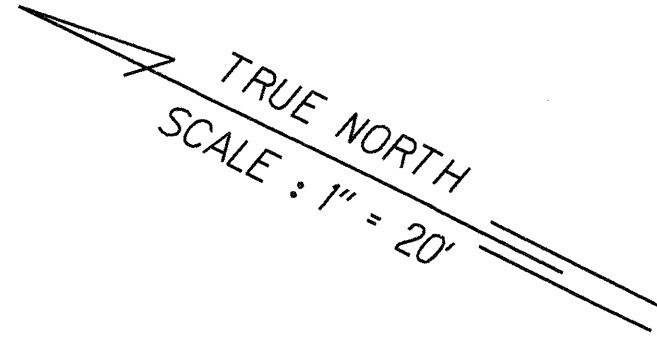


EARTHWORK SUMMARY


Total Excavation	151 cy
Total Embankment	20 cy
Total Area To Be Graded	0.174 Acres

LEGEND

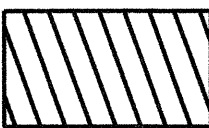- 399.78 Existing Ground Elevation
- 410--- Existing Contours
- Limits of Grading
- Limits of Clearing and Grubbing
-  Graded Area

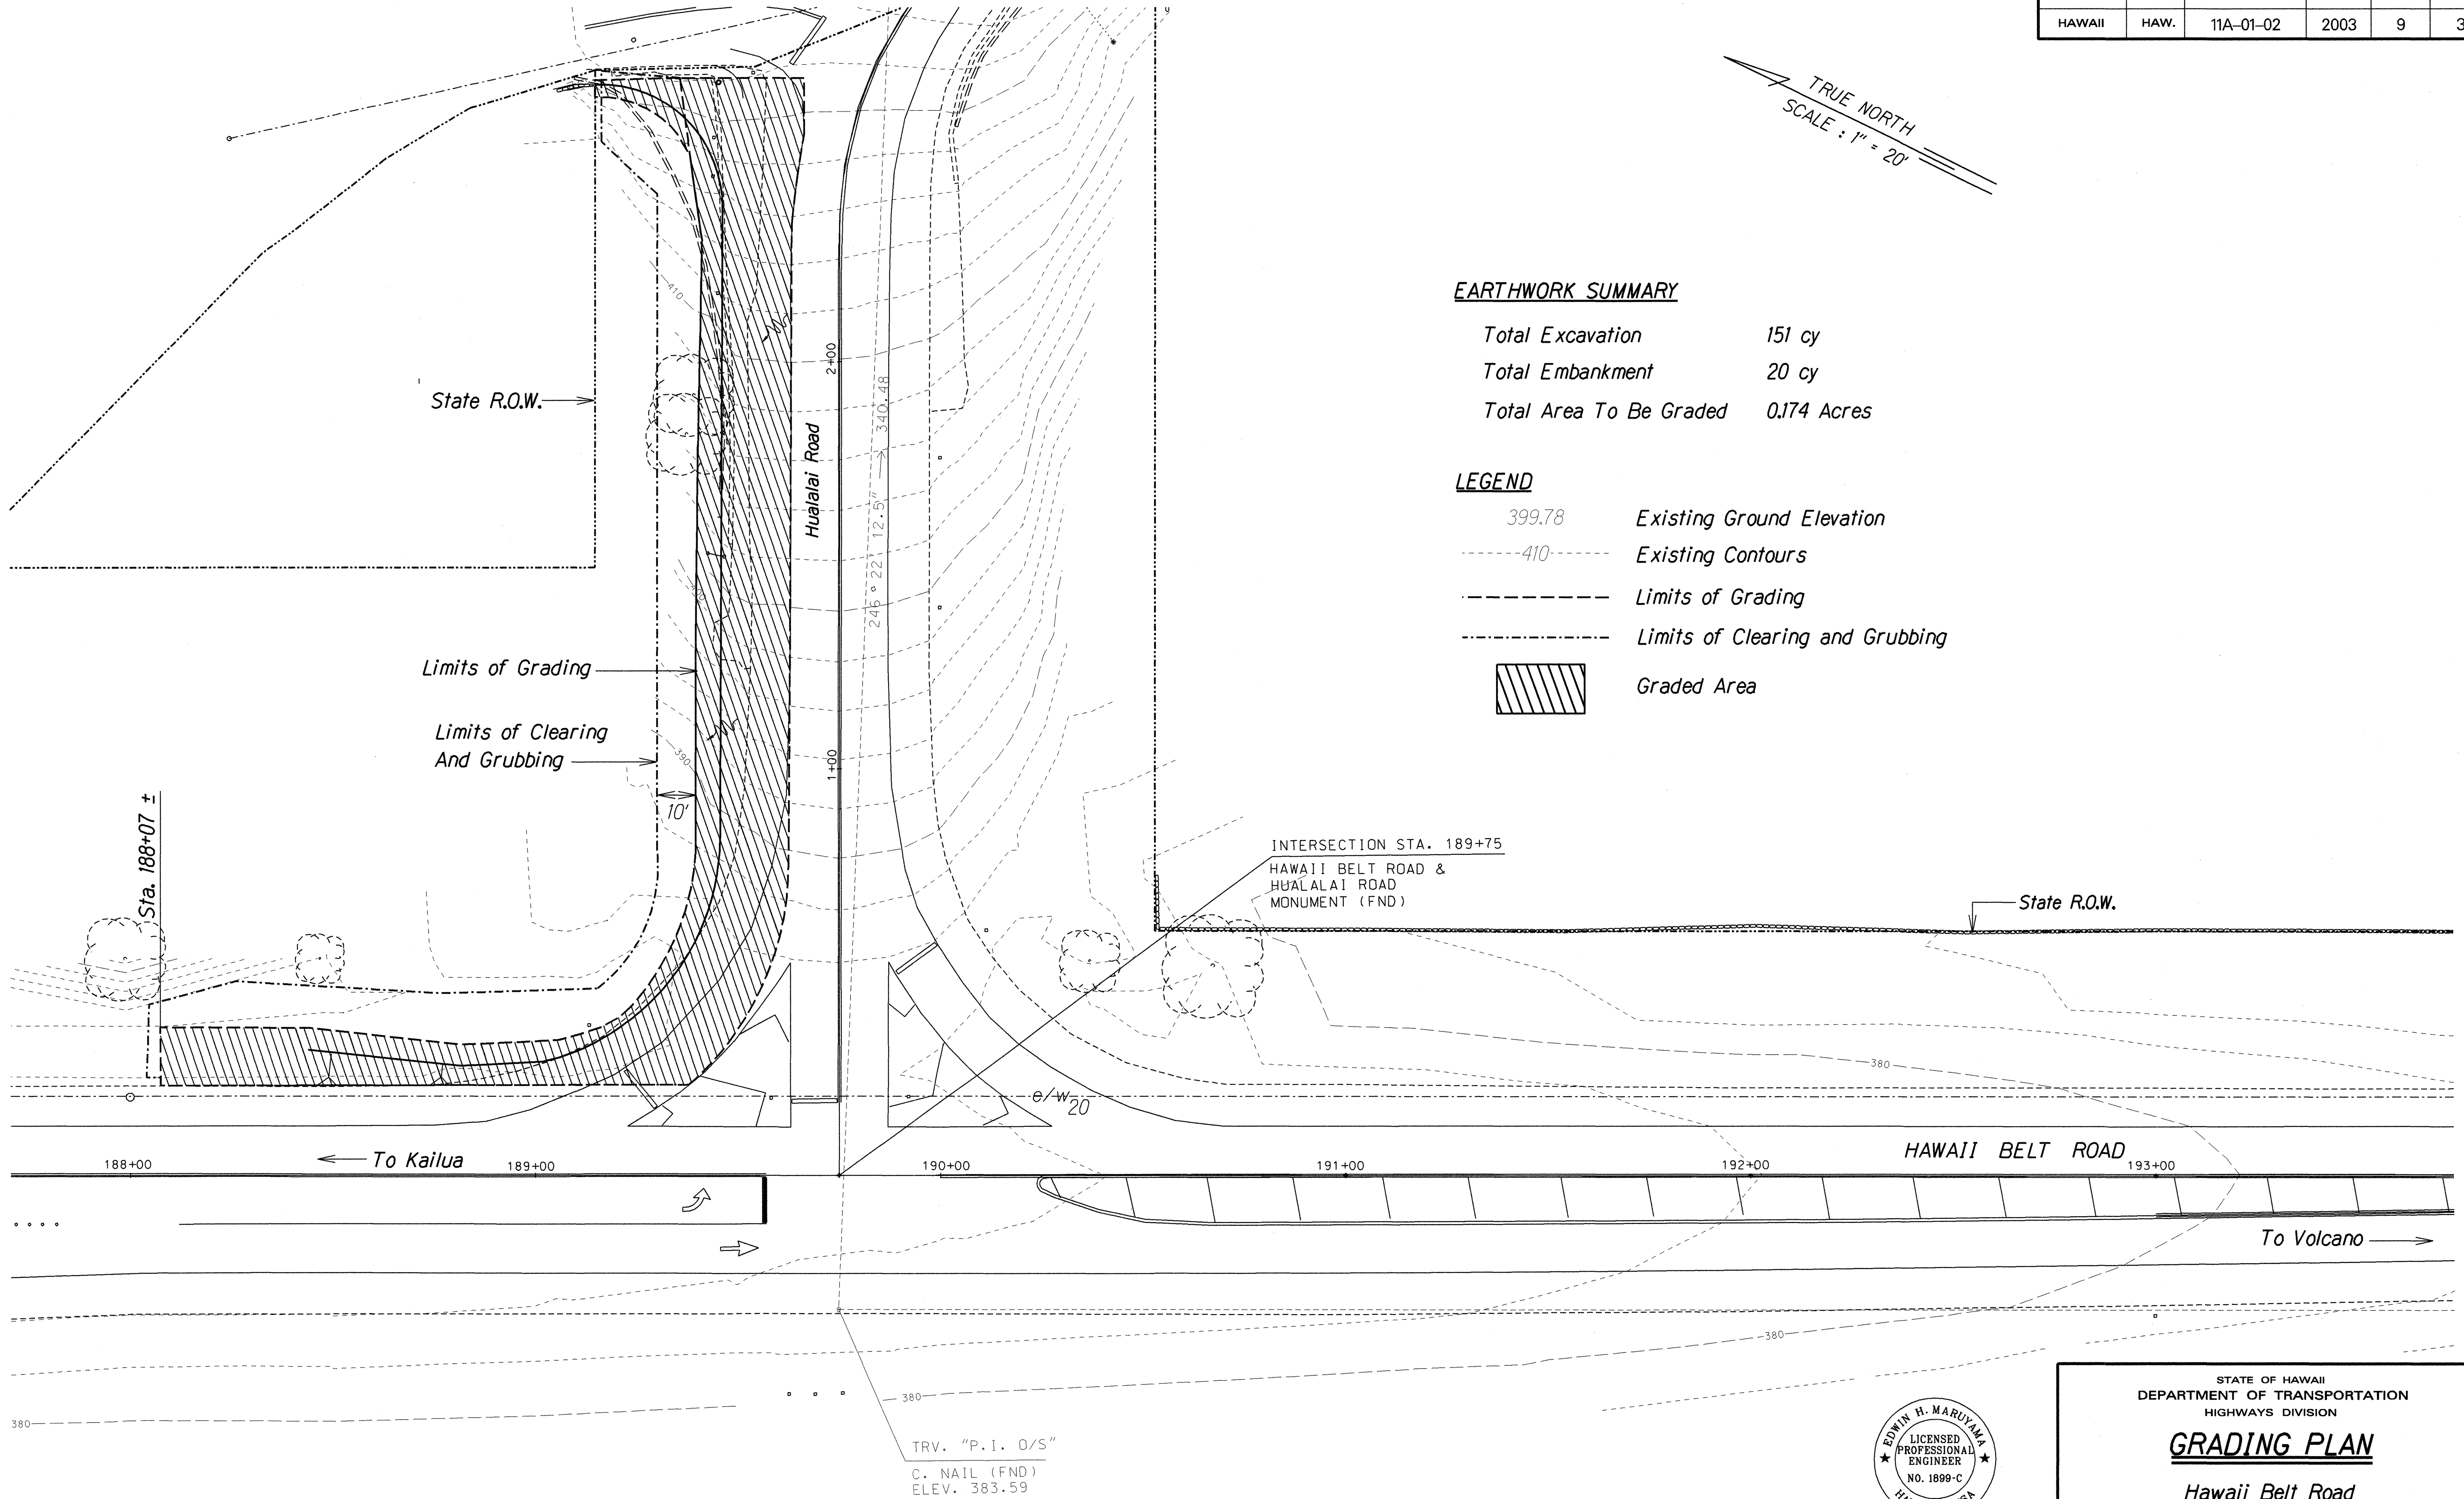

GRADING PLAN
Scale: 1"=20'

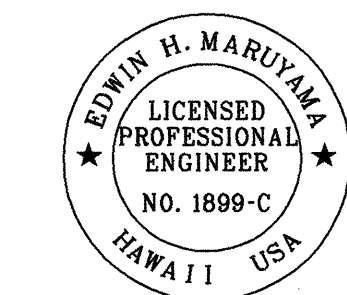

THIS WORK WAS PREPARED BY
ME OR UNDER MY SUPERVISION
Edwin H. Maruyama
FUJITA & ASSOCIATES INC.

STATE OF HAWAII
DEPARTMENT OF TRANSPORTATION
HIGHWAYS DIVISION
GRADING PLAN
*Hawaii Belt Road
Intersection Improvements
At Police Station Road and Hualalai Road
Project No. 11A-01-02*
Scale: 1"=20' Date: Dec., 2002
SHEET No. GRPI OF 1 SHEETS

ORIGINAL PLAN	SURVEY PLOTTED BY	DATE
NOTE BOOK	DRAWN BY	
QUANTITIES BY	DESIGNED BY	
CHECKED BY	CHECKED BY	