

INDEX TO DRAWINGS	
SHEET NO.	DESCRIPTION
1	Title Sheet
2	Typical Road Sections
3 - 10	Plan and Profile
11 - 12	Standard Detail Sheets
13 - 14	Culvert Details
15 - 28	Cross Sections

TERRITORY OF HAWAII
TERRITORIAL HIGHWAY DEPARTMENT
HONOLULU T.H.

PLANS OF
KAWAIHAE ROAD
NATIONAL RECOVERY HIGHWAY PROJECT NO. N.R.H. 11C
HAWAII F.A.P. NO. 11C

DISTRICT OF SOUTH KOHALA
ISLAND OF HAWAII

CONVENTIONAL SIGNS

Present Road

Existing Fence

Boundary Line (not fenced)

Existing Stone Fence

Railroad

Center Line

Large Tree

Cement Rubble Retaining Walls

Bridges

Culverts


SCALE

PLAN _____ 1 INCH = 100 FEET

PROFILE ——— HOR. 1 INCH = 100 FEET
VER. 1 INCH = 10 FEET

CROSS SECTION _____ 1 INCH = 10 FEET

CROSS SECTION ——— 1 INCH = 10 FEET

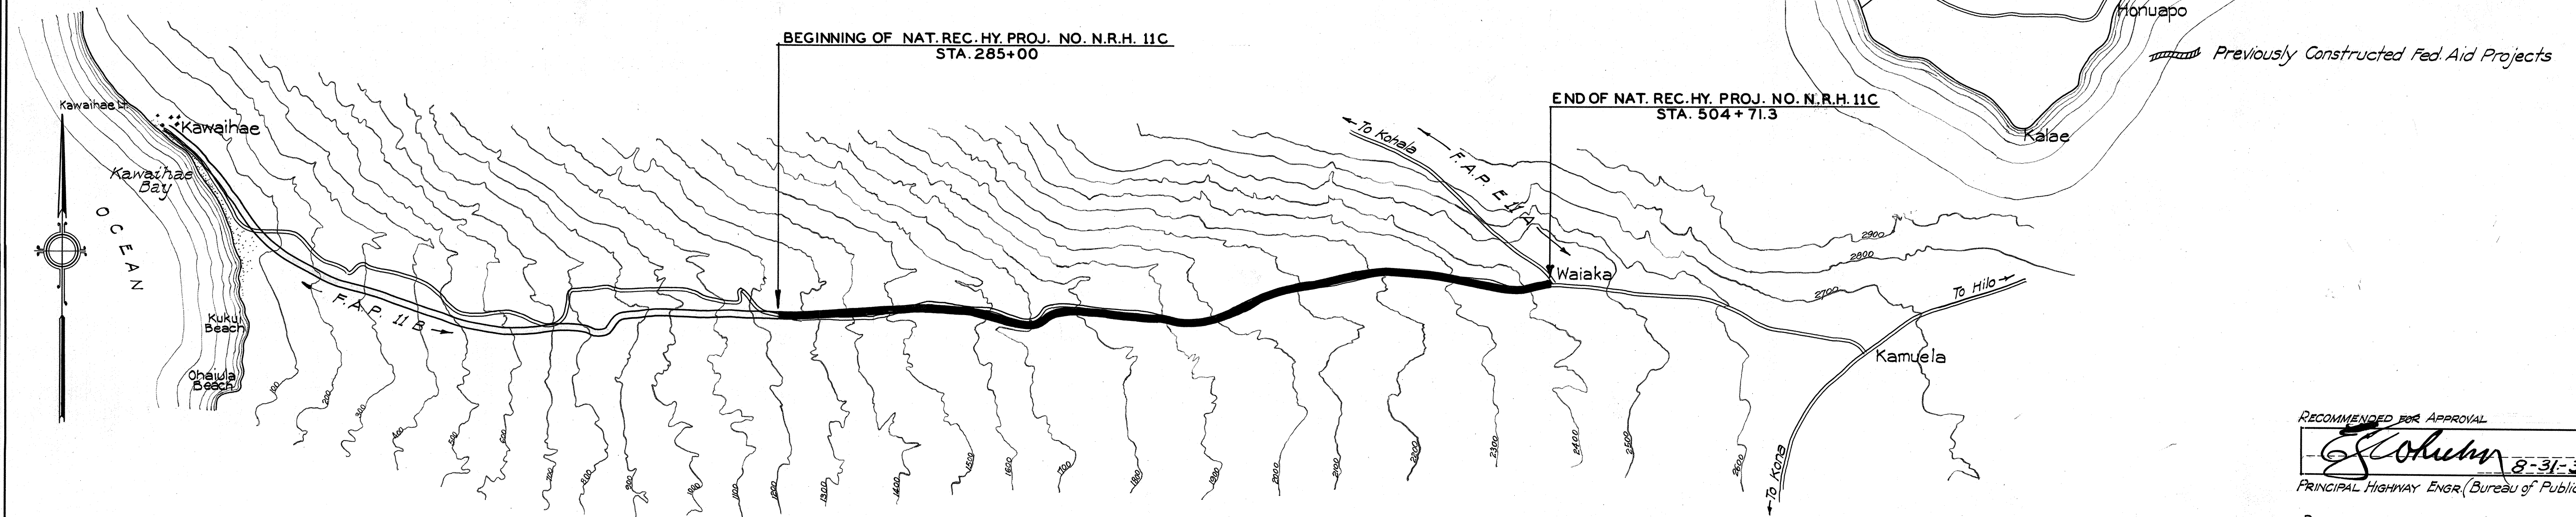

LAYOUT OF PROJECT
Scale 1:31680

GROSS & NET LENGTH ROADWAY = 4.159 Miles

APPROVED

Lynne H. Bigelow
7/10/83
TERRITORIAL HIGHWAY ENGINEER

RECOMMENDED FOR APPROVAL

E. J. Johnson 8-31-33
PRINCIPAL HIGHWAY ENGR. (Bureau of Public Roads)

RECOMMENDED FOR APPROVAL

CHIEF ENGR. (Bureau of Public Roads)

APPROVED.

DIRECTOR (Bureau of Public Roads)

4293.1

FED. ROAD DIST. NO.	STATE	FED. RD PROJ. NO.	FISCAL YEAR	SHEET NO.	TOTAL SHEETS
HAWAII	HAW.	N.R.H. 11C	1933	1	28