

INDEX TO DRAWINGS	
SHEET NO	DESCRIPTION
1	TITLE SHEET
2	TYPICAL SECTIONS AND CULVERT DETAILS
3	PLAN AND PROFILE
4	BOX CULVERT DETAILS
5-6	STANDARD DETAIL SHEETS 1 & 2
7	CROSS SECTIONS


CONVENTIONAL SIGNS

- Existing Fence
- Existing Stonewall Fence
- Existing Road
- Center Line
- Culverts
- Bridges
- Railroad Track


TERRITORY OF HAWAII
TERRITORIAL HIGHWAY DEPARTMENT
HONOLULU T. H.
PLANS OF
HAWAII BELT ROAD
U.S. PUBLIC WORKS PROJECT NO. N.R.H. 14B (1935)
DISTRICT OF HAMAKUA
ISLAND OF HAWAII

PLAN 1 INCH = 100 FEET
PROFILE — HOR 1 INCH = 100 FEET
 VERT 1 INCH = 10 FEET
CROSS SECTIONS 1 INCH = 10 FEET

SCALES

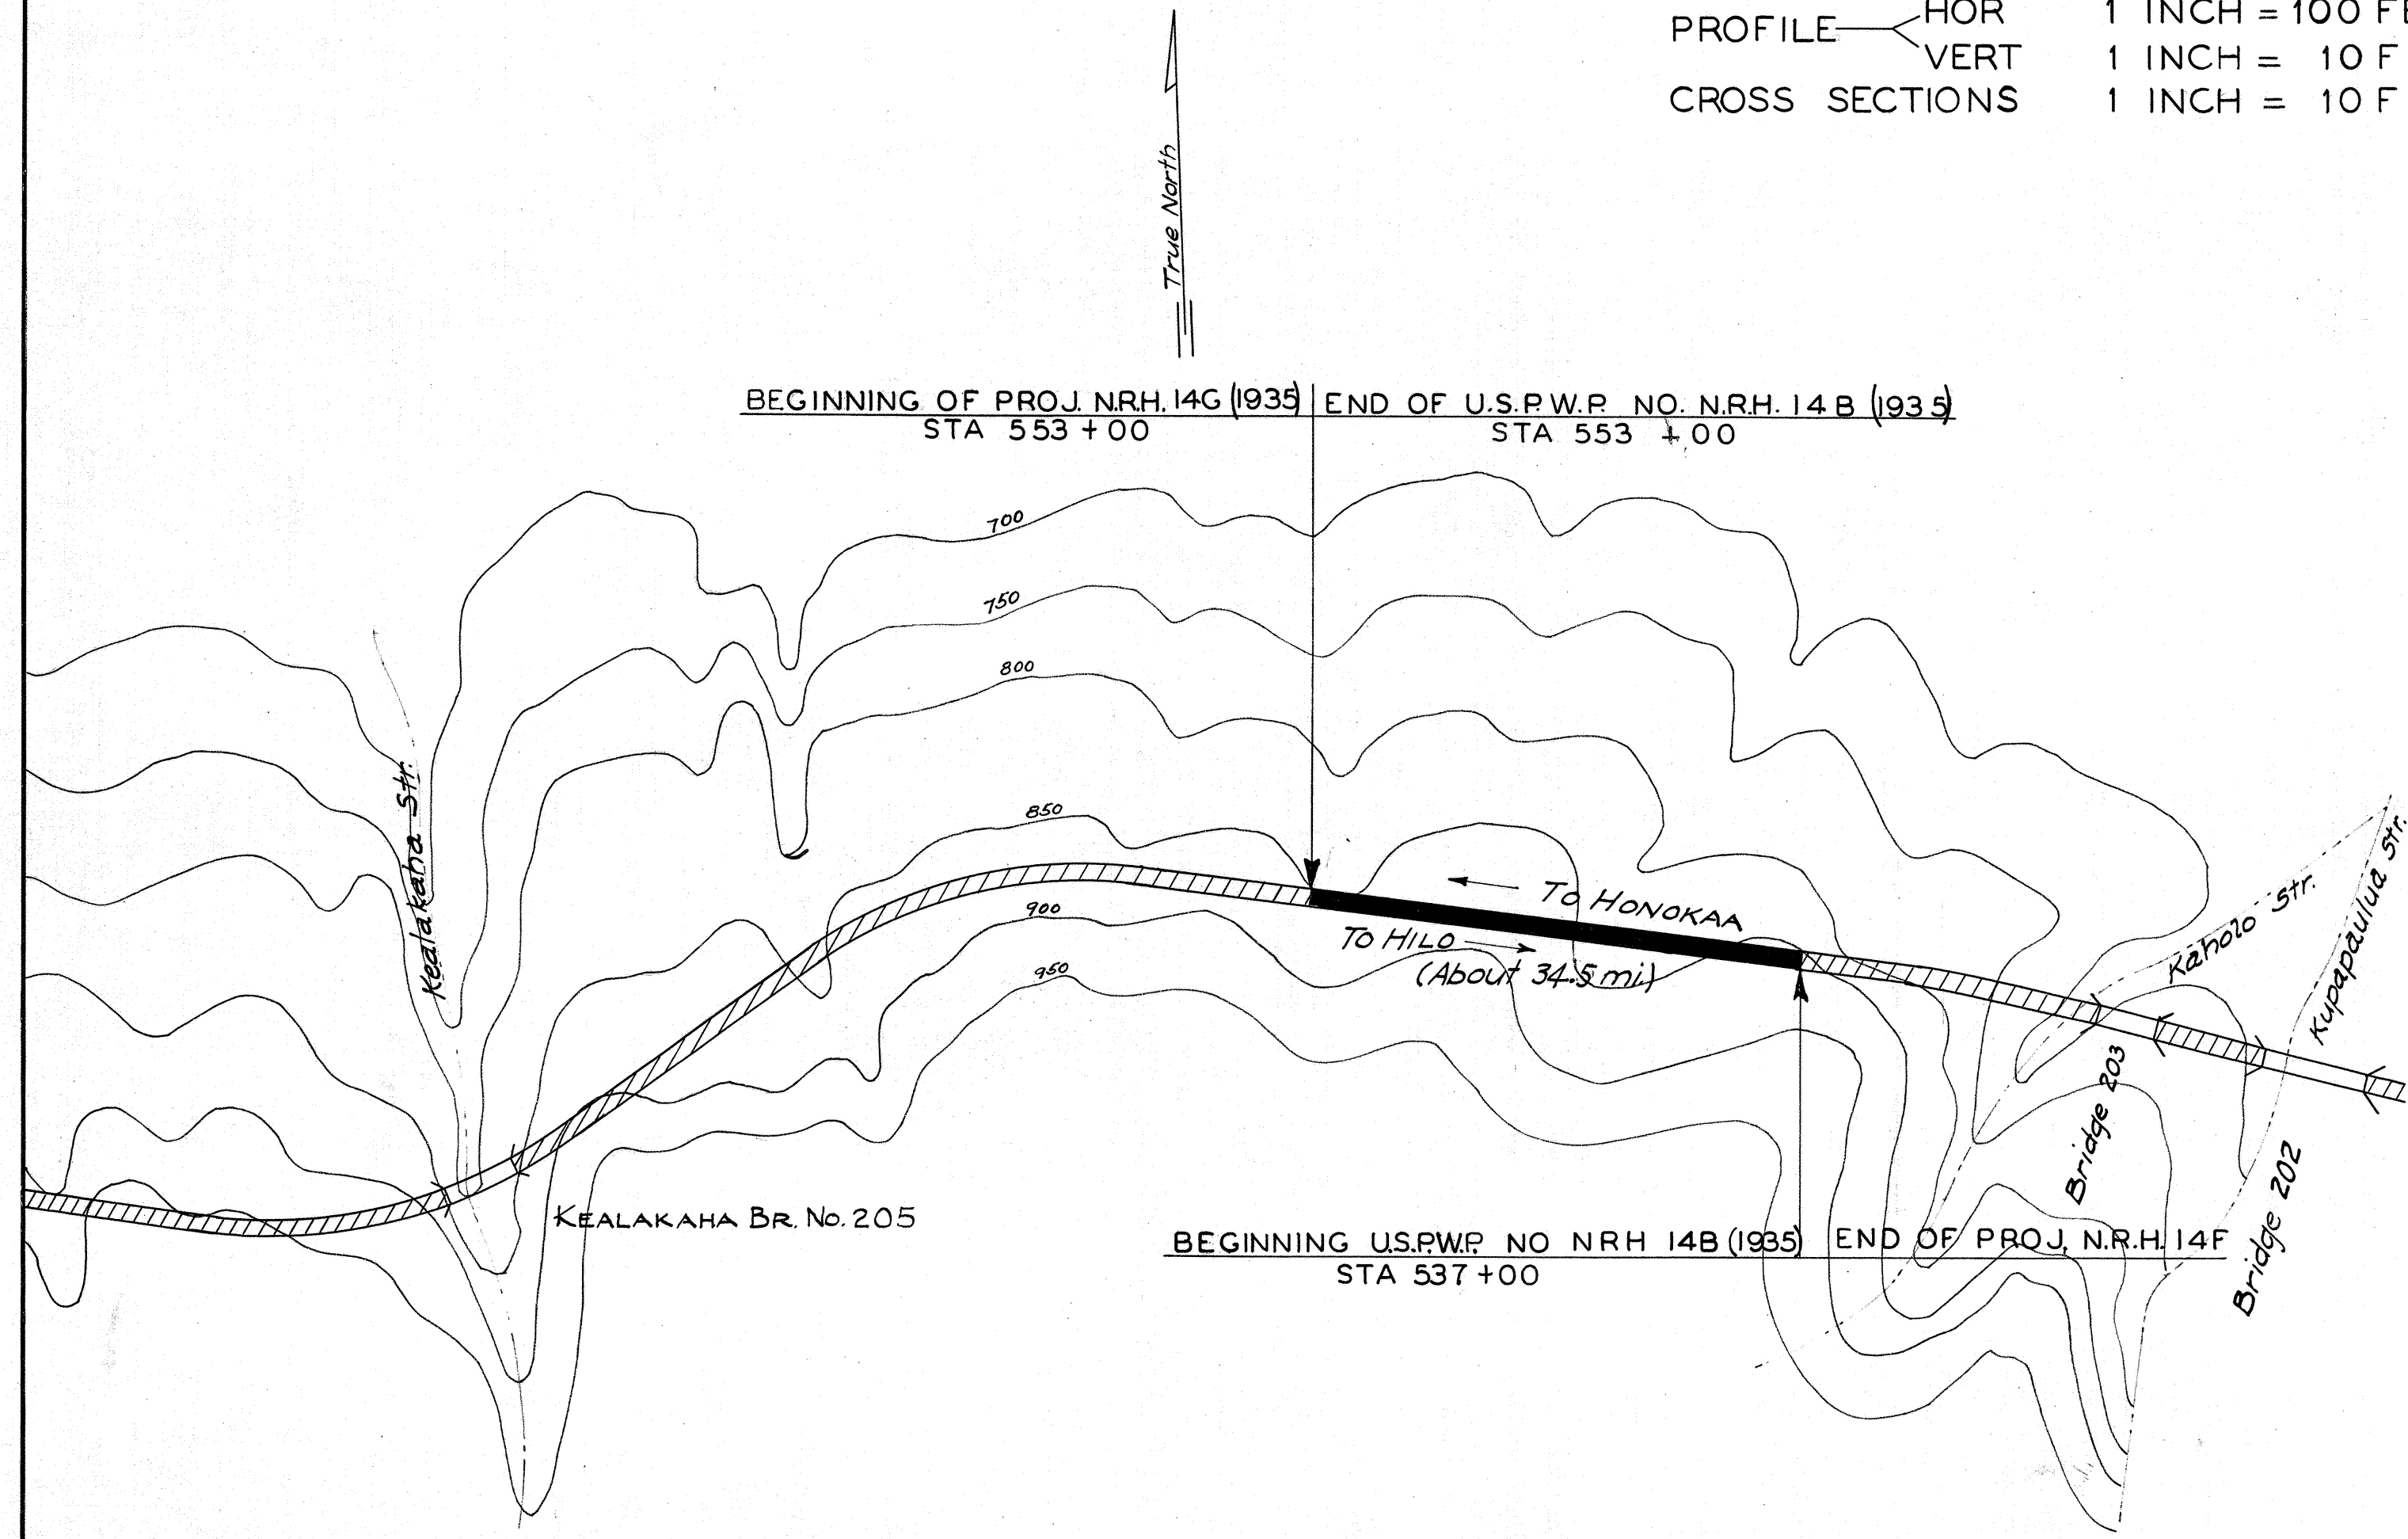

LAYOUT OF PROJECT
SCALE 1"=500'
GROSS AND NET LENGTH OF PROJECT 0.303 MILES

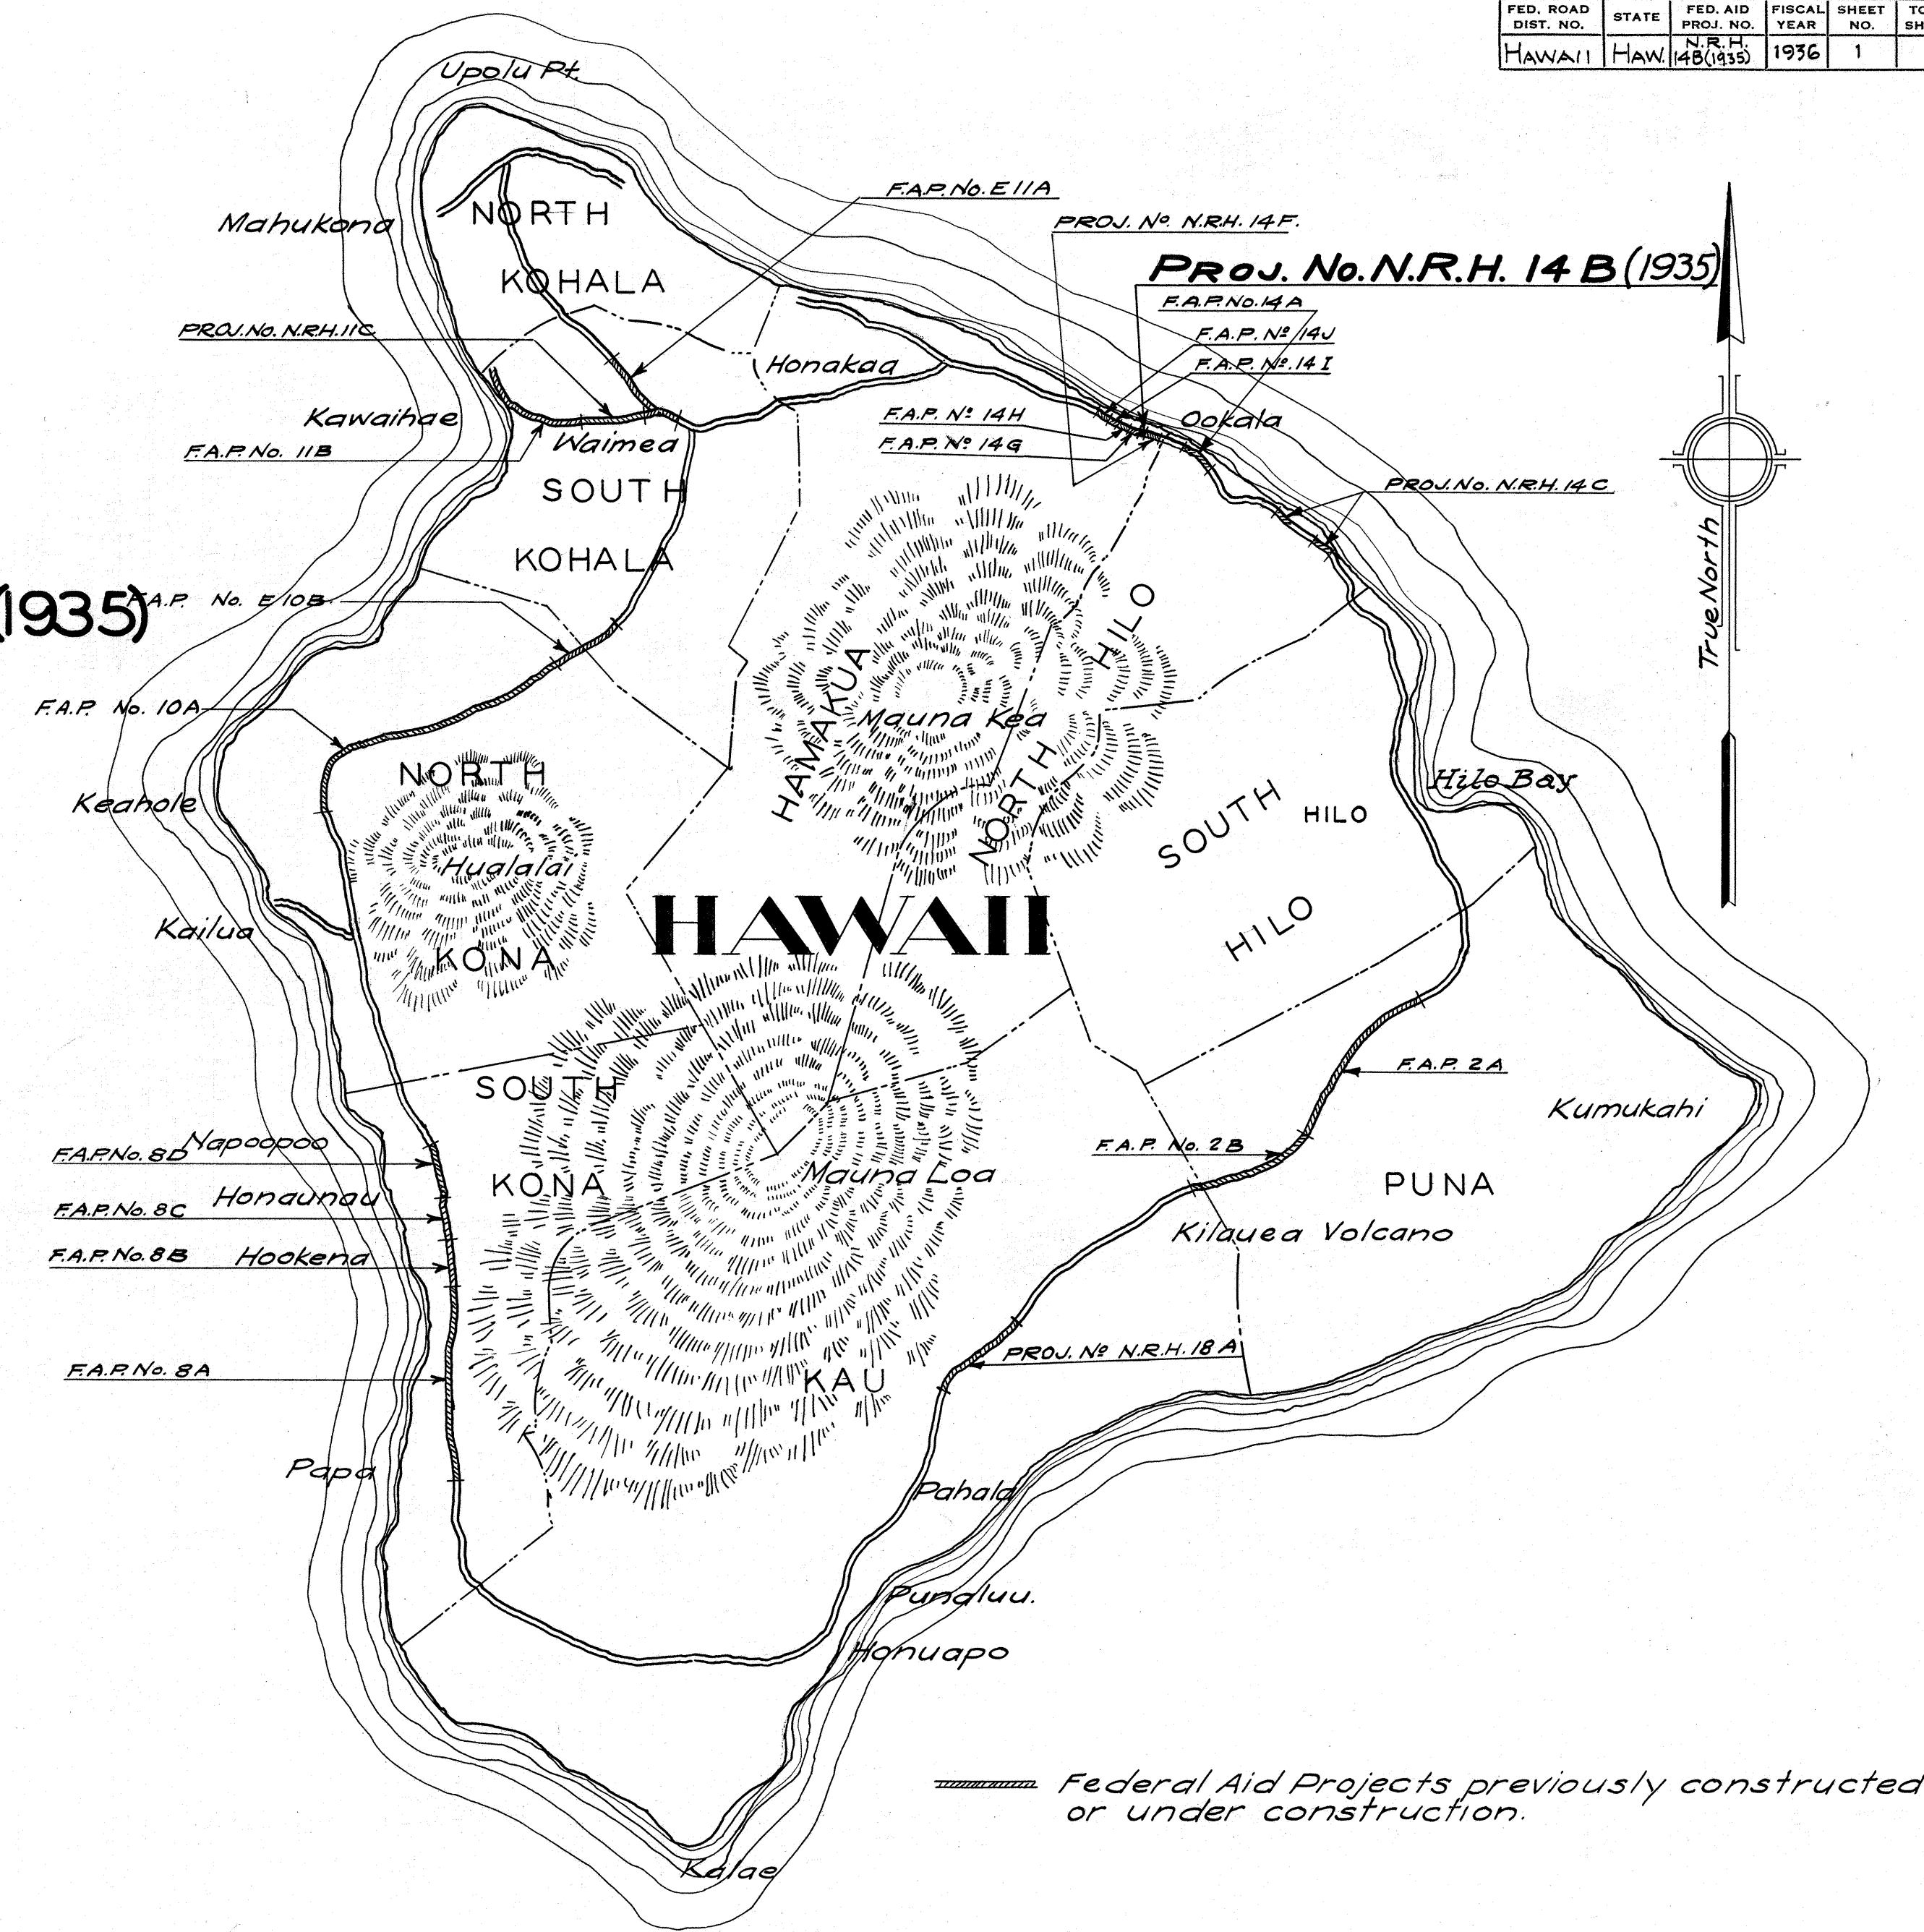

FED. ROAD DIST. NO.	STATE	FED. AID PROJ. NO.	FISCAL YEAR	SHEET NO.	TOTAL SHEETS
HAWAII	HAW.	48(1935)	1936	1	7

ORIGINAL PLAN	DESIGNED BY	DATE
NOTE BOOK	DRAWN BY	7/1/36
No.	CHECKED BY	

APPROVED
Louis E. Cain
Date 8-12-36
TERRITORIAL HIGHWAY ENGINEER.

RECOMMENDED FOR APPROVAL
[Signature Box]
PRINCIPAL HIGHWAY ENGINEER, B.U. of Pub. Rds.

RECOMMENDED FOR APPROVAL
[Signature Box]
CHIEF ENGINEER, Bureau of Public Roads

APPROVED
[Signature Box]
CHIEF, Bureau of Public Roads.