



DIST. NO.	STATE	PROJ. NO.	FISCAL YEAR	SHEET NO.	TOTAL SHEETS
HAWAII	HAW.	1-19-02-61	1961	2	2

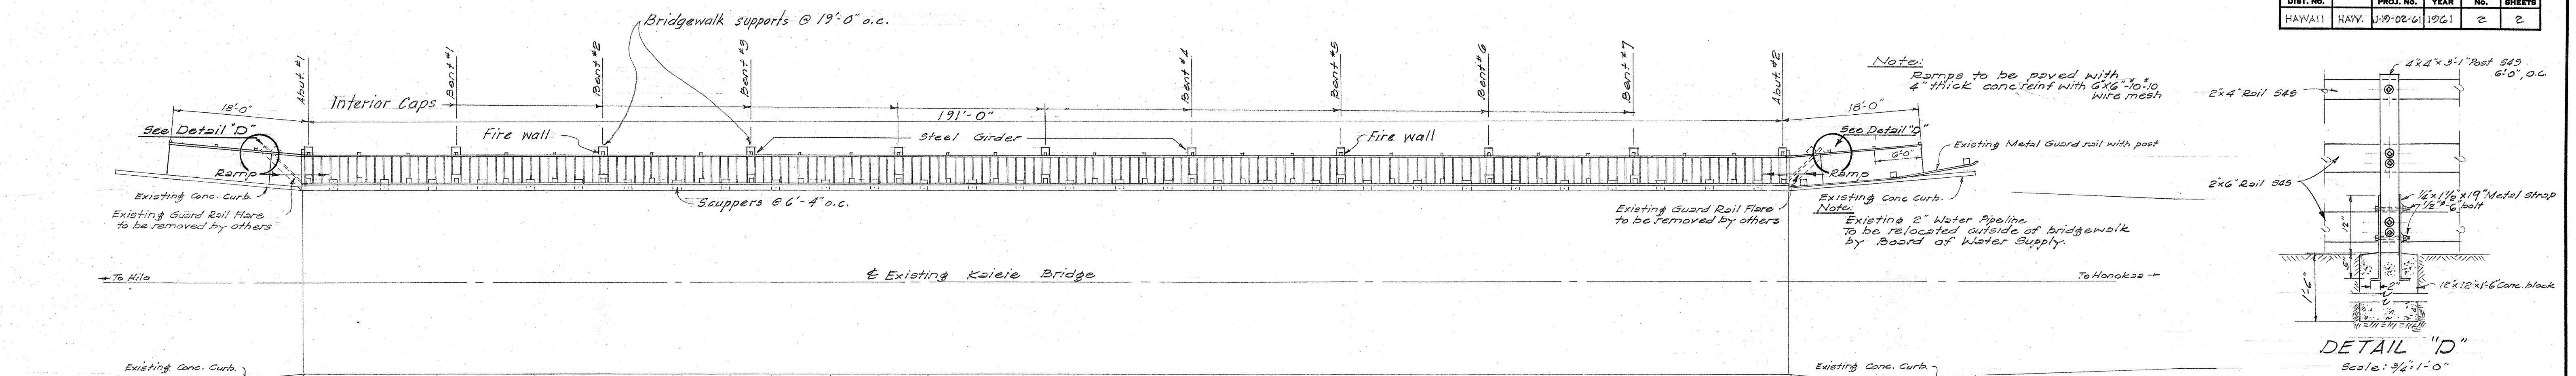


DETAIL "D"
Scale: 3/4" = 1'-0"

GENERAL NOTES

Timber: All timber and lumber shall be Coast Region Select Struc. Gr. Douglas Fir.
Post, Railing & Planking S4S. All other framing timber S2E.
Painting: All railings and rail posts shall be painted with 3 coats of specified white lead paint.
Preservative: All lumber for rails & posts shall be wolmanized; all other lumber shall be creosoted (see specs.).

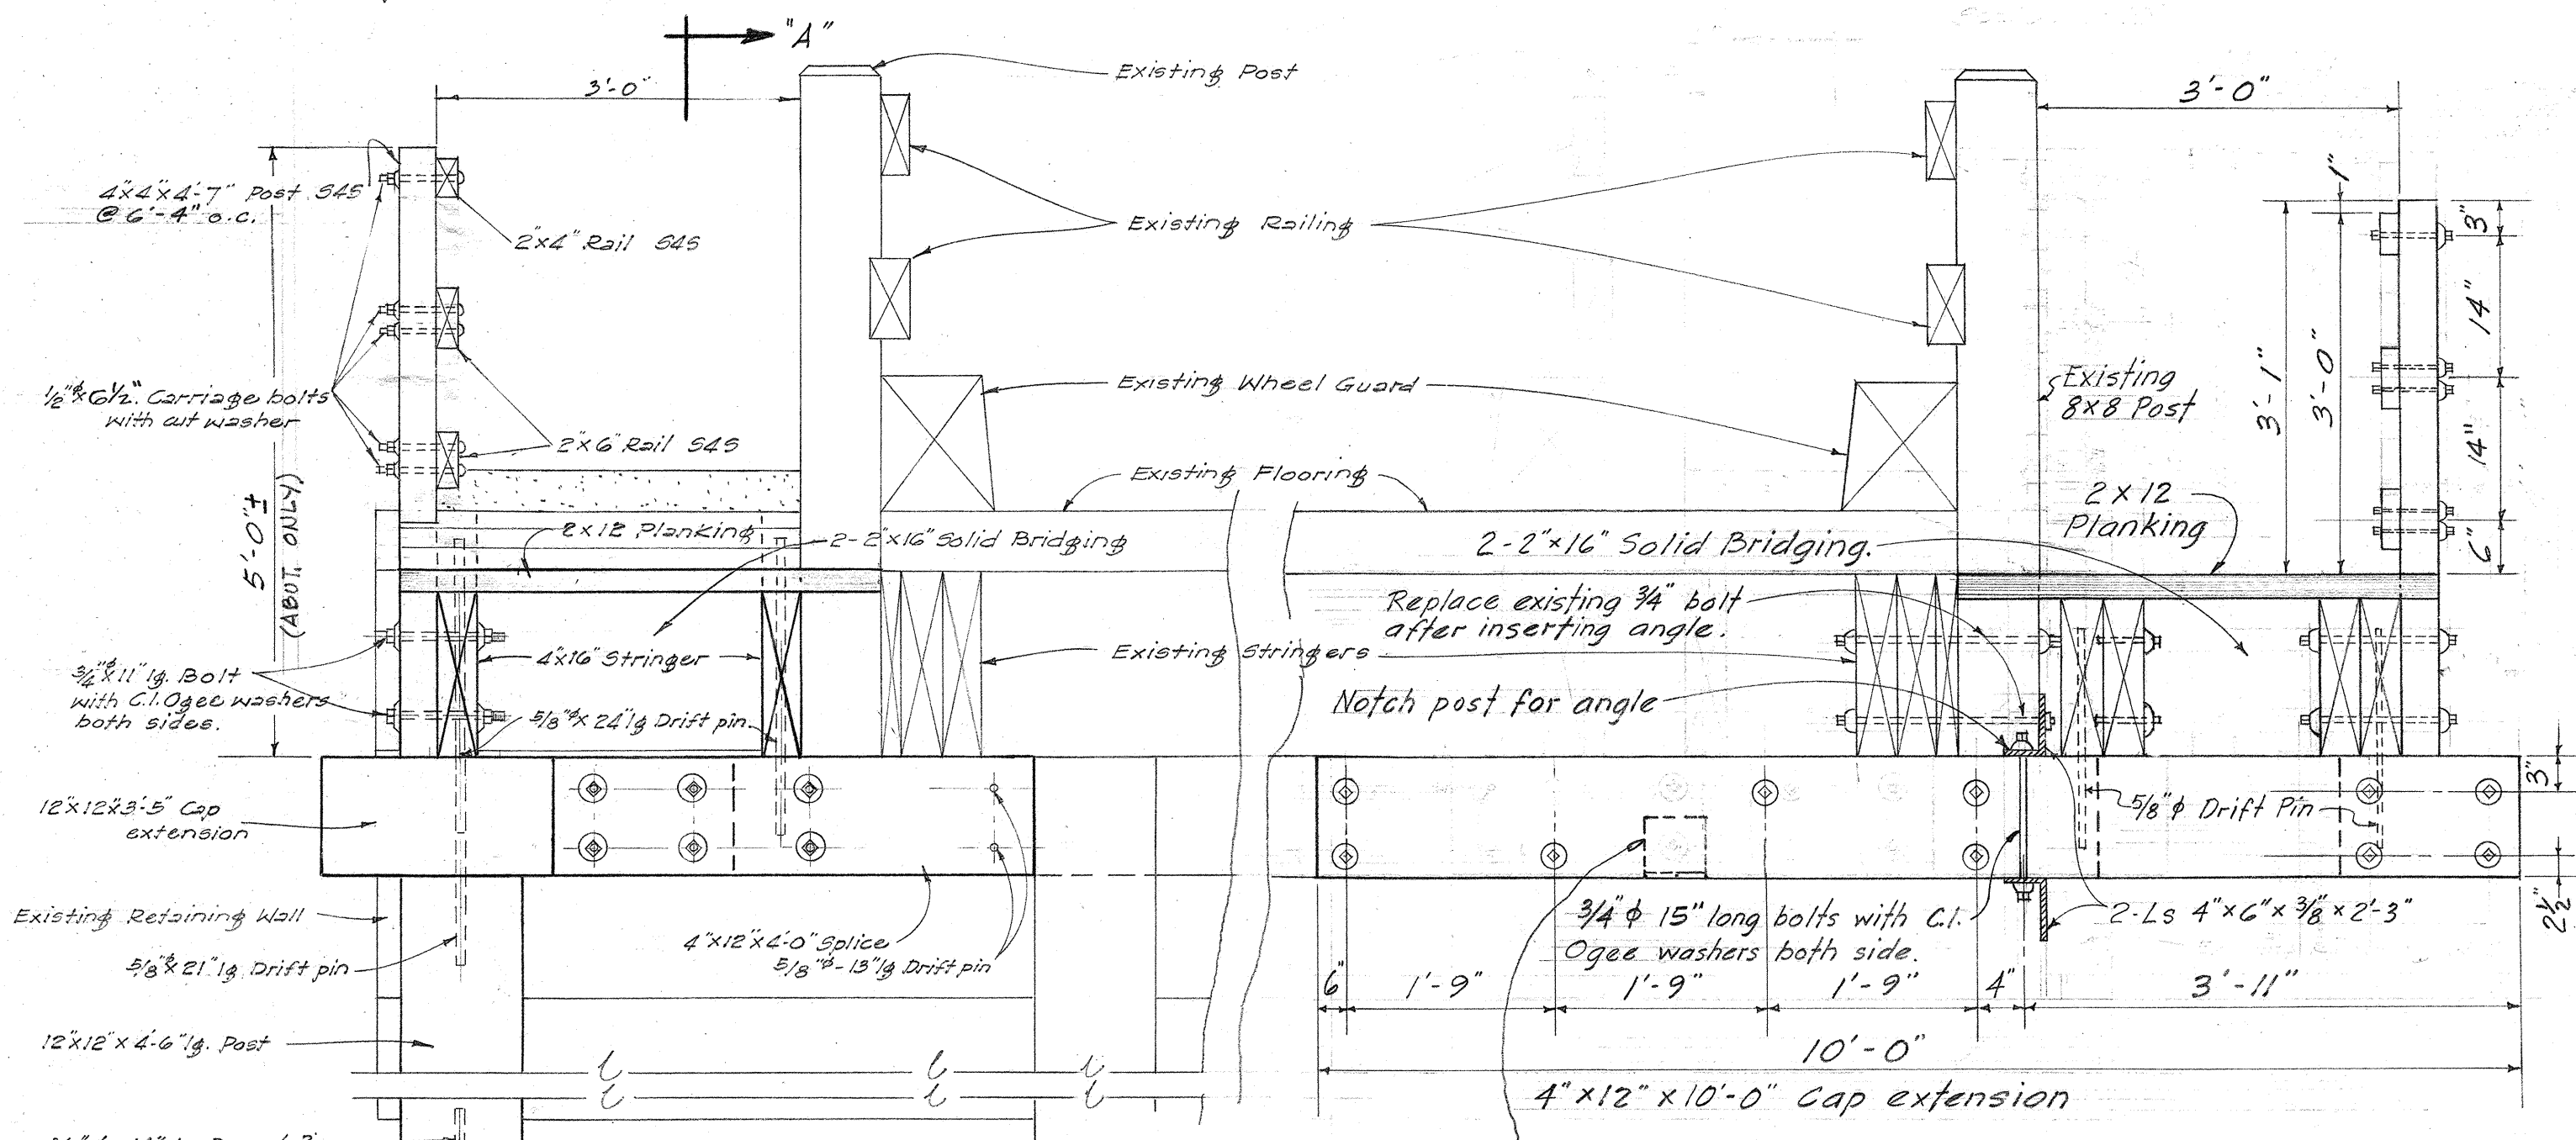

SECTION "A-A"
Scale: 3/4" = 1'-0"

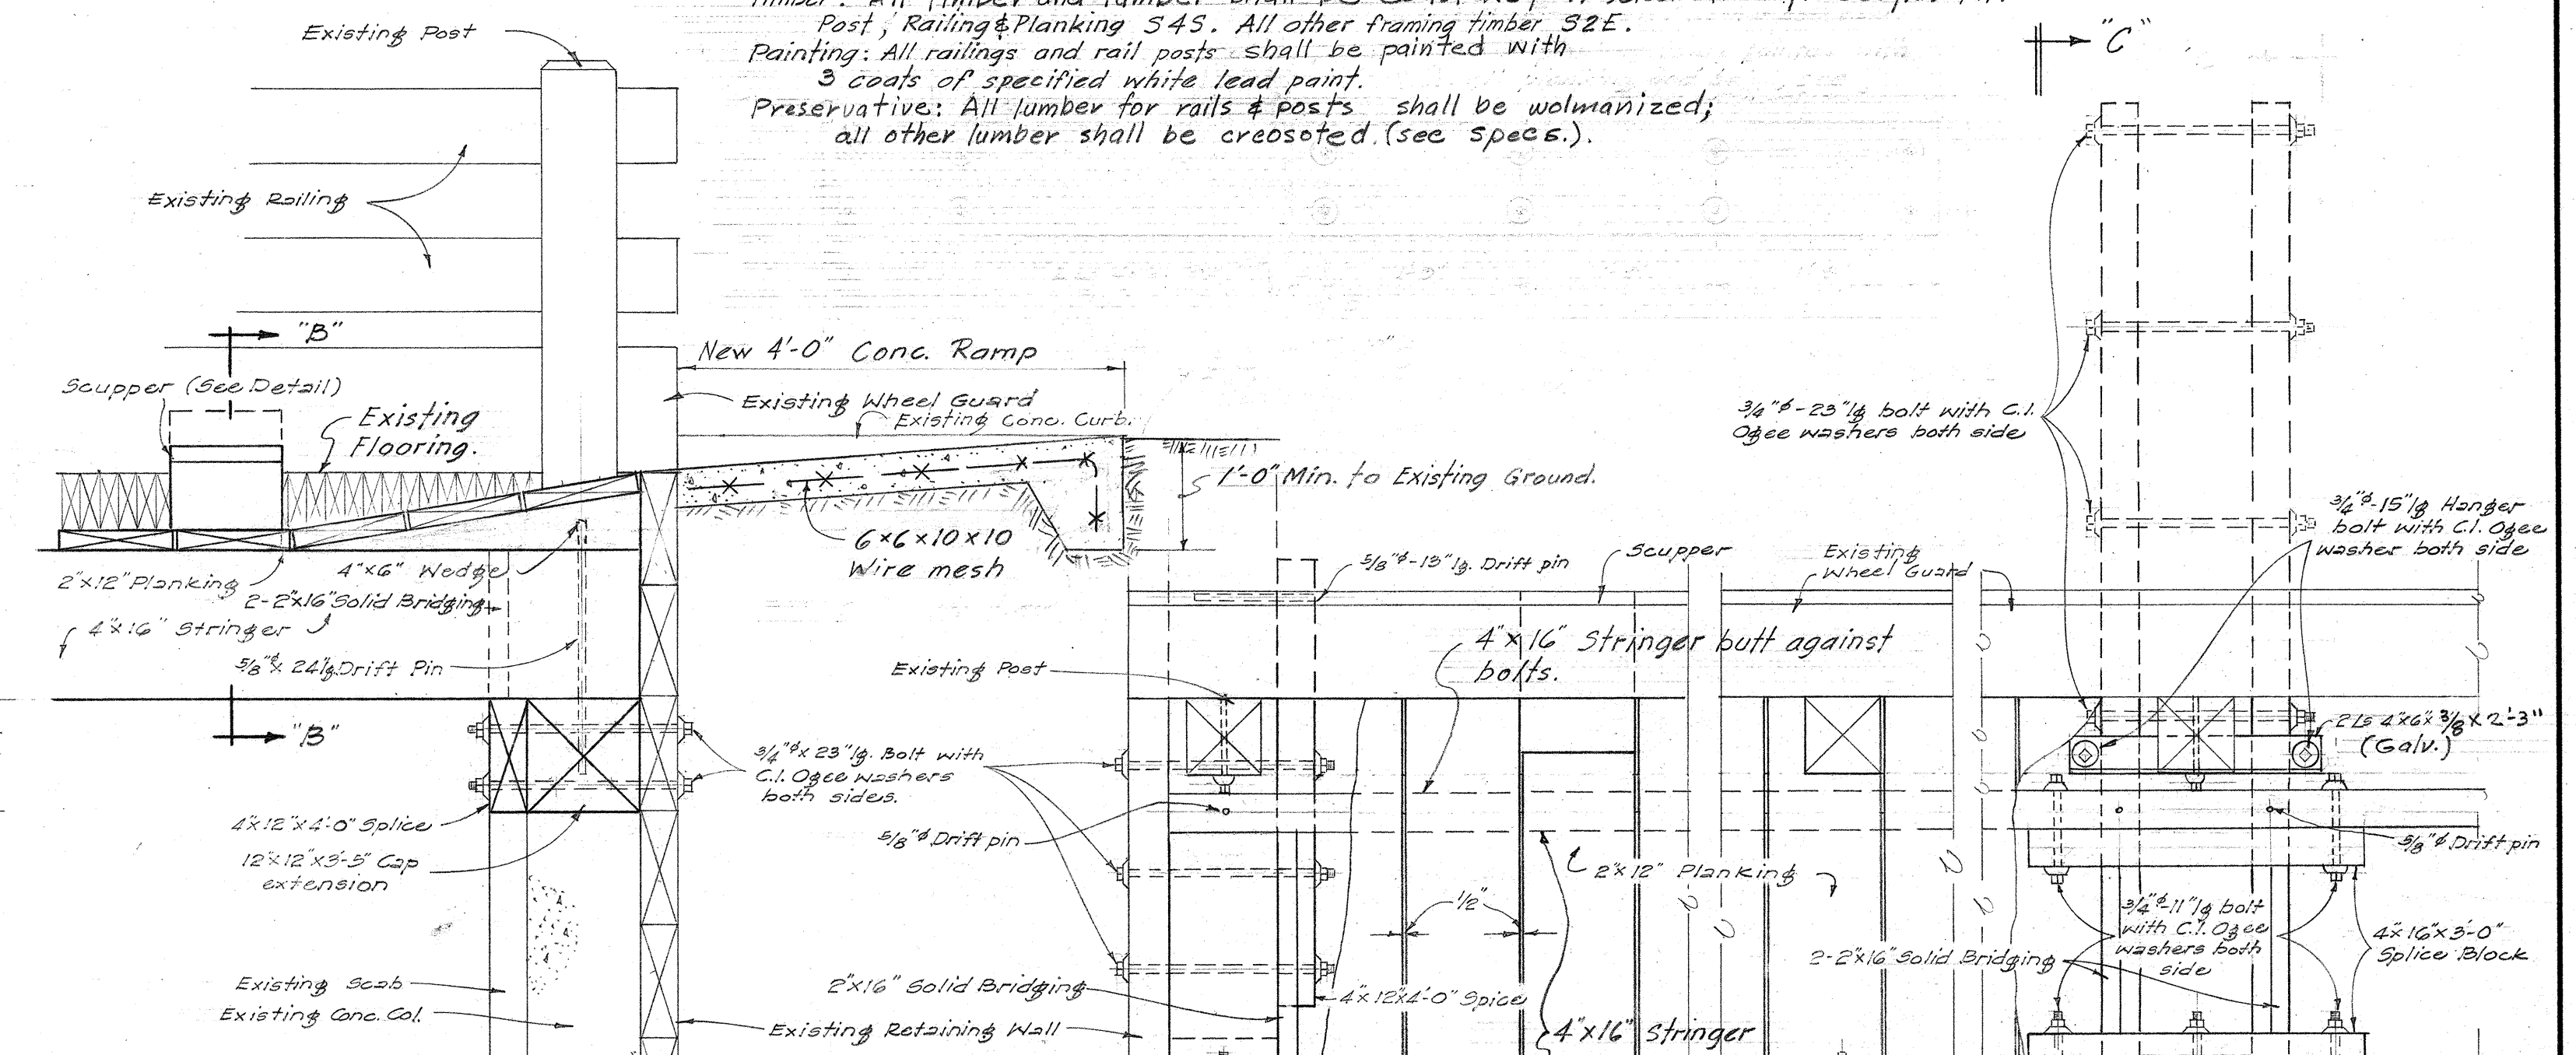


SECTION "C-C"
Scale: 3/4" = 1'-0"

SECTION OF WALKWAY AT ABUT. #2 (Similar at Abut. #1)
Scale: 3/4" = 1'-0"

PLAN AT ABUT. #2 (Similar at Abut. #1)


PLAN AT ALL INTERIOR CAPS

FRAMING PLAN
Scale: 3/4" = 1'-0"

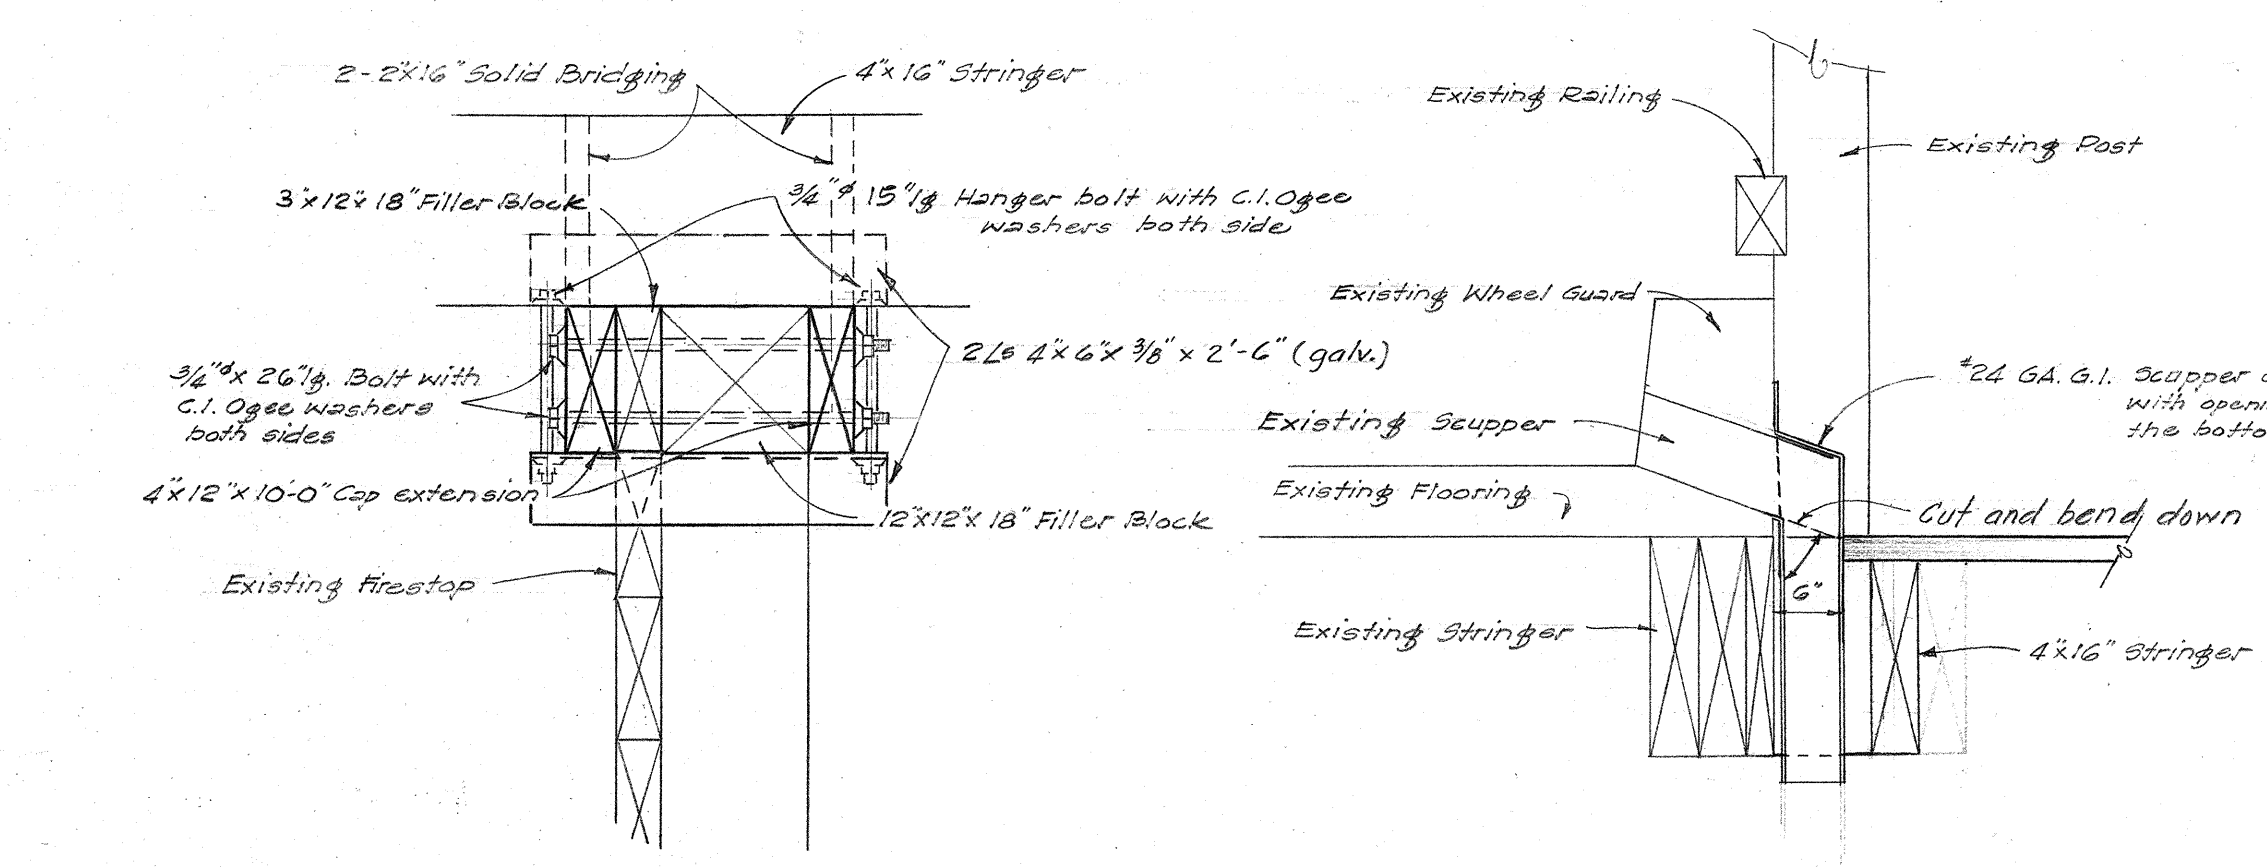


DETAIL AT FIREWALL
Scale: 3/4" = 1'-0"

SECTION "B-B"
Scale: 3/4" = 1'-0"

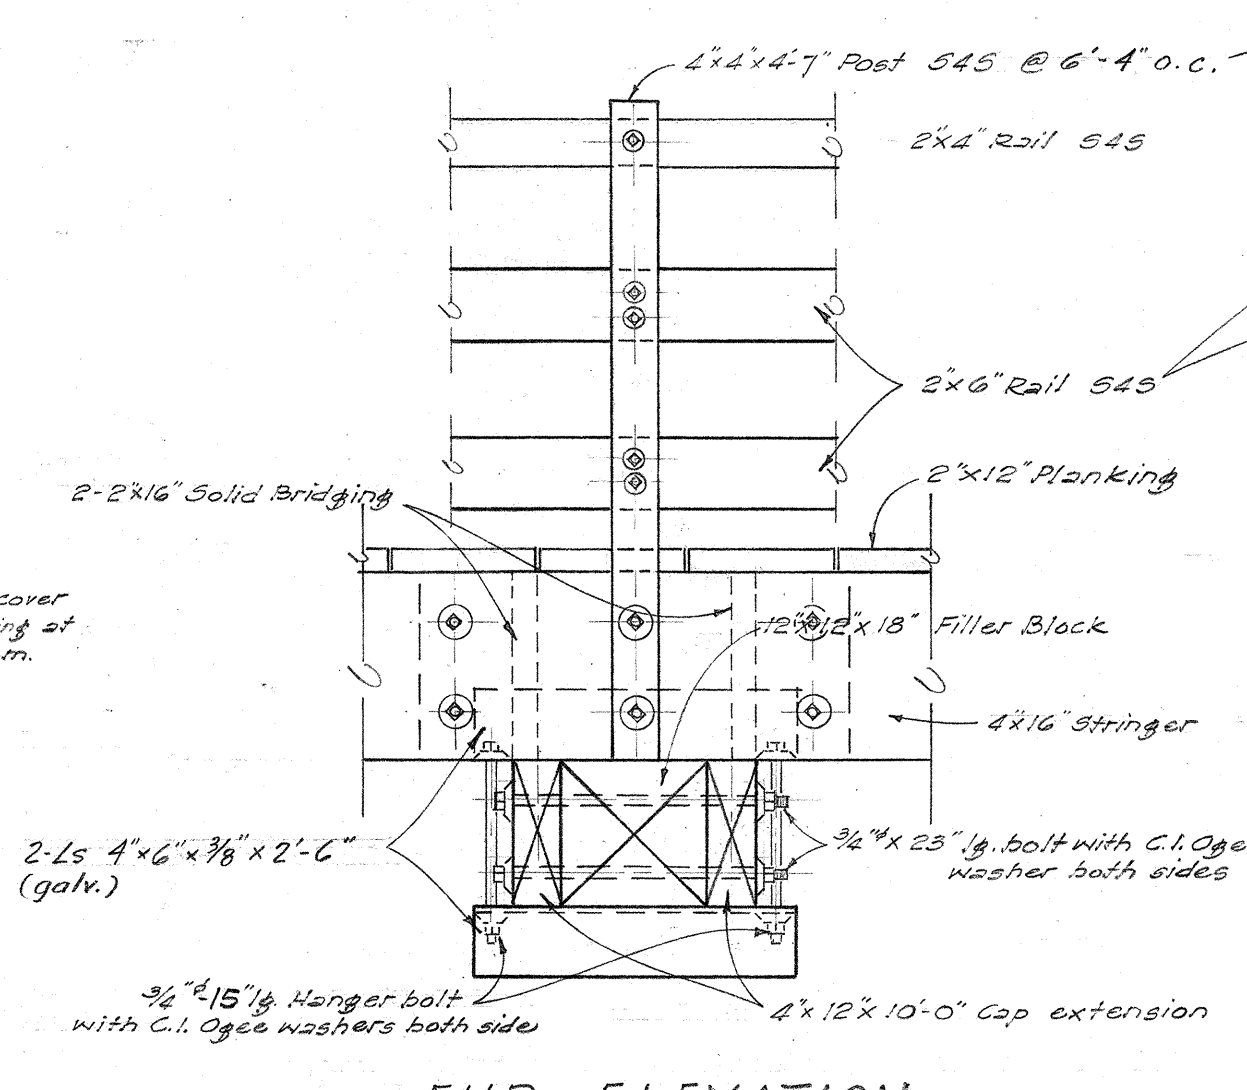

END ELEVATION
TYPICAL DETAIL AT BENT
Scale: 3/4" = 1'-0"

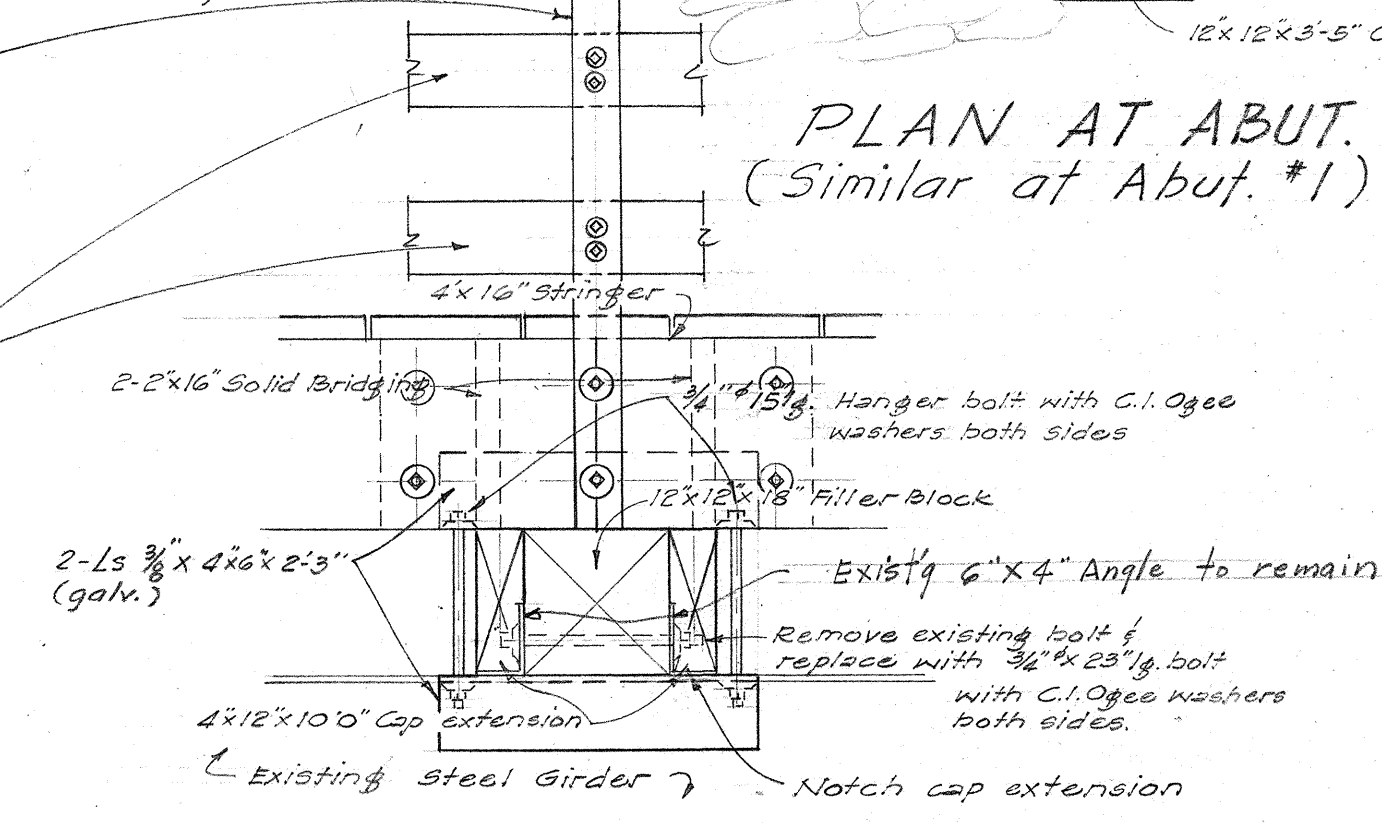

DETAIL ABOVE STEEL GIRDER
Scale: 3/4" = 1'-0"

DEPARTMENT OF TRANSPORTATION
HIGHWAYS DIVISION
STATE OF HAWAII
PLAN SHOWING CONSTRUCTION
OF
BRIDGE WALK FOR KAIEIE BRIDGE
Proj. J-19-02-61
Prof. FA-F14B(1)
Sta. 17+06.17 to Sta. 18+97.83
Scale As Noted Date: July, 1961