



STATE	PROJ NO	FISCAL YEAR	SHEET NO	TOTAL SHEETS
HAWAII	85C-01-71	1972	95	118

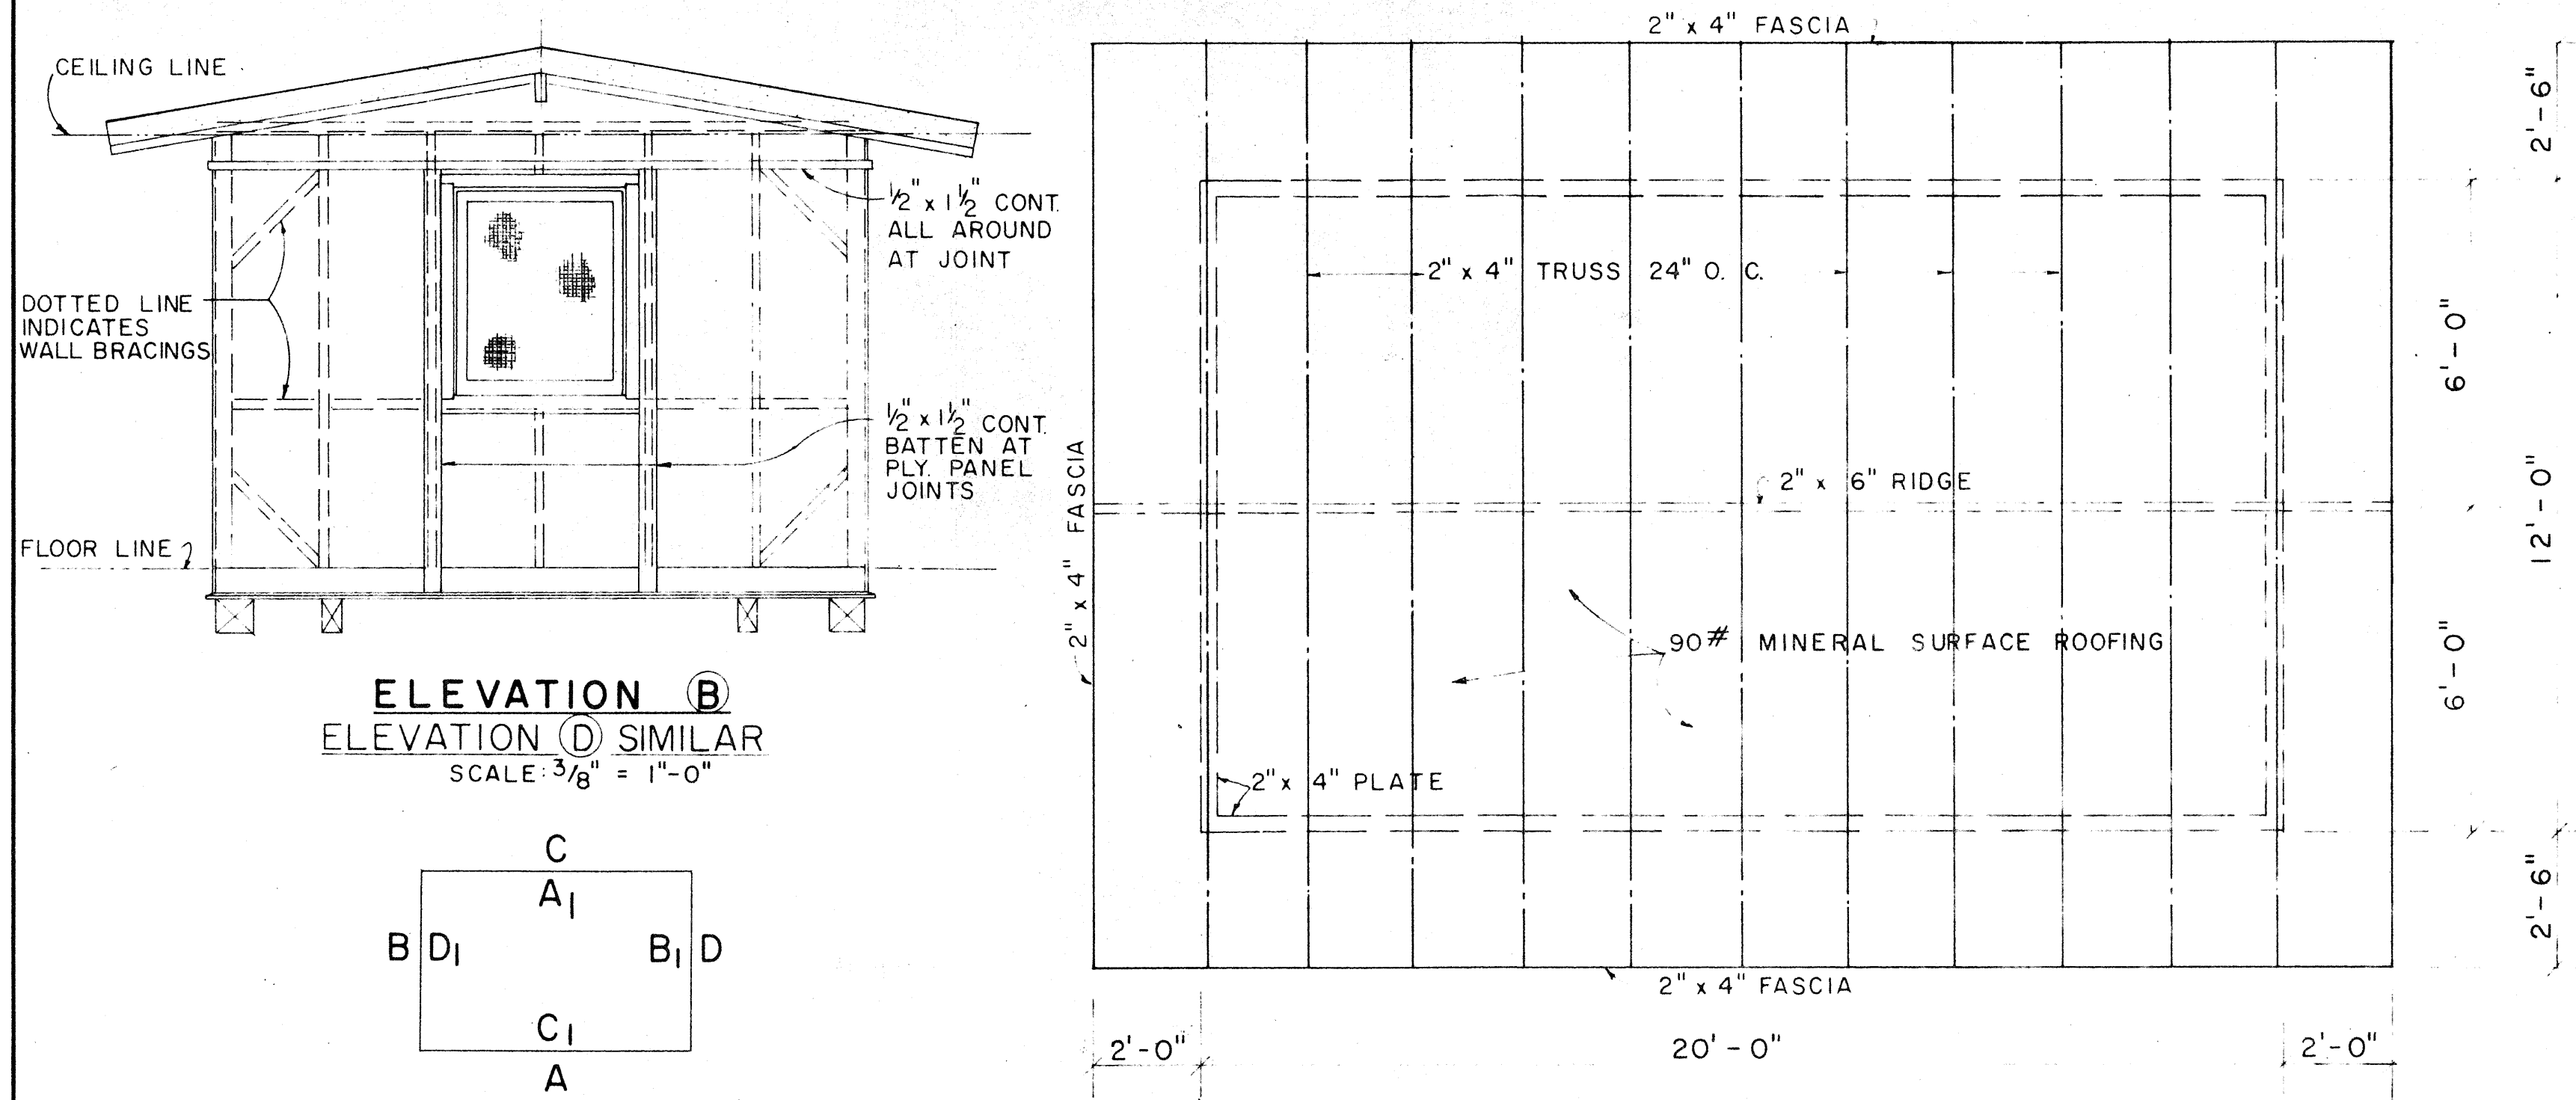


EXTERIOR & INTERIOR KEY


ROOF FRAMING PLAN
SCALE: 3/8" = 1'-0"

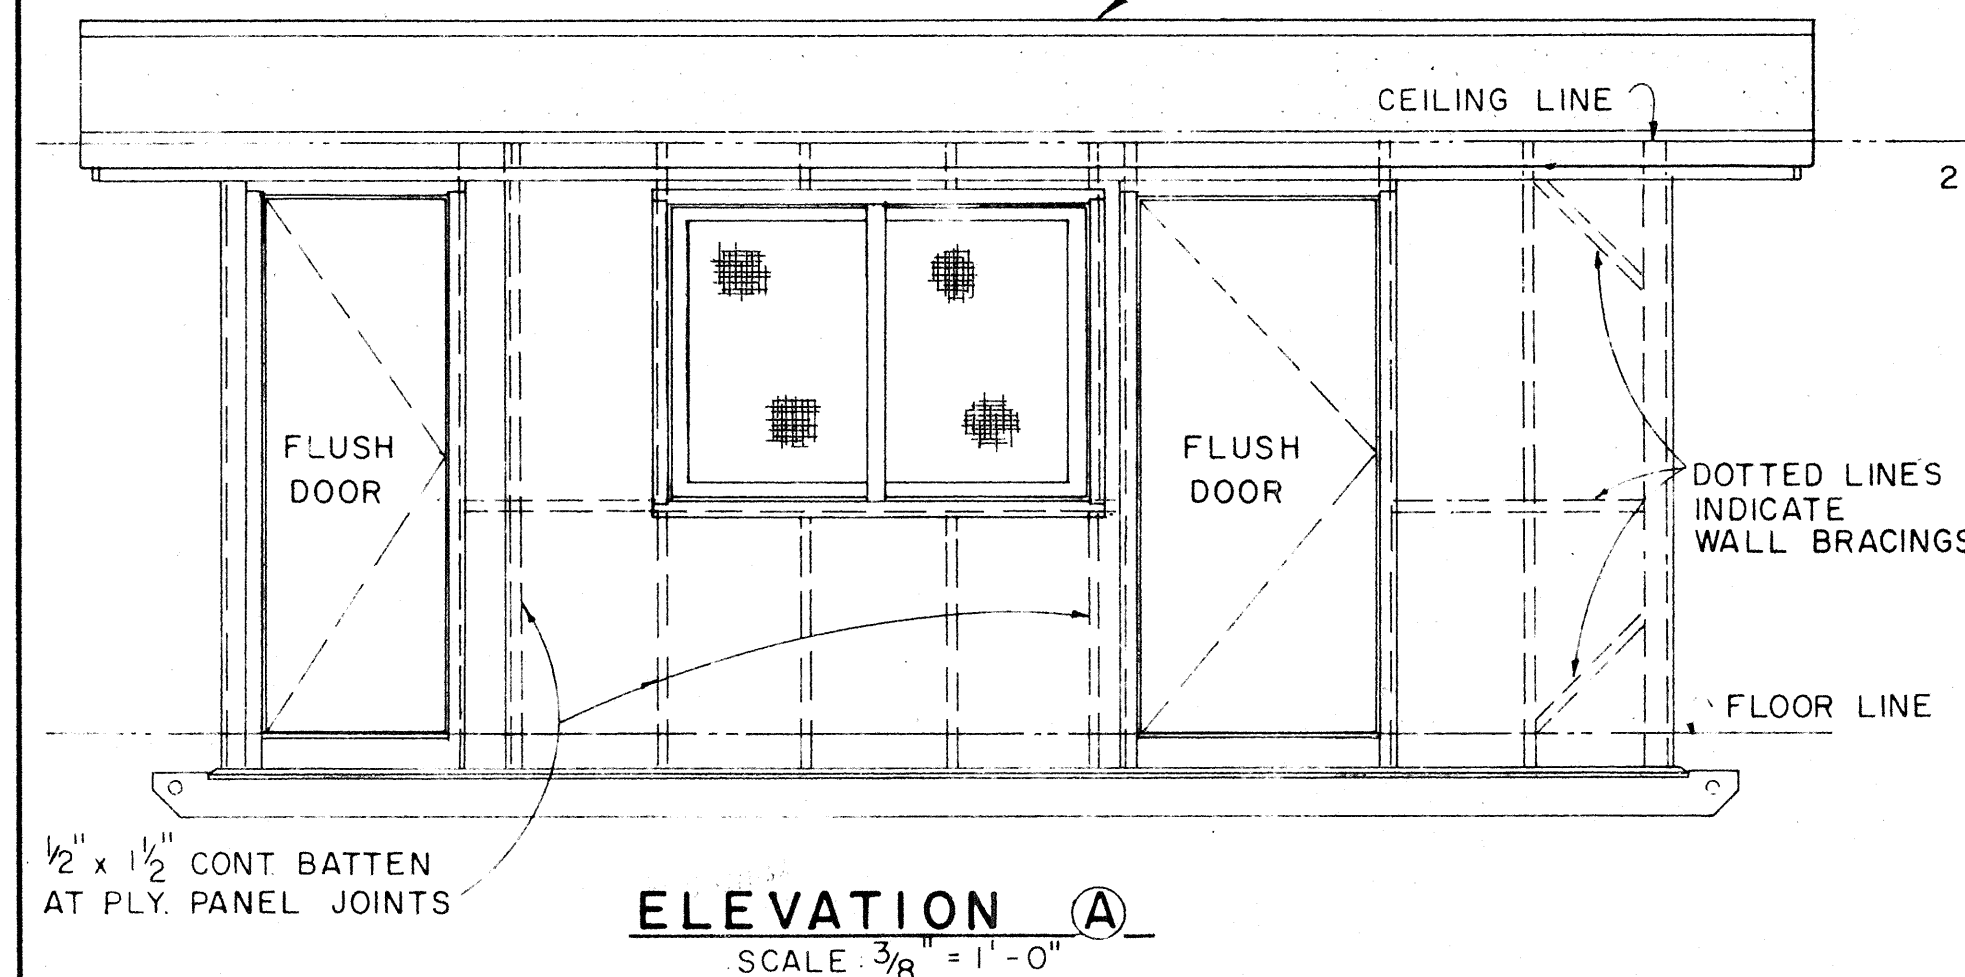


ELEVATION A
SCALE: 3/8" = 1'-0"

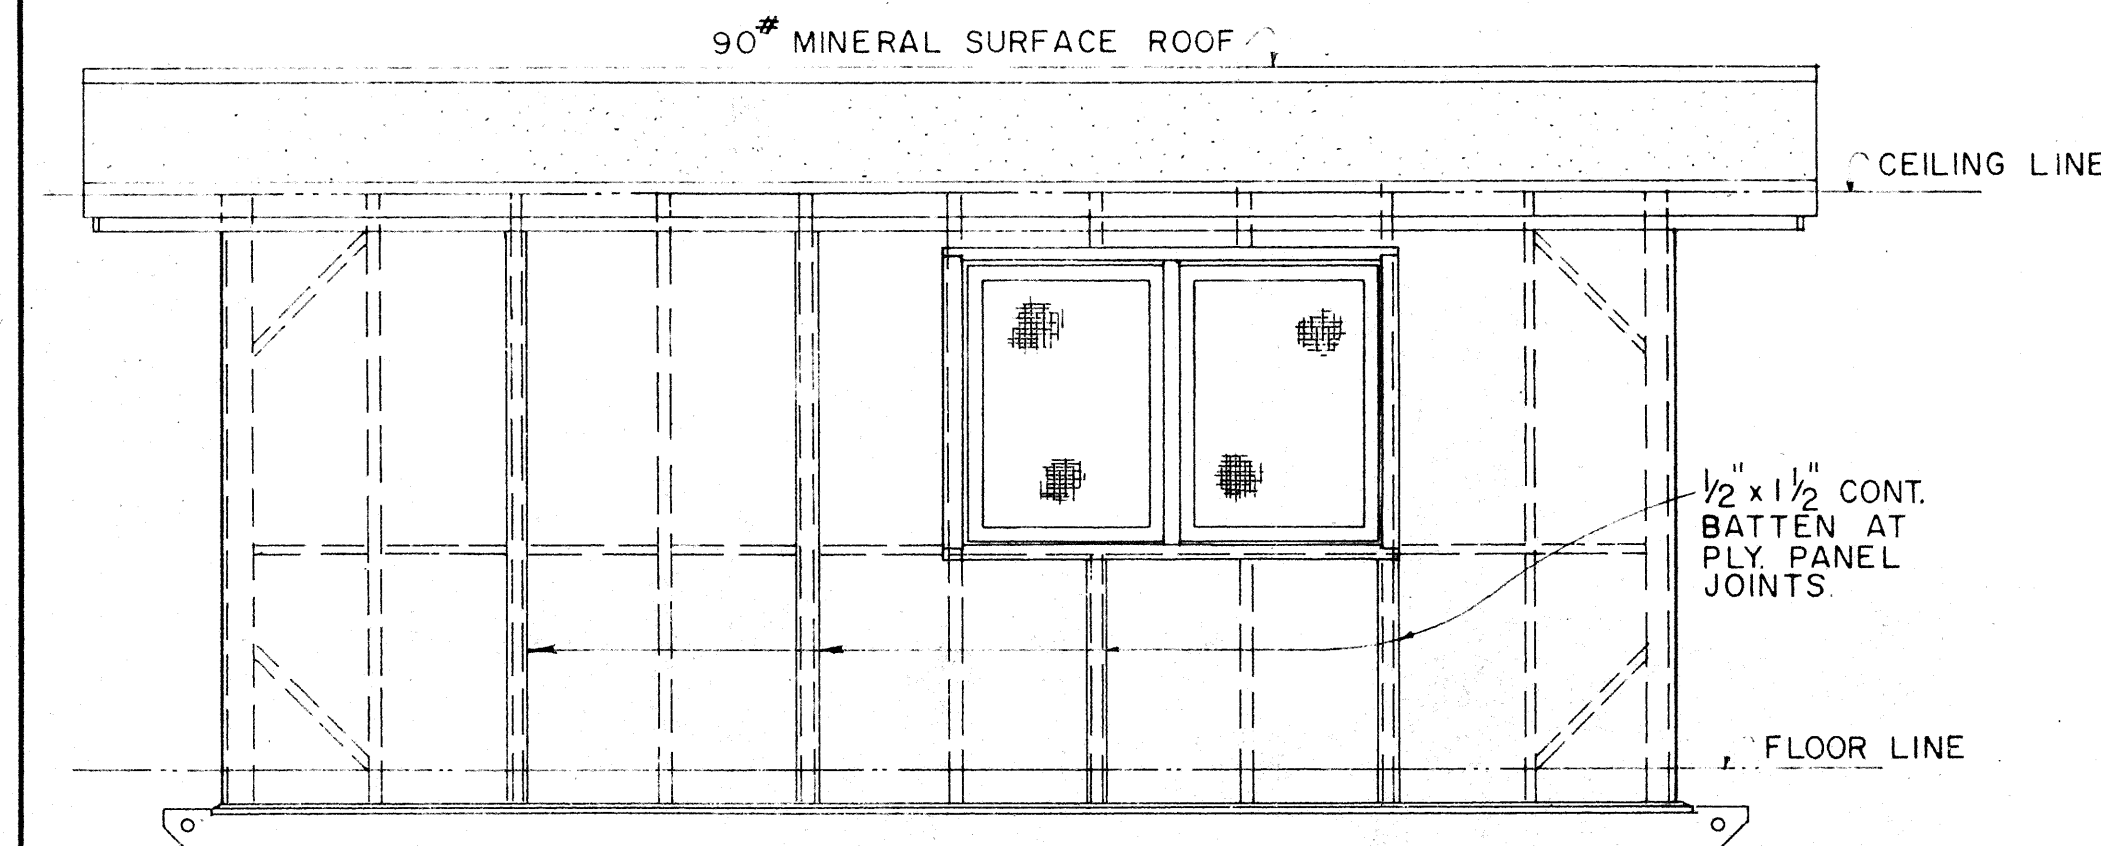


ELEVATION C
SCALE: 3/8" = 1'-0"

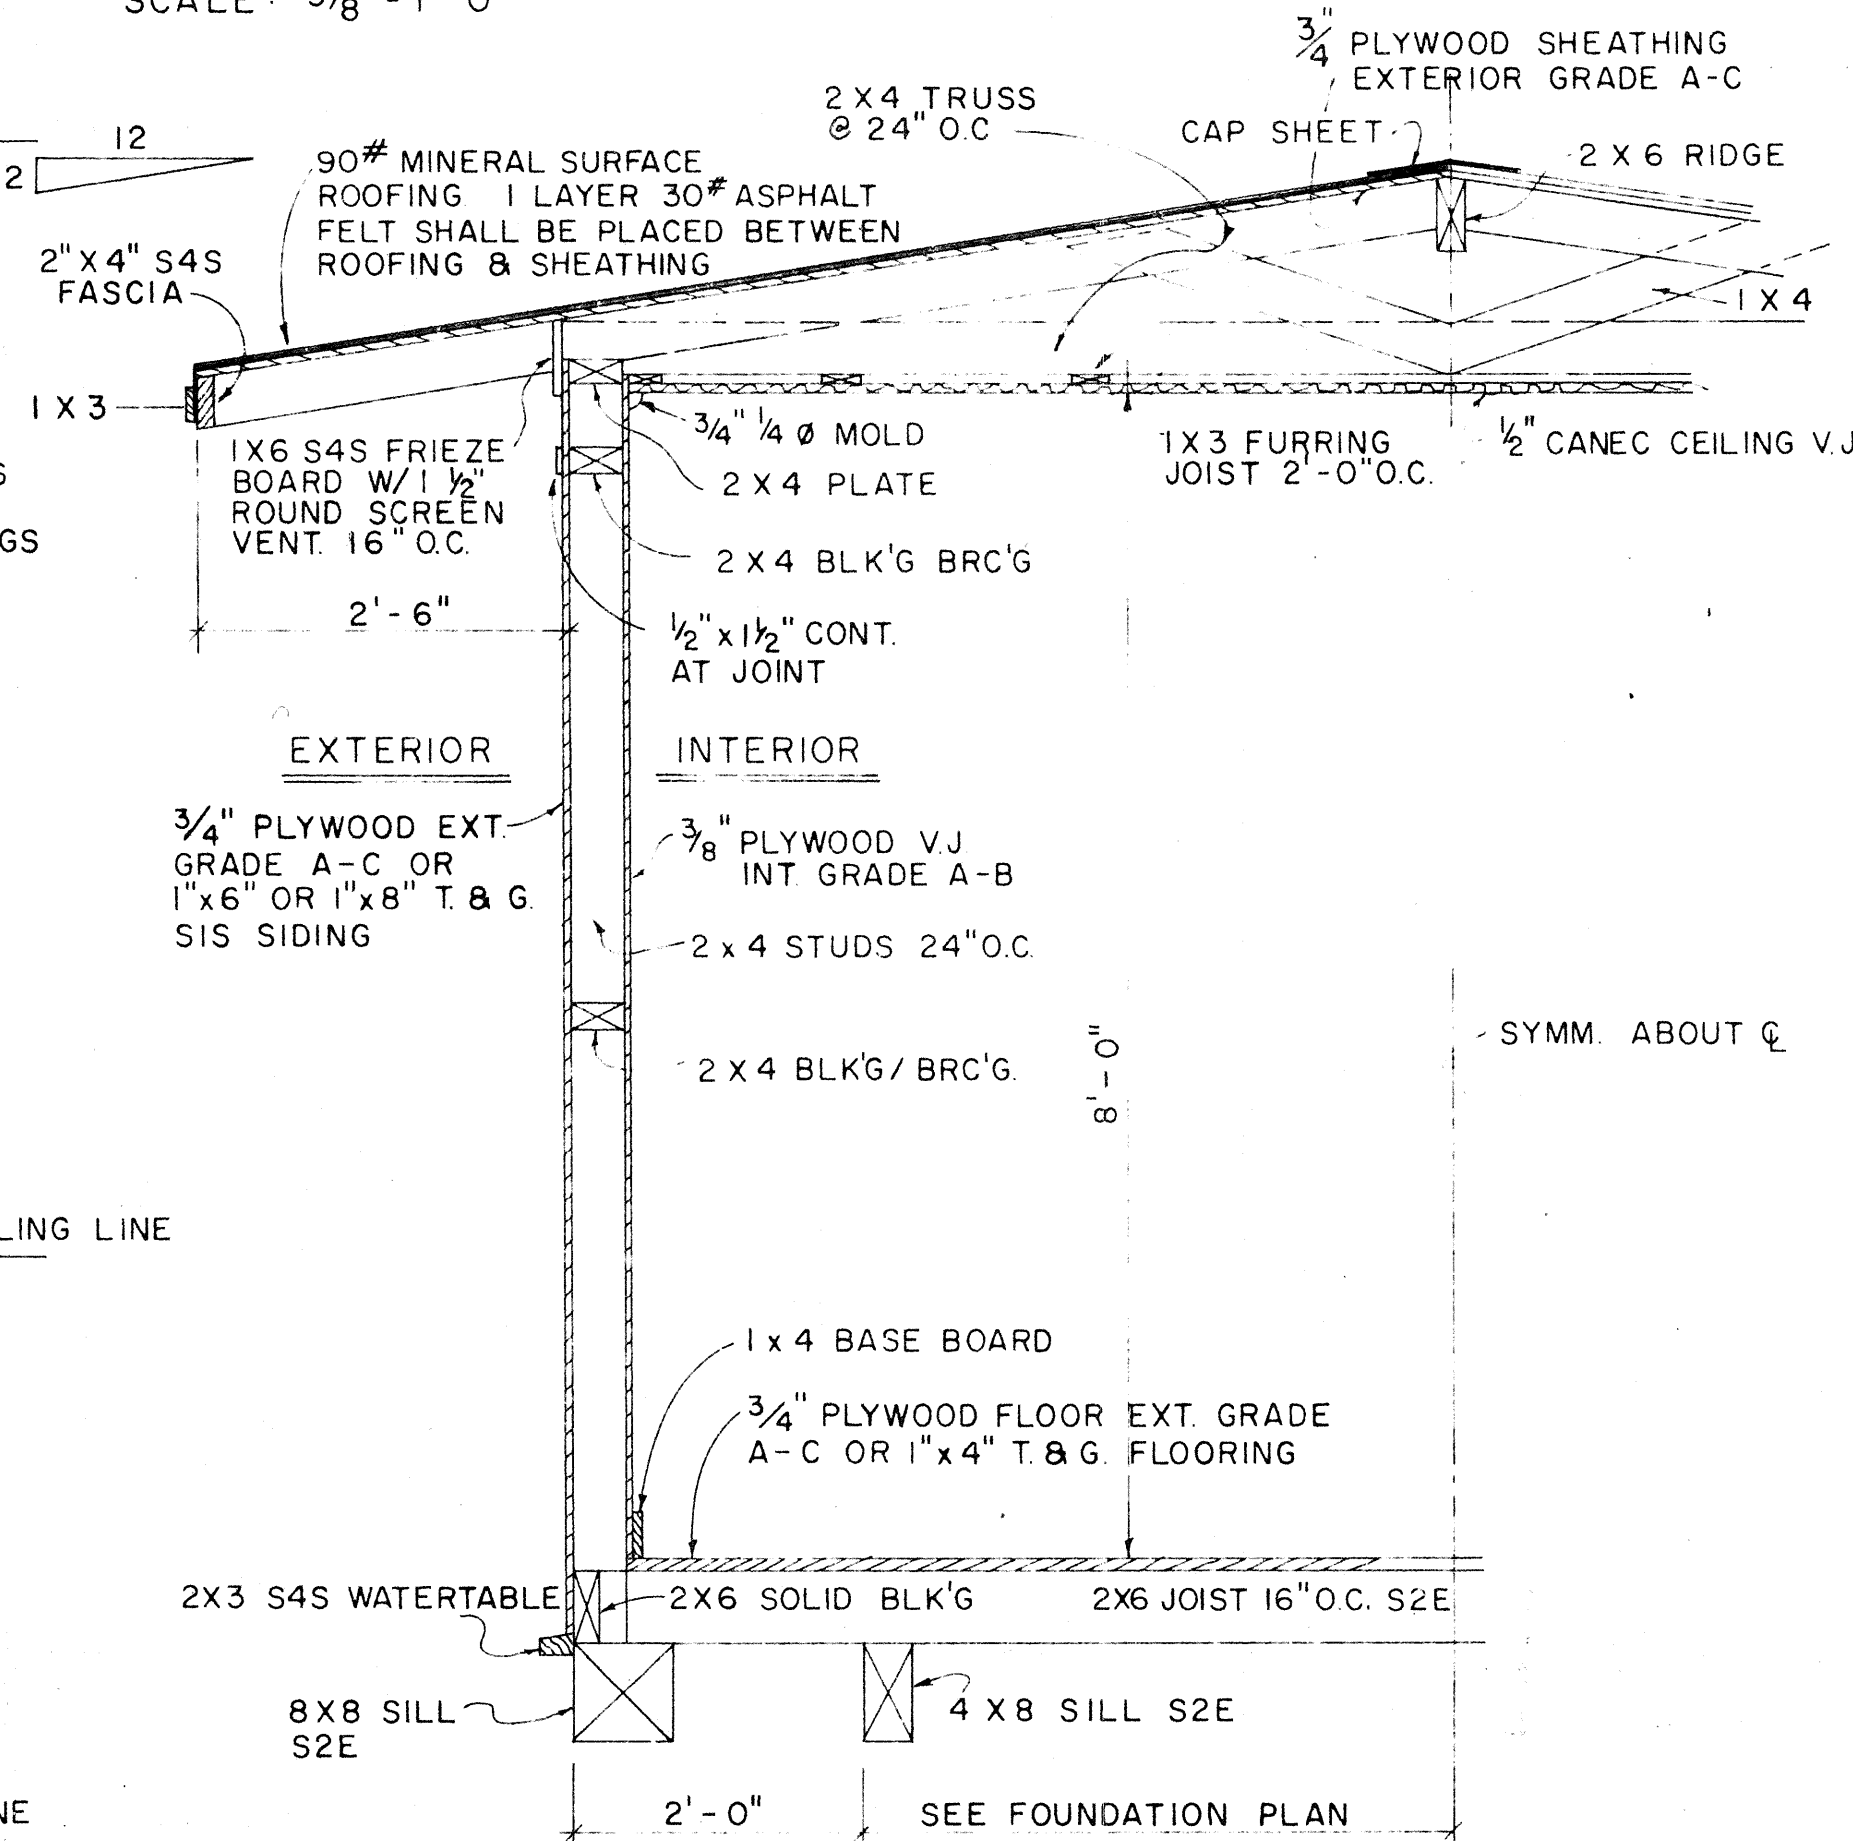

TYPICAL WALL SECTION
SCALE: 3/4" = 1'-0"

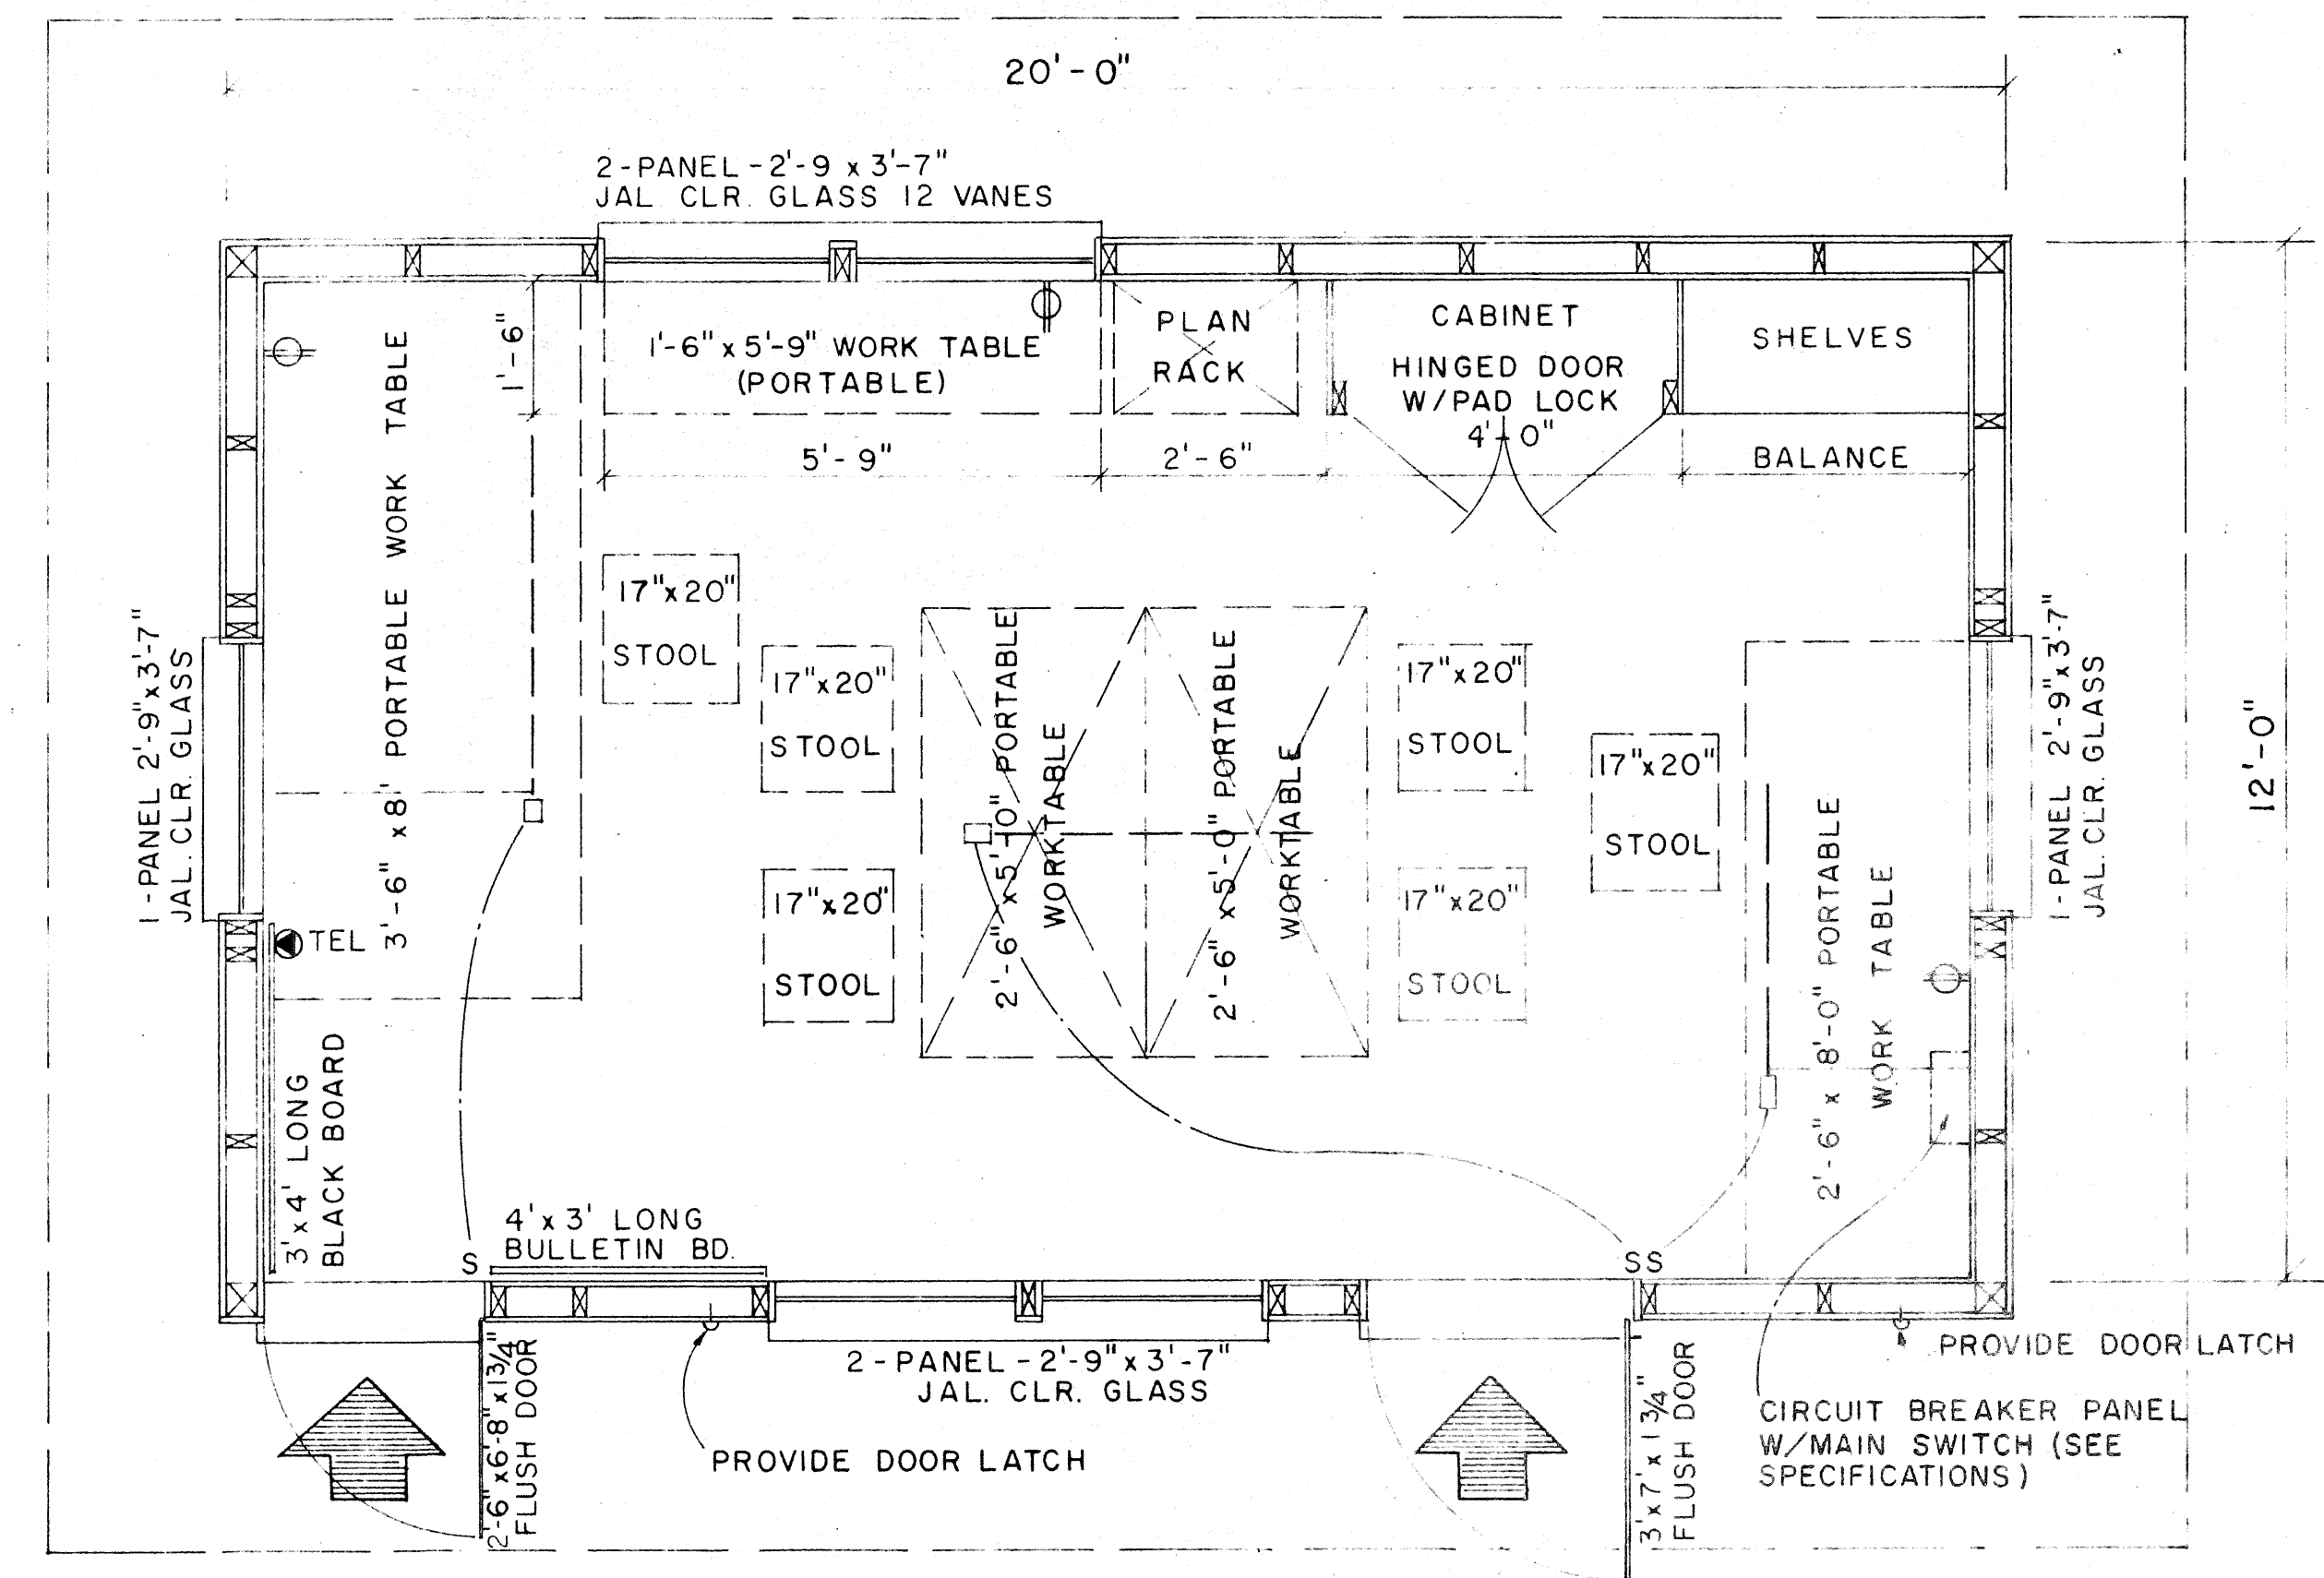

FLOOR PLAN
SCALE: 1/2" = 1'-0"

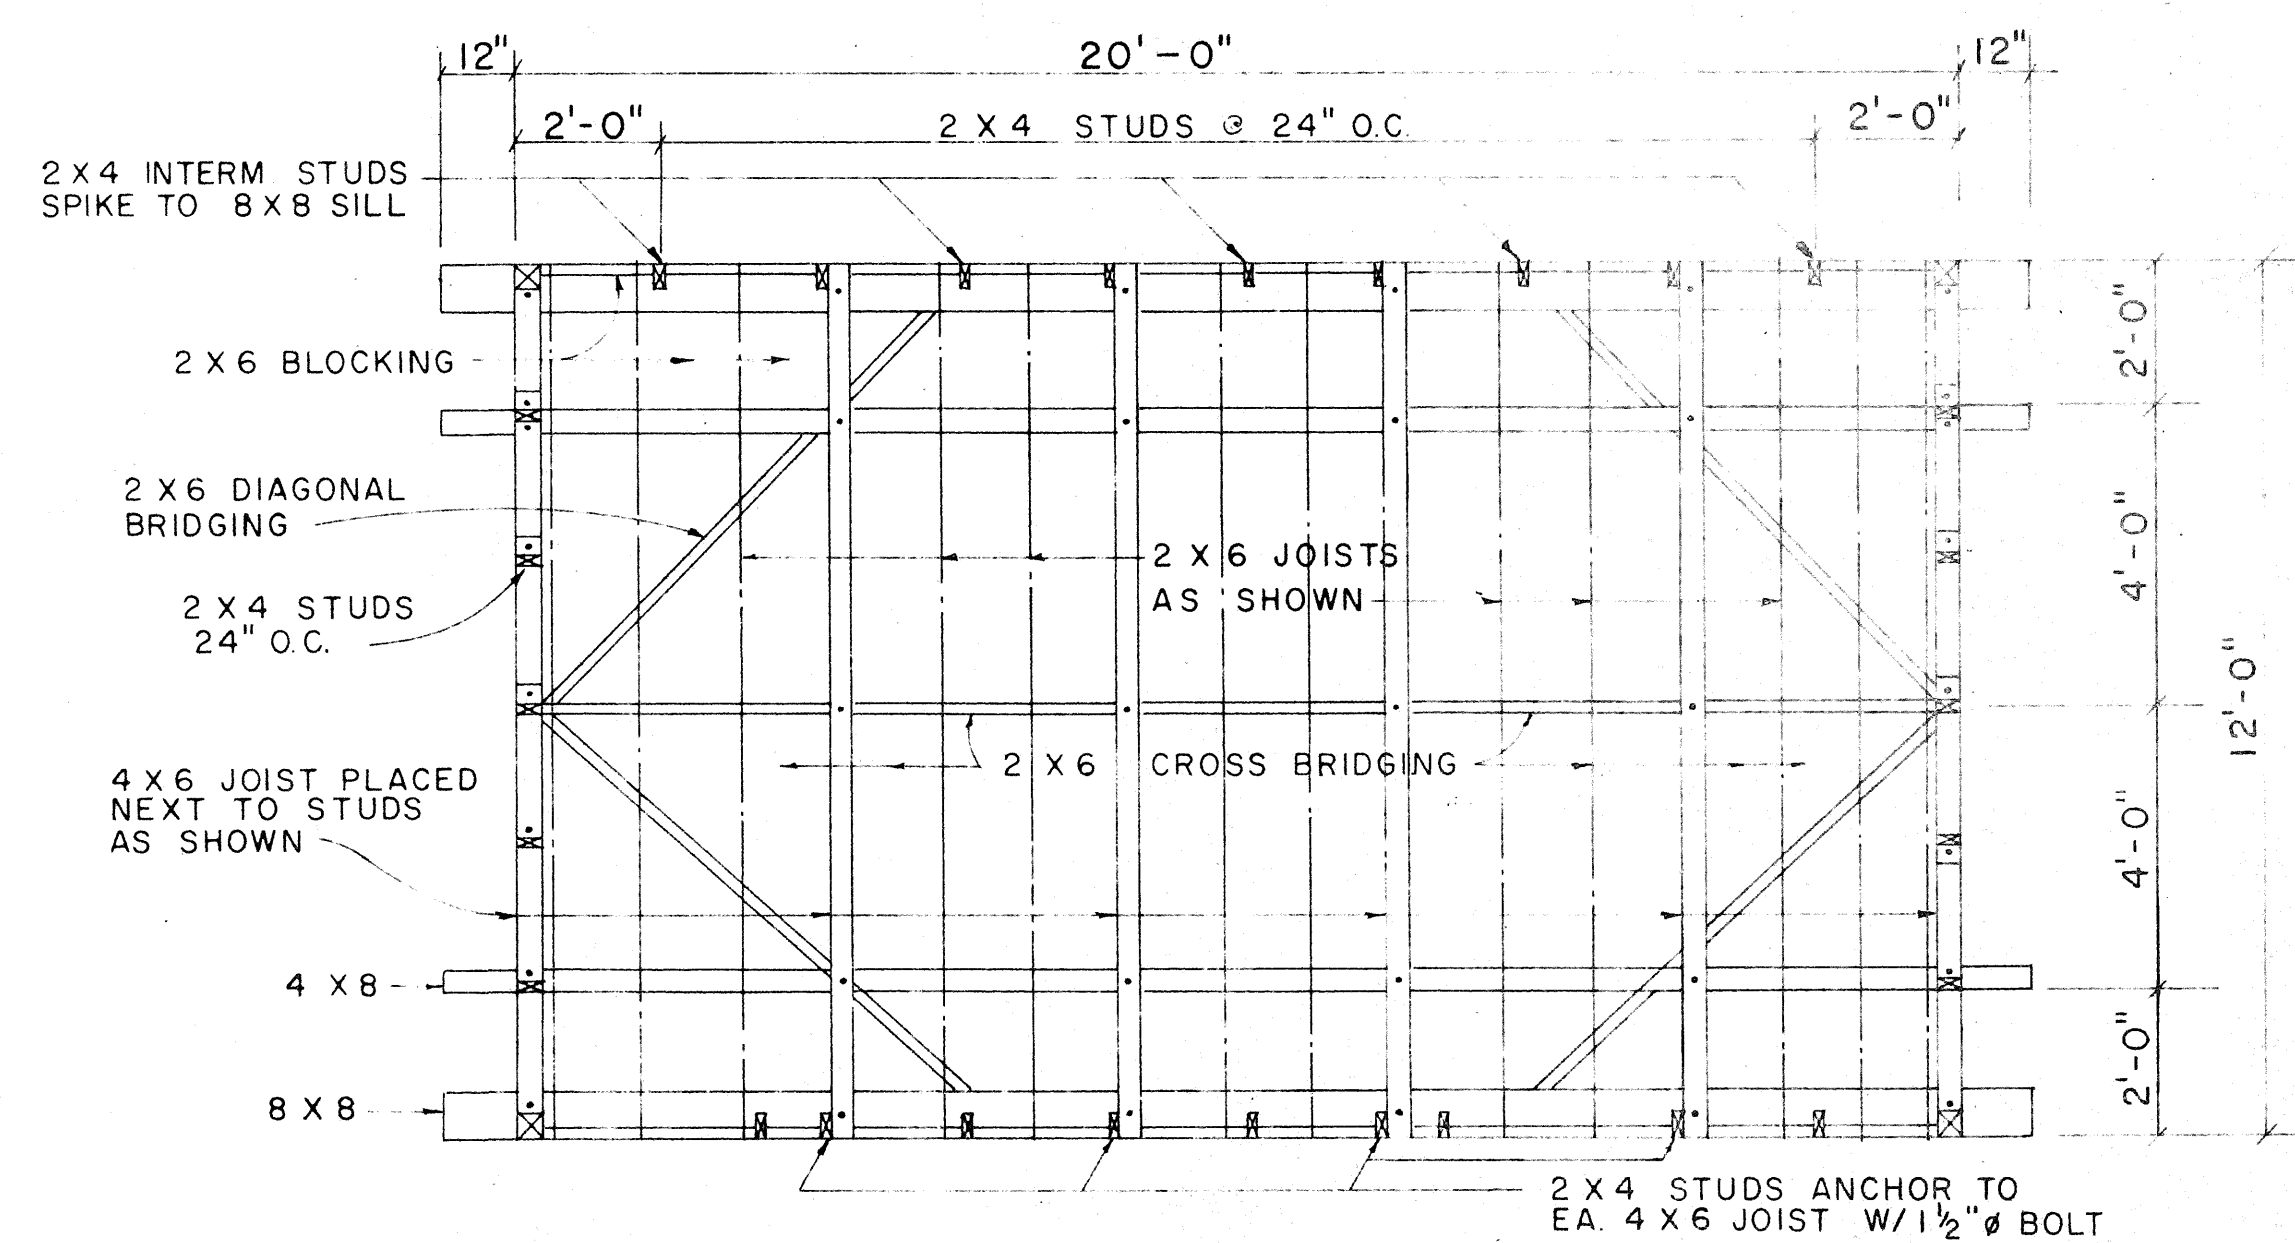

FOUNDATION FRAMING PLAN
SCALE: 3/8" = 1'-0"

APPROVAL RECOMMENDED:
HIGHWAY DESIGN ENGINEER
DATE: 12-4-69

APPROVED:
ASSISTANT CHIEF, ENGINEERING
DATE: 12-10-69

NO	REVISION	APPROVED BY	DATE







STATE OF HAWAII
DEPARTMENT OF TRANSPORTATION

FIELD OFFICE



Scale: As Noted

SHEET NO. 1 OF 23 SHEETS DD 636.1

STATE	PROJ. NO.	FISCAL YEAR	SHEET NO.	TOTAL SHEETS
HAWAII	196-01-71	1972	96	118

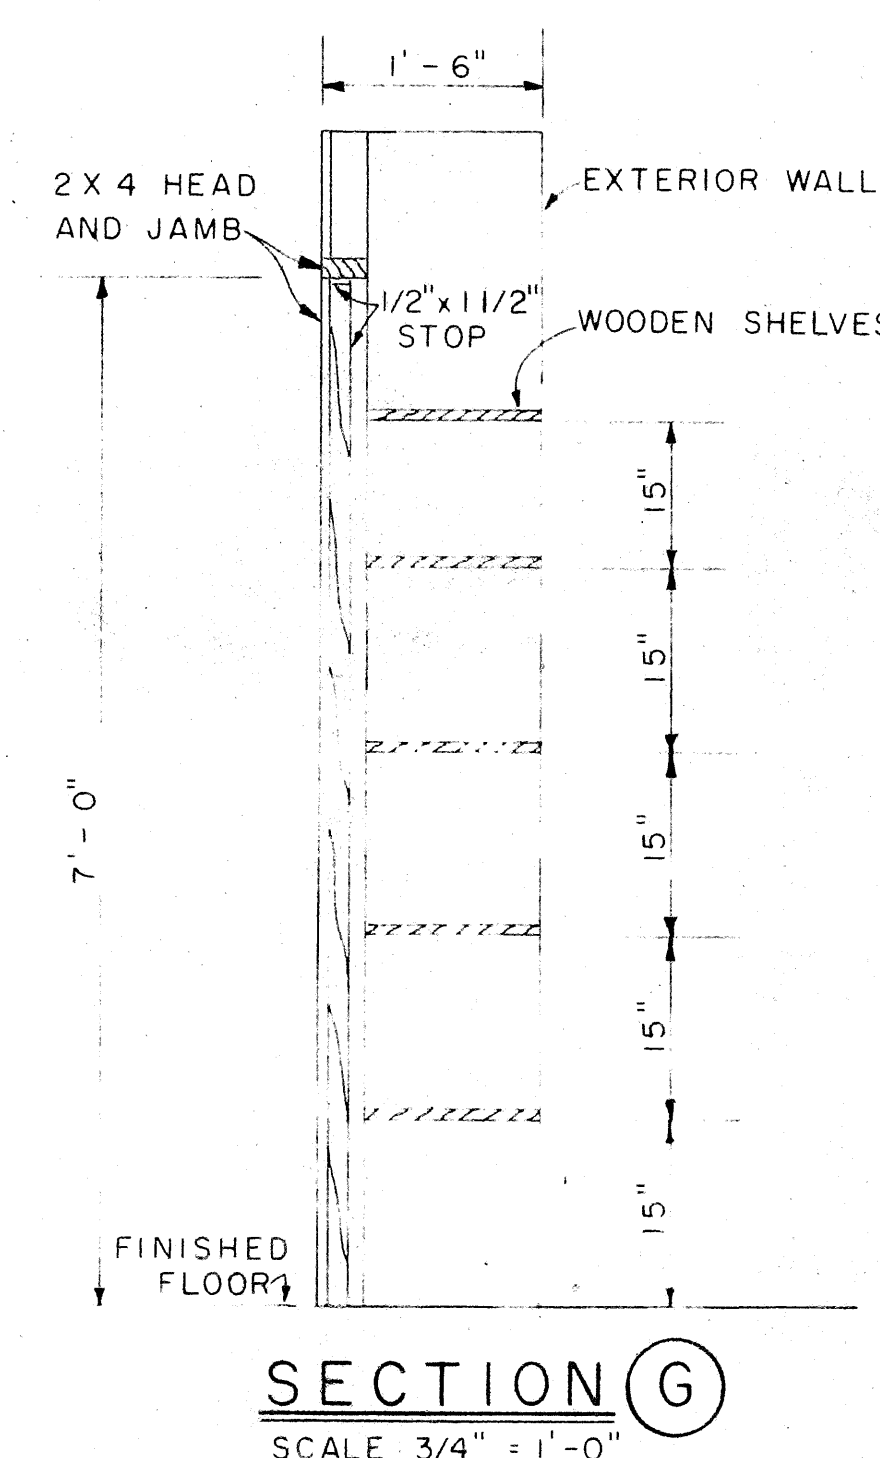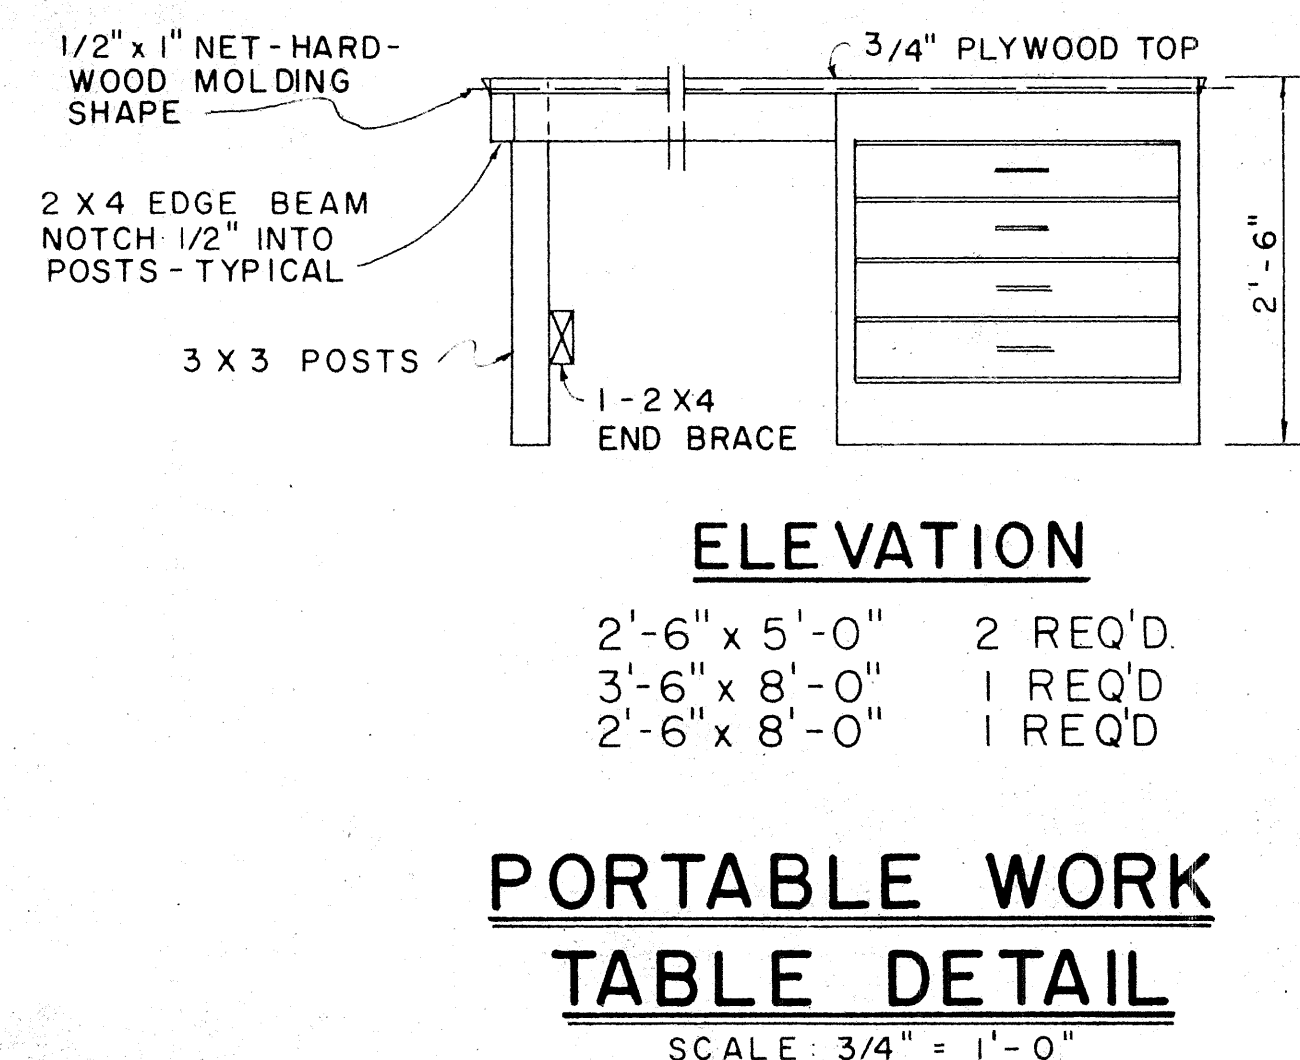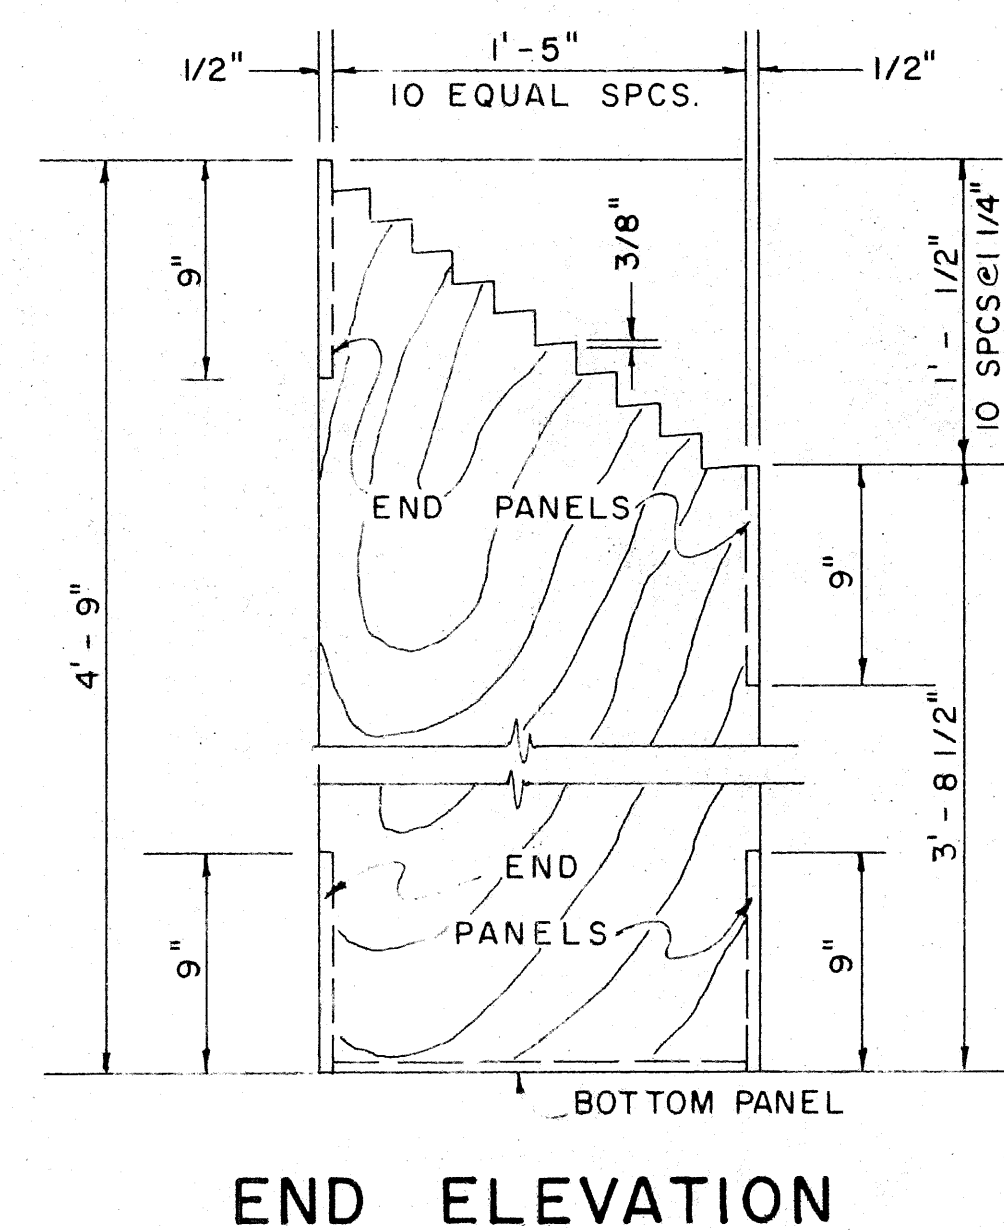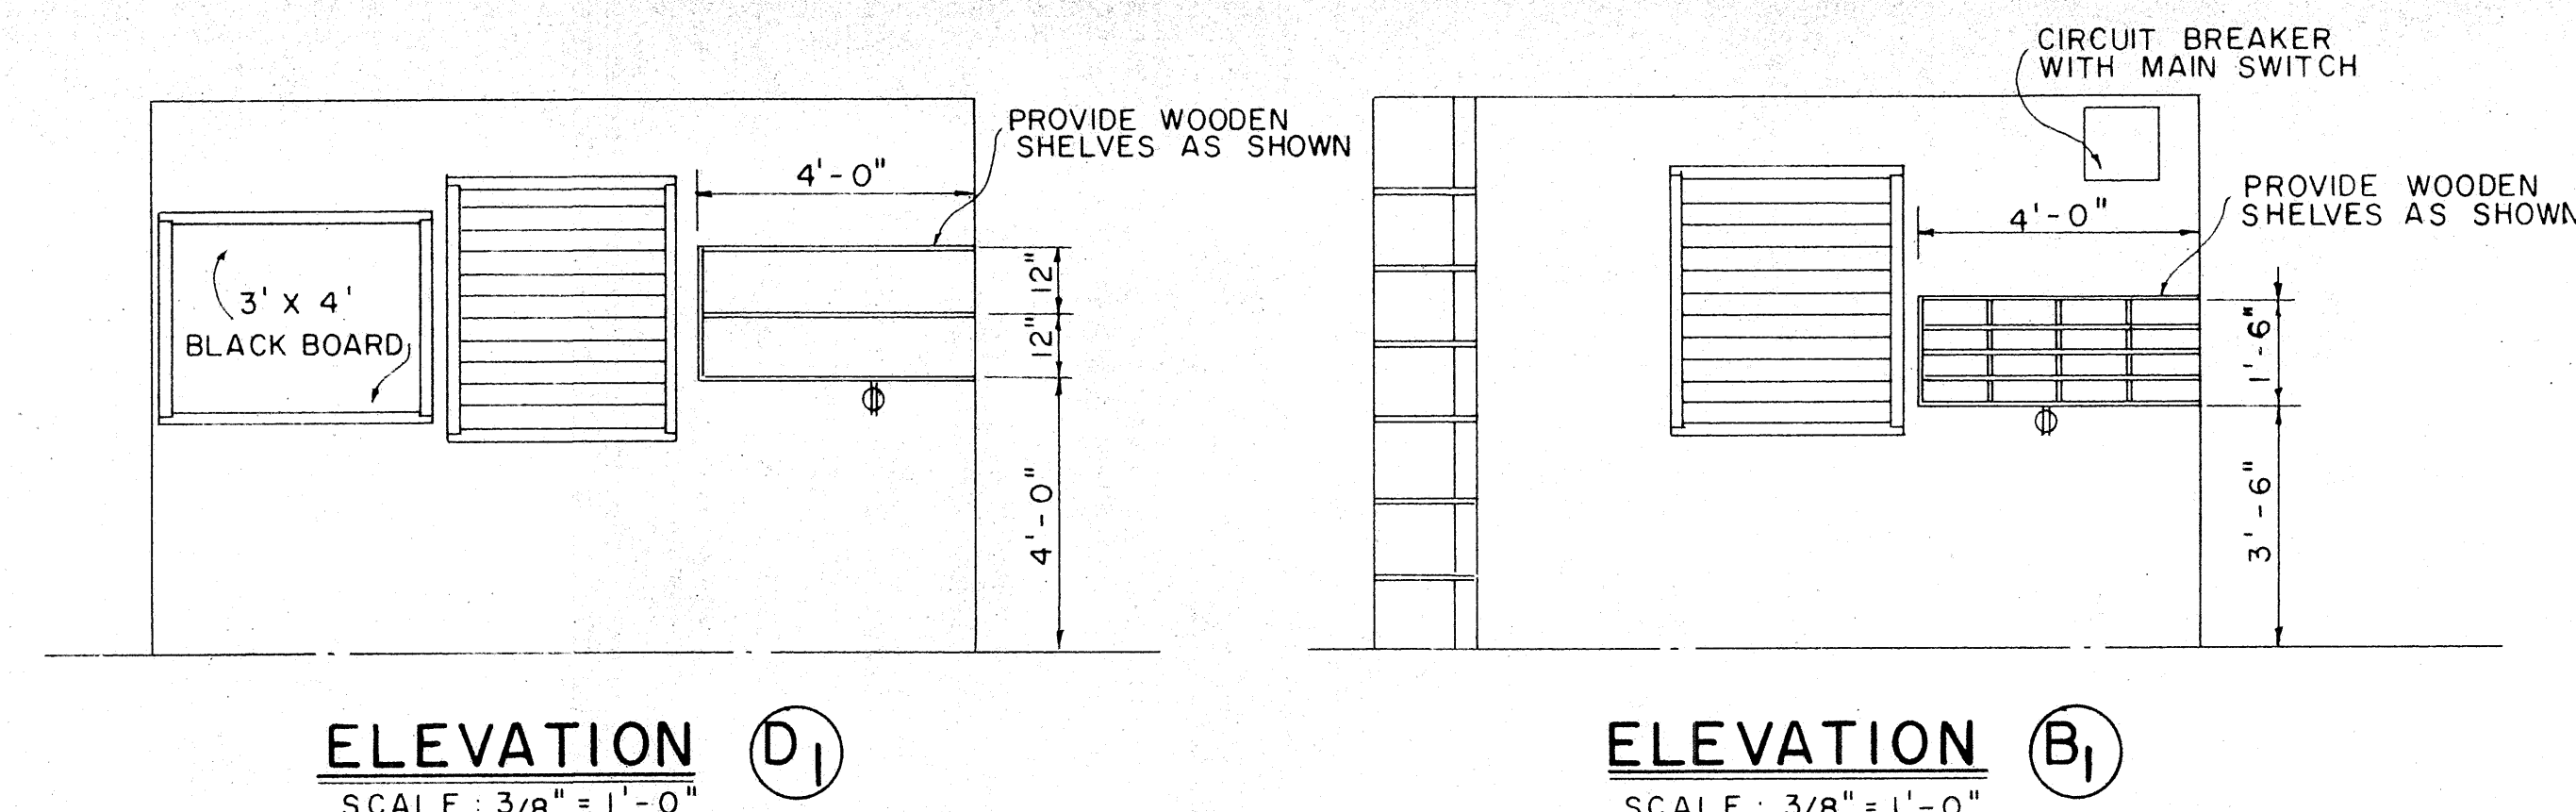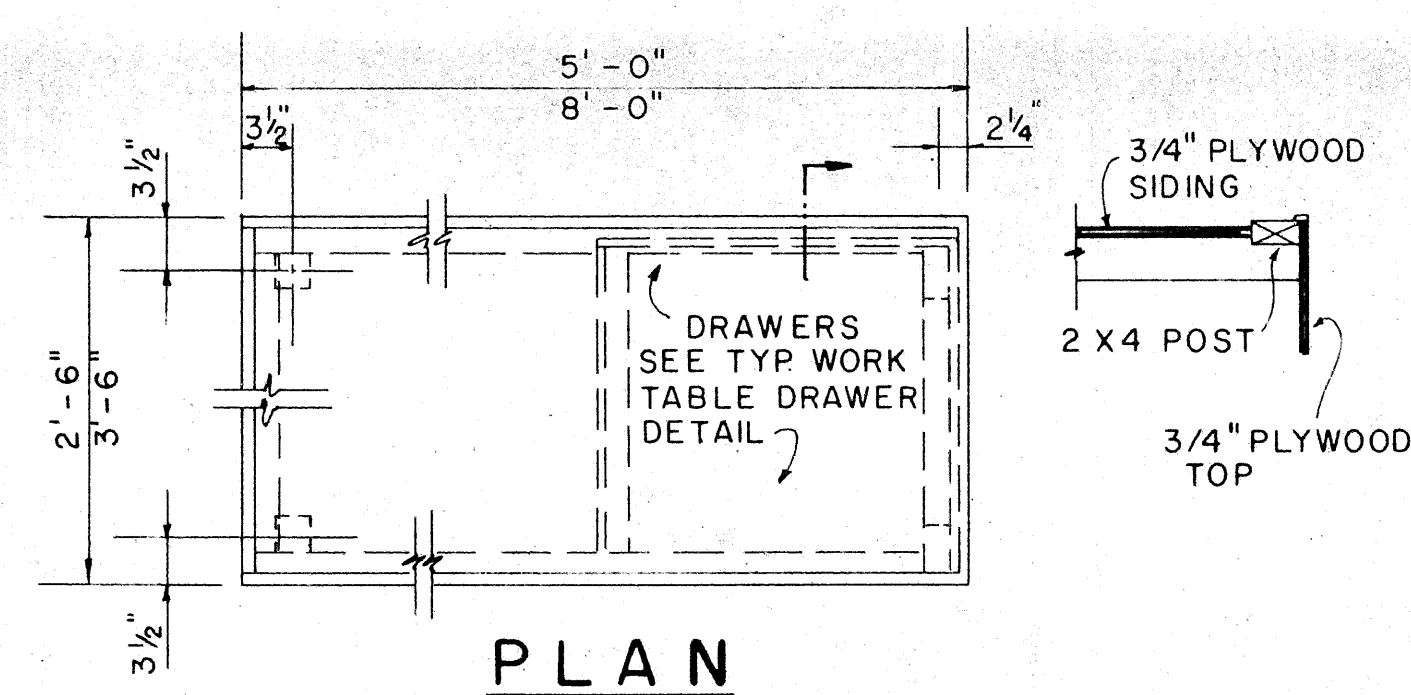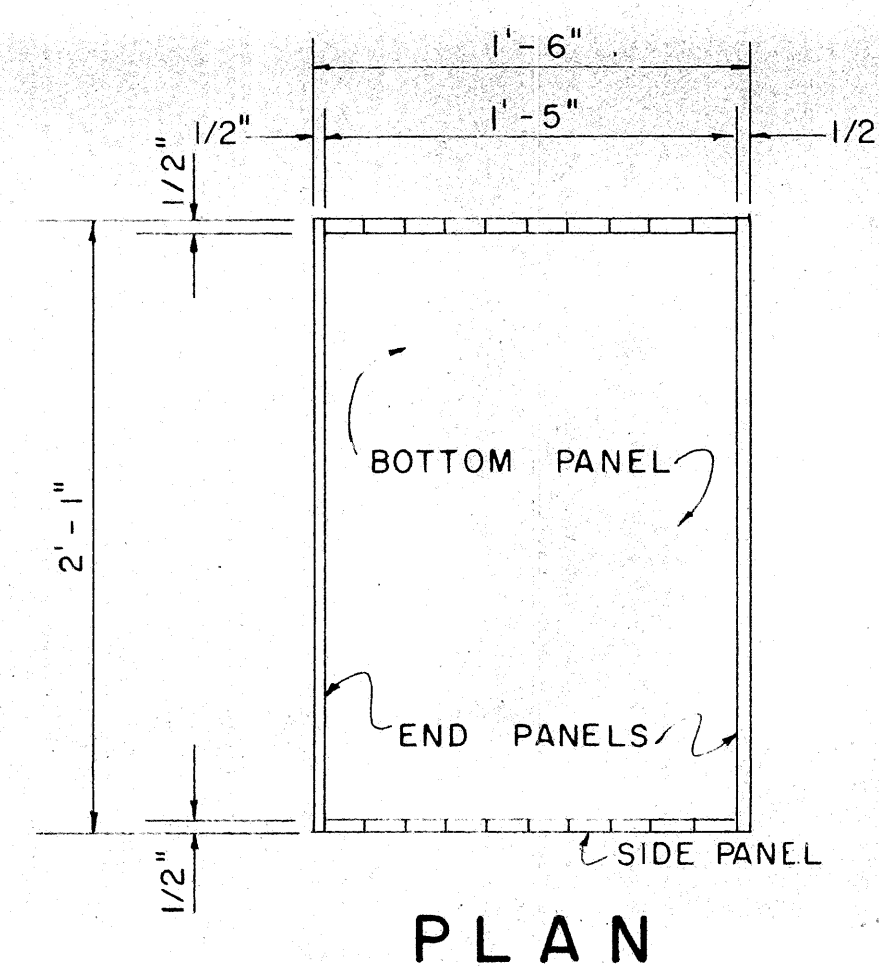

PLAN RACK DETAIL
SCALE: 1 1/2" = 1'-0"
(ONE REQUIRED)

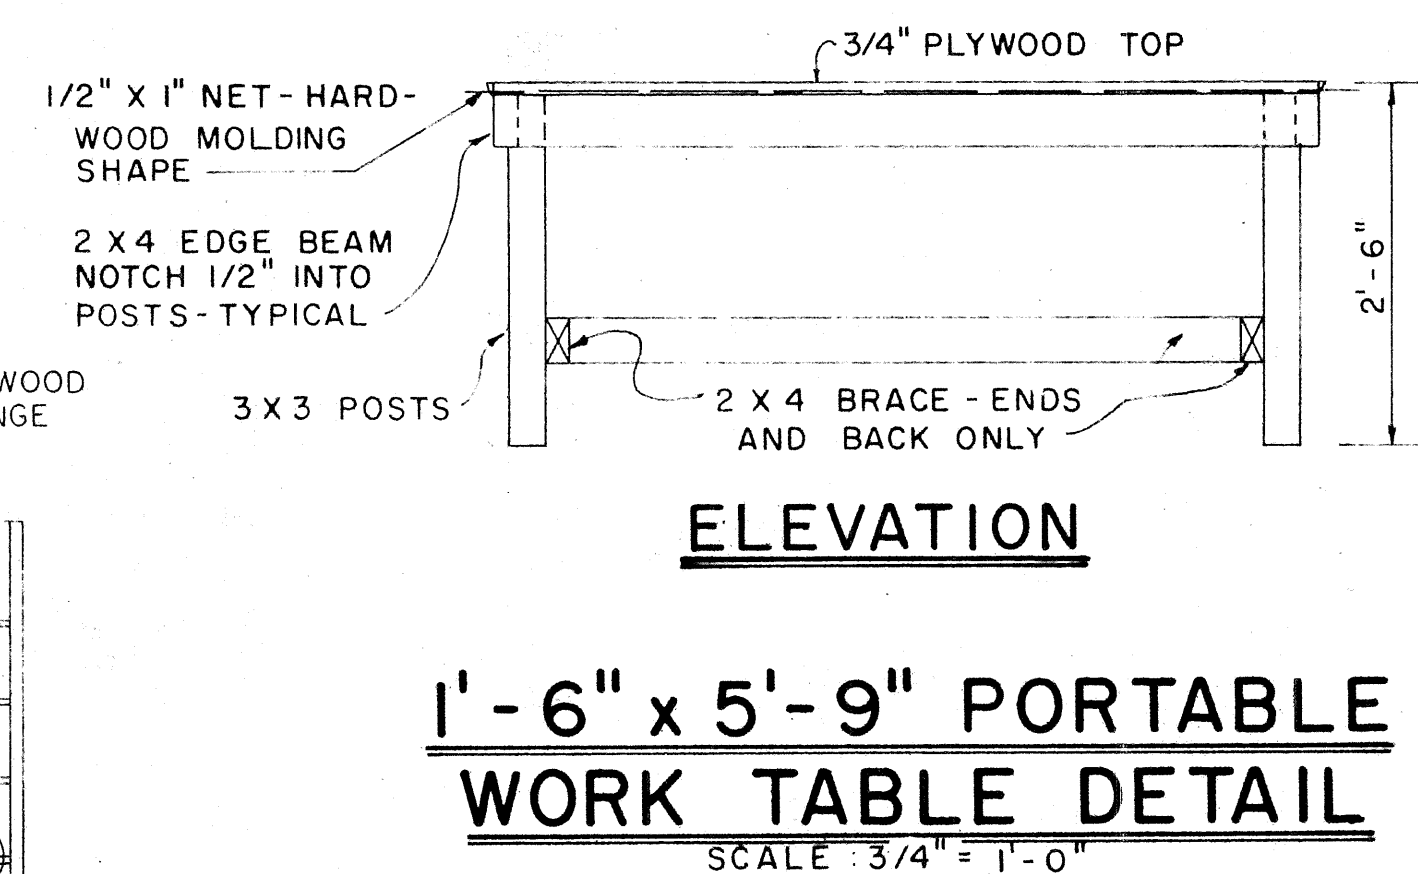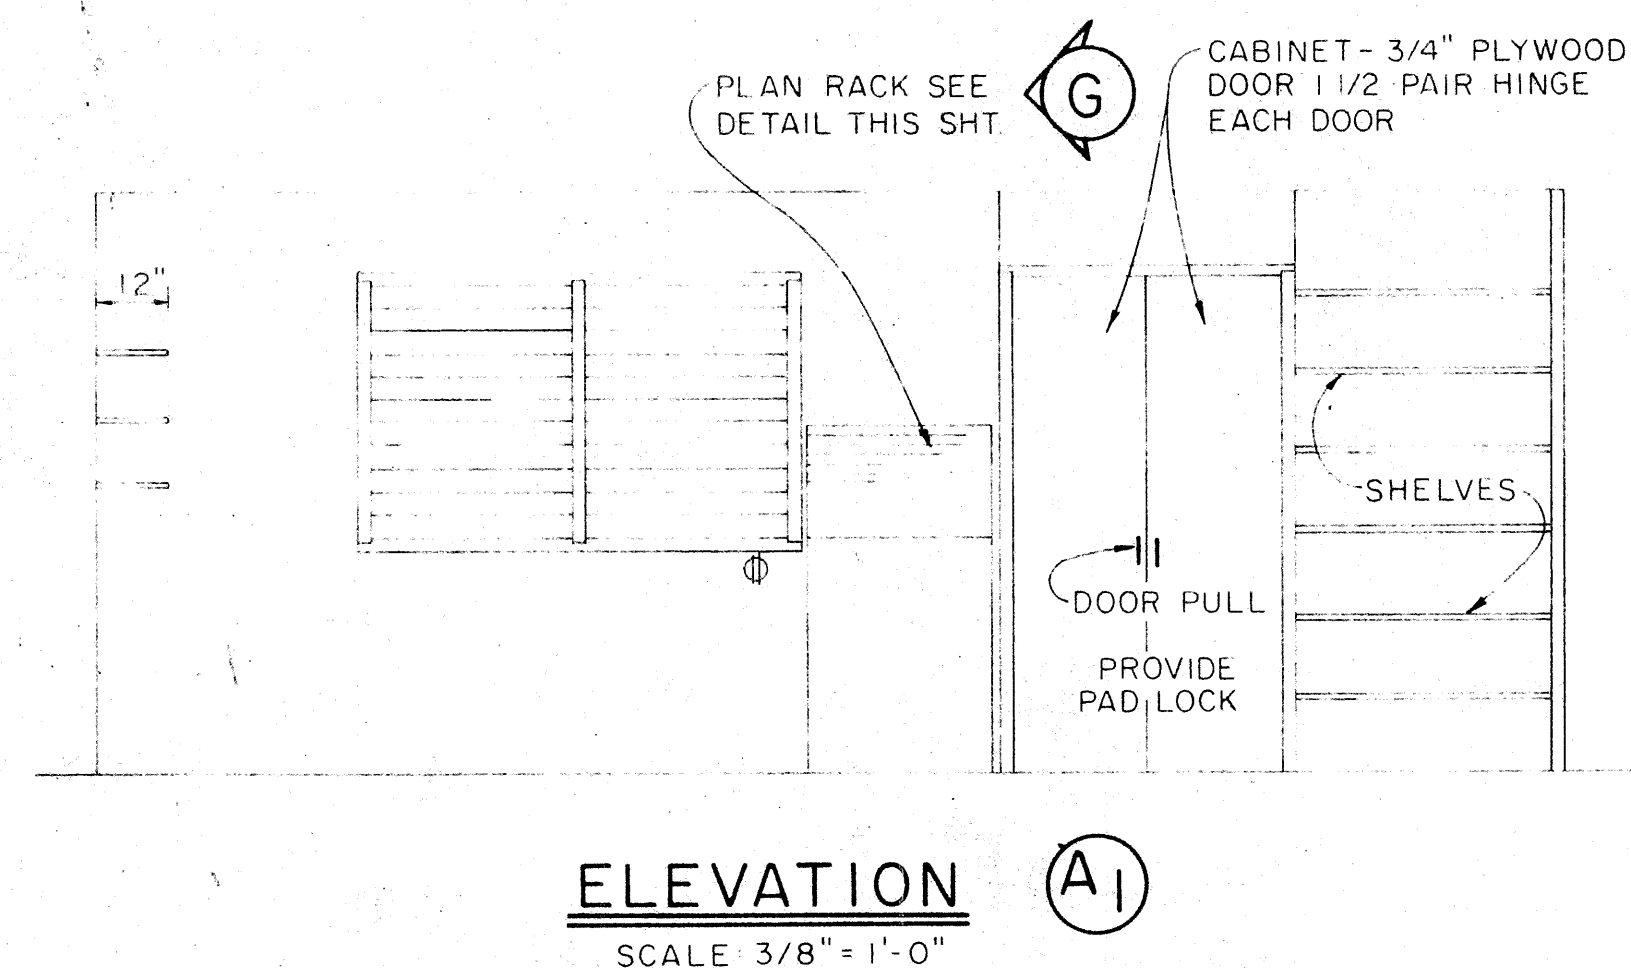

APPROVAL RECOMMENDED:
HIGHWAY DESIGN ENGINEER 12-4-69 DATE

APPROVED:
ASSISTANT CHIEF, ENGINEERING 12-10-69 DATE


NO.	REVISION	APPROVED BY	DATE

STATE OF HAWAII
DEPARTMENT OF TRANSPORTATION
HIGHWAYS DIVISION

FIELD OFFICE


Scale: As Noted

STATE	PROJ. NO.	FISCAL YEAR	SHEET NO.	TOTAL SHEETS
HAW.	DB-01-71	1972	98	118

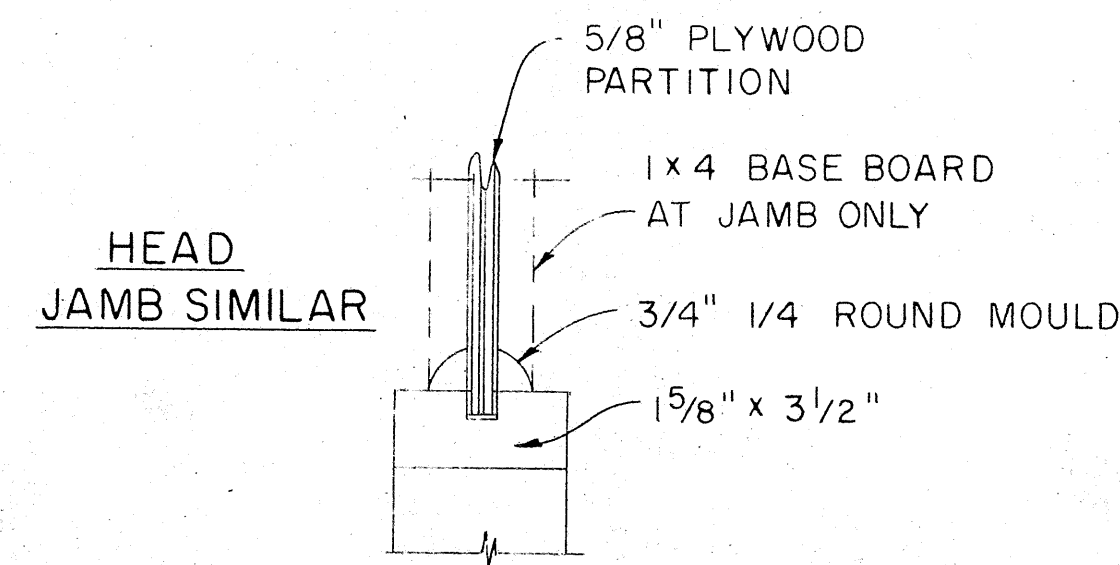


CASEMENT DETAIL

SCALE: 3" = 1'-0"

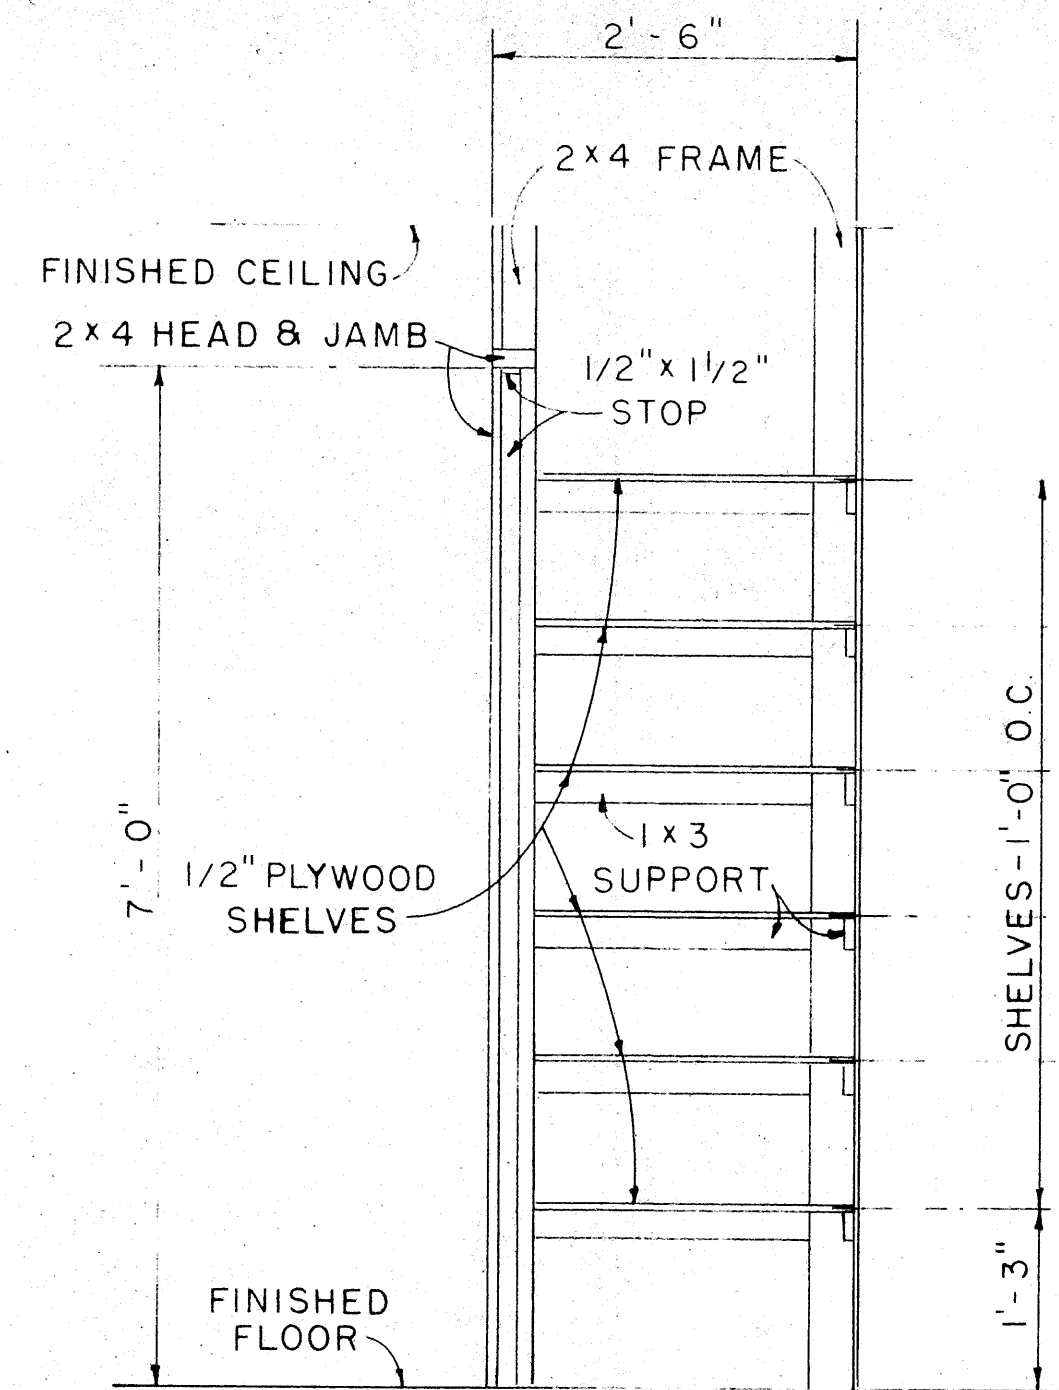


CABINET DETAIL

SCALE: 3/4" = 1'-0"

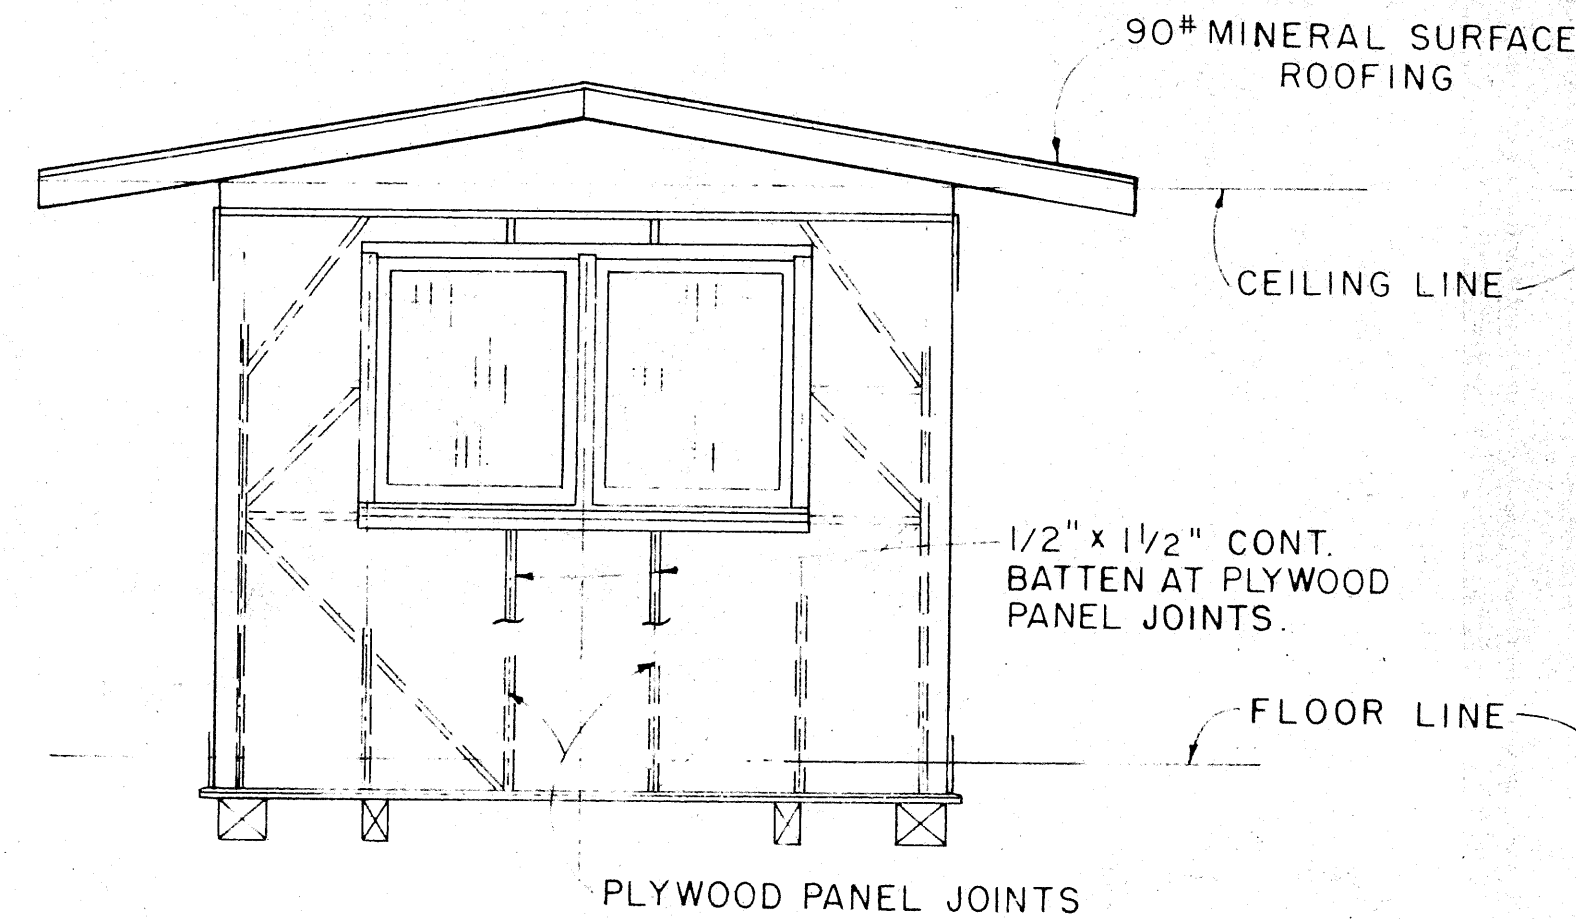


ELEVATION (D)

SCALE: 3/8" = 1'-0"

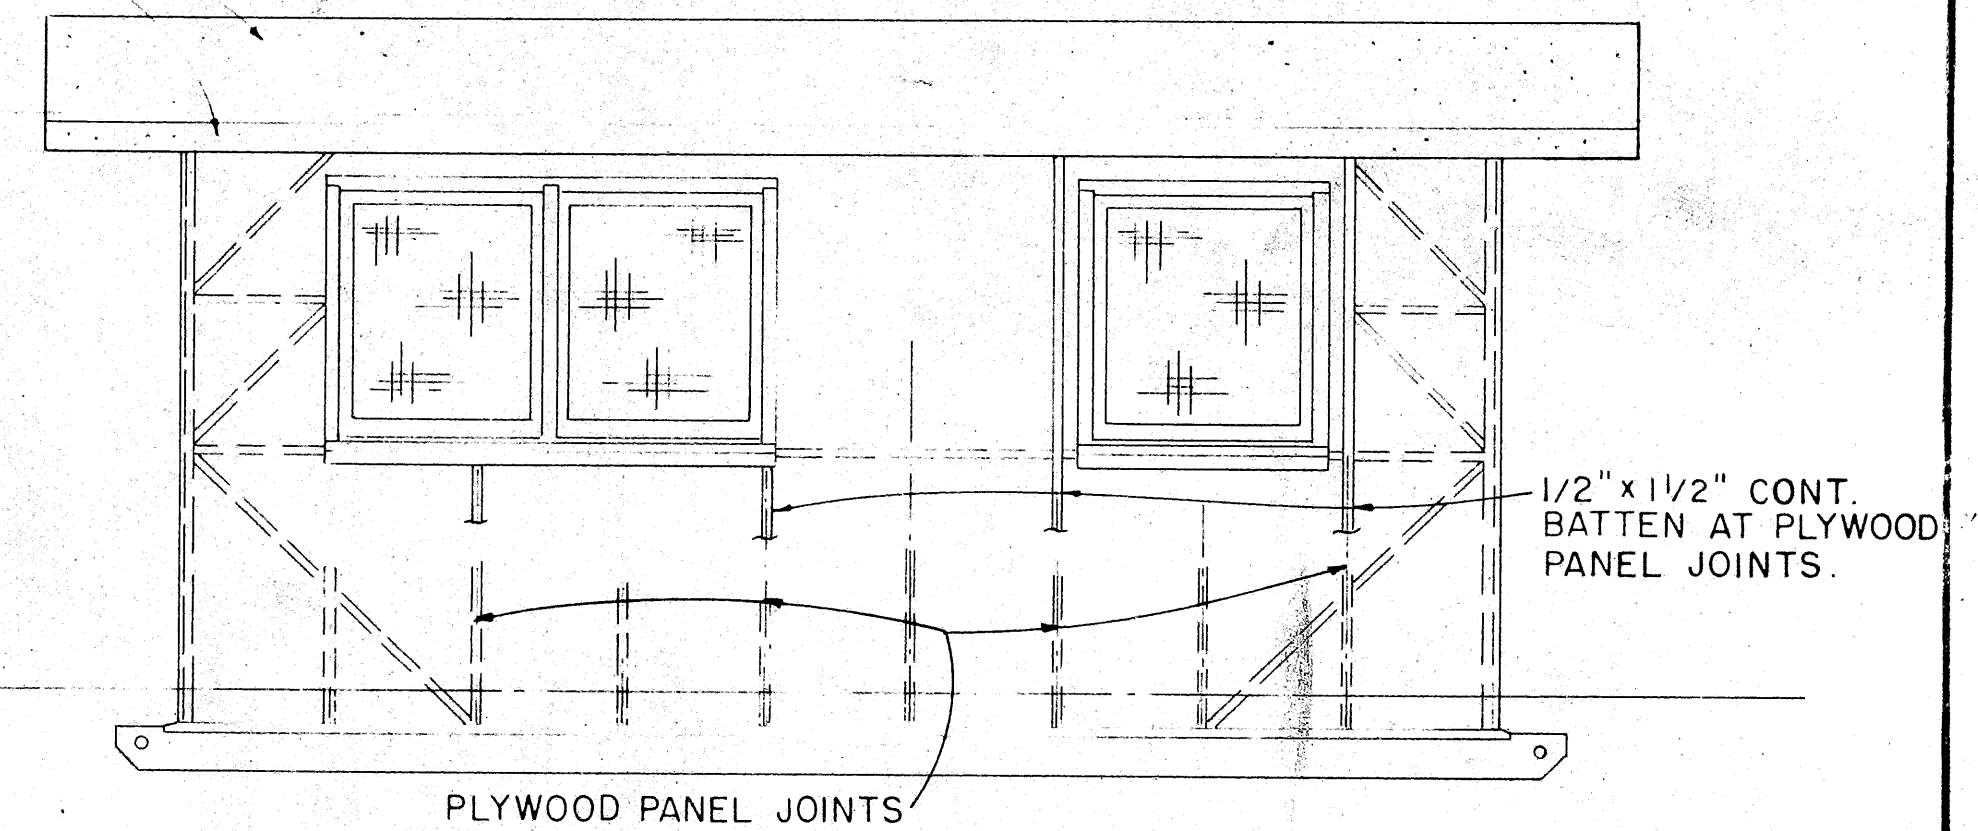


ELEVATION (C)

SCALE: 3/8" = 1'-0"

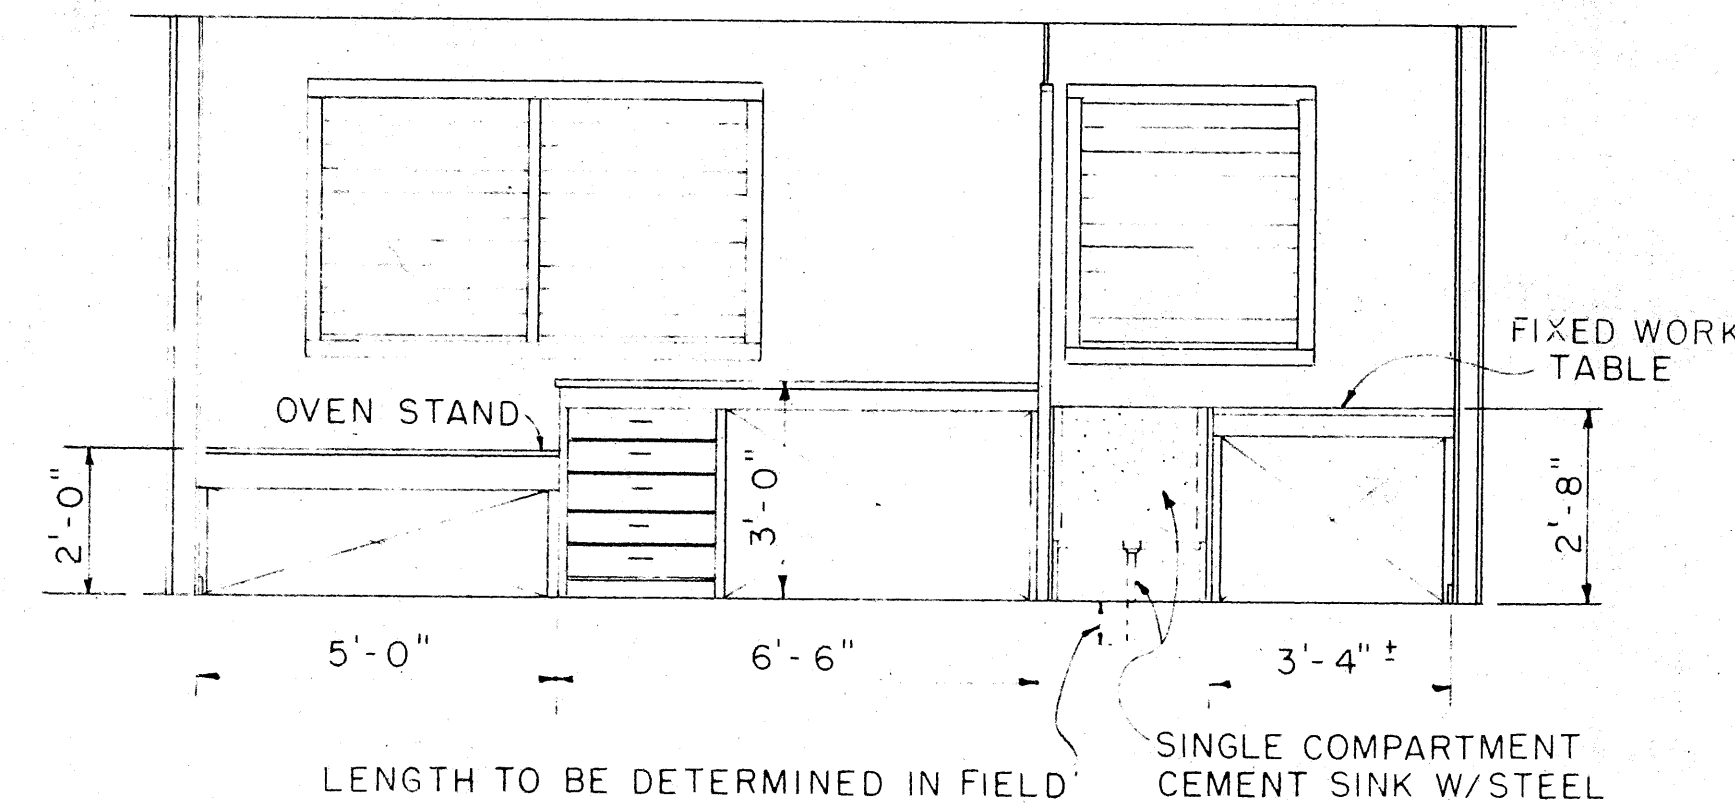


ELEVATION (C1)

SCALE: 3/8" = 1'-0"

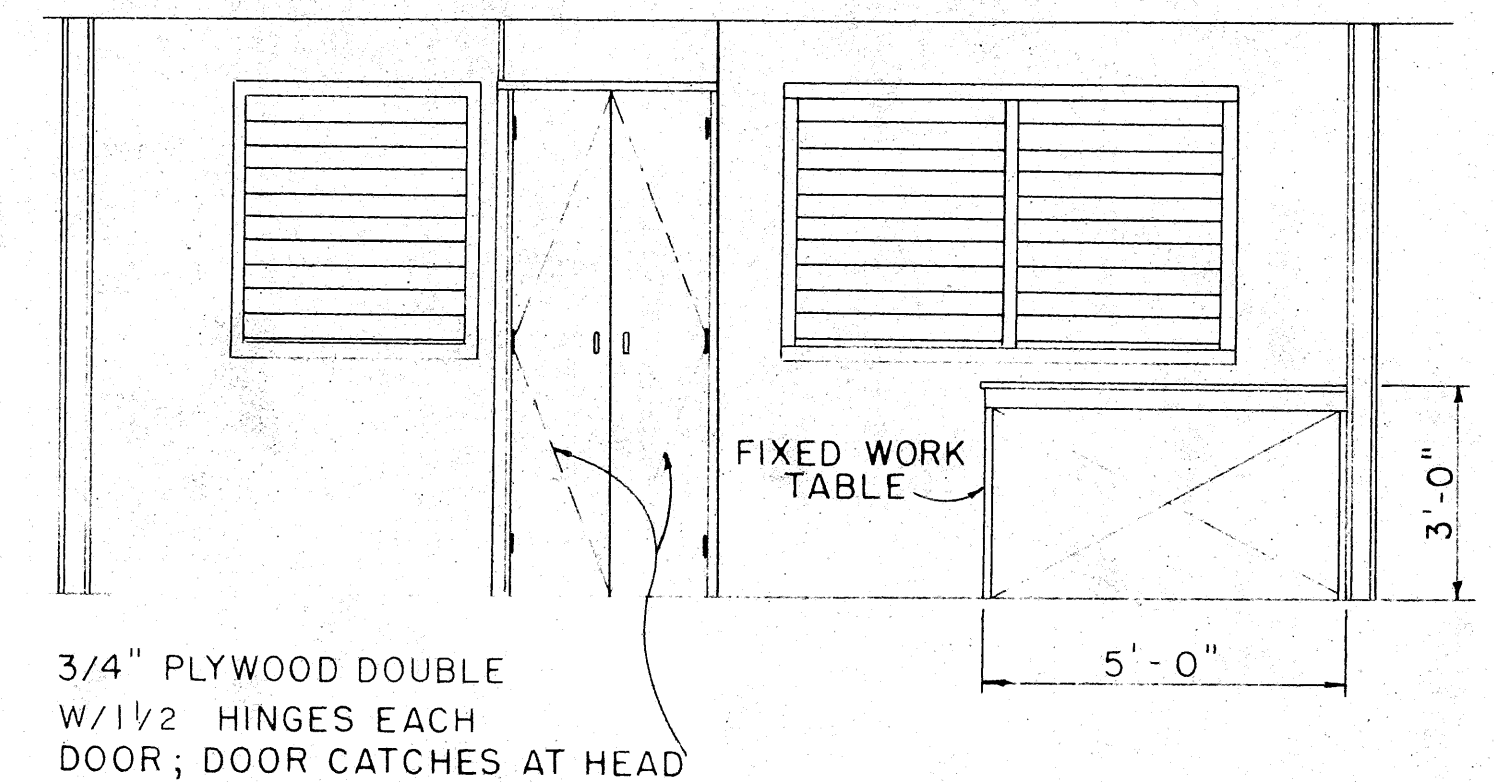

ELEVATION (A1)

SCALE: 3/8" = 1'-0"

 APPROVAL RECOMMENDED:

 HIGHWAY DESIGN ENGINEER 12-4-69
 DATE


APPROVED:

 ASSISTANT CHIEF, ENGINEERING 12-10-69
 DATE


NO.	REVISION	APPROVED BY	DATE

STATE OF HAWAII DEPARTMENT OF TRANSPORTATION HIGHWAYS DIVISION	
PROJECT SITE LABORATORY	
Scale As Noted	

STATE	PROJ. NO.	FISCAL YEAR	SHEET NO.	TOTAL SHEETS
HAWAII	100-0-71	1972	99	118

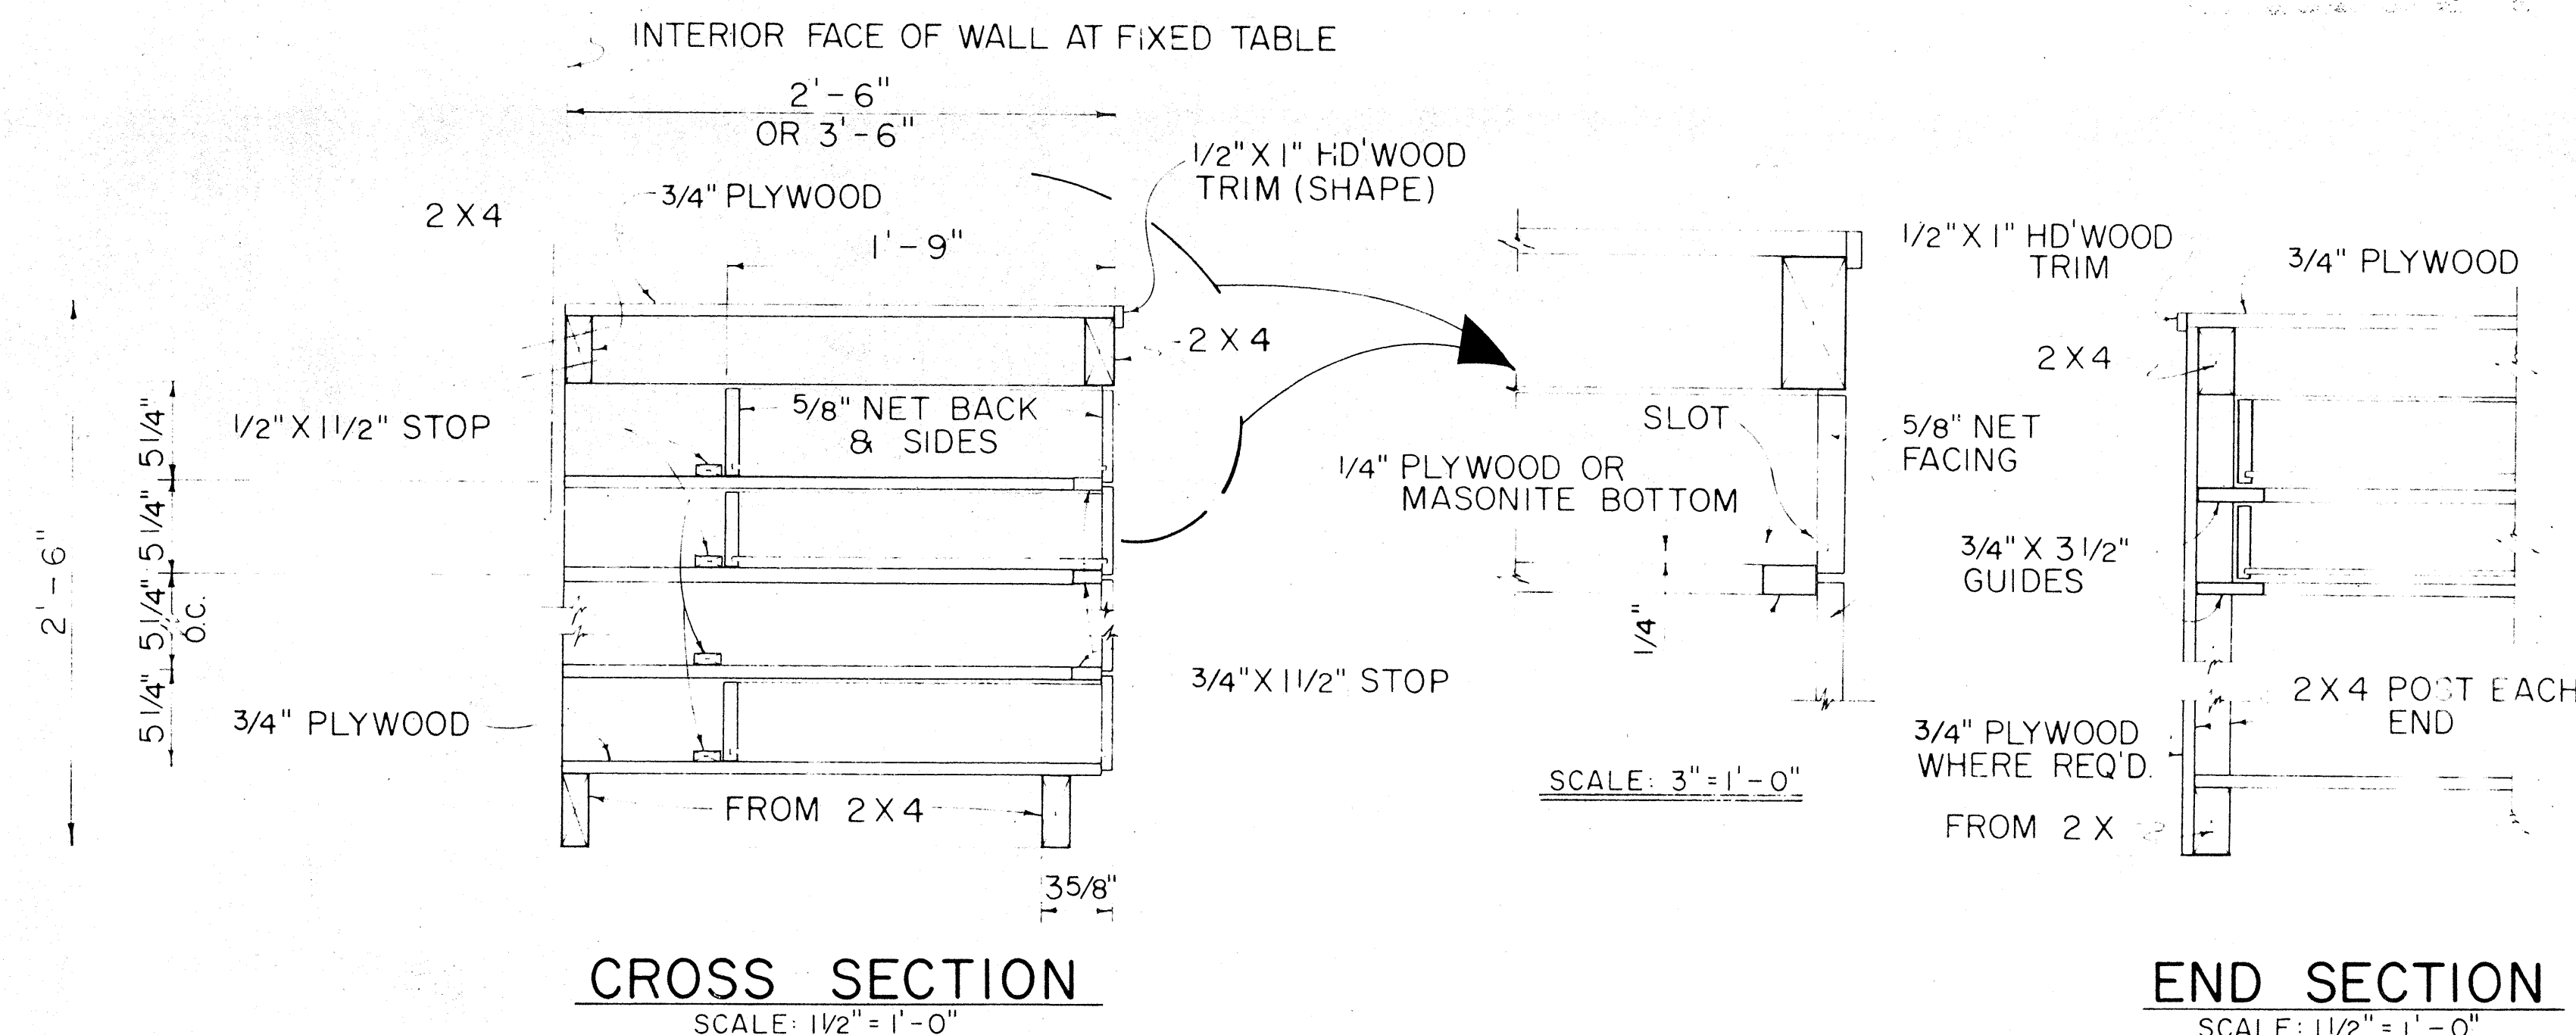


TYPICAL WORK TABLE DRAWER DETAIL

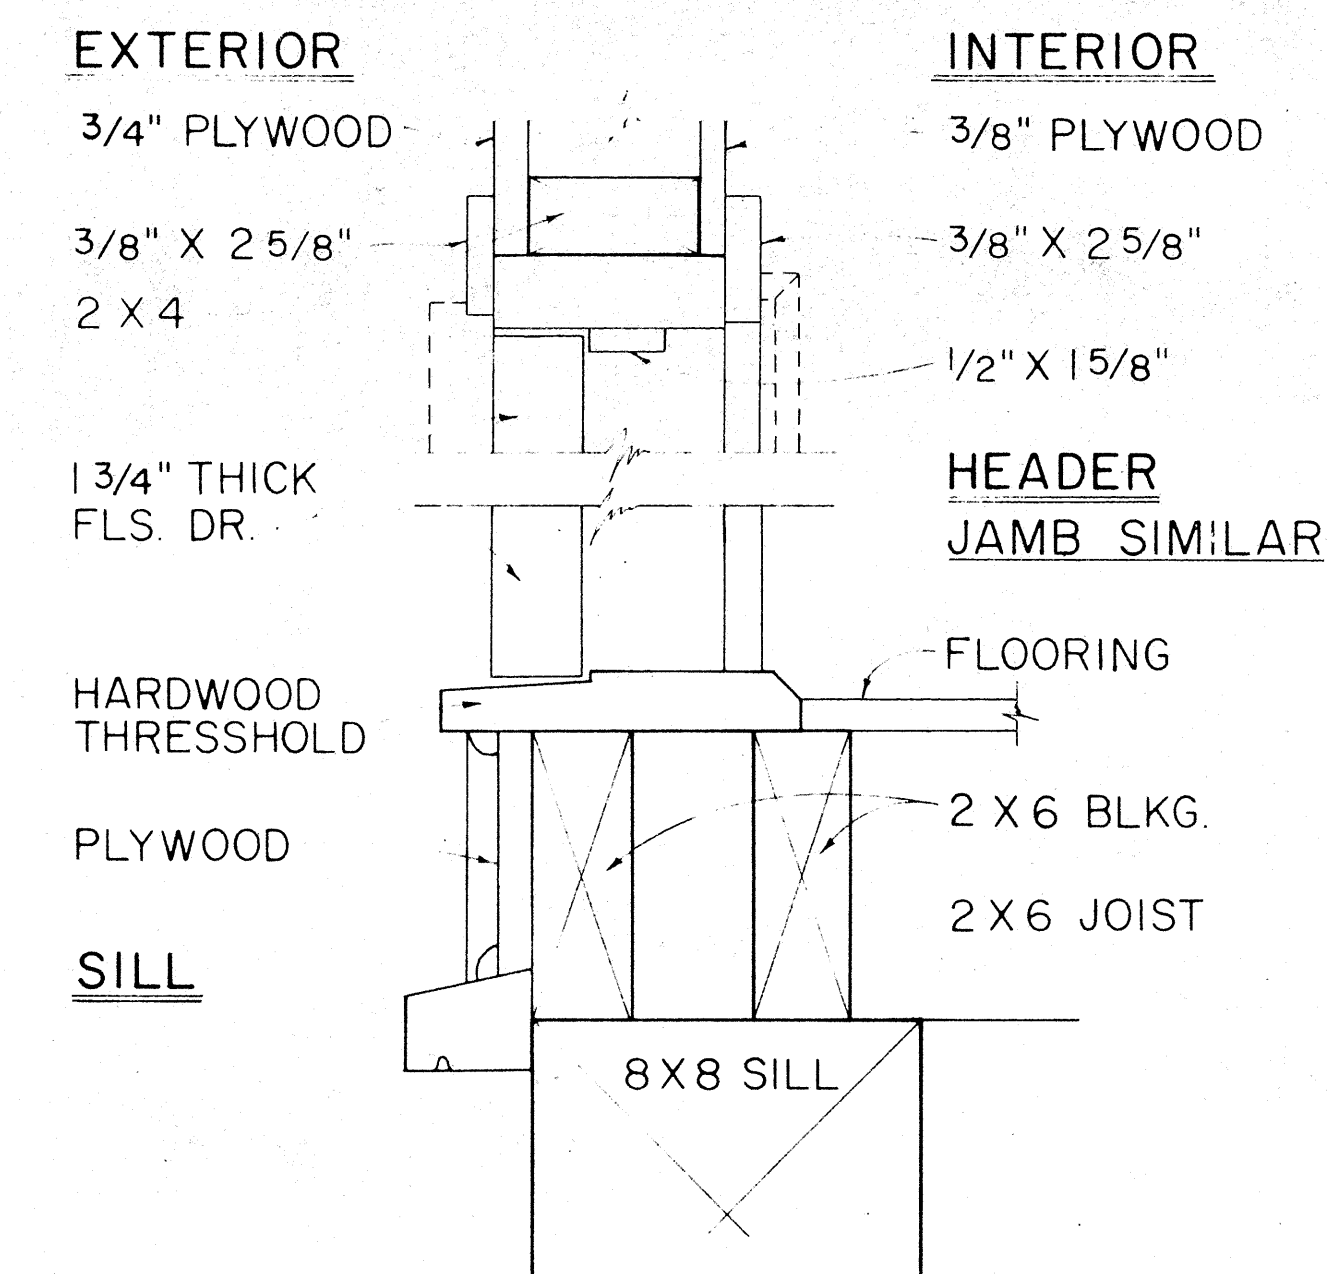


TYP. SWING OUT DOOR

TYPICAL SINGLE OR DOUBLE EXTERIOR DOOR DETAIL

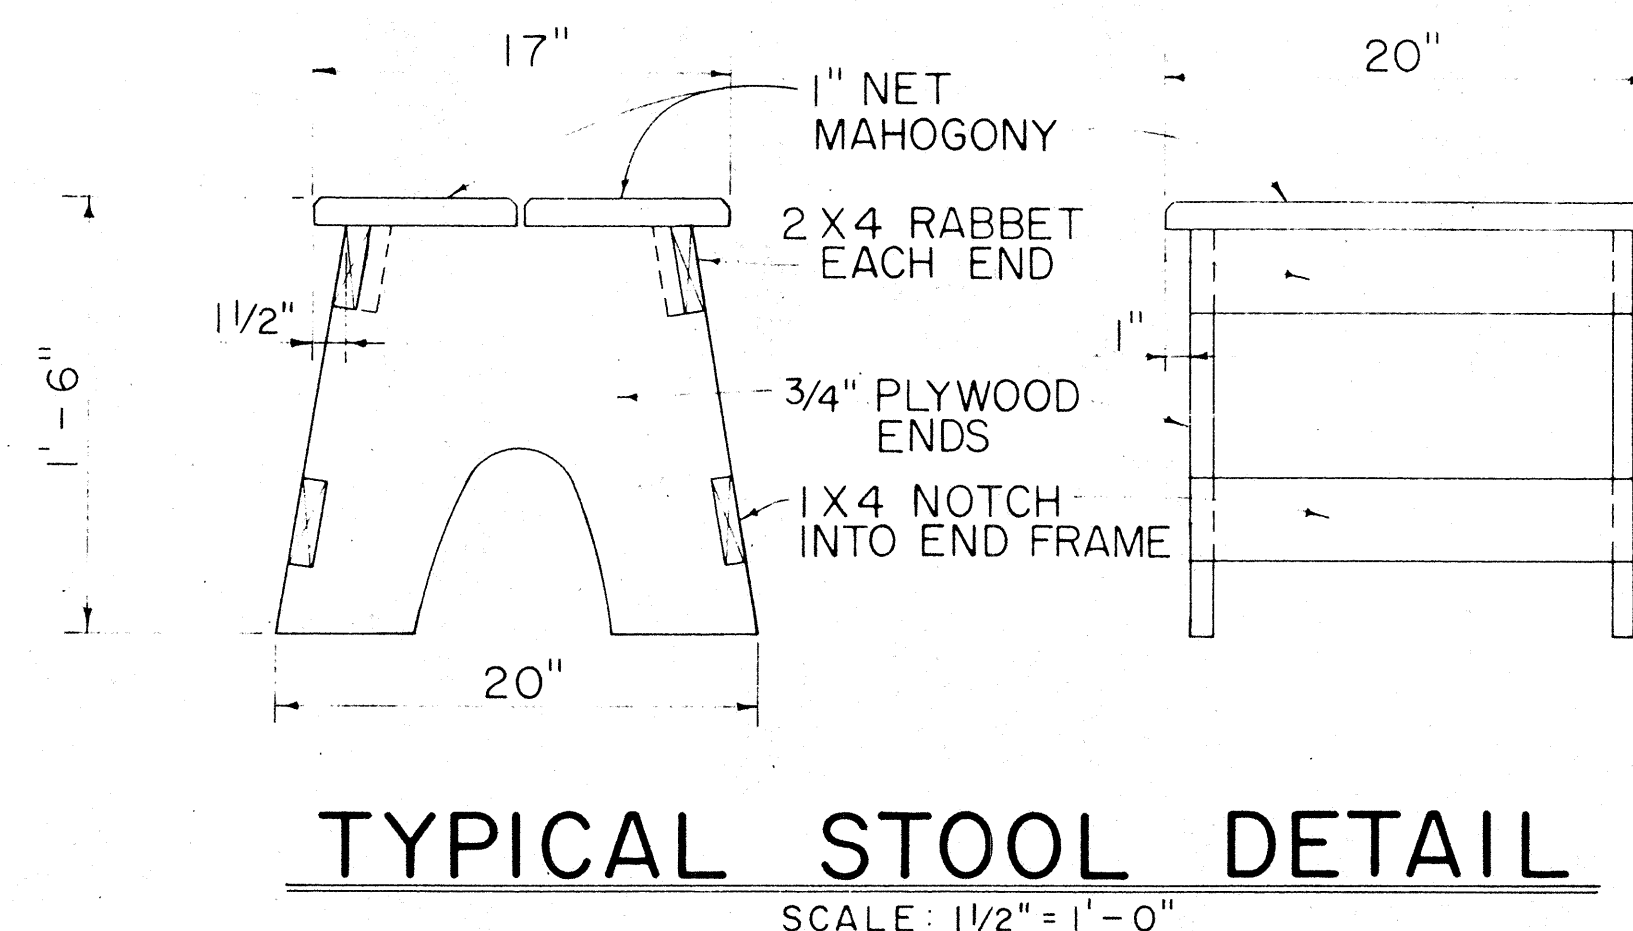


NOTE: CONTRACTOR MAY WITH THE APPROVAL OF THE ENGINEER FURNISH THE FIELD OFFICE OR PROJECT SITE LABORATORY WITH STOOLS OTHER THAN THE TYPE SHOWN IN THE DETAIL.

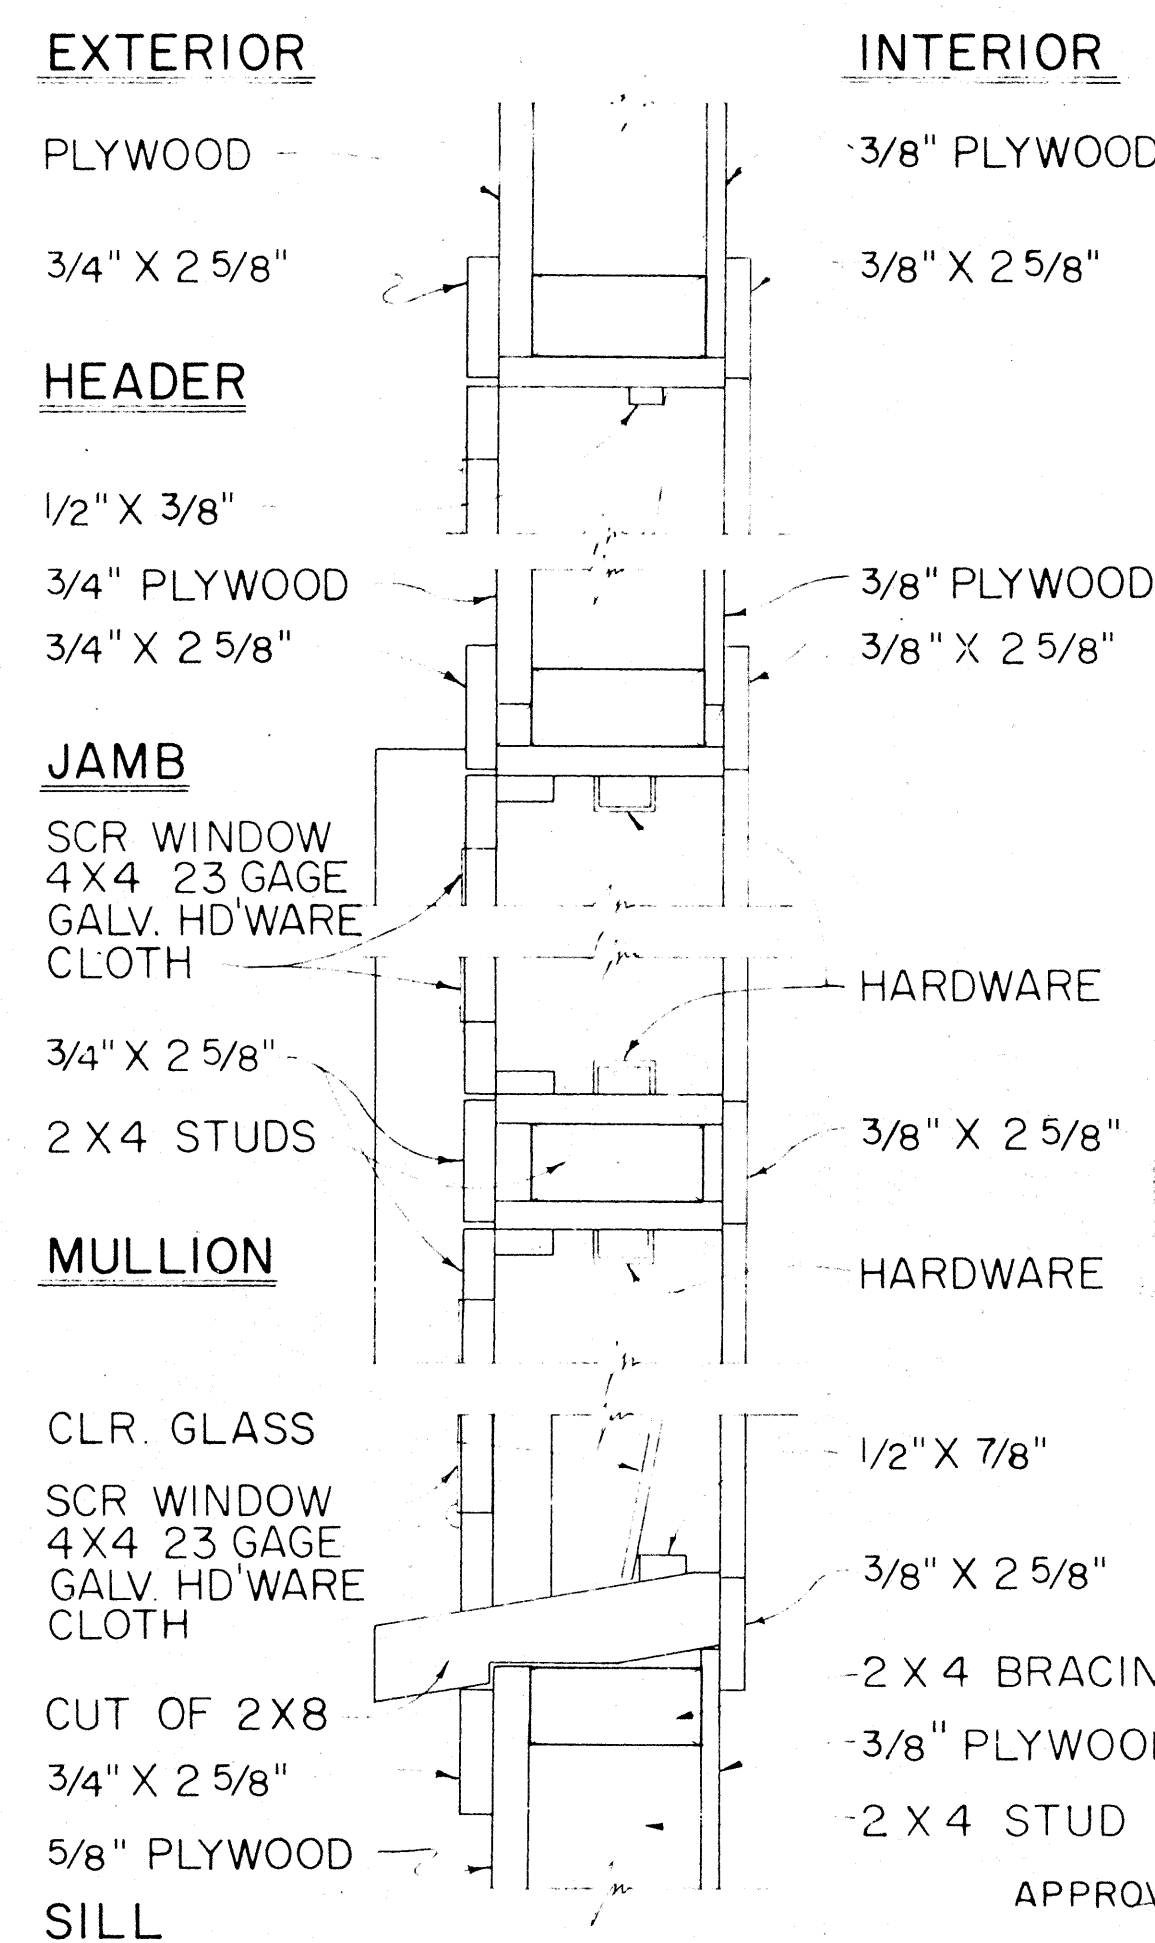

TYPICAL DETAIL JALOUSIES WINDOWS
SCALE: 3/8" = 1'-0"

APPROVAL RECOMMENDED:
HIGHWAY DESIGN ENGINEER
DATE: 12-4-69

APPROVED:
ASSISTANT CHIEF, ENGINEERING
DATE: 12-10-69

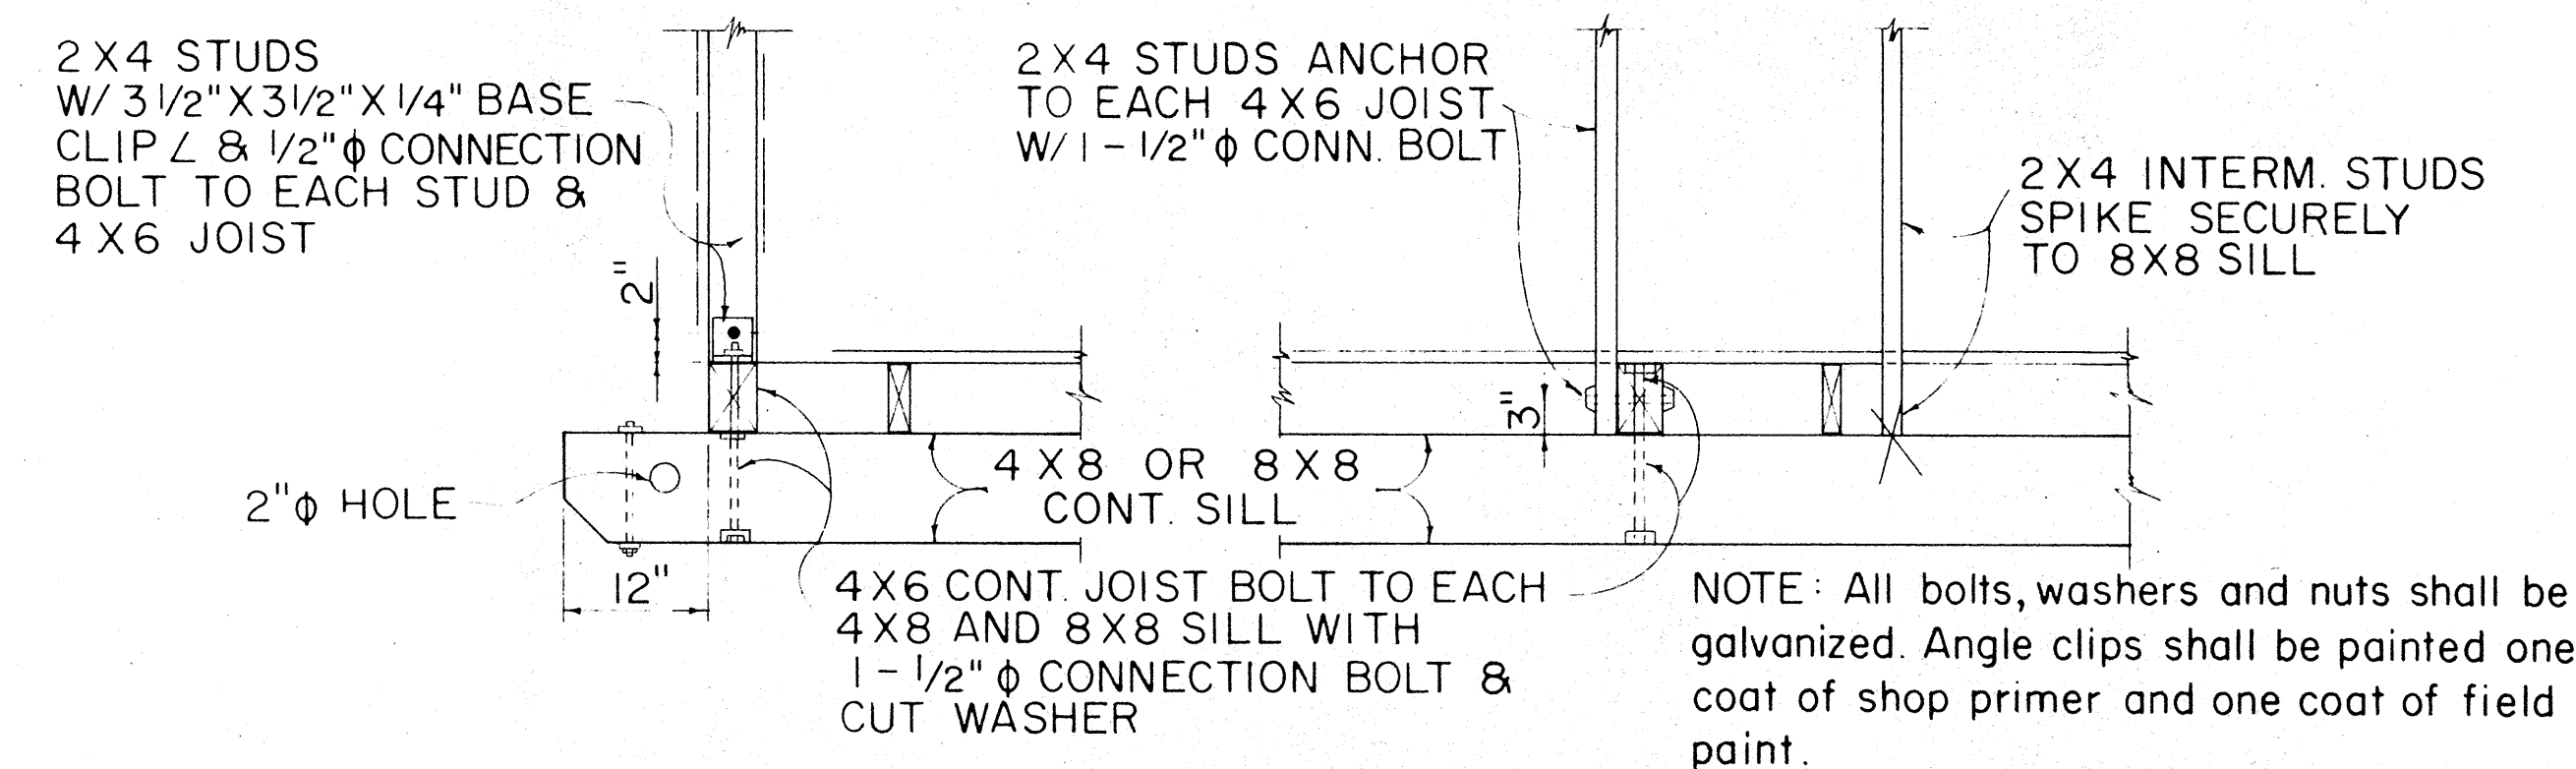

TYPICAL 2 X 4 STUD & 4 X 6 FLOOR JOIST BASE CONNECTION DETAILS




NO.	REVISION	APPROVED BY	DATE

STATE OF HAWAII
DEPARTMENT OF TRANSPORTATION
HIGHWAYS DIVISION


FIELD OFFICE
&
PROJECT SITE LABORATORY

Scale As Noted


STATE	PROJ. NO.	FISCAL YEAR	SHEET NO.	TOTAL SHEETS
HAW.	19-BC-01-71	1972	100	118

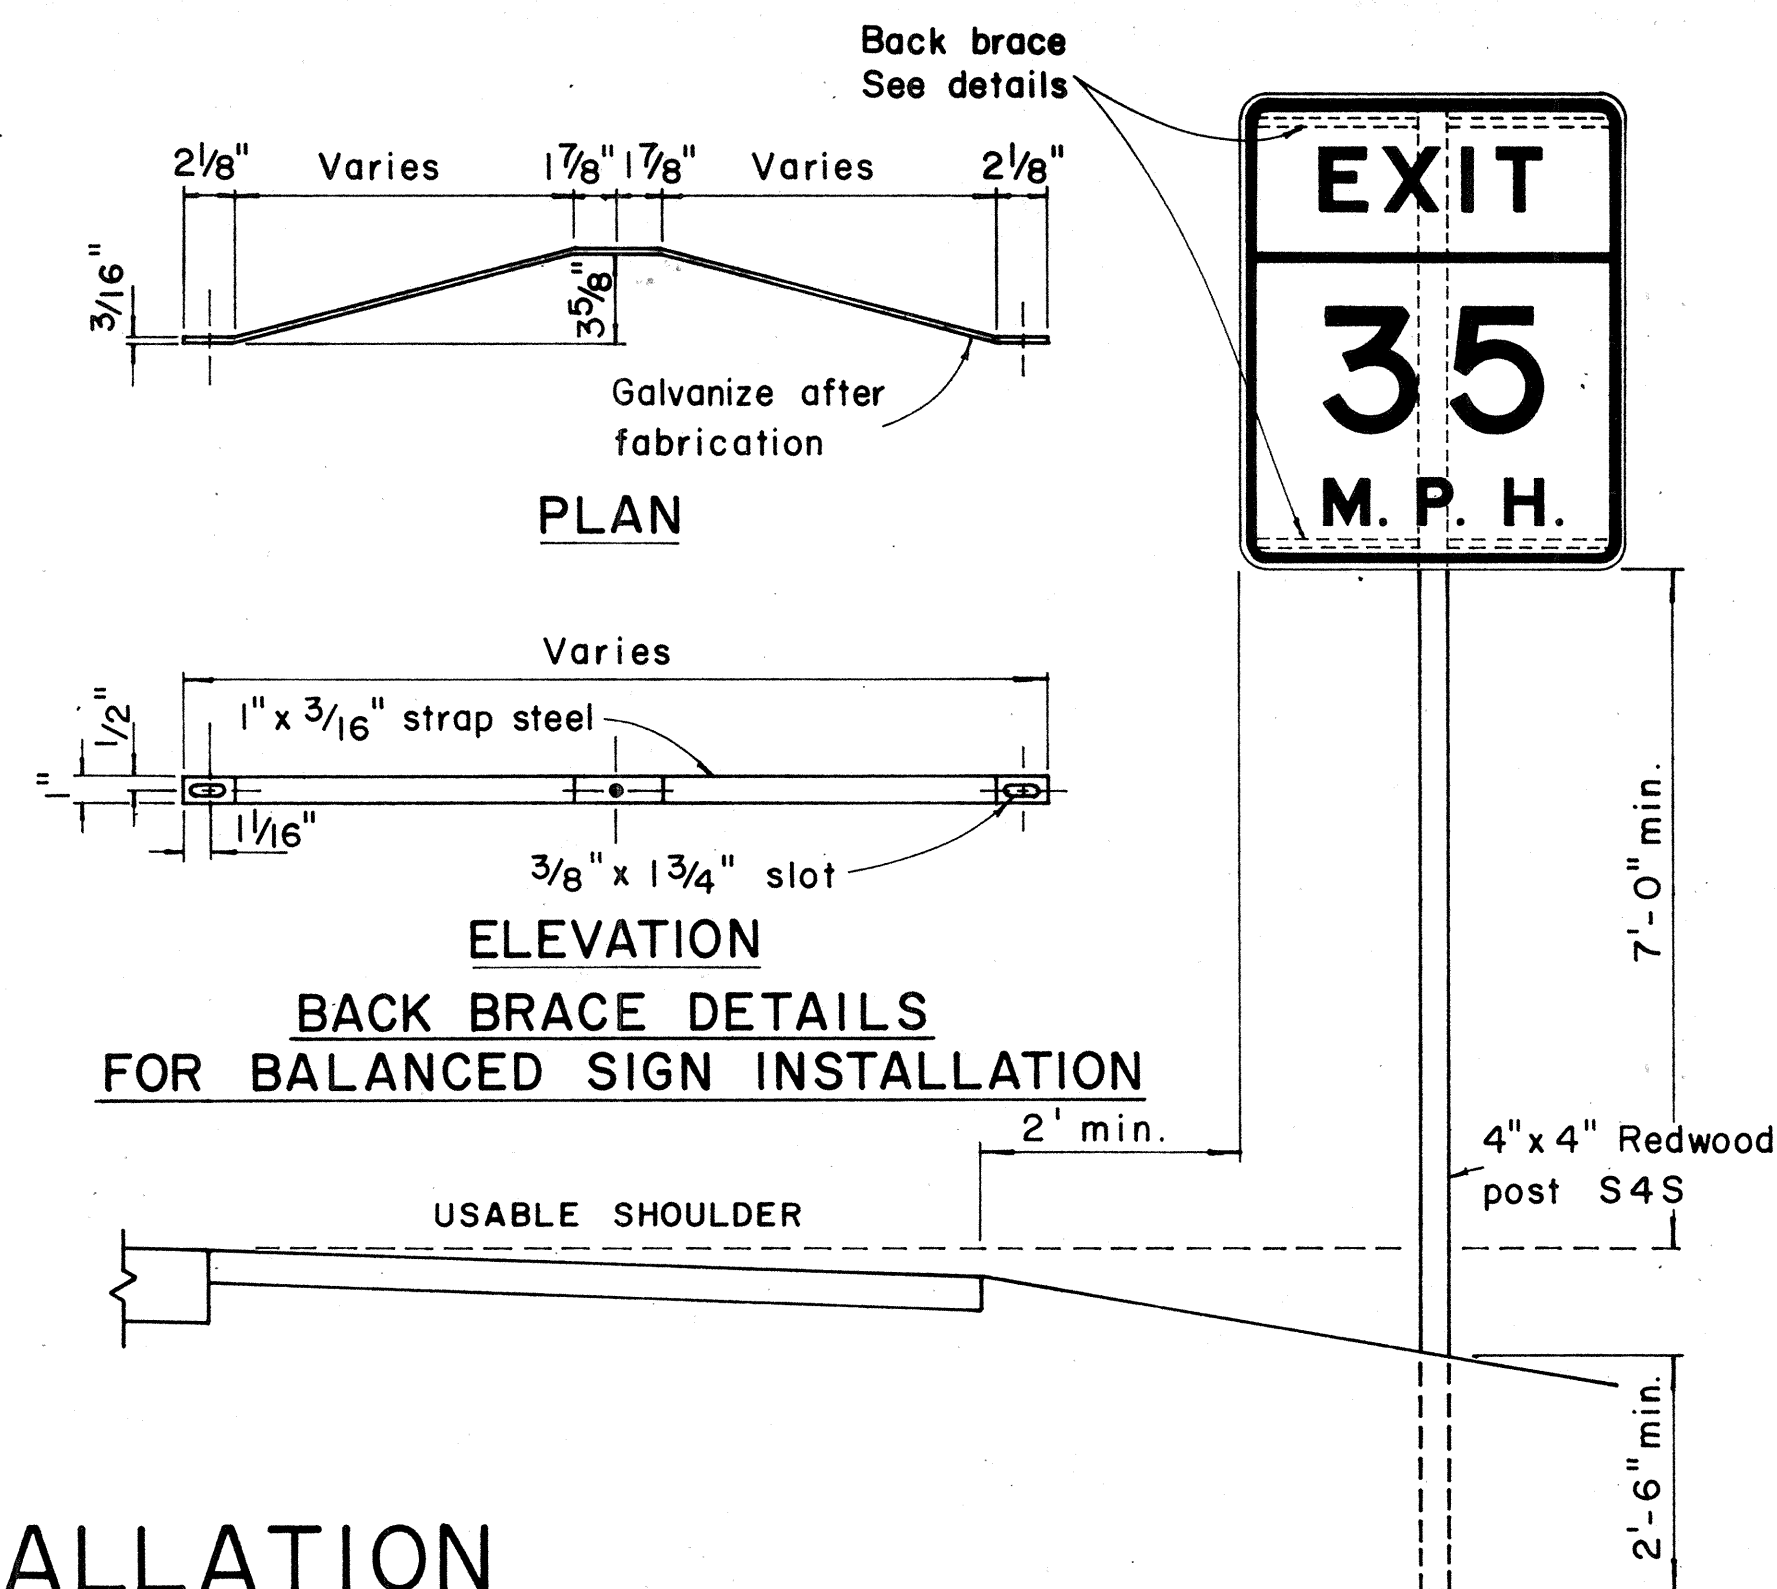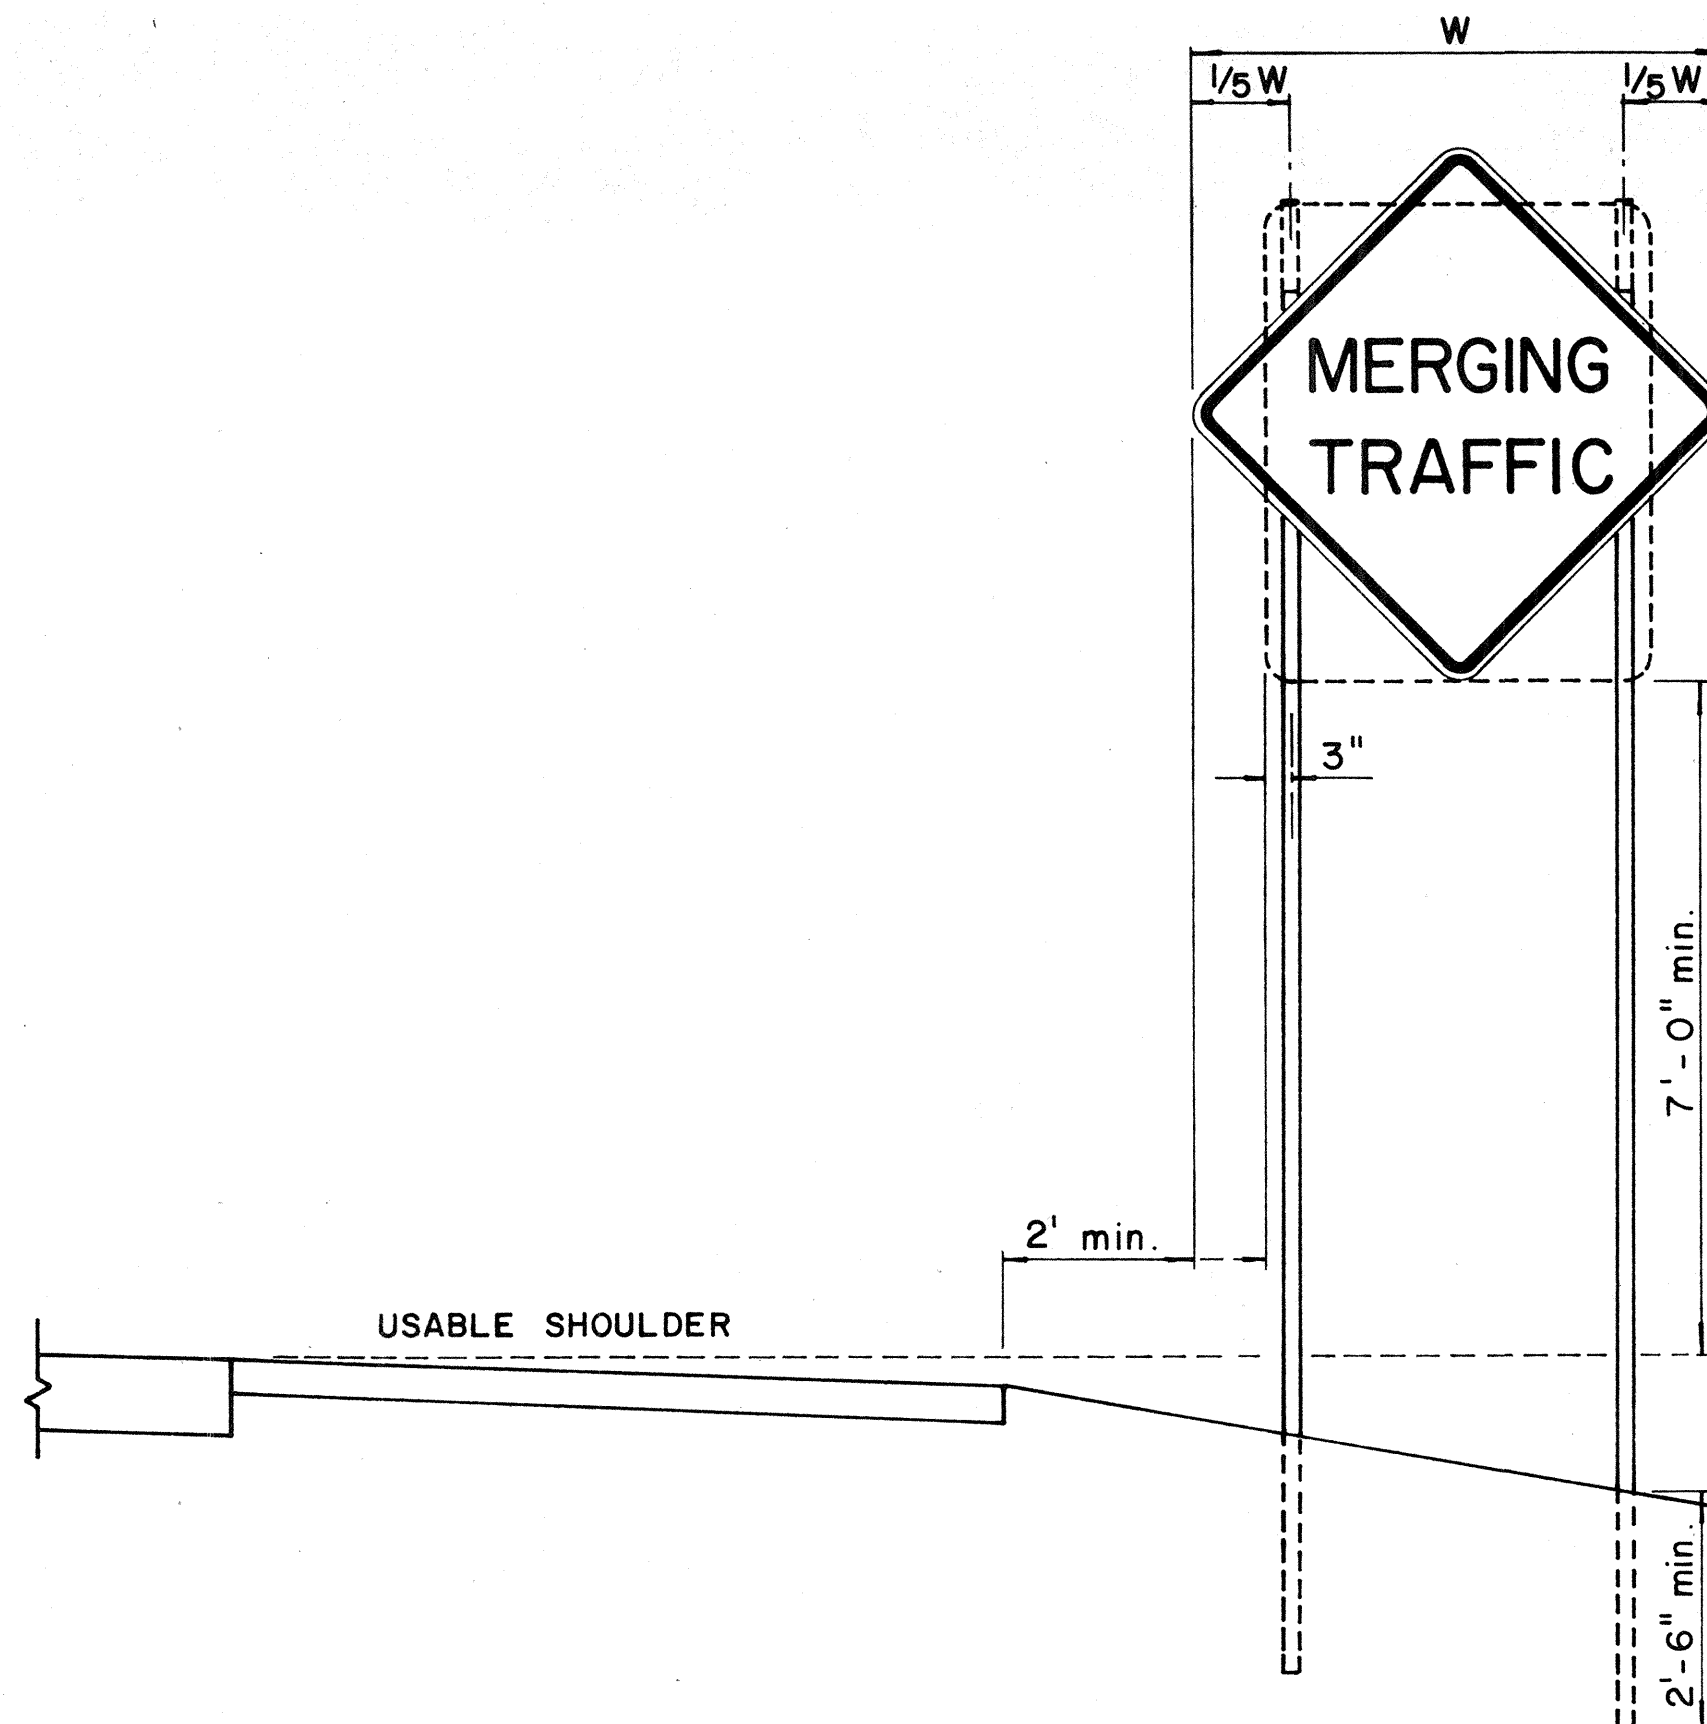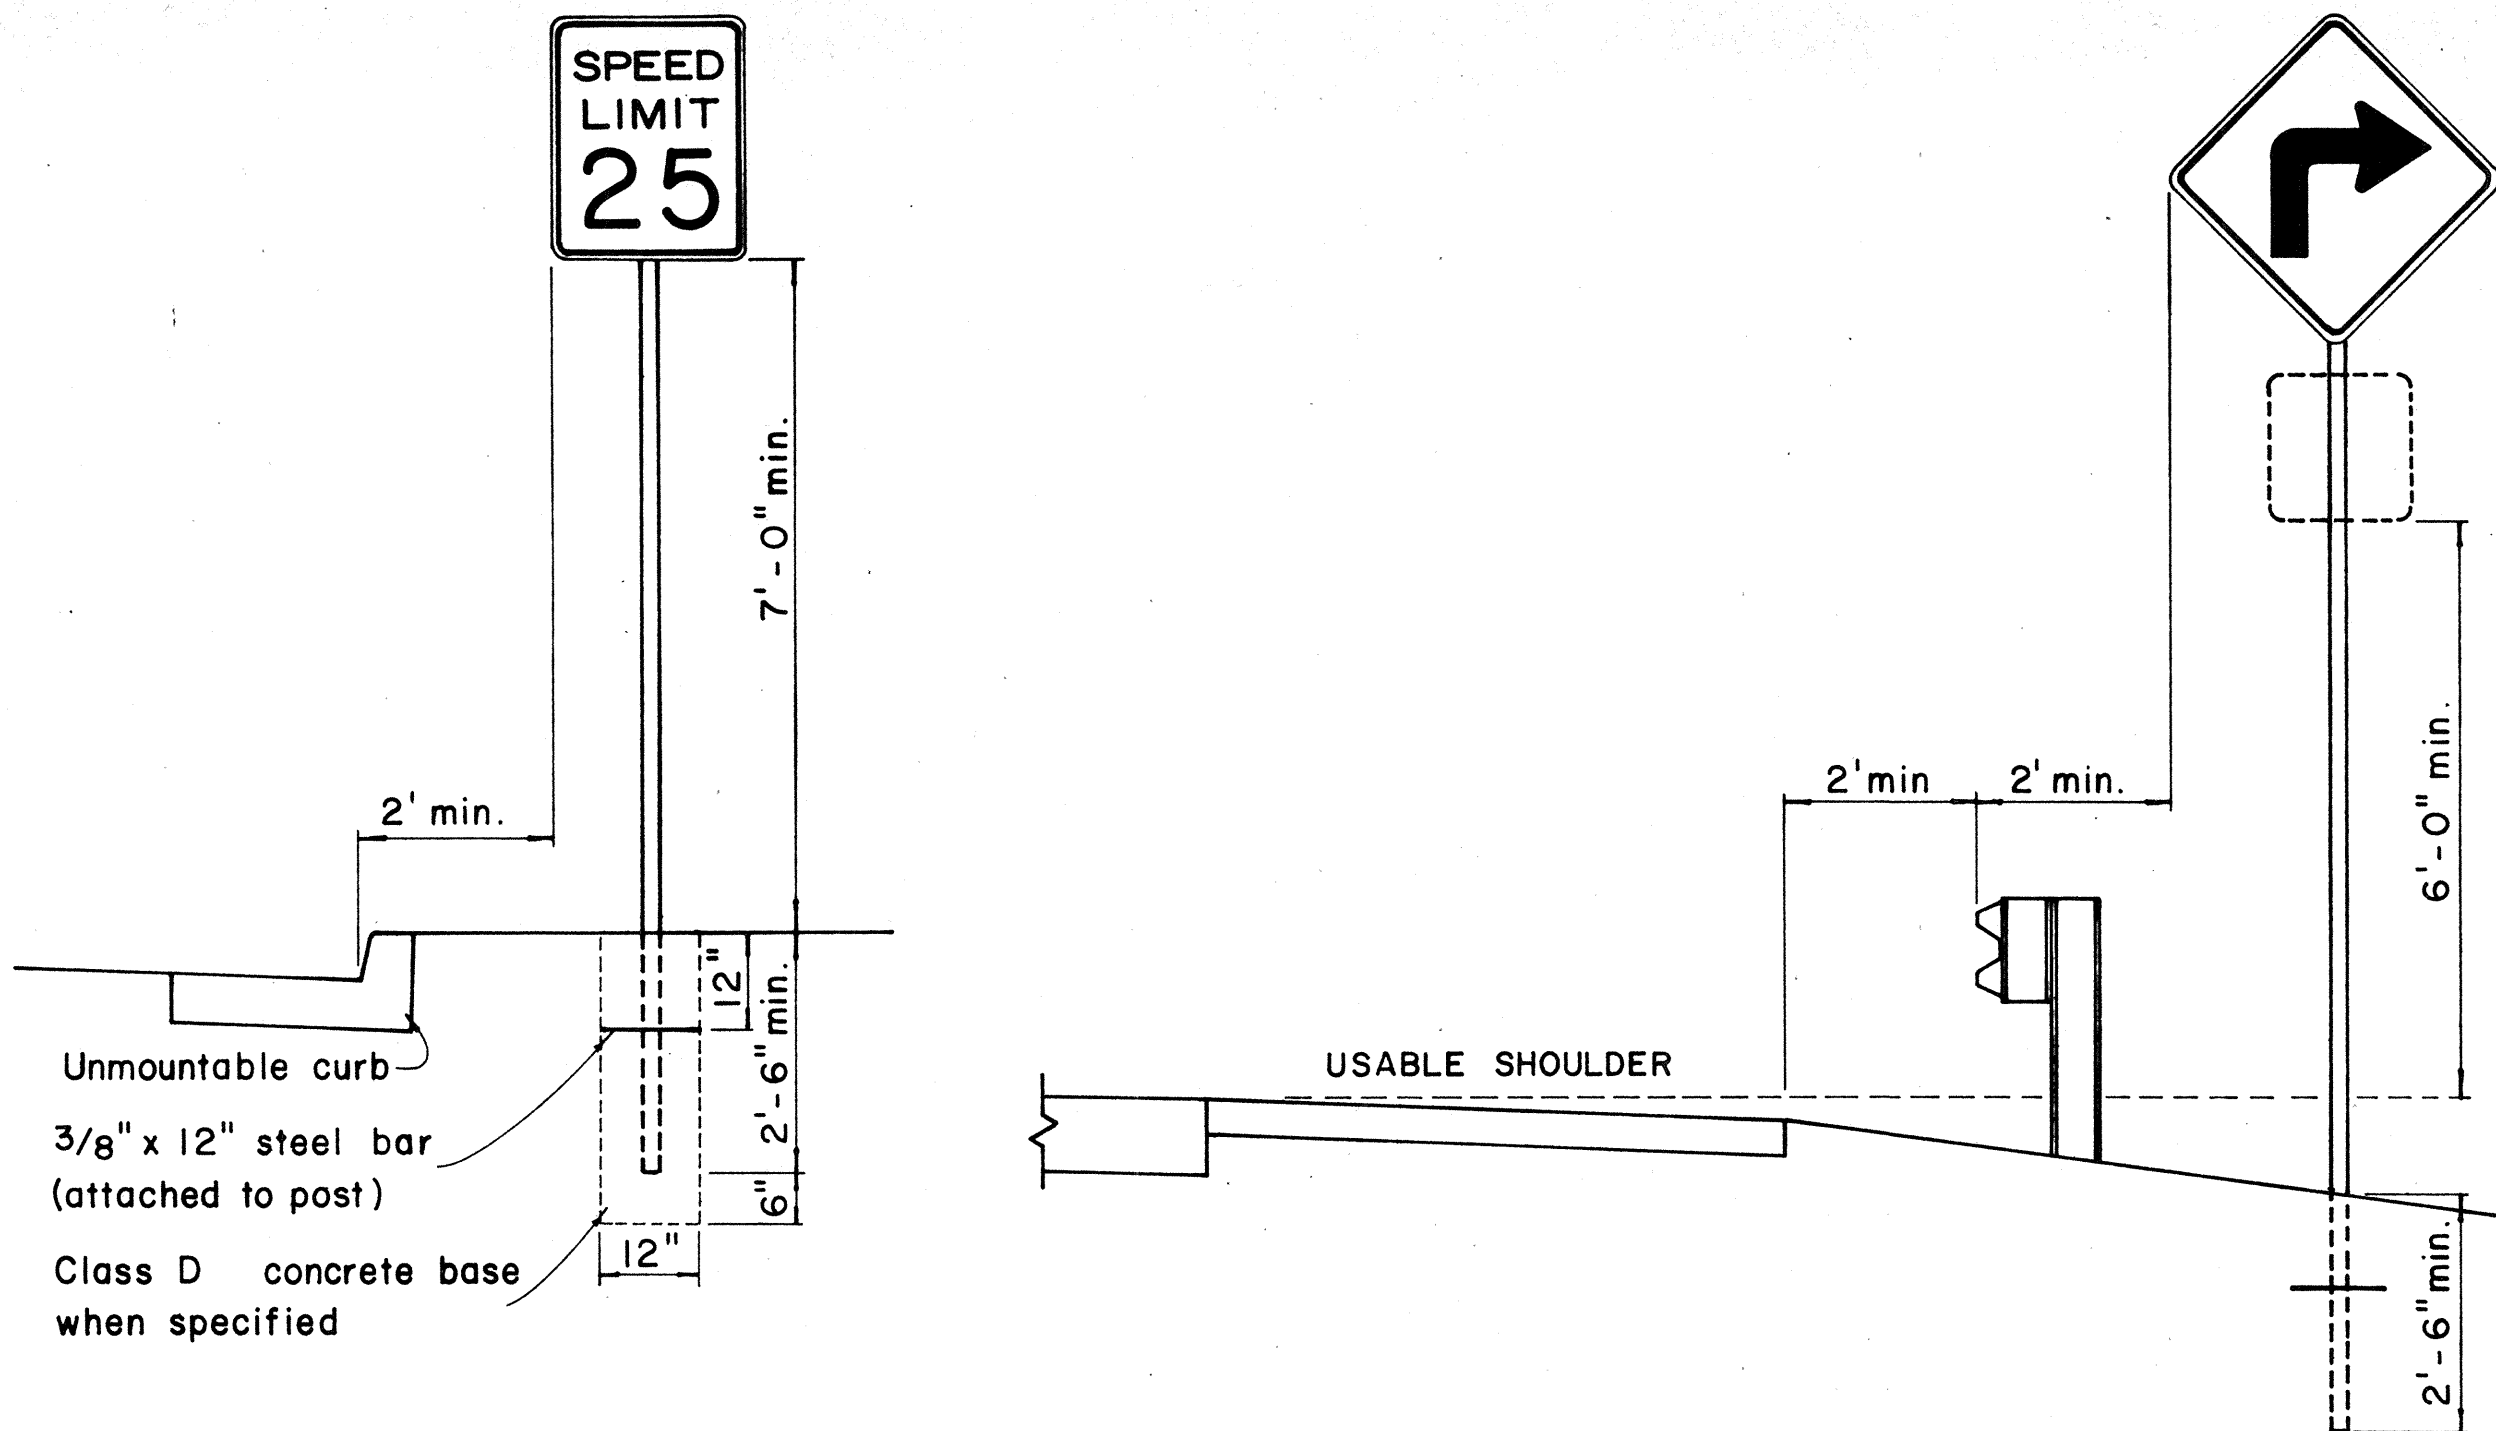


HEIGHT AND LATERAL LOCATION OF SIGNS - TYPICAL INSTALLATION

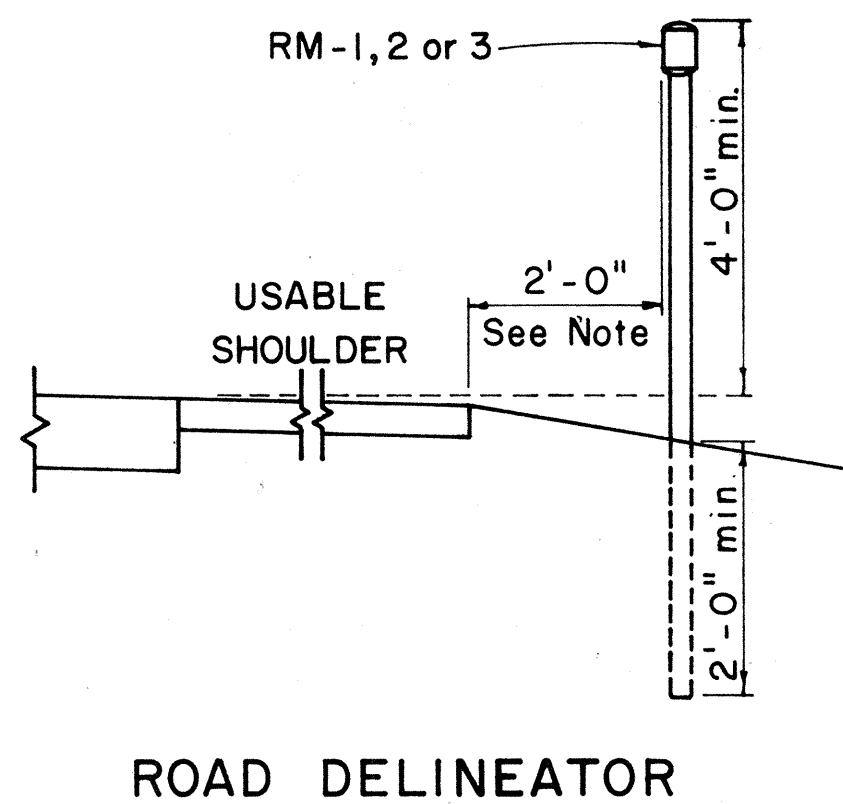


Galv. flanged channel
1/8" x 3/16" rolled section
post with a minimum
weight of 2 lbs. per ft.
Upper 2 ft. shall have
a single row of 3/8" holes
centered in the web at
1" o.c.

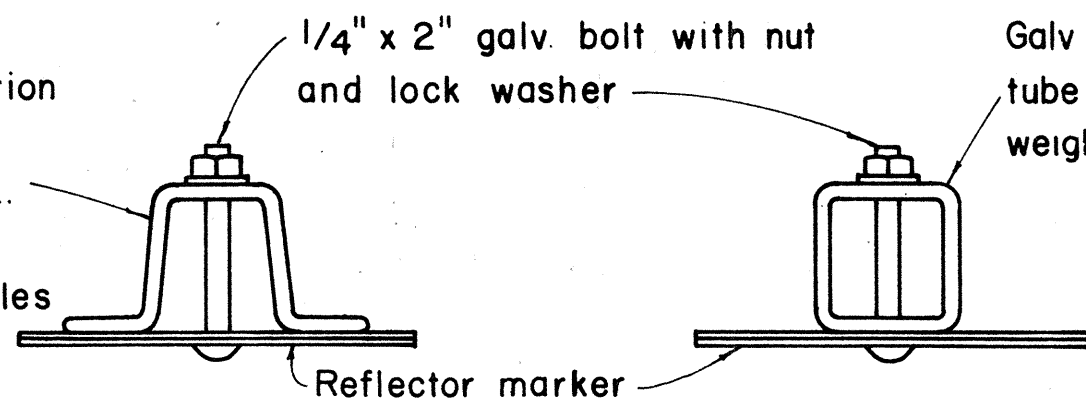

TYPICAL SECTION OF ROAD DELINEATOR

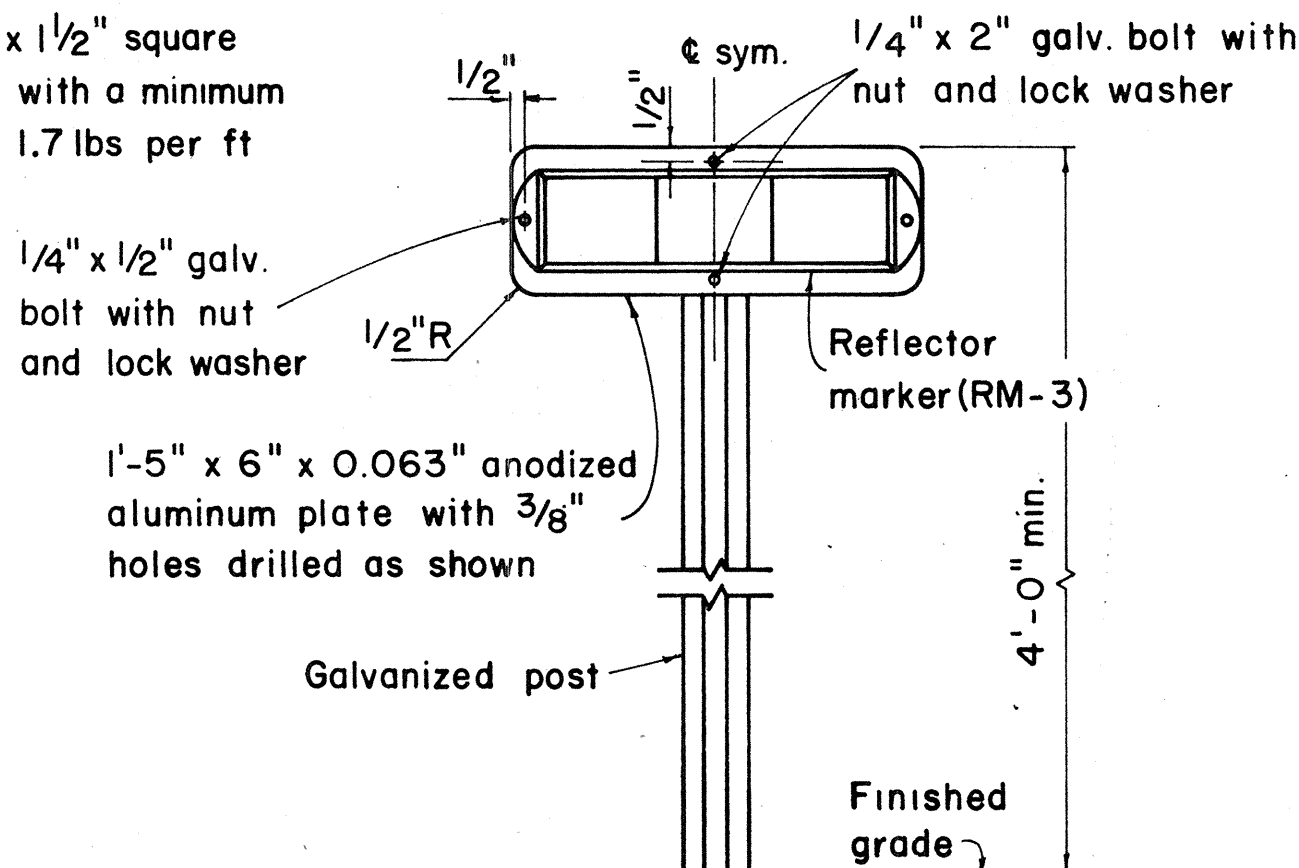

TYPICAL DETAIL
HORIZONTAL REFLECTOR MARKER
RM-3H

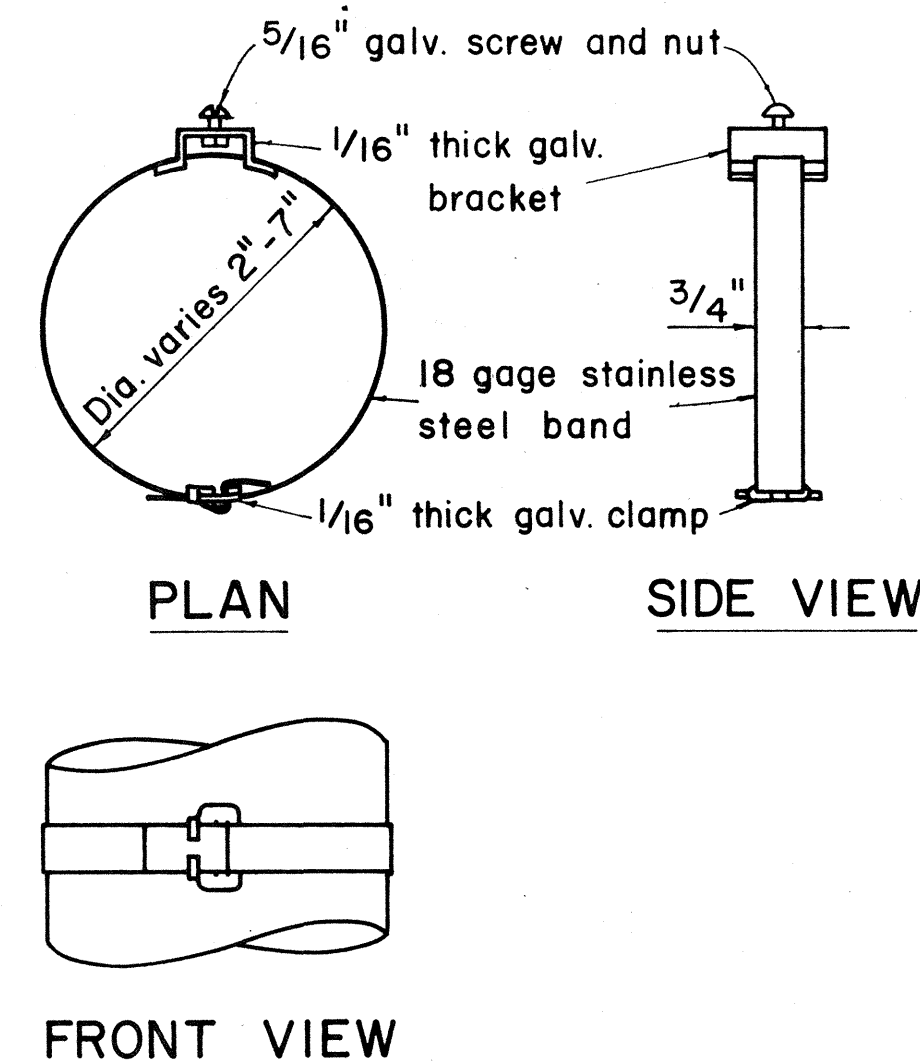

TYPICAL BAND BRACKET FOR MOUNTING TRAFFIC SIGNS

GENERAL NOTES:

- Sign posts shall be 2" galv. standard pipe or 2" x 2" galv. sq. tube post.
- Signs 48" and wider or larger than 10 sq. ft. in area shall be mounted on two 2" galv. standard pipe or two 2" x 2" galv. sq. tube post or 4" x 4" redwood post S4S.
- Signs shall be attached to post with 5/16" galv. bolts with nuts and 7/8" x 0.06 stainless steel washers with neoprene rubber gasket.
- Sign posts shall extend 3 1/2" above sign where required for City and County street name signs.
- Reflector markers RM-1, 2, 3 shall be glass sphere reflector markers with 4" x 5" reflector units (as shown) or plastic prismatic reflector markers with 3" diameter reflector units.
- Clearance markers (RM-3, RM-4) shall be installed with the edge of the marker in line with the inner edge of the obstruction.
- (R) or (L) indicates right or left and shall be as shown on the plans.

APPROVAL RECOMMENDED:
Traffic Engineer

12/29/69
DATE

APPROVED:
Assistant Chief, Engineering

12-29-69
DATE

NO.	REVISION	APPROVED BY	DATE


STATE OF HAWAII
DEPARTMENT OF TRANSPORTATION
HIGHWAYS DIVISION

STANDARD DETAILS MISCELLANEOUS SIGN DETAILS

Not to scale March, 1968

SHEET No. 6 OF 23 SHEETS DT 100


STATE	PROJ. NO.	FISCAL YEAR	SHEET NO.	TOTAL SHEETS
HAW.	19-06-01-71	1972	101	118

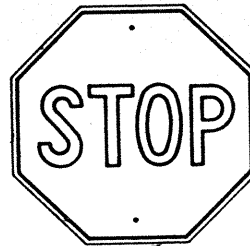


R1-1 30" x 30"
R1-1-A 36" x 36"

4-WAY

R1-3 12" x 6"
R1-3-A 18" x 9"

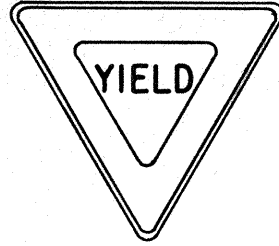


R1-2 36" x 36" x 36"
R1-2-A 48" x 48" x 48"

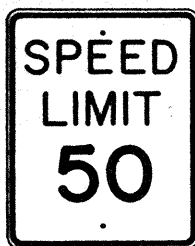


R2-1(50) 24" x 30"
R2-1(50)-A 48" x 60"



R2-2(40) 24" x 24"
R2-2(40)-A 48" x 48"

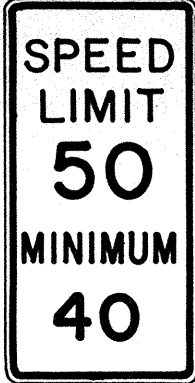

R2-4a(50/40) 24" x 48"
R2-4a(50/40)-A 48" x 96"

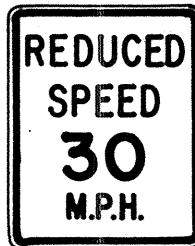

R2-5b(30) 24" x 30"
R2-5b(30)-A 48" x 60"




R3-1 24" x 24"
24" x 18"
R3-1-A 48" x 48"
48" x 36"



R3-2 24" x 24"
24" x 18"
R3-2-A 48" x 48"
48" x 36"




R3-3 24" x 24"
R3-3-A 48" x 48"

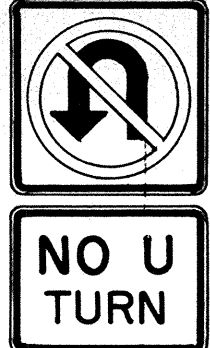

R3-4 24" x 24"
24" x 18"
R3-4-A 48" x 48"
48" x 36"



R3-5(L) 30" x 36"
R3-5(L)-A 48" x 60"

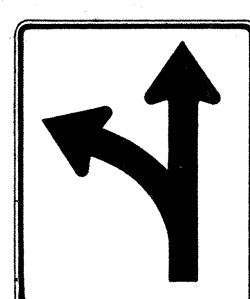


R3-6(L) 30" x 36"
R3-6(L)-A 48" x 60"



R3-7(R) 30" x 30"
R3-7(R)-A 48" x 48"



R3-8(L) 30" x 30"
R3-8(L)-A 36" x 36"
R3-8(L)-B 48" x 48"

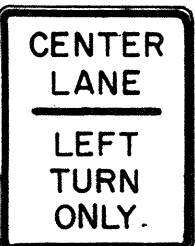


R3-9 24" x 30"




R4-1 24" x 30"




R4-2 24" x 30"

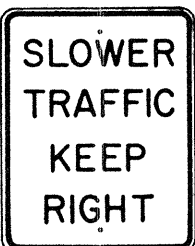


R4-3 24" x 30"
R4-3-A 48" x 60"

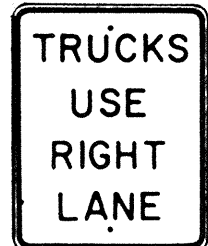


R4-5 24" x 30"

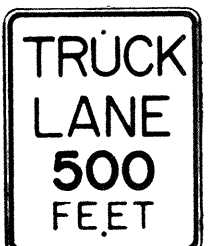


R4-6(500) 24" x 30"

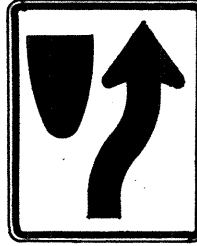

R4-7 24" x 30"
24" x 18"

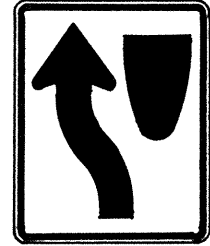


R4-8 24" x 30"
24" x 18"

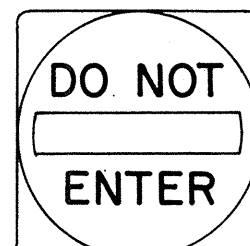

R5-1 30" x 30"
R5-1-A 48" x 48"



R5-2 24" x 24"
24" x 18"

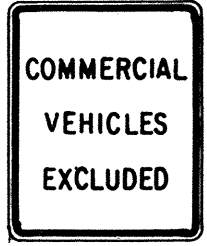

R5-4 24" x 30"



R5-6 24" x 24"
24" x 18"



R5-9 36" x 24"




R6-1(R) 36" x 12"




R6-2(R) 18" x 24"




R7-1 12" x 18"
R7-1-A 24" x 30"

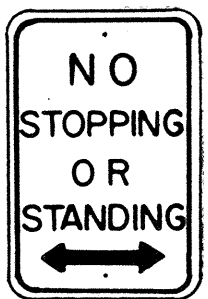

R7-4 12" x 18"
R7-4-A 24" x 30"

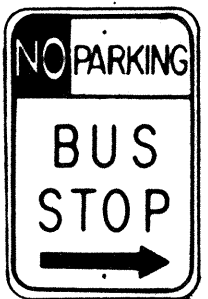

R7-107(R) 12" x 18"

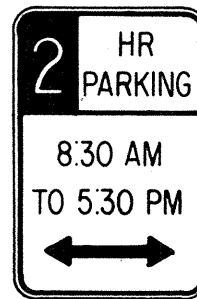

R7-108 12" x 18"



R7-201 12" x 6"
R7-201-A 24" x 12"



R8-1 24" x 30"



R8-2 24" x 30"




R8-3 24" x 30"




R8-4 30" x 24"
R8-4-A 48" x 36"



R8-5 24" x 30"

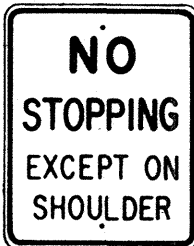

R8-6 24" x 30"

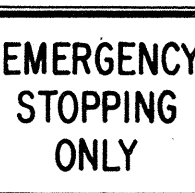

R8-7 30" x 24"
R8-7-A 48" x 36"



R9-1 18" x 24"




R9-2 12" x 18"




R9-3 12" x 18"




R9-4 18" x 24"

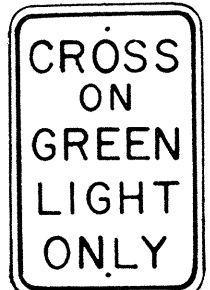

R10-1 12" x 18"

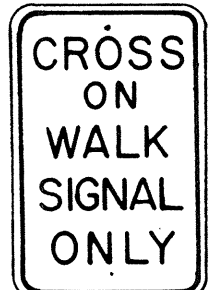

R10-2 12" x 18"

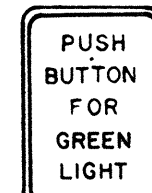

R10-3 9" x 12"




R10-4 9" x 12"



R10-5 24" x 30"




R10-6 24" x 36"

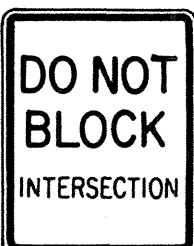


R10-7 24" x 30"




R10-8 24" x 30"

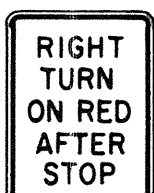

R10-9 24" x 30"

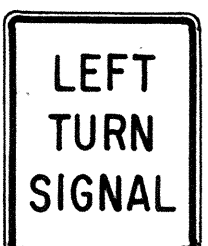


R10-10 24" x 30"

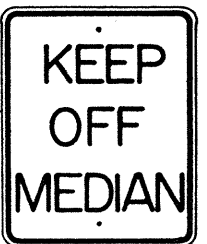


R11-1 24" x 30"




R11-2 48" x 30"

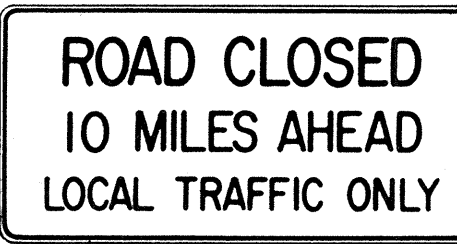

R11-3(10) 60" x 30"

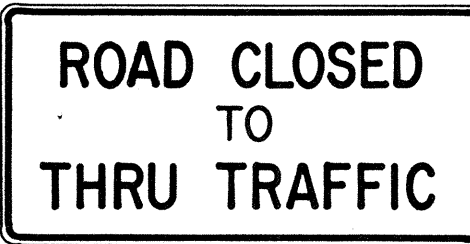

R11-4 60" x 30"

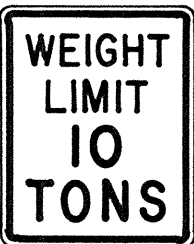

R12-1(10) 24" x 30"

GENERAL NOTES

- Sign details shall conform to the FHWA publications "Manual on Uniform Traffic Control Devices for Streets and Highways," 1971, and "Standard Highway Signs."
- All regulatory signs shall be reflectorized unless otherwise specified.
- All regulatory signs shall have 3/8" bolt holes drilled at appropriate locations.
- Numerals in () indicates numerals to be inserted for sign message. (R) or (L) indicates right or left.

APPROVAL RECOMMENDED:
Eishi Tanaka 3/17/72
TRAFFIC ENGINEER DATE

APPROVED:
Robert Roberts 3-20-72
ASSISTANT CHIEF, ENGINEERING DATE

NO.	REVISION	APPROVED BY	DATE
1	Supersedes Sht. DT 101 Approved 12-30-69	H.C.	3/20/72

STATE OF HAWAII
DEPARTMENT OF TRANSPORTATION
HIGHWAYS DIVISION


STANDARD DETAILS
REGULATORY SIGNS

NOT TO SCALE


SHEET No. 7 OF 23 SHEETS DT 101

DATE	_____
SURVEY PLOTTED BY	_____
DRAWN BY	_____
CHECKED BY	_____
NOTE BOOK	_____
QUANTITIES BY	_____
CHECKED BY	_____
No.	_____


STATE	PROJ. NO.	FISCAL YEAR	SHEET NO.	TOTAL SHEETS
HAW.	19-100-01-11	1972	102	118

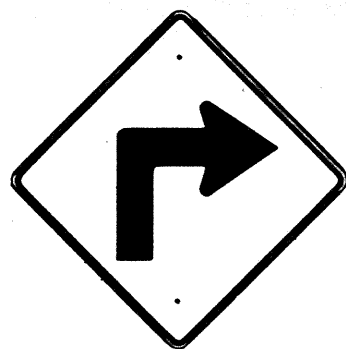


W1-1(R) 30"x30"
W1-1(R)-A 48"x48"

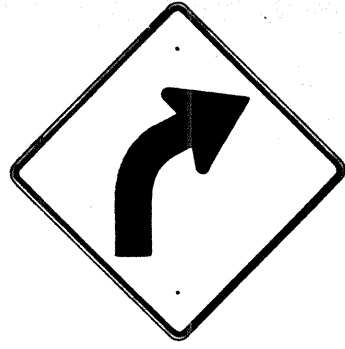

W1-2(R) 30"x30"
W1-2(R)-A 48"x48"

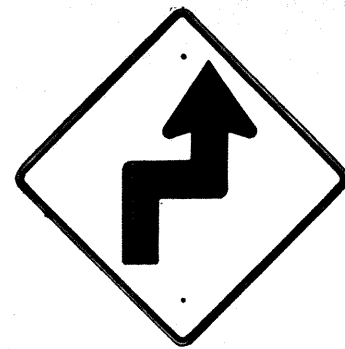


W1-3(R) 30"x30"
W1-3(R)-A 48"x48"

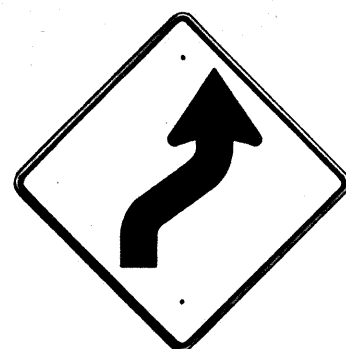


W1-4(R) 30"x30"
W1-4(R)-A 48"x48"




W1-5(R) 30"x30"
W1-5(R)-A 48"x48"

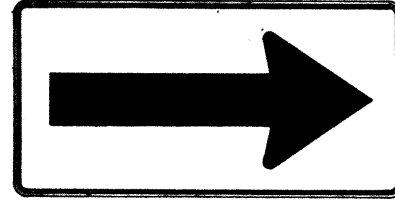


W1-6 48"x24"

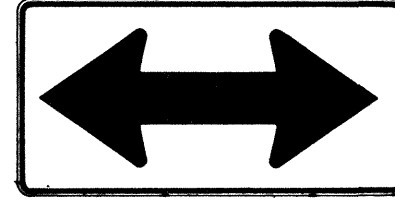


W1-7 48"x24"

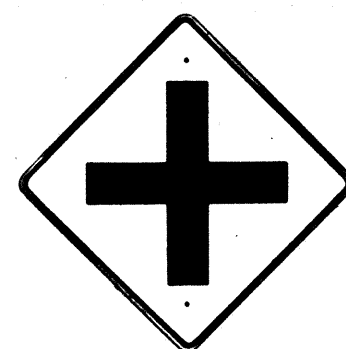


W2-1 30"x30"
W2-1-A 48"x48"

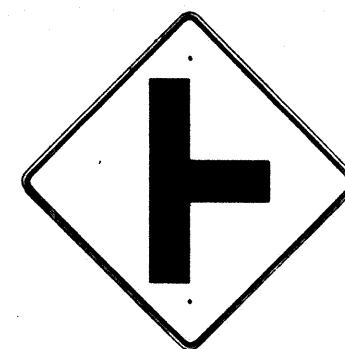

W2-2 30"x30"
W2-2-A 48"x48"

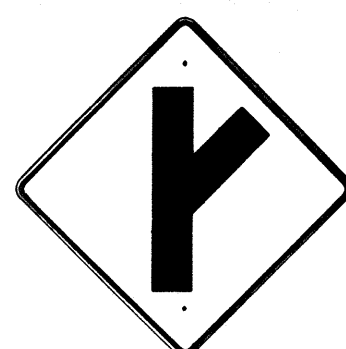

W2-3(R) 30"x30"
W2-3(R)-A 48"x48"

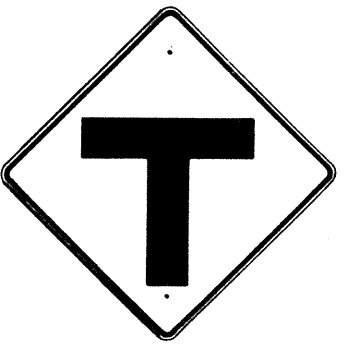

W2-4 30"x30"
W2-4-A 48"x48"




W2-5 30"x30"
W2-5-A 48"x48"




W3-1 30"x30"
W3-1-A 36"x36"




W3-2 30"x30"
W3-2-A 36"x36"

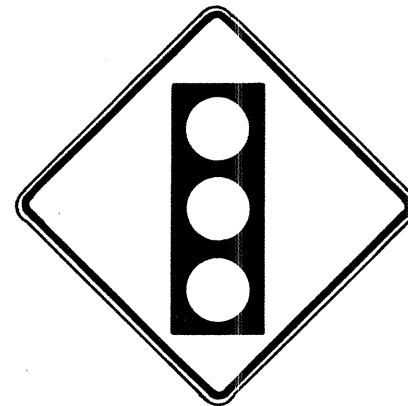

W3-3 36"x36"
24"x18"

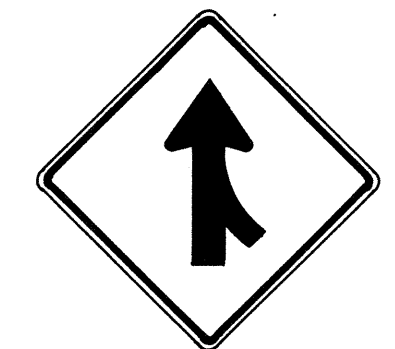

W4-1(R) 30"x30"
24"x18"
W4-1(R)-A 48"x48"
24"x18"

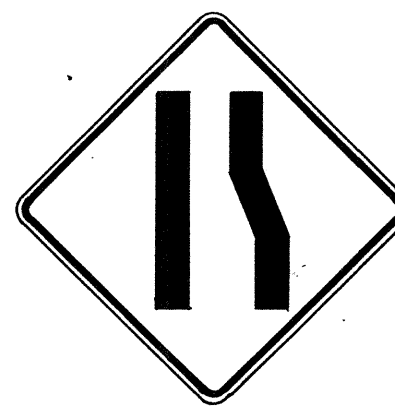

W4-2(R) 36"x36"
W4-2(R)-A 48"x48"



W5-1 36"x36"



W5-2 30"x30"
W5-2-A 36"x36"




W5-3 36"x36"



W6-1 36"x36"
24"x18"




W6-2 36"x36"
24"x18"

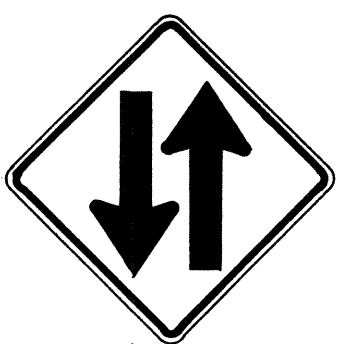

W6-3 30"x30"
24"x18"
W6-3-A 36"x36"
24"x18"
W6-3-B 48"x48"
24"x18"



W7-1 30"x30"
24"x18"
W7-1-A 36"x36"
24"x18"

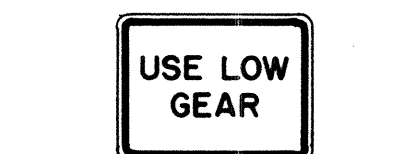

W7-2 24"x18"



W8-1 30"x30"
W8-1-A 36"x36"



W8-2 30"x30"
W8-2-A 36"x36"



W8-3 30"x30"
W8-3-A 36"x36"



W8-4 30"x30"
W8-4-A 36"x36"




W8-5 30"x30"
24"x18"
W8-5-A 36"x36"
24"x18"



W9-1(R) 30"x30"
W9-1(R)-A 36"x36"
W9-1(R)-B 48"x48"



W9-2(L) 36"x36"
W9-2(L)-A 48"x48"

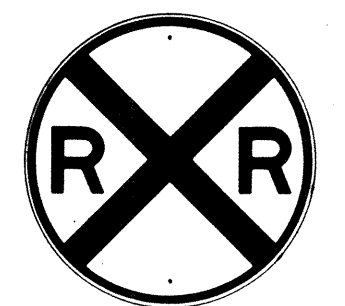

W10-1 36" Diameter



W11-1 30"x30"
24"x18"
W11-1-A 36"x36"
24"x18"




W11-2 30"x30"
24"x18"
W11-2-A 36"x36"
24"x18"



W11-4 30"x30"
24"x18"
W11-4-A 36"x36"
24"x18"



W11-5 30"x30"
24"x18"
W11-5-A 36"x36"
24"x18"

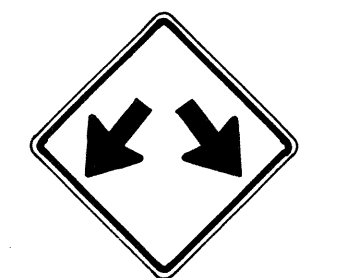

W12-1 24"x24"
W12-1-A 36"x36"
W12-1-B 48"x48"




W12-2(12'-6") 36"x36"
24"x18"



W13-1(25) 18"x18"
W13-1(25)-A 24"x24"



W13-2(25) 48"x60"

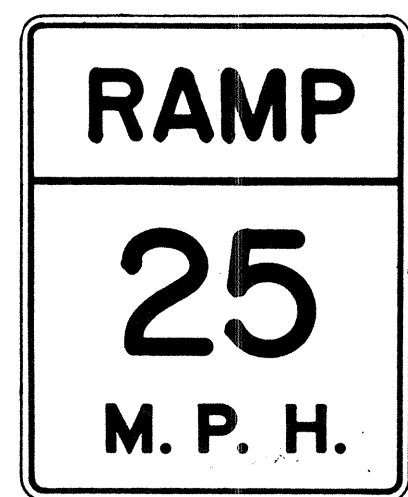

W13-3(25) 48"x60"



W14-1 30"x30"



W14-3 36"x48"x48"

GENERAL NOTES

1. Sign details shall conform to the FHWA publications "Manual on Uniform Traffic Control Devices for Streets and Highways," 1971, and "Standard Highway Signs."

2. All warning signs shall be reflectorized unless otherwise specified.

3. All warning signs shall have 3/8" bolt holes drilled at appropriate locations.

4. Numerals in () indicates numerals to be inserted for sign message. (R) or (L) indicates right or left.

5. Signs prefixed with "CW" on the plans shall indicate orange and black construction signs.

APPROVAL RECOMMENDED:
Eddie Tanaka
TRAFFIC ENGINEER

3/17/72
DATE

APPROVED:
Walter Belside
ASSISTANT CHIEF, ENGINEERING

3-20-72
DATE

NO.	REVISION	APPROVED BY	DATE
1	Supersedes Sht. DT 102 Approved 12-30-69	H.T.	3/20/72

















STATE OF HAWAII
DEPARTMENT OF TRANSPORTATION
HIGHWAYS DIVISION

STANDARD DETAILS
WARNING SIGNS

NOT TO SCALE

SHEET No. 8 OF 23 SHEETS DT 102

STATE	PROJ. NO.	FISCAL YEAR	SHEET NO.	TOTAL SHEETS
HAW.	19-B-C-01-71	1972	103	118

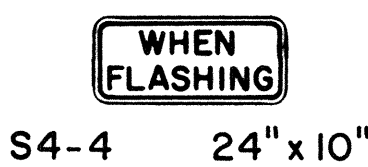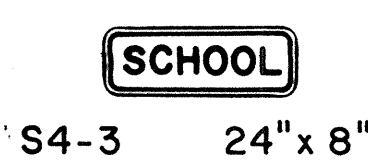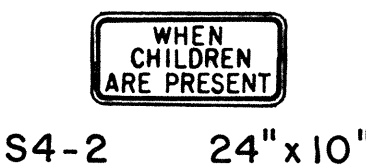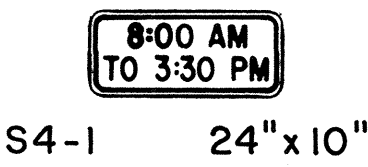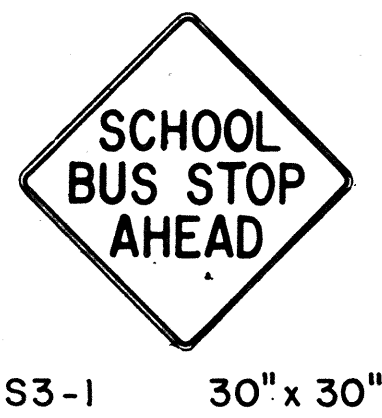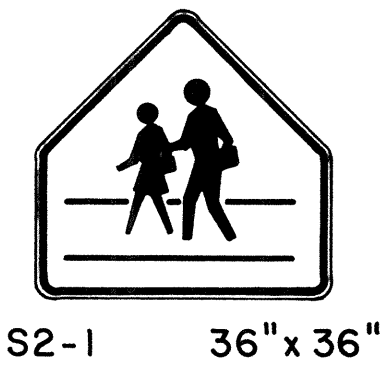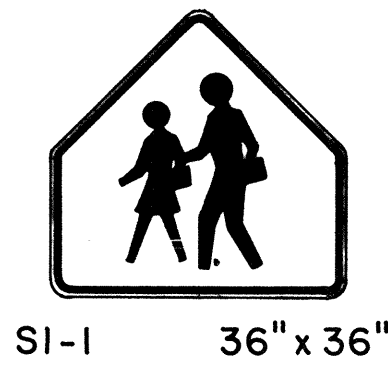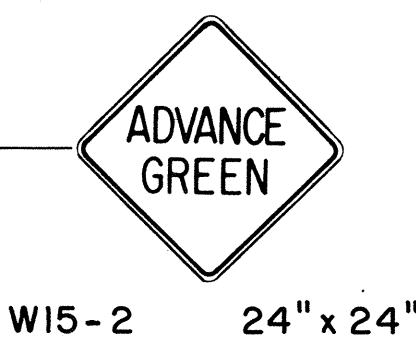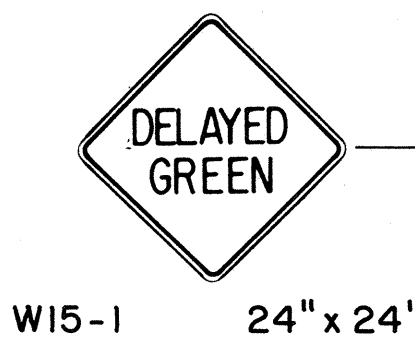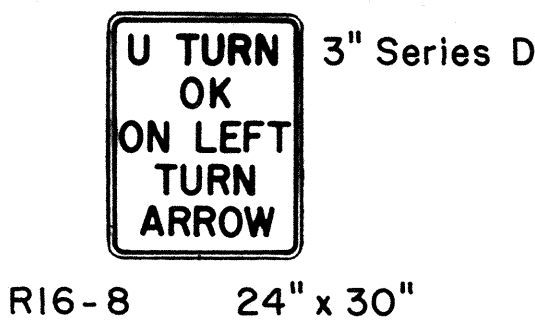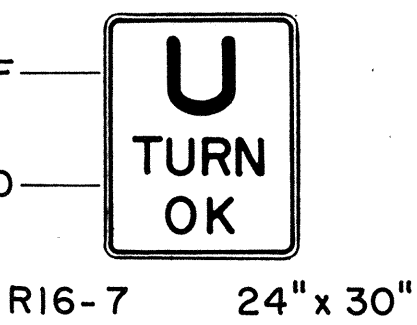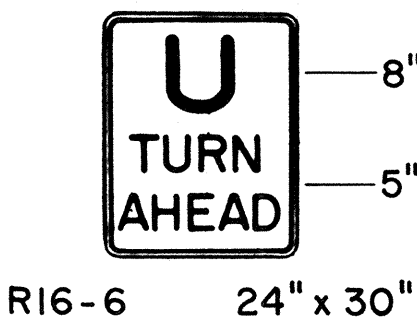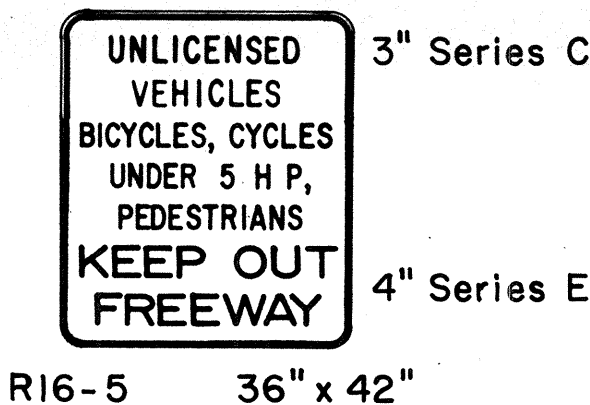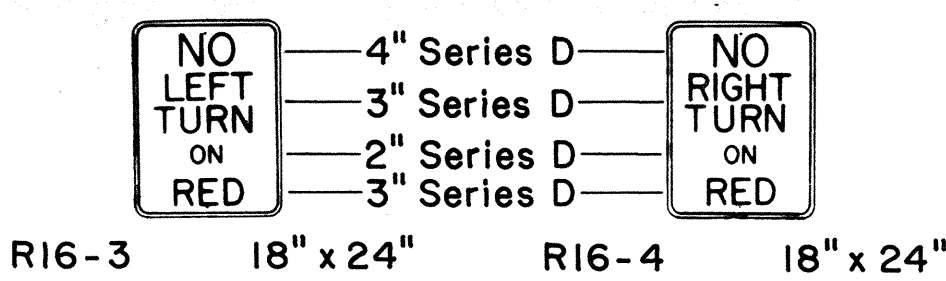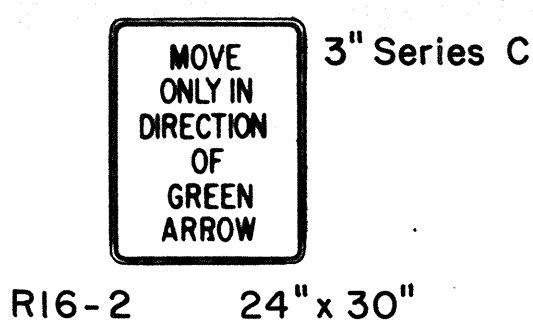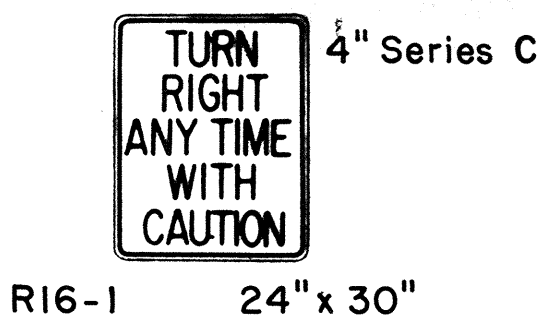

GENERAL NOTES

1. Sign details shall conform to the FHWA publications "Manual on Uniform Traffic Control Devices for Streets and Highways," 1971, and "Standard Highway Signs."
2. All regulatory and warning signs shall be reflectorized unless otherwise specified.
3. All regulatory and warning signs shall have 3/8" bolt holes drilled at appropriate locations.
4. Numerals in () indicates numerals to be inserted for sign message. (R) or (L) indicates right or left.

APPROVAL RECOMMENDED: Eishi Tanaka 3/17/72
TRAFFIC ENGINEER DATE

APPROVED: Harold Zalside 2-20-72
ASSISTANT CHIEF, ENGINEERING DATE

NO.	REVISION	APPROVED BY	DATE
1	Supersedes Sht. DT 103 Approved 12-30-69	H.C.	3/20/72

STATE OF HAWAII
DEPARTMENT OF TRANSPORTATION
HIGHWAYS DIVISION

STANDARD DETAILS
MISCELLANEOUS
REGULATORY & WARNING SIGNS

NOT TO SCALE

SHEET No. 103 OF 23 SHEETS DT 103

SURVEY PLOTTED BY	DATE
DRAWN BY	
TRACED BY	
QUANTITIES BY	
CHECKED BY	
ORIGINAL PLAN	
NOTE BOOK	
No.	

STATE	PROJ. NO.	FISCAL YEAR	SHEET NO.	TOTAL SHEETS
HAW.	19-BC-01-71	1972	104	118



CW20-1a 48" x 48"



CW20-2d 48" x 48"



CW20-3b 48" x 48"



CW20-4d 48" x 48"



CW20-5d(L) 48" x 48"



CW20-7c 48" x 48"



CW21-1 30" x 30"



CW21-2 30" x 30"



CW21-3 36" x 36"



CW21-4 36" x 36"



CW21-5 30" x 30"




CW21-6 30" x 30"




CW22-1b 48" x 48"




CW22-2 42" x 36"

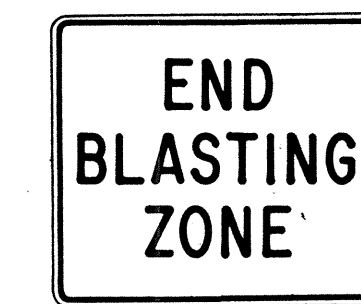

CW22-3 42" x 36"

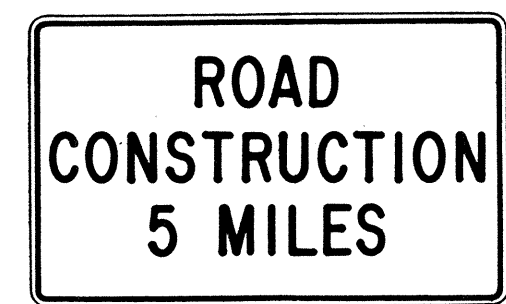

CG20-1(5) 60" x 36"

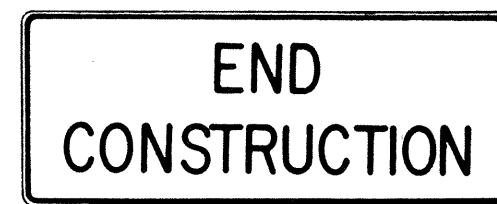


CG20-2 60" x 24"



CM4-9(R) 30" x 24"




CM4-10(R) 48" x 18"

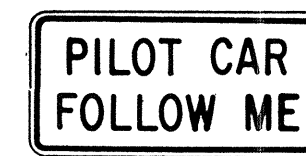

CG20-4 36" x 18"



CW23-1 36" x 36"

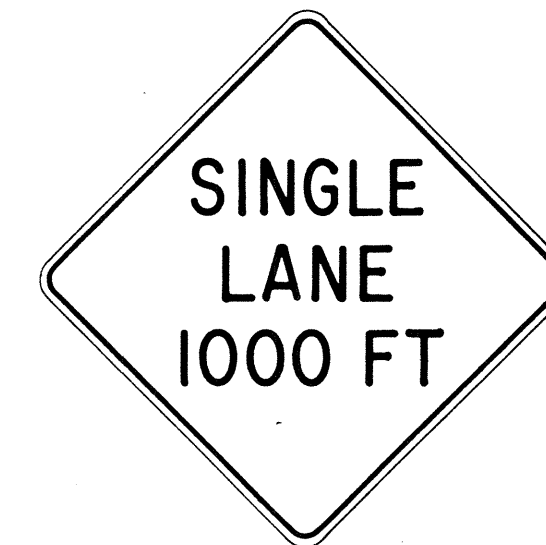

CW23-2b 48" x 48"



CW23-3(R) 48" x 48"

GENERAL NOTES

- Sign details shall conform to the FHWA publications "Manual on Uniform Traffic Control Devices for Streets and Highways," 1971, and "Standard Highway Signs."
- All construction signs shall be reflectorized unless otherwise specified.
- All construction signs shall have $\frac{3}{8}$ " bolt holes drilled at appropriate locations.
- Numerals in () indicates numerals to be inserted for sign message. (R) or (L) indicates right or left.
- For "CW" series signs, suffixes a, b, c and d are as follows:
a-1500 FT, b-1000 FT, c-500 FT and d-AHEAD.

NO.	REVISION	APPROVED BY	DATE
1	Supersedes Sht. DT 104 Approved 12-30-69	HT.	3/23/72

APPROVAL RECOMMENDED:
Erich Tanaka 3/21/72
TRAFFIC ENGINEER DATE

APPROVED:
Walter Sakai 3/23/72
ASSISTANT CHIEF, ENGINEERING DATE

STATE OF HAWAII
DEPARTMENT OF TRANSPORTATION
HIGHWAYS DIVISION


STANDARD DETAILS CONSTRUCTION SIGNS

NOT TO SCALE

SHEET No. 10 OF 23 SHEETS DT 104


ORIGINAL PLAN	SURVEY PLOTTED BY	DATE
NOTED BY	DRAWN BY	
CHECKED BY	QUANTITIES BY	
No.		

STATE	PROJ. NO.	FISCAL YEAR	SHEET NO.	TOTAL SHEETS
HAW.	19-BC-01-11	1972	105	118

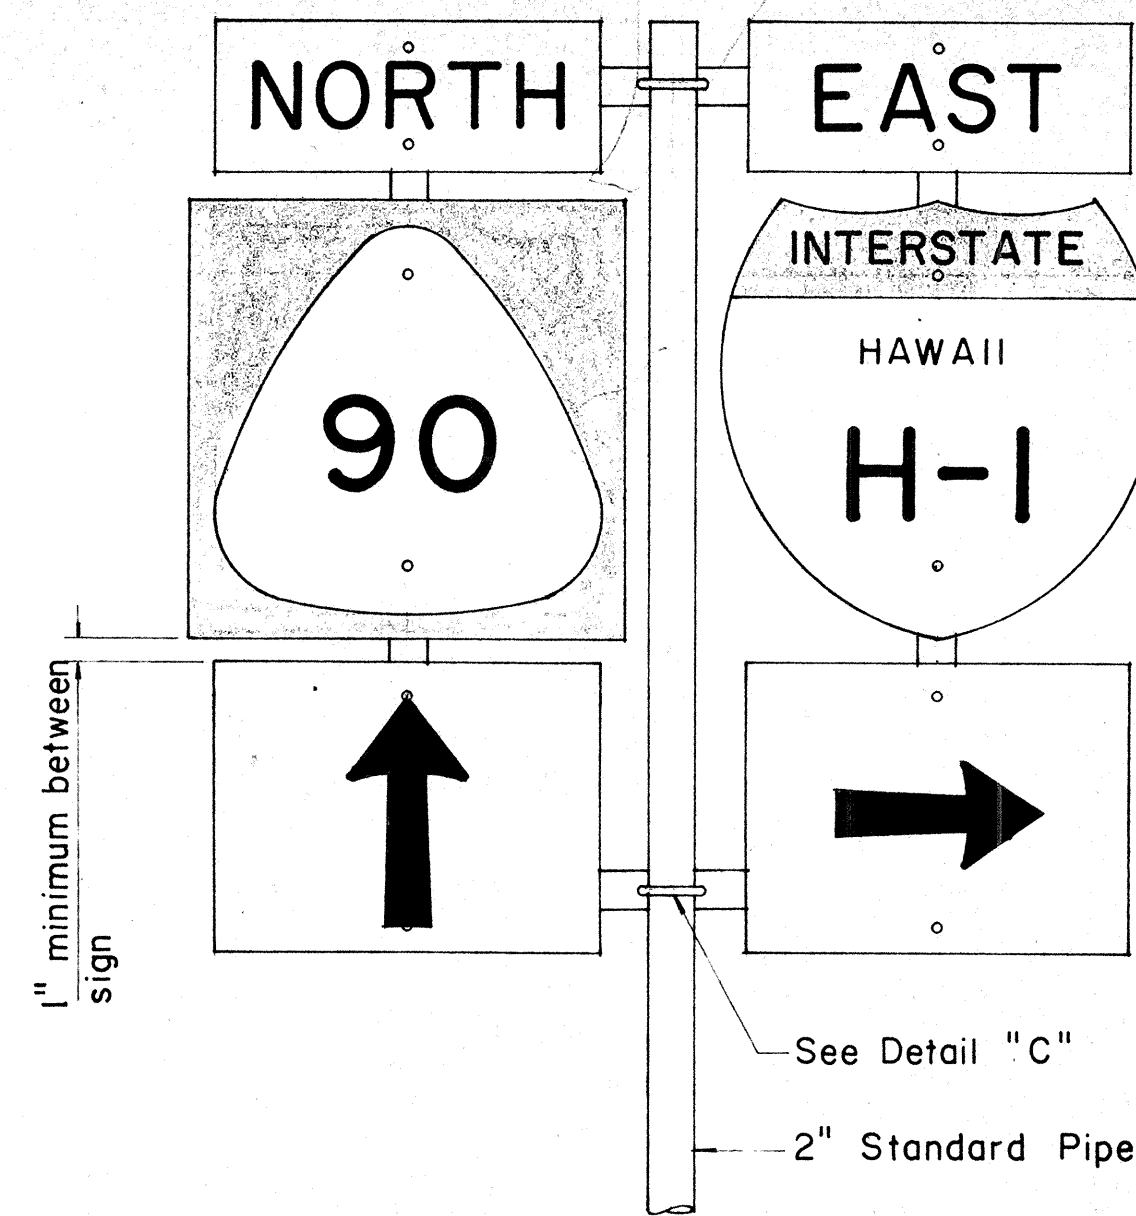


FRONT ELEVATION

TYPE "B" ASSEMBLY

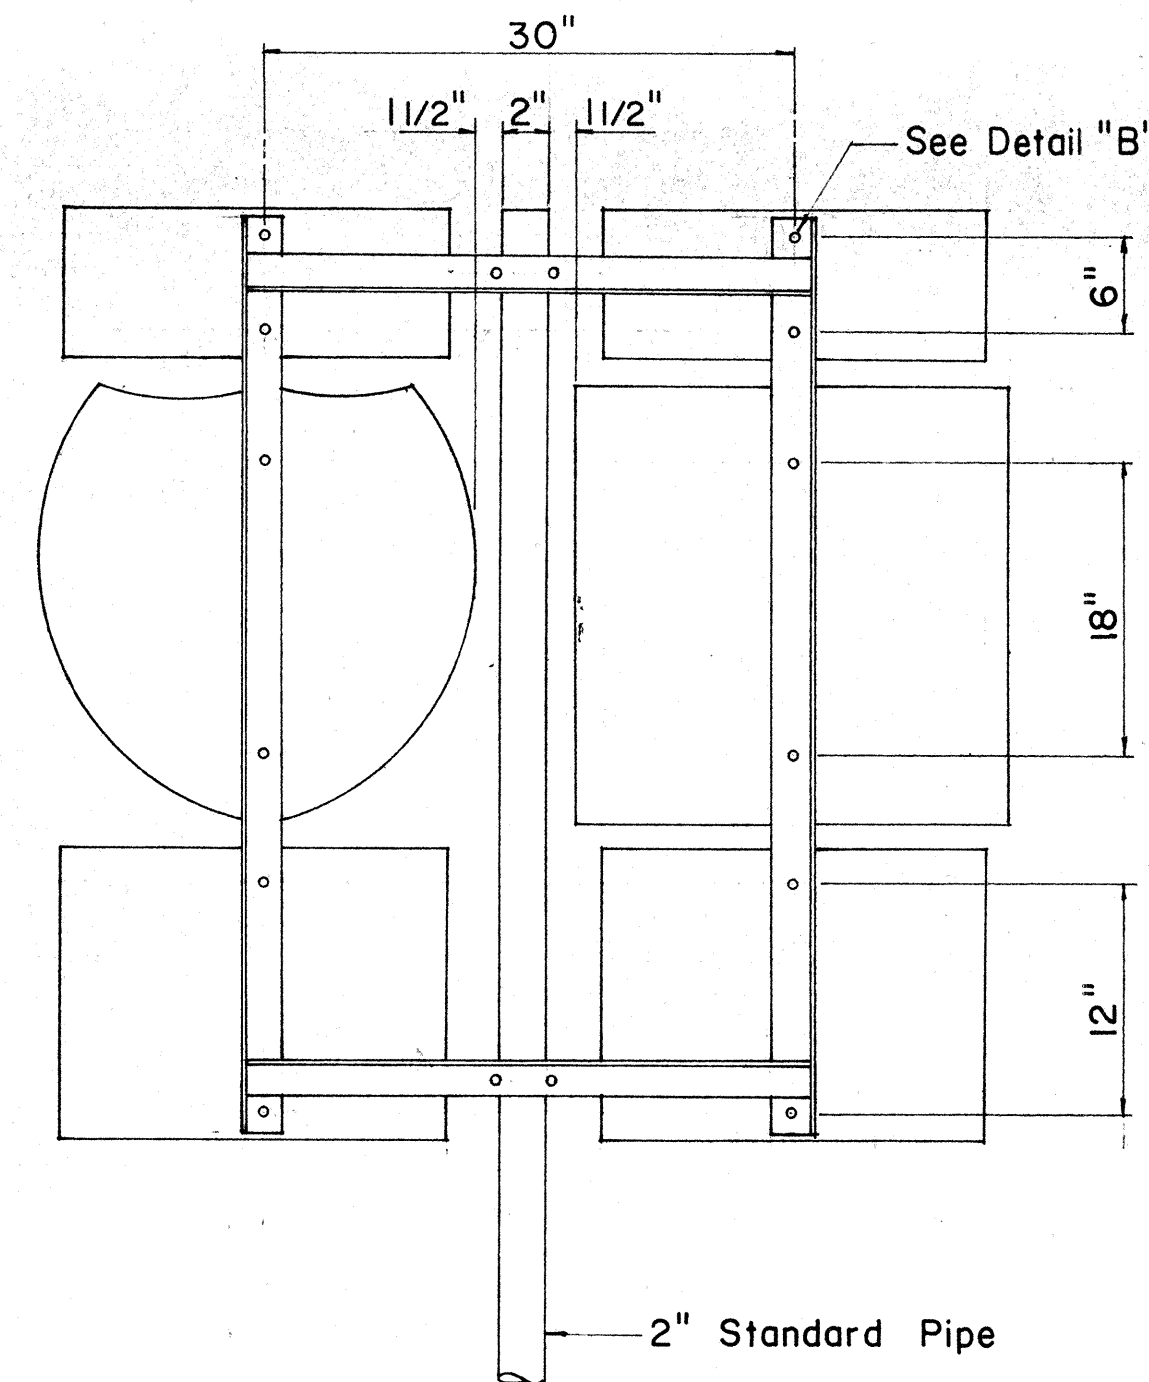


REAR ELEVATION

- NOTE:
1. Minimum clearance between signs shall be one inch. (Larger clearances shall be in multiples of one inch.)
 2. Pipe post for Type "A" & Type "B" Assembly shall be 2" Standard Pipe.

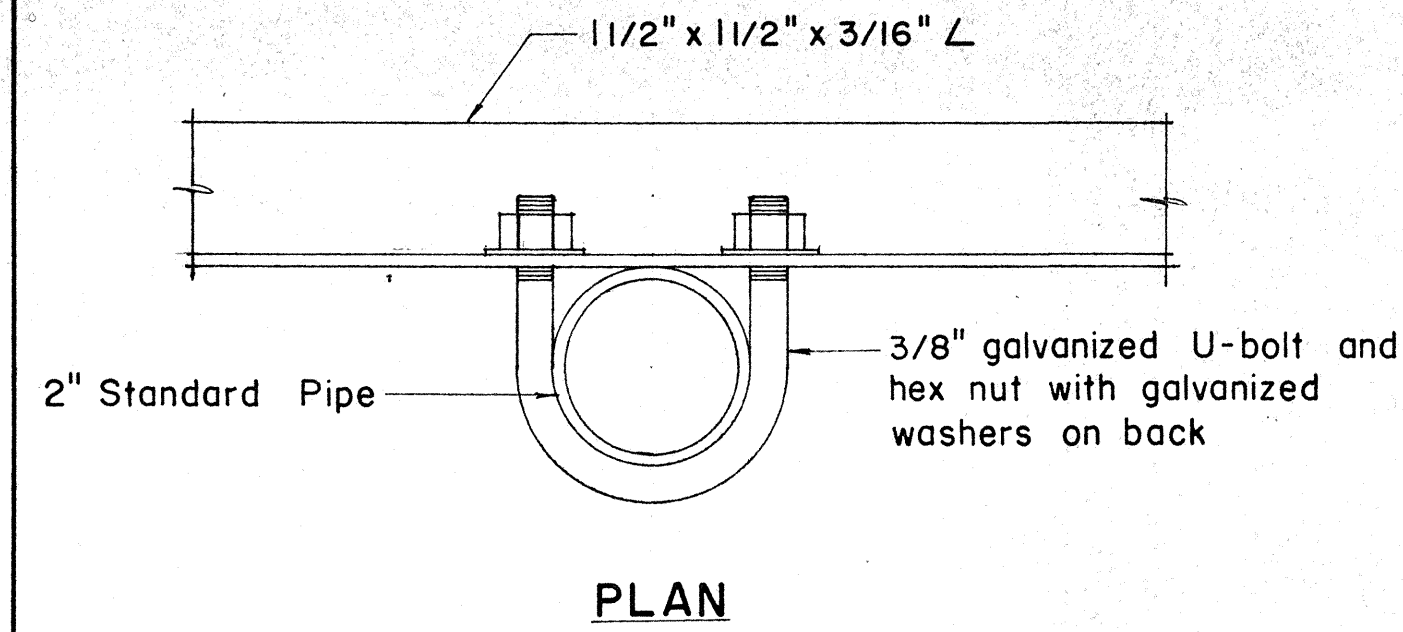


PLAN

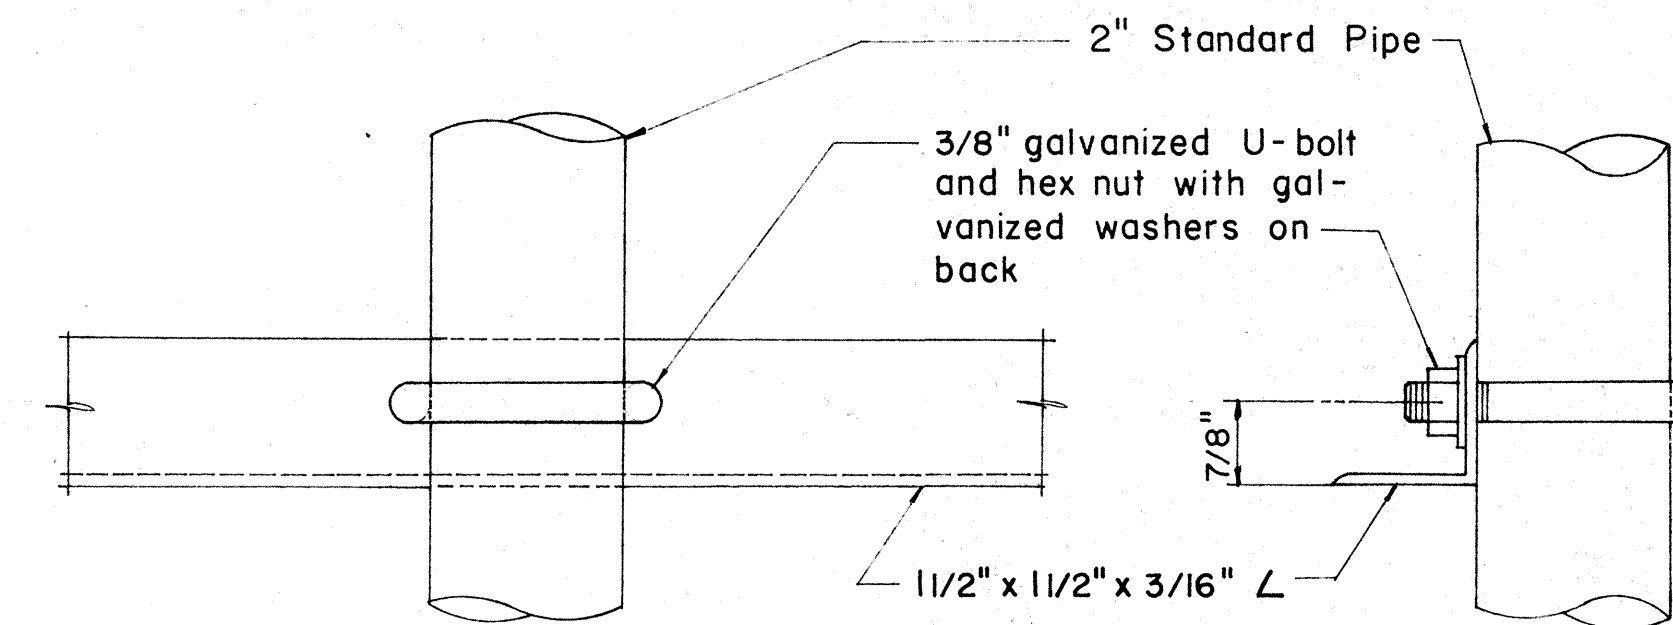

FRONT ELEVATION


SIDE ELEVATION

DETAIL "C"

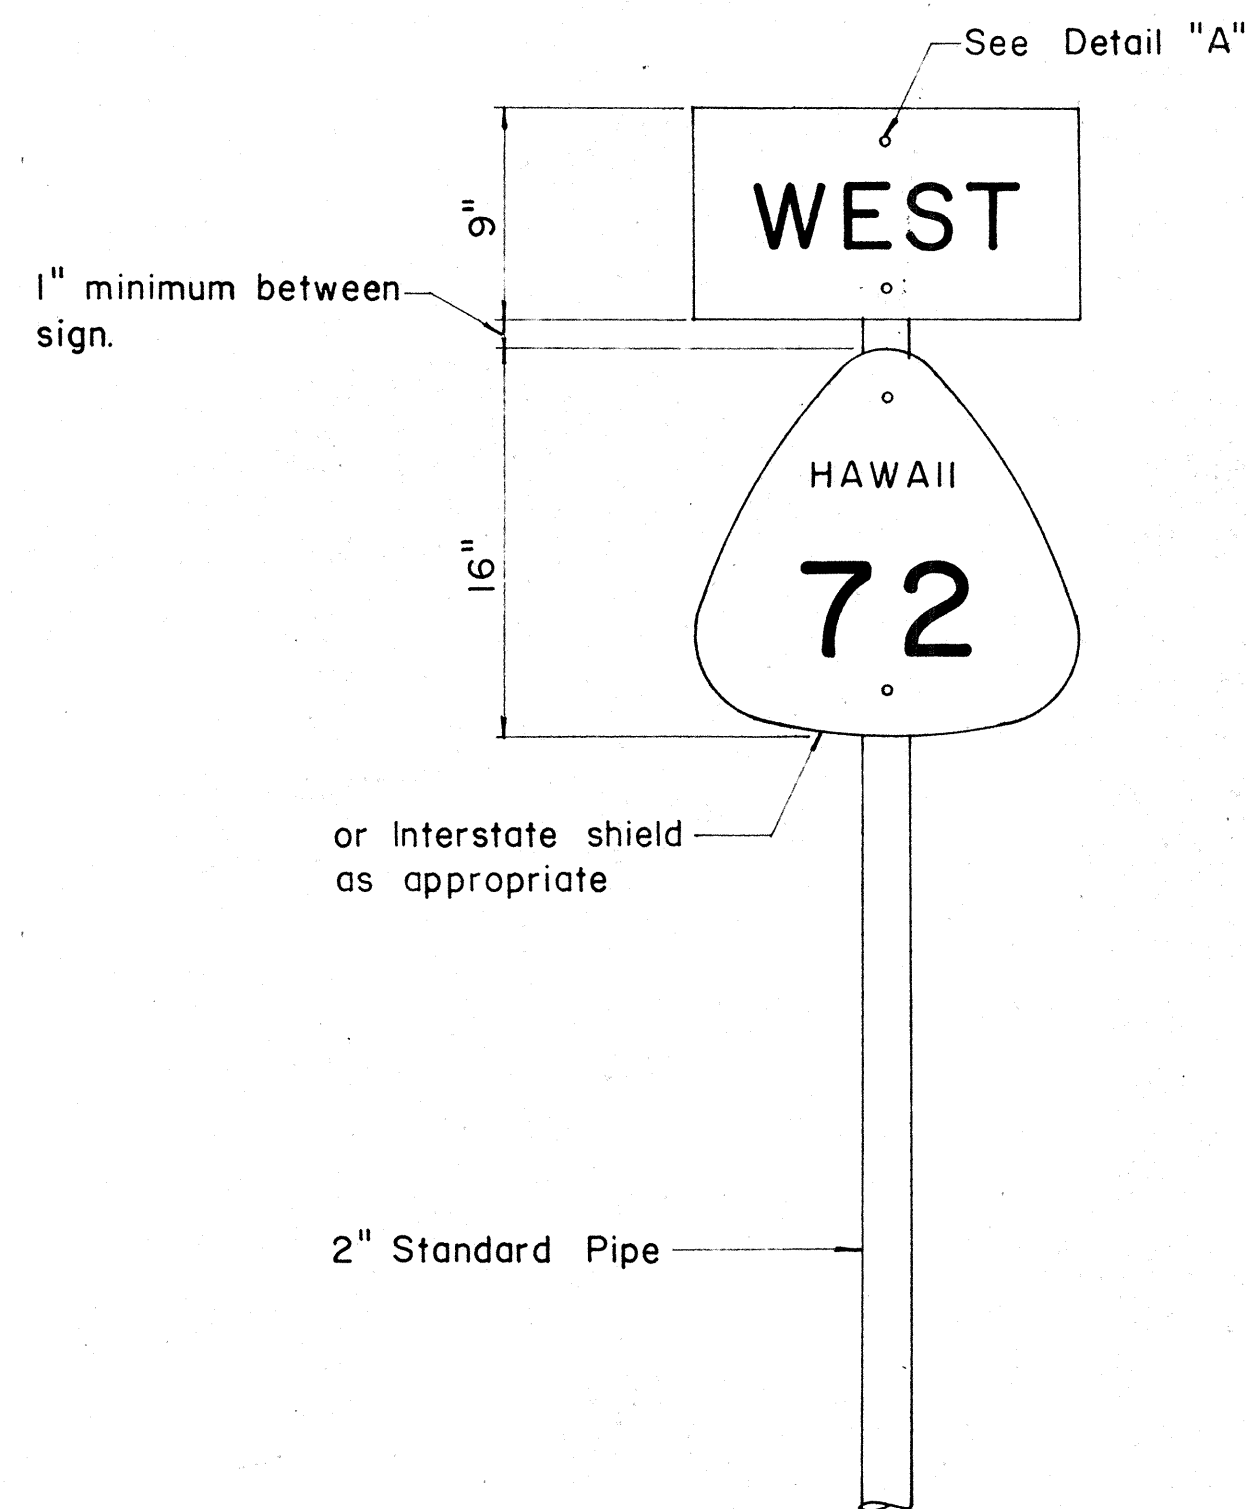


FRONT ELEVATION

TYPE "A" ASSEMBLY

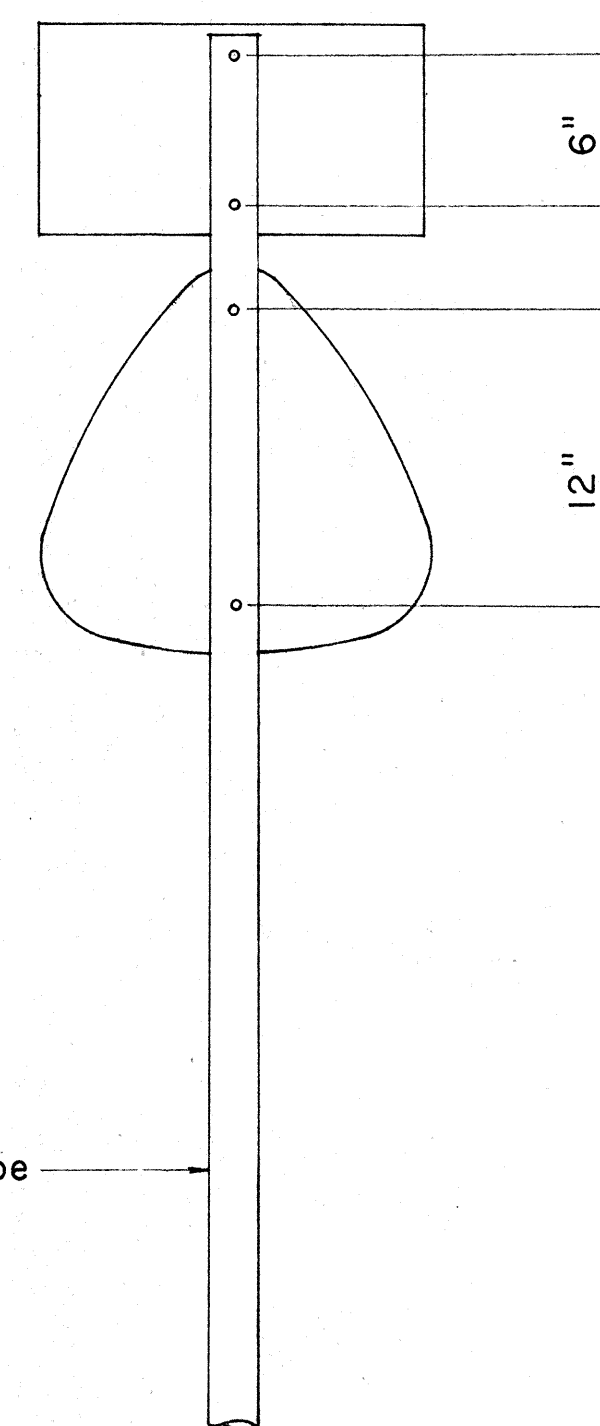

REAR ELEVATION


- NOTE:
- For height and lateral location of Route Marker Assembly, see plan sheet DT 100.

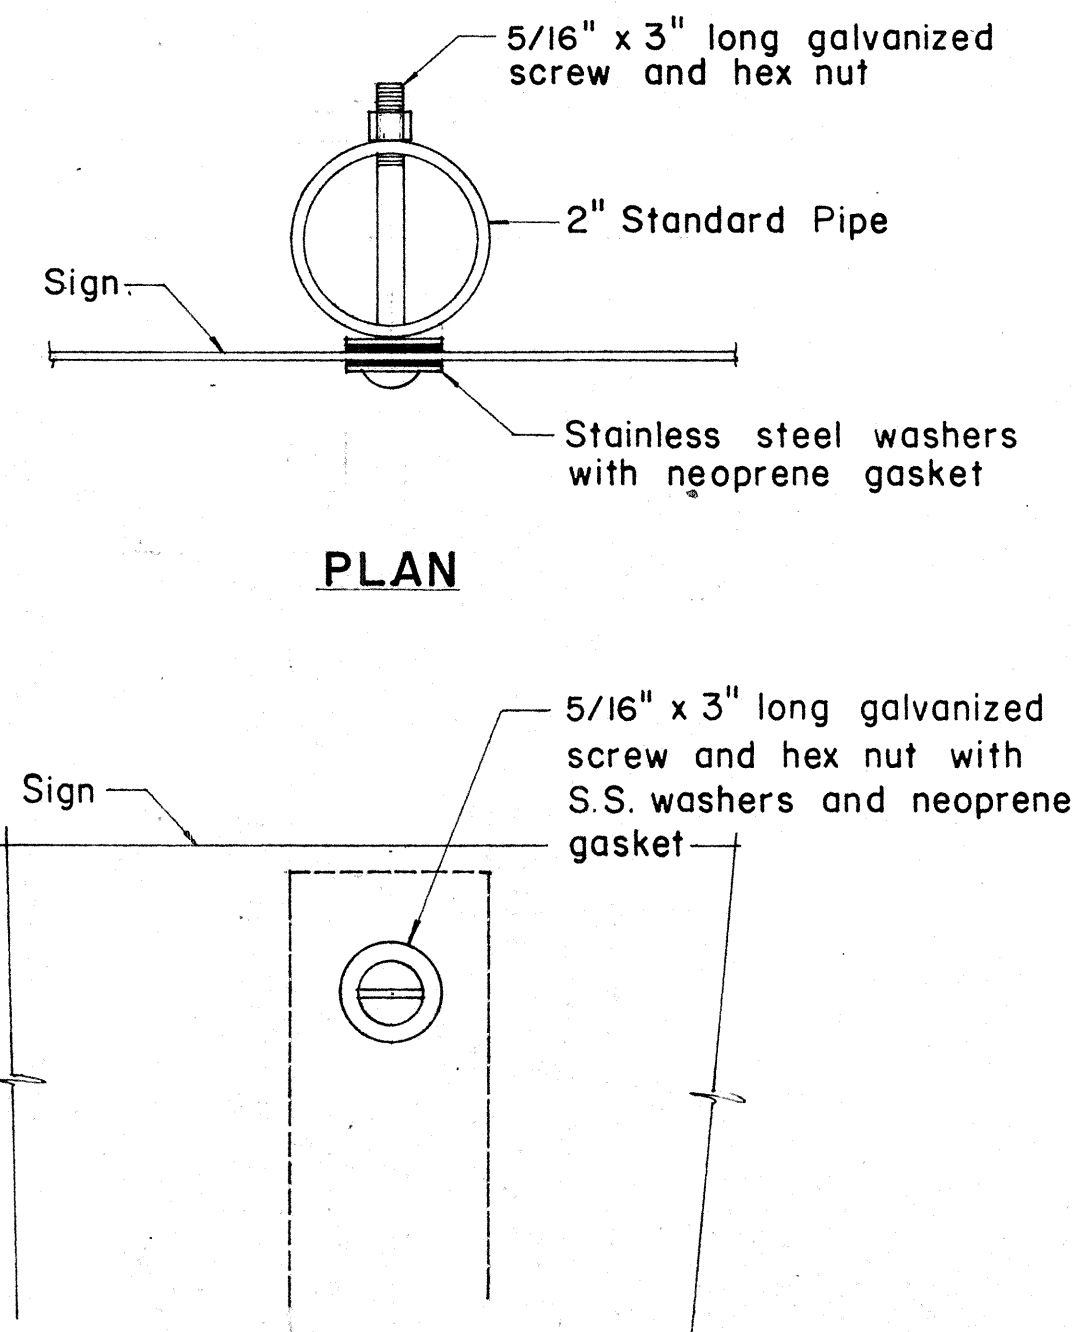

PLAN

FRONT ELEVATION


DETAIL "A"

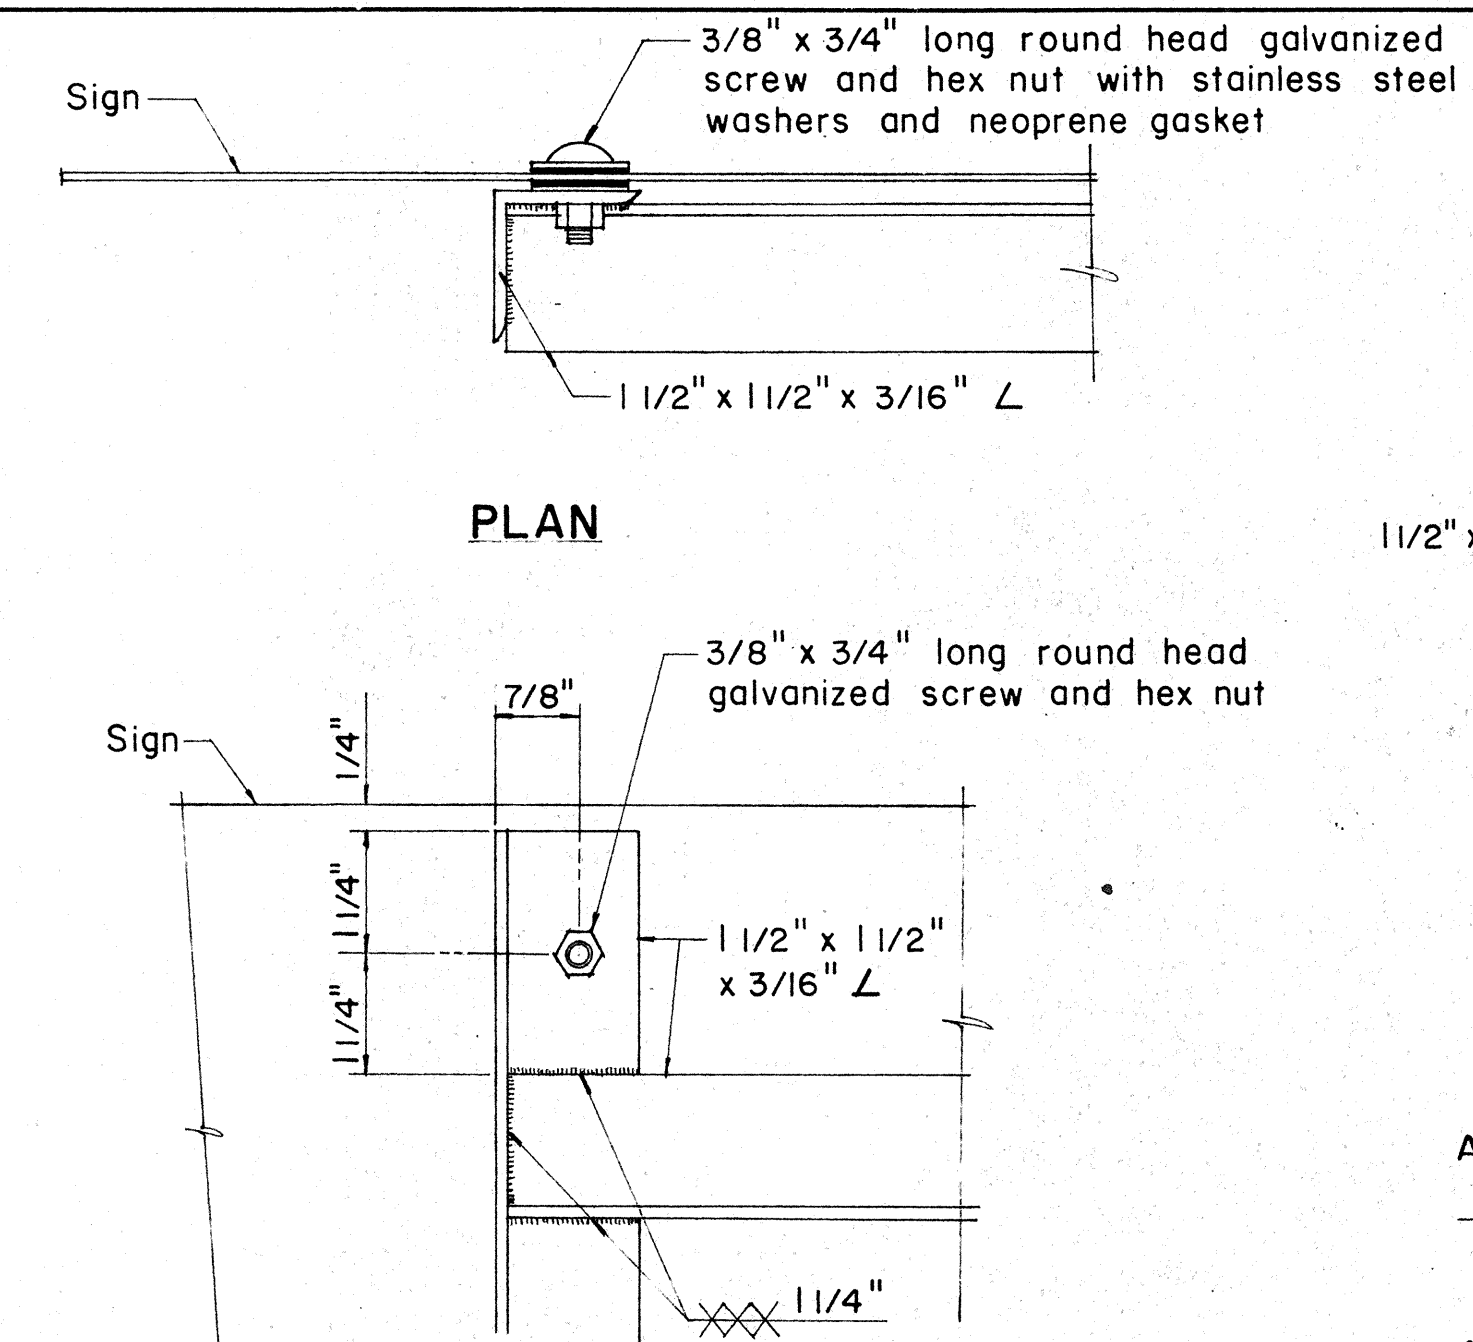

PLAN

ELEVATION

DETAIL "B"

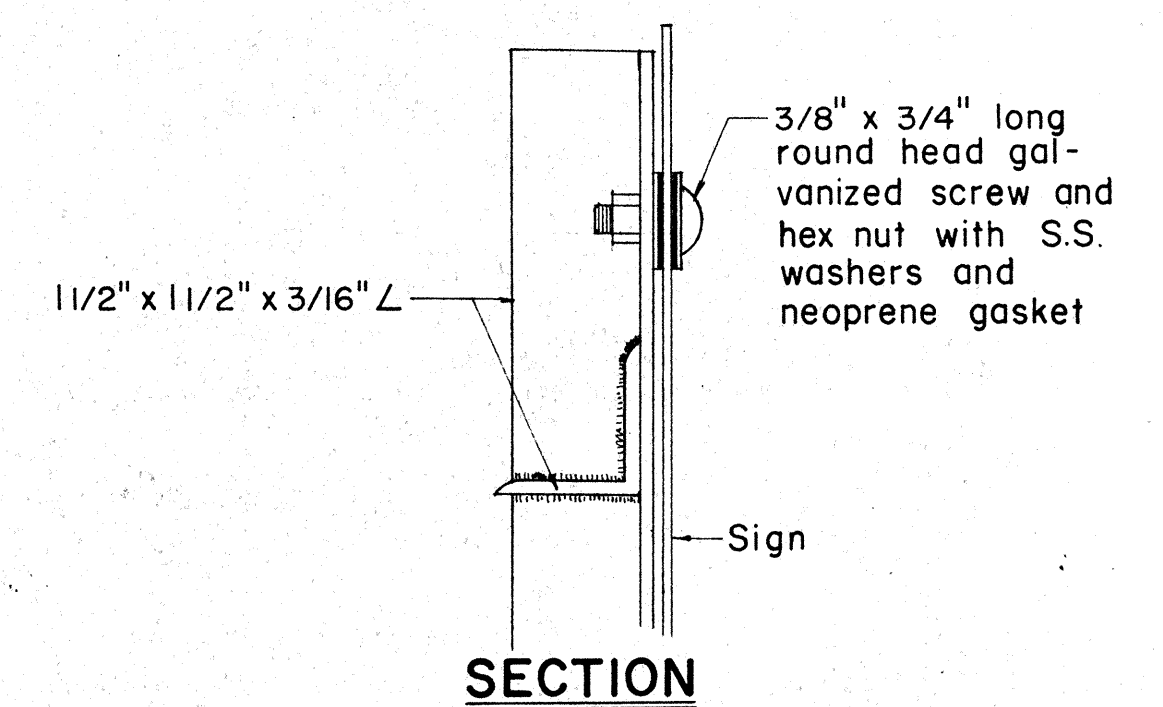

SECTION

APPROVAL RECOMMENDED:
Eishi Tanaka
 TRAFFIC ENGINEER
 12/29/69
 DATE

APPROVED:
Shirley D. Roberts
 ASSISTANT CHIEF, ENGINEERING
 12-30-69
 DATE


NO.	REVISION	APPROVED BY	DATE

STATE OF HAWAII
 DEPARTMENT OF TRANSPORTATION
 HIGHWAYS DIVISION
 DETAILS
 OF
 ROUTE MARKER ASSEMBLY

SHEET NO. 11 OF 23 SHEETS DT 107


ORIGINAL	DATE
PLAN	
DESIGNED BY	
NOTED BY	
CHECKED BY	

* For moment calculations only. Post shall be from top of foundation to top of sign.
** For fills with side slopes flatter than 4:1, Minimum Footing Depth shall be 4 1/2 feet.

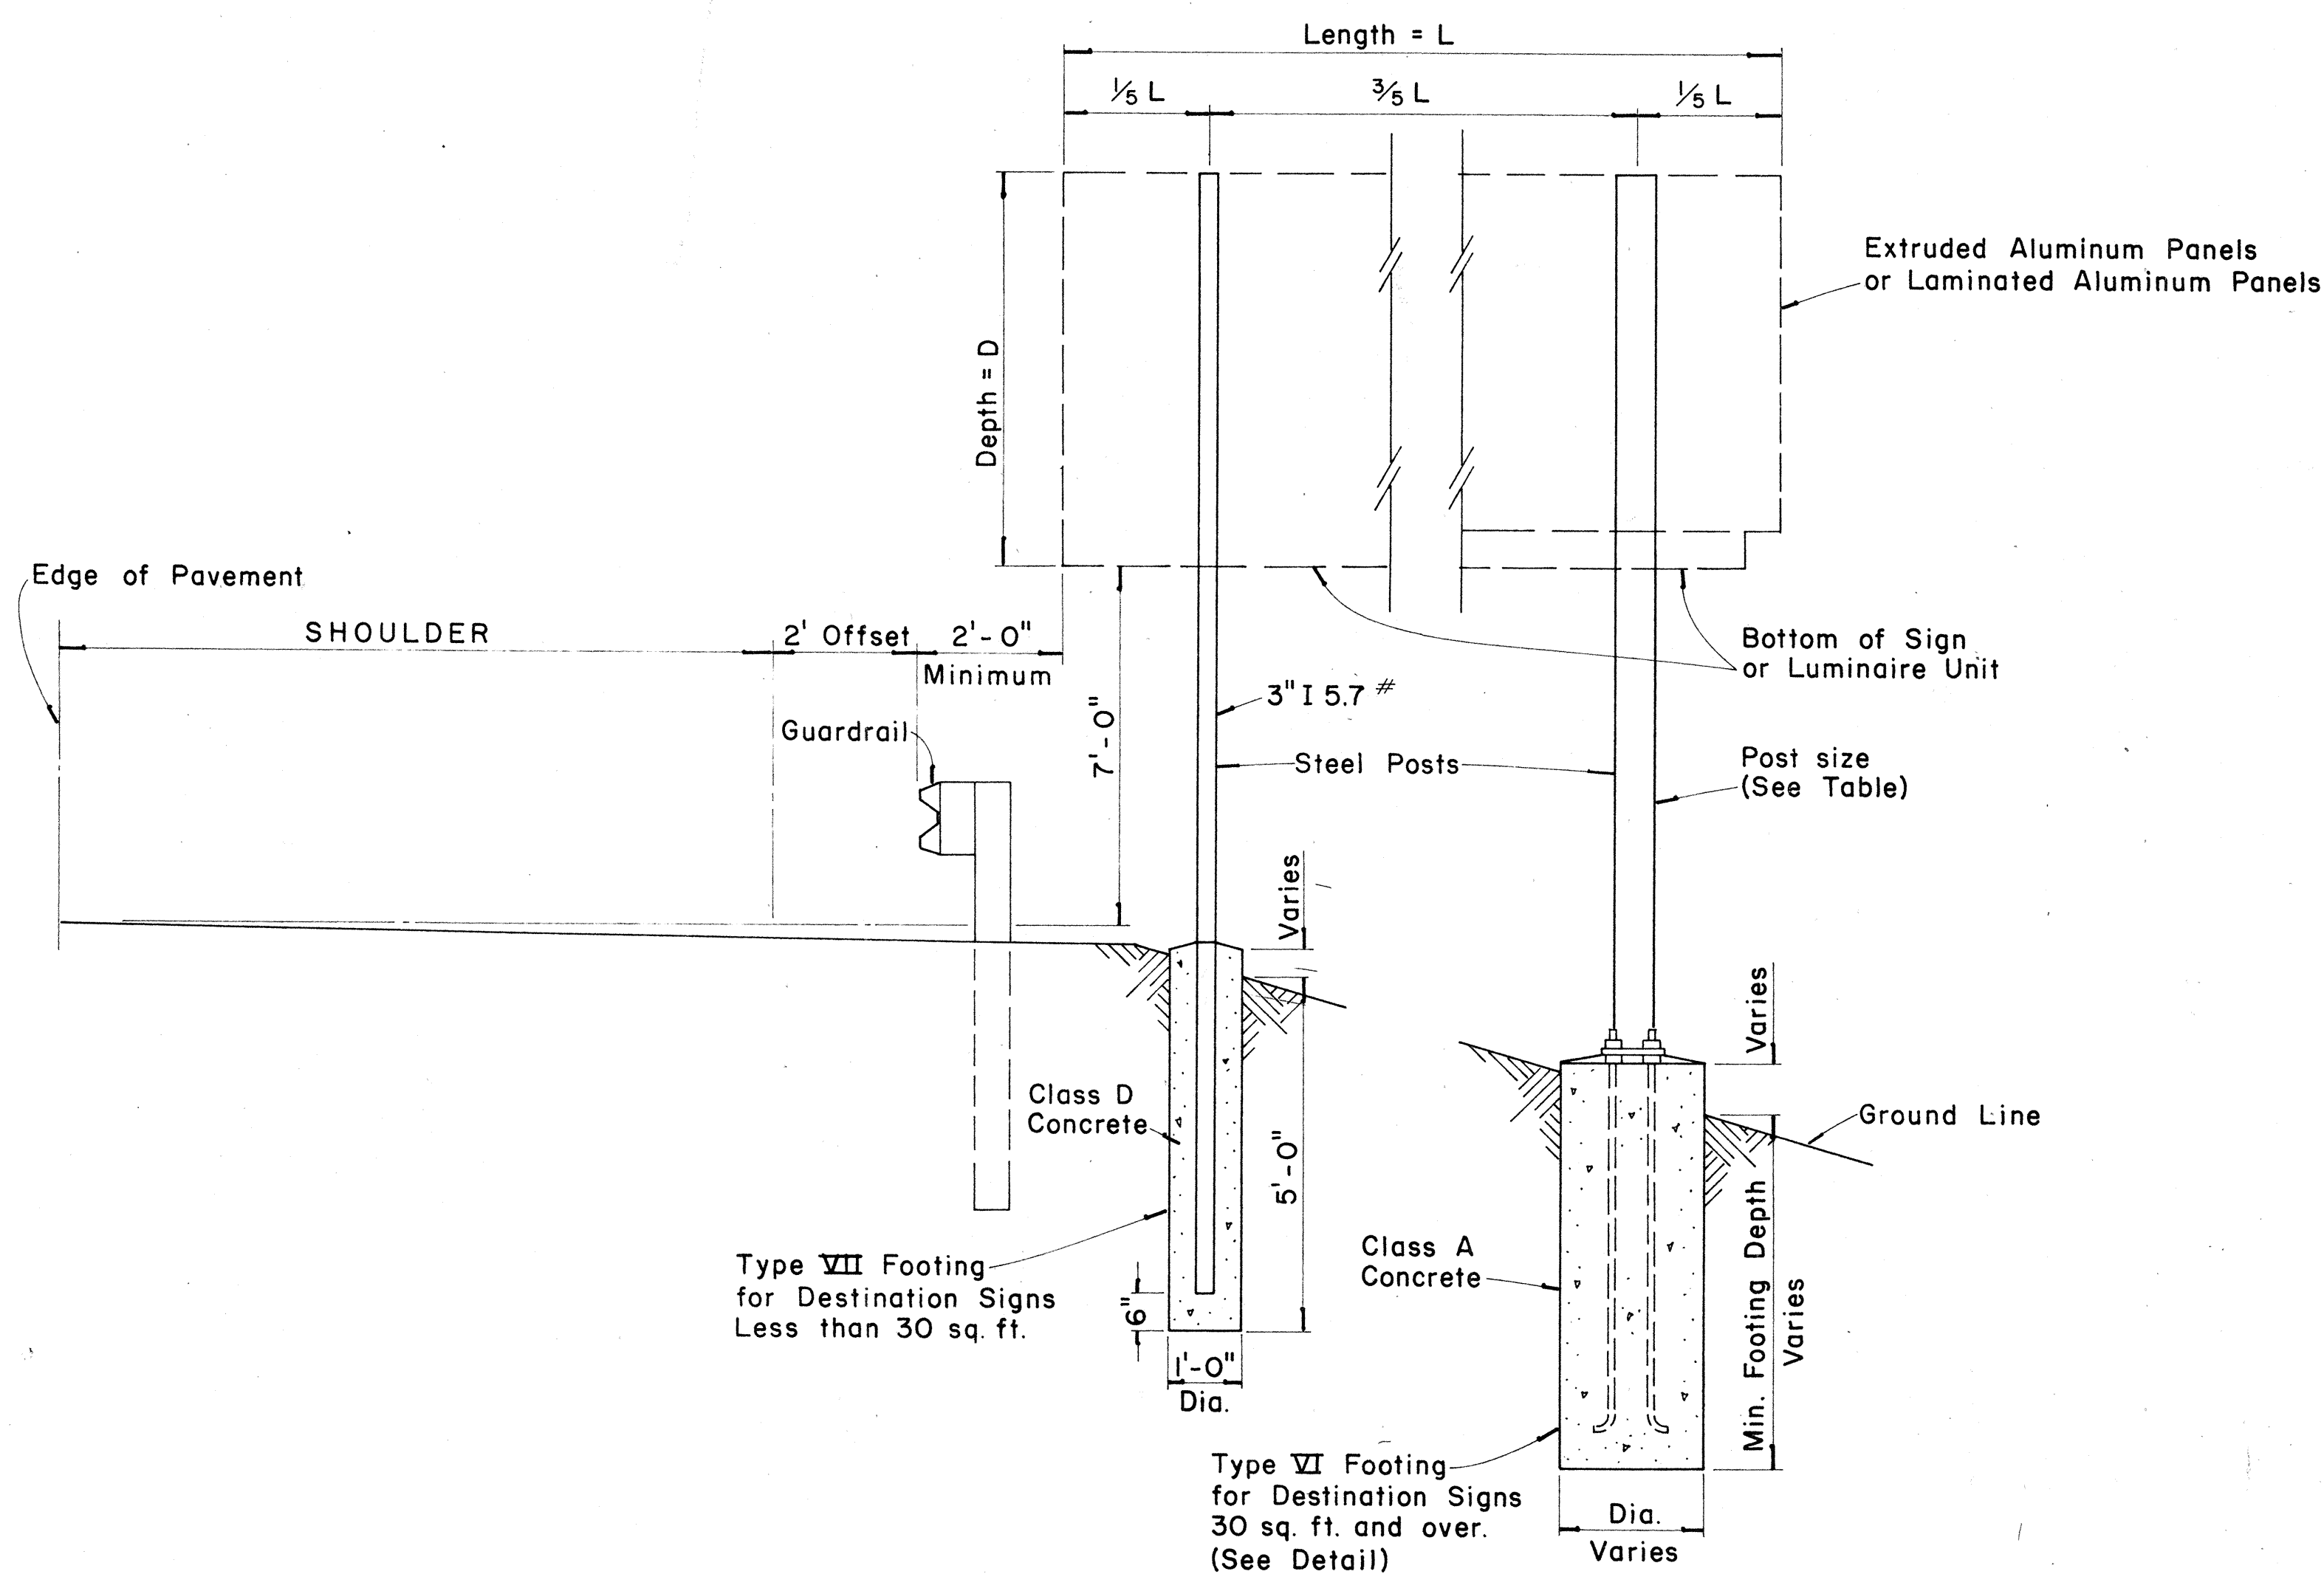[illegible]

TYPICAL DESTINATION & GROUND MOUNTED EXPRESSWAY SIGN

Not to Scale

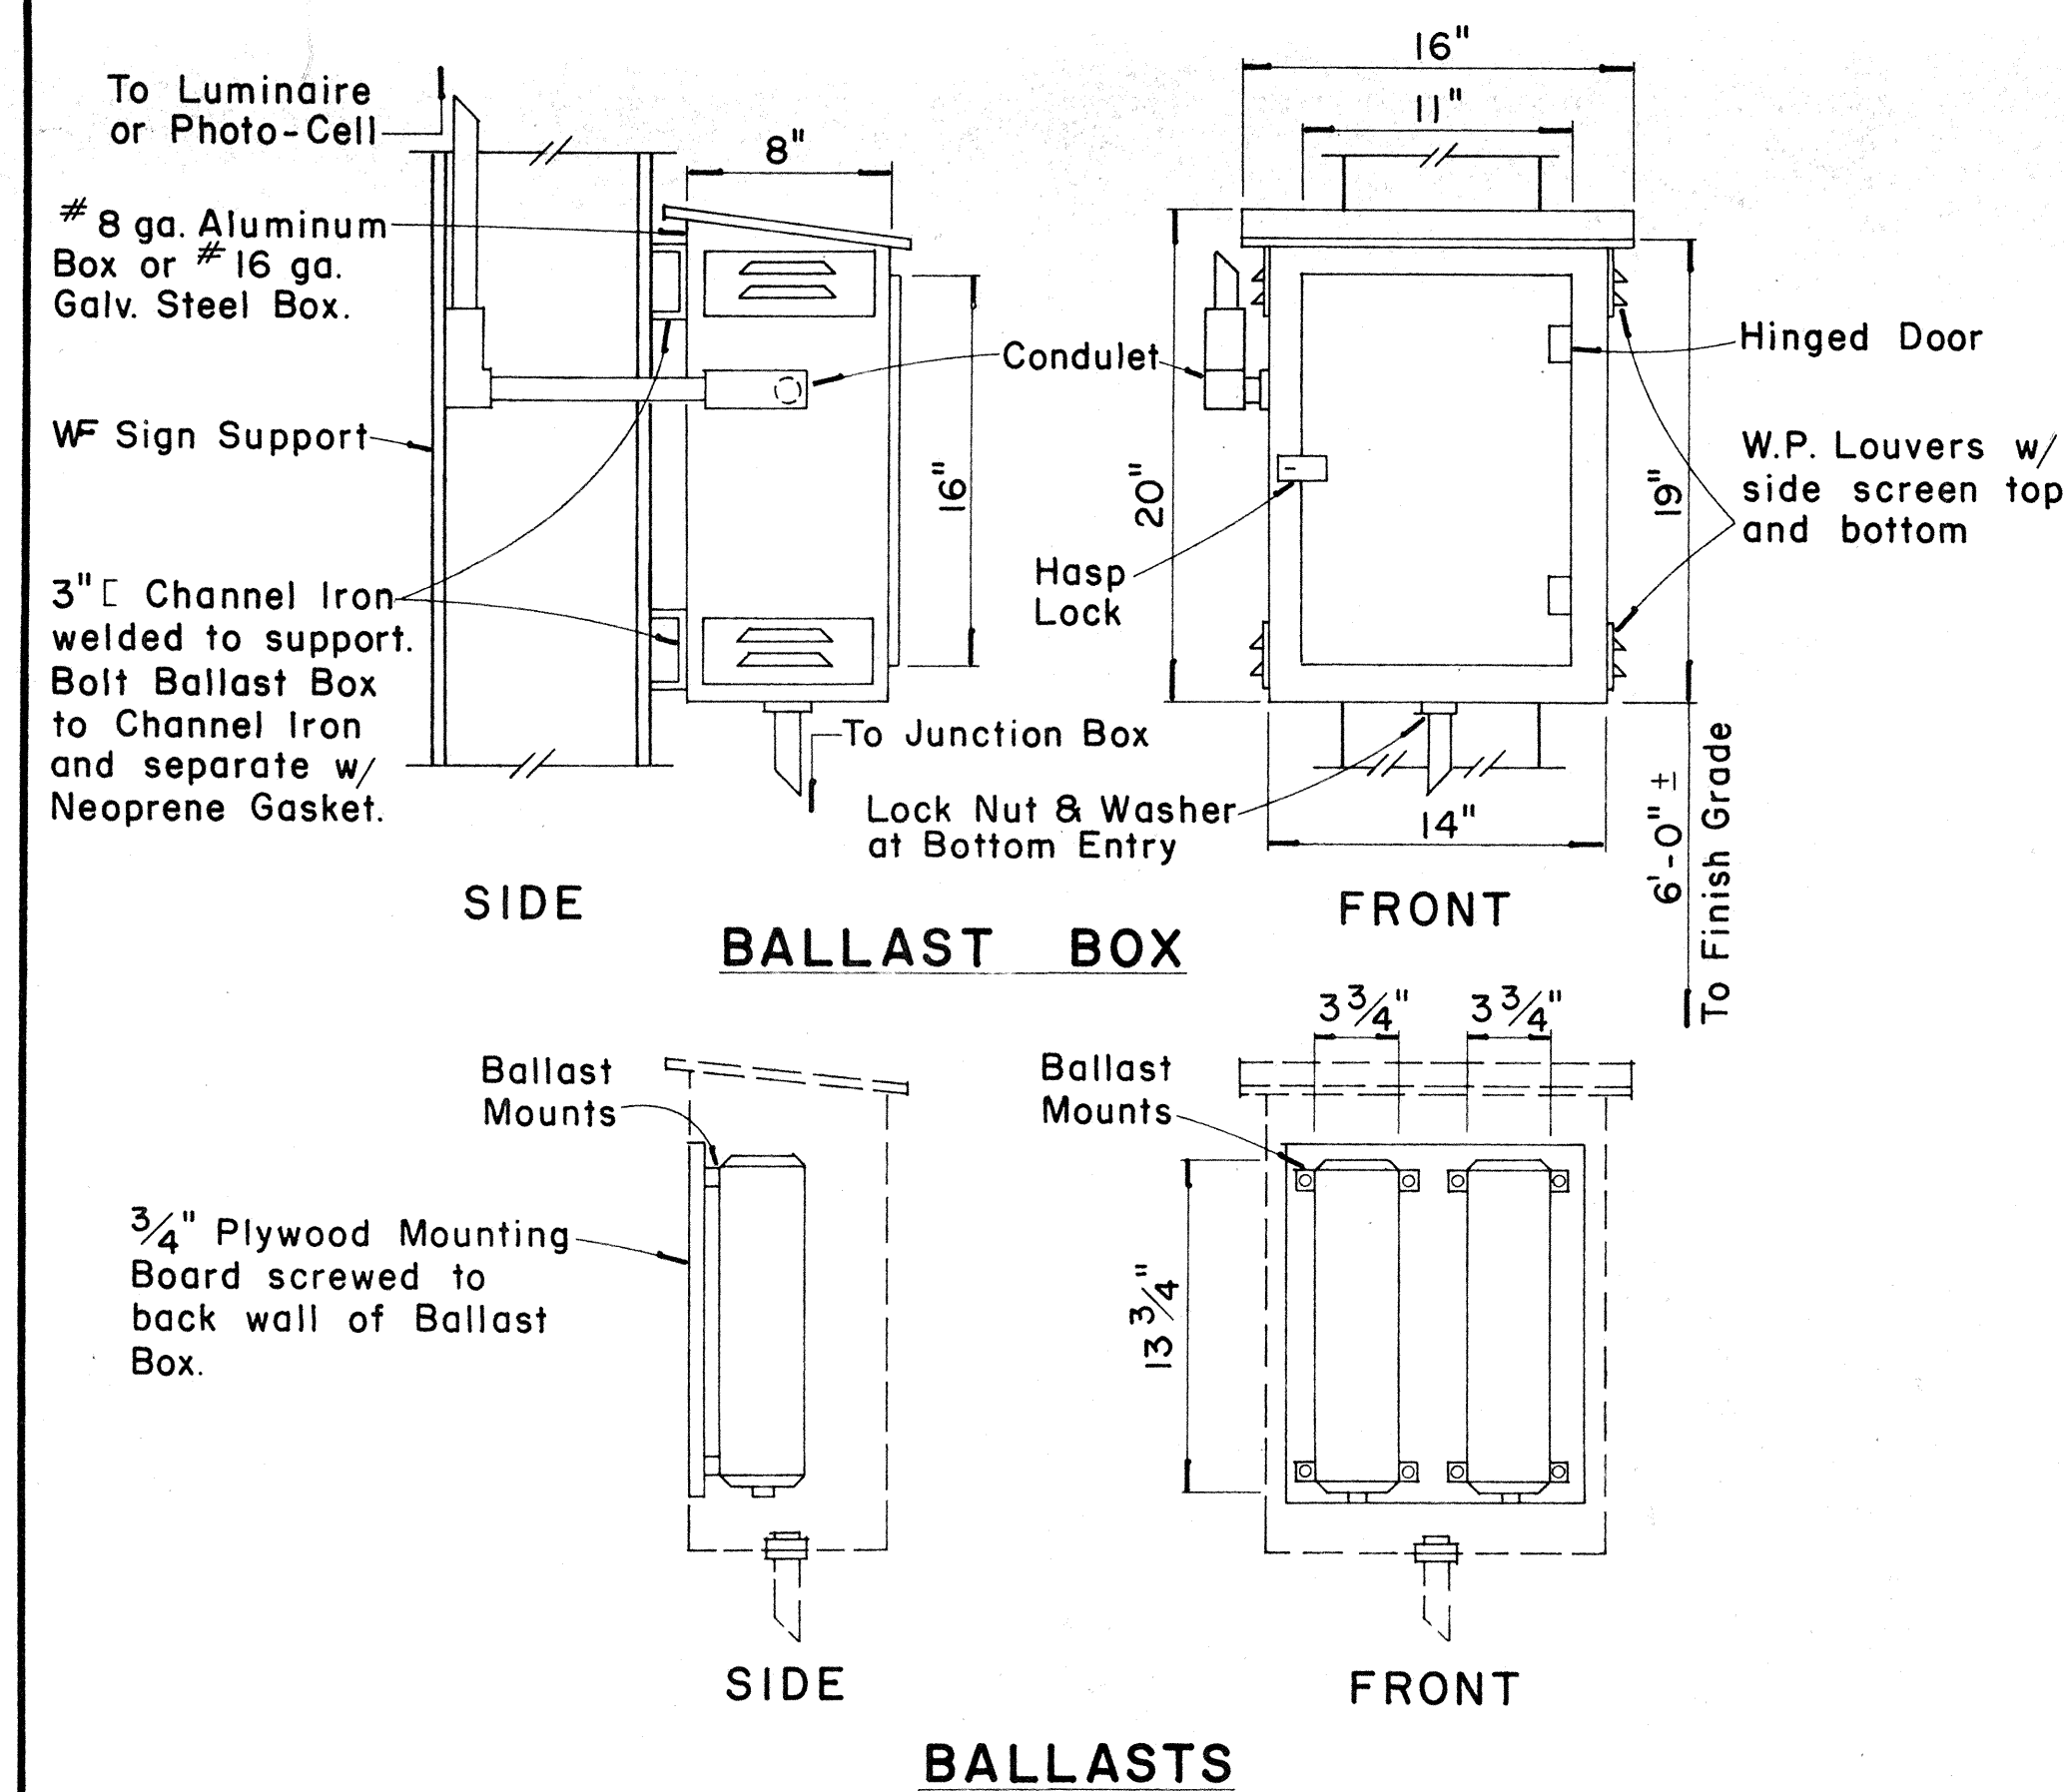

WEATHERPROOF BALLAST BOX

Scale: $1\frac{1}{2}'' = 1' - 0''$



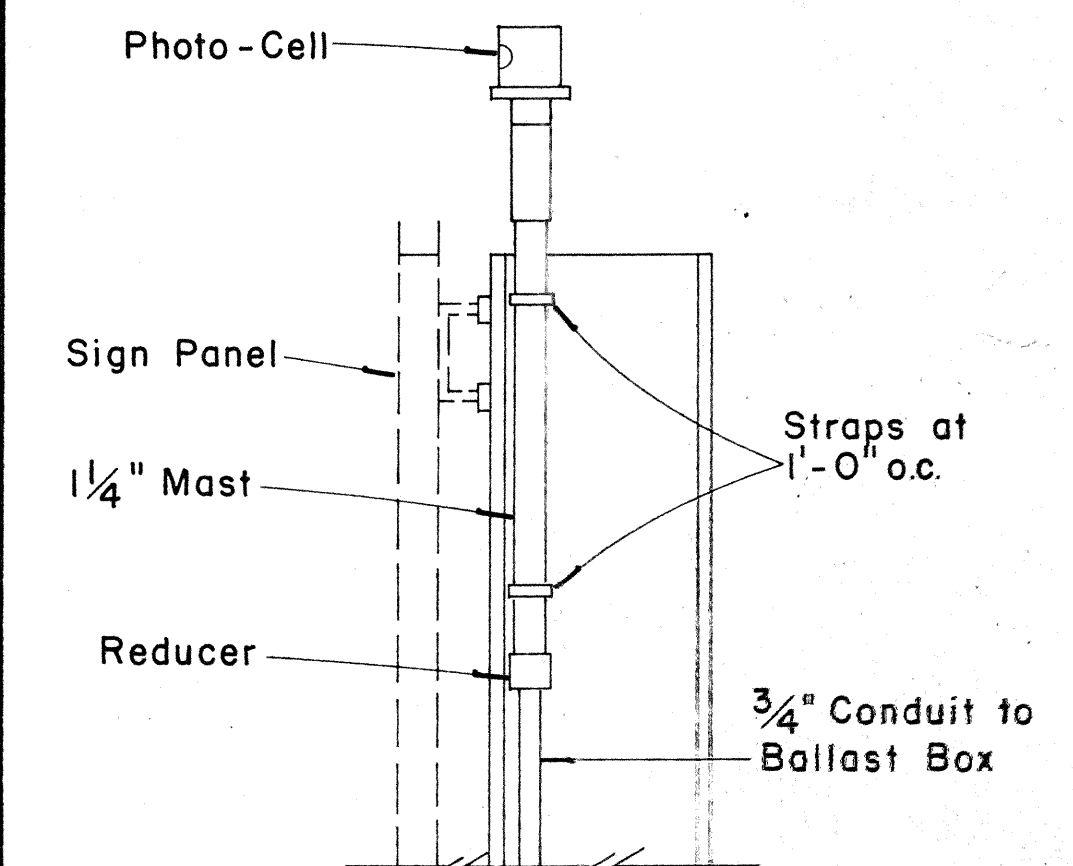


PHOTO-CELL DETAIL

Scale: $1\frac{1}{2}" = 1' - 0"$

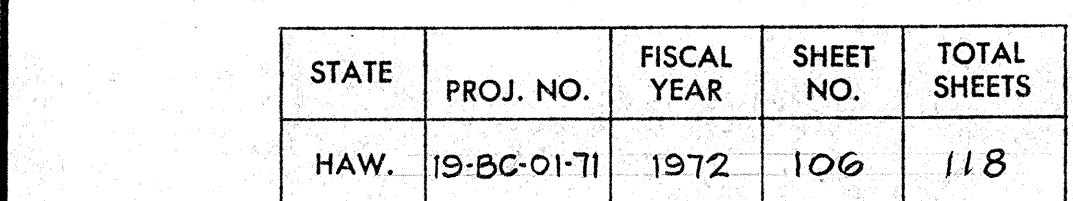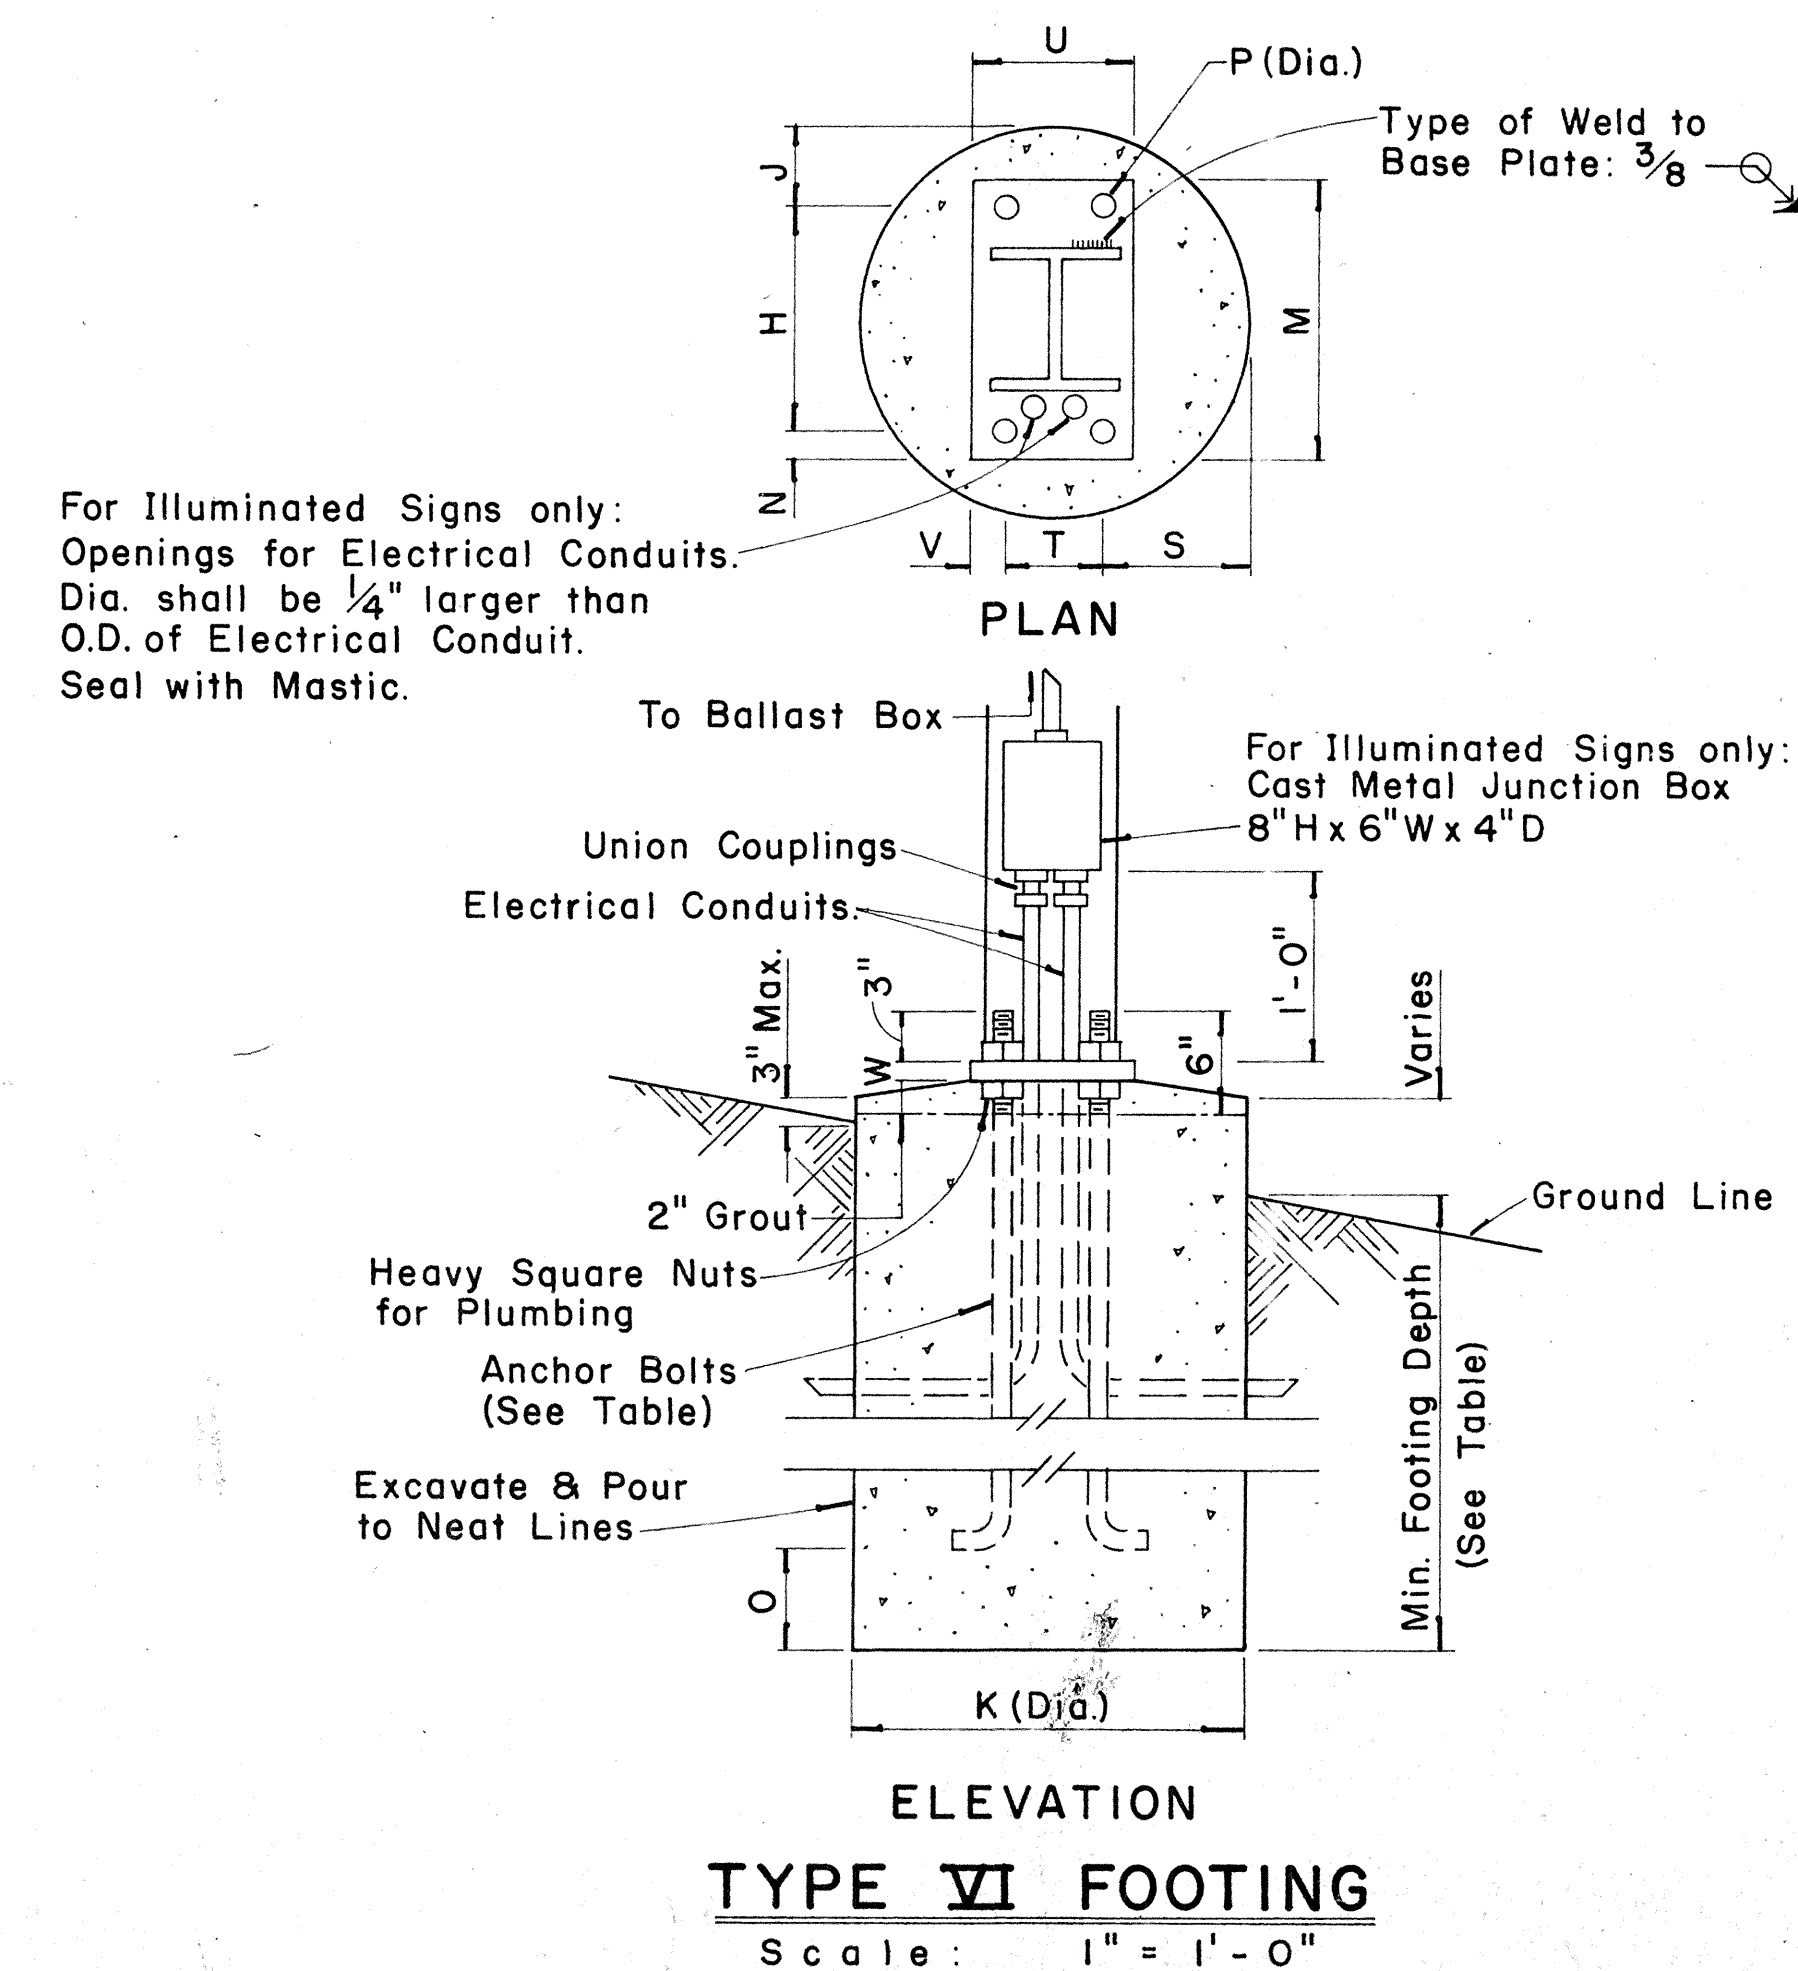

APPROVAL RECOMMENDED:

Eichi Tanaka 12/29/69
TRAFFIC ENGINEER DATE

APPROVED:

Arthur L. Zaleski 12-30-69
ASSISTANT CHIEF, ENGINEERING DATE

NO.	REVISION	APPROVED BY	DATE

STATE OF HAWAII
DEPARTMENT OF TRANSPORTATION
HIGHWAYS DIVISION

STANDARD DETAILS
DESTINATION & GROUND MOUNTED
EXPRESSWAY SIGNS

Scale: As Shown


SHEET No. 12 OF 23 SHEETS DT 203

STATE	PROJ. NO.	FISCAL YEAR	SHEET NO.	TOTAL SHEETS
HAW.	12-80-01-71	1972	108	118

(GROUND MOUNTED SIGNS)

SUPPORT SPACING TABLE


PANEL THICK.	LENGTH OF SIGN	NO. OF SUPPORTS	OVERHANG	SUPPORT SPACING
A	B	C		
1"	6' - 0"	2	12"	48"
1"	6' - 6"	2	15"	48"
1"	7' - 0"	2	15"	54"
1"	7' - 6"	2	18"	54"
1"	8' - 0"	2	18"	60"
1"	8' - 6"	2	20"	62"
1"	9' - 0"	2	22"	64"
1"	9' - 6"	2	23"	68"
1"	10' - 0"	2	24"	72"
1"	10' - 6"	2	24"	78"
1"	11' - 0"	2	24"	84"
1"	11' - 6"	2	27"	84"
1"	12' - 0"	2	30"	84"
1"	12' - 6"	2	30"	90"
1"	13' - 0"	2	30"	96"
1"	13' - 6"	2	30"	102"
1"	14' - 0"	2	30"	108"
1"	14' - 6"	2	36"	102"
1"	15' - 0"	2	36"	108"
2.5"	15' - 6"	2	36"	114"
2.5"	16' - 0"	2	39"	114"
2.5"	16' - 6"	2	39"	120"
2.5"	17' - 0"	2	39"	126"
2.5"	17' - 6"	2	42"	126"
2.5"	18' - 0"	2	42"	132"
2.5"	18' - 6"	2	45"	132"
2.5"	19' - 0"	2	45"	138"
2.5"	19' - 6"	2	45"	144"
2.5"	20' - 0"	2	48"	144"
2.5"	20' - 6"	2	48"	150"
2.5"	21' - 0"	2	51"	150"
2.5"	21' - 6"	2	51"	156"
2.5"	22' - 0"	2	51"	162"
2.5"	22' - 6"	2	54"	162"
2.5"	23' - 0"	2	54"	168"
2.5"	23' - 6"	2	54"	174"
2.5"	24' - 0"	2	57"	174"

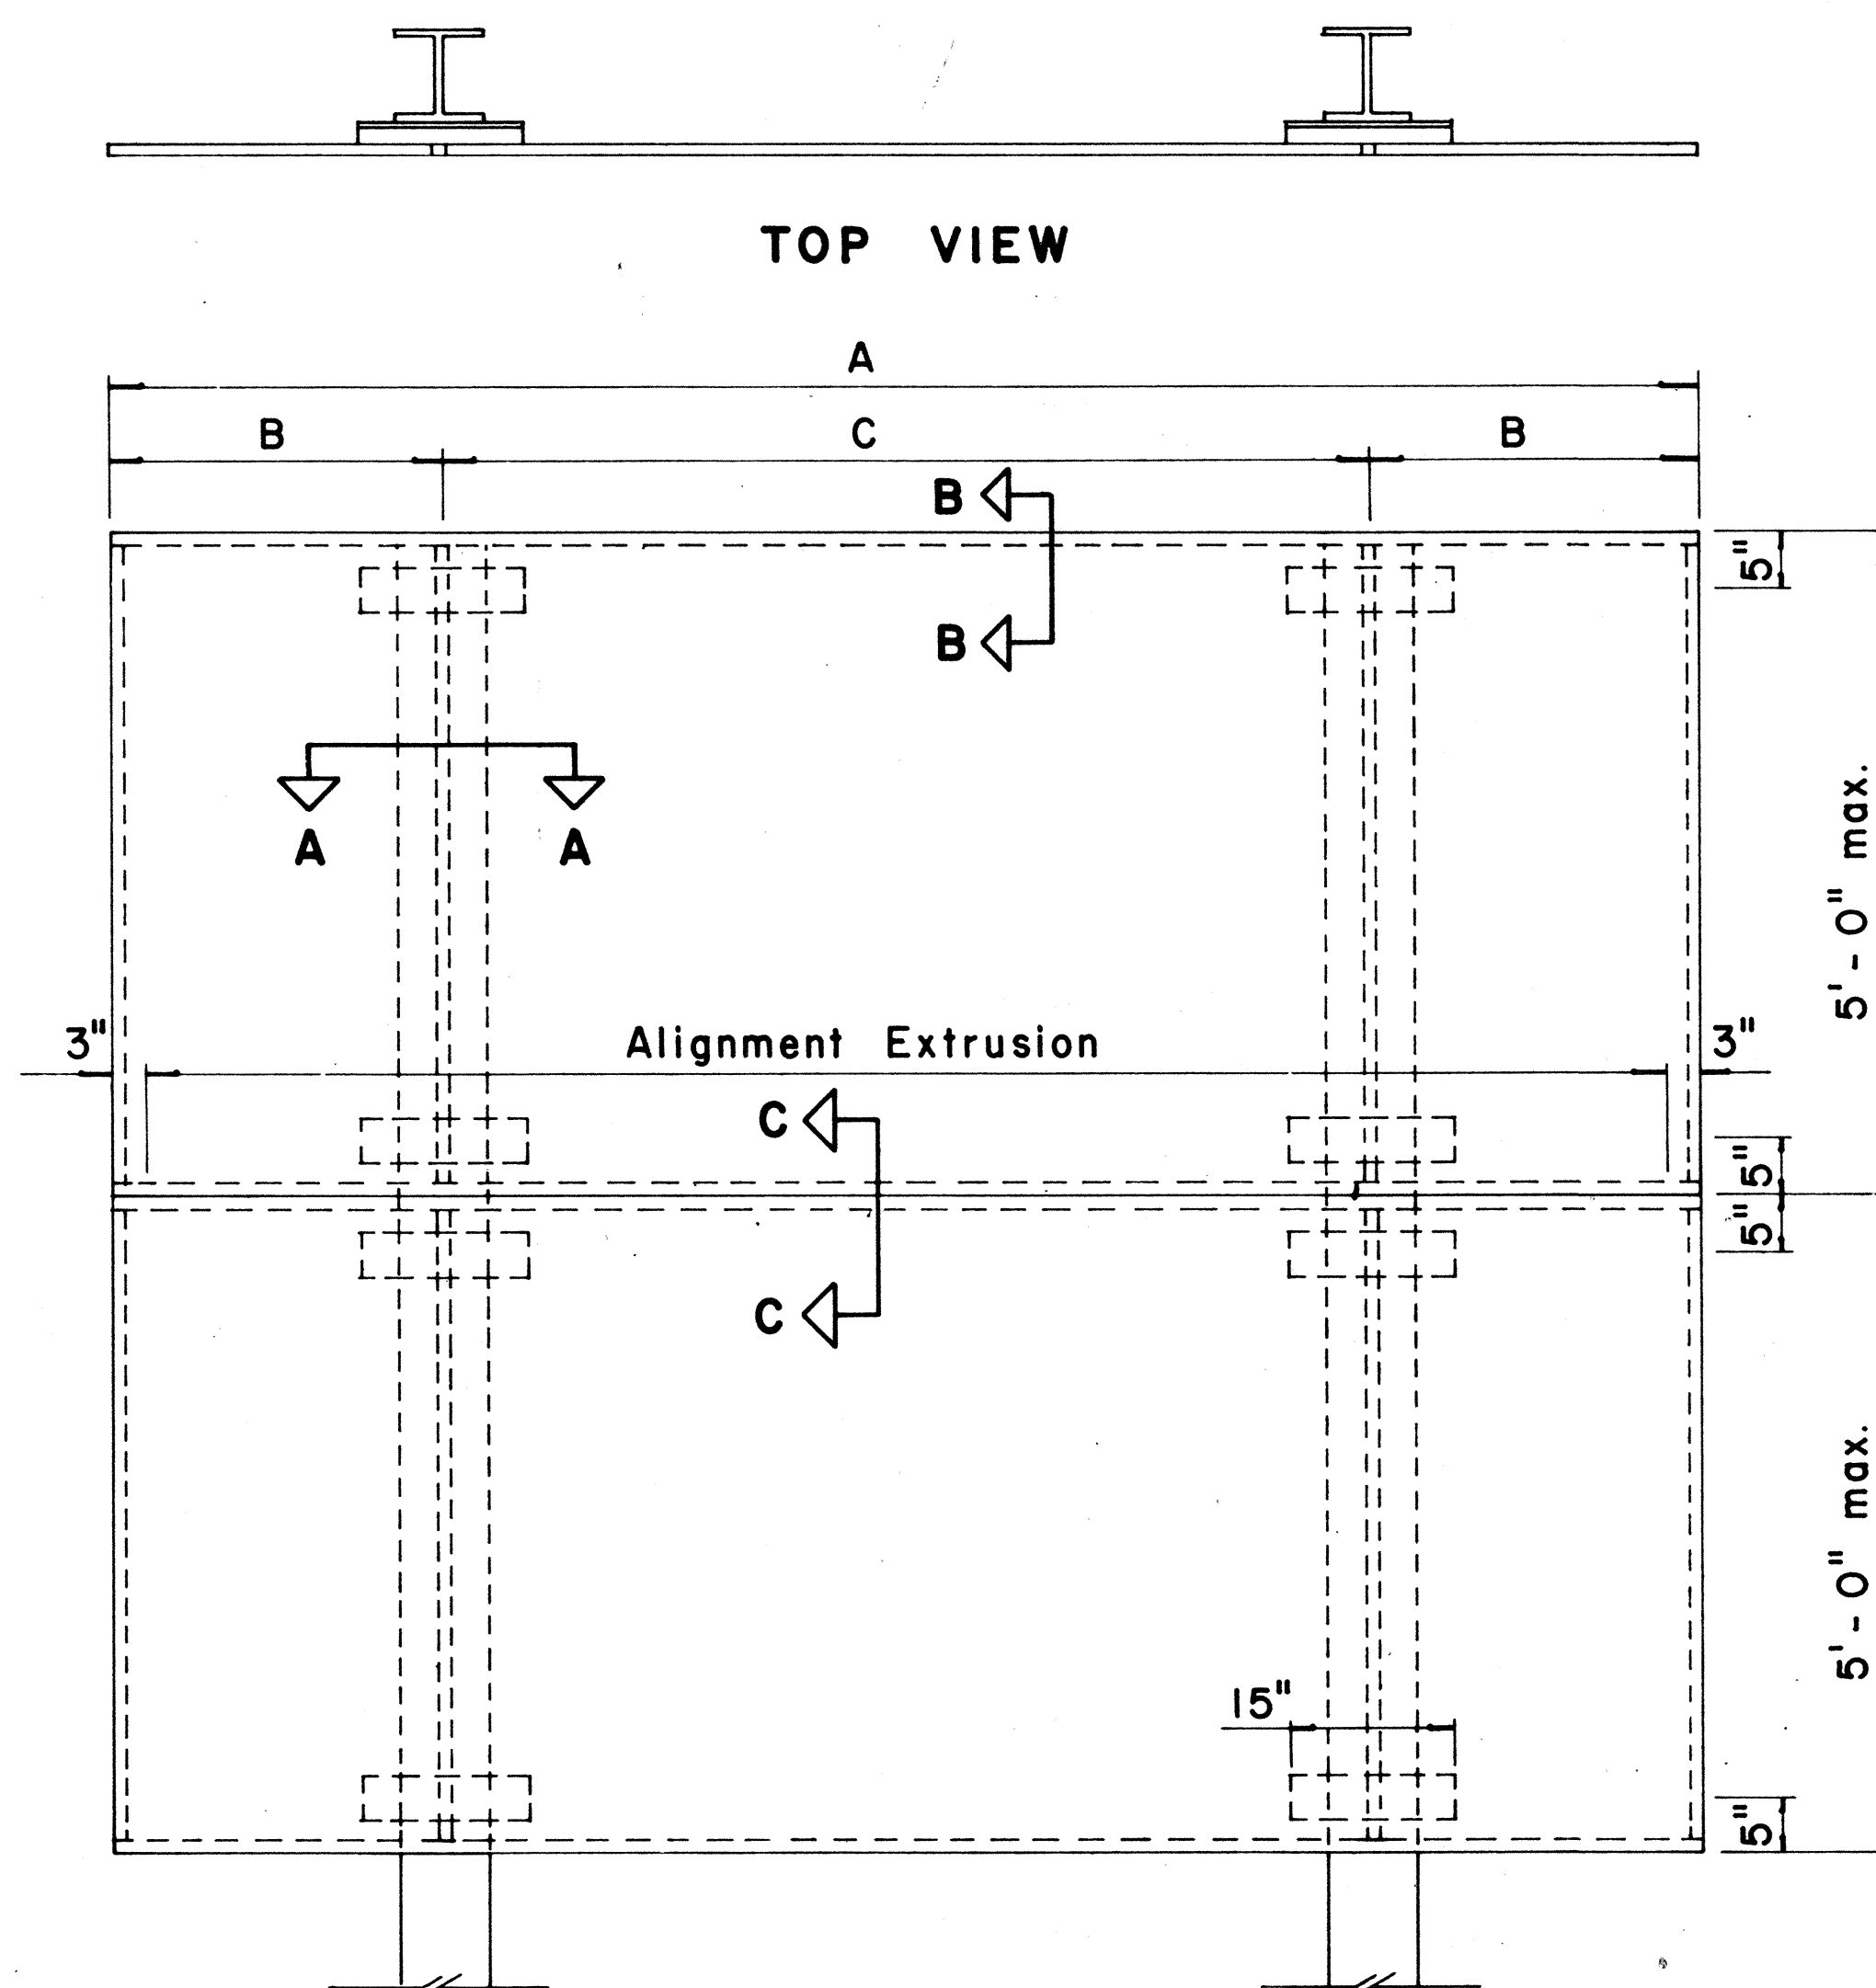

ELEVATION


TYPICAL SIGN ASSEMBLY

Scale: $\frac{3}{4}$ " = 1' - 0"

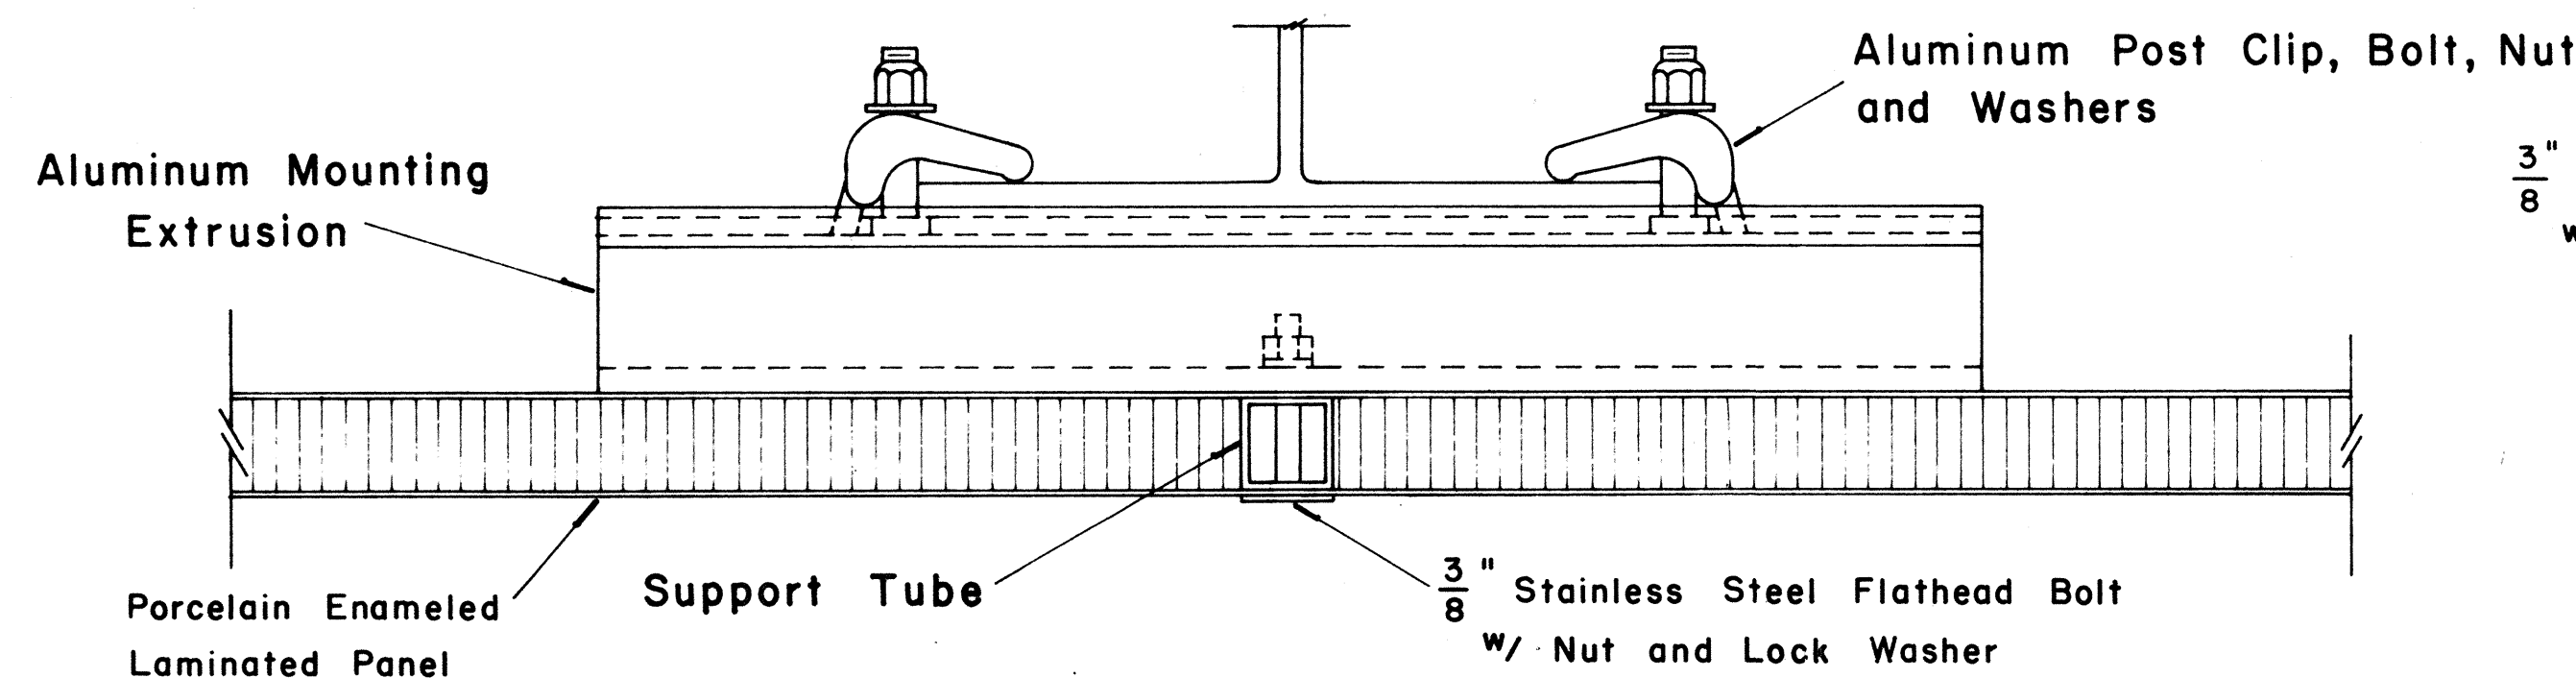

SECTION "A - A"

Scale: $\frac{1}{2}$ " = 1"

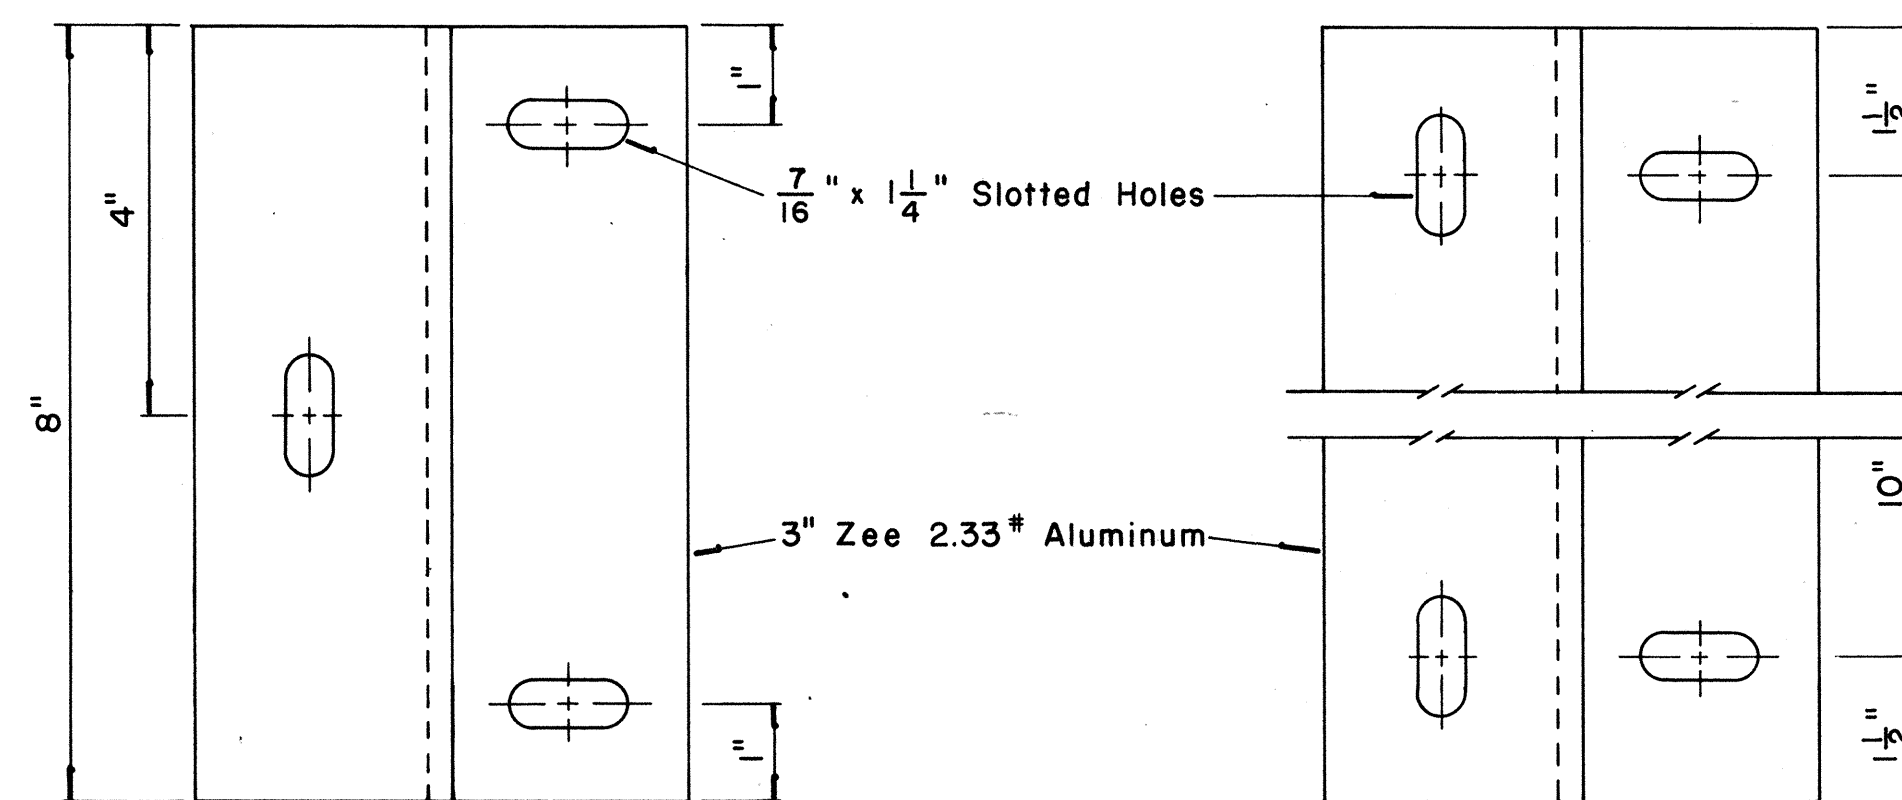


END MOUNTING

INTERMEDIATE MOUNTING


ZEE MOUNTING DETAILS

Scale: $\frac{1}{2}$ " = 1"

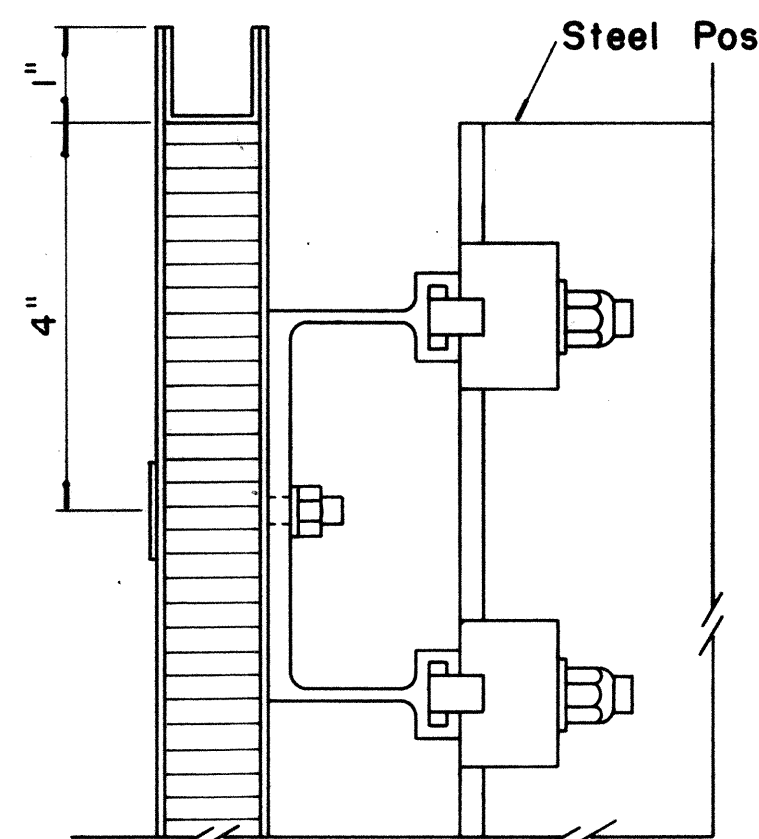

SECTION "B - B"


Scale: $\frac{1}{2}$ " = 1"

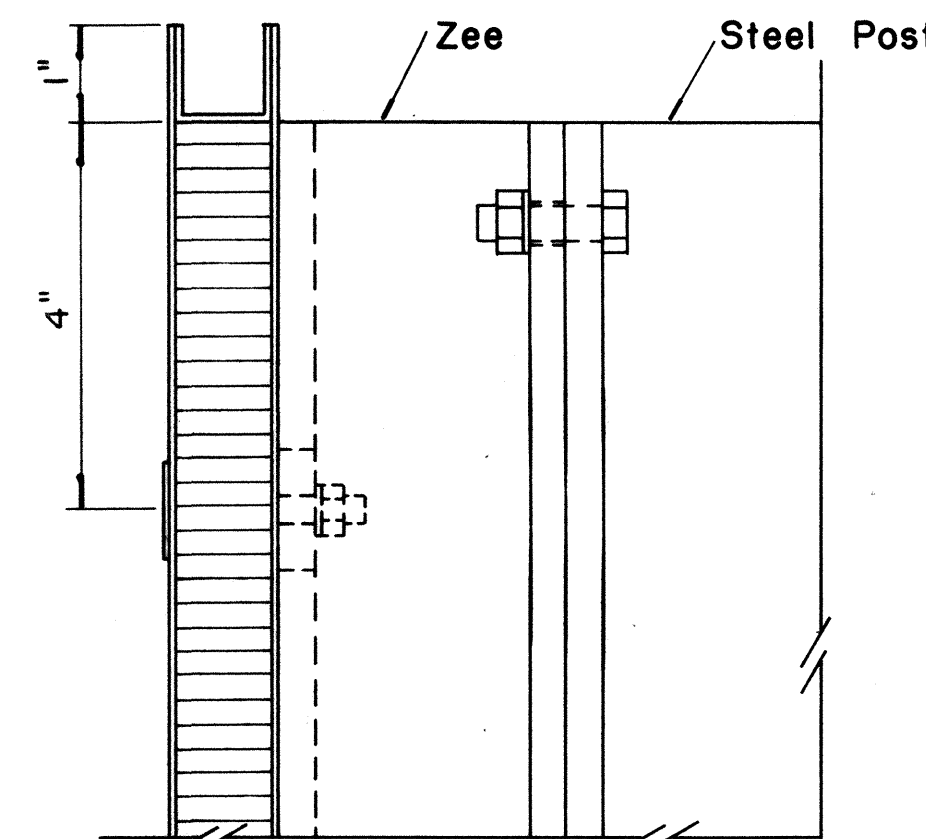

SECTION "B - B"

(Alternate)

Scale: $\frac{1}{2}$ " = 1"

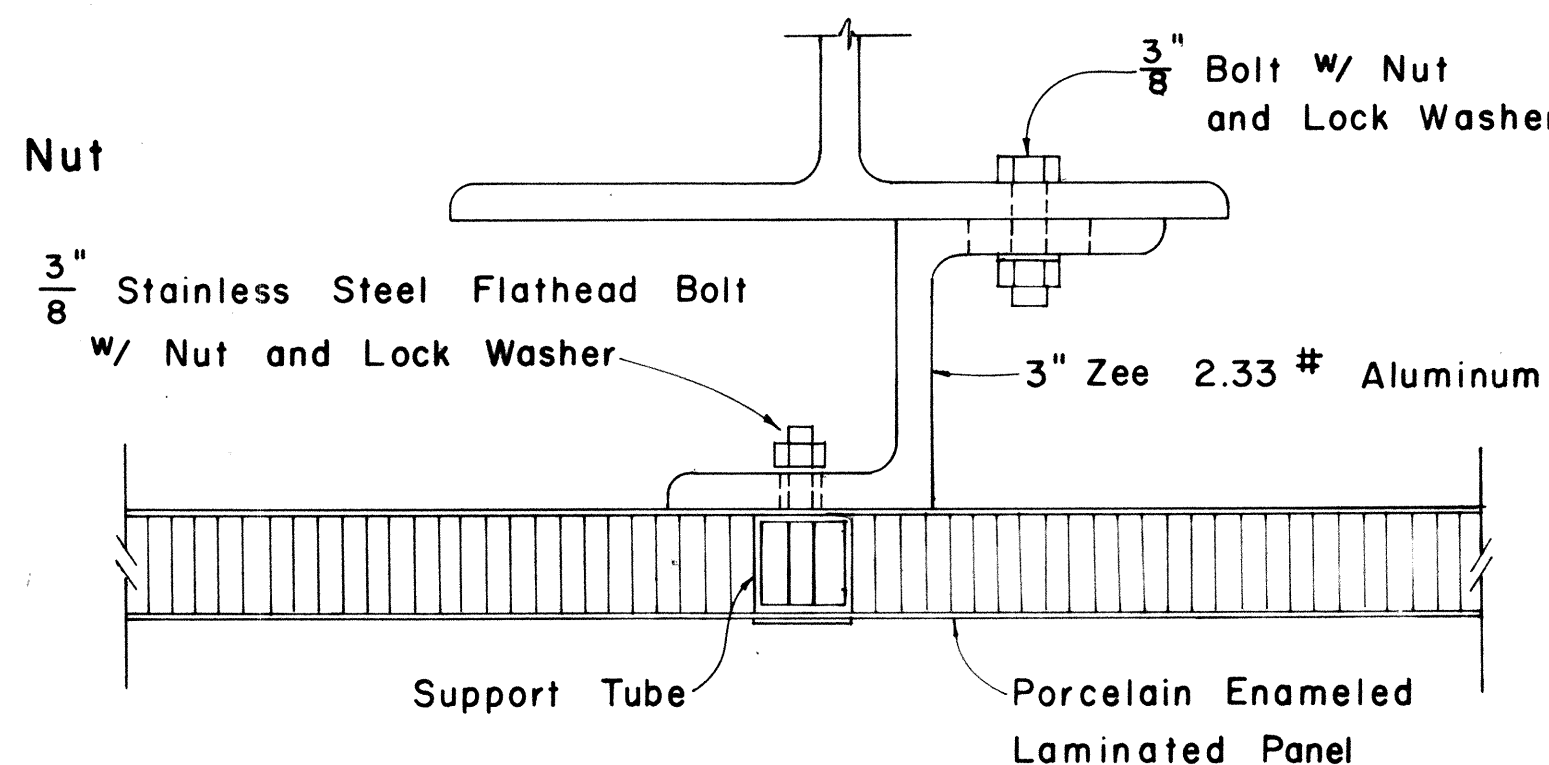

SECTION "A - A"

(Alternate)

Scale: $\frac{1}{2}$ " = 1"

APPROVAL RECOMMENDED:


Eishi Tanaka
TRAFFIC ENGINEER

12/29/69
DATE

APPROVED:

John J. [Signature]
ASSISTANT CHIEF, ENGINEERING

12-30-69
DATE

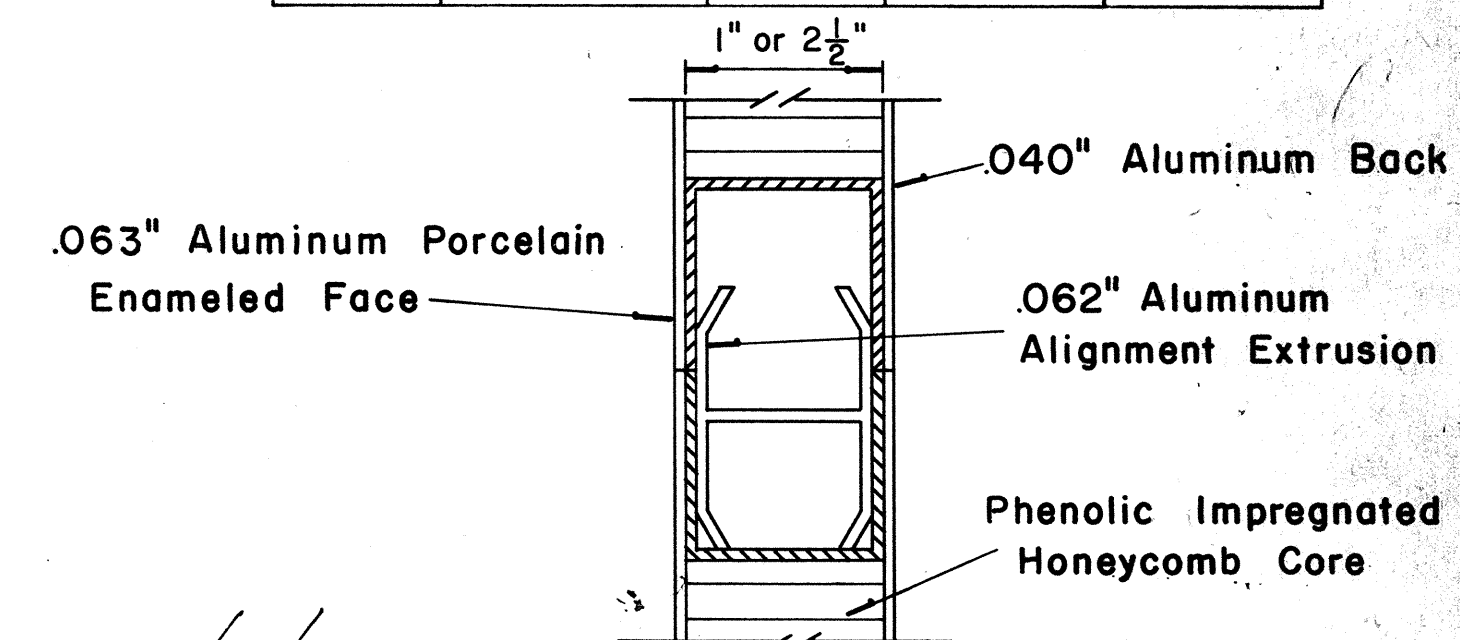

CLOSURE DETAIL
SECTION "C - C"

FULL SCALE

NO.	REVISION	APPROVED BY	DATE

STATE OF HAWAII
DEPARTMENT OF TRANSPORTATION
HIGHWAYS DIVISION


STANDARD DETAILS
LAMINATED ALUMINUM
SIGN PANELS
(GROUND MOUNTED)

Scale: As Shown

SHEET No. 14 OF 23 SHEETS

STATE	PROJ. NO.	FISCAL YEAR	SHEET NO.	TOTAL SHEETS
HAW.	19-BC-01-11	1972	110	118

RADII FOR SIGNS		
Least Dimension of Sign	W	R
2' - 0" to 4' - 6"	2"	3"
4' - 9" to 5' - 6"	2"	6"
5' - 9" to 7' - 6"	2"	9"
7' - 9" and greater	2"	12"

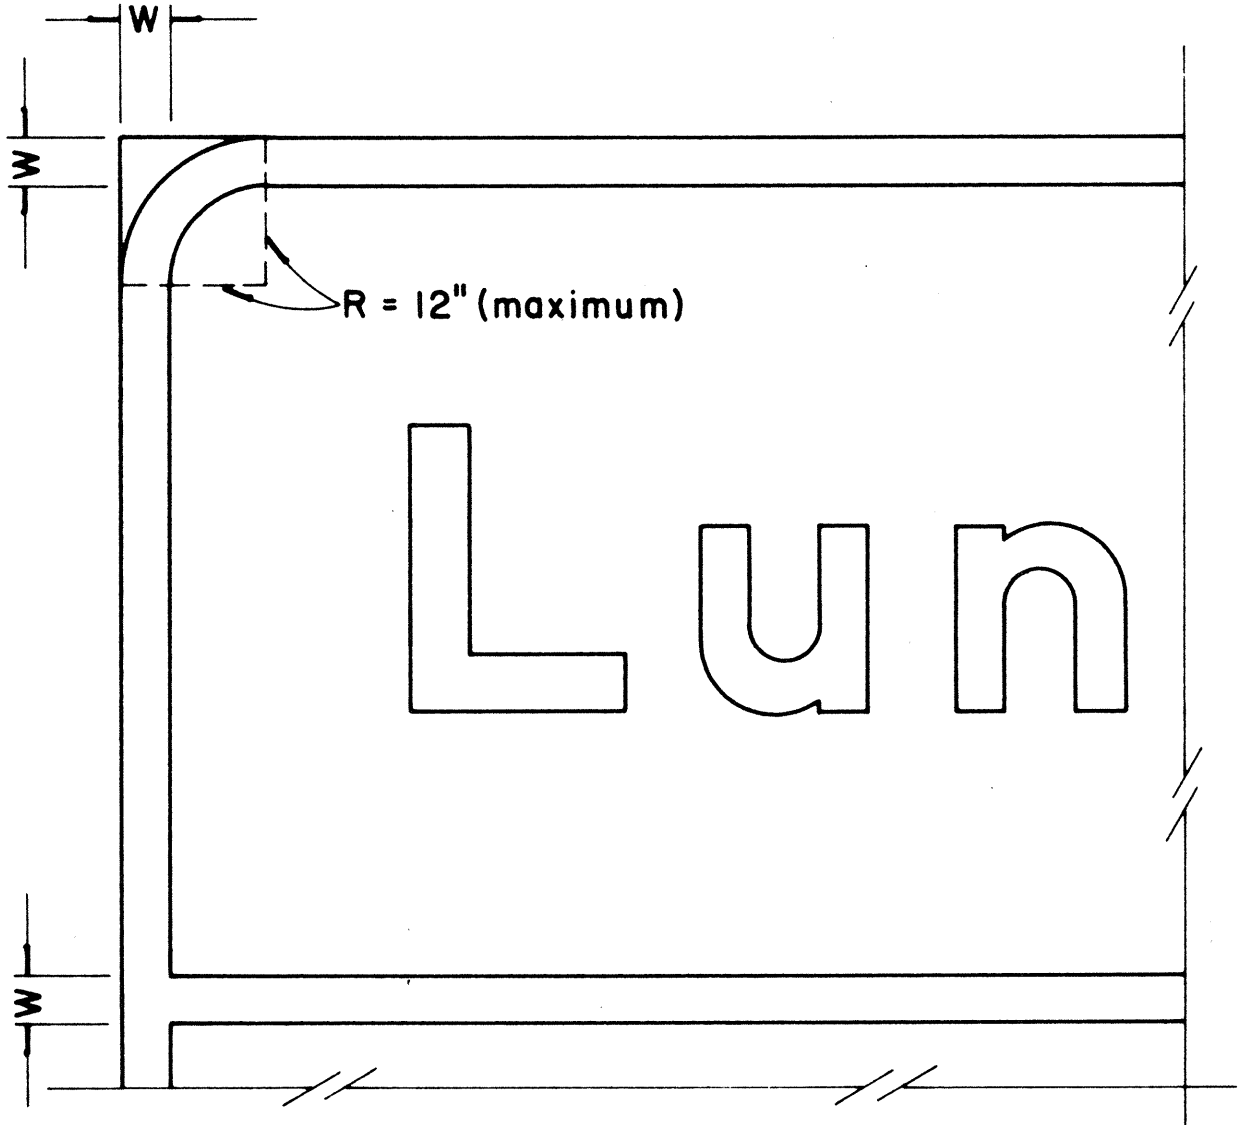

BORDER DETAIL FOR GUIDE SIGNS

Not to Scale

NOTE:

- Area outside corner radius need not be trimmed.
- All borders shall be embossed cut-outs, white and reflectorized.
- All Guide signs shall have borders.

APPROVAL RECOMMENDED:
Eishi Tanaka 4/11/72
 TRAFFIC ENGINEER DATE

APPROVED:
Shuji S. Sakai 4/12/72
 ASSISTANT CHIEF, ENGINEERING DATE


NO.	REVISION	APPROVED BY	DATE
1	Supersedes Sht. DT 209 Approved 12-30-69	H.T.	4/12/72

STATE OF HAWAII
DEPARTMENT OF TRANSPORTATION
HIGHWAYS DIVISION

STANDARD DETAILS
STATE ROUTE MARKER
AND BORDER DETAIL
FOR GUIDE SIGNS

Scale: As Shown
SHEET No. 16 OF 23 SHEETS DT 209

MARKER SIZE	MULTIPLY DIMENSIONS BY	NUMERAL SIZE
		2 Digit - Series D 3 Digit - Series C
* 16"	1	6"
21"	1.3	8"
32"	2.0	12"
42"	2.63	16"

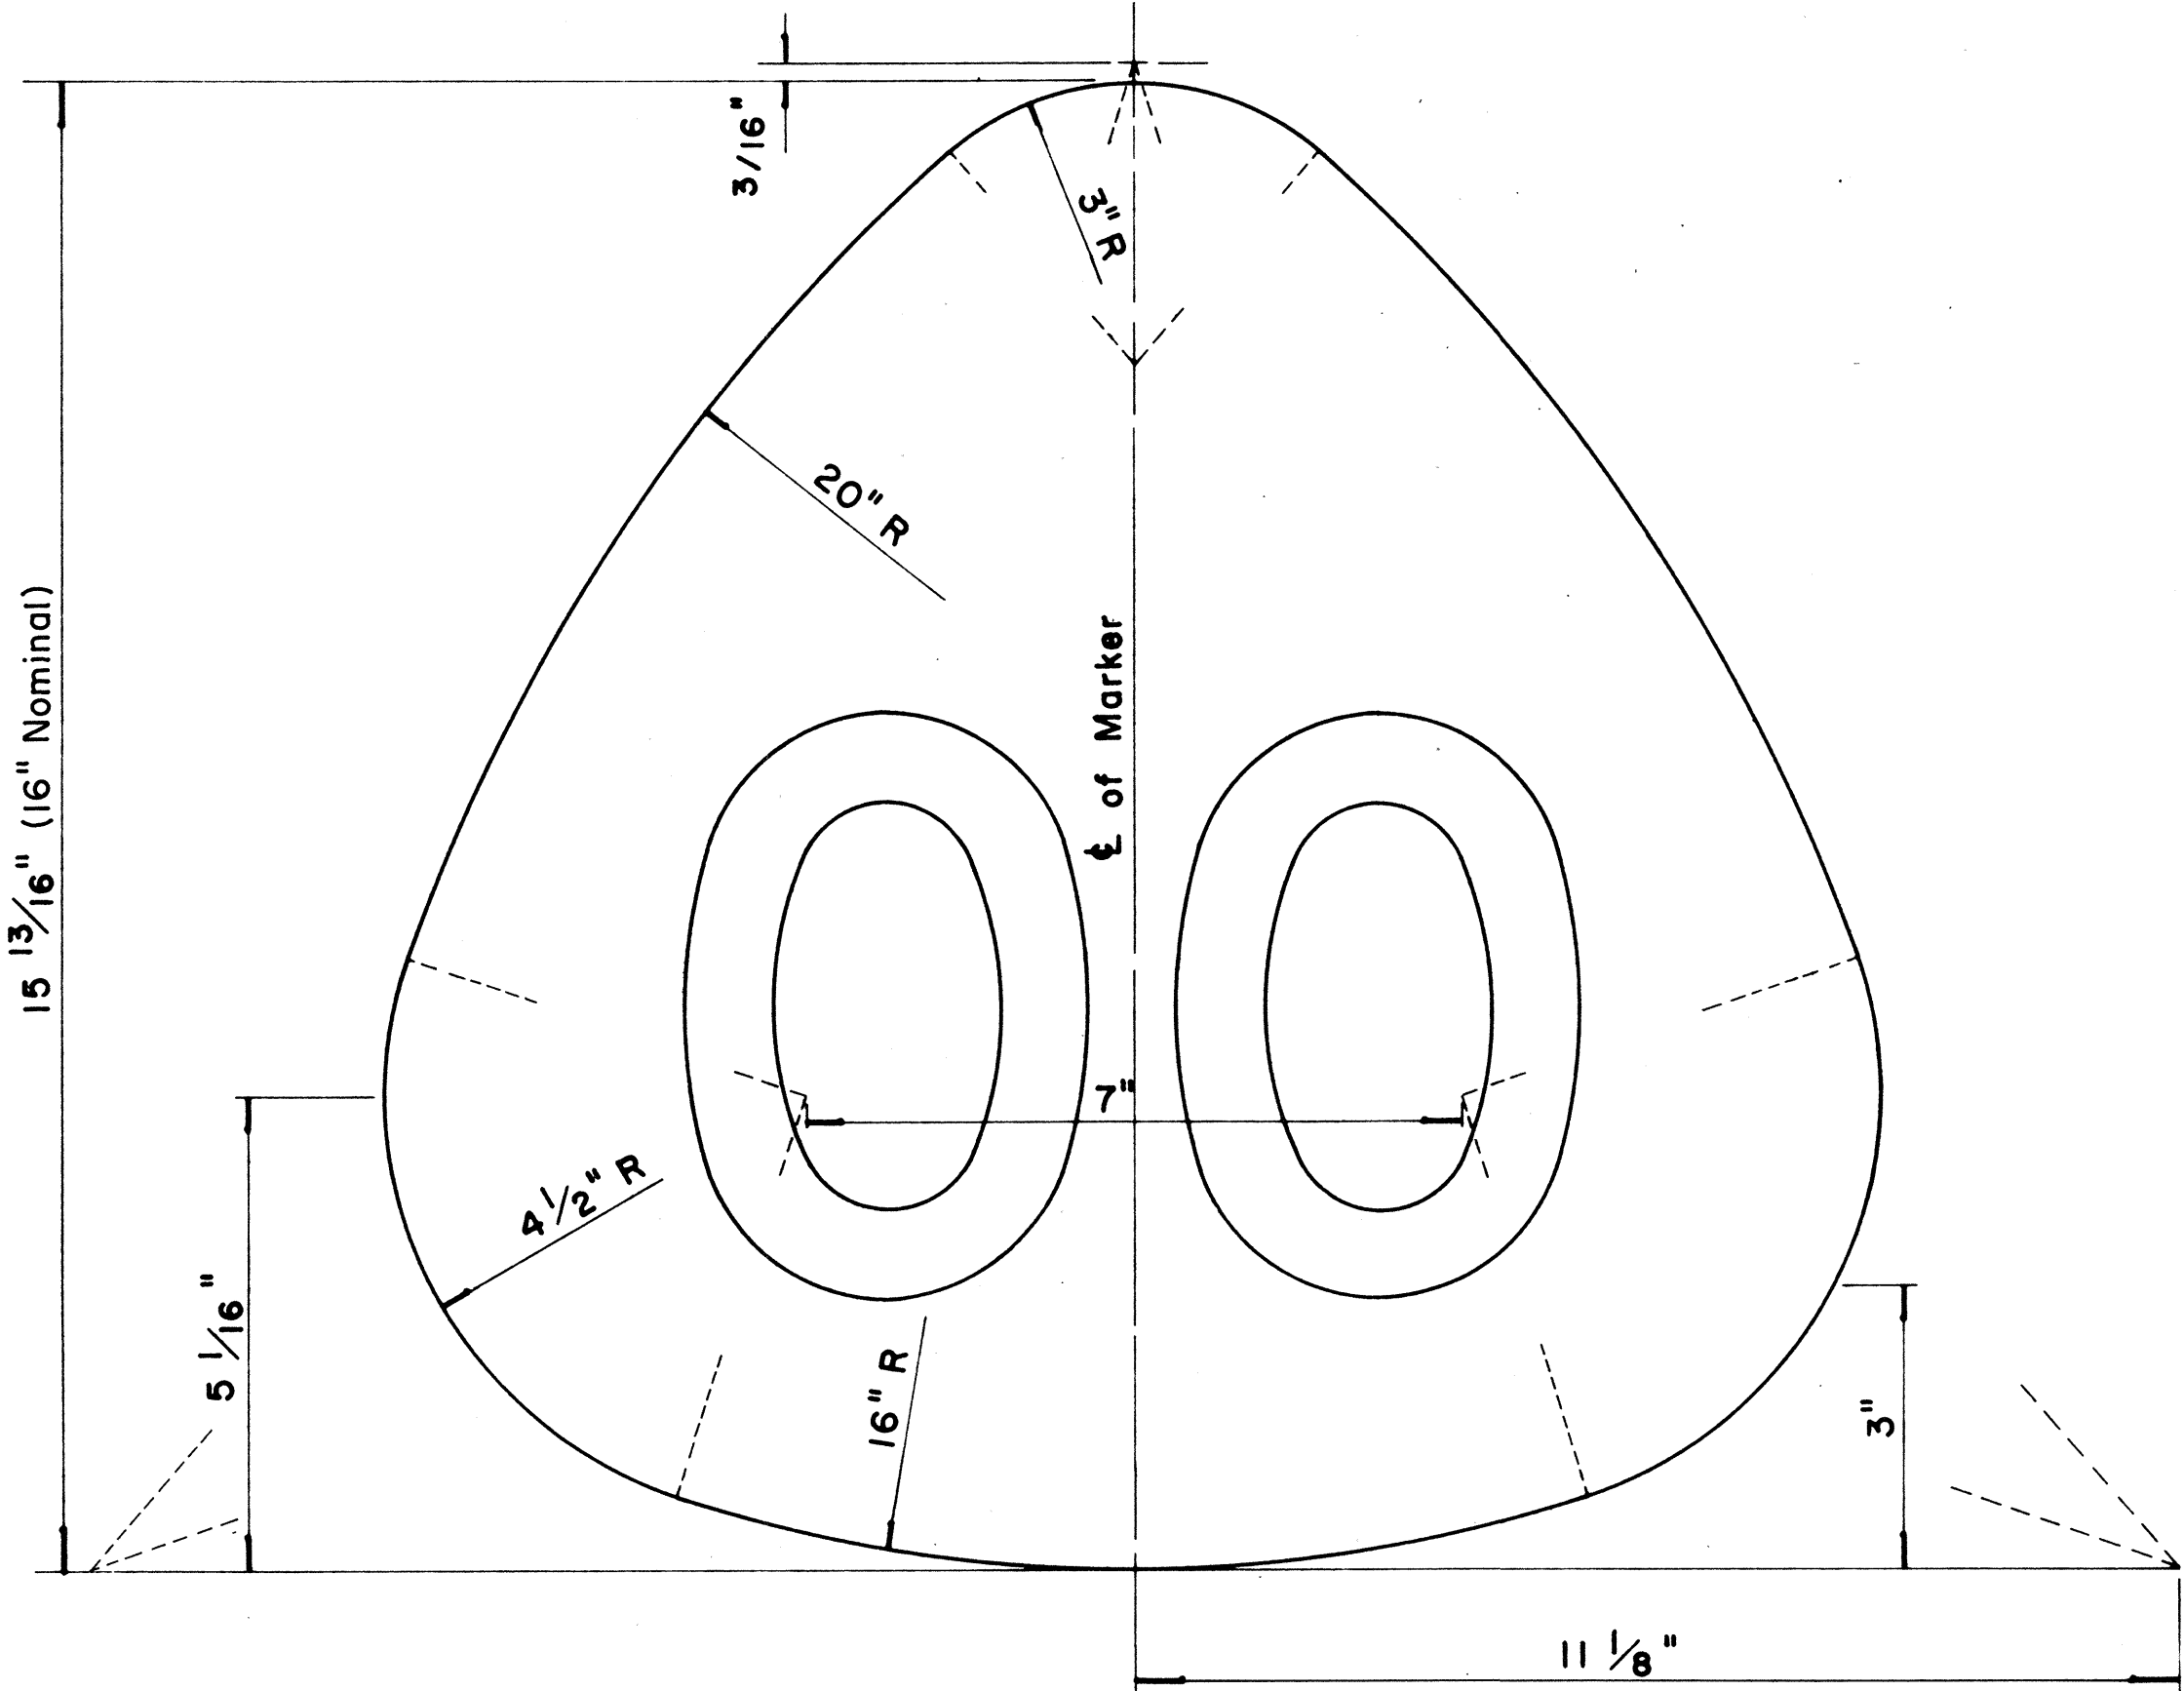

STATE ROUTE MARKER FOR GUIDE SIGNS




Scale: Half Size

NOTE:








- State Route Markers on Guide signs shall have black numerals on a white reflectorized background mounted on a flat aluminum cut-out.
- Numerals shall conform to the FHWA publication "Standard Alphabets for Highway Signs," 1966.
- Cut-outs shall be fastened on sign panel with aluminum blind rivets. See Standard Specifications.
- * The 16" State Route Marker shall be used only with the Construction Identification sign.

DESIGNED BY	DATE
DRAWN BY	
CHECKED BY	
QUANTITIES BY	
NOTE BOOK	
ORIGINAL PLAN	

STATE	PROJ. NO.	FISCAL YEAR	SHEET NO.	TOTAL SHEETS
HAW.	19-13C-01-71	1972	111	118

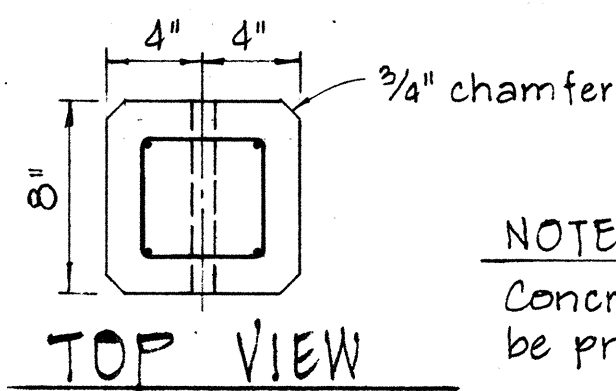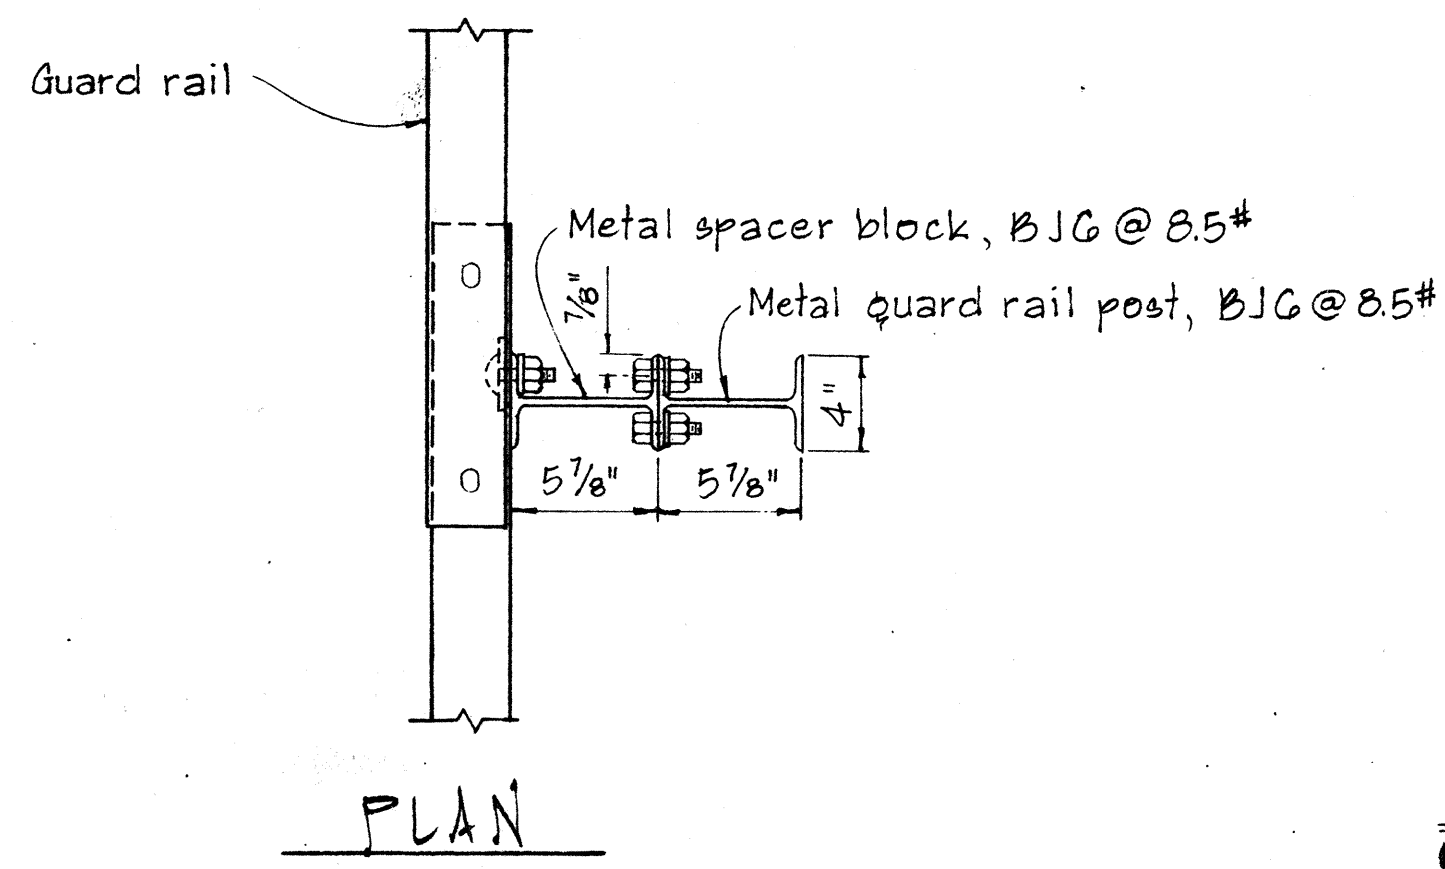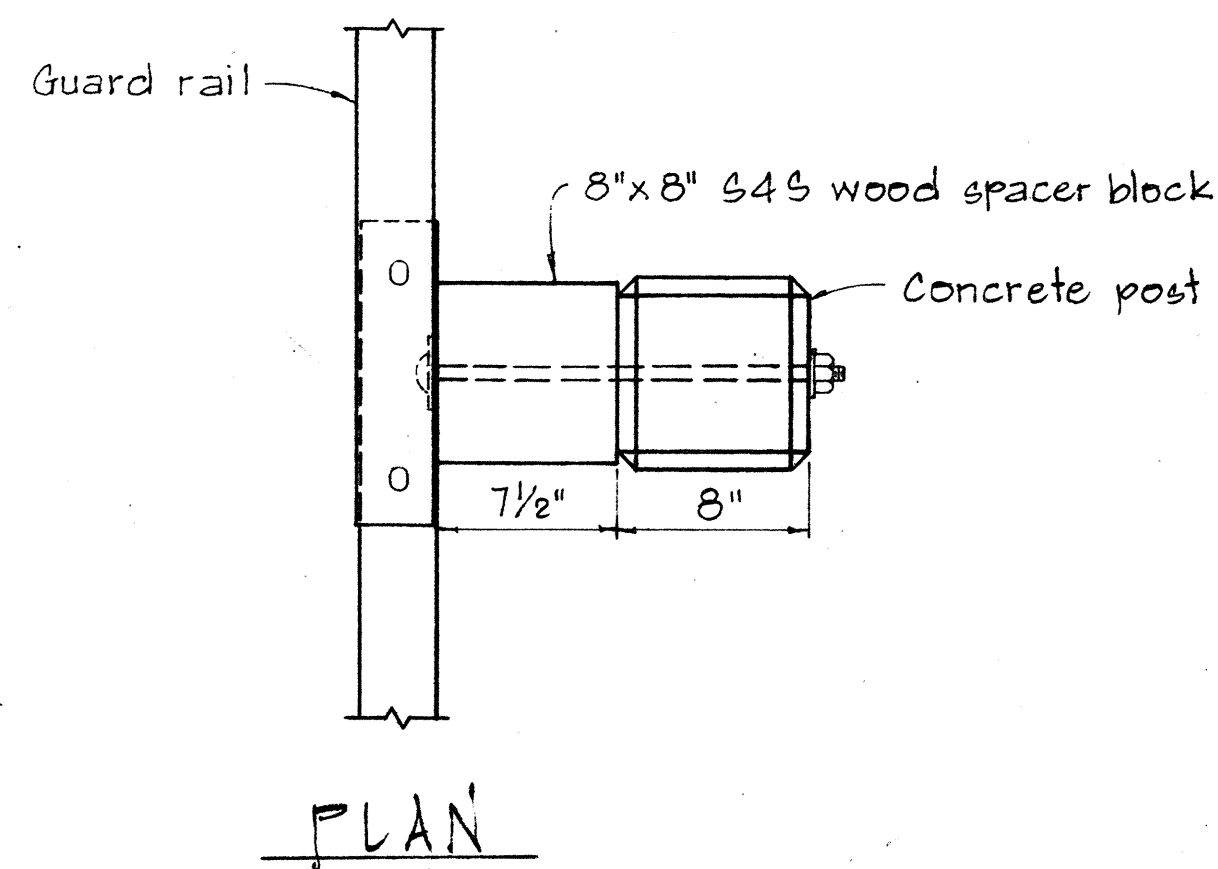


NOTE:
Concrete post shall be precast

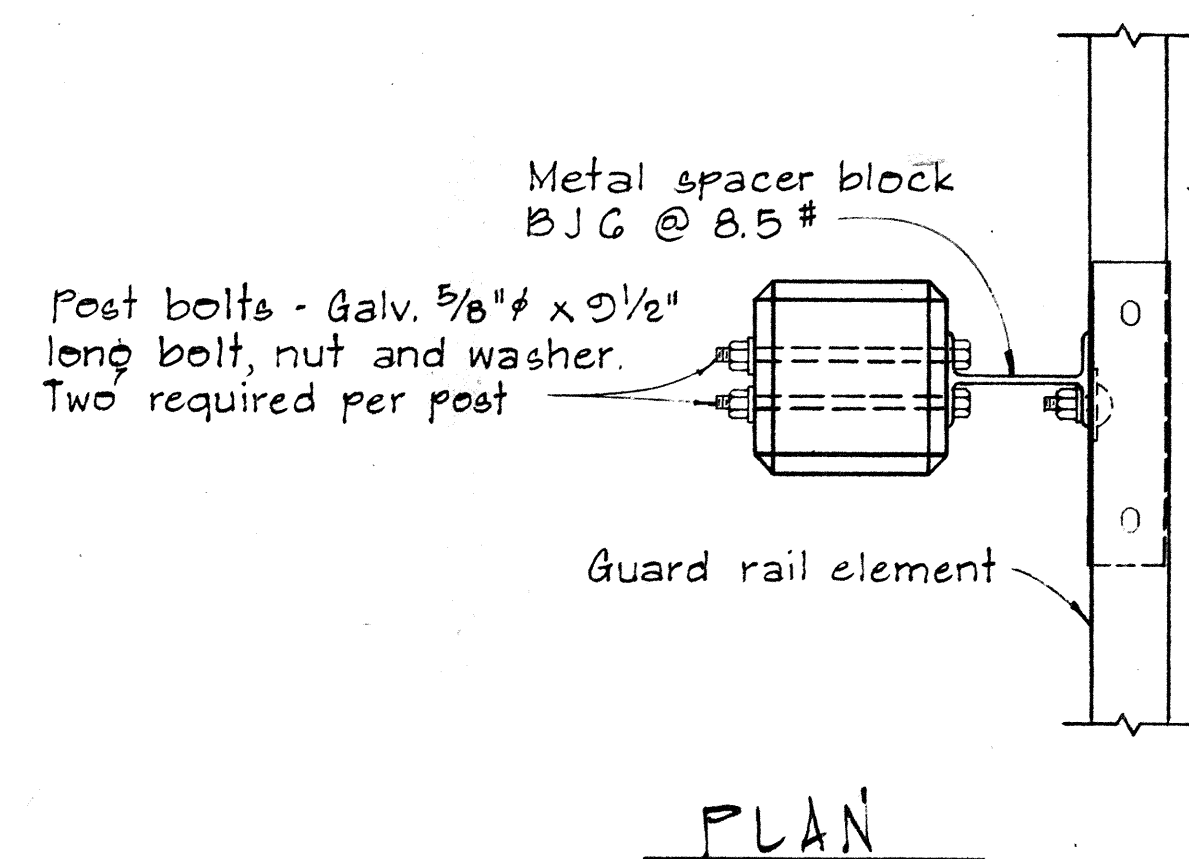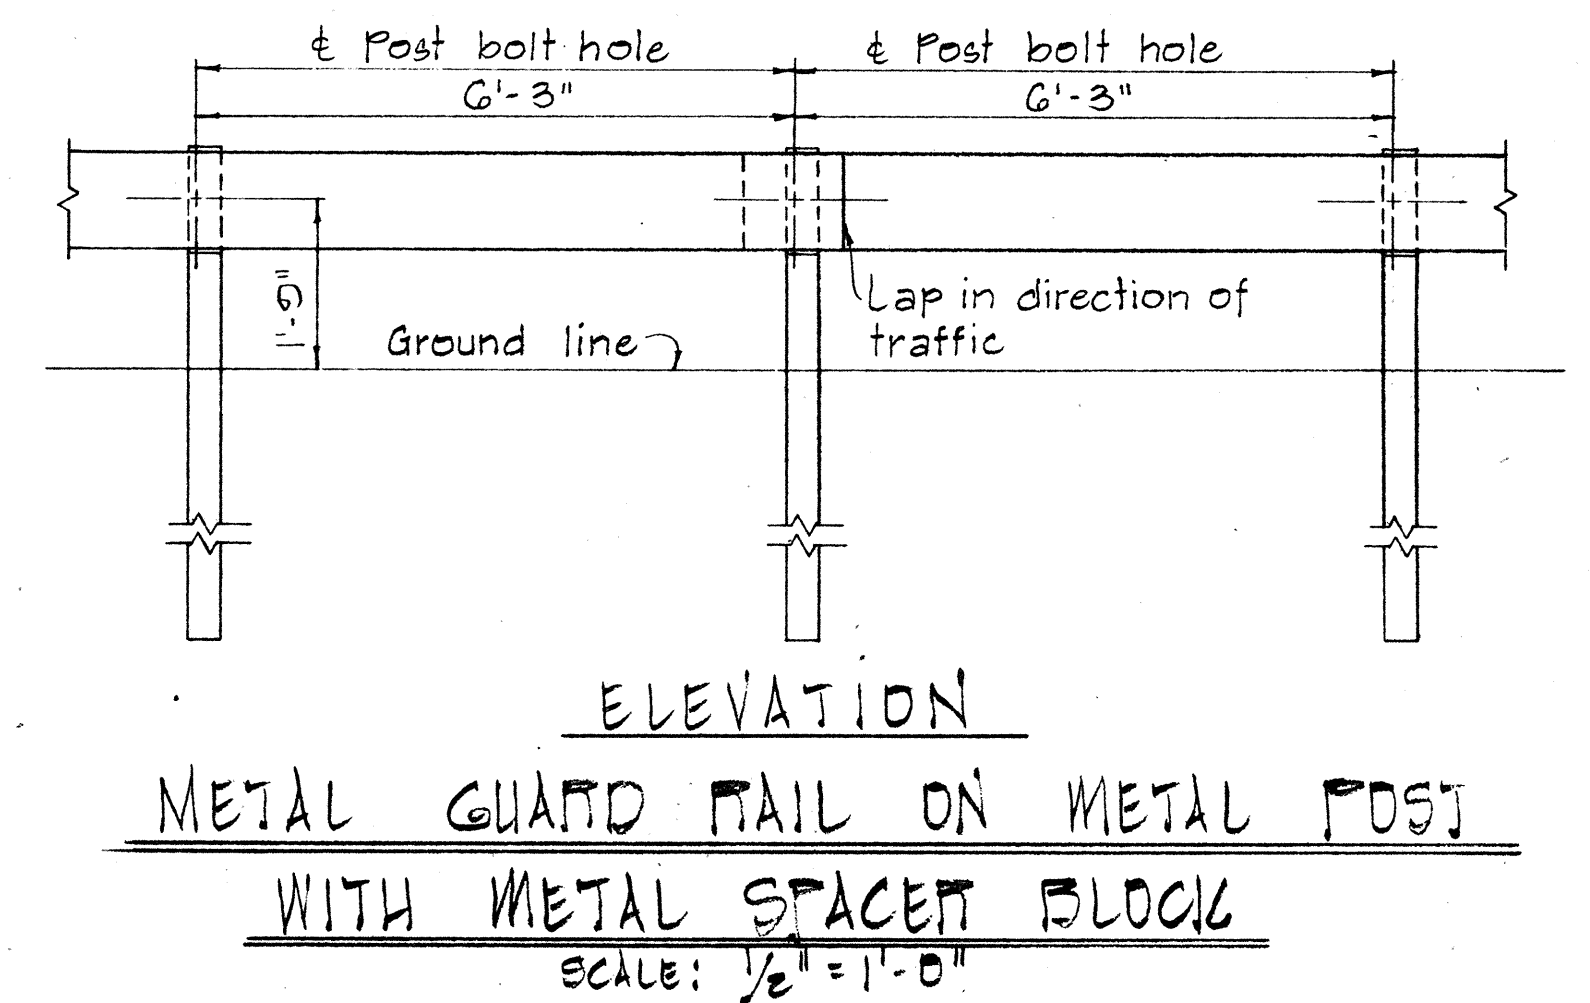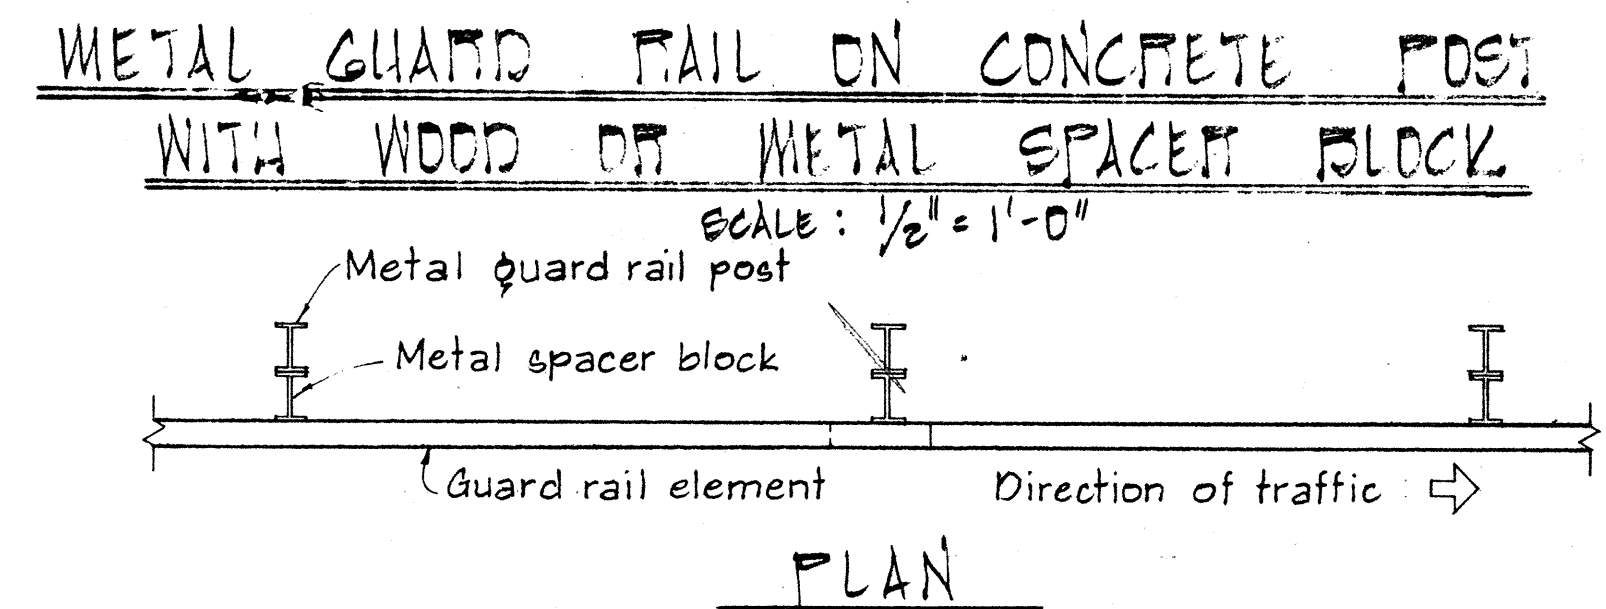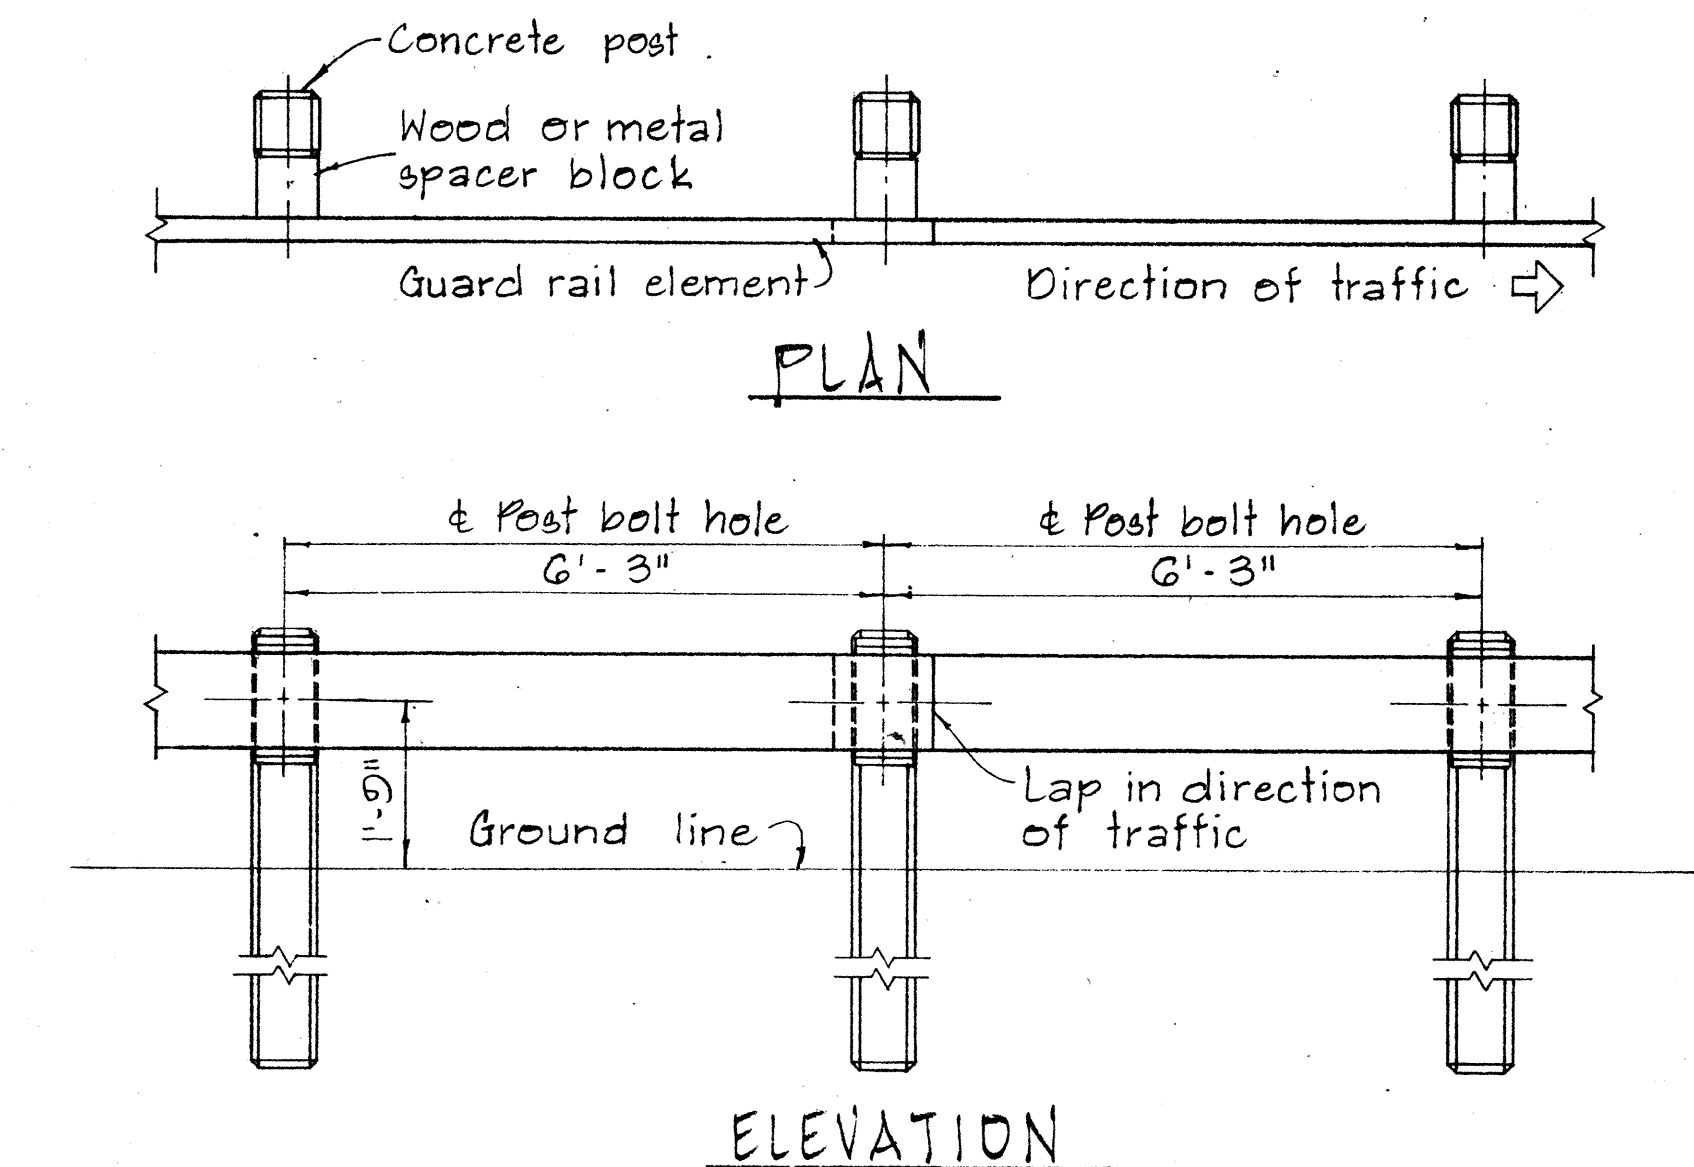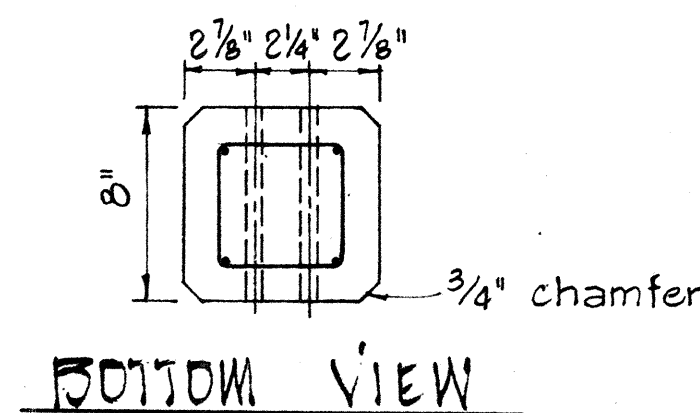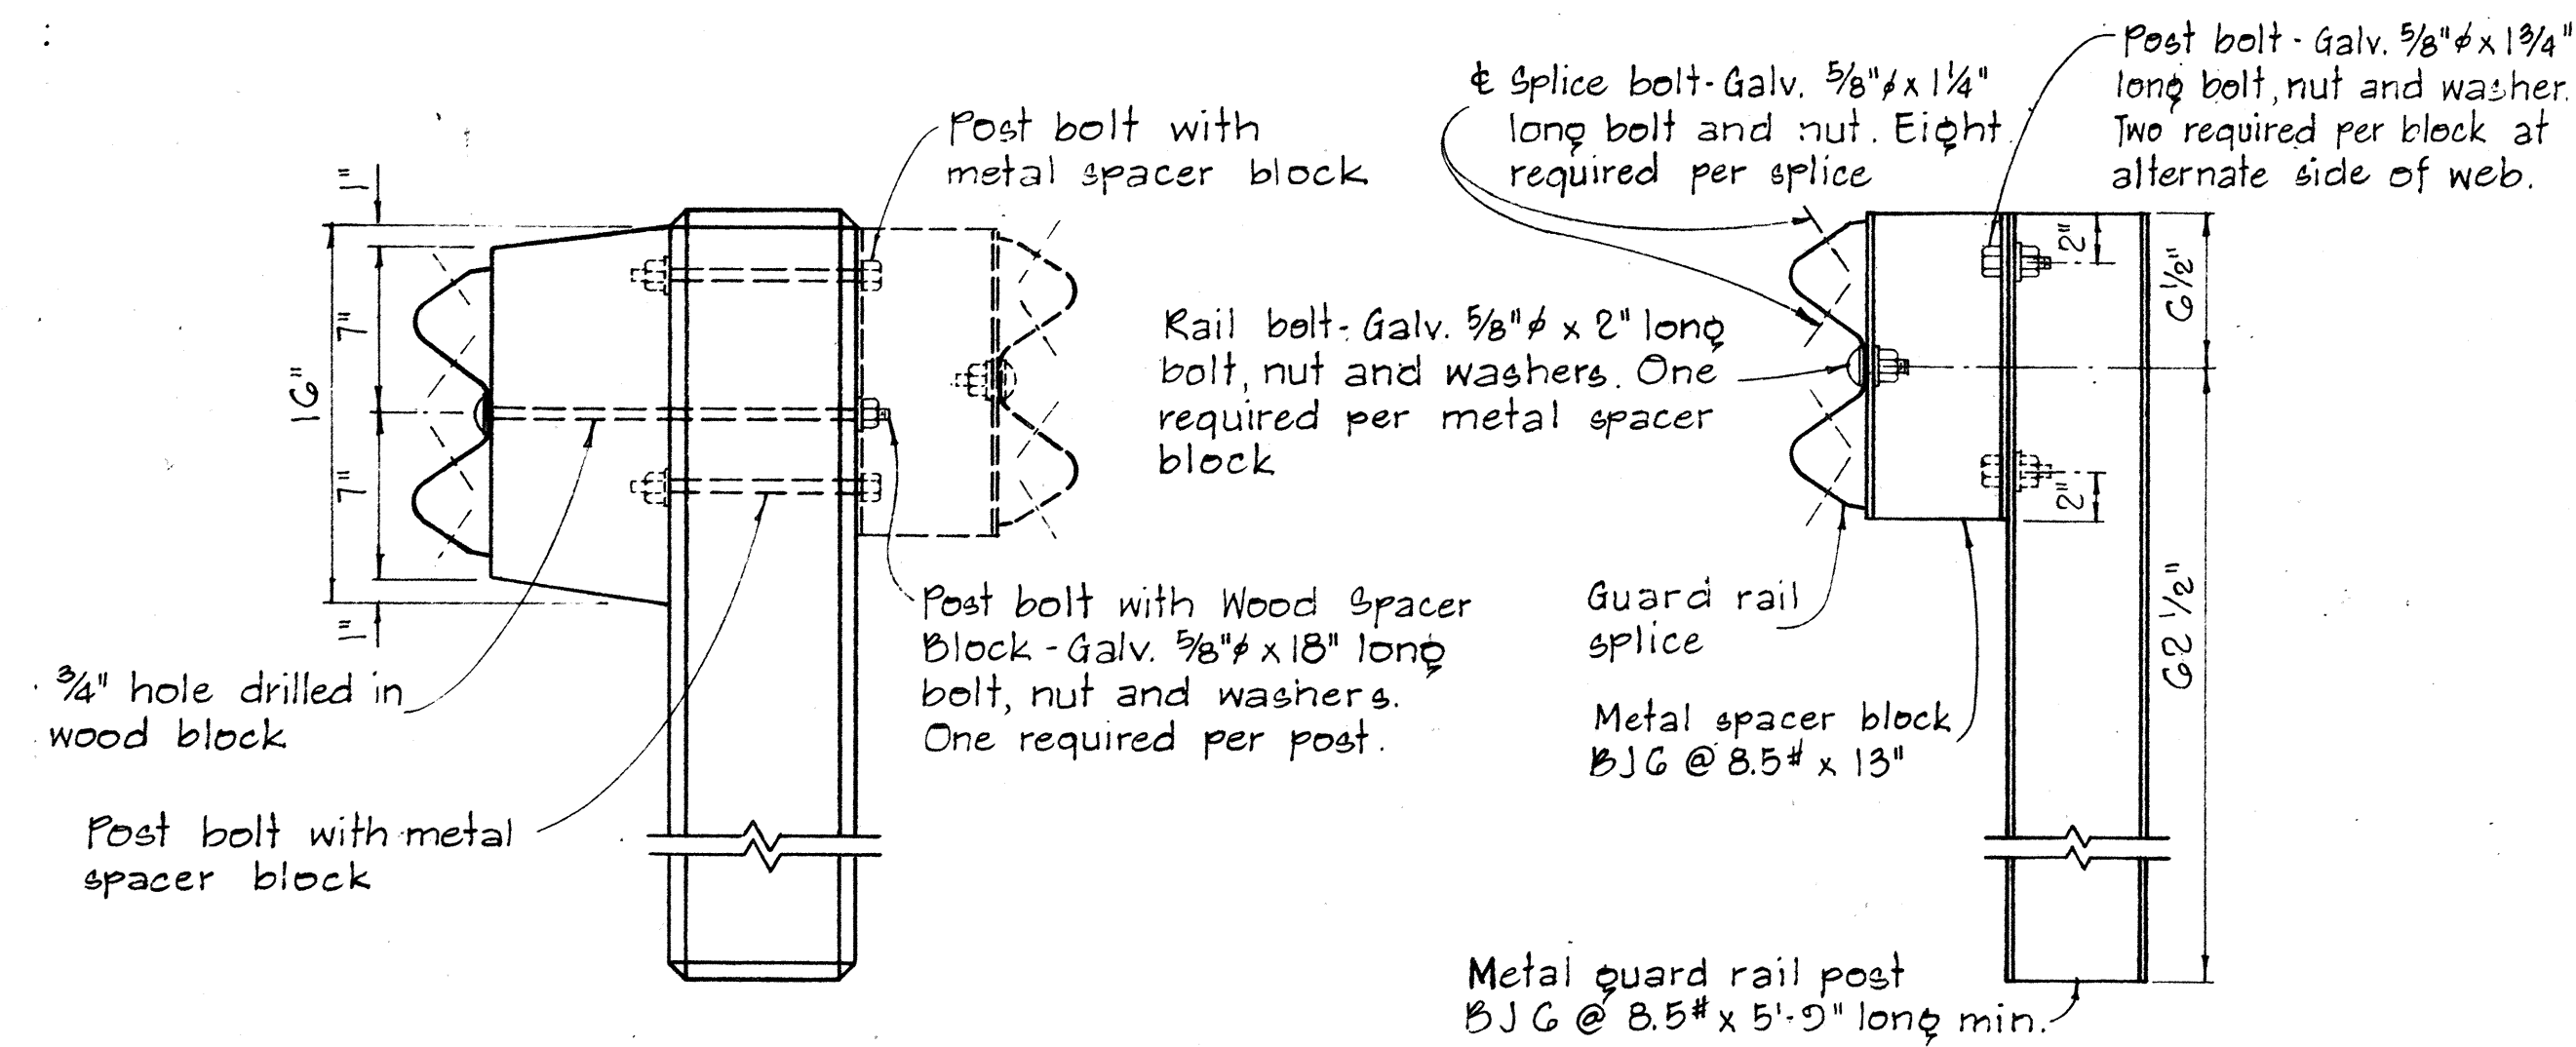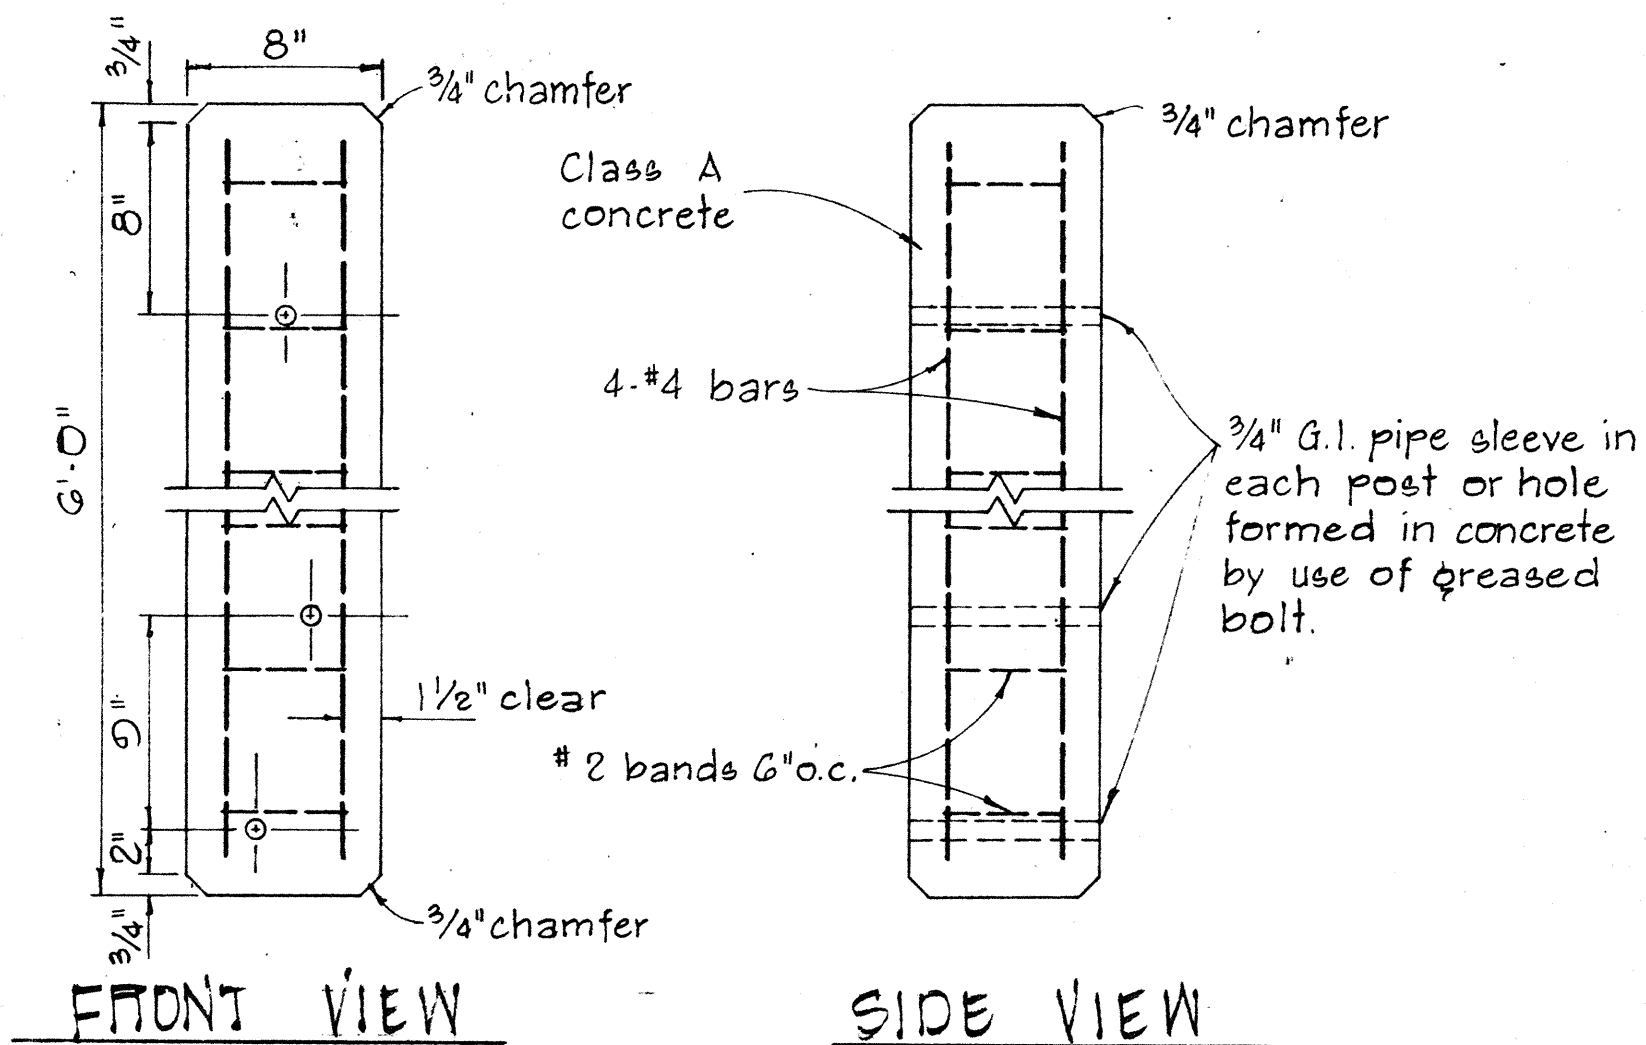

SINGLE METAL GUARD RAIL ON METAL POST WITH METAL SPACER BLOCK

SCALE: 1 1/2" = 1'-0"

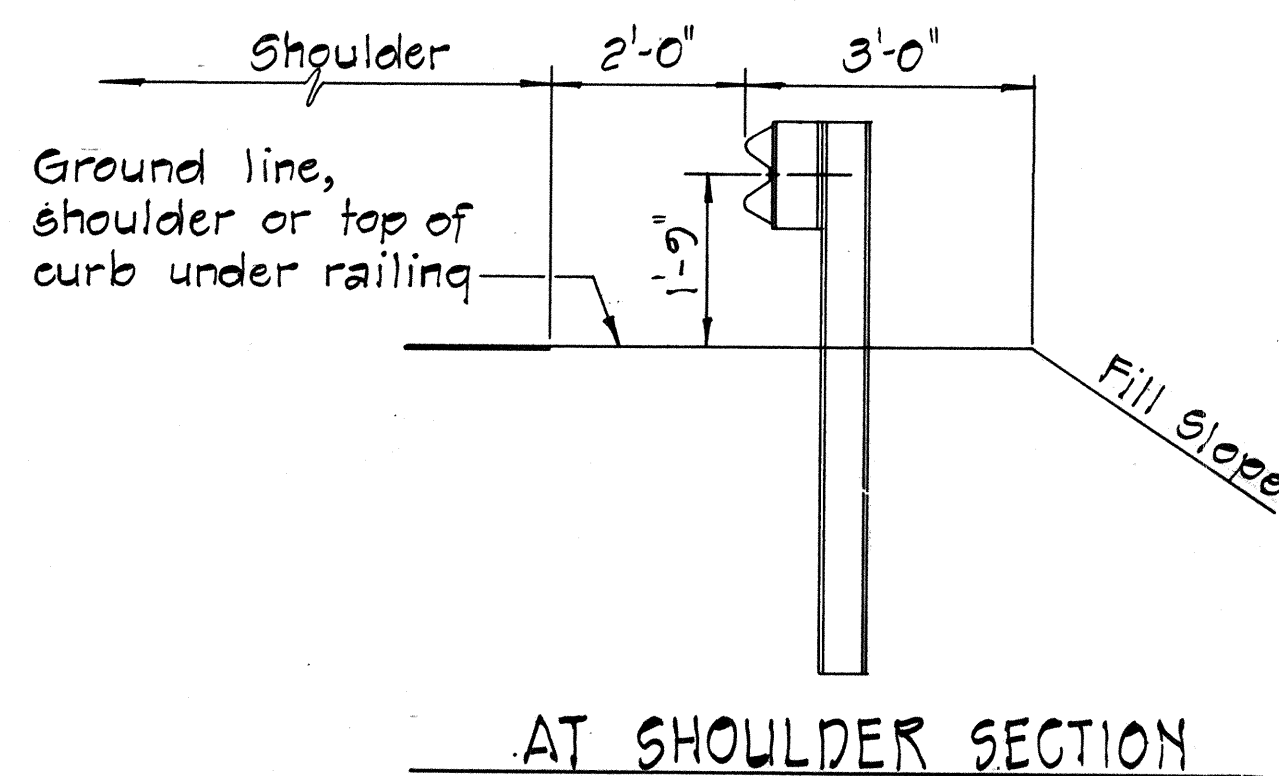

SINGLE METAL GUARD RAIL ON PRECAST CONCRETE POST WITH WOOD OR METAL SPACER BLOCK

SCALE: 1 1/2" = 1'-0"

TYPICAL METAL GUARD RAIL DETAIL

SCALE: 1/2" = 1'-0"

APPROVAL RECOMMENDED:
Erich Tanaka
TRAFFIC ENGINEER
12/29/69
DATE

APPROVED:
Assistant Chief, Engineering
12-30-69
DATE

NO.	REVISION	APPROVED BY	DATE

STATE OF HAWAII
DEPARTMENT OF TRANSPORTATION
HIGHWAYS DIVISION

STANDARD DETAILS

METAL GUARD RAIL

SCALE: AS SHOWN






NOV. 1968

SHEET No. 17 OF 23 SHEETS DT 500

DATE	
DESIGNED BY	
TRACED BY	
NOTED BY	
QUANTITIES BY	
CHECKED BY	

BOLT DIMENSIONS		
TYPE A BOLT		
Splice Bolt	D	L
Post Bolt for Conc. Post w/ Double Wood Blocks	5/16"	1 1/4"
Post Bolt for Conc. Post w/ Single Wood Block	3/32"	24"
Rail Bolt for Metal Block	3/32"	18"
Rail Bolt for Metal Block	3/32"	2"

BOLT DIMENSIONS		
TYPE B BOLT		
Post Bolt for Conc. Post w/ Metal Blocks	L	
Post Bolt for Metal Post w/ Metal Block	5 1/2"	
	1 3/4"	

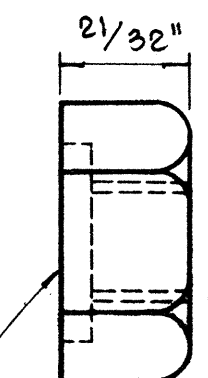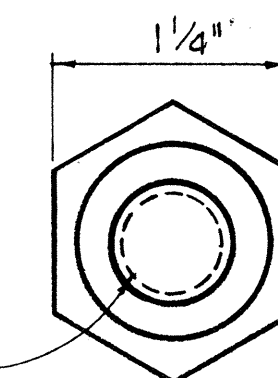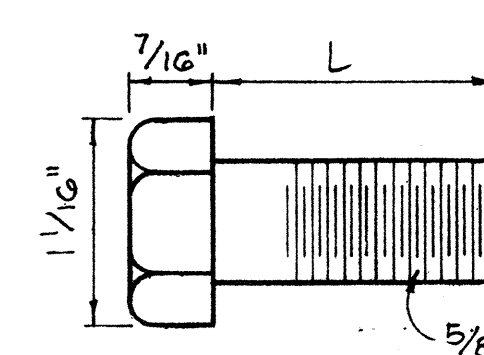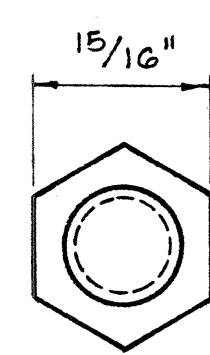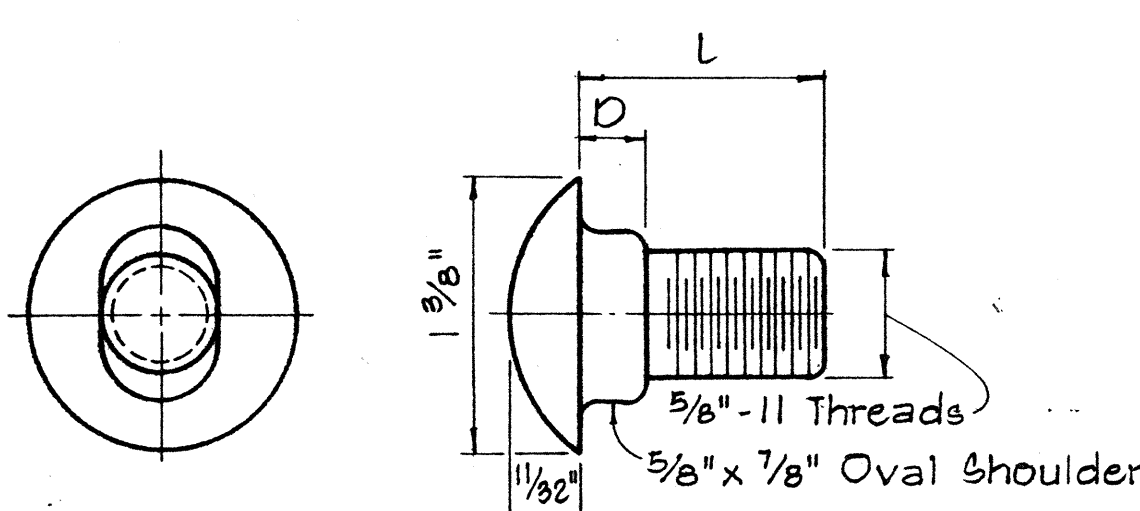

5/32" Deep x 15/16" Dia. C' Bore for Type A Bolt only.
Plain nut for Type B Bolt.

TYPE A BOLT



TYPE B BOLT

SPlice RAIL AND POST BOLTS

Scale: Full Size



HEXAGON NUT

Scale: Full Size

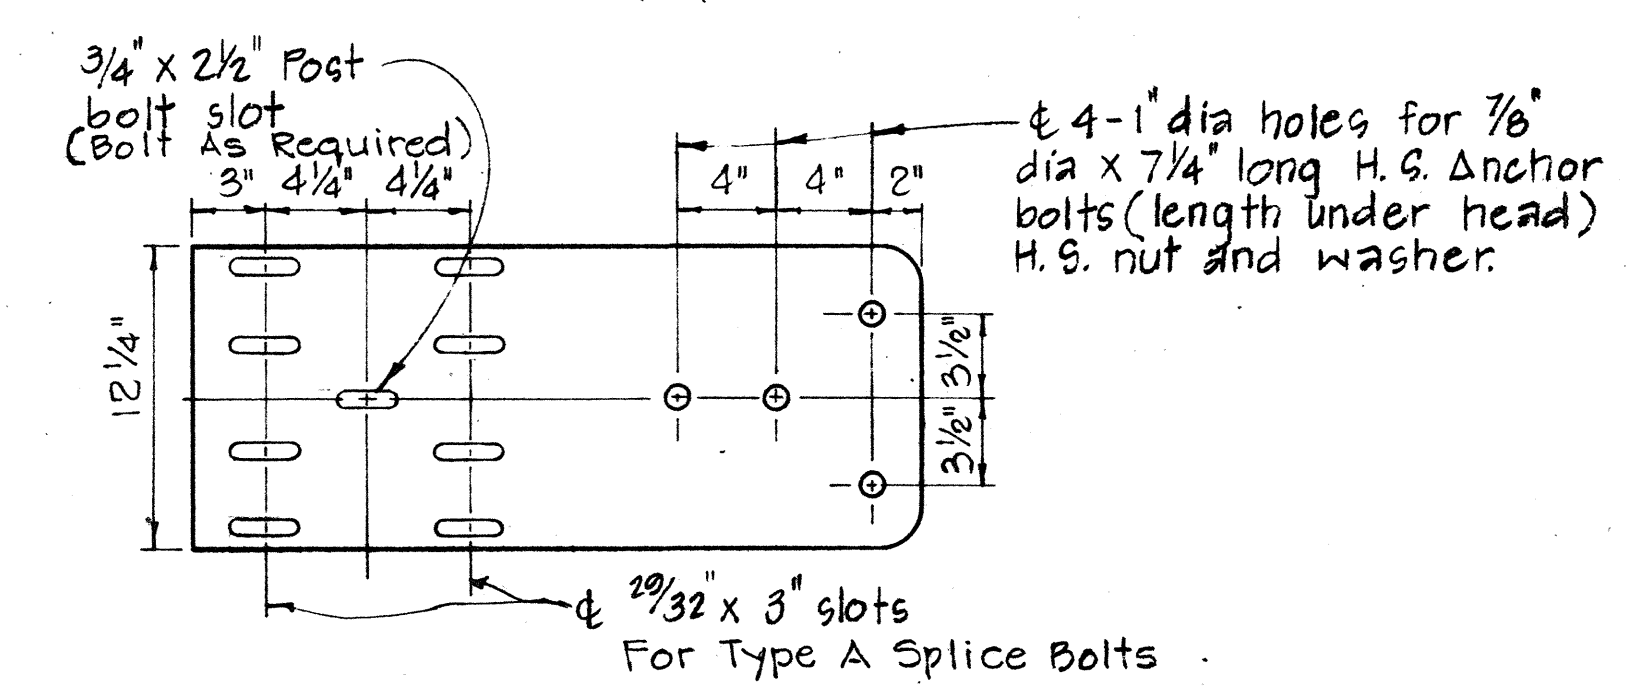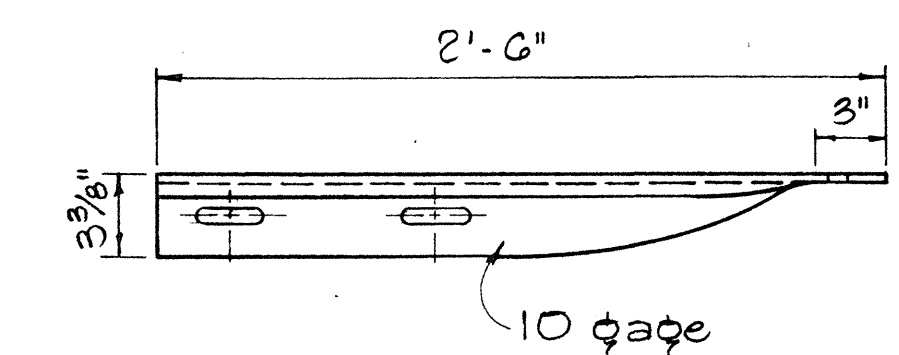


SPECIAL END SHOE

Scale: 1 1/2" = 1'-0"

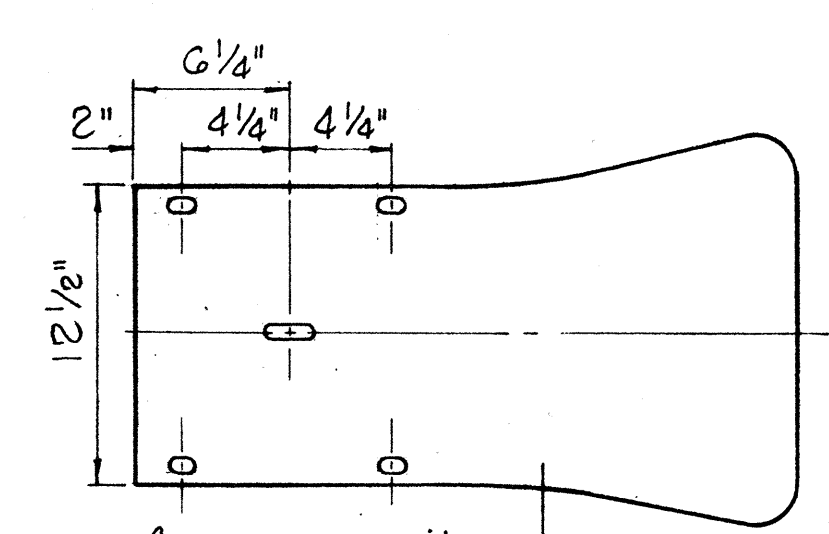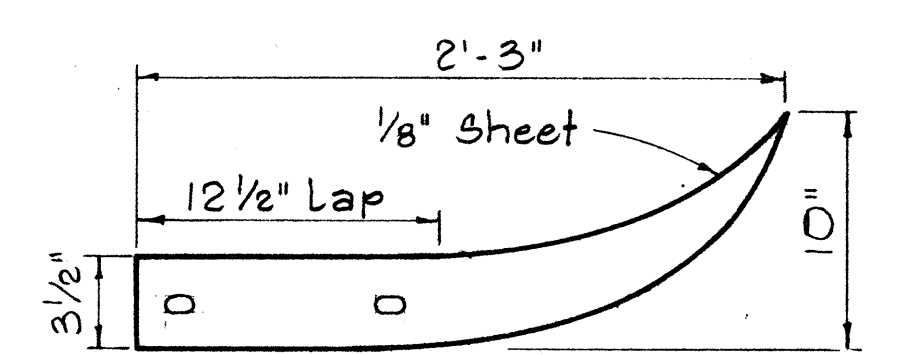


FLARED END

Scale: 1 1/2" = 1'-0"

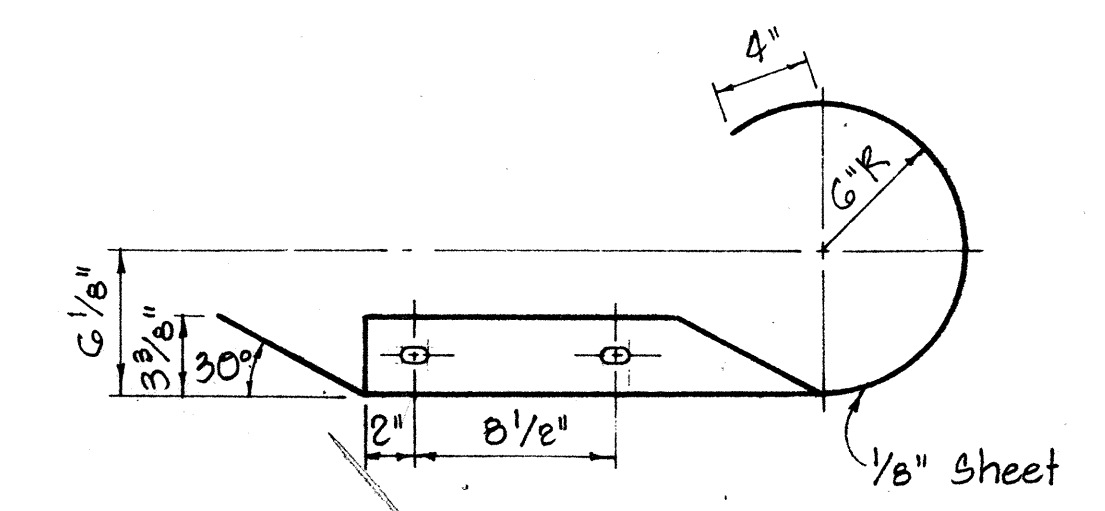



CURVED END

Scale: 1 1/2" = 1'-0"

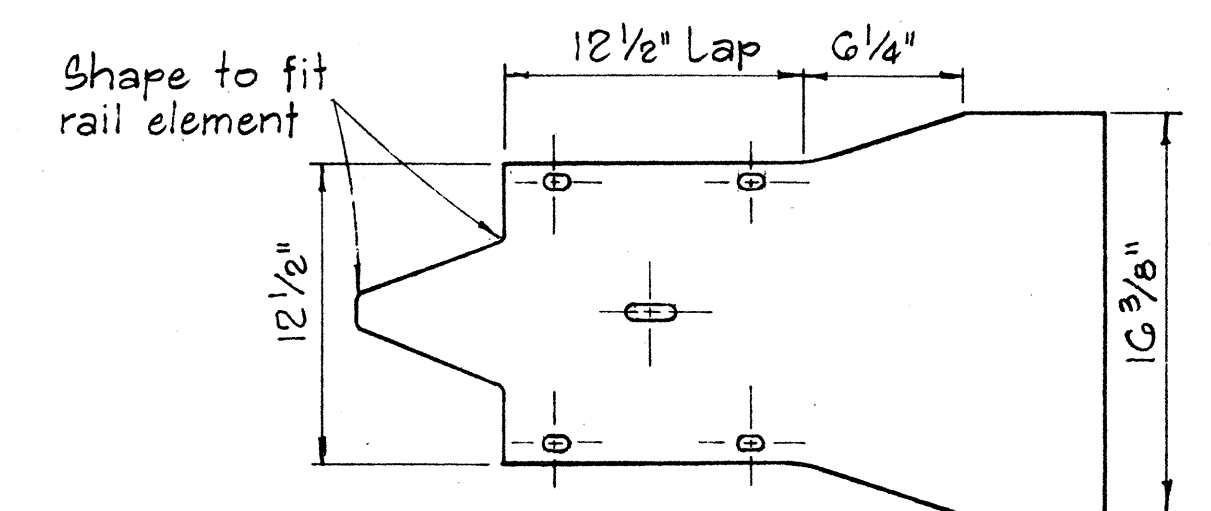

MEDIAN END

Scale: 1 1/2" = 1'-0"

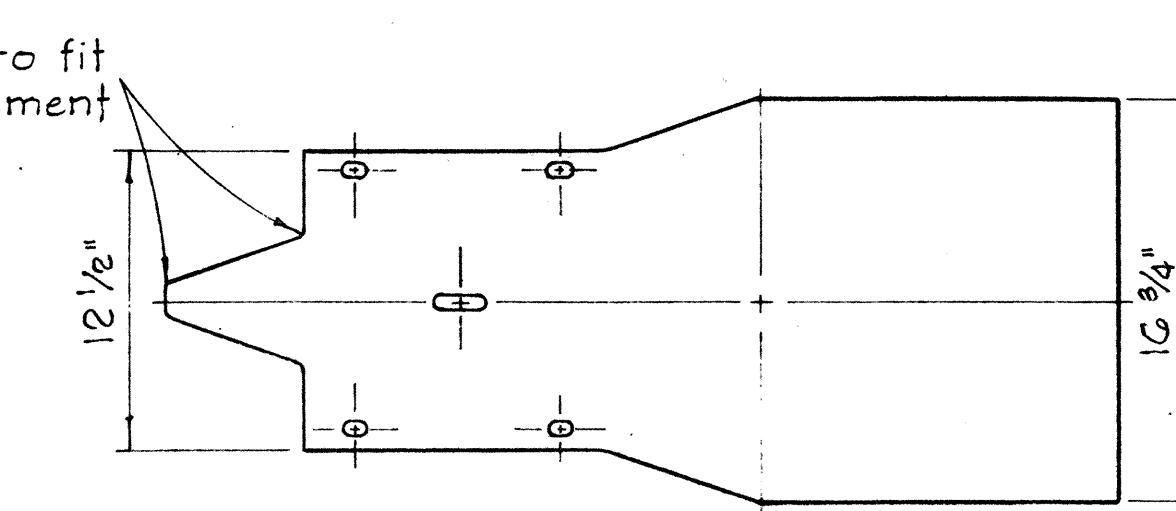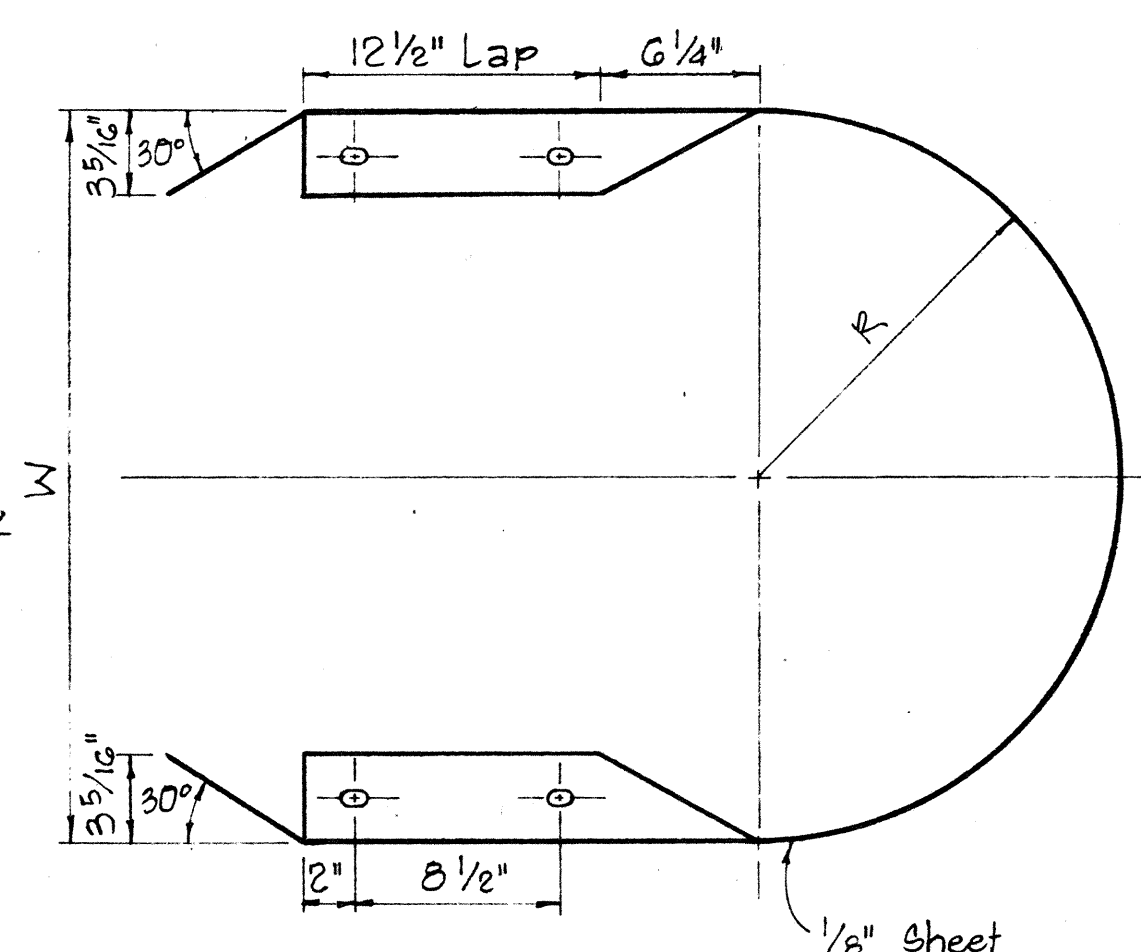

NOTES:


1. H.S. Bolts shall conform to the requirements of ASTM A 325.
2. Special End Shoe shall be fabricated from 10 Gauge steel conforming to the requirements of AASHTO 180.

MEDIAN END DIMENSIONS		
TYPE OF POST AND BLOCK	W	R
Double Metal Guard Rail on Concrete Post with Wood Blocks	29 3/4"	14 3/8"
Double Metal Guard Rail on Concrete Post with Metal Blocks (BJG)	26 1/2"	13 1/4"
Double Metal Guard Rail on Metal Post with Metal Blocks (BJG)	24 3/8"	12 3/16"

NO.	REVISION	APPROVED BY	DATE


APPROVAL RECOMMENDED:
TRAFFIC ENGINEER
APPROVED:
ASSISTANT CHIEF, ENGINEERING

STATE OF HAWAII
DEPARTMENT OF TRANSPORTATION
HIGHWAYS DIVISION
STANDARD DETAILS
METAL GUARD RAIL
Scale: As Noted August, 1968
SHEET No. 18 OF 23 SHEETS DT 501

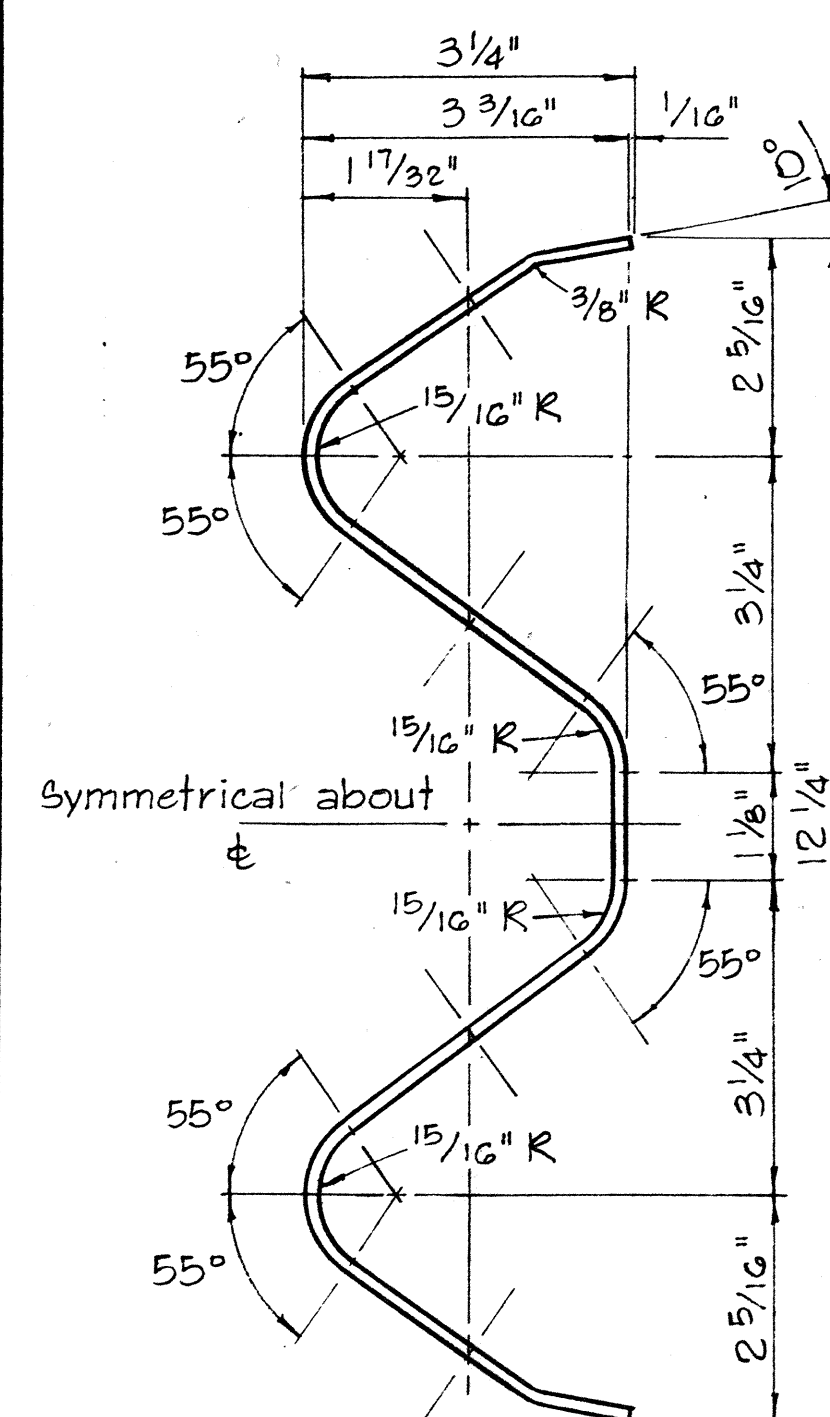


RAIL ELEMENT SECTION

Scale: 6" = 1'-0"

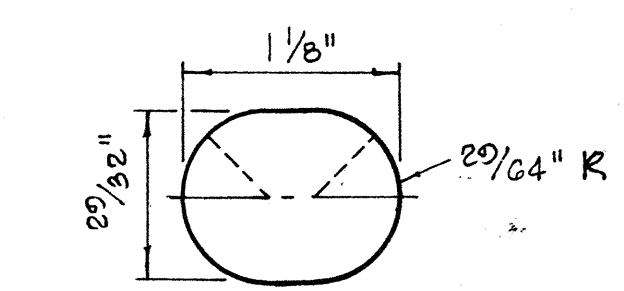


SPlice BOLT SLOT


Scale: Full Size

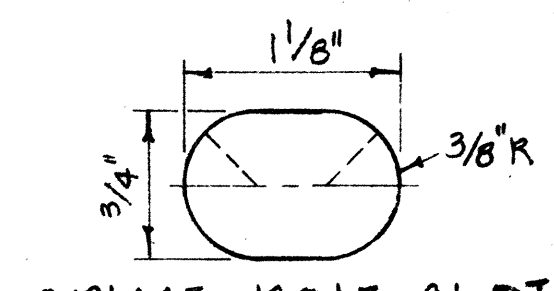


SPlice BOLT SLOT FOR ALL ENDS

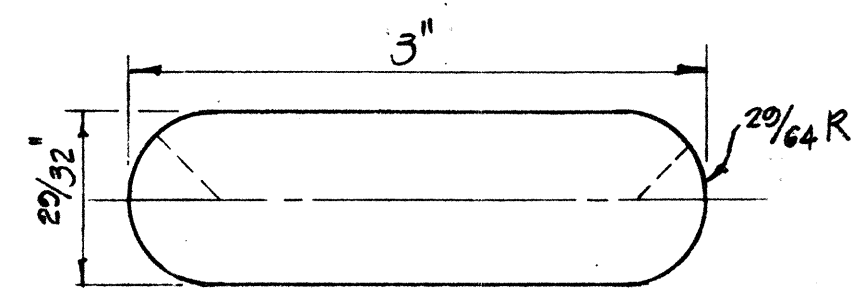


SPlice BOLT SLOT FOR SPECIAL END SHOE

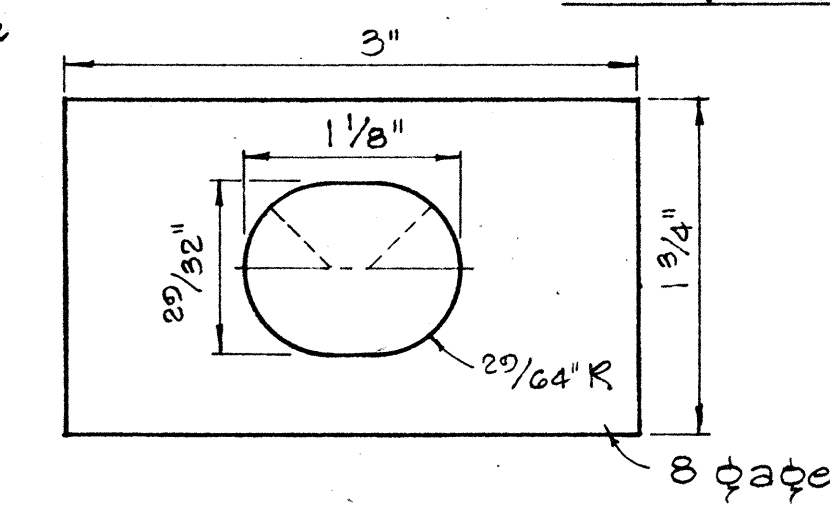

RAIL WASHER

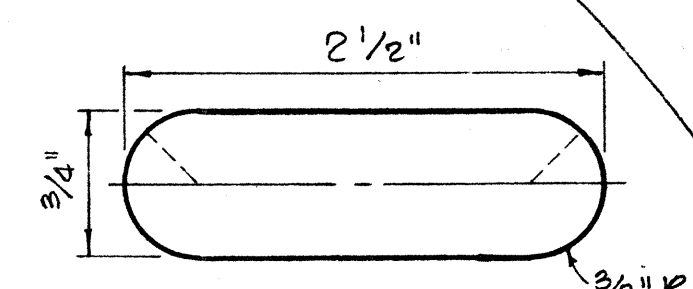


POST BOLT SLOT

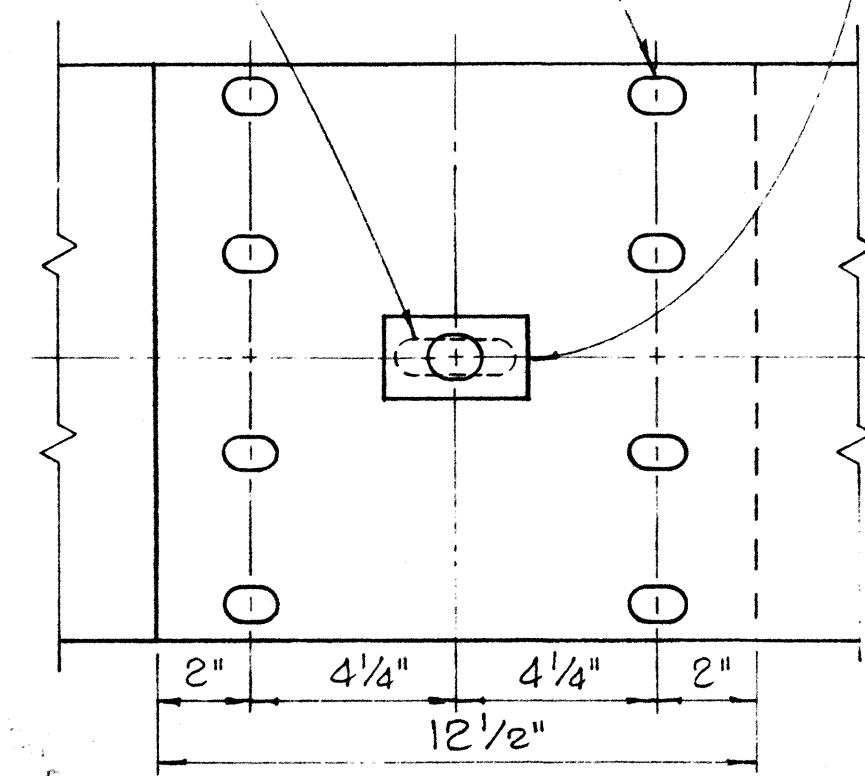

RAIL SPLICE








Scale: 3" = 1'-0"

DATE
DESIGNED BY
CHECKED BY
ORIGINAL
PLAN
NOTE BOOK
No.

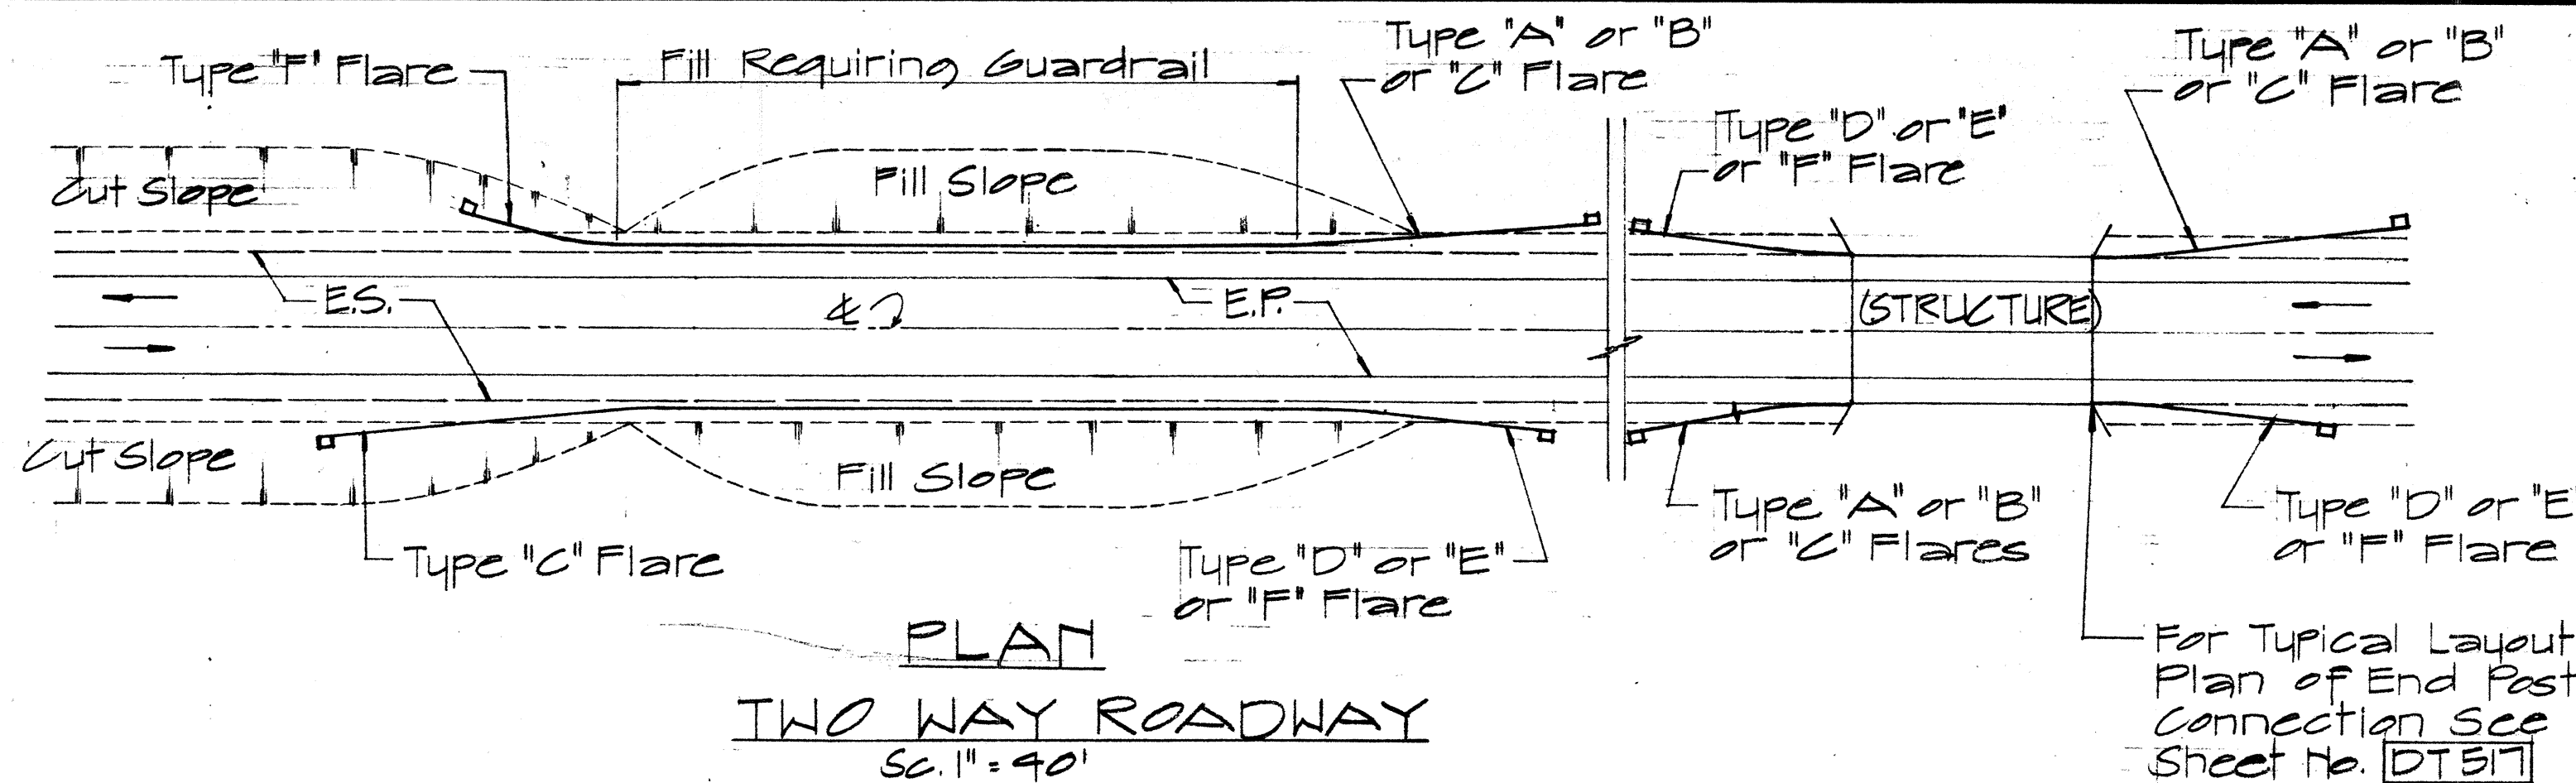

NOTE:
Metal guard rail connection to structures requires End Post Connection. See structure plans.

STATE	PROJ. NO.	FISCAL YEAR	SHEET NO.	TOTAL SHEETS
HAW.	19-BG-01-71	1972	113	118

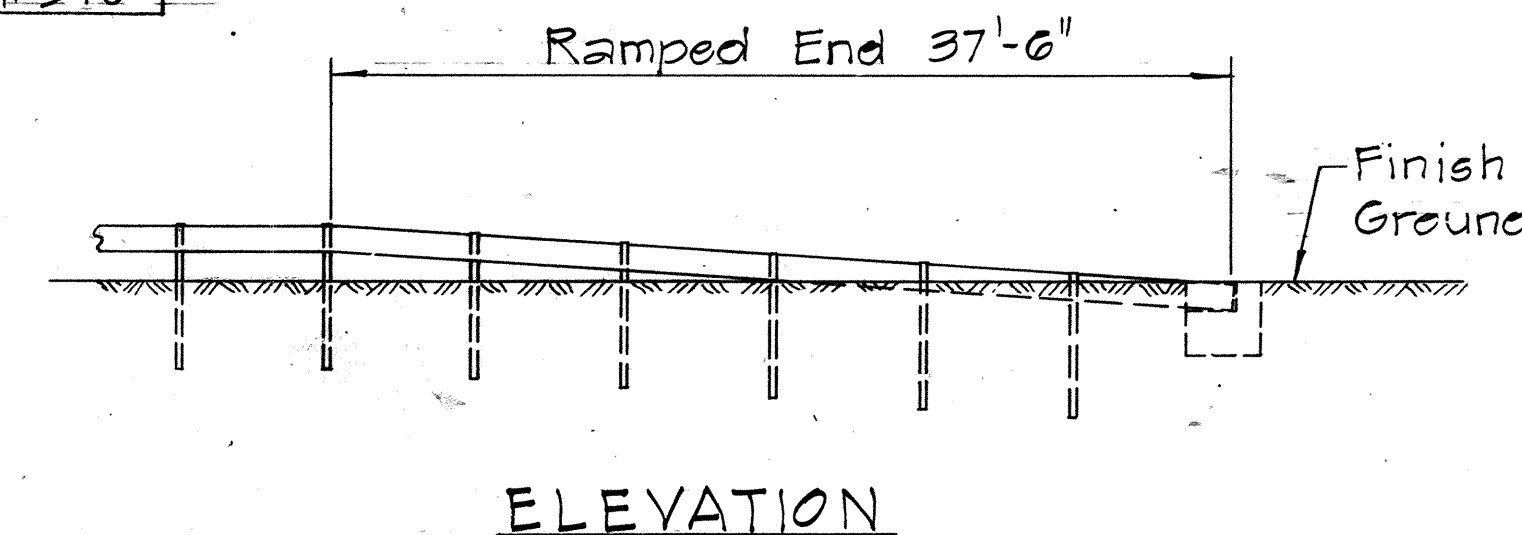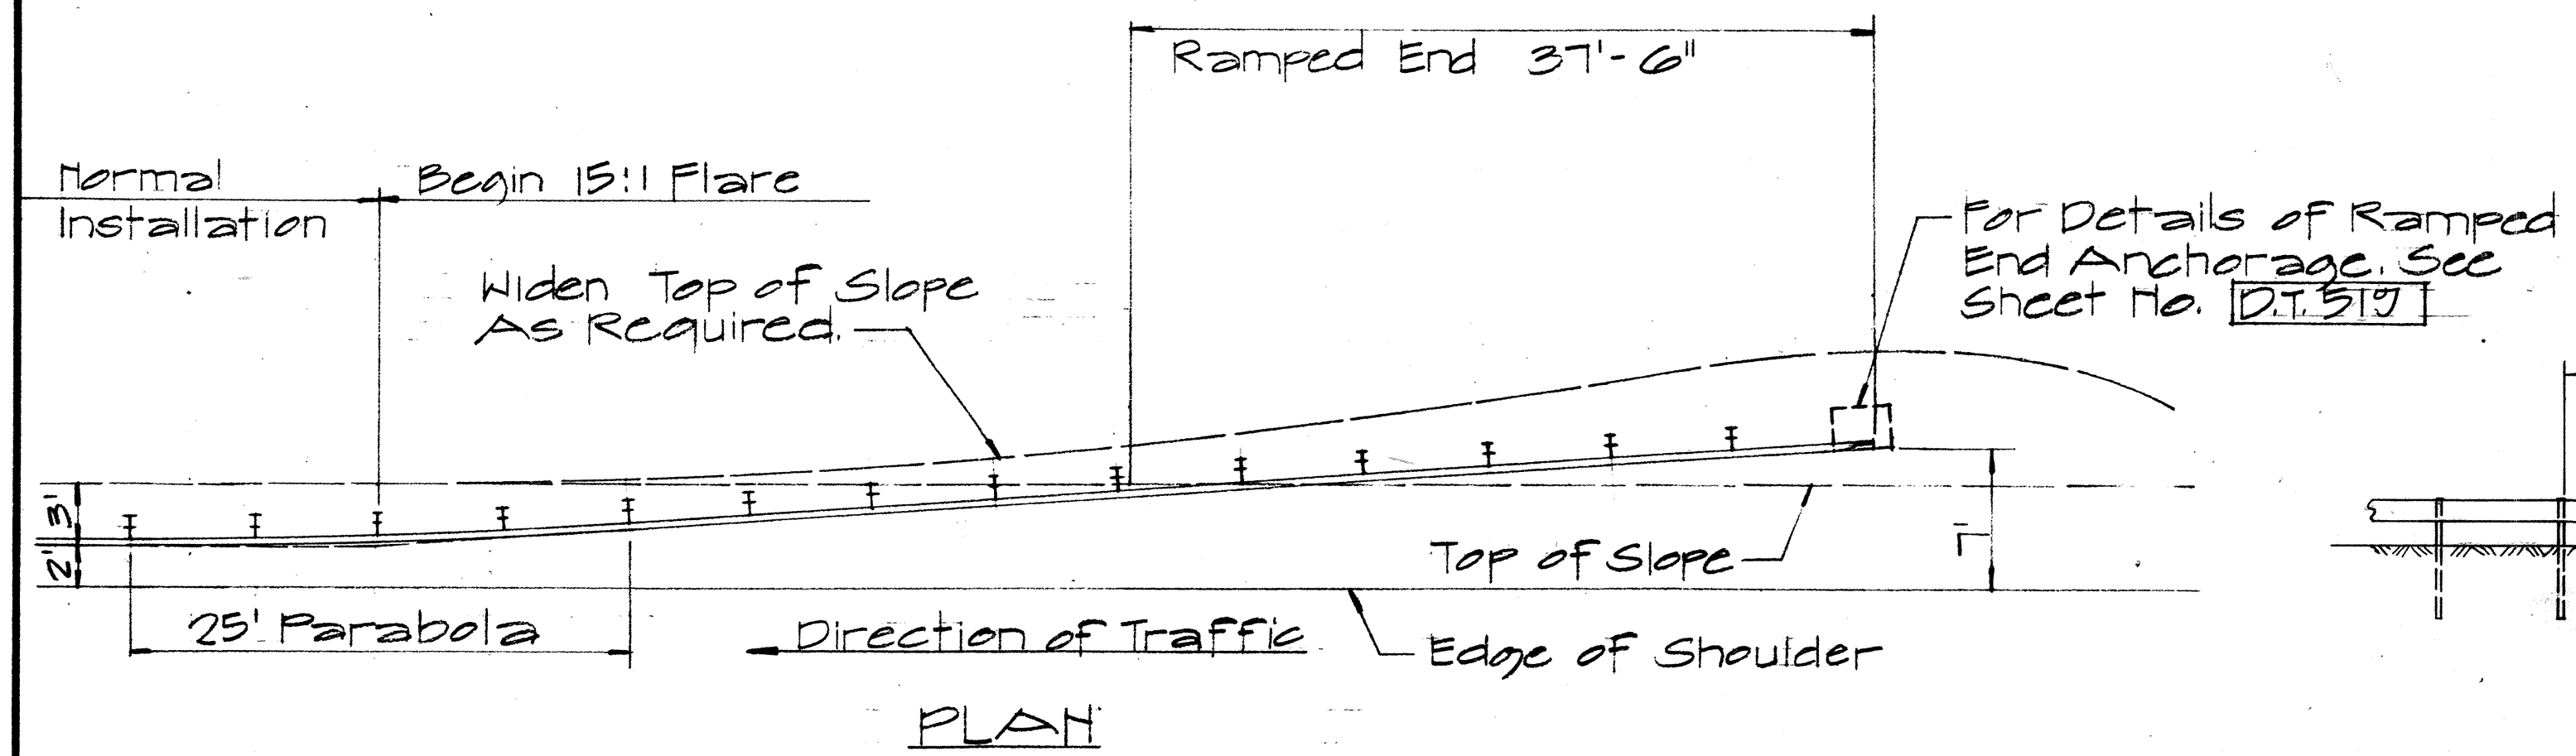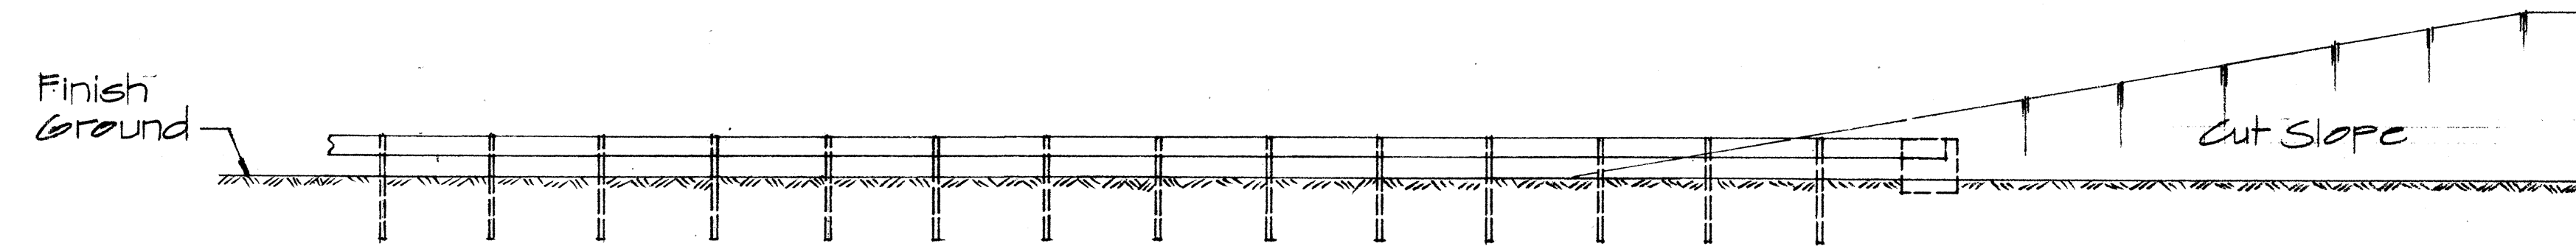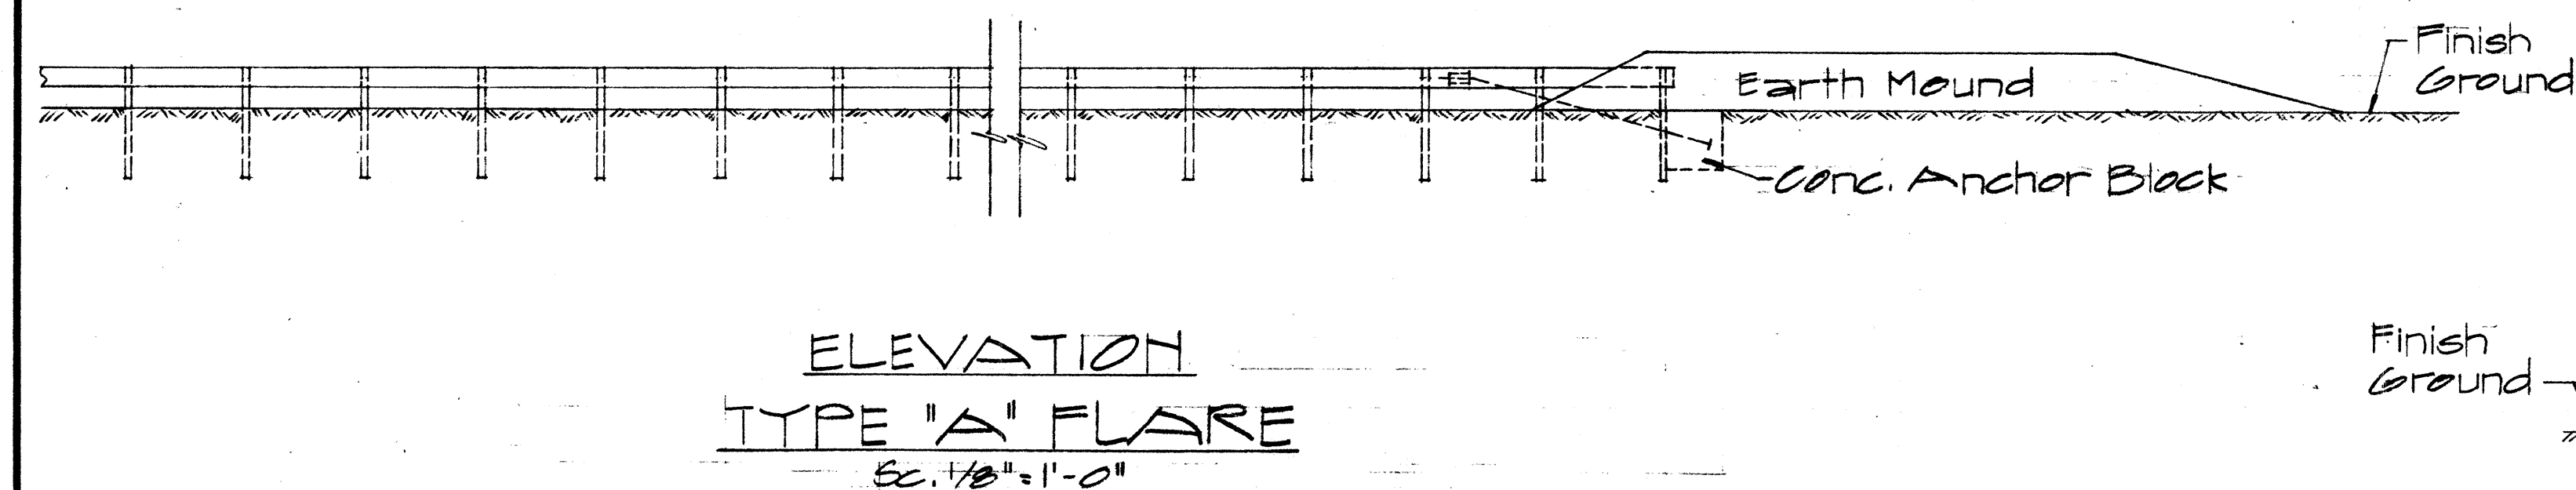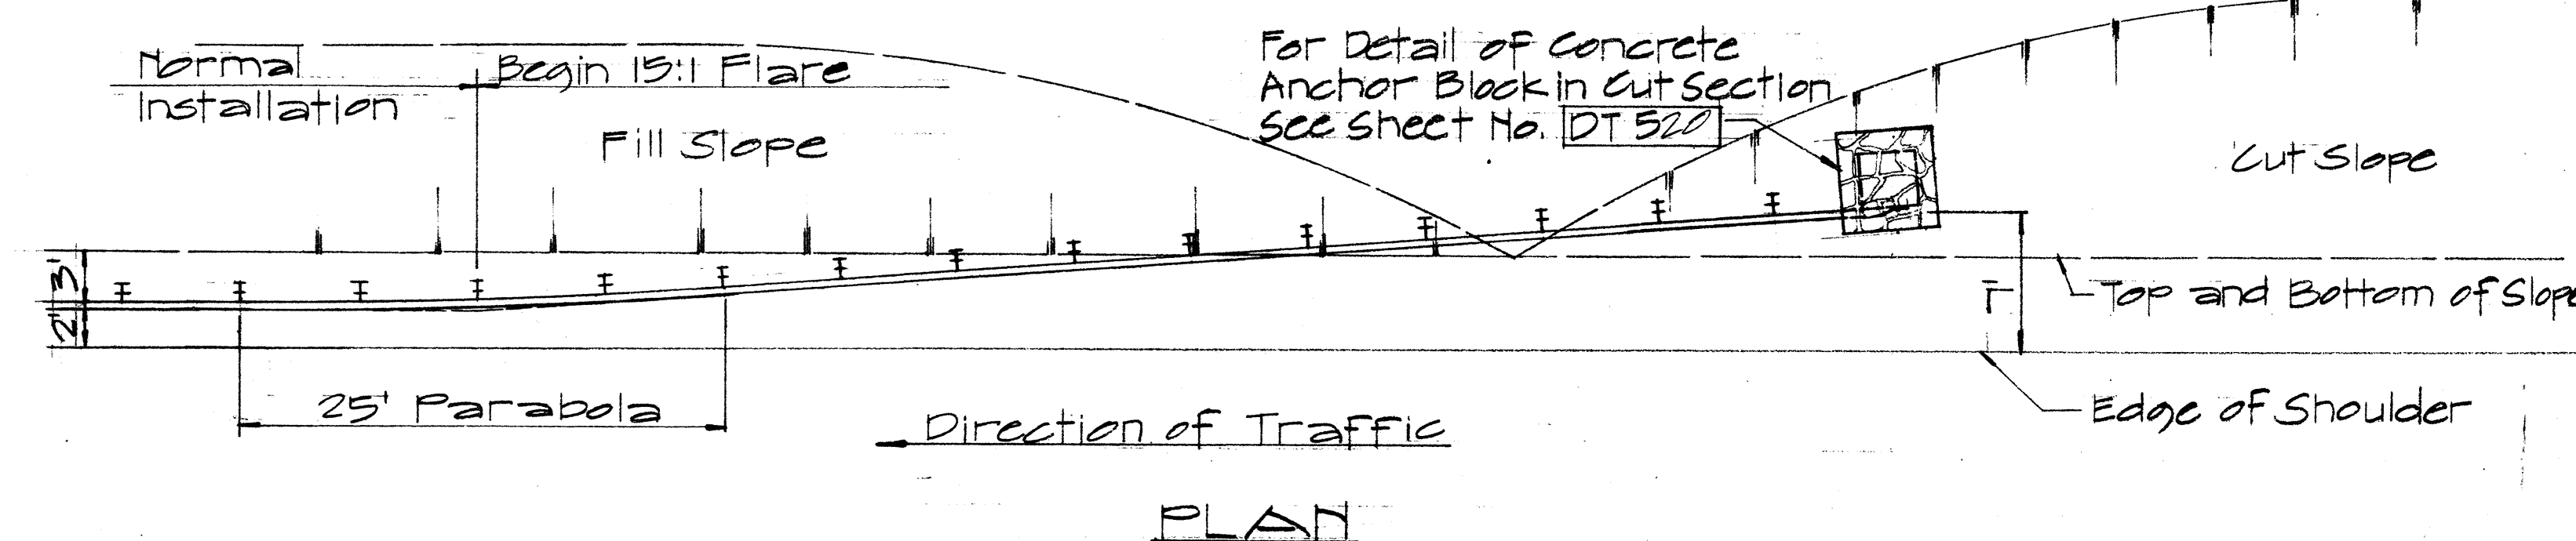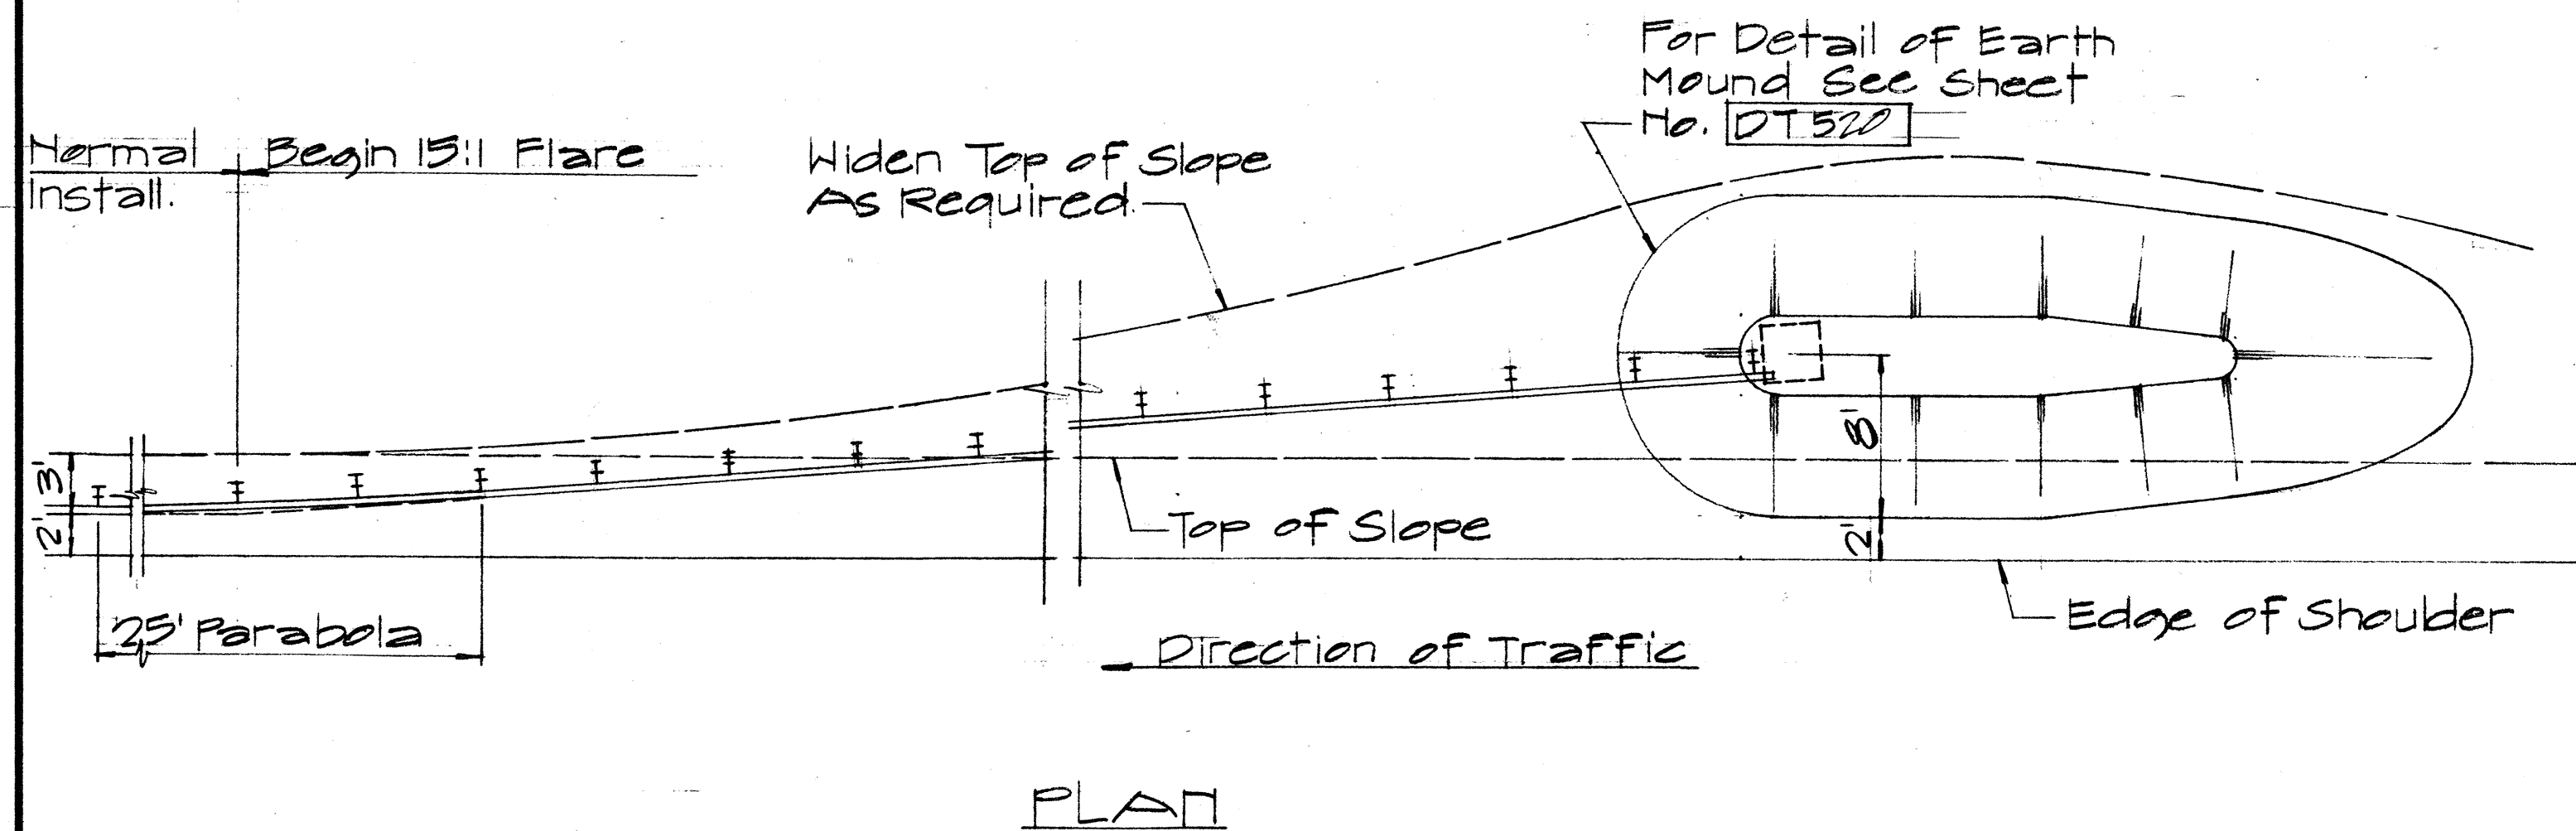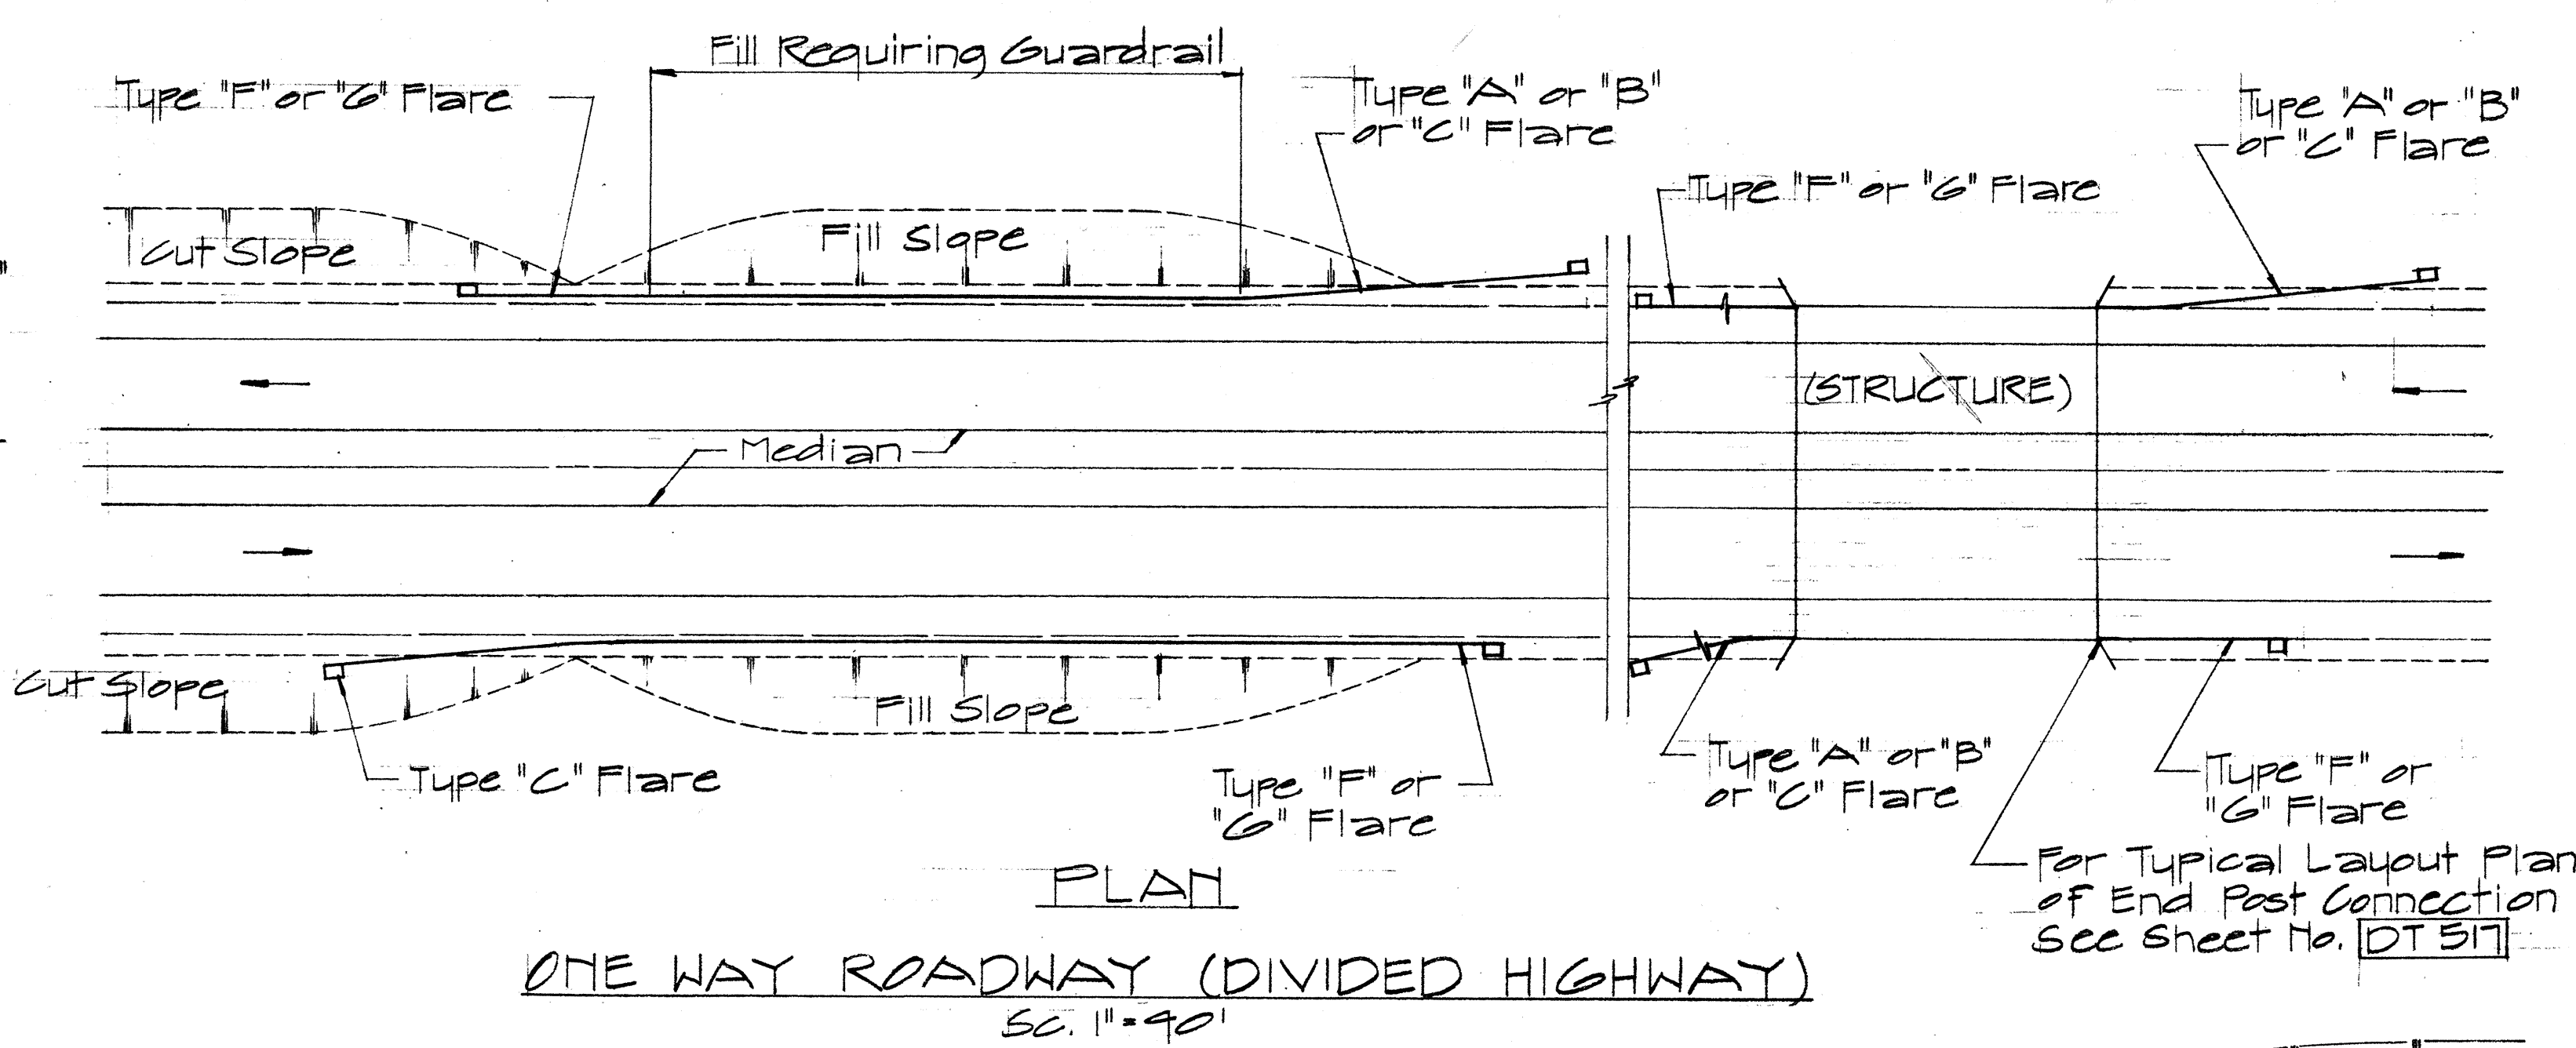

ELEVATION
TYPE "C" FLARE
Sc. 1/8" = 1'-0"

NO.	REVISION	APPROVED BY	DATE

APPROVAL RECOMMENDED:
Etsuko Tanaka 12/29/62
TRAFFIC ENGINEER DATE

APPROVED:
W. B. Z. Z. Z. 12-30-69
ASSISTANT CHIEF, ENGINEERING DATE

STATE OF HAWAII
DEPARTMENT OF TRANSPORTATION
HIGHWAYS DIVISION










**STANDARD DETAILS
OF APPROACH END
FLARE - ONE & TWO
WAY ROADWAY**

Sc. As Noted 16 April 1969

SHEET No. 19 OF 23 SHEETS DT 516

DATE
SURVEY PLOTTED BY
DESIGNED BY
CHECKED BY
ORIGINAL PLAN
NOTE BOOK
QUANTITIES BY

STATE	PROJ. NO.	FISCAL YEAR	SHEET NO.	TOTAL SHEETS
HAW.	19-BC-01-71	1972	114	118

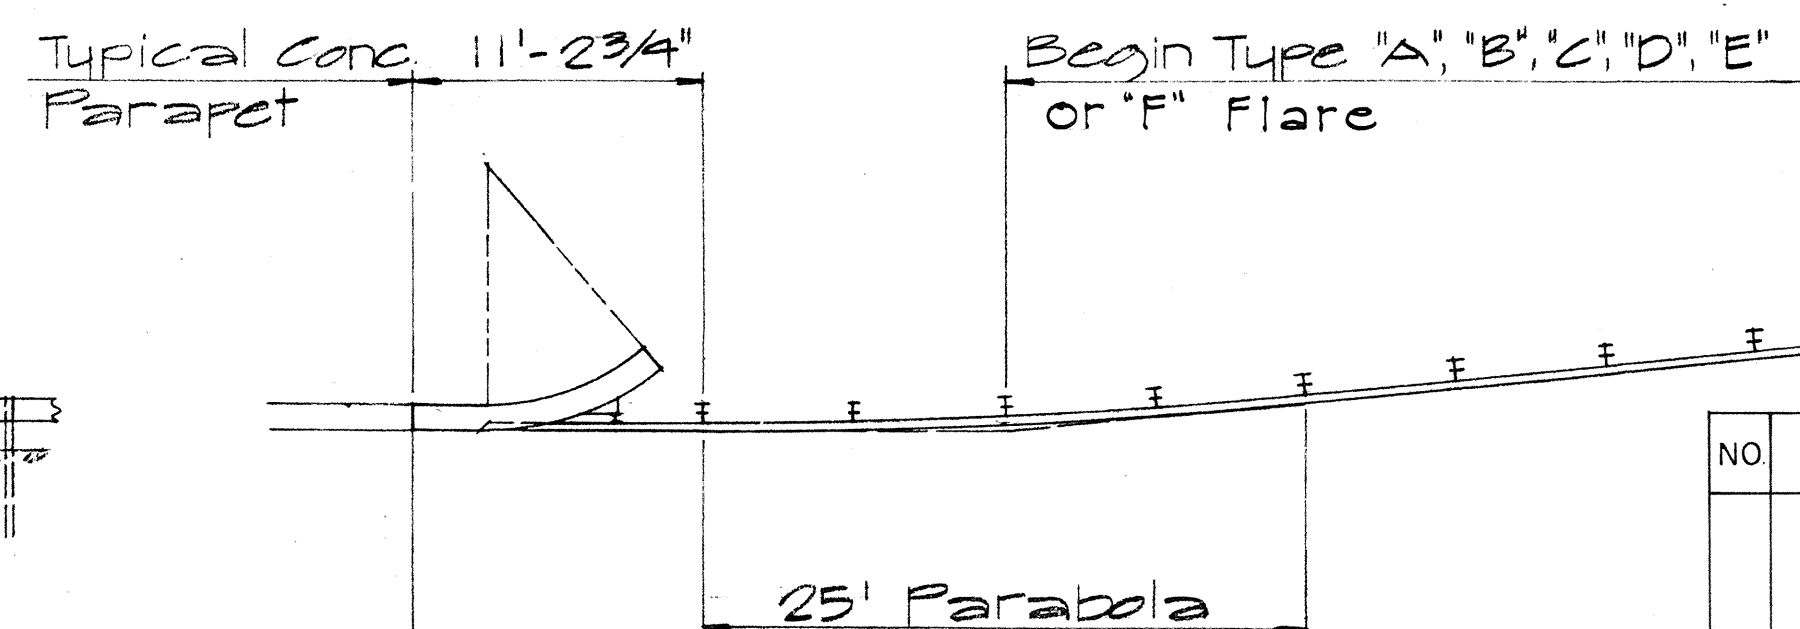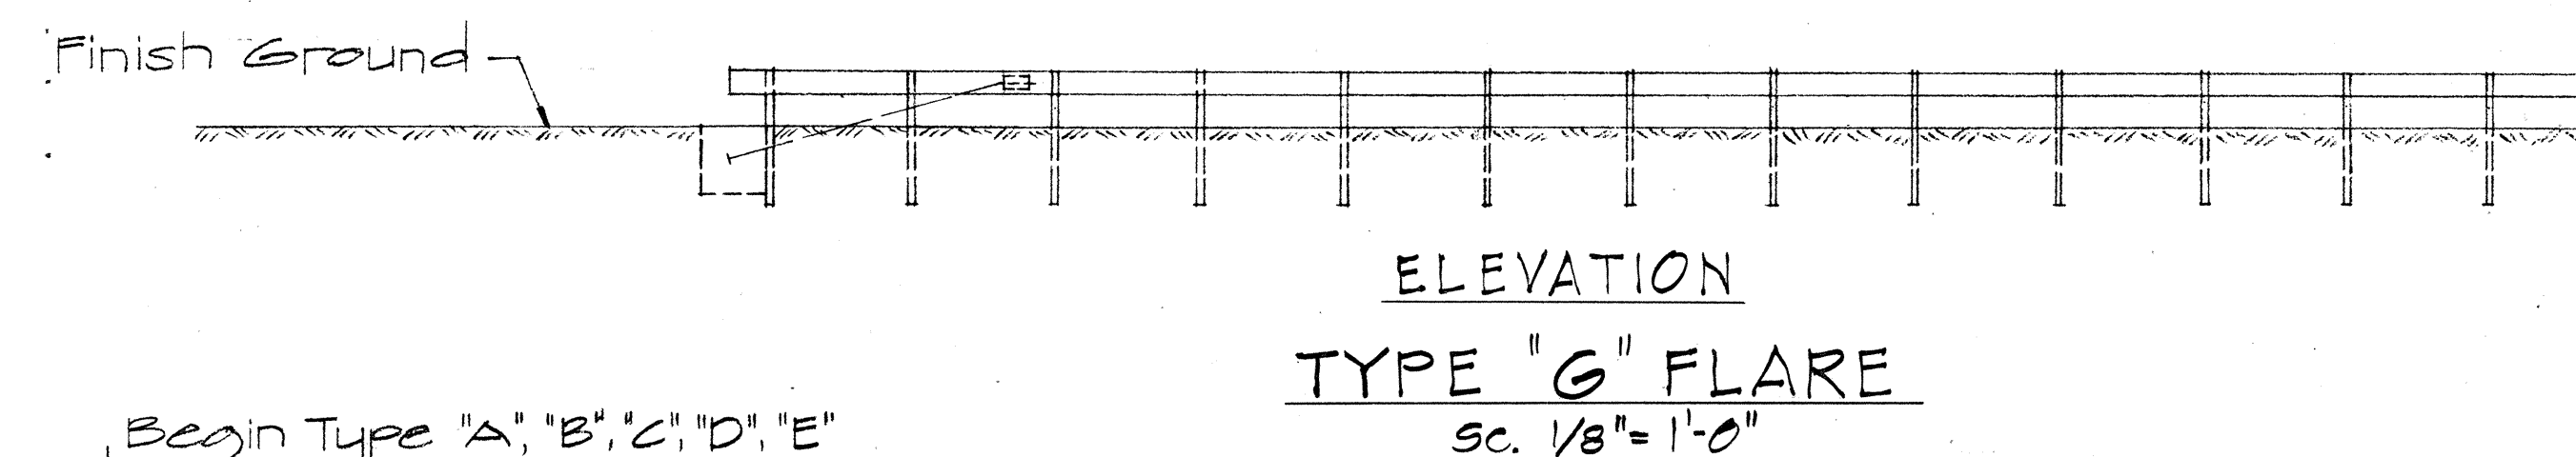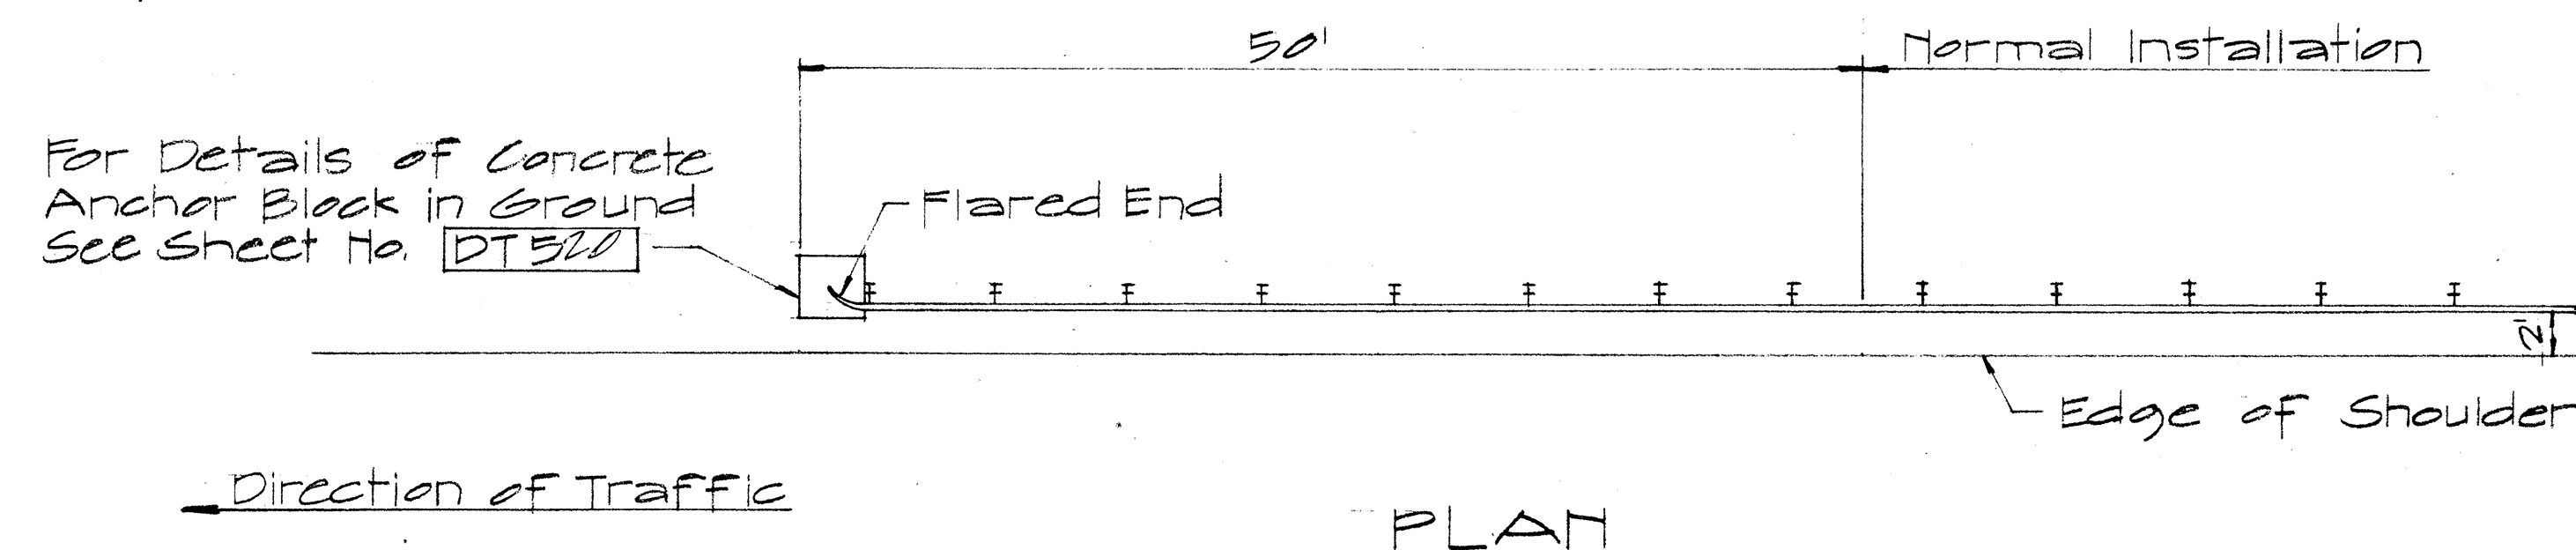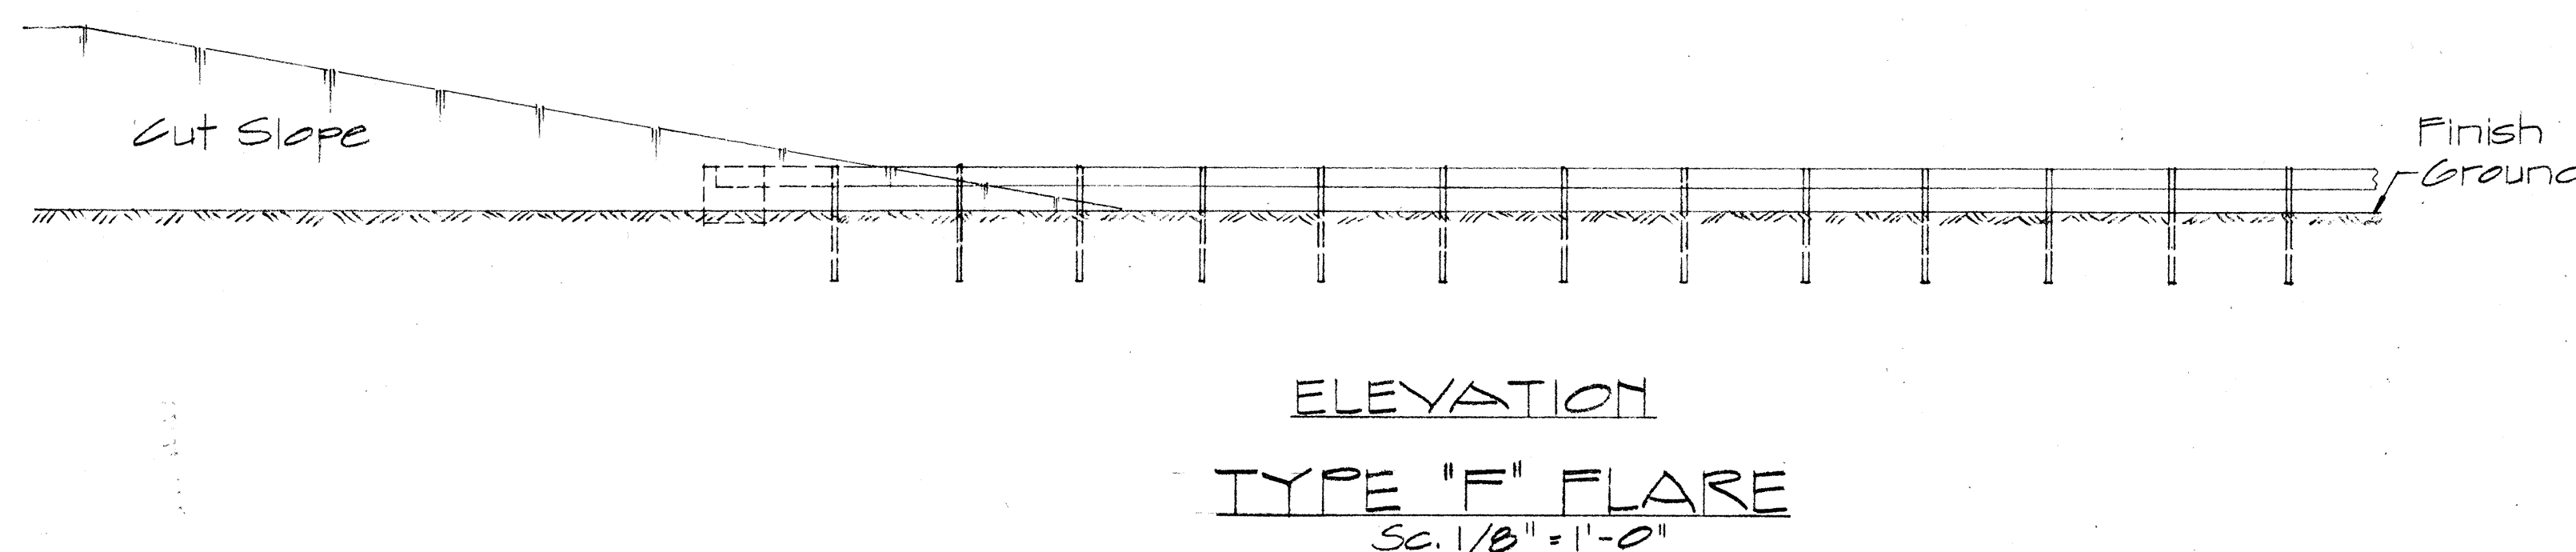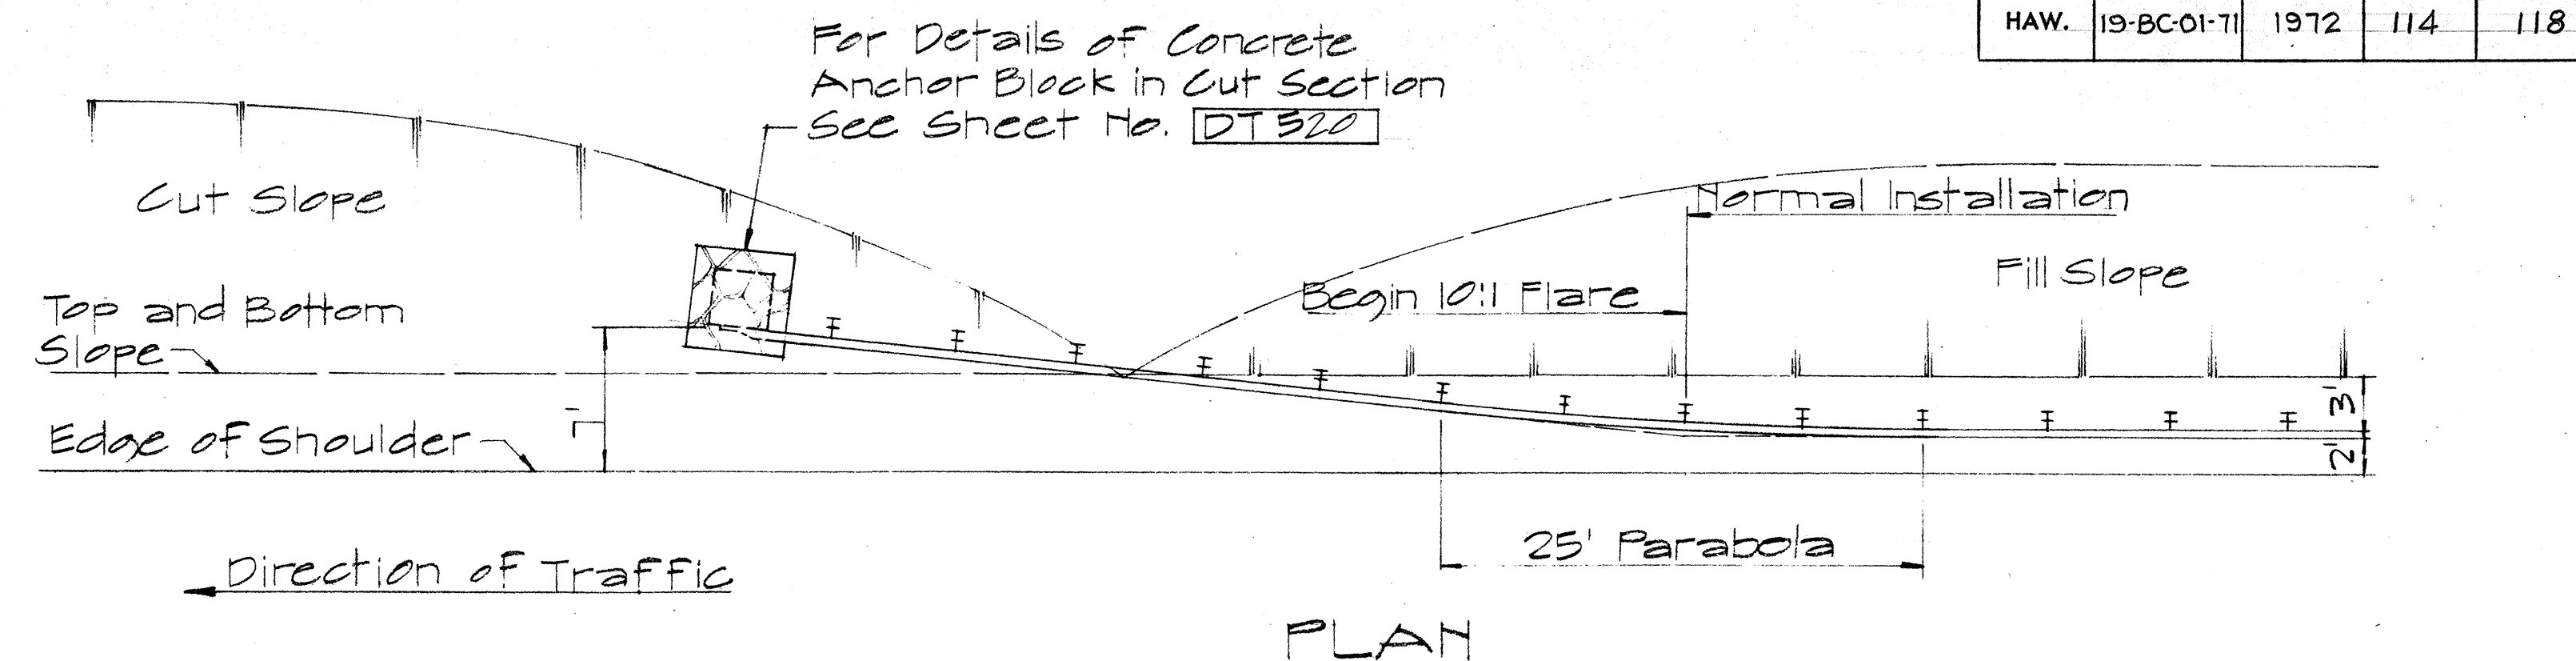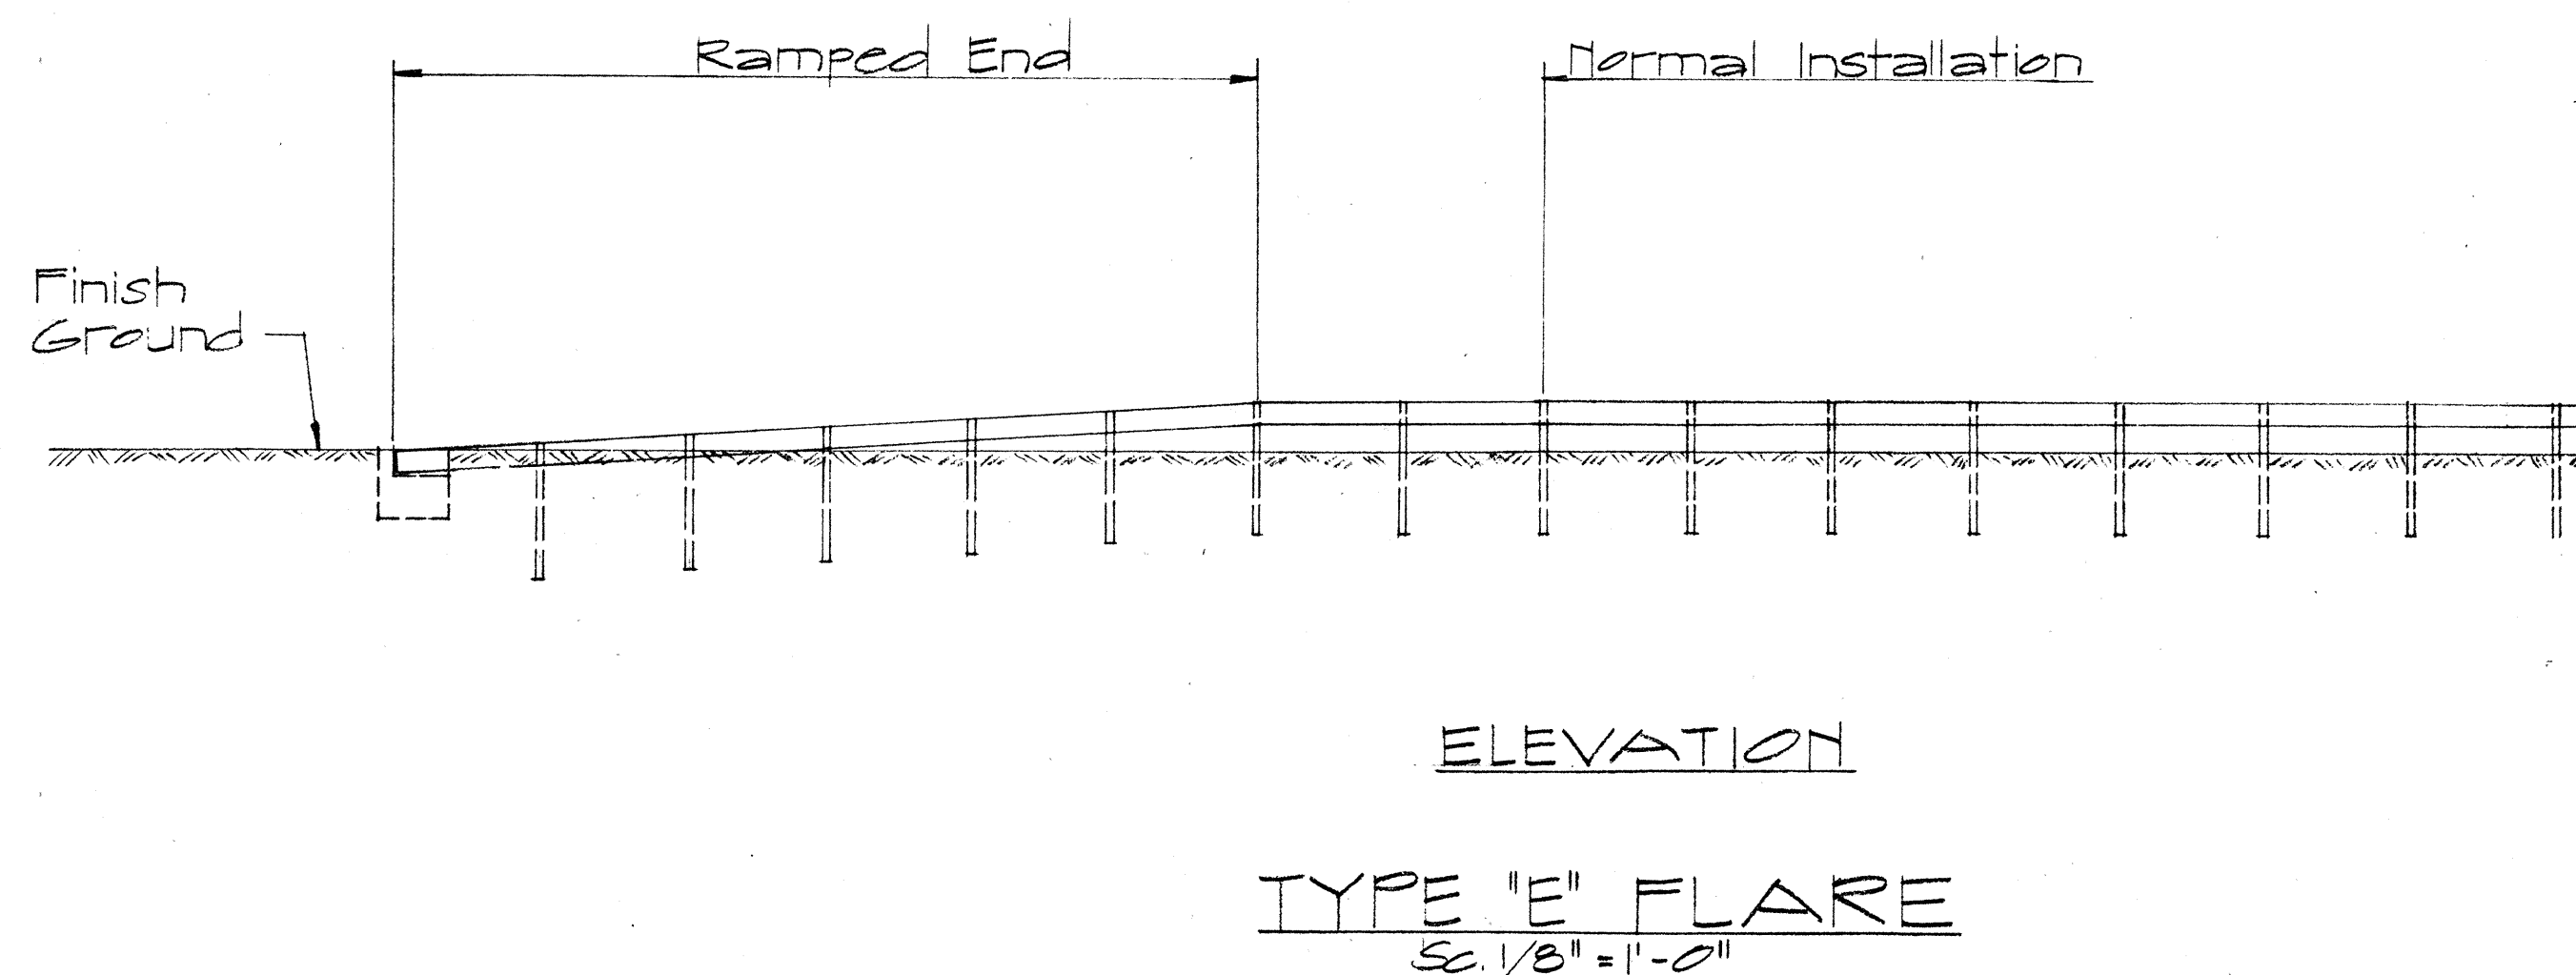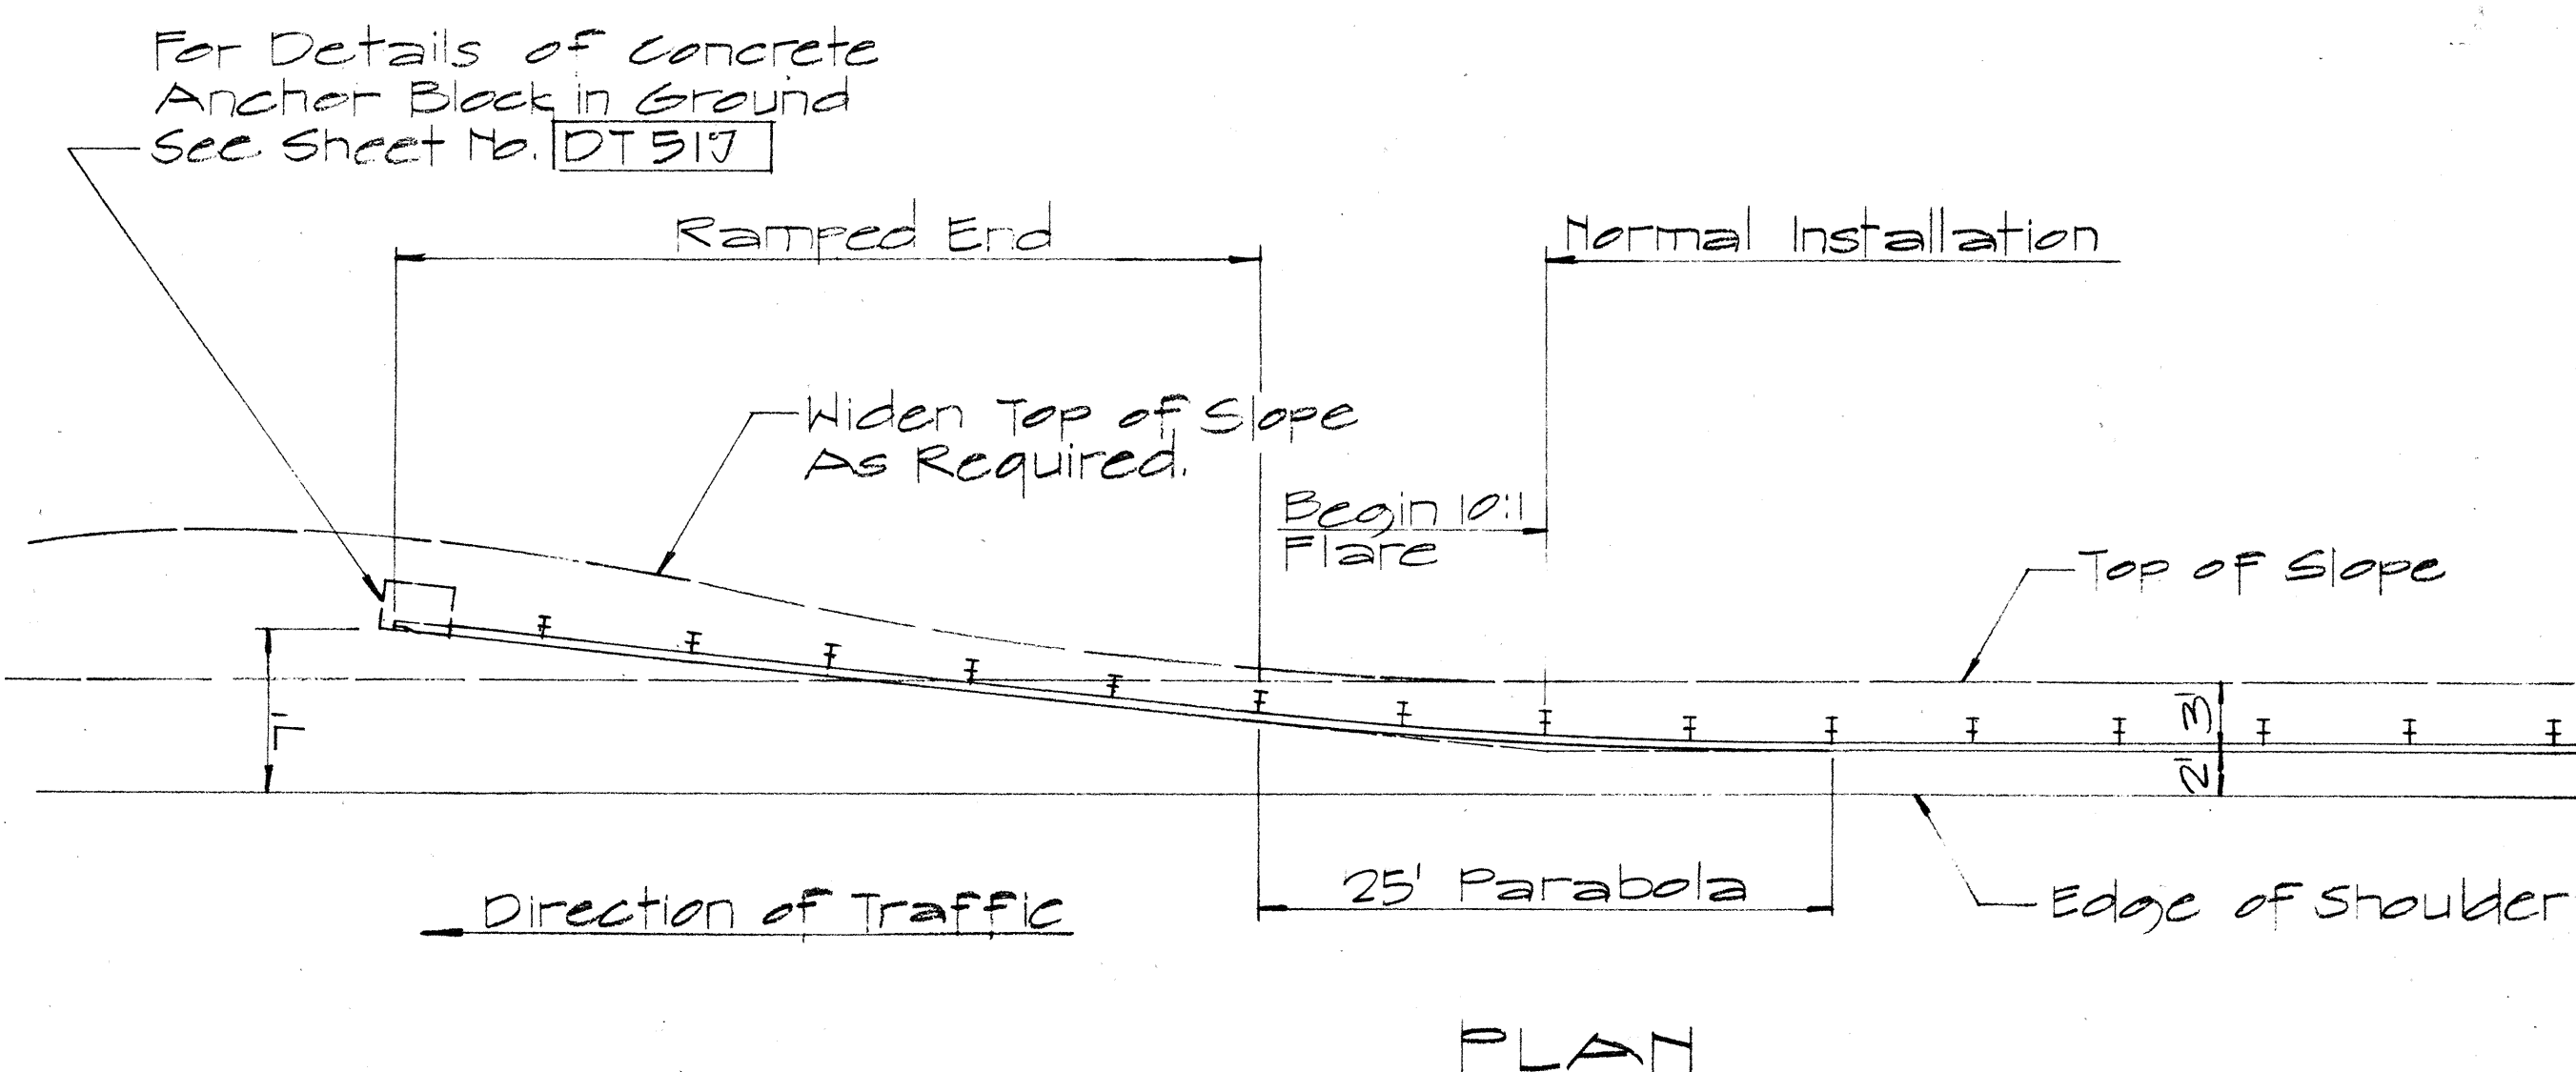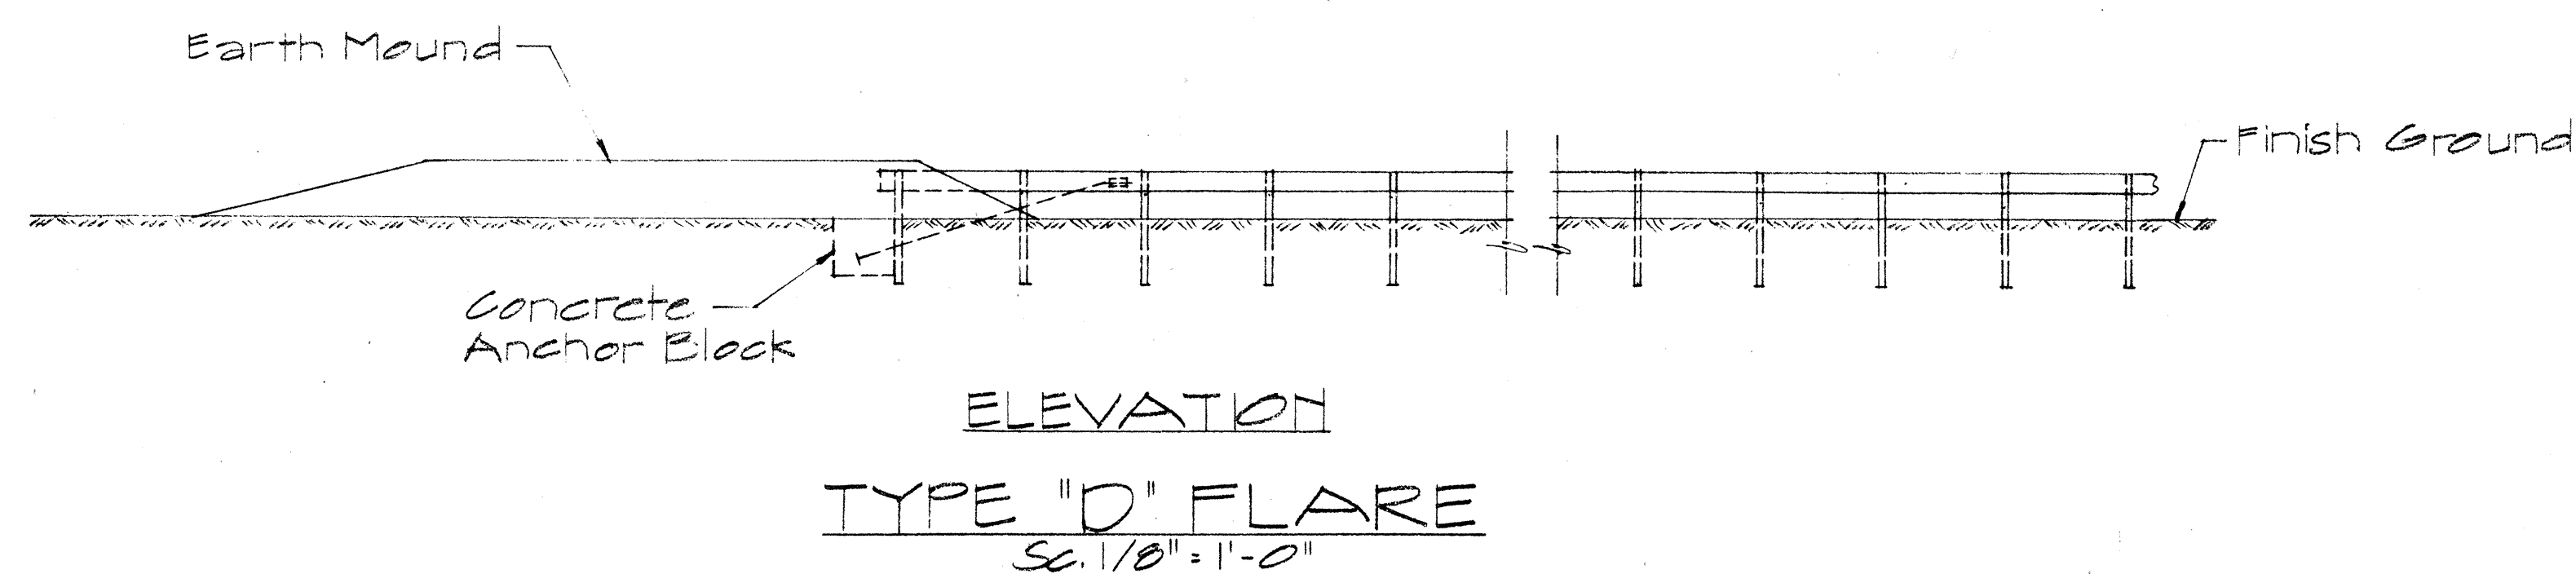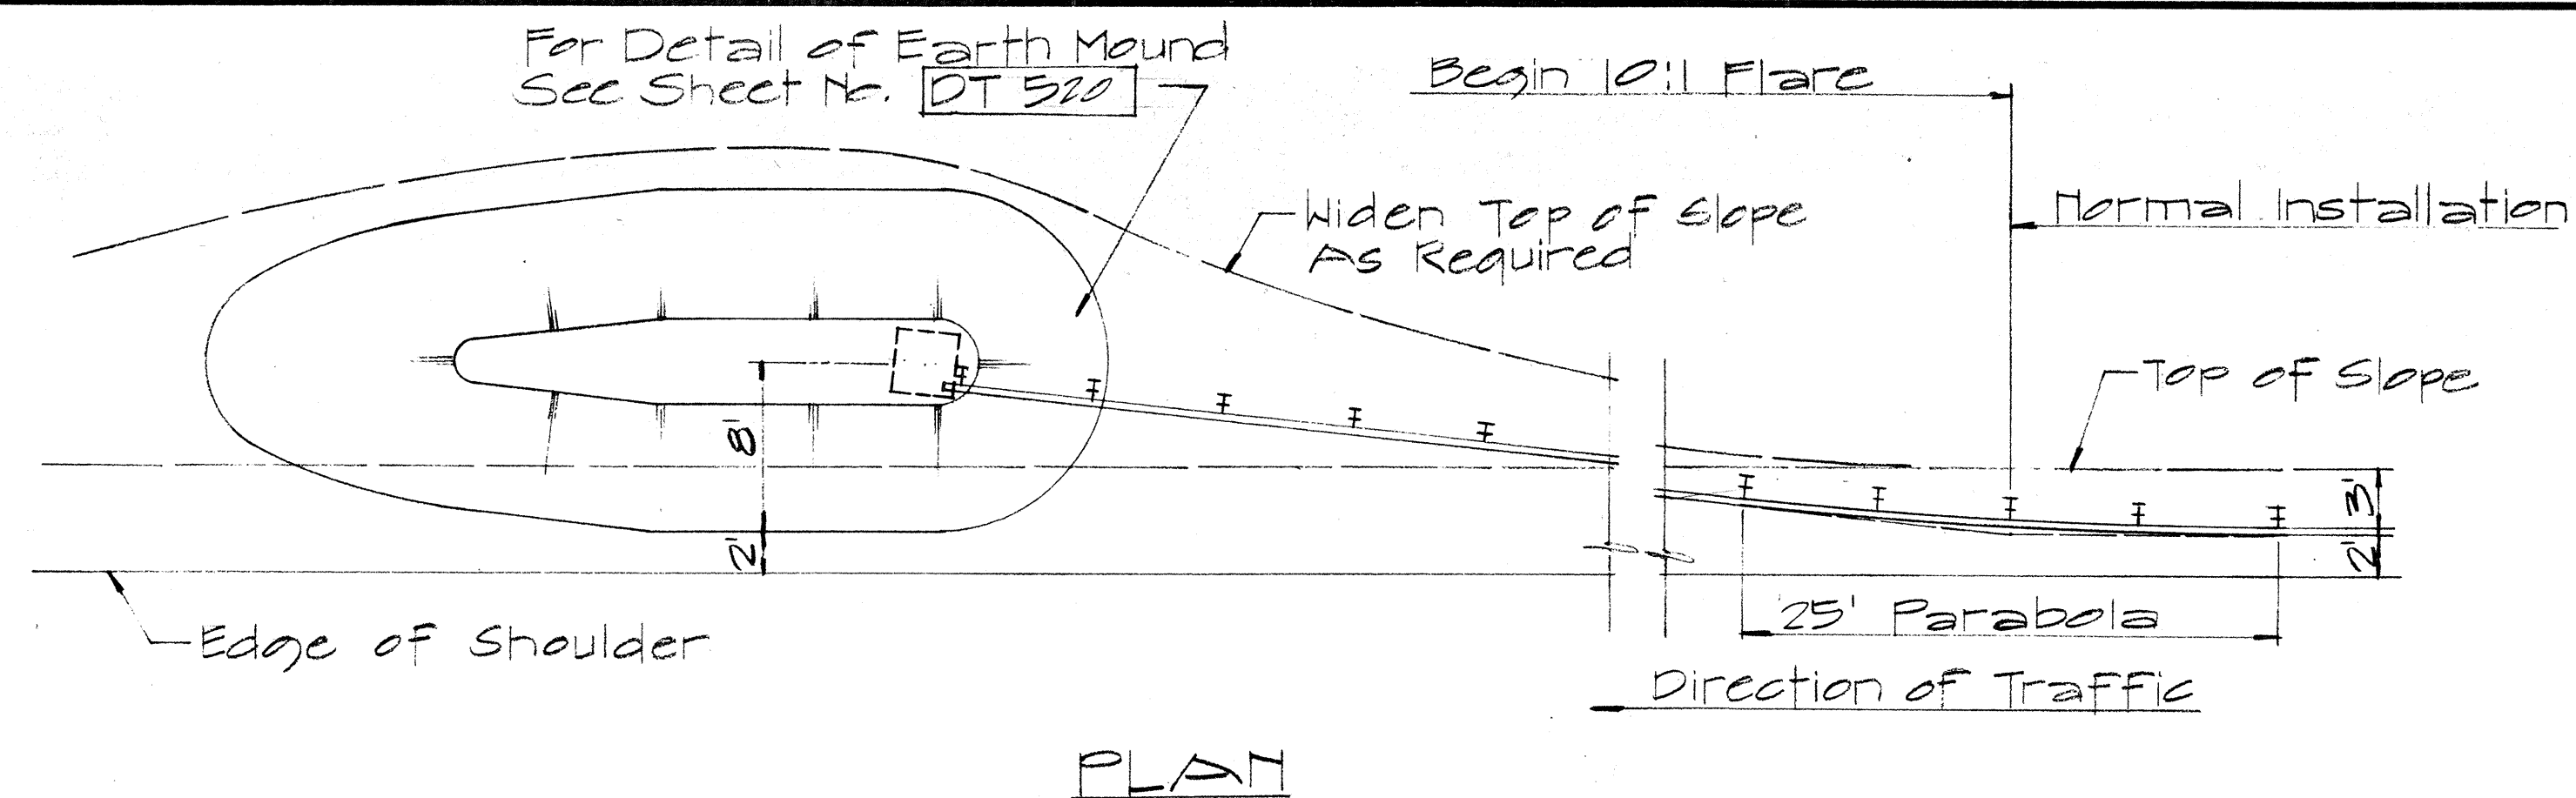

APPROVAL RECOMMENDED:
Eishi Tanaka 12/22/69
 TRAFFIC ENGINEER DATE

APPROVED:
W. J. J. J. 12-20-69
 ASSISTANT CHIEF, ENGINEERING DATE

NO	REVISION	APPROVED BY	DATE

STATE OF HAWAII
 DEPARTMENT OF TRANSPORTATION
 HIGHWAYS DIVISION



STANDARD DETAILS
 OF TRAILING END
 FLARE - ONE & TWO
 WAY ROADWAY

Sc. As Noted April 1969

SHEET No. 20 OF 23 SHEETS DT 517

SURVEY PLOTTED BY	DATE
DRAWN BY	
CHECKED BY	
QUANTITIES BY	
NOTED BY	
ORIGINAL PLAN	
NO.	



STATE	PROJ. NO.	FISCAL YEAR	SHEET NO.	TOTAL SHEETS
HAW.	19-DC-01-71	1972	115	118

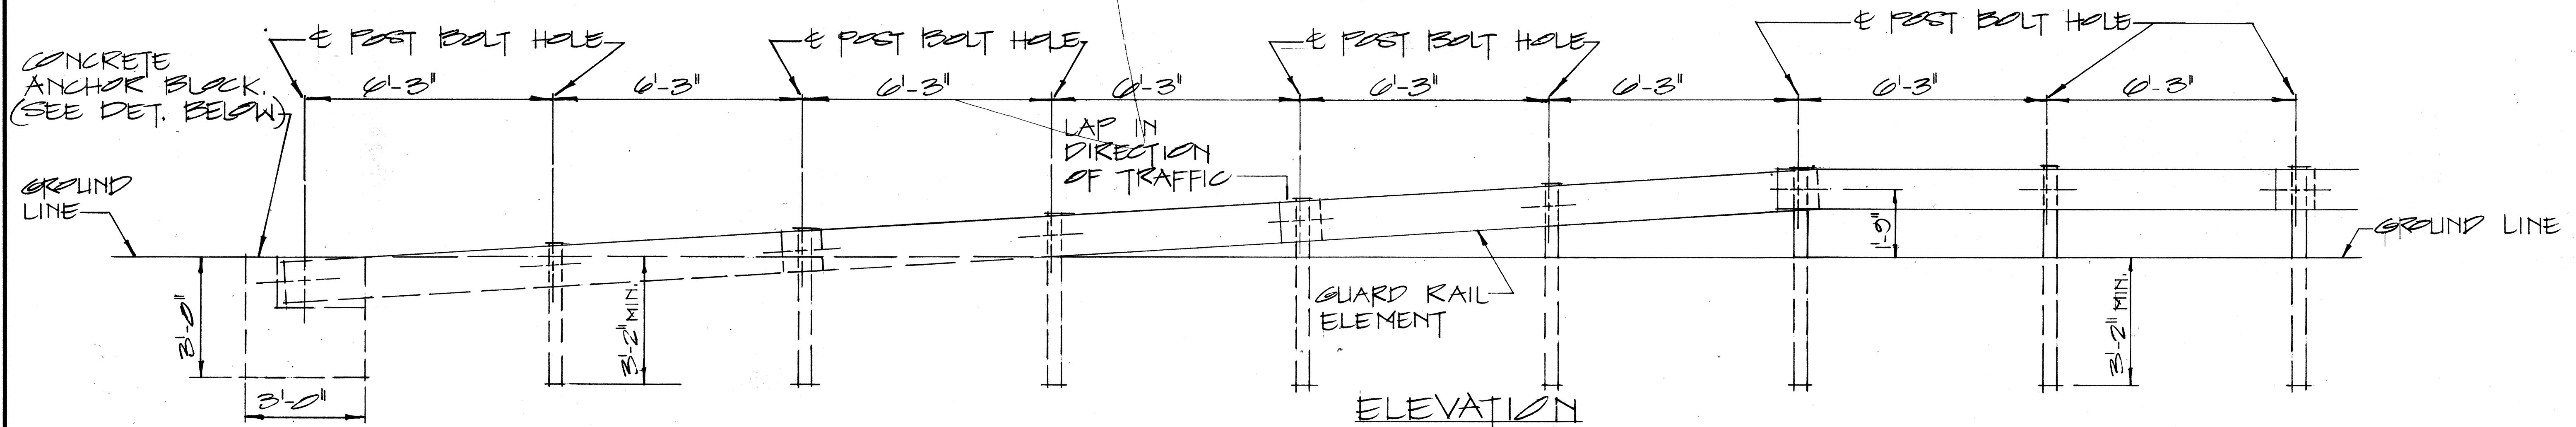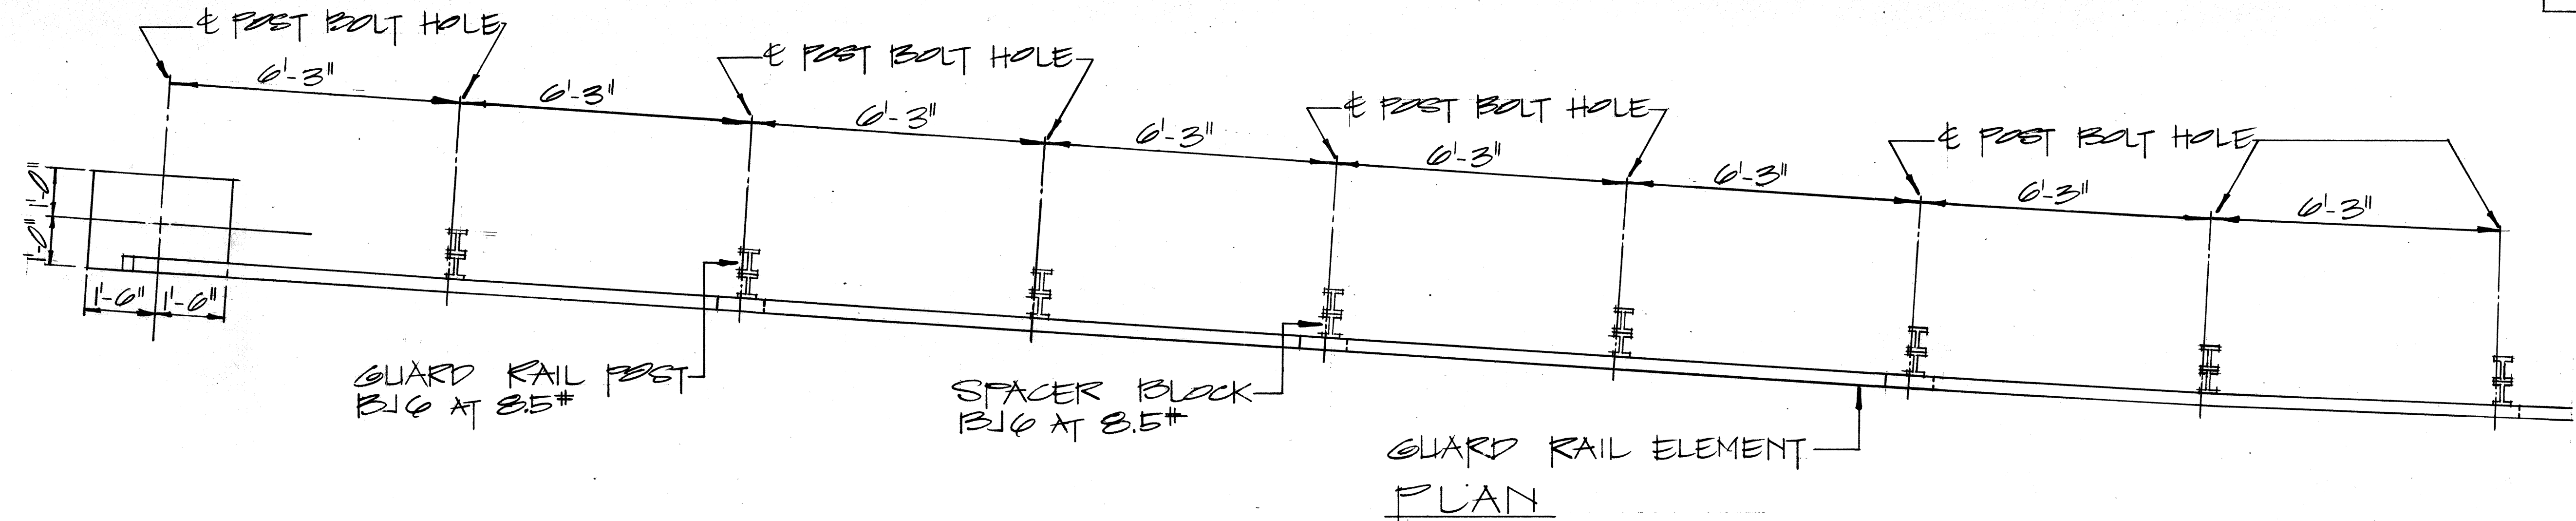


RAMP END ANCHORAGE

SCALE: $\frac{1}{2}" = 1'-0"$

2-5/8" x 7/4" LONG BOLTS, w/ NUTS & WASHERS INCIDENTAL TO METAL GUARD RAIL. ALL METAL PIECES SHALL BE GALVANIZED.

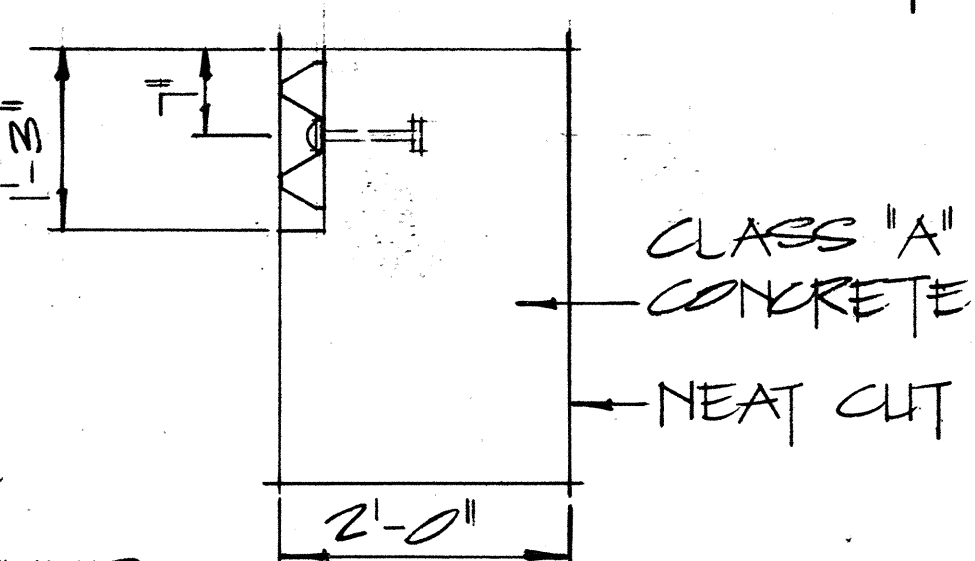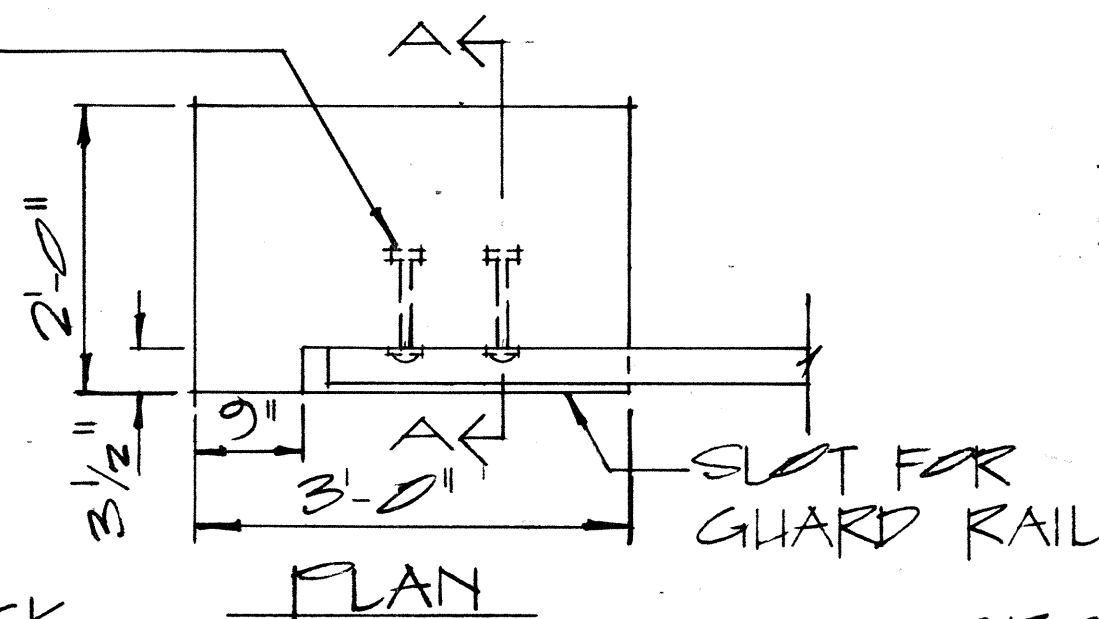

TOP OF ANCHOR BLOCK TO BE FLUSH w/ GROUND.

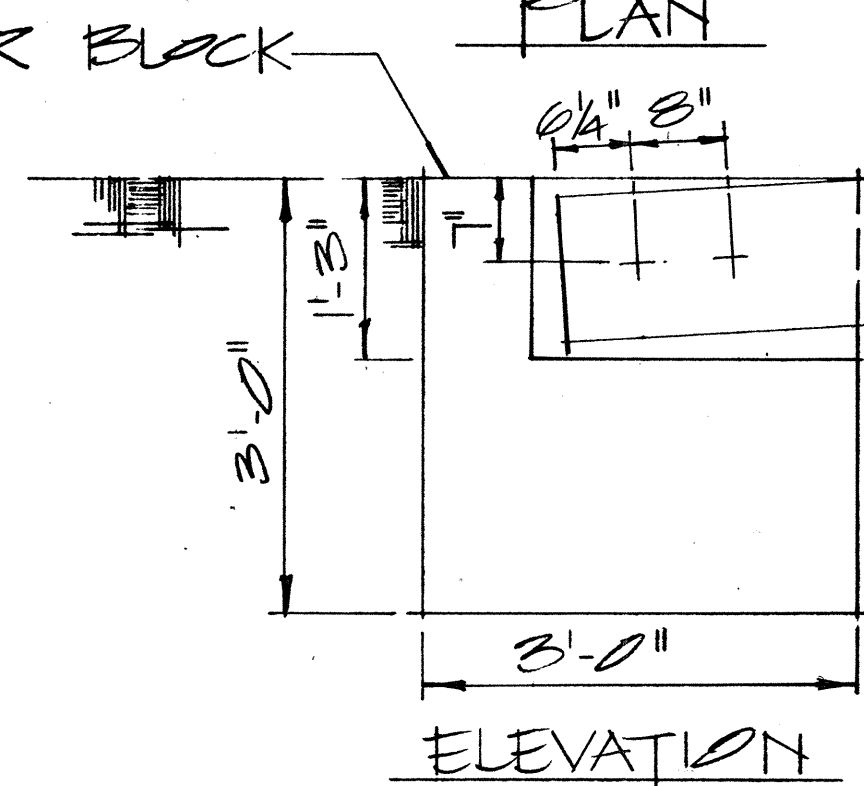

GROUND LINE

NOTE: CONCRETE, EXCAVATION AND MISCELLANEOUS APPURTENANCES NECESSARY TO ANCHOR THE GUARD RAIL ENDS, SHALL BE INCIDENTAL TO THE METAL GUARD RAIL.

CONCRETE ANCHOR BLOCK

SCALE: $\frac{3}{4}" = 1'-0"$

APPROVAL RECOMMENDED:
Euschi Tanaka
TRAFFIC ENGINEER
12/29/69
DATE







APPROVED:
21 22 23
ASSISTANT CHIEF, ENGINEERING
12-30-69
DATE

NO.	REVISION	APPROVED BY	DATE

STATE OF HAWAII
DEPARTMENT OF TRANSPORTATION
HIGHWAYS DIVISION
STANDARD DETAILS
GUARD RAIL, TYPE 3
RAMP END ANCHORAGE
SCALE: AS SHOWN

SHEET No. 21 OF 23 SHEETS DT512

STATE	PROJ. NO.	FISCAL YEAR	SHEET NO.	TOTAL SHEETS
HAW.	19-BG01-71	1972	116	118

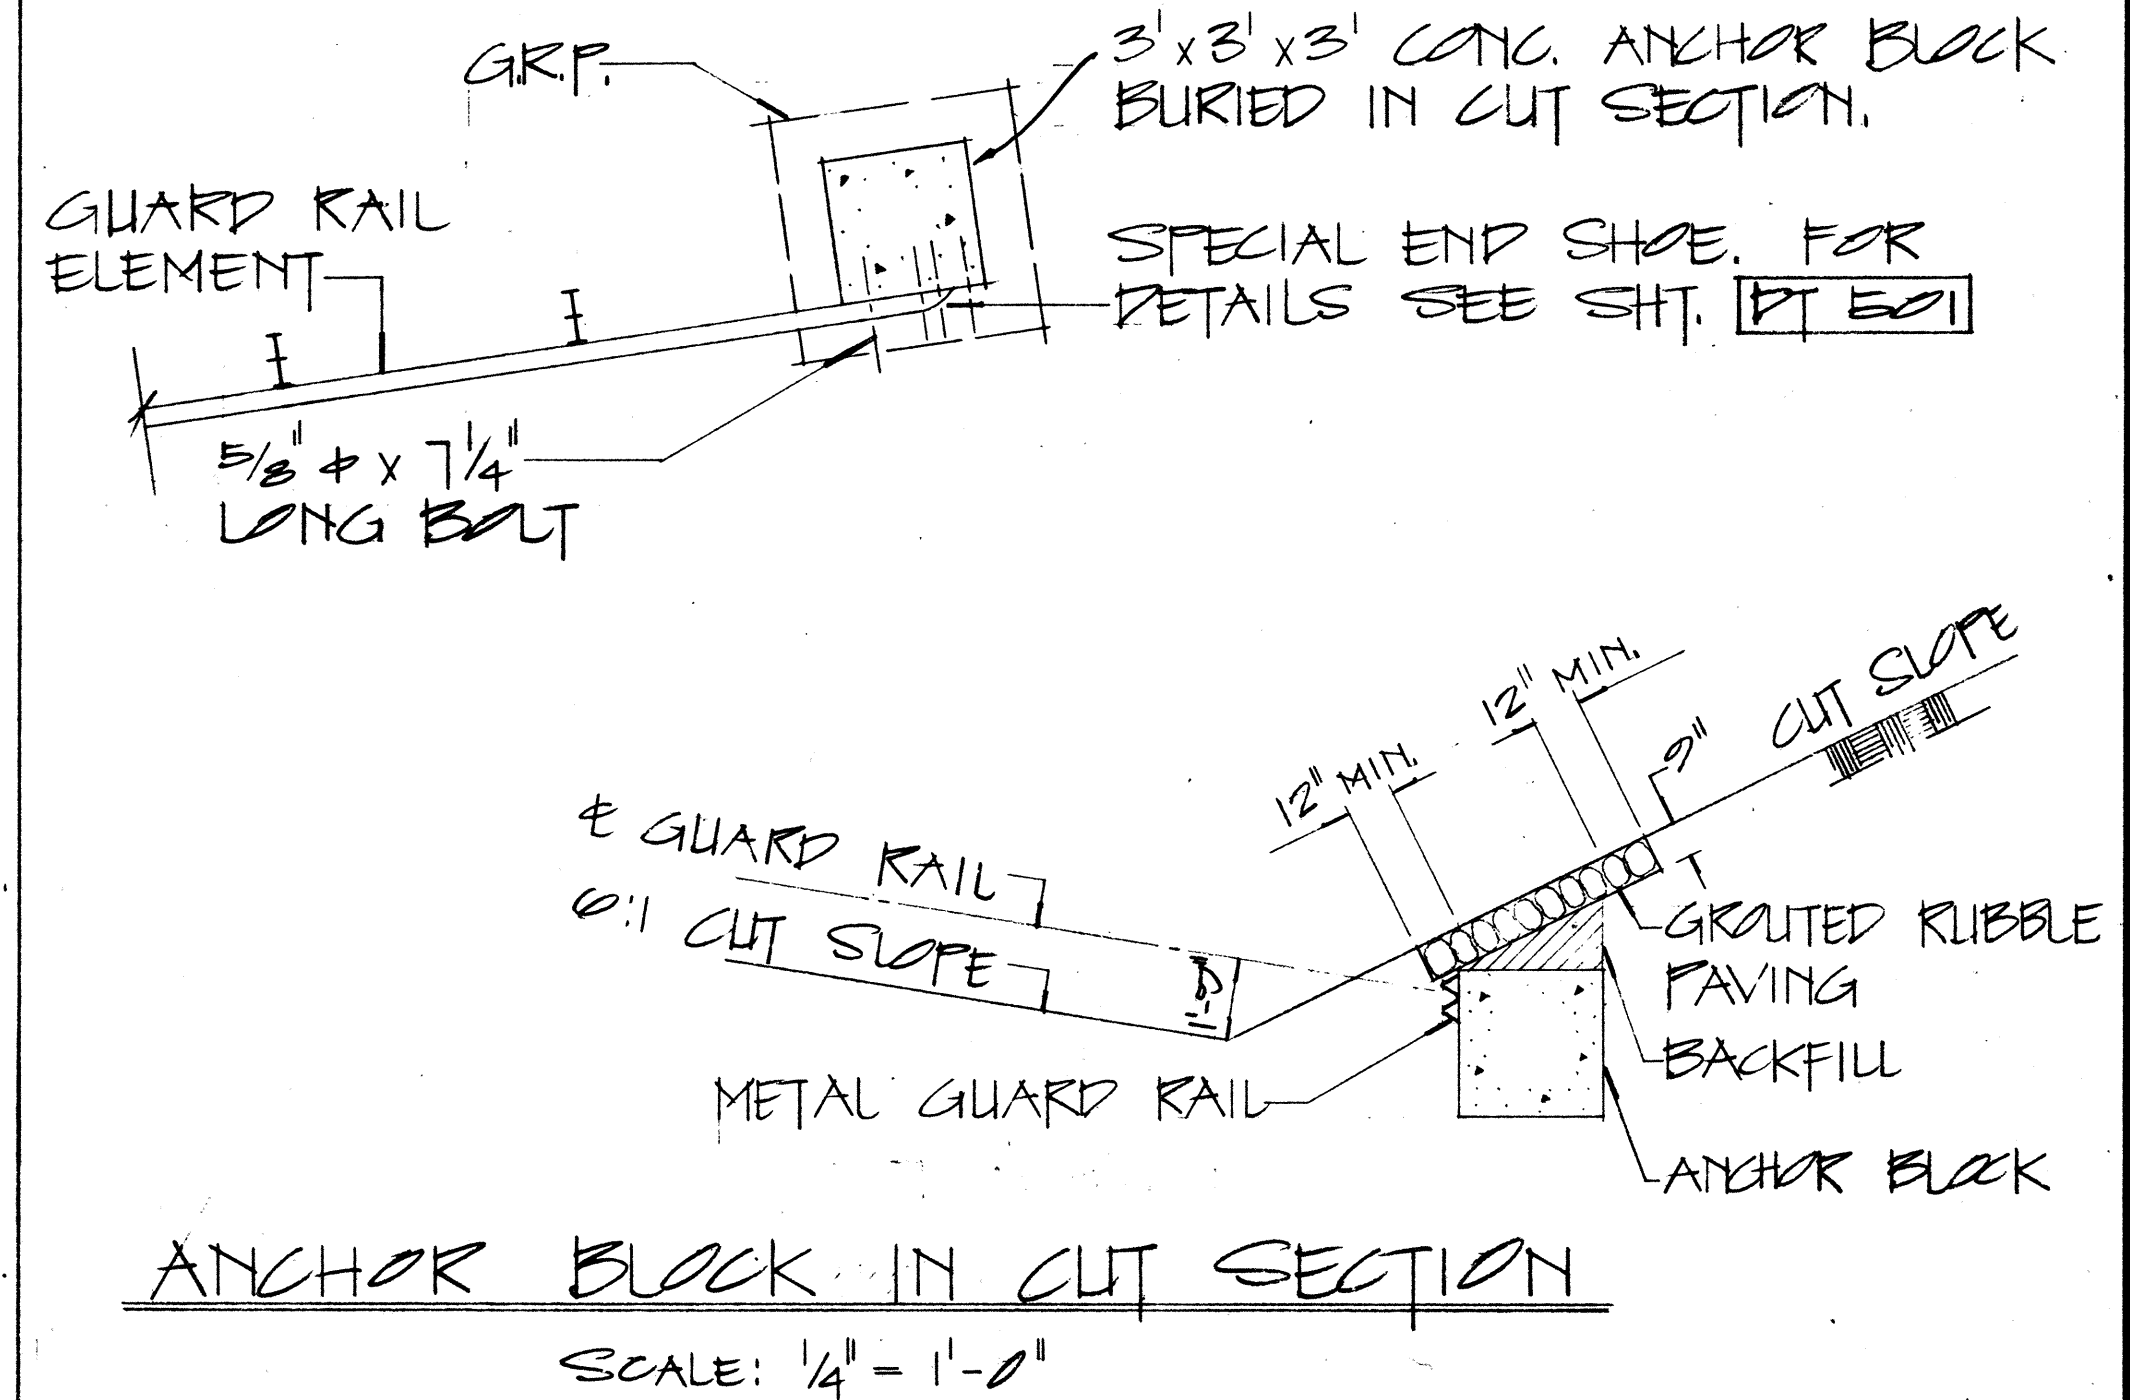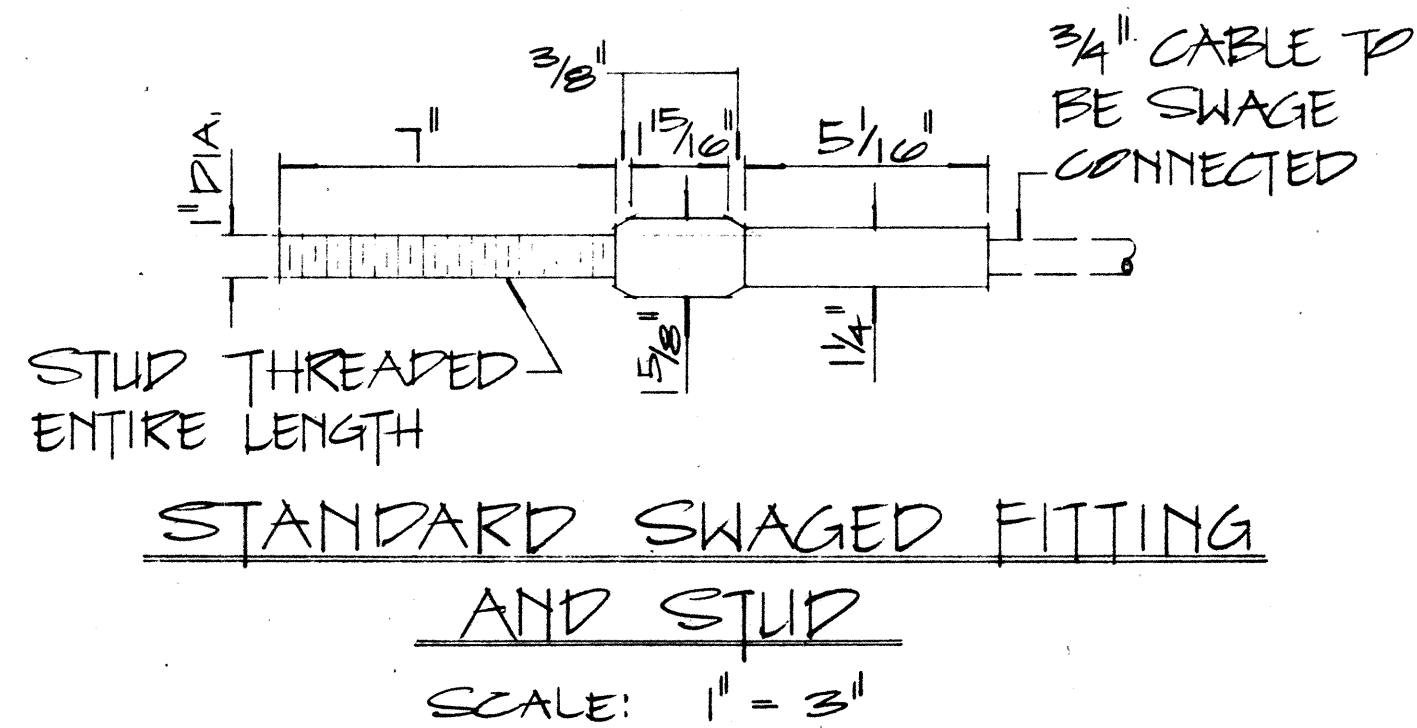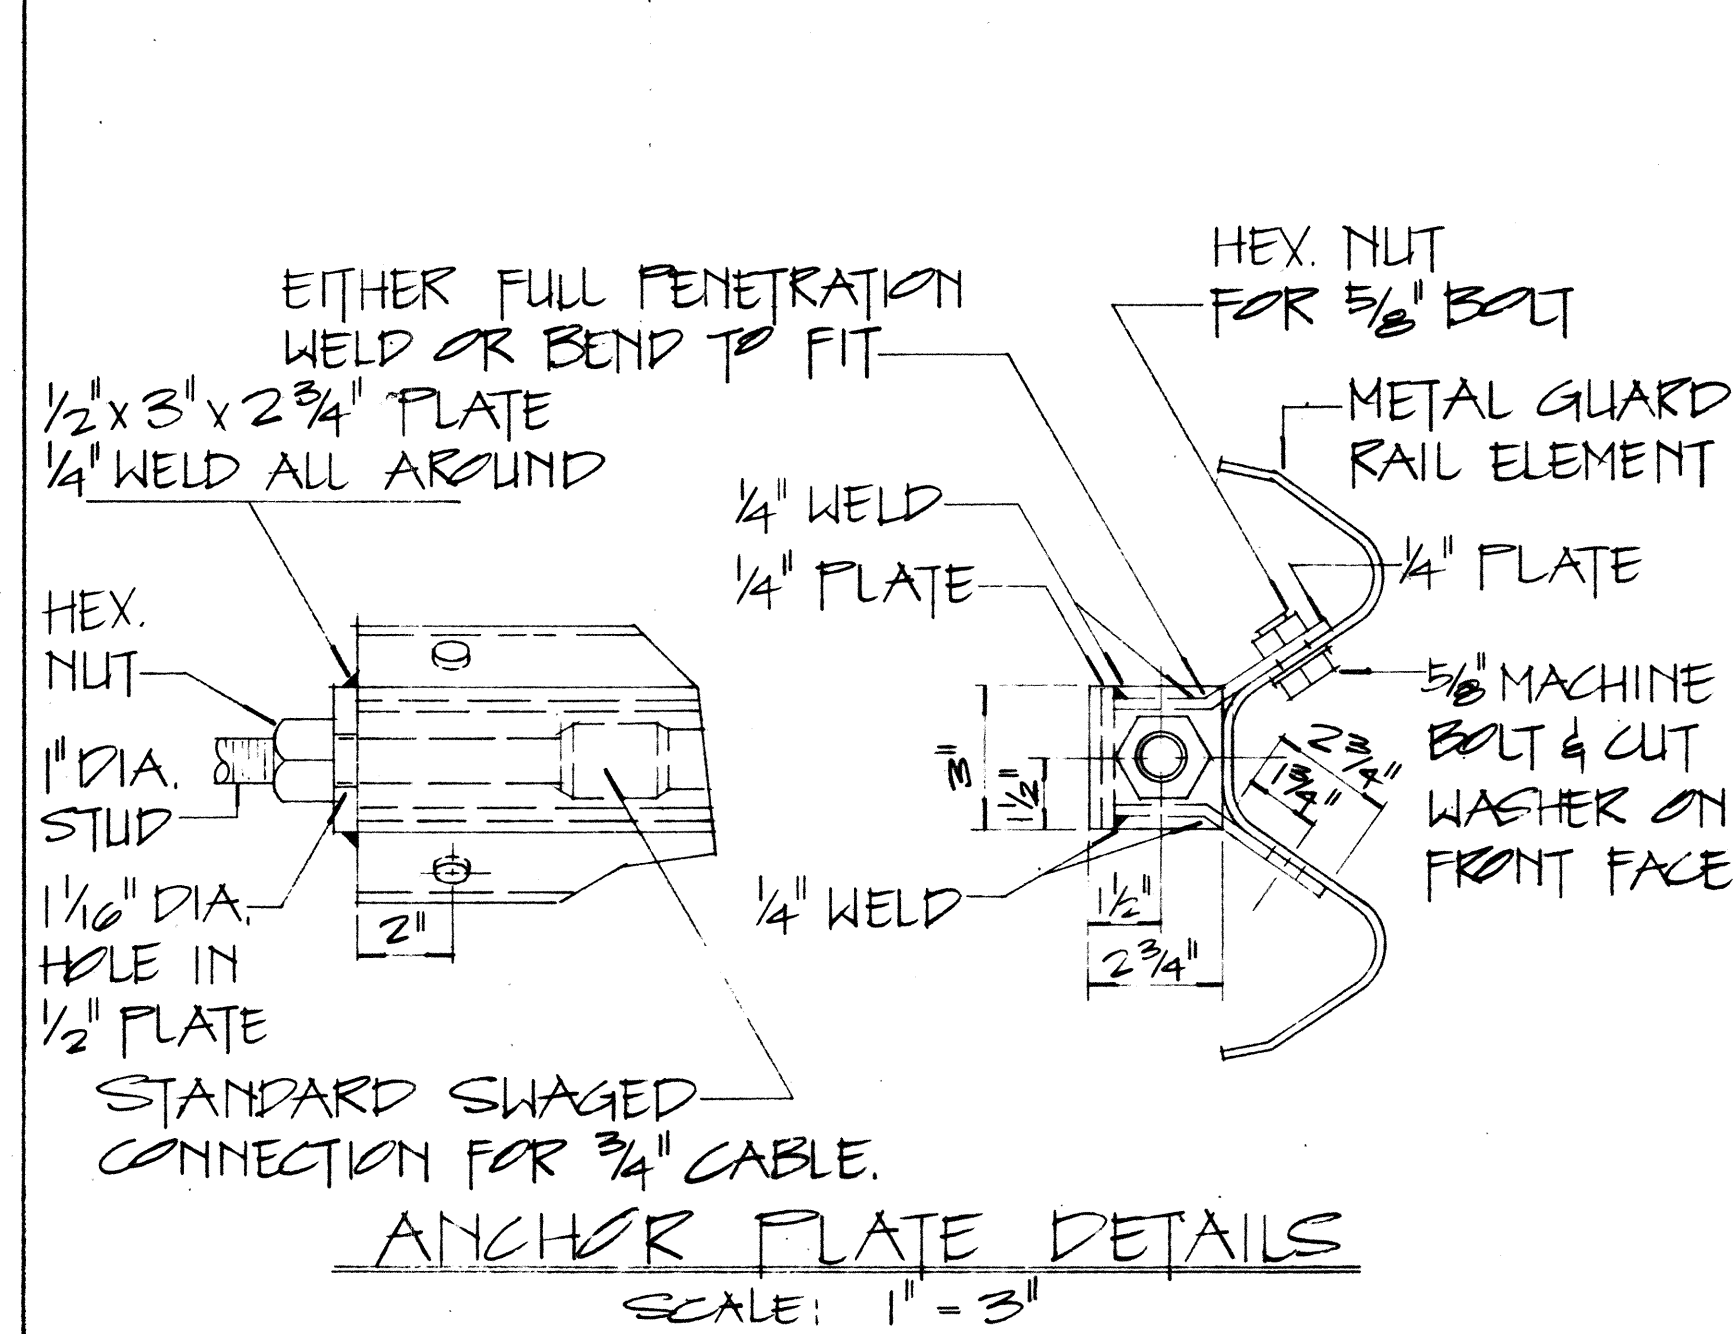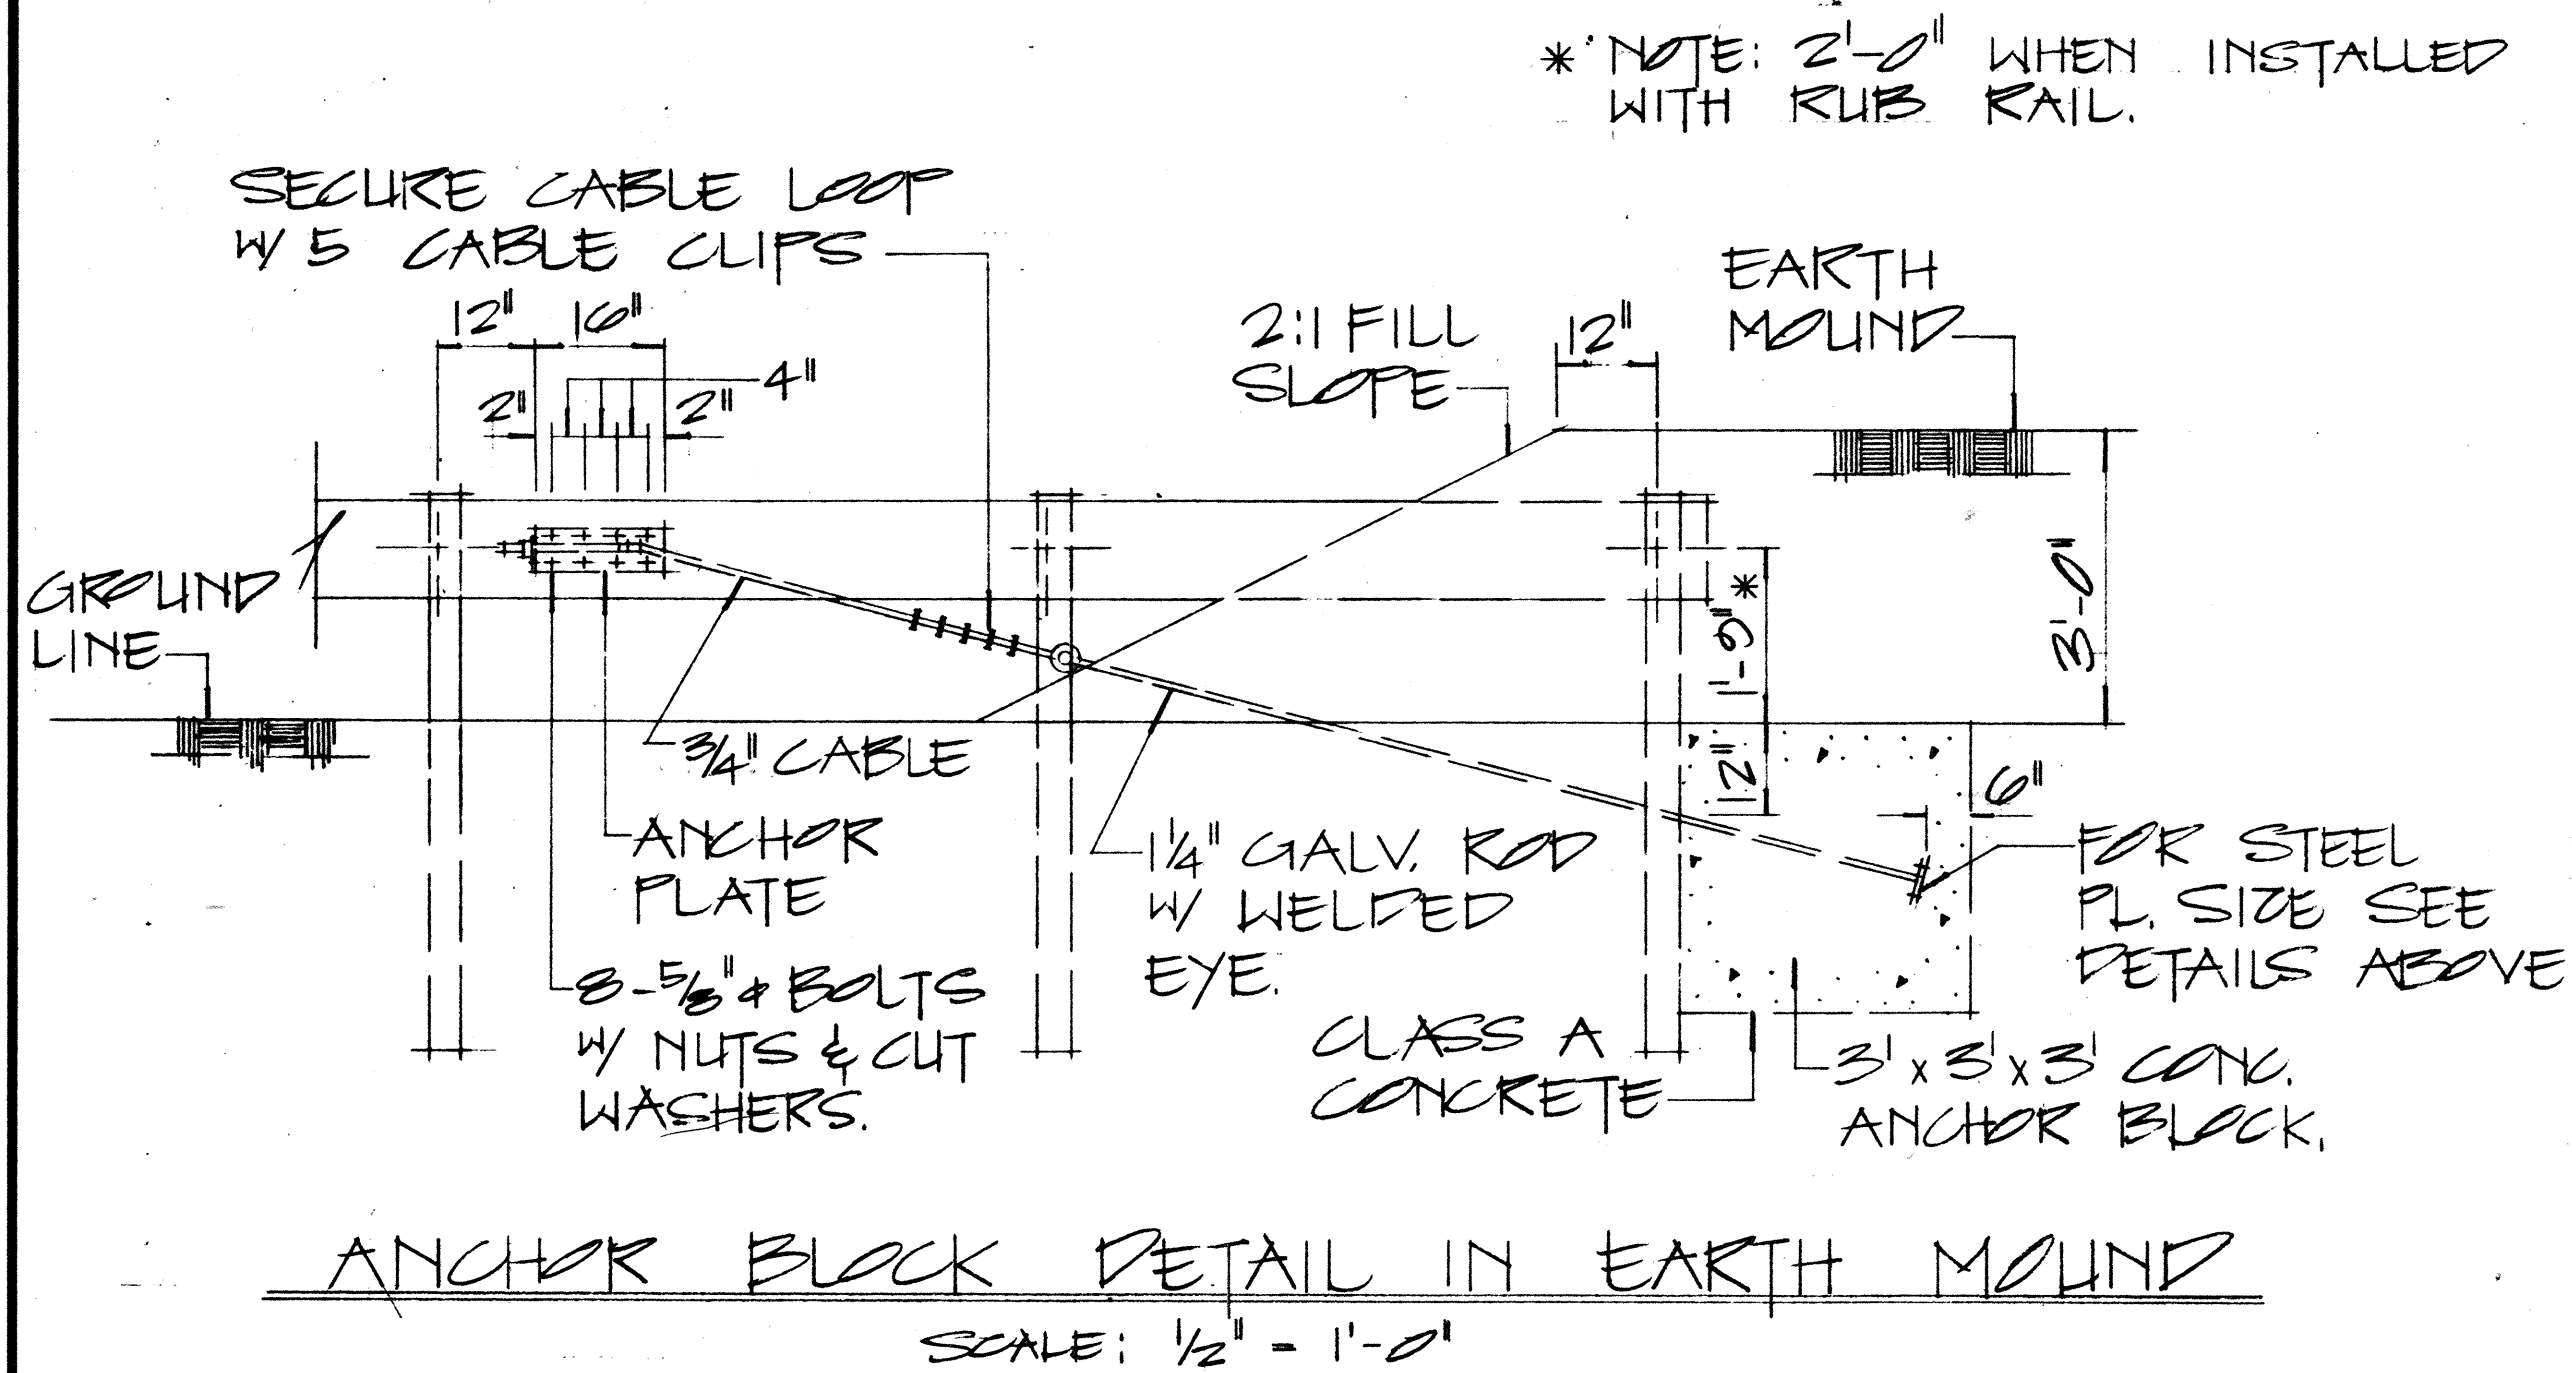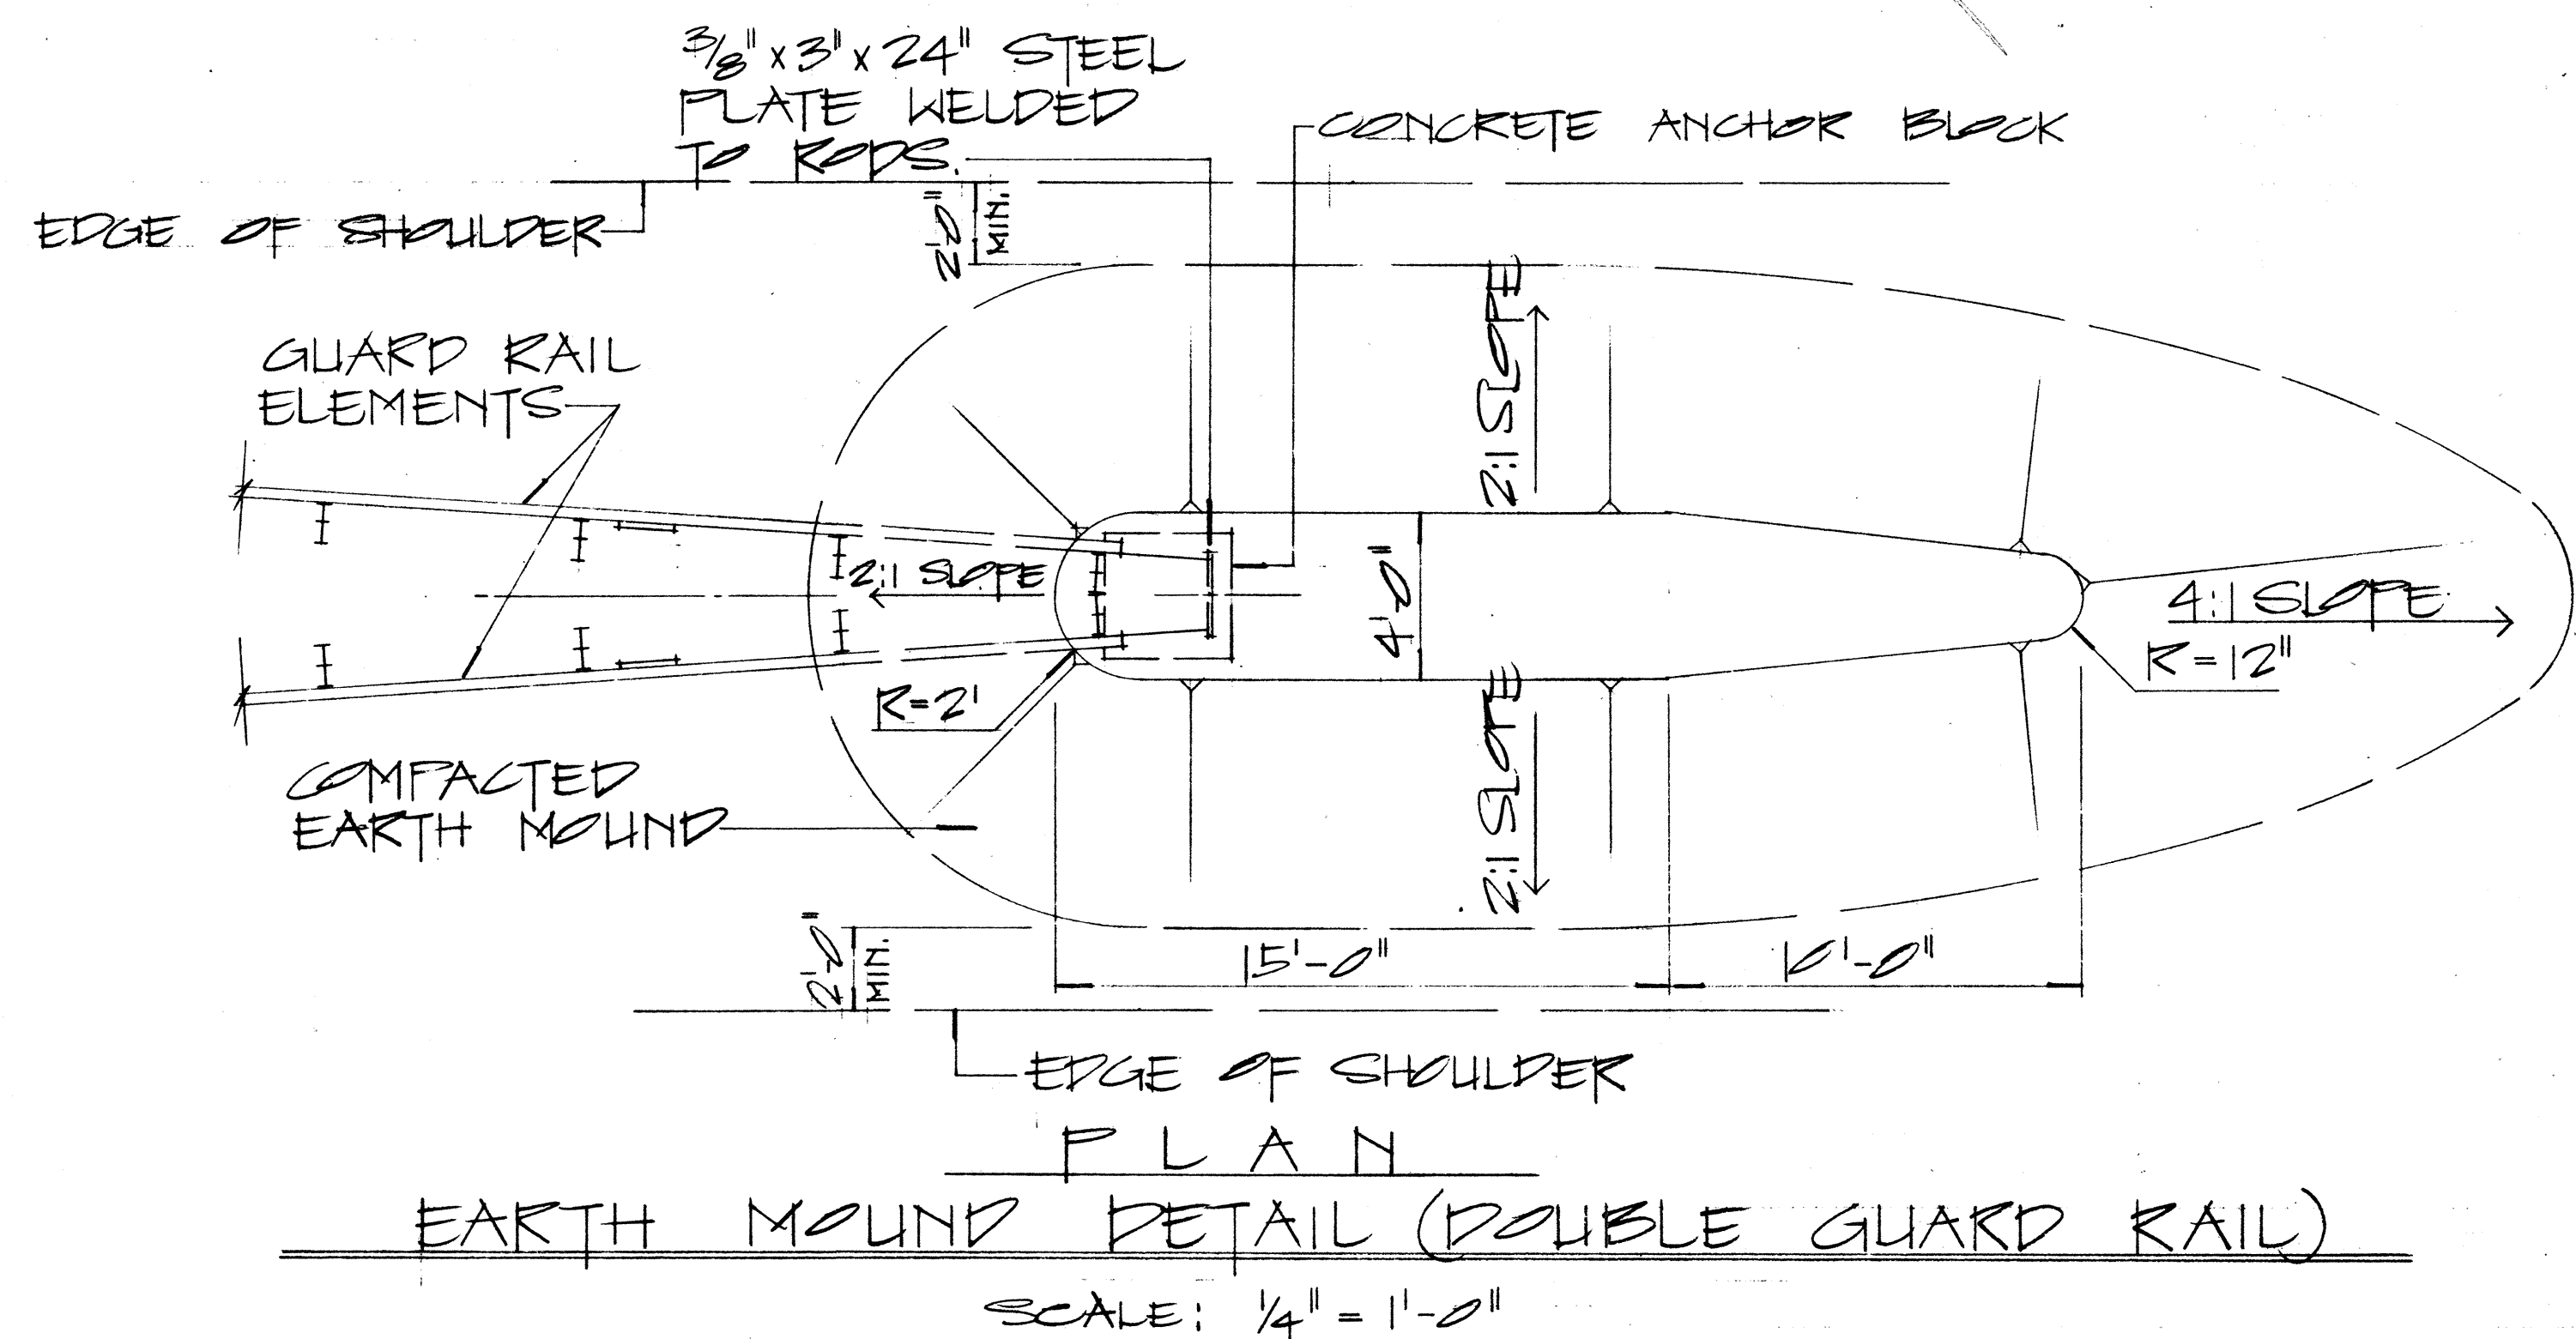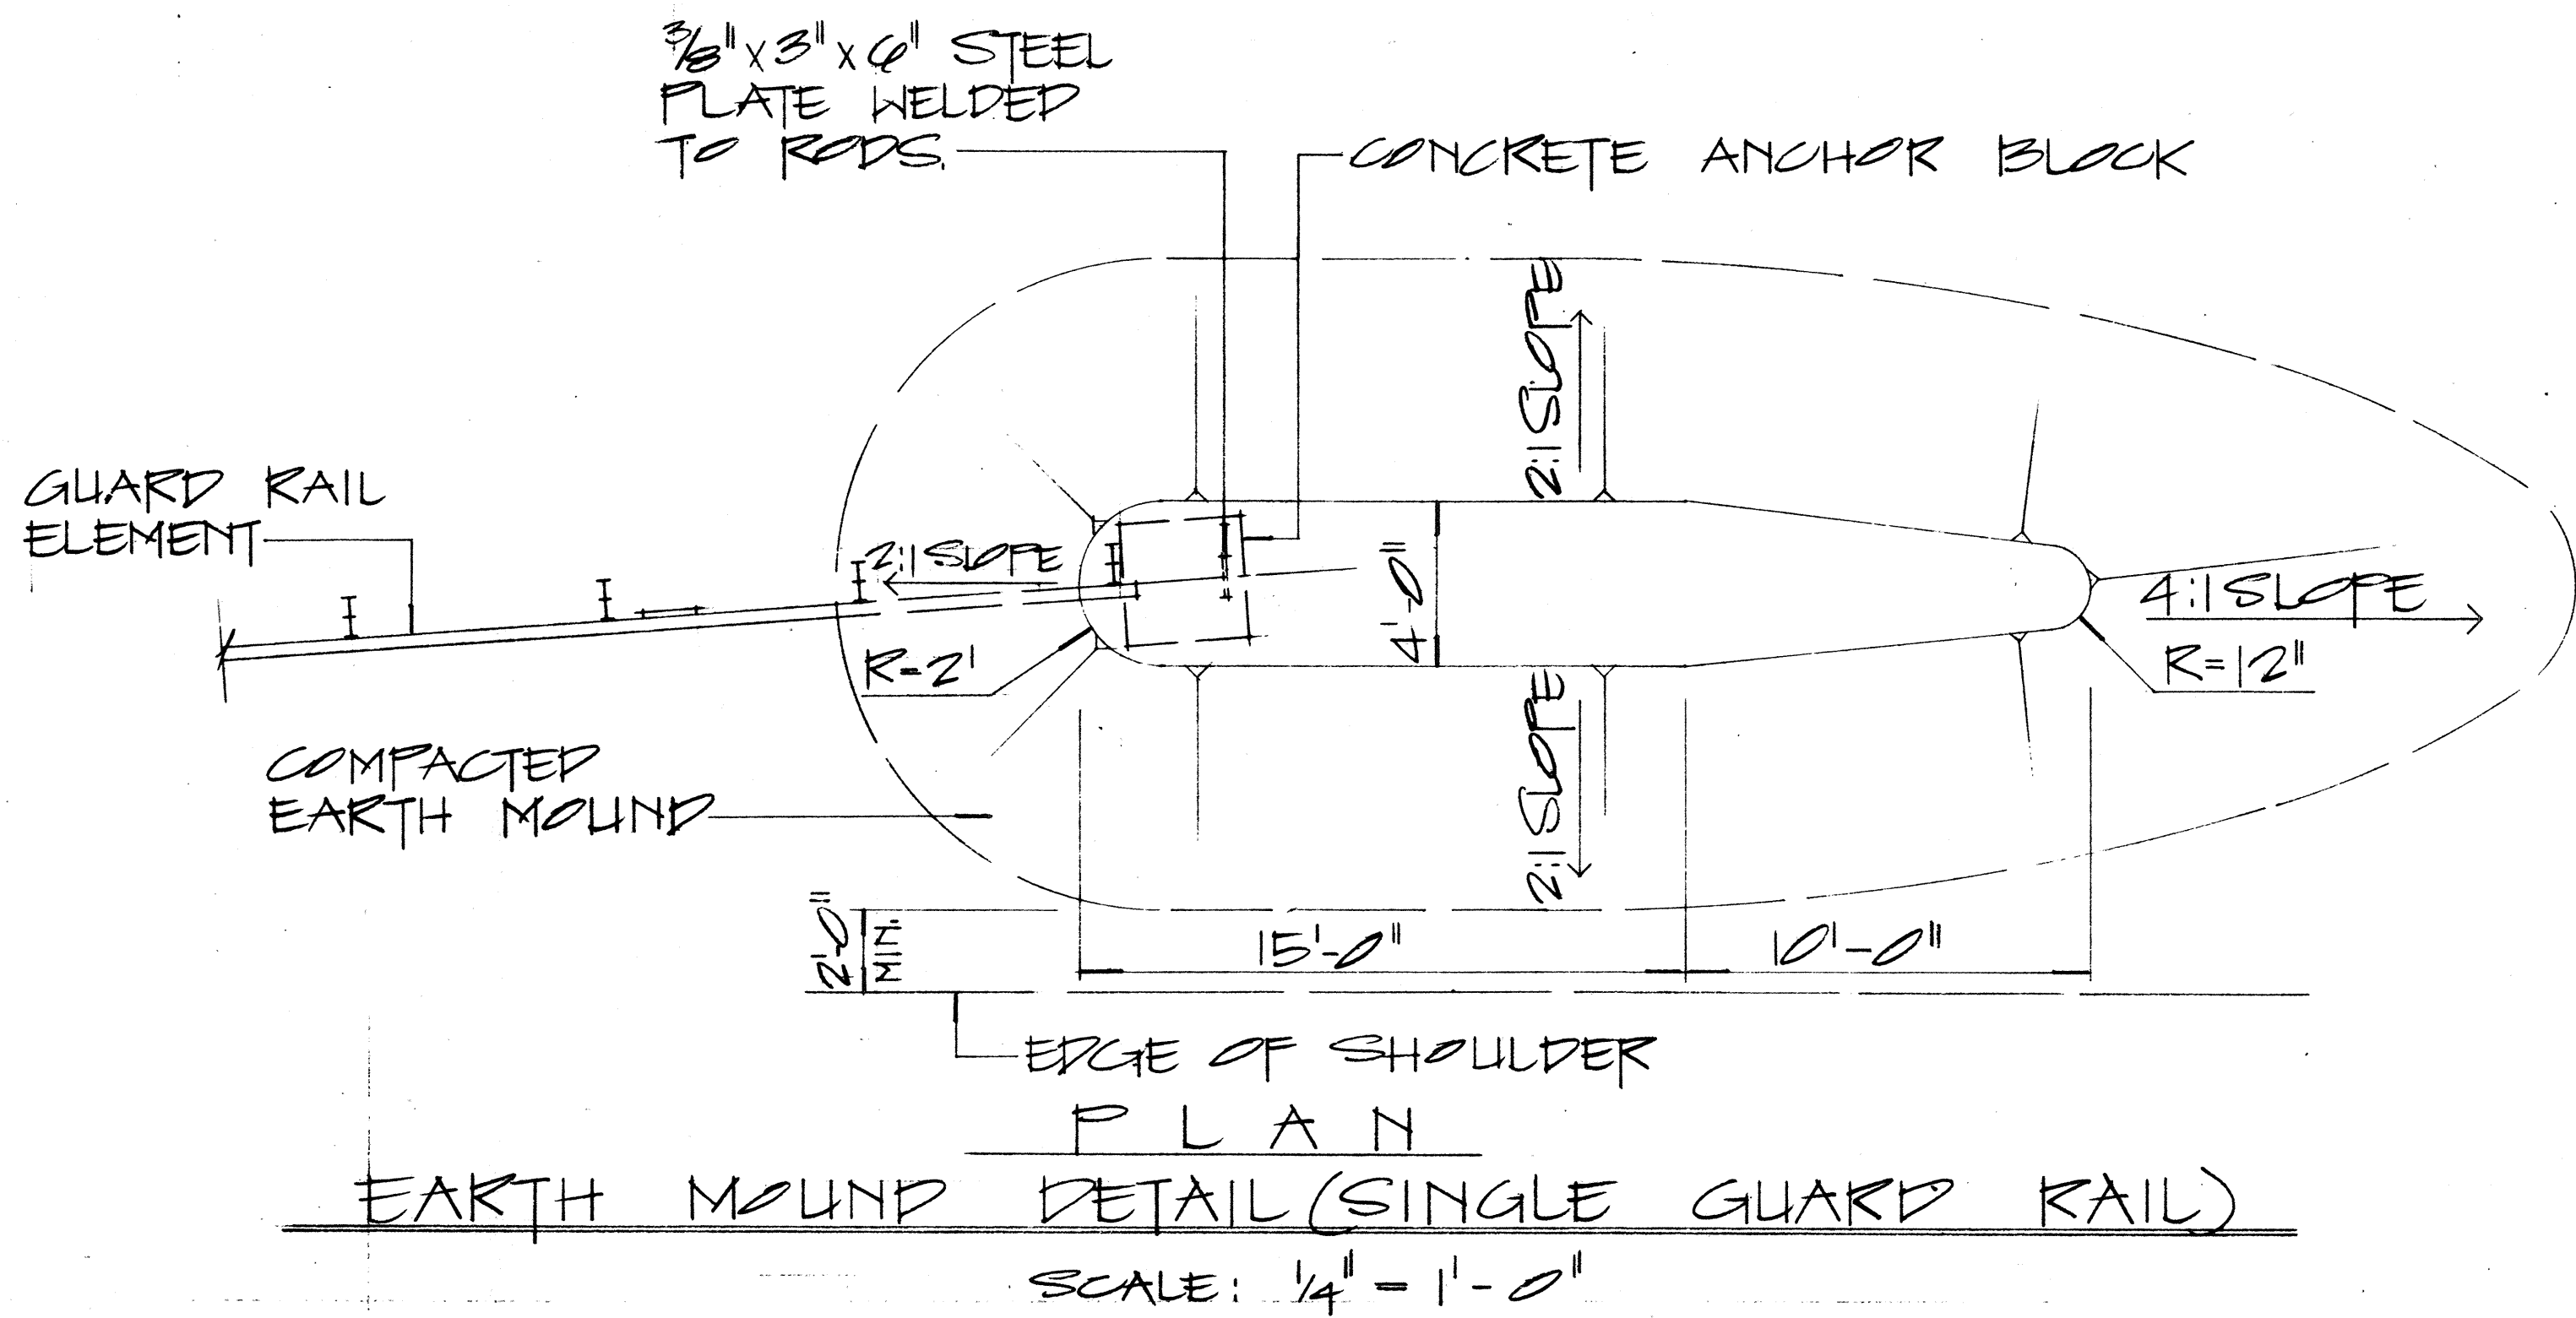

APPROVAL RECOMMENDED: *Eishi Tanaka* 12/22/62 DATE

TRAFFIC ENGINEER

APPROVED: *W. J. J. J.* 12-30-69 DATE

ASSISTANT CHIEF, ENGINEERING

NO.	REVISION	APPROVED BY	DATE

STATE OF HAWAII
DEPARTMENT OF TRANSPORTATION
HIGHWAYS DIVISION


STANDARD DETAILS
EARTH MOUND AND
ANCHOR BLOCK DETAILS

SCALE: AS SHOWN 12/19/69


SHEET No. 22 OF 23 SHEETS 116

DATE	
SURVEY PLOTTED BY	
DRAWN BY	
DESIGNED BY	
NOTES BOOK	
CHECKED BY	

STATE	PROJ. NO.	FISCAL YEAR	SHEET NO.	TOTAL SHEETS
HAW.	12-BC-01-11	1972	117	118

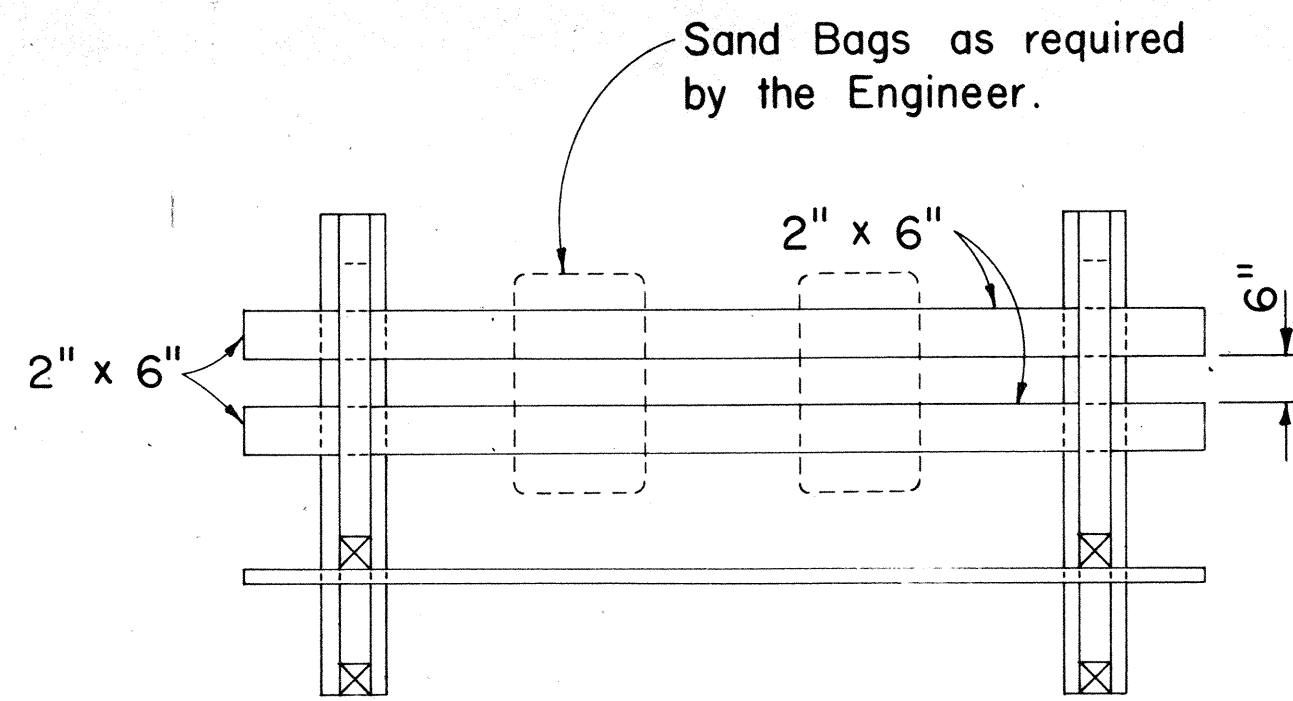


PLAN VIEW

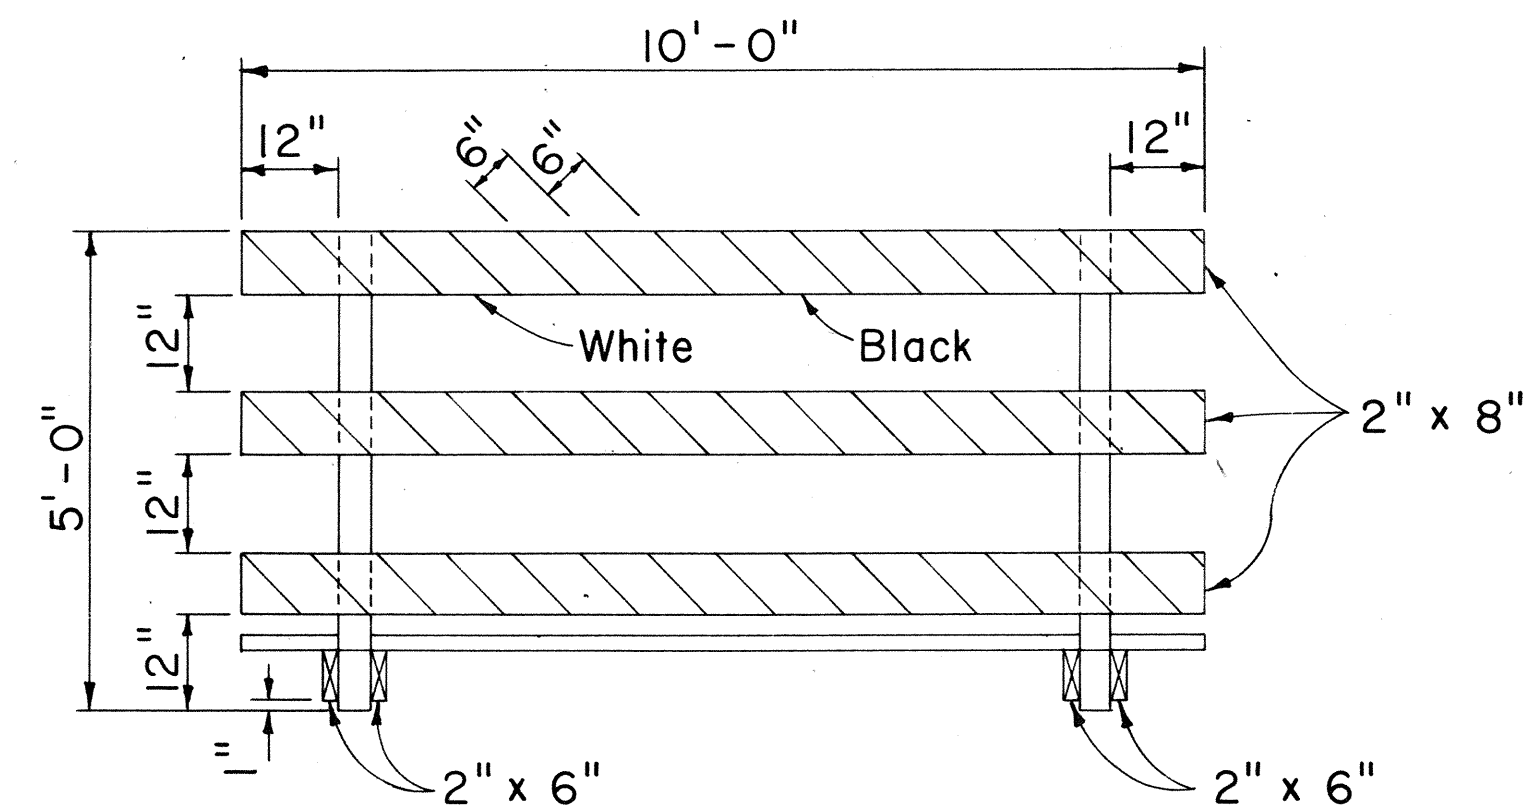


FRONT VIEW

CLASS I BARRICADE


Scale: 1/2" = 1'-0"

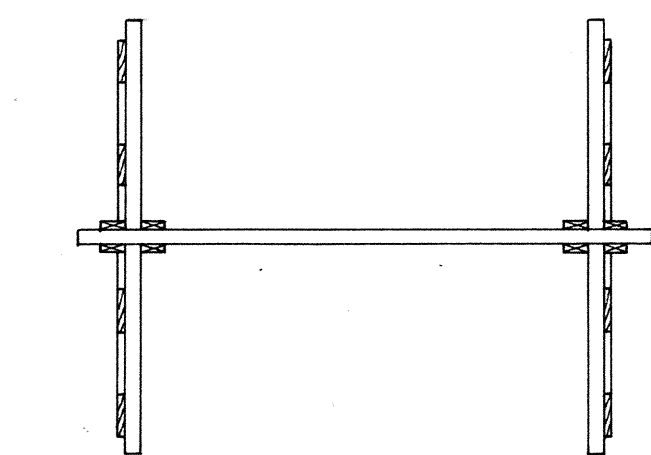

PLAN VIEW

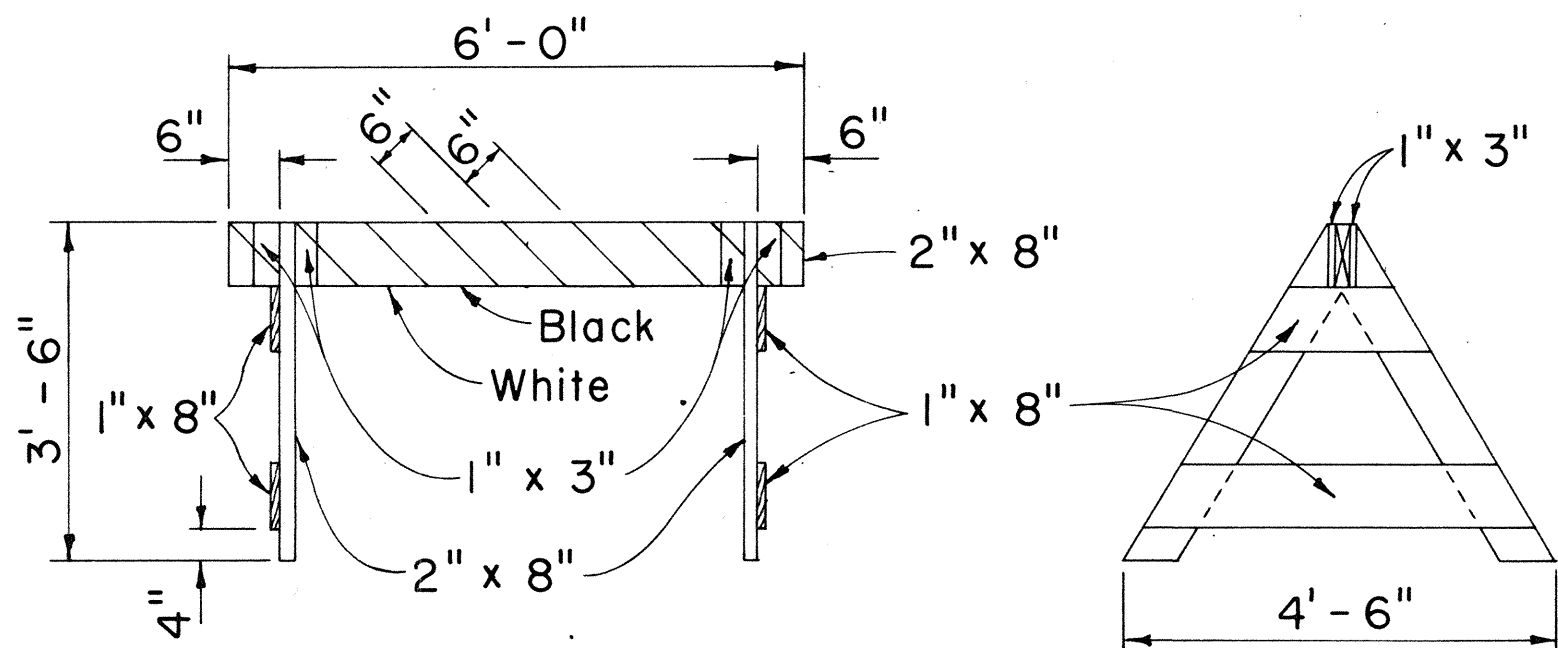

FRONT VIEW

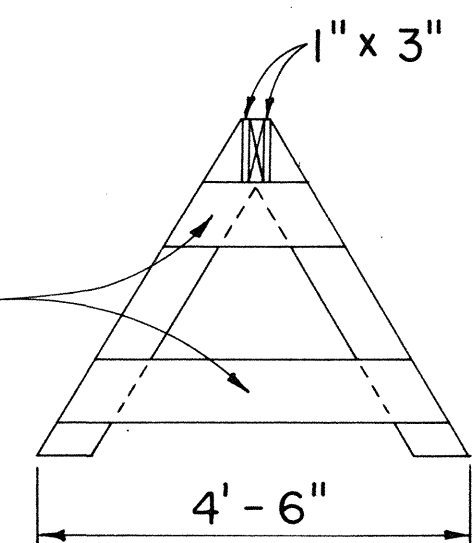


END VIEW

CLASS II BARRICADE

Scale: 1/2" = 1'-0"


GENERAL NOTES

1. The Contractor shall construct, install and maintain the wood barricades at the locations shown on the Plans.
2. The permanent wood barricades shall be left in place or relocated upon completion of the project as ordered by the Engineer and are to become State property.
3. The black and white stripes shall slant downward toward the side on which traffic is to pass.

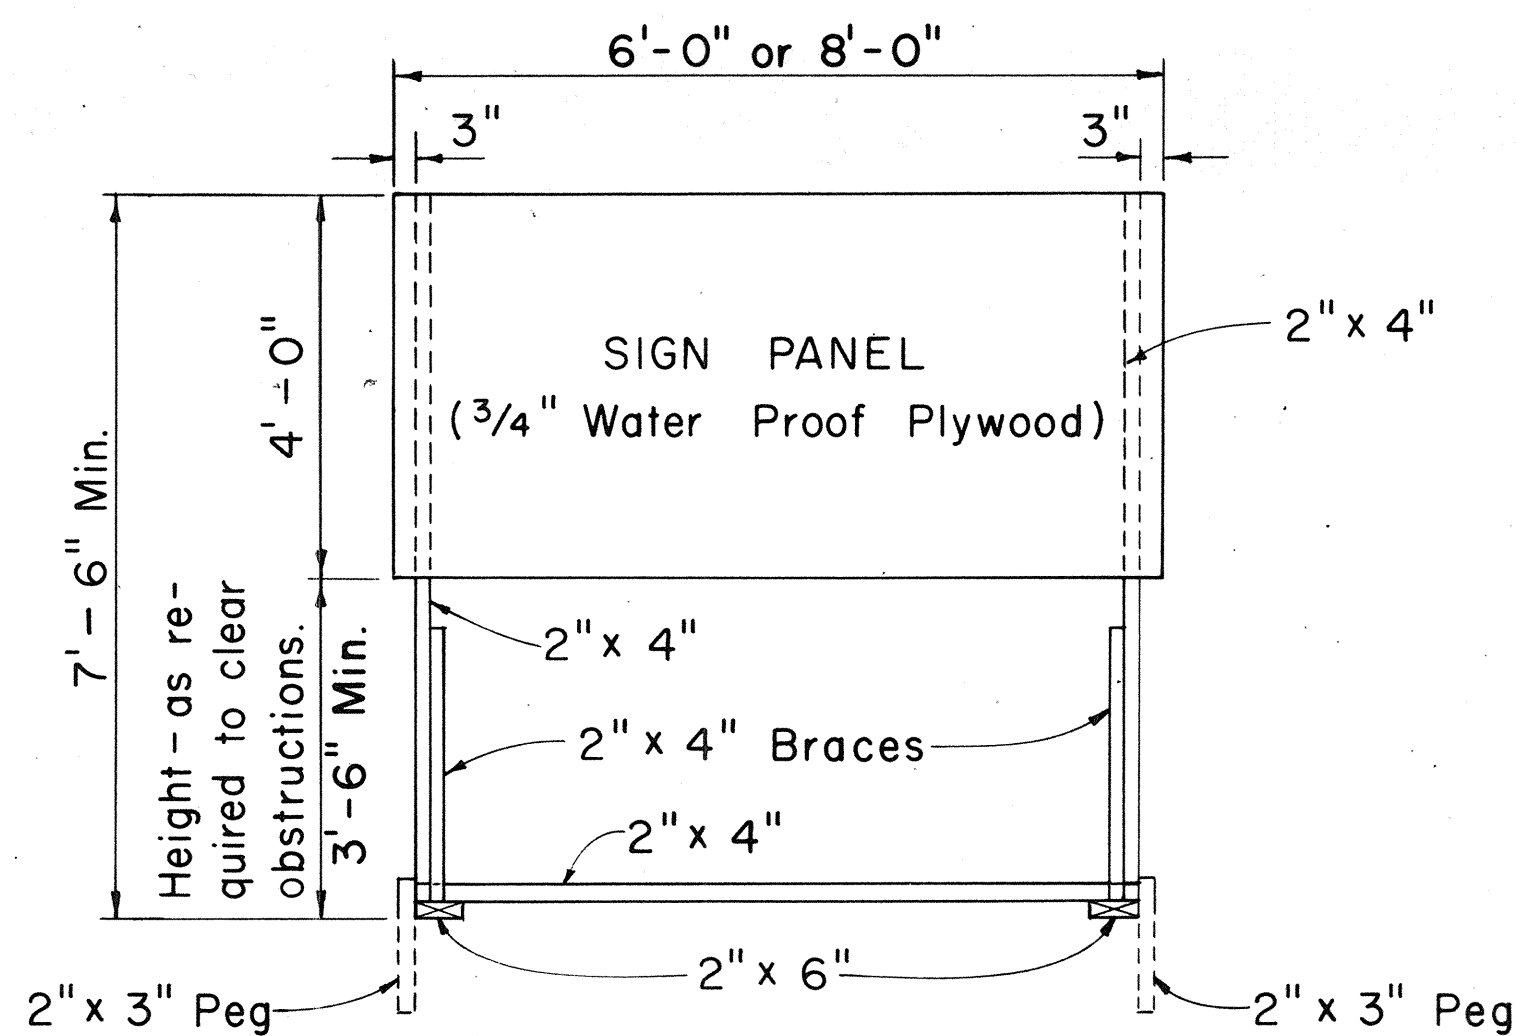

FRONT VIEW


Scale: 1/2" = 1'-0"

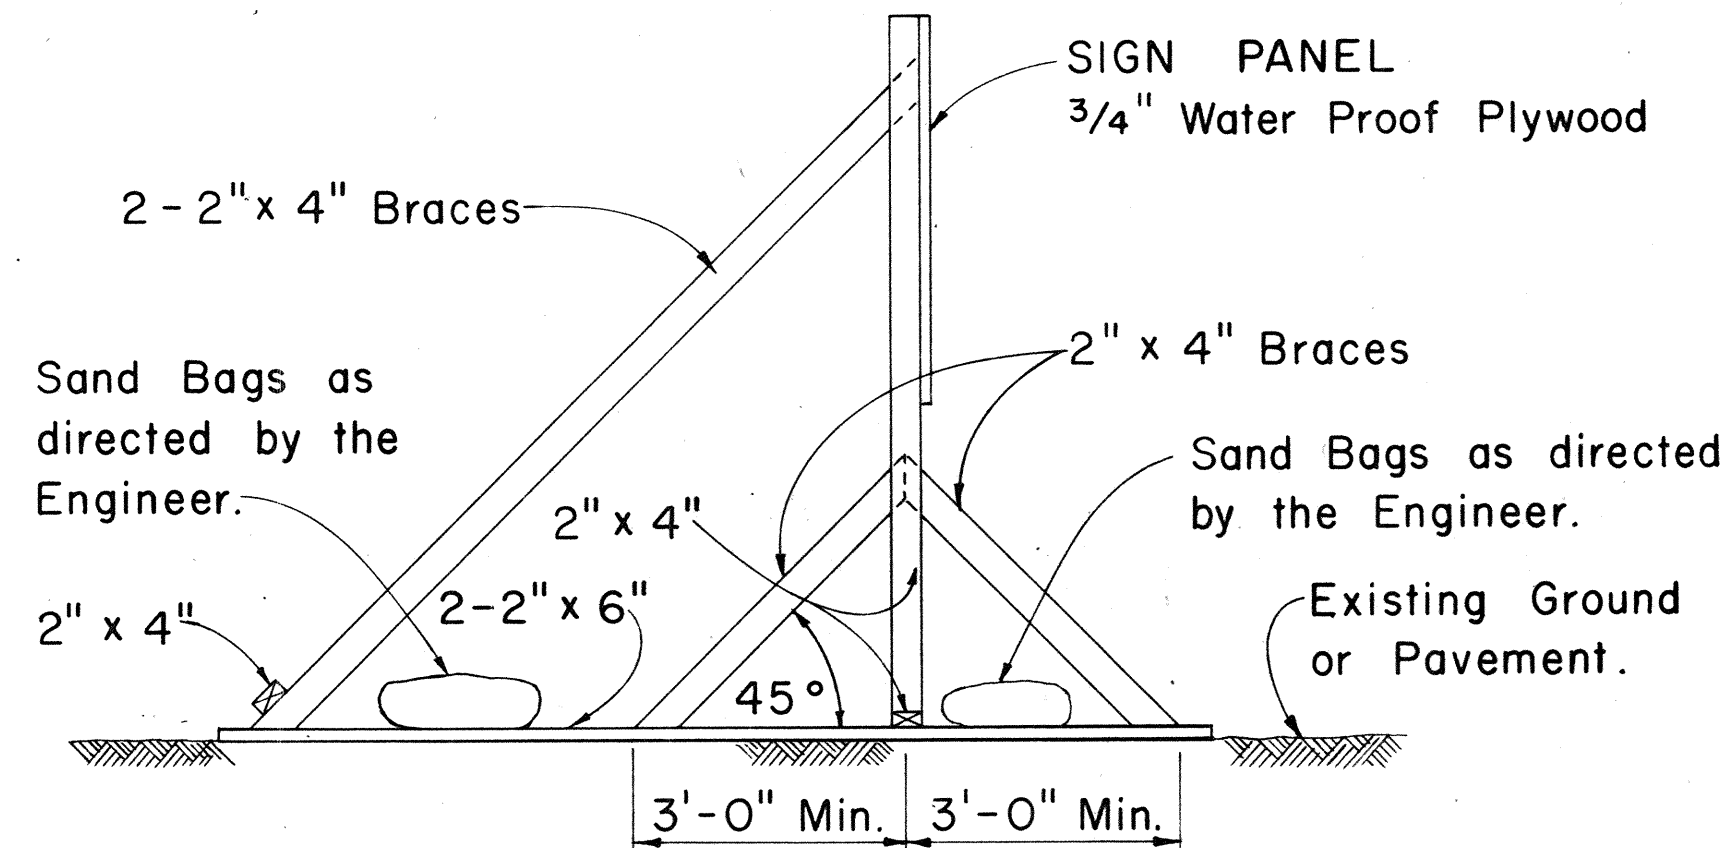

SIDE VIEW

(SIGN FRAME WEIGHTED DOWN)

Scale: 1/2" = 1'-0"

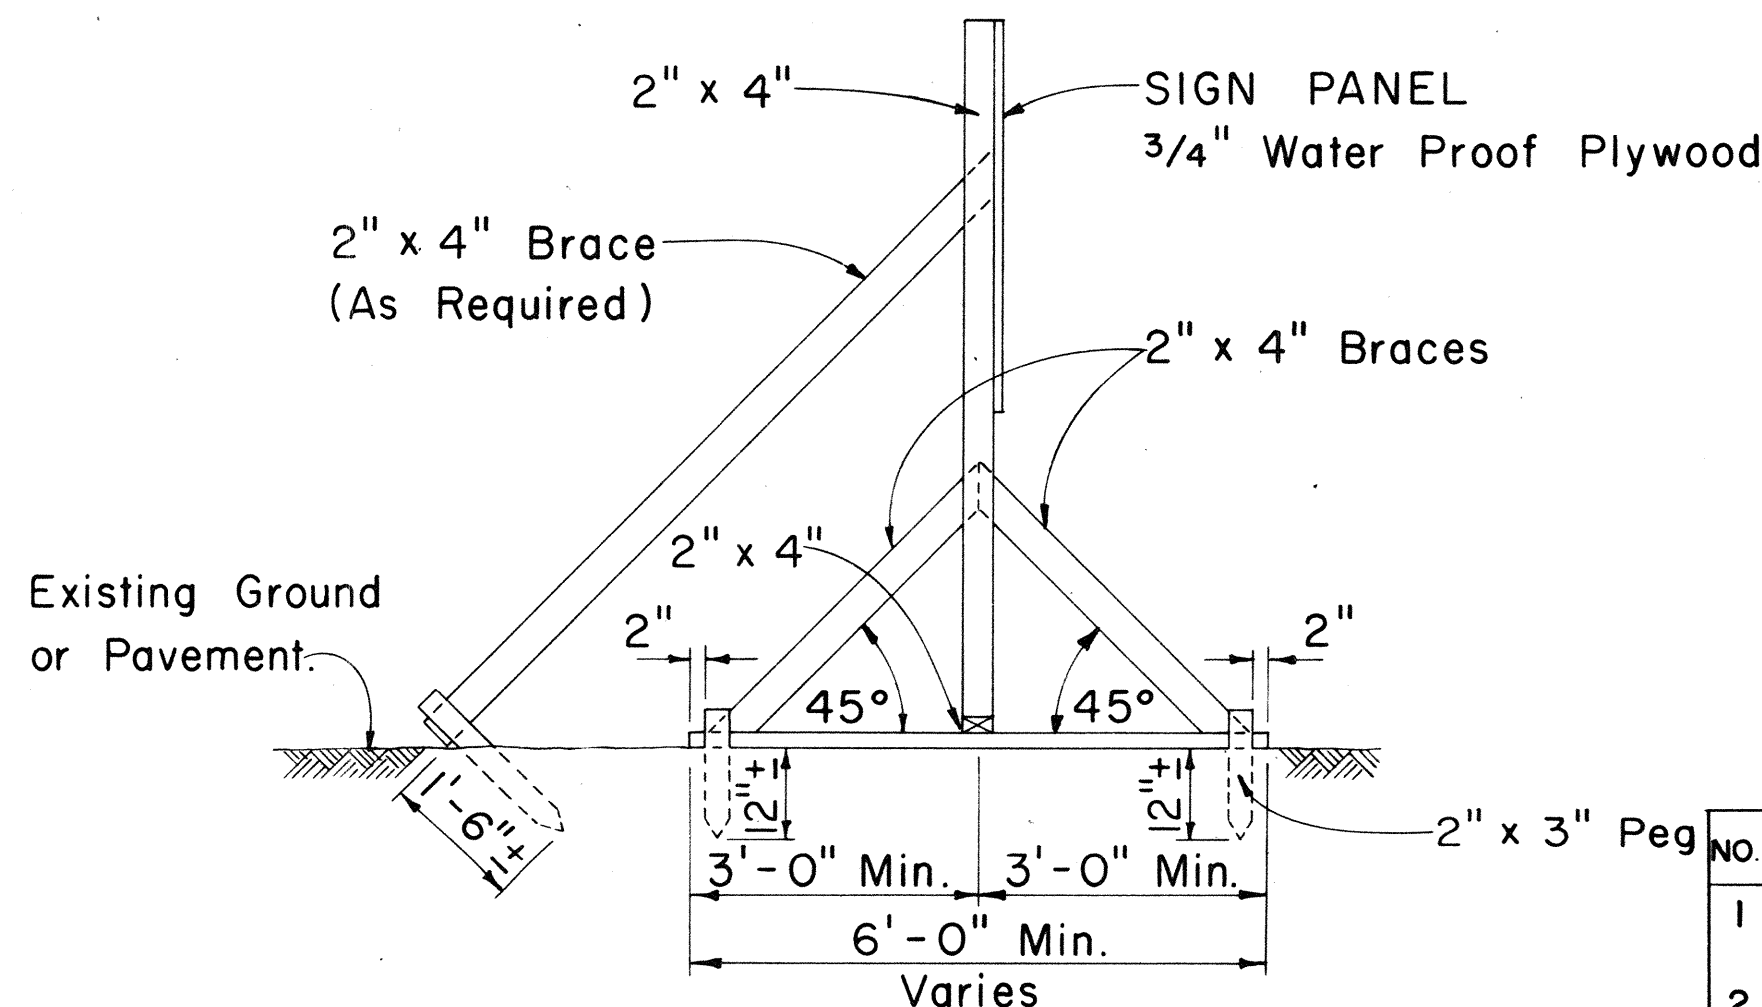


SIDE VIEW

(SIGN FRAME ANCHORED IN GROUND)

Scale: 1/2" = 1'-0"

CONSTRUCTION IDENTIFICATION SIGN


Scale: As Shown

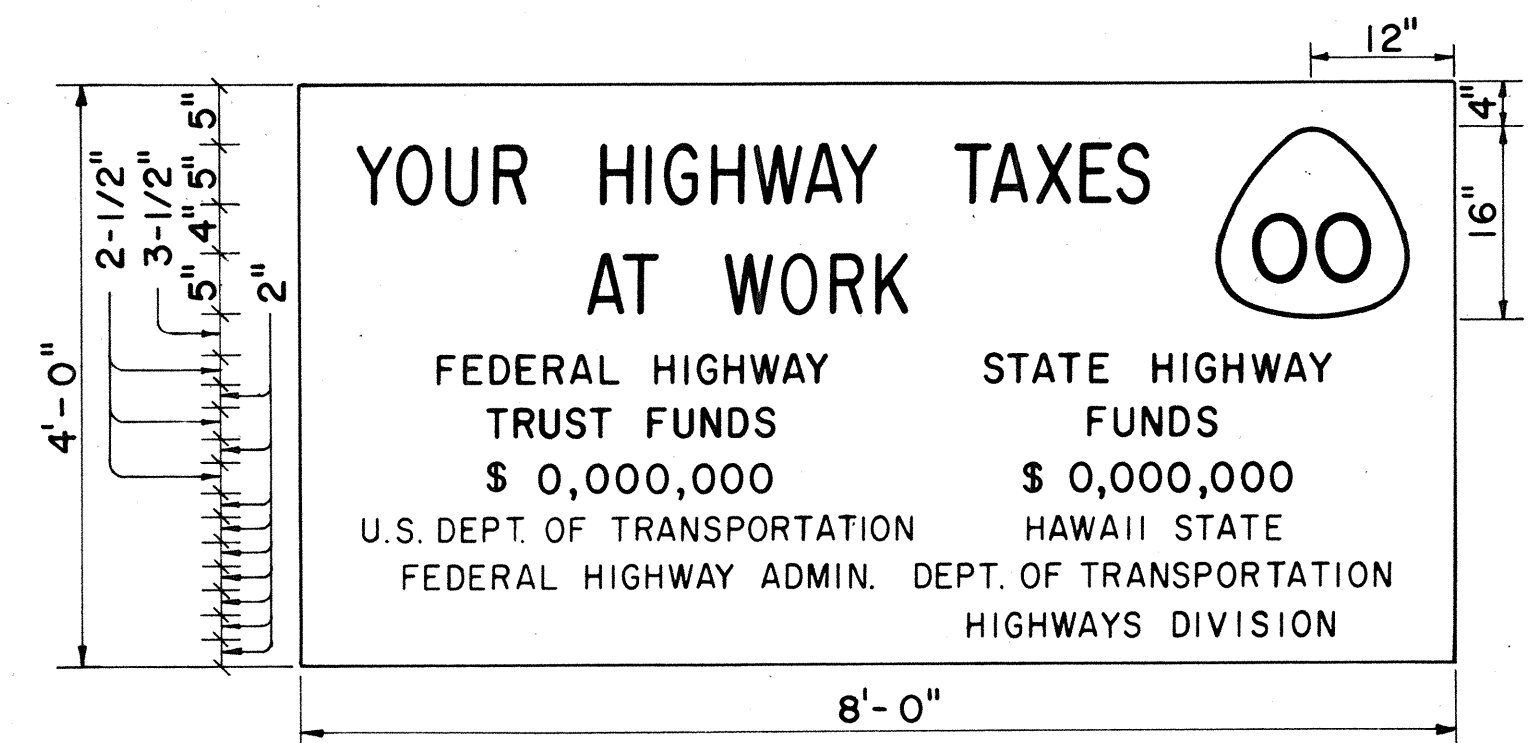

SIGN PANEL

PRIMARY AND SECONDARY SYSTEMS

Scale: 3/4" = 1'-0"

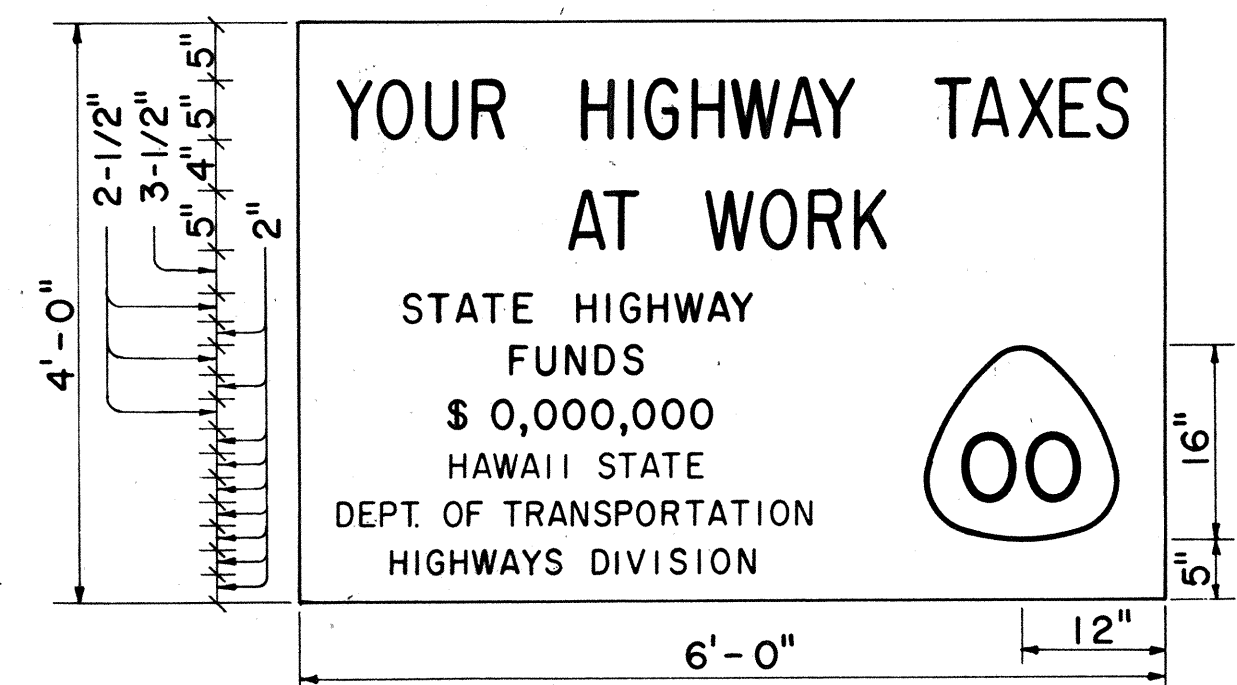

SIGN PANEL

NON-FEDERAL AID PROJECT

Scale: 3/4" = 1'-0"

GENERAL NOTES

1. The sign legend shall be black on white background.
2. The Contractor shall construct, install and maintain the project signs at the locations shown on the plans and as ordered by the Engineer.
3. Letters shall be Series "C" of the sizes shown on the plan and shall conform to the FHWA publication "Standard Alphabets for Highway Signs," 1966.
4. The Contractor shall fill in the proper numerals in place of ciphers as ordered by the Engineer.
5. For State Route Marker detail, see sht. DT 209. Include 1/2" black border around edge of marker.

APPROVAL RECOMMENDED:

Eichi Tanaka 12/29/69
TRAFFIC ENGINEER DATE



APPROVED:

John J. S. S. S. 12/30/69
ASSISTANT CHIEF, ENGINEERING DATE

NO.	REVISION	APPROVED BY	DATE
1	Delete "Bureau of Public Roads"	H.T.	4-24-70
2	Add Note No.3 for Barricades	H.T.	5-4-71
3	Revise Route Marker	H.T.	4-12-72

STATE OF HAWAII DEPARTMENT OF TRANSPORTATION HIGHWAYS DIVISION STANDARD DETAILS CONSTRUCTION IDENTIFICATION SIGN AND WOOD BARRICADES Scale: As Shown SHEET No. 23 OF 23 SHEETS DT 801

STATE	PROJ. NO.	FISCAL YEAR	SHEET NO.	TOTAL SHEETS
HAW.	19-3C-01-71	1972	118	118

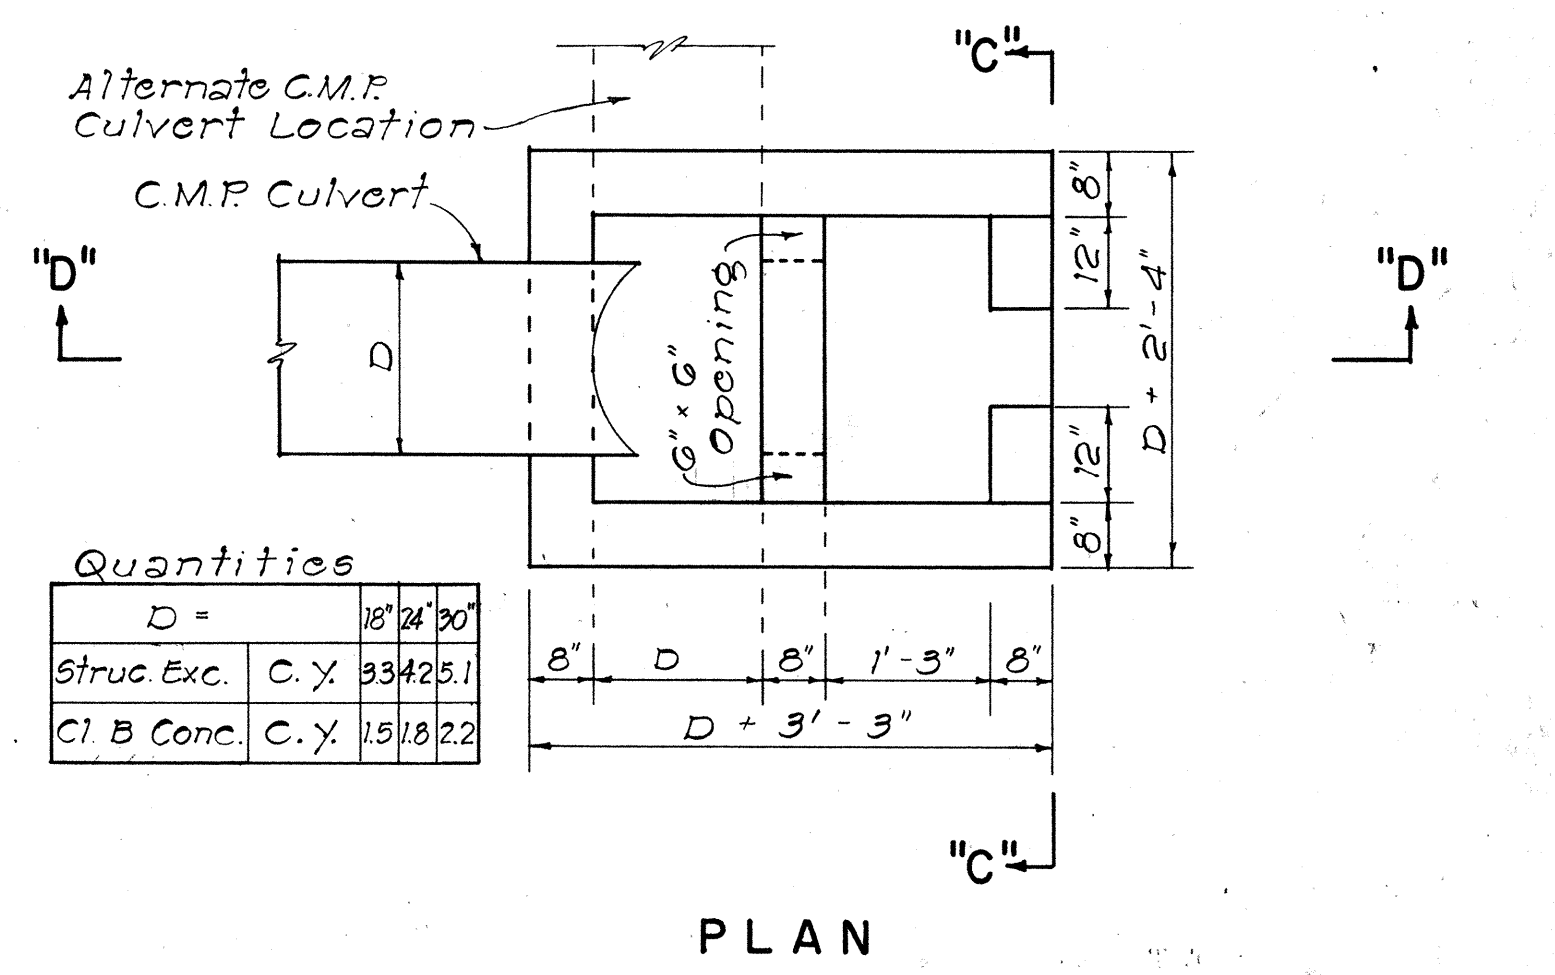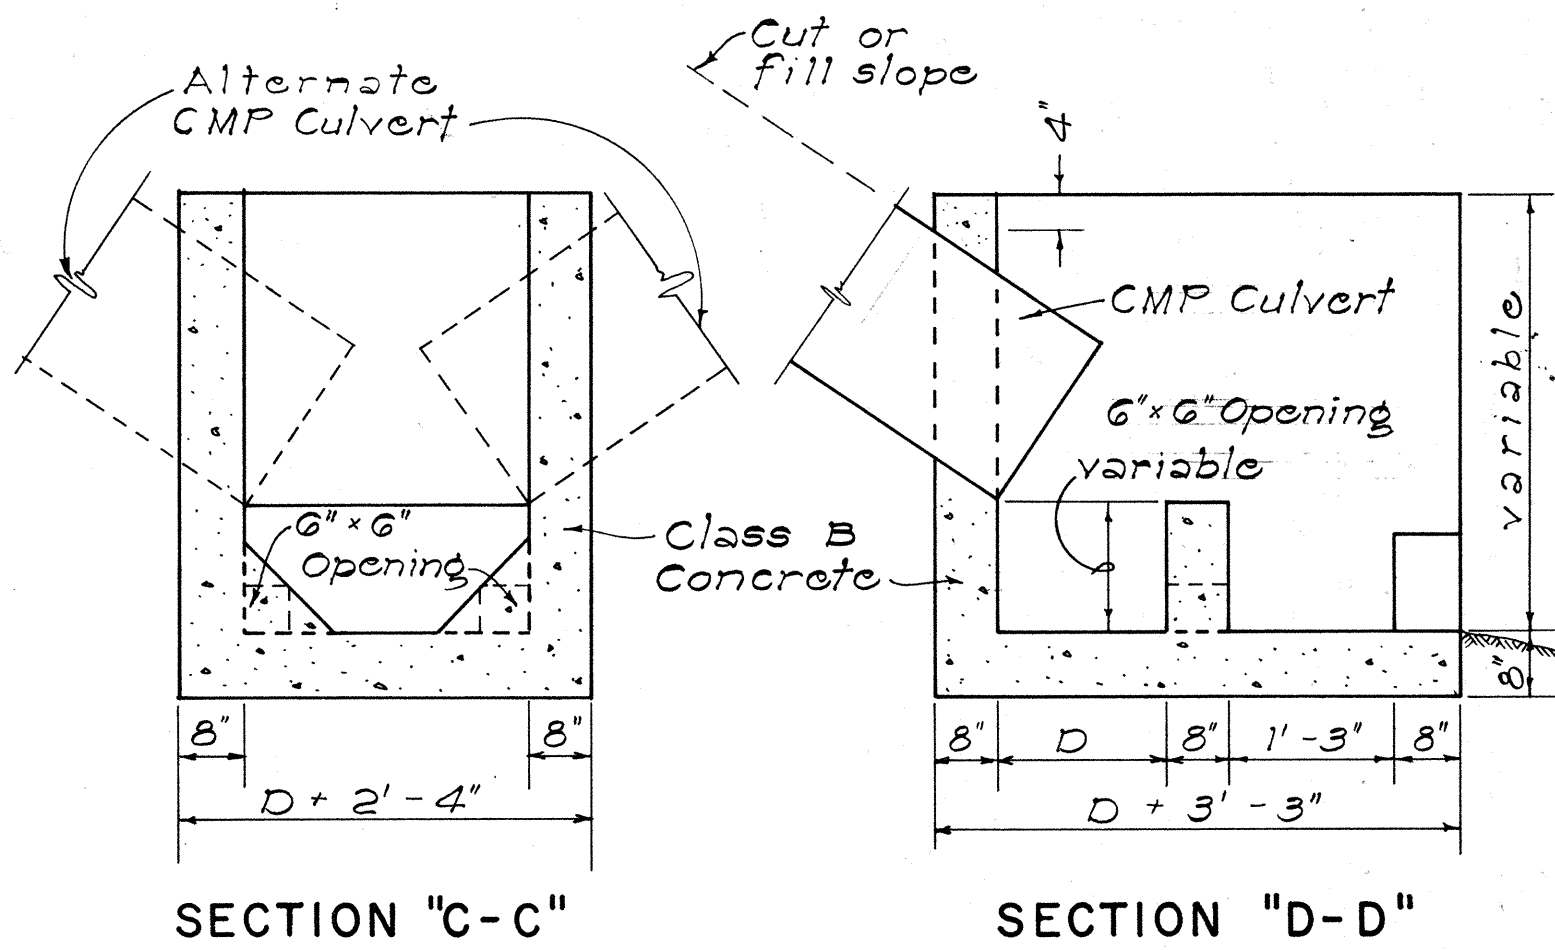

DETAILS OF CONC. DROP BOX AT
OUTLET OF CULVERT PIPE
NOT TO SCALE


APPROVAL RECOMMENDED:
[Signature]
HYDRAULIC DESIGN ENGINEER 12-17-69
DATE

APPROVED:
[Signature]
ASSISTANT CHIEF, ENGINEERING 12-17-69
DATE

STATE OF HAWAII
DEPARTMENT OF TRANSPORTATION
HIGHWAYS DIVISION

STANDARD DETAILS
DROP INTAKE, HEADWALL &
CONCRETE PROTECTION

Scale: As Noted. Date: Aug. 1967
SHEET No. 1 OF 1 SHEETS DH.10

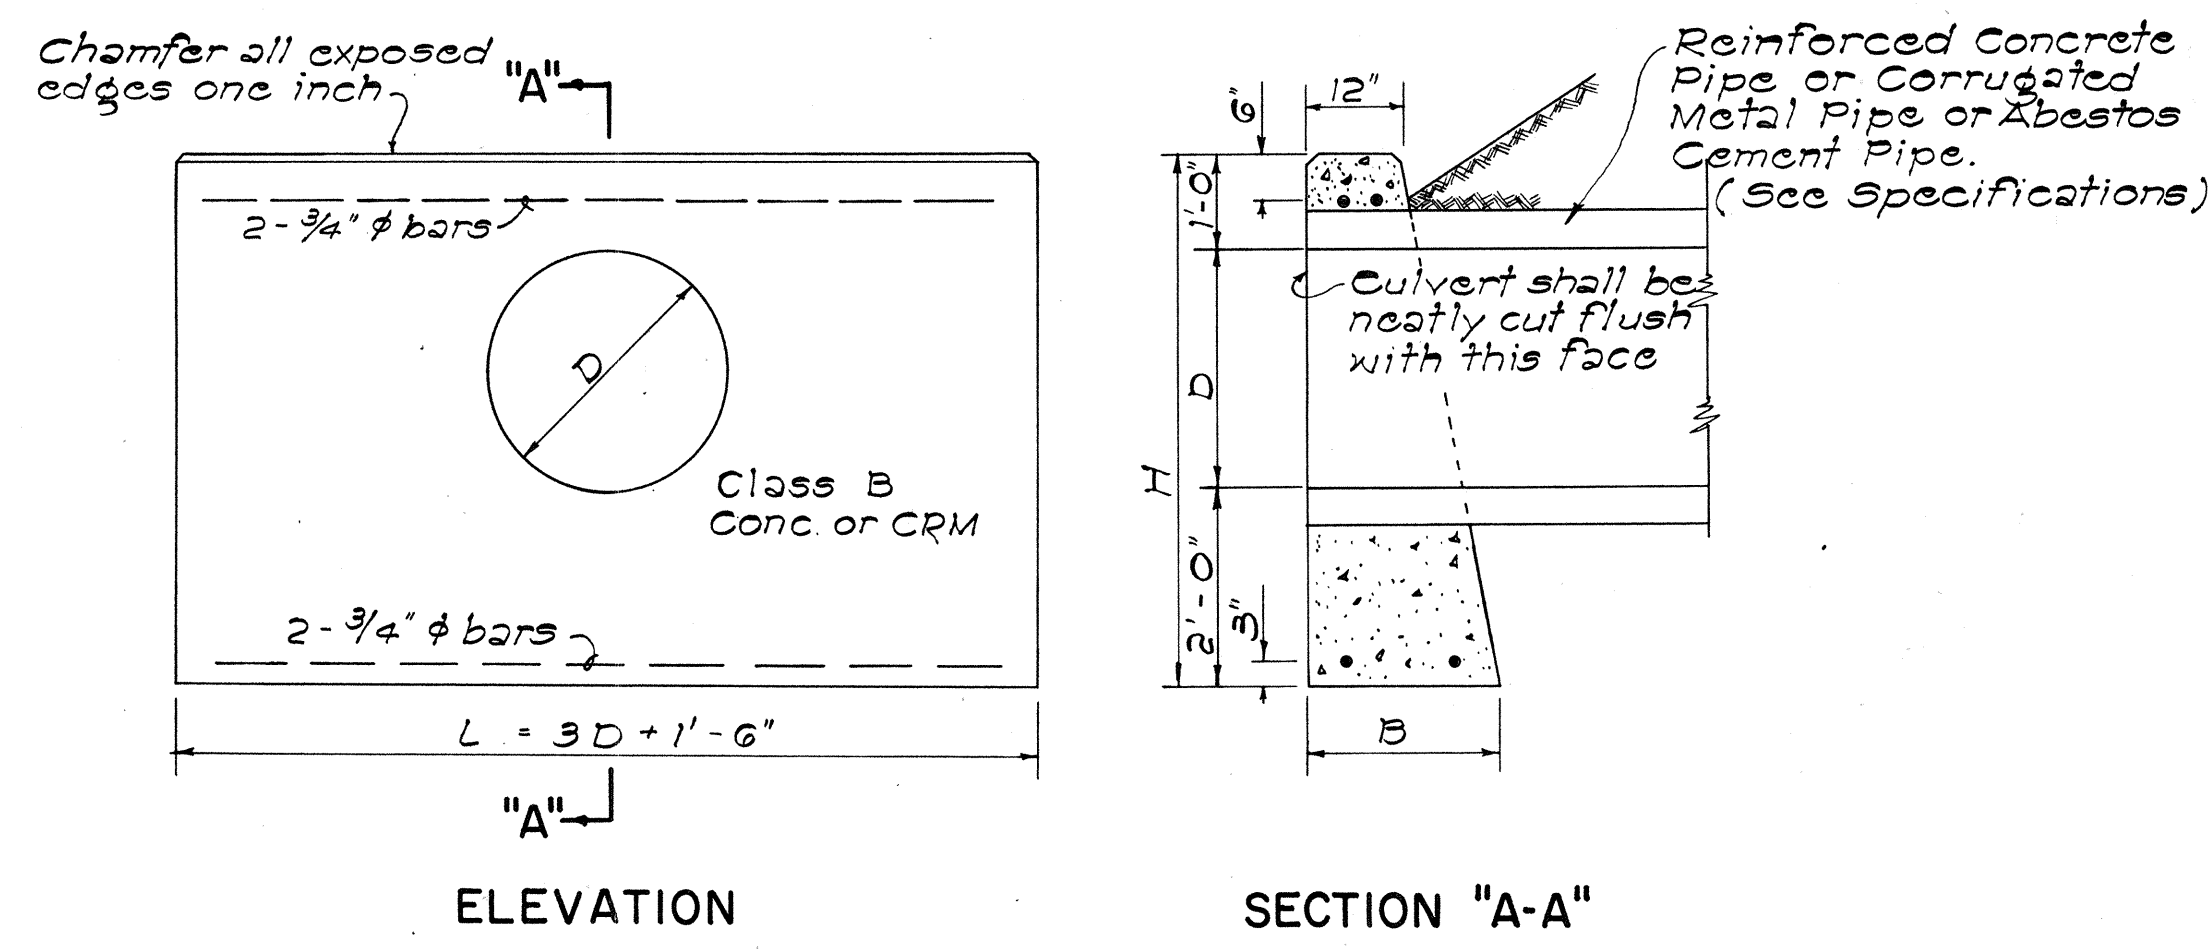


DATA - CONC. DROP INTAKE	Where Variable Equals
D' D L-D+G' S Cu. Yds.	
23" 18" 2'-5" 8" 1.41	4'-6"
30" 24" 3'-0" 8" 1.72	5'-0"
37" 30" 3'-7" 9" 2.32	5'-6"
44" 36" 4'-2" 9" 2.73	6'-0"
51" 42" 4'-9" 10" 3.54	6'-6"
58" 48" 5'-4" 10" 4.01	7'-0"

Note: Dimension "X" is assumed as 2'-4" in figuring the above quantities.

DATA FOR CONC. HEADWALL				Cl. B CONC FOR R.C.P.	Cl. B CONC FOR C.M.P.	Steel For One Headwall			
D	B	L	H	Cu. Yd.	Cu. Yd.	No. of Bars	Size	Length	Lbs.
18"	1'-6"	6'-0"	4'-6"	1.12	1.17	4	3/4"	5'-6"	33
24"	1'-6"	7'-6"	5'-0"	1.52	1.60	4	3/4"	7'-0"	42
30"	2'-0"	9'-0"	5'-6"	2.36	2.49	4	3/4"	8'-6"	51
36"	2'-0"	10'-6"	6'-0"	2.94	3.13	4	3/4"	10'-0"	60
42"	2'-6"	12'-0"	6'-6"	4.19	4.47	4	3/4"	11'-6"	69
48"	2'-6"	13'-6"	7'-0"	5.01	5.36	4	3/4"	13'-0"	78


DATA - MASONRY HEADWALL				CRM FOR R C P	CRM FOR C M P
D	B	L	H	Cu. Yd.	Cu. Yd.
18"	1'-9"	6'-0"	4'-6"	1.24	1.29
24"	2'-0"	7'-6"	5'-0"	1.83	1.92
30"	2'-3"	9'-0"	5'-6"	2.56	2.70
36"	2'-6"	10'-6"	6'-0"	3.45	3.66

DETAIL OF HEADWALL
Scale: 1/2" = 1'-0"

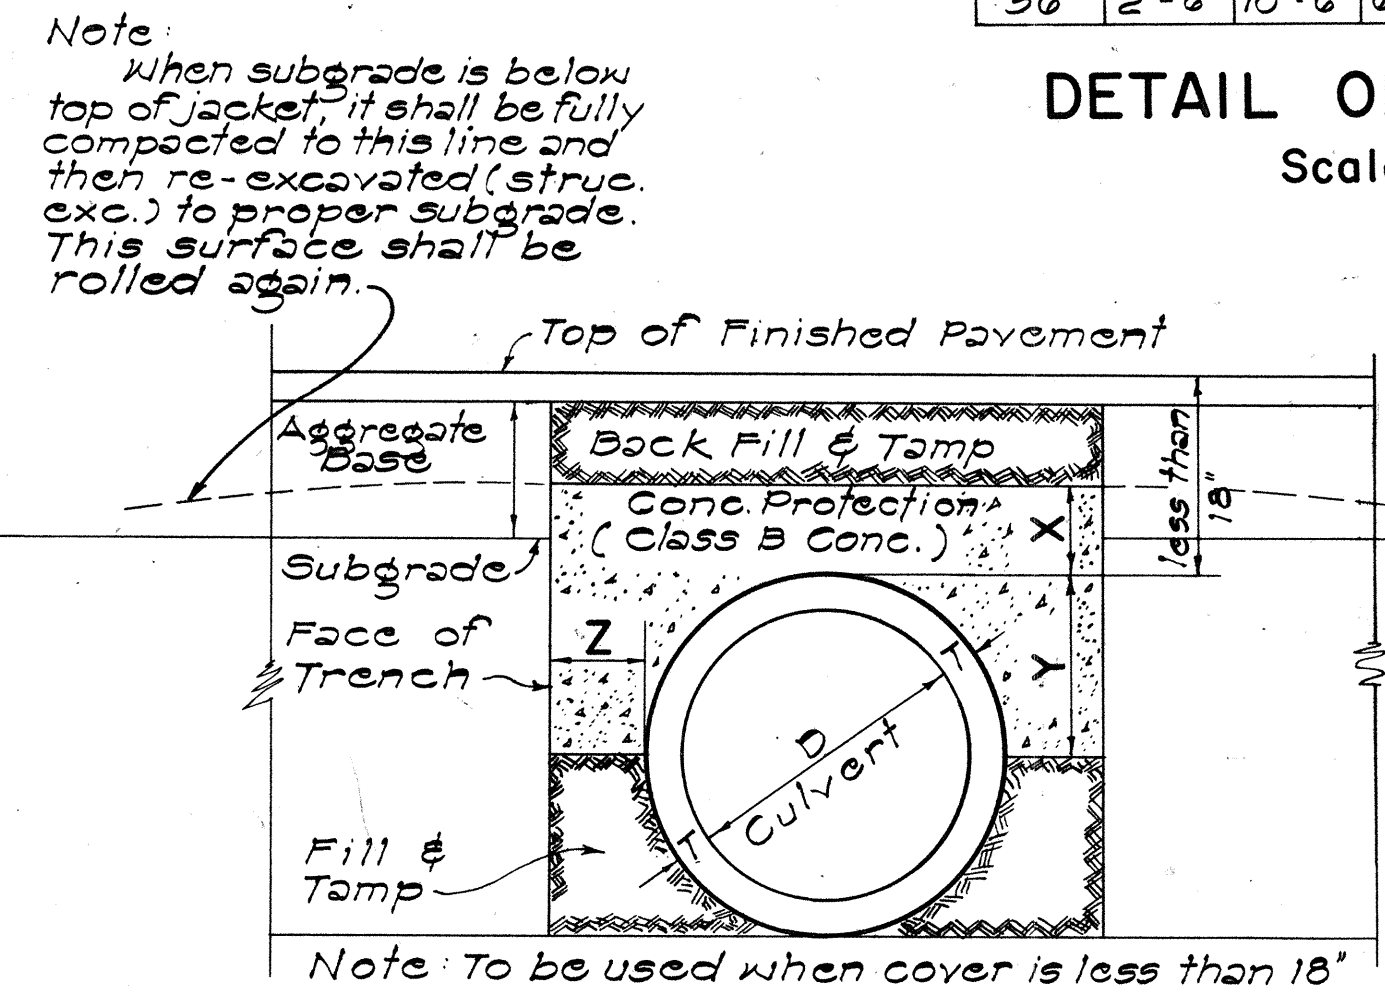


DATA FOR CONCRETE PROTECTION OVER CULVERTS	X	Y	Z
	6" for 18" D	$\frac{D}{2} + T$	Z must be from pipe to face of trench Minimum = X Maximum pay quantity will be Z = 12"
	7" for 24" D		
	8" for 30" D		
	9" for 36" D		
	10" for 42" D		
	11" for 48" D		
	12 for 54" D		

SECT. OF CULVERT WITH CONC. PROTECTION
Scale: 1" = 1'-0"

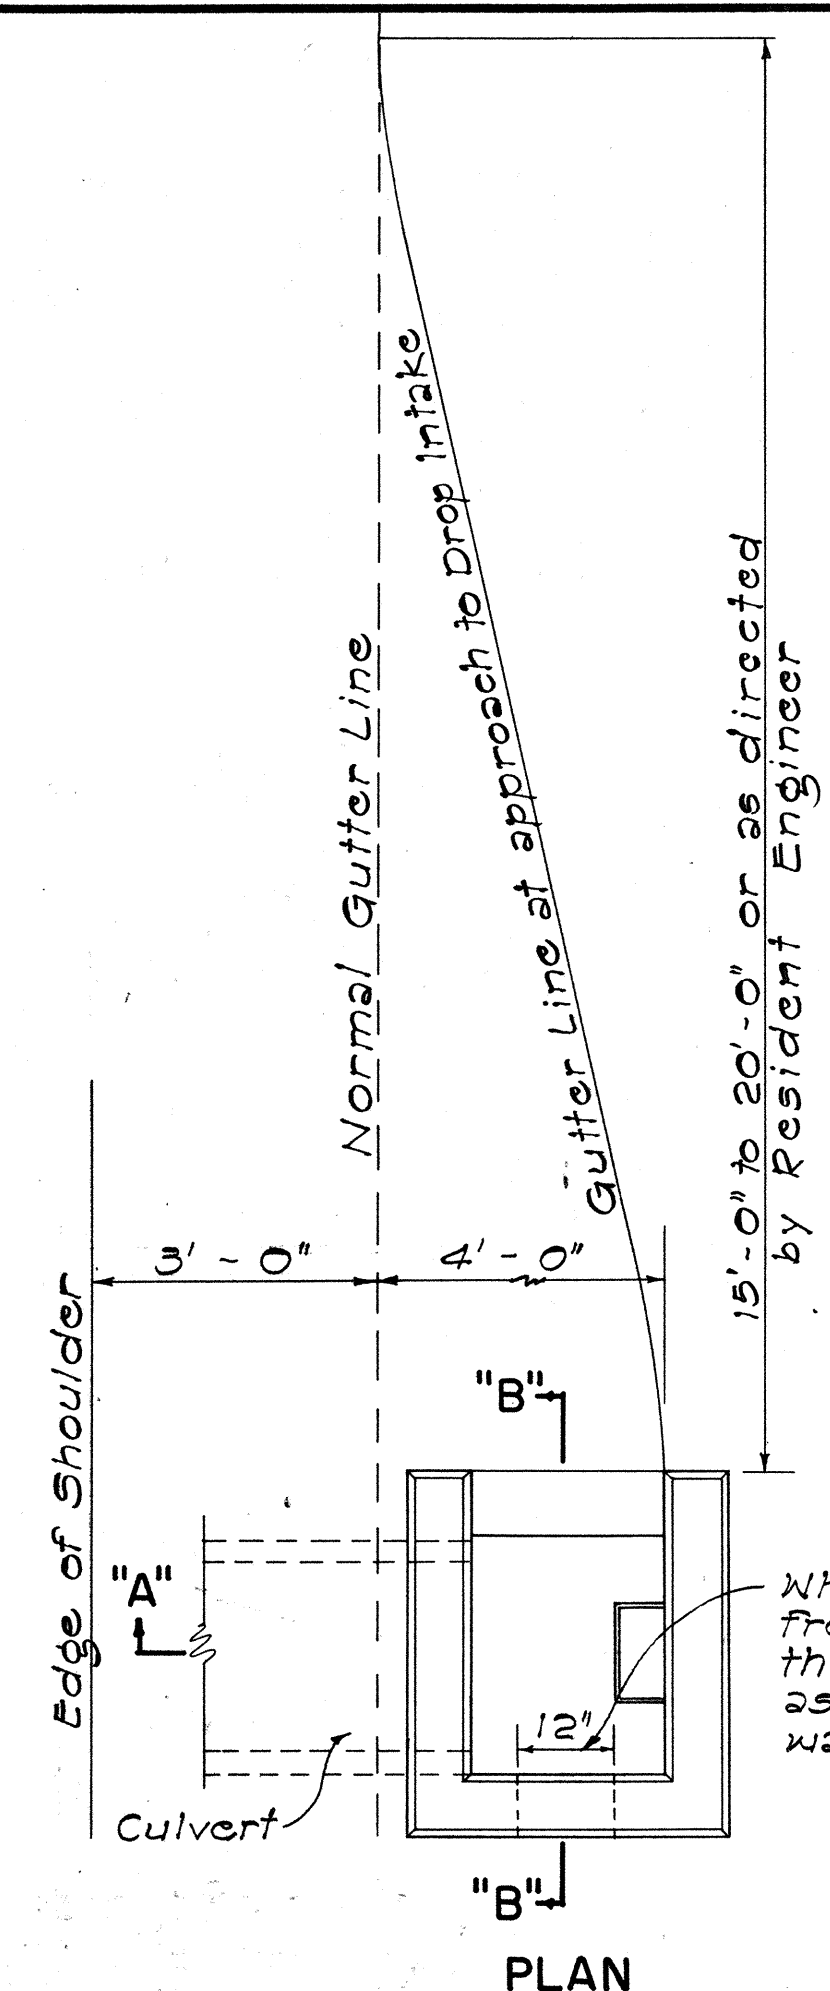

Where drainage comes from both sides, lower this wall to same elevation as shown for opposite wall.

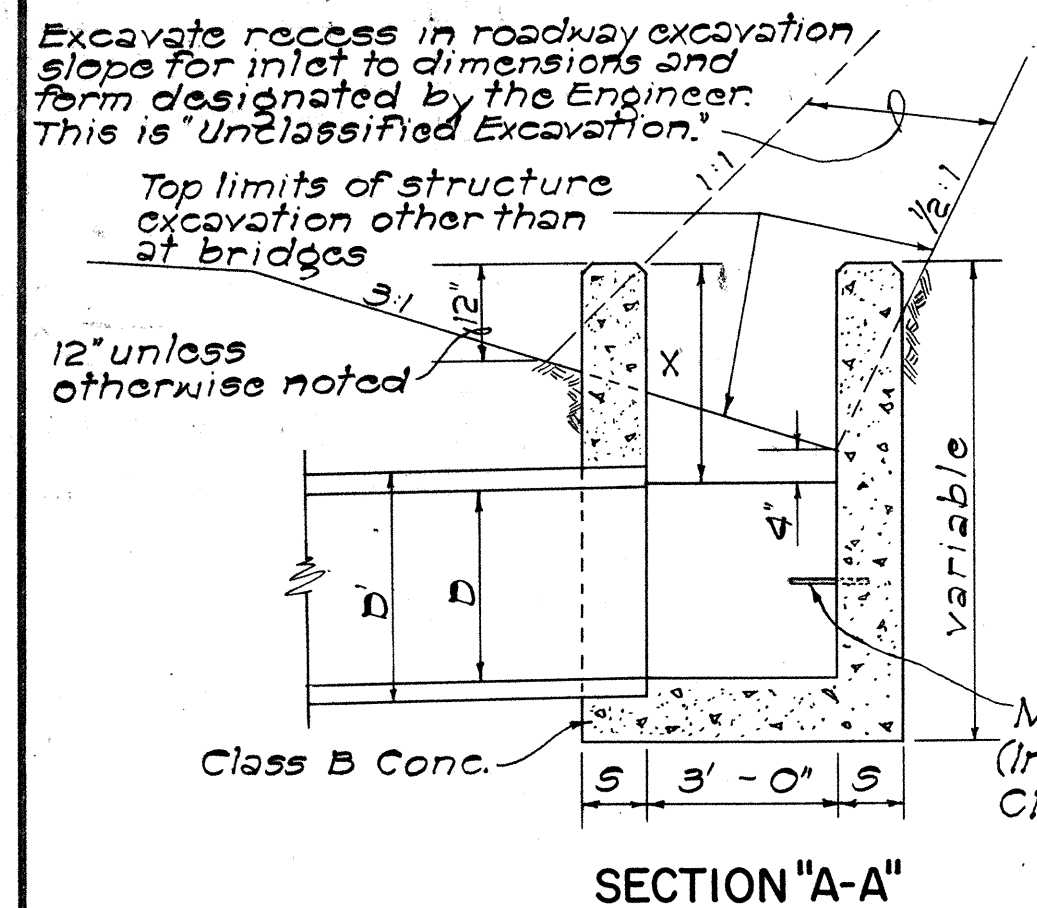

DETAIL OF CONCRETE DROP INTAKE
Scale: 1/2" = 1'-0"

GENERAL NOTES

- Culvert shall enter and leave Drop Intake from any position and in the direction indicated by the plans or ordered by the Engineer.
- D' shall be the maximum outside dimension of the culvert at the Drop Intake wall.
- Manhole Rungs (16" o.c.) are required when "H" is greater than 4 feet 6 inches. Only one rung (12 inches from the bottom) is required if "H" is 4 feet 6 inches or less. Manhole Rungs may be placed at any location as ordered by the Engineer.

DATE	12-17-69
DESIGNED BY	12-17-69
CHECKED BY	12-17-69
NO.	