

Sta. 130+84.79 Rt
New Type 61214P Grated Drop Inlet
 O/S 15.34 to ϕ of GDI
 TG=182.54, Inv.=176.40

Edge of Pavement

Hawaii Belt Road SDR 3(1)

New A.C. Paved Swale
 See Detail $\frac{3}{12}$

Edge of Pavement

130+50 **131+00** **131+50** **132+00**

New 30" Drain Line
 O/S 15.34' Rt

331° 16'

2,466.81 (to P. C. Sta. 146+11.)



Edge of Pavement

Matchline

Sta. 132+46.13 Rt
New Type 61214P Grated Drop Inlet
 O/S 15.34' to ϕ of GDI
 TG=180.64
 Inv.=174.70

241° 16'
 15.00

SITE PLAN

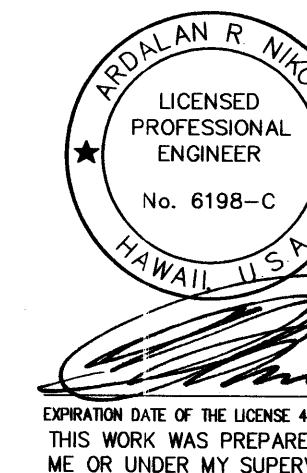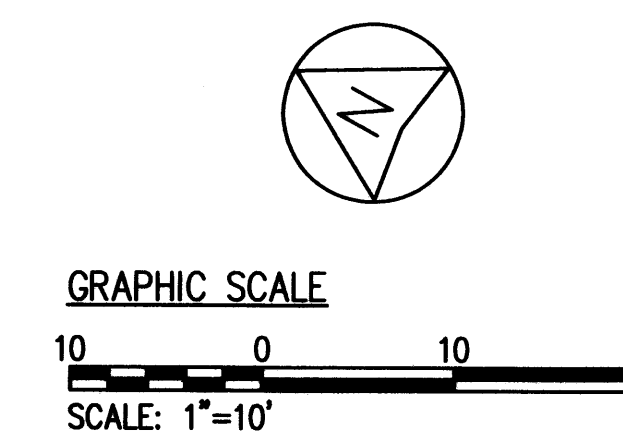

STATE OF HAWAII
DEPARTMENT OF TRANSPORTATION
HIGHWAYS DIVISION


SITE PLAN & PROFILE

HAWAII BELT ROAD DRAINAGE
IMPROVEMENTS, HAKALAU BRIDGE
FEDERAL-AID PROJECT NO. STP-019-2(60)


Scale: As Noted *Date: July 2010*

SHEET No. 2 OF 3 SHEETS

FED. ROAD DIST. NO.	STATE	FEDERAL AID PROJECT NO.	FISCAL YEAR	SHEET NO.	TOTAL SHEETS
HAWAII	HAWAII	STP-019-2(60)	2010	11	36

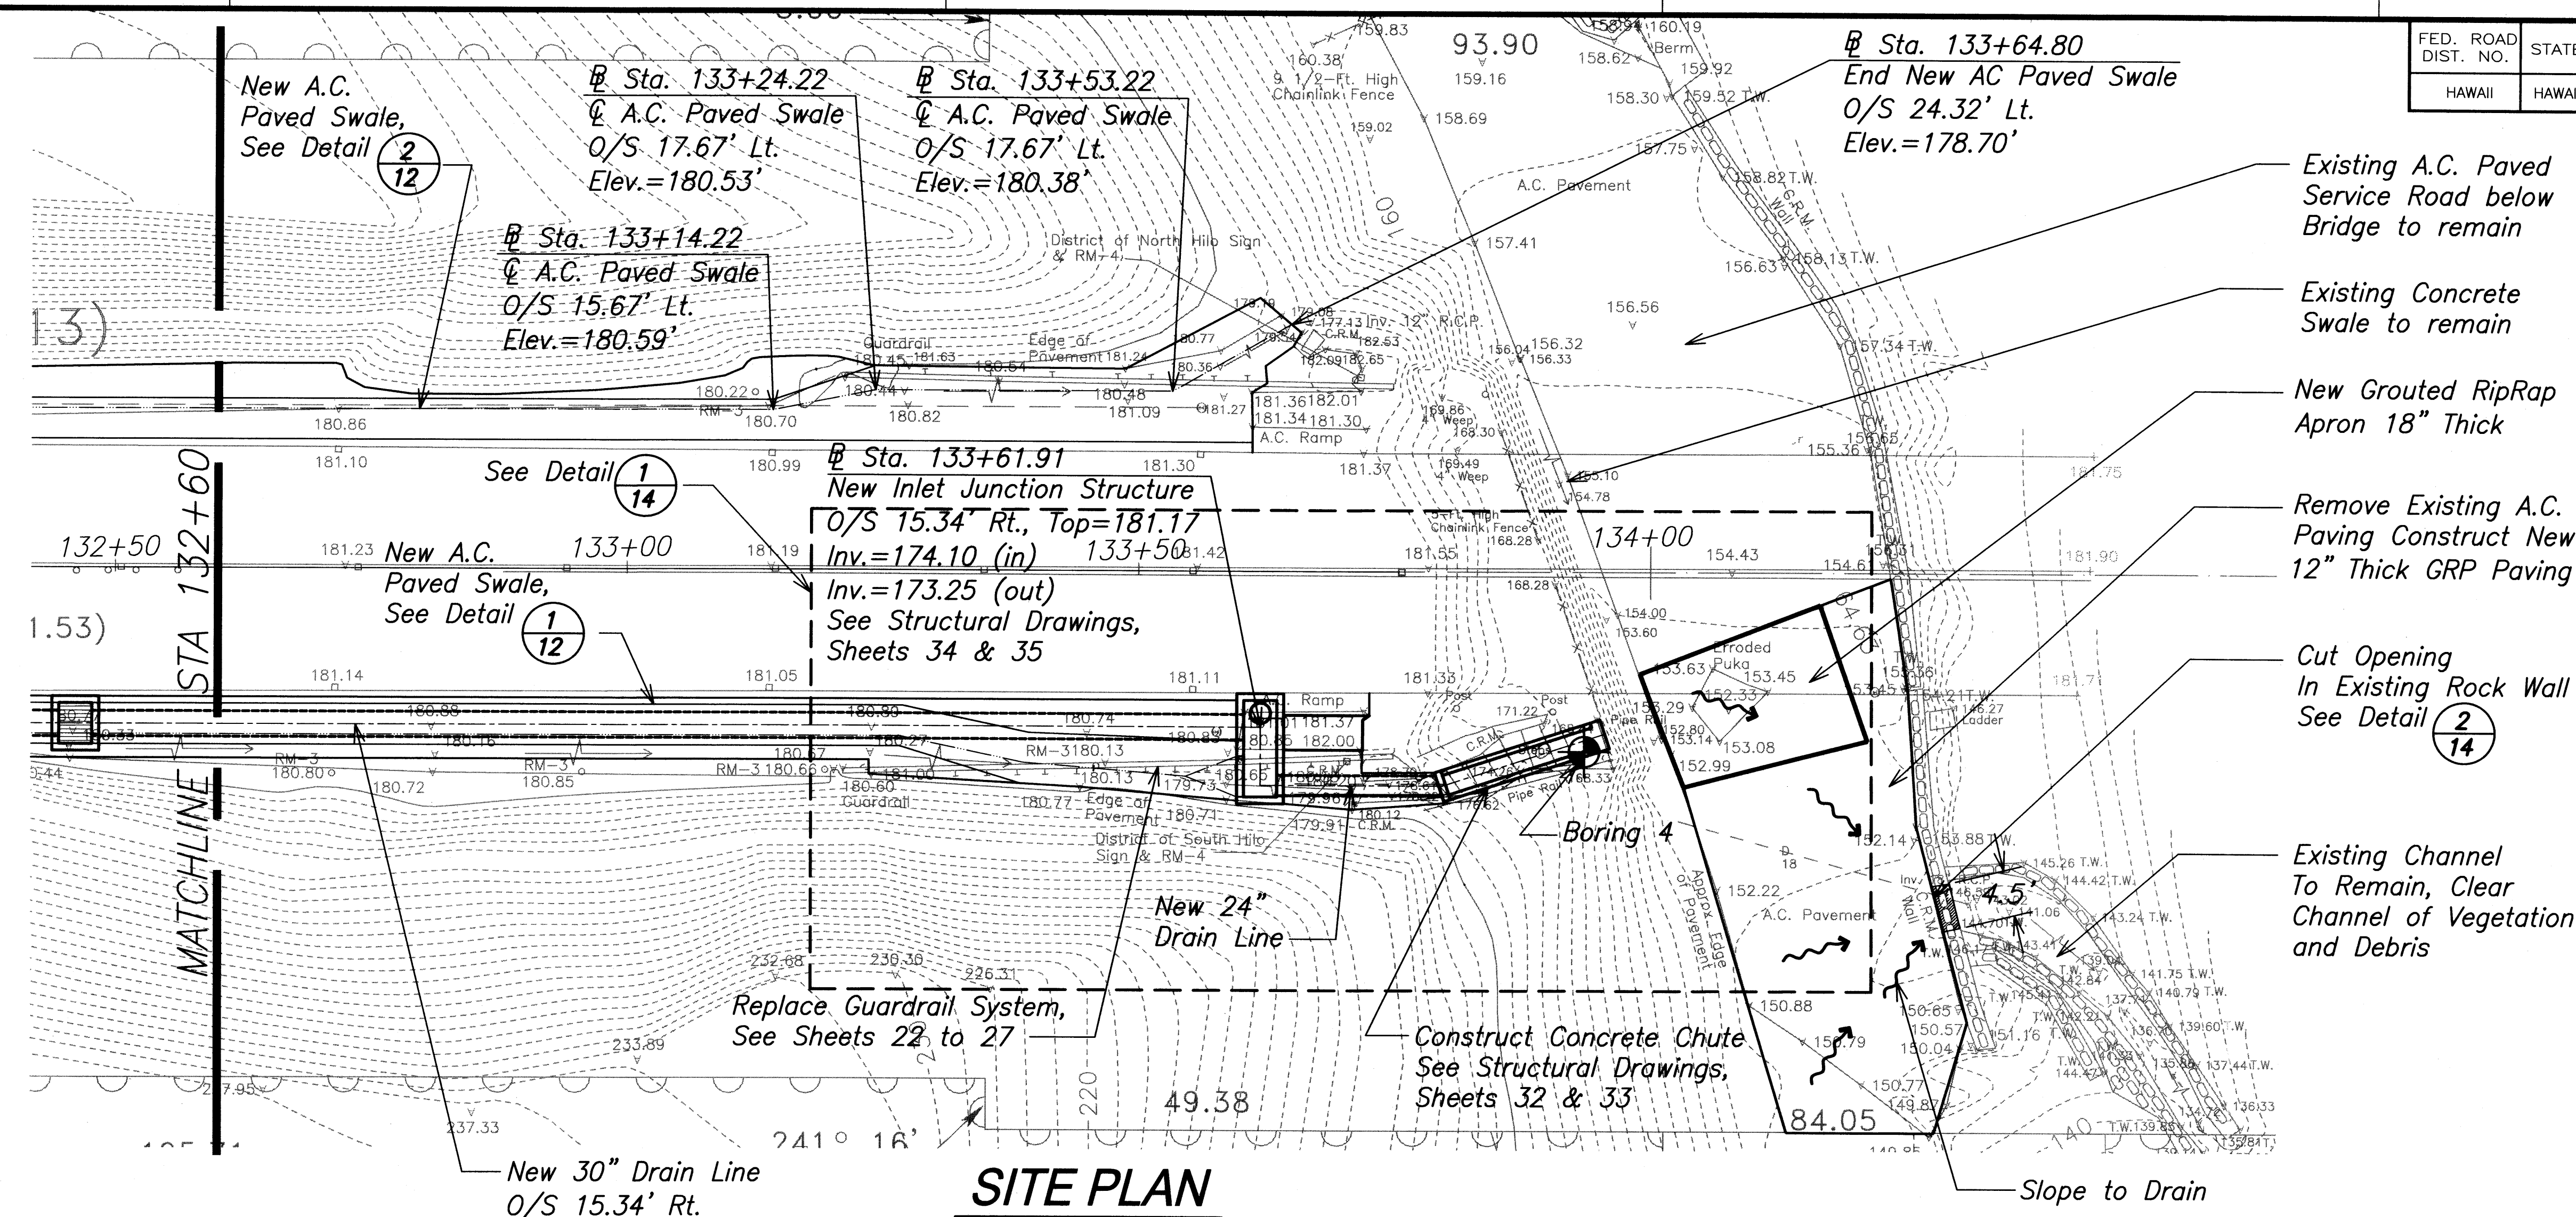


SITE PLAN
SCALE: 1" = 10'

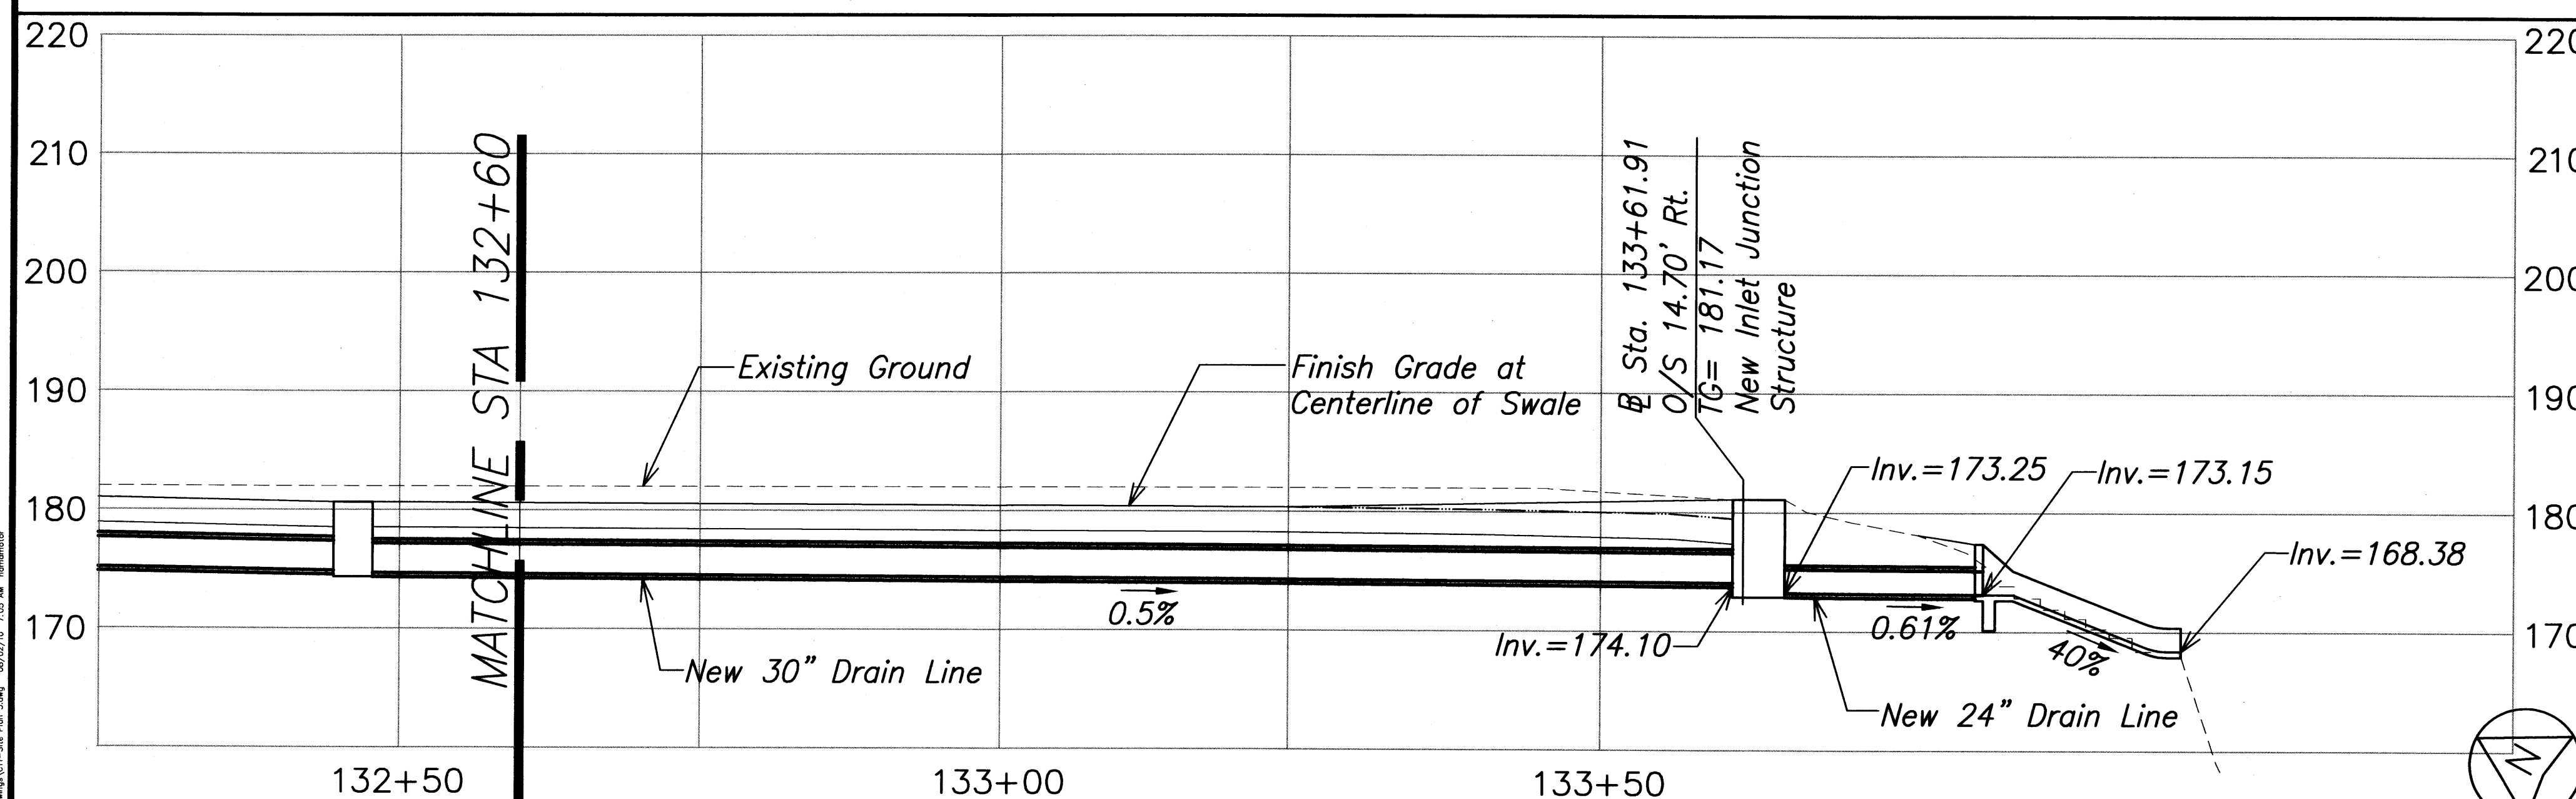


PROFILE

SCALE: Horiz: 1" = 10'
Vert: 1" = 10'

GRAPHIC SCALE

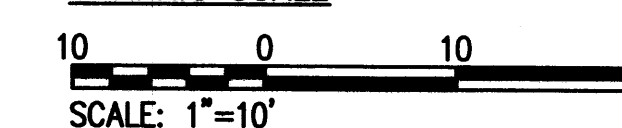

AECOM

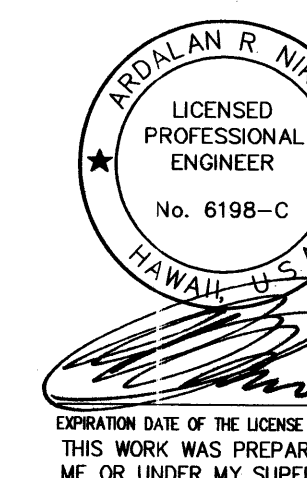

STATE OF HAWAII
DEPARTMENT OF TRANSPORTATION
HIGHWAYS DIVISION

SITE PLAN & PROFILE

**HAWAII BELT ROAD DRAINAGE
IMPROVEMENTS, HAKALAU BRIDGE**
FEDERAL-AID PROJECT NO. STP-019-2(60)

Scale: As Noted Date: July 2010

SHEET No. 3 OF 3 SHEETS