

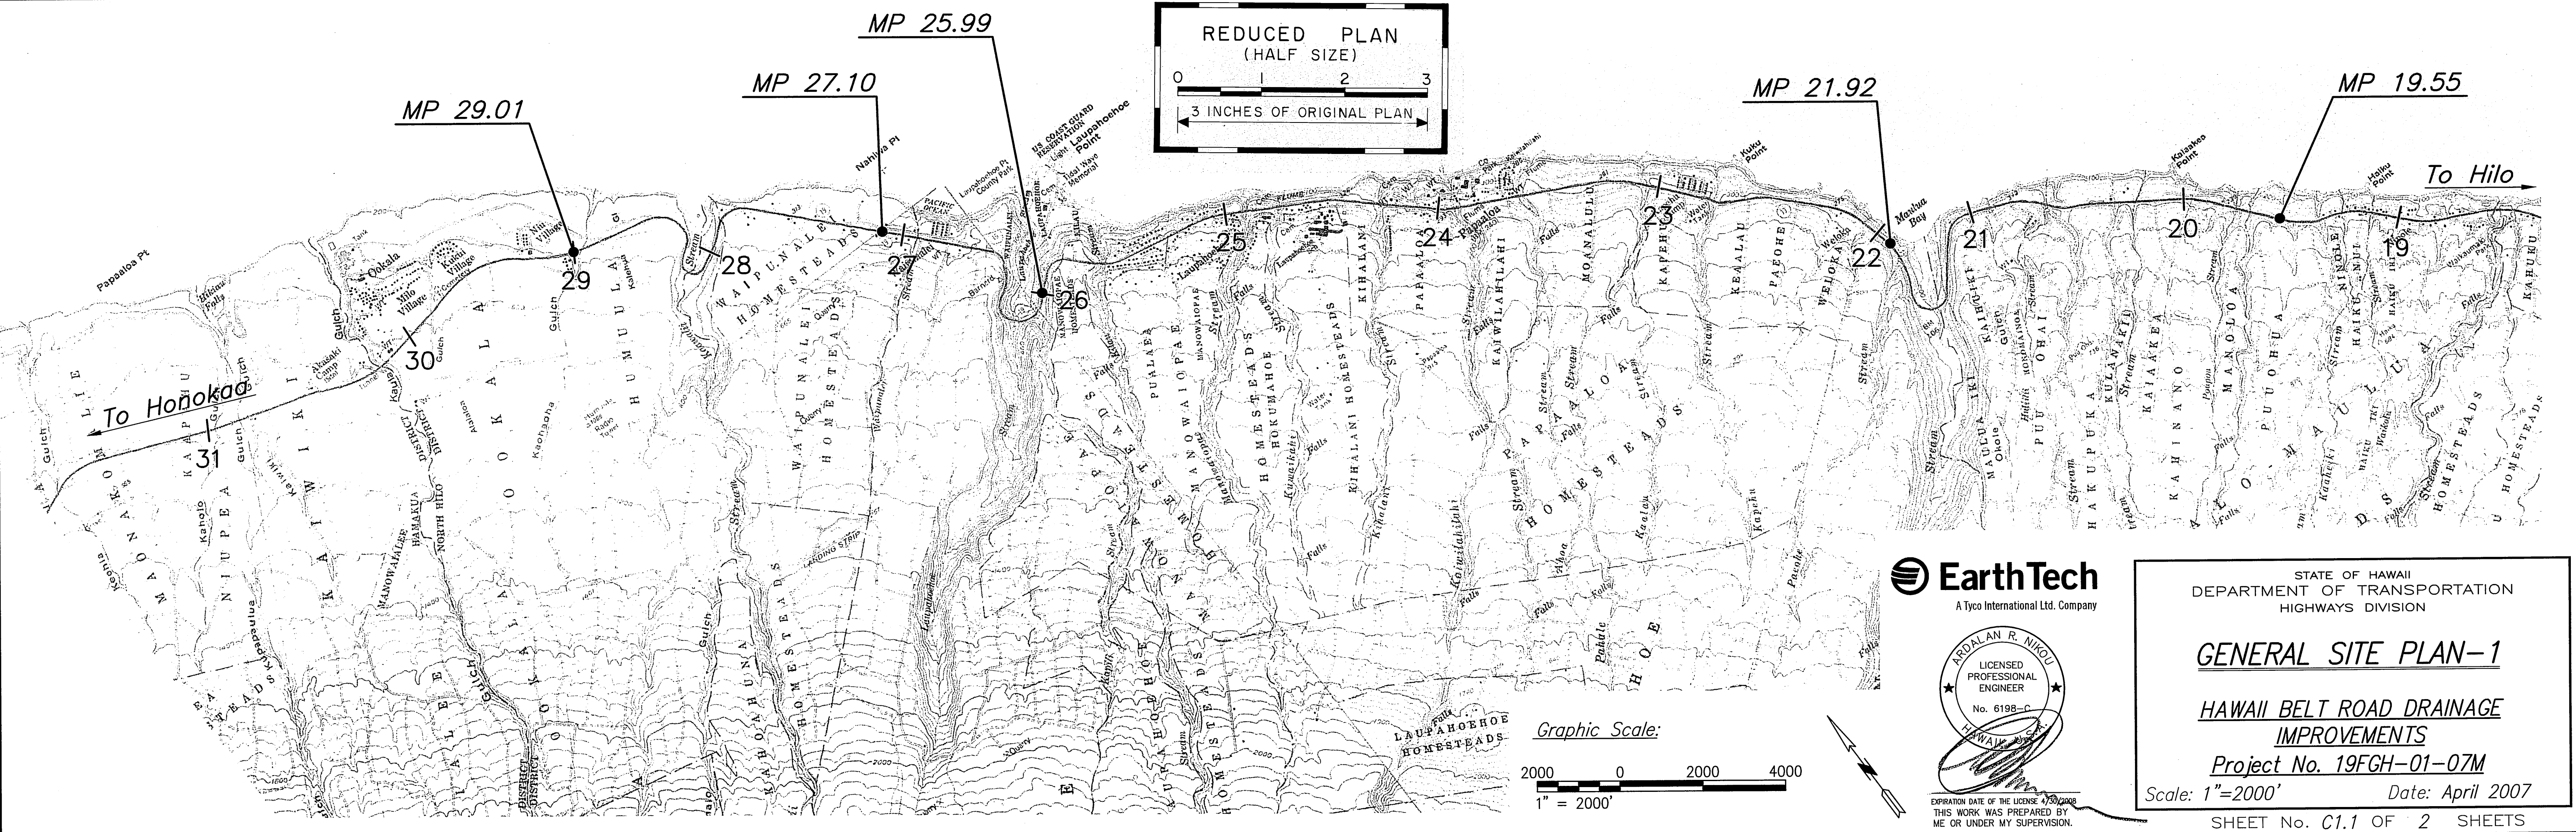
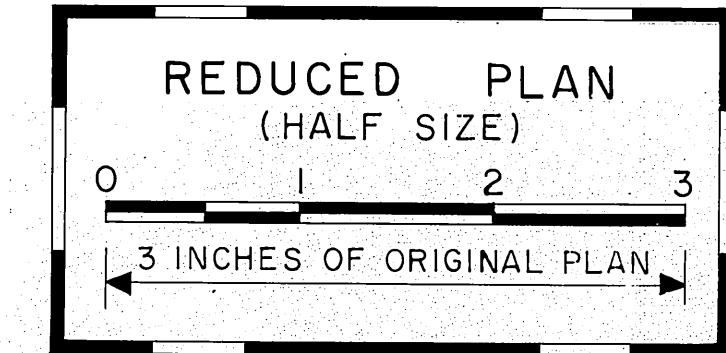
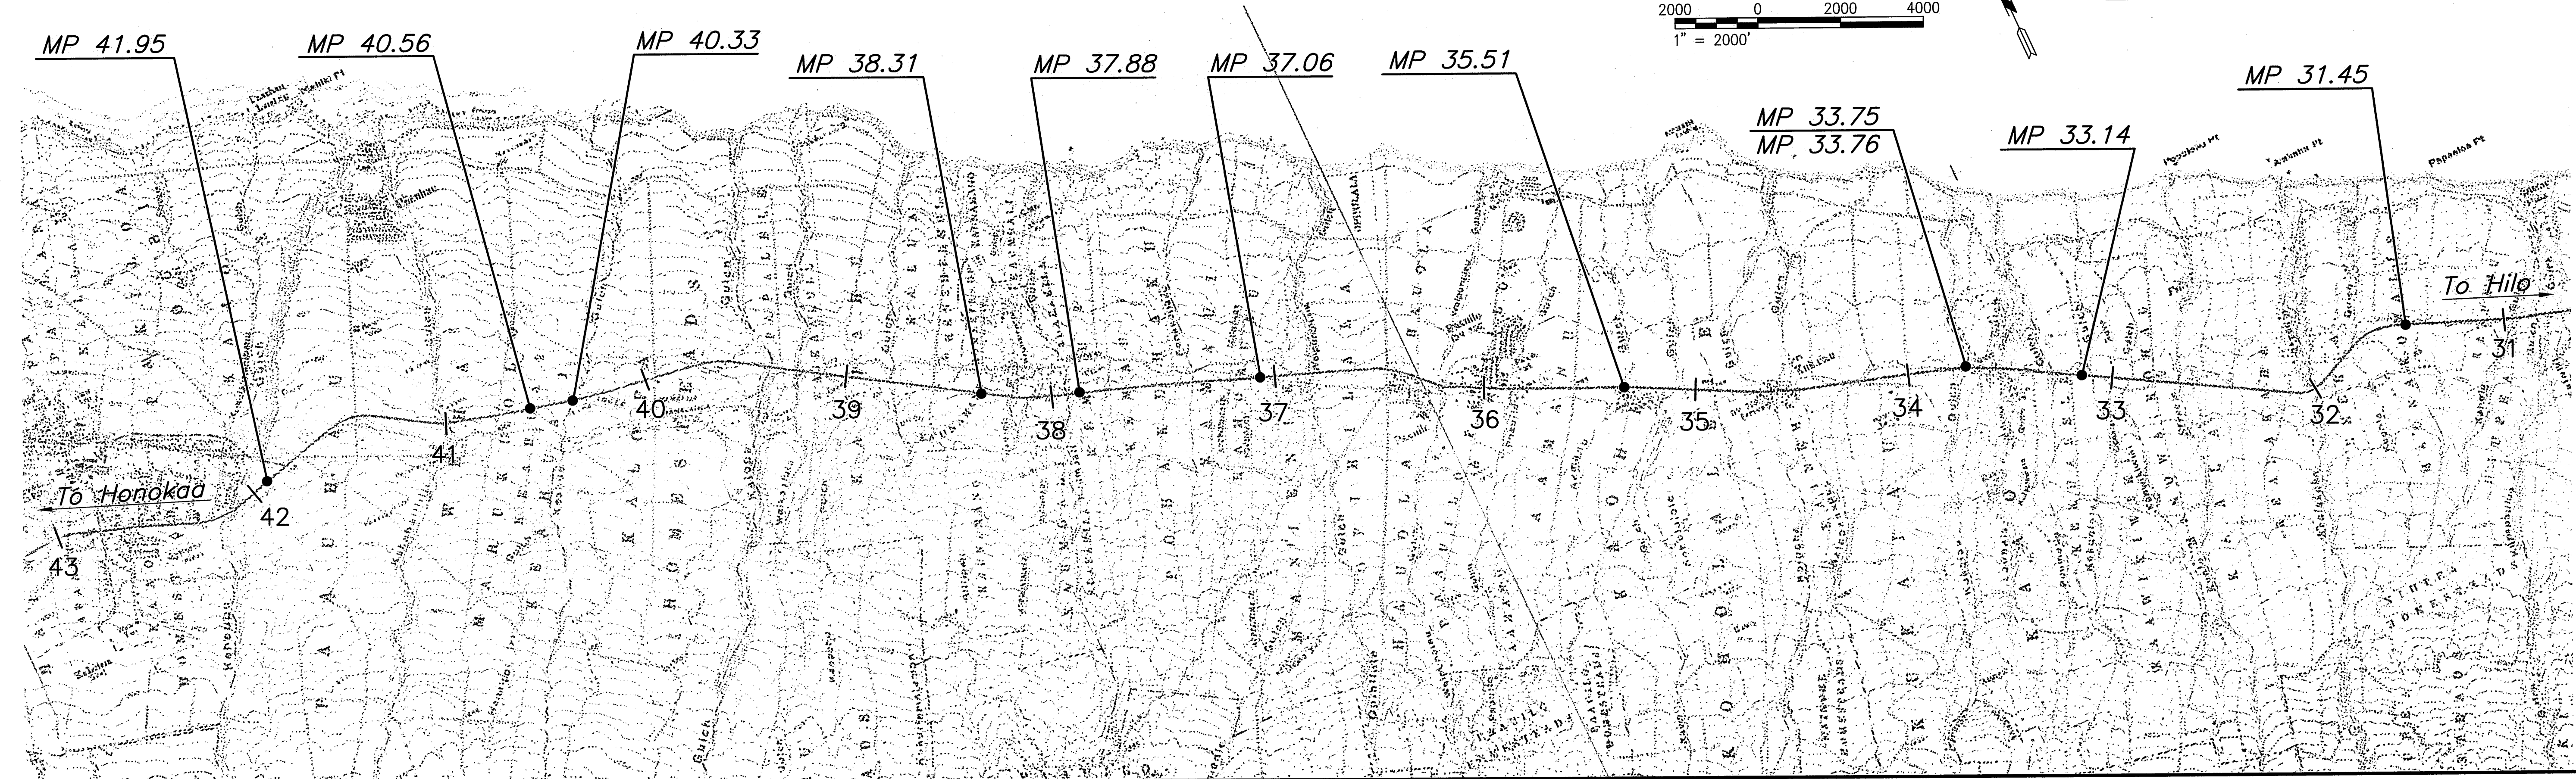


FED. ROAD DIST. NO.	STATE	PROJ. NO.	FISCAL YEAR	SHEET NO.	TOTAL SHEETS
HAWAII	HAW	19FGH-01-07M	2008	6	51

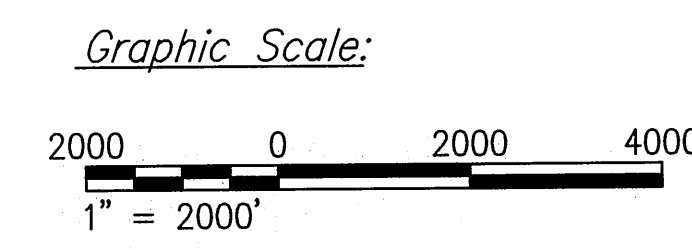

DATE	_____
SURVEY PLOTTED BY	_____
DRAWN BY	_____
DESIGNED BY	_____
CHECKED BY	_____
ORIGINAL PLAN	_____
NOTE BOOK	_____
No.	_____

EarthTech
A Tyco International Ltd. Company

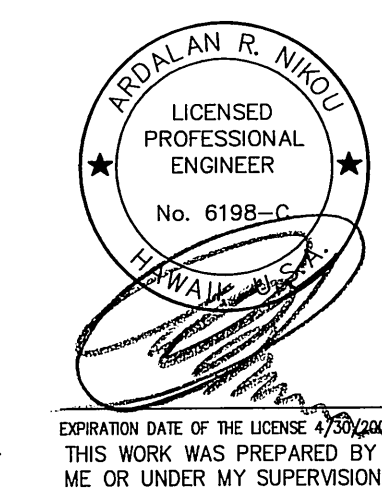

STATE OF HAWAII
DEPARTMENT OF TRANSPORTATION
HIGHWAYS DIVISION


GENERAL SITE PLAN-1

HAWAII BELT ROAD DRAINAGE IMPROVEMENTS



Project No. 19FGH-01-07M

Scale: 1"=2000' Date: April 2007

SHEET No. C1.1 OF 2 SHEETS

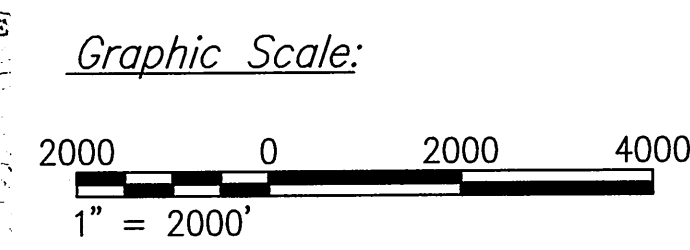


FED. ROAD DIST. NO.	STATE	PROJ. NO.	FISCAL YEAR	SHEET NO.	TOTAL SHEETS
HAWAII	HAW	19FGH-01-07M	2008	7	51

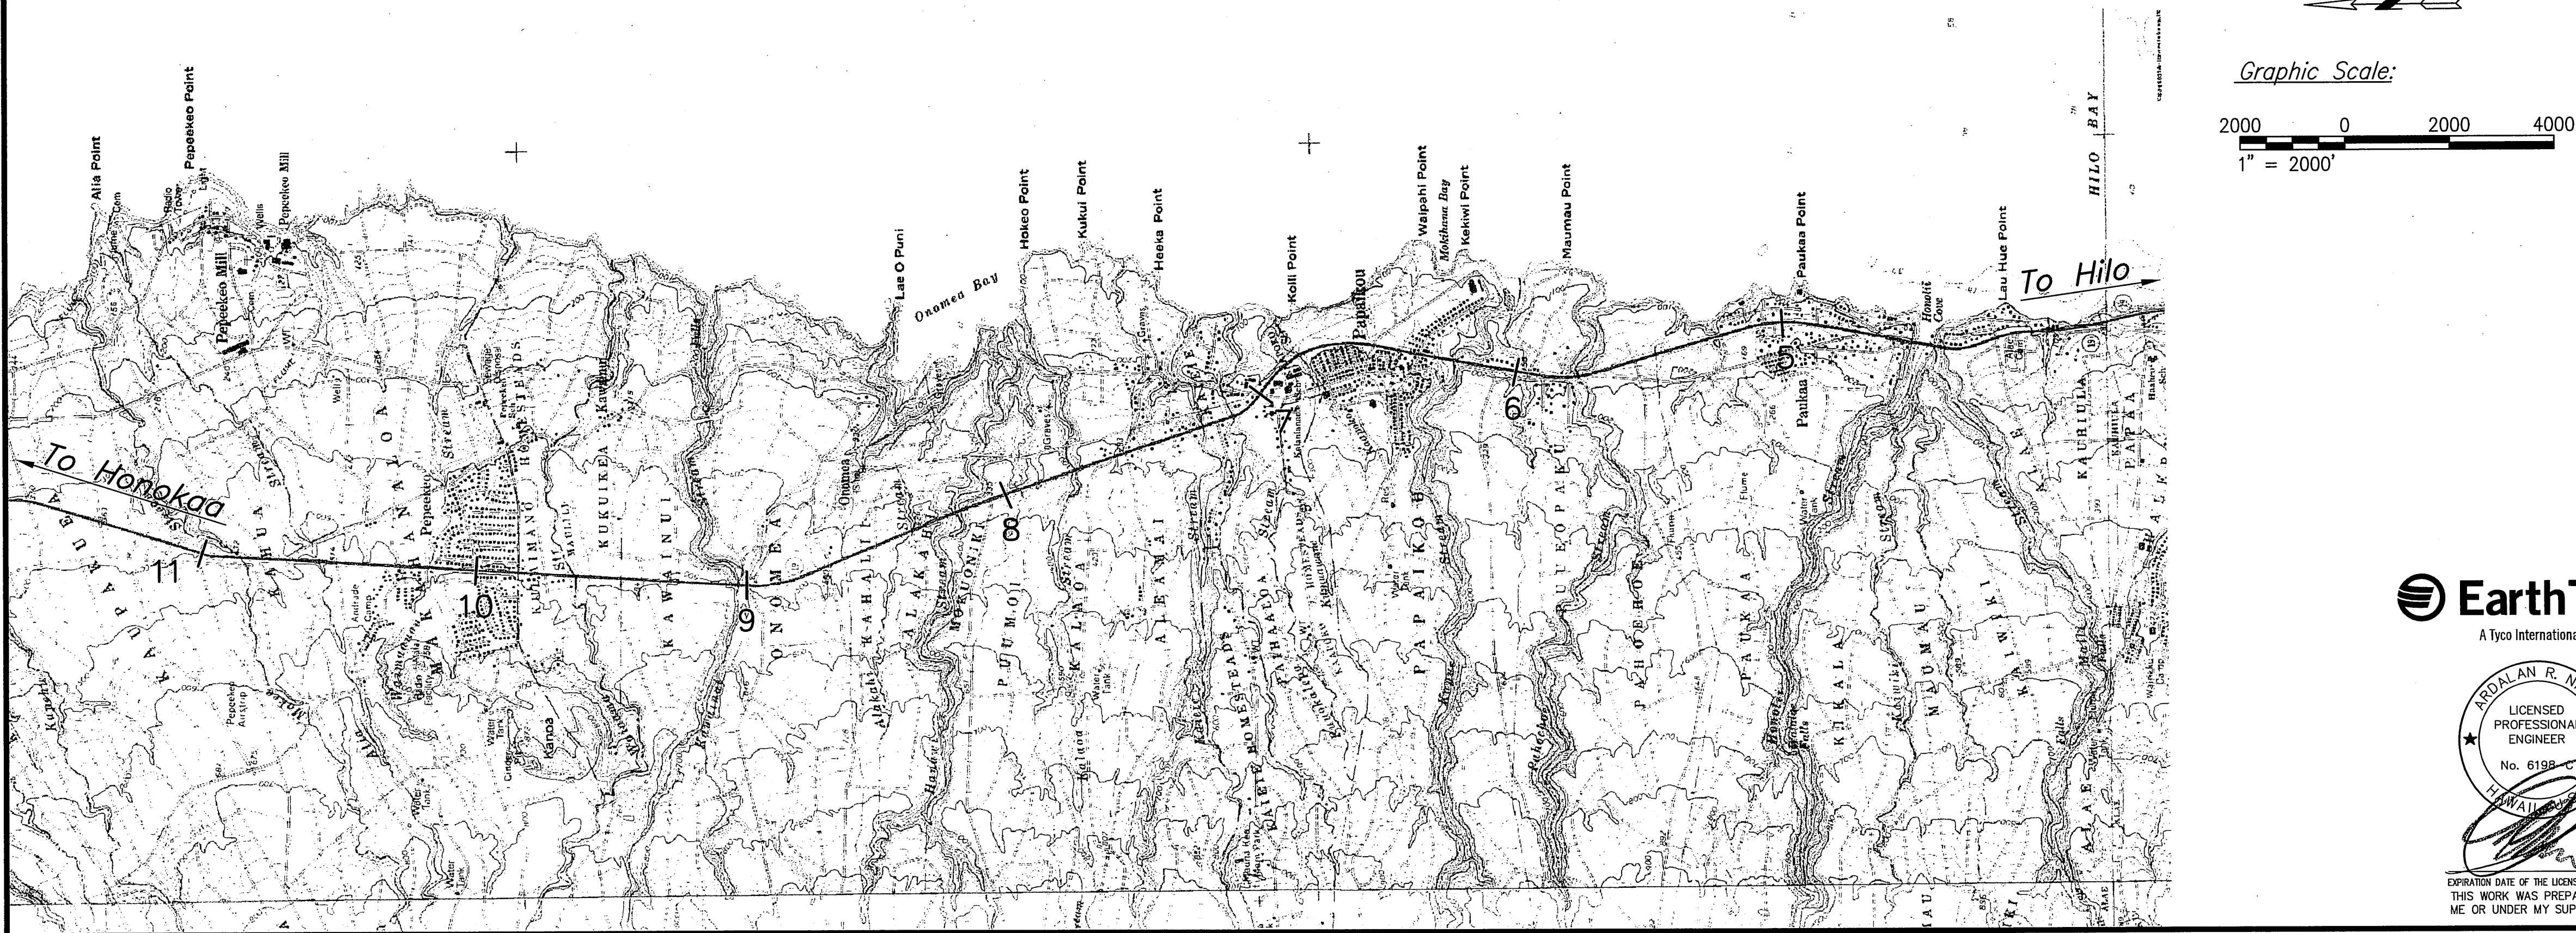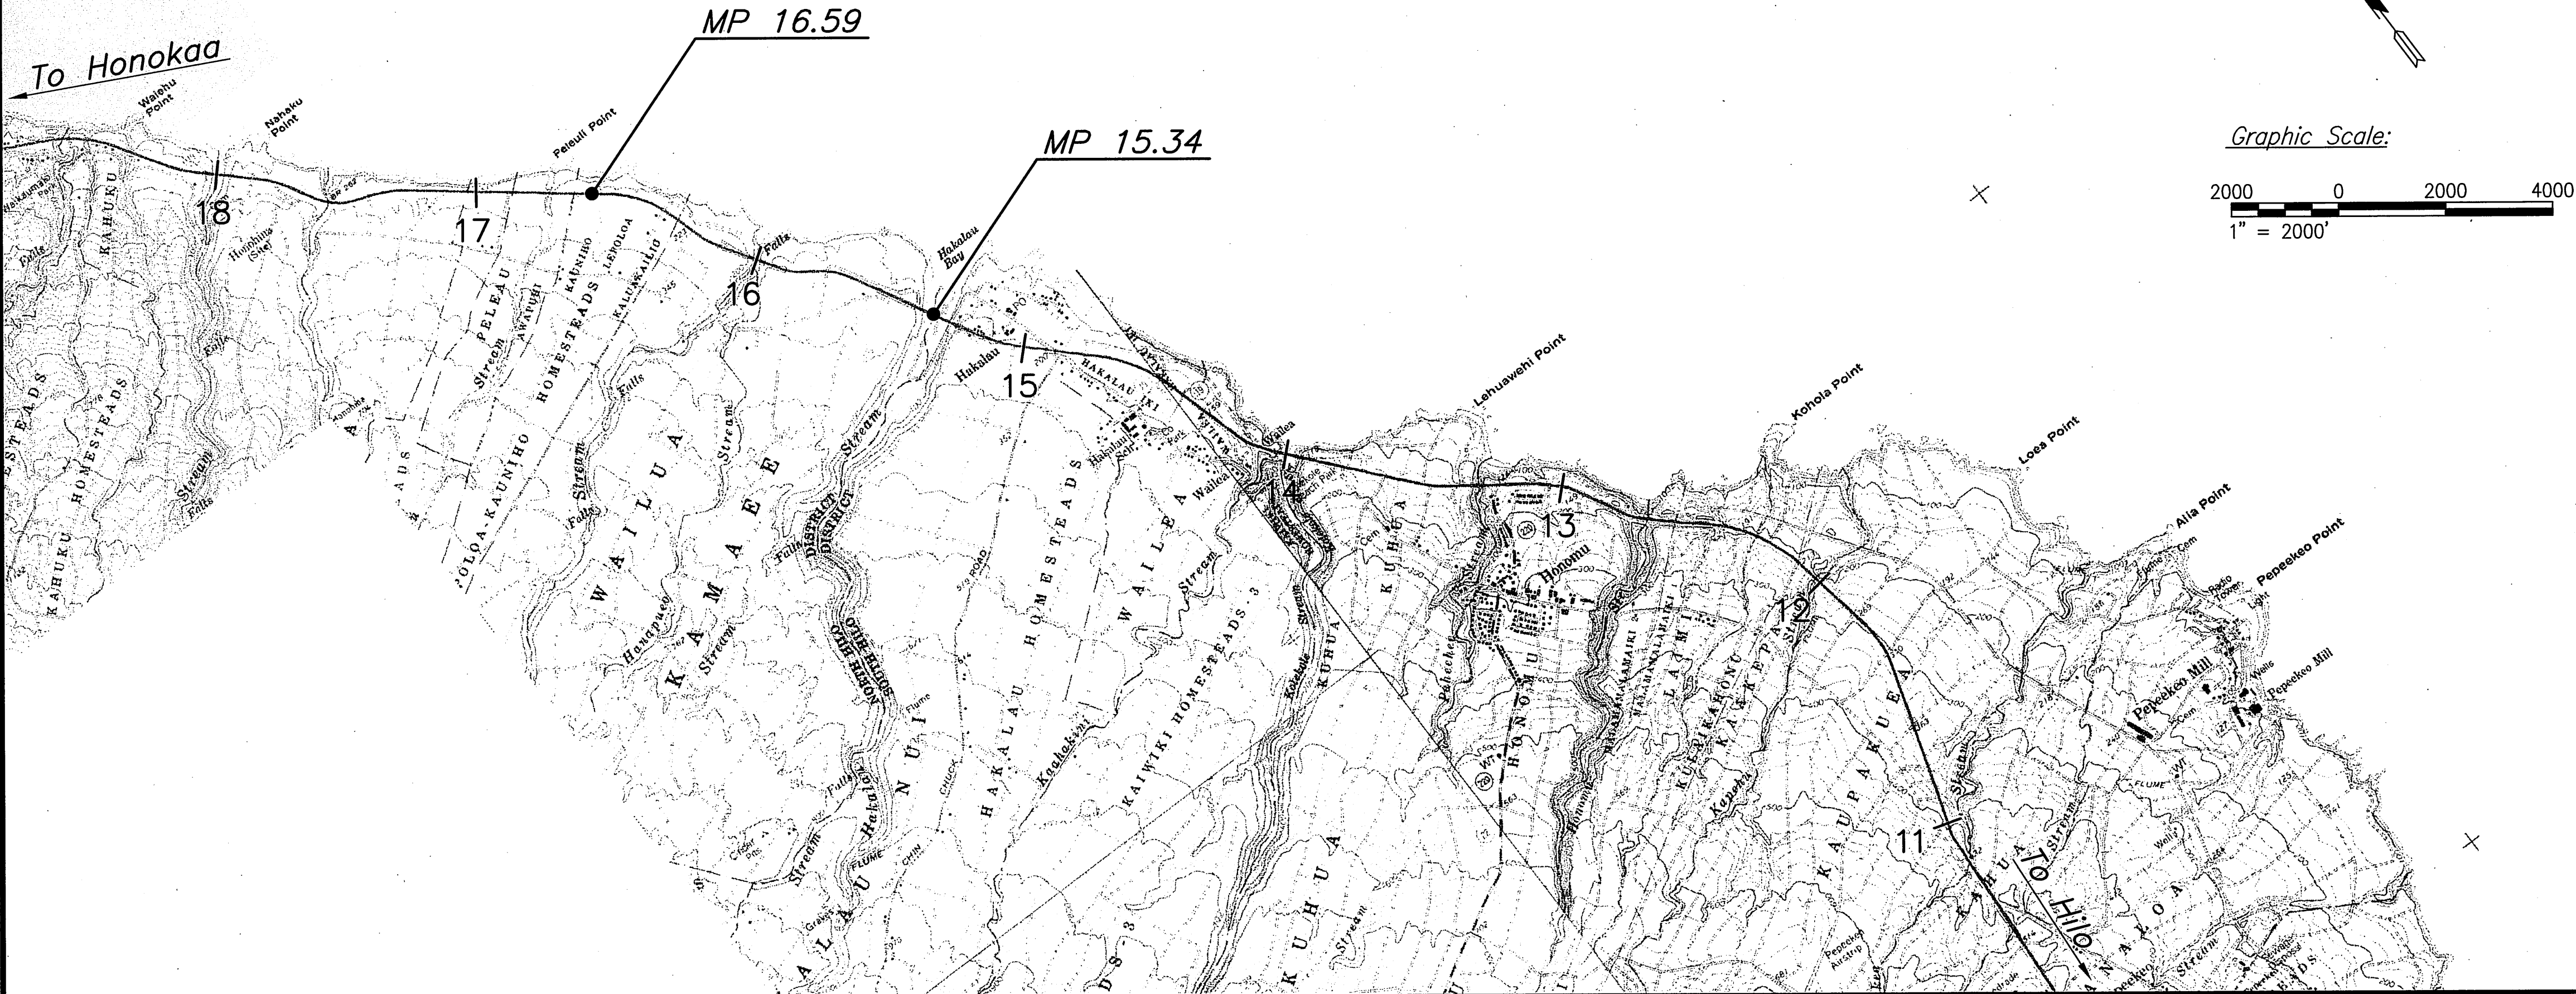

ORIGINAL PLAN	SURVEY PLOTTED BY	DATE
PLAN	DRAWN BY	"
NOTE BOOK	TRACED BY	"
	QUANTITIES BY	"
	CHECKED BY	"
No.		

EarthTech
A Tyco International Ltd. Company

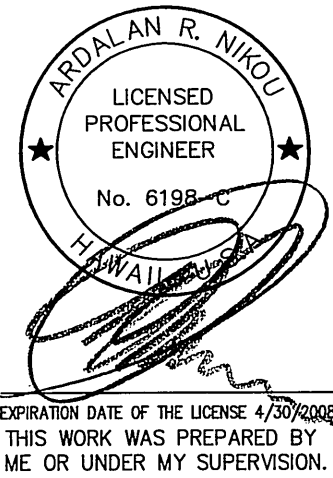

STATE OF HAWAII
DEPARTMENT OF TRANSPORTATION
HIGHWAYS DIVISION

GENERAL SITE PLAN-2

HAWAII BELT ROAD DRAINAGE IMPROVEMENTS

Project No. 19FGH-01-07M

Scale: 1"=2000' Date: April 2007

SHEET No. C1.2 OF 2 SHEETS