



FED. ROAD DIST. NO.	STATE	PROJ. NO.	FISCAL YEAR	SHEET NO.	TOTAL SHEETS
HAWAII	HAW.	19FGH-01-07M	2008	32	51

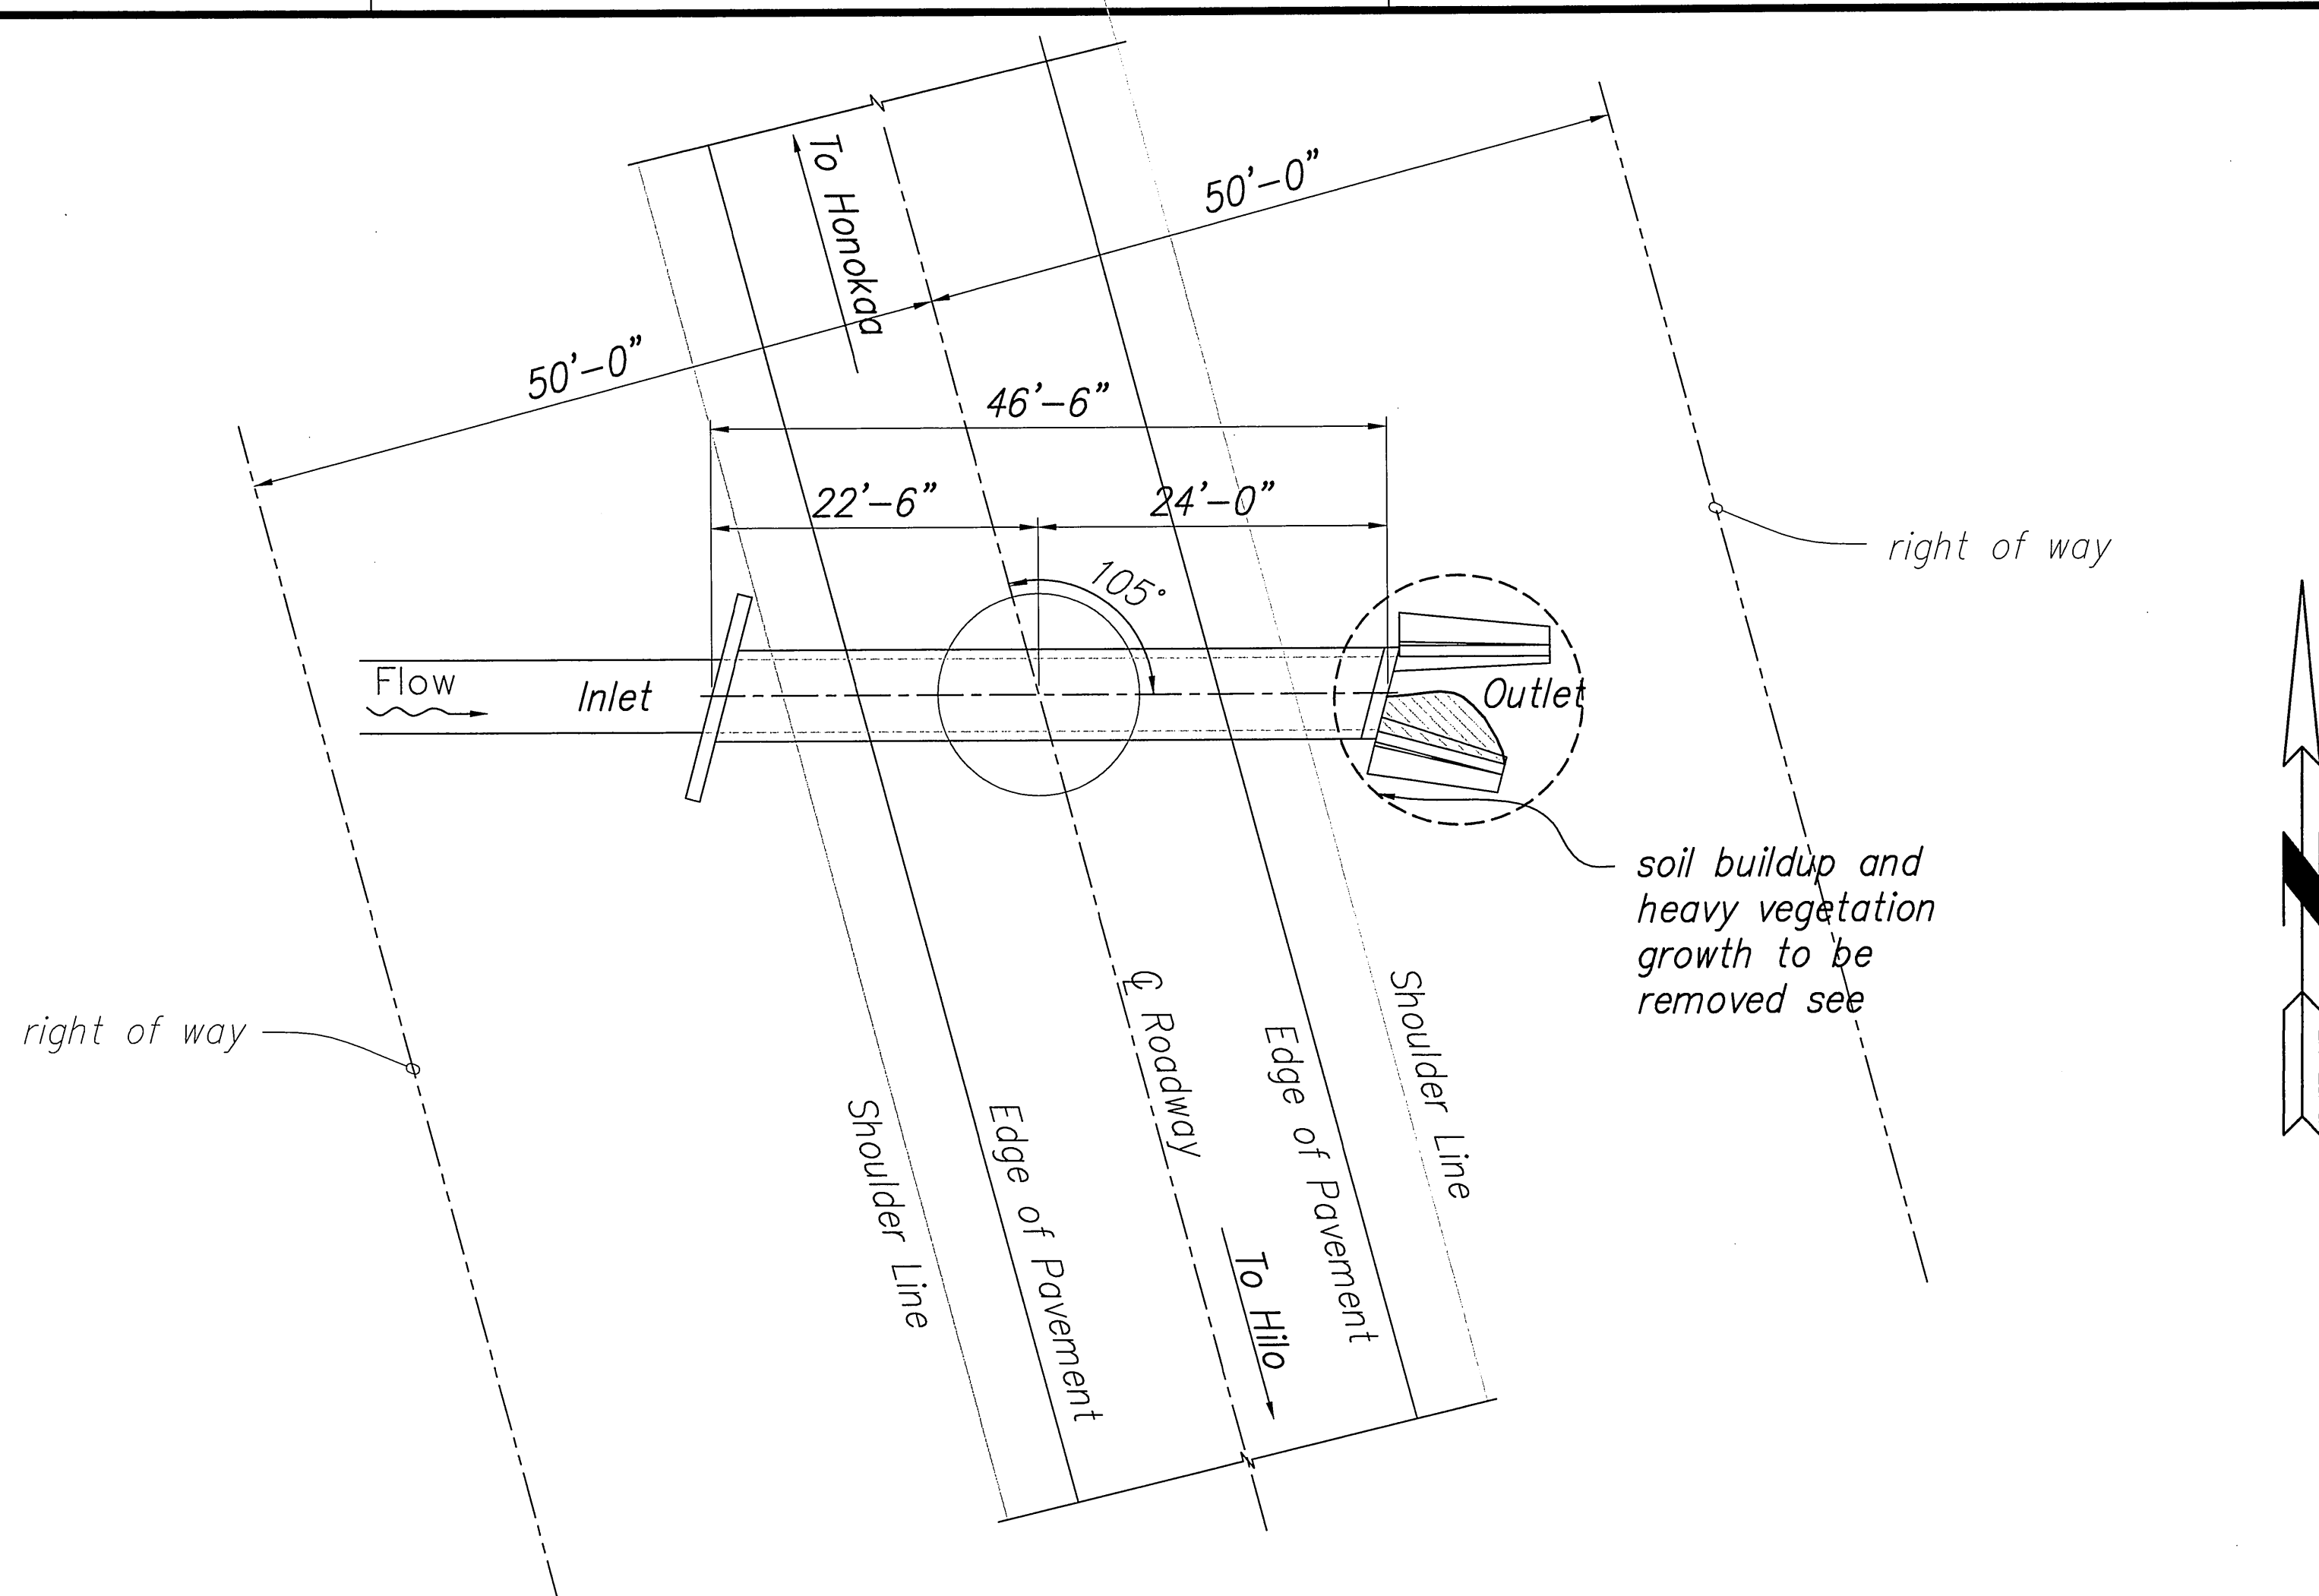


LAYOUT PLAN

Scale: 1" = 10'-0"

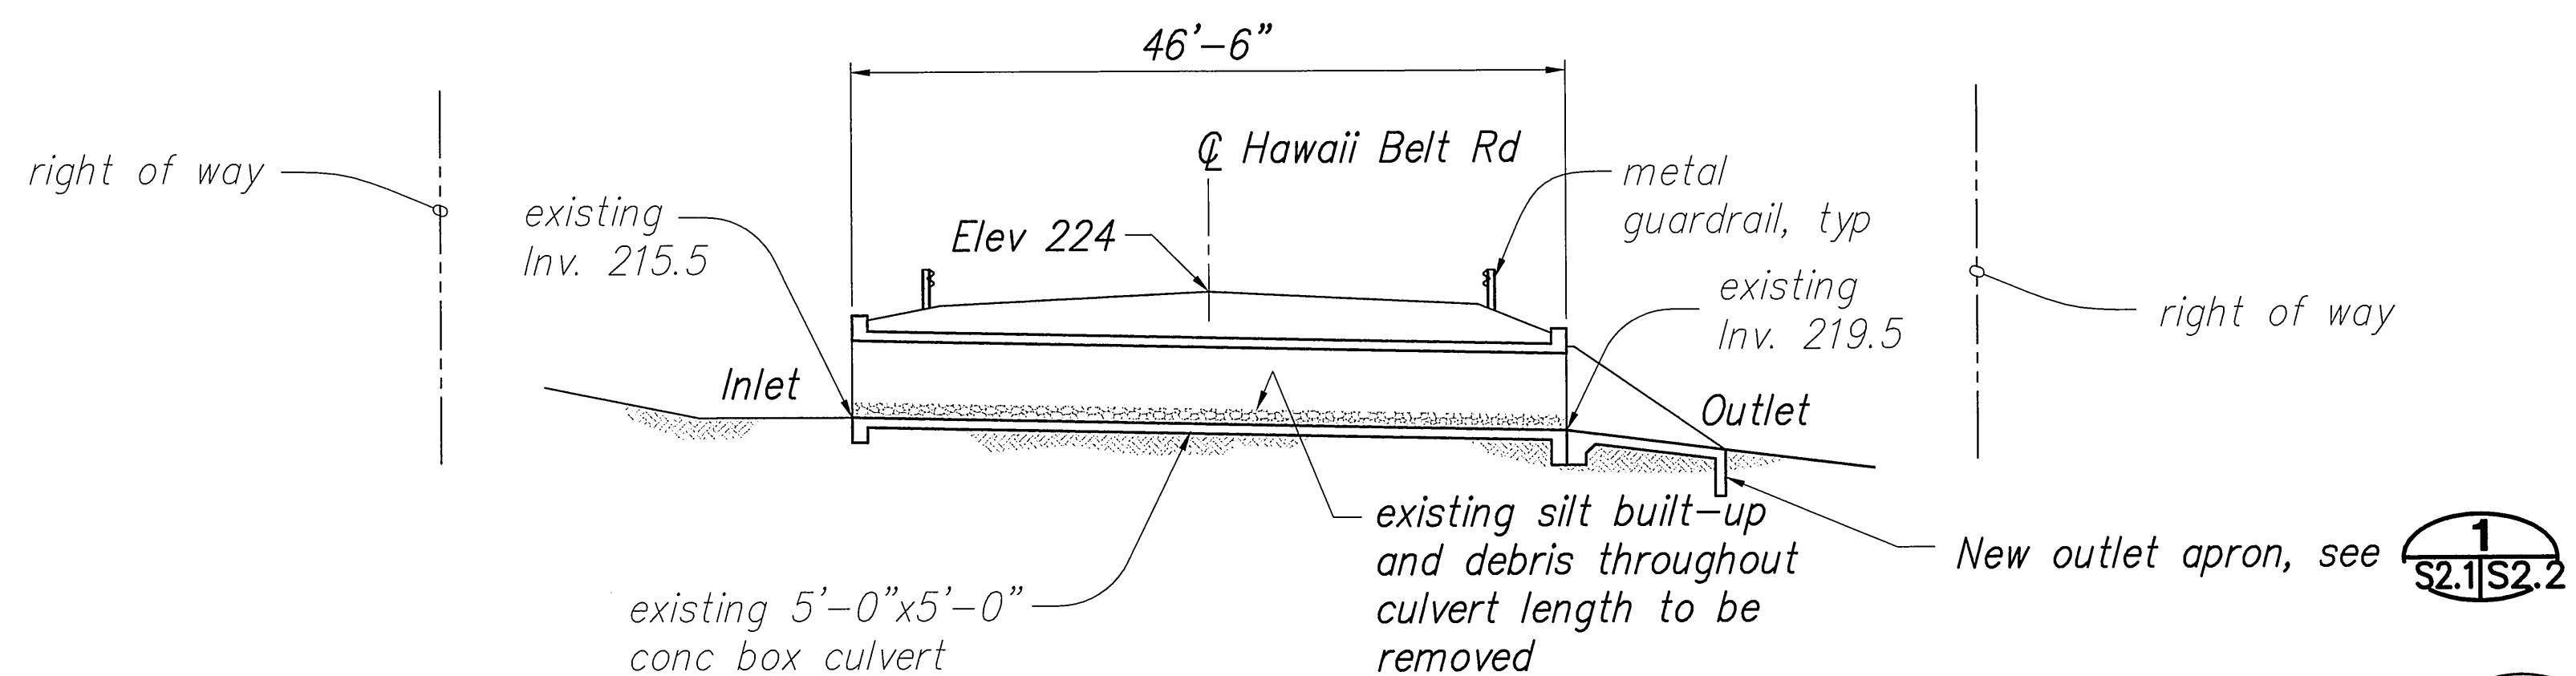

SECTION ALONG CULVERT

Scale: 1" = 10'-0"

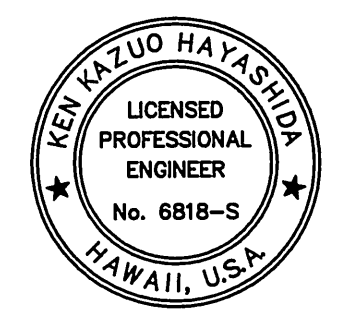

STATE OF HAWAII
DEPARTMENT OF TRANSPORTATION
HIGHWAYS DIVISION

**M.P. 16.59 CULVERT
PLAN AND PROFILE**

HAWAII BELT ROAD DRAINAGE
IMPROVEMENTS






Project No. 19FGH-01-07M

Scale: AS NOTED Date: APRIL 2007

SHEET No. S2.1 OF 51 SHEETS

ORIGINAL PLAN	SURVEY PLOTTED BY	DATE
NOTE BOOK	DRAWN BY	" "
	DESIGNED BY	" "
	CHECKED BY	" "
	NO.	" "

FED. ROAD DIST. NO.	STATE	PROJ. NO.	FISCAL YEAR	SHEET NO.	TOTAL SHEETS
HAWAII	HAW.	19FGH-01-07M	2008	33	51

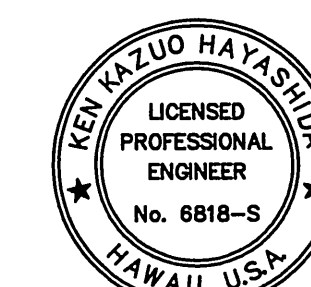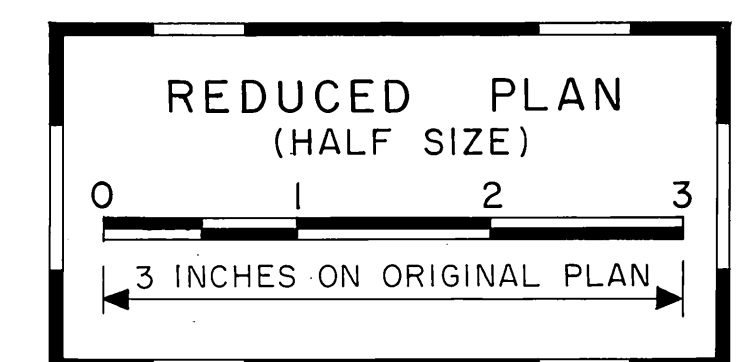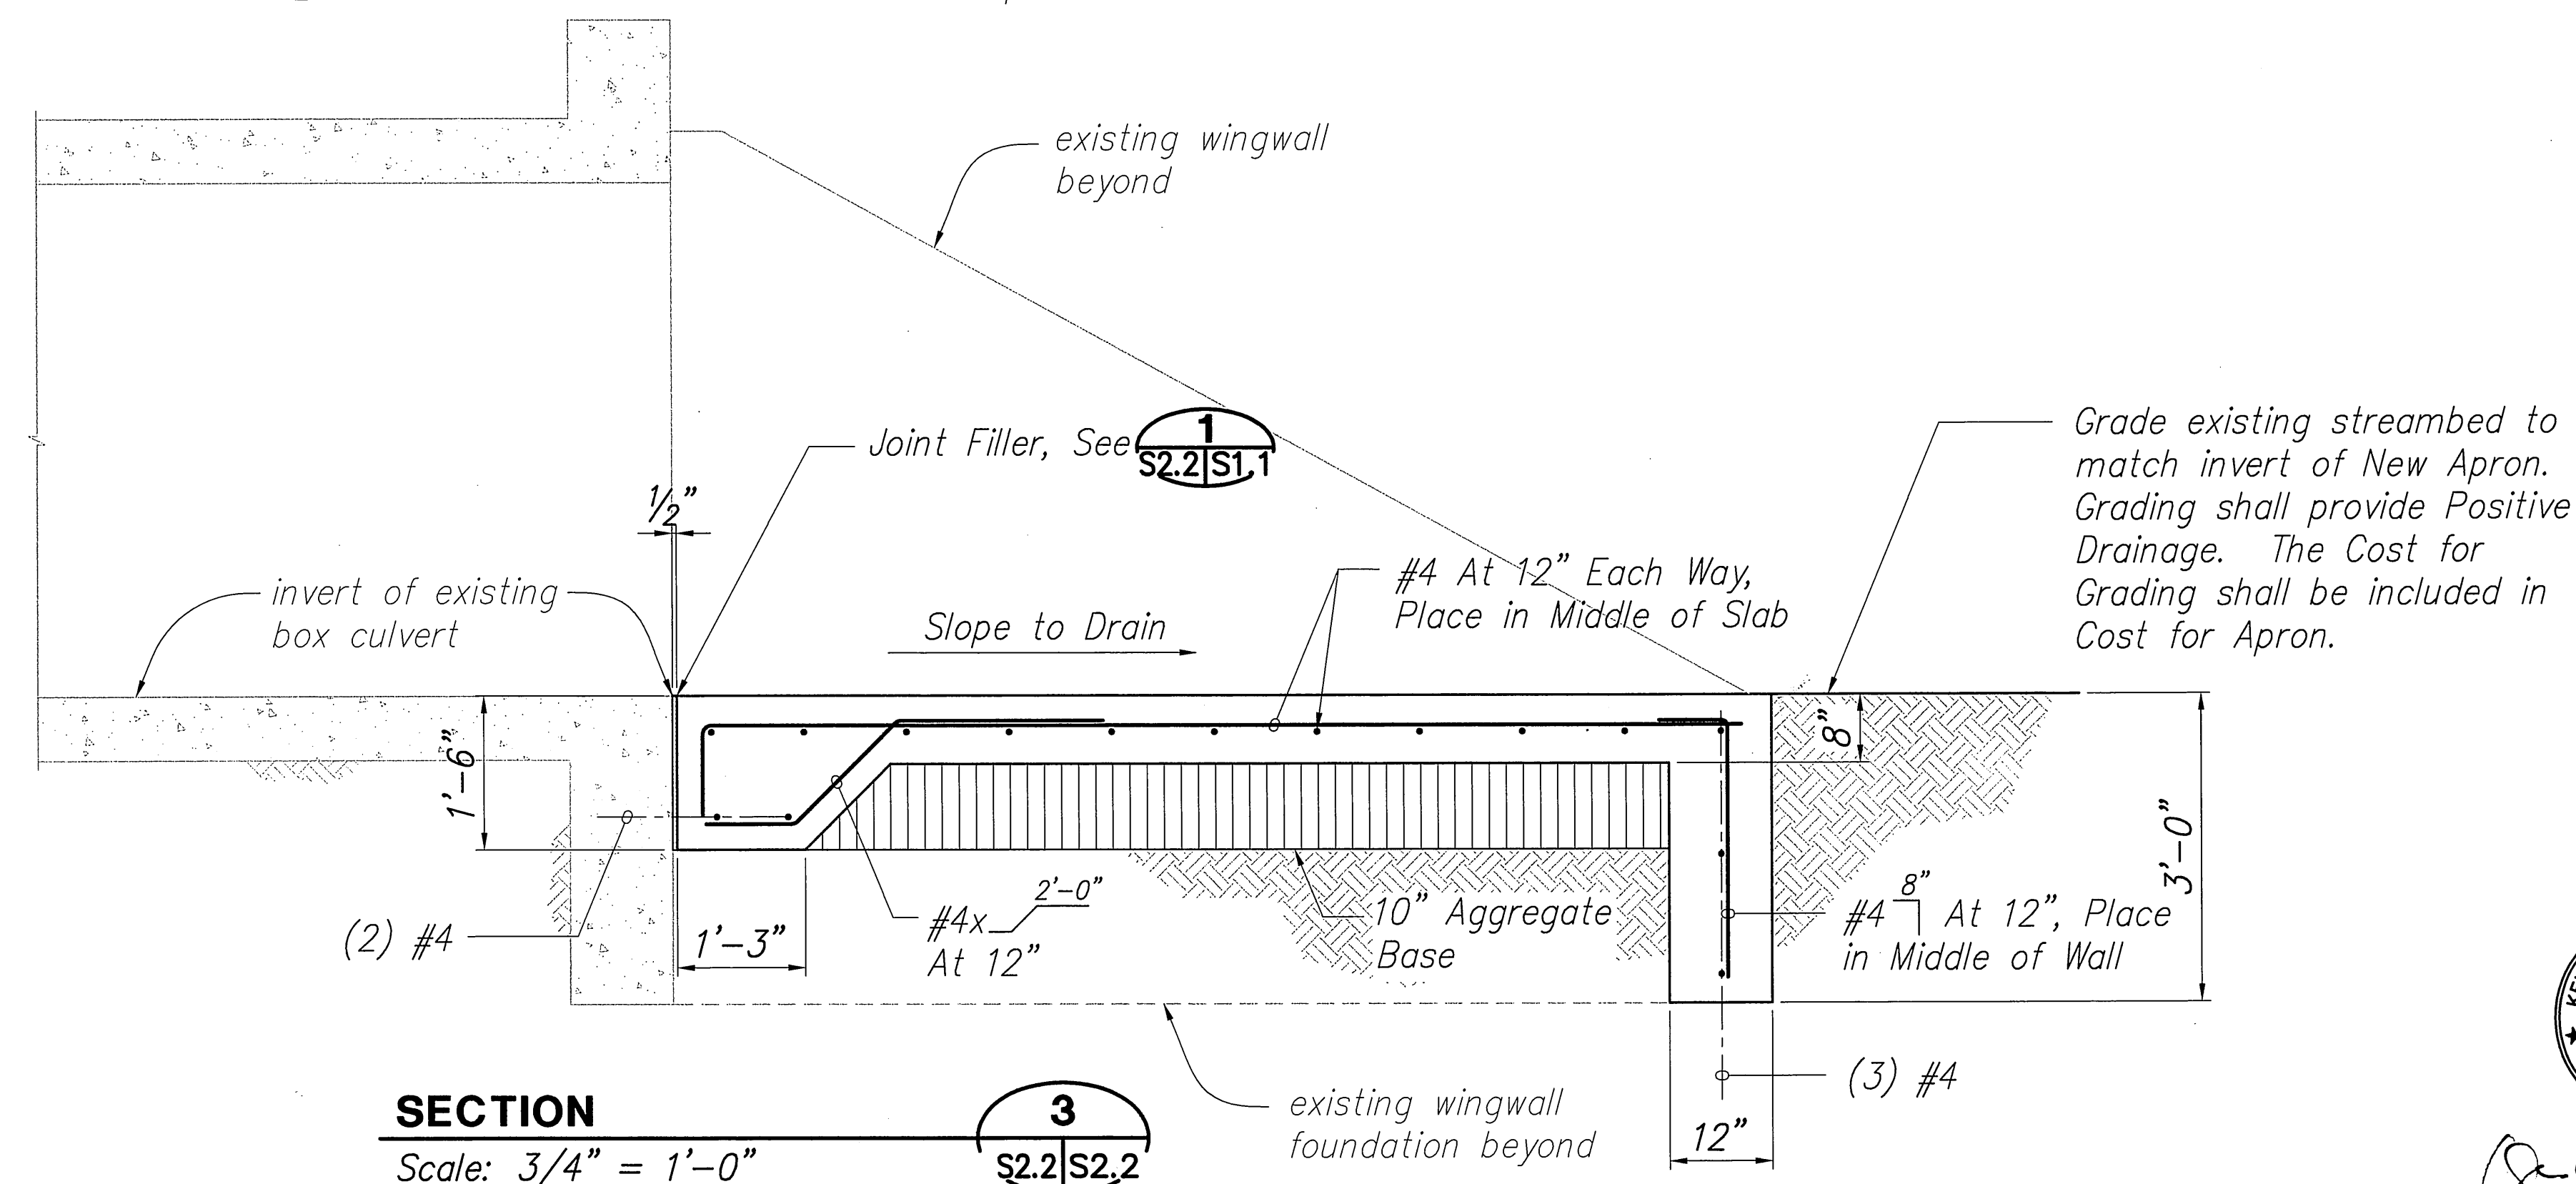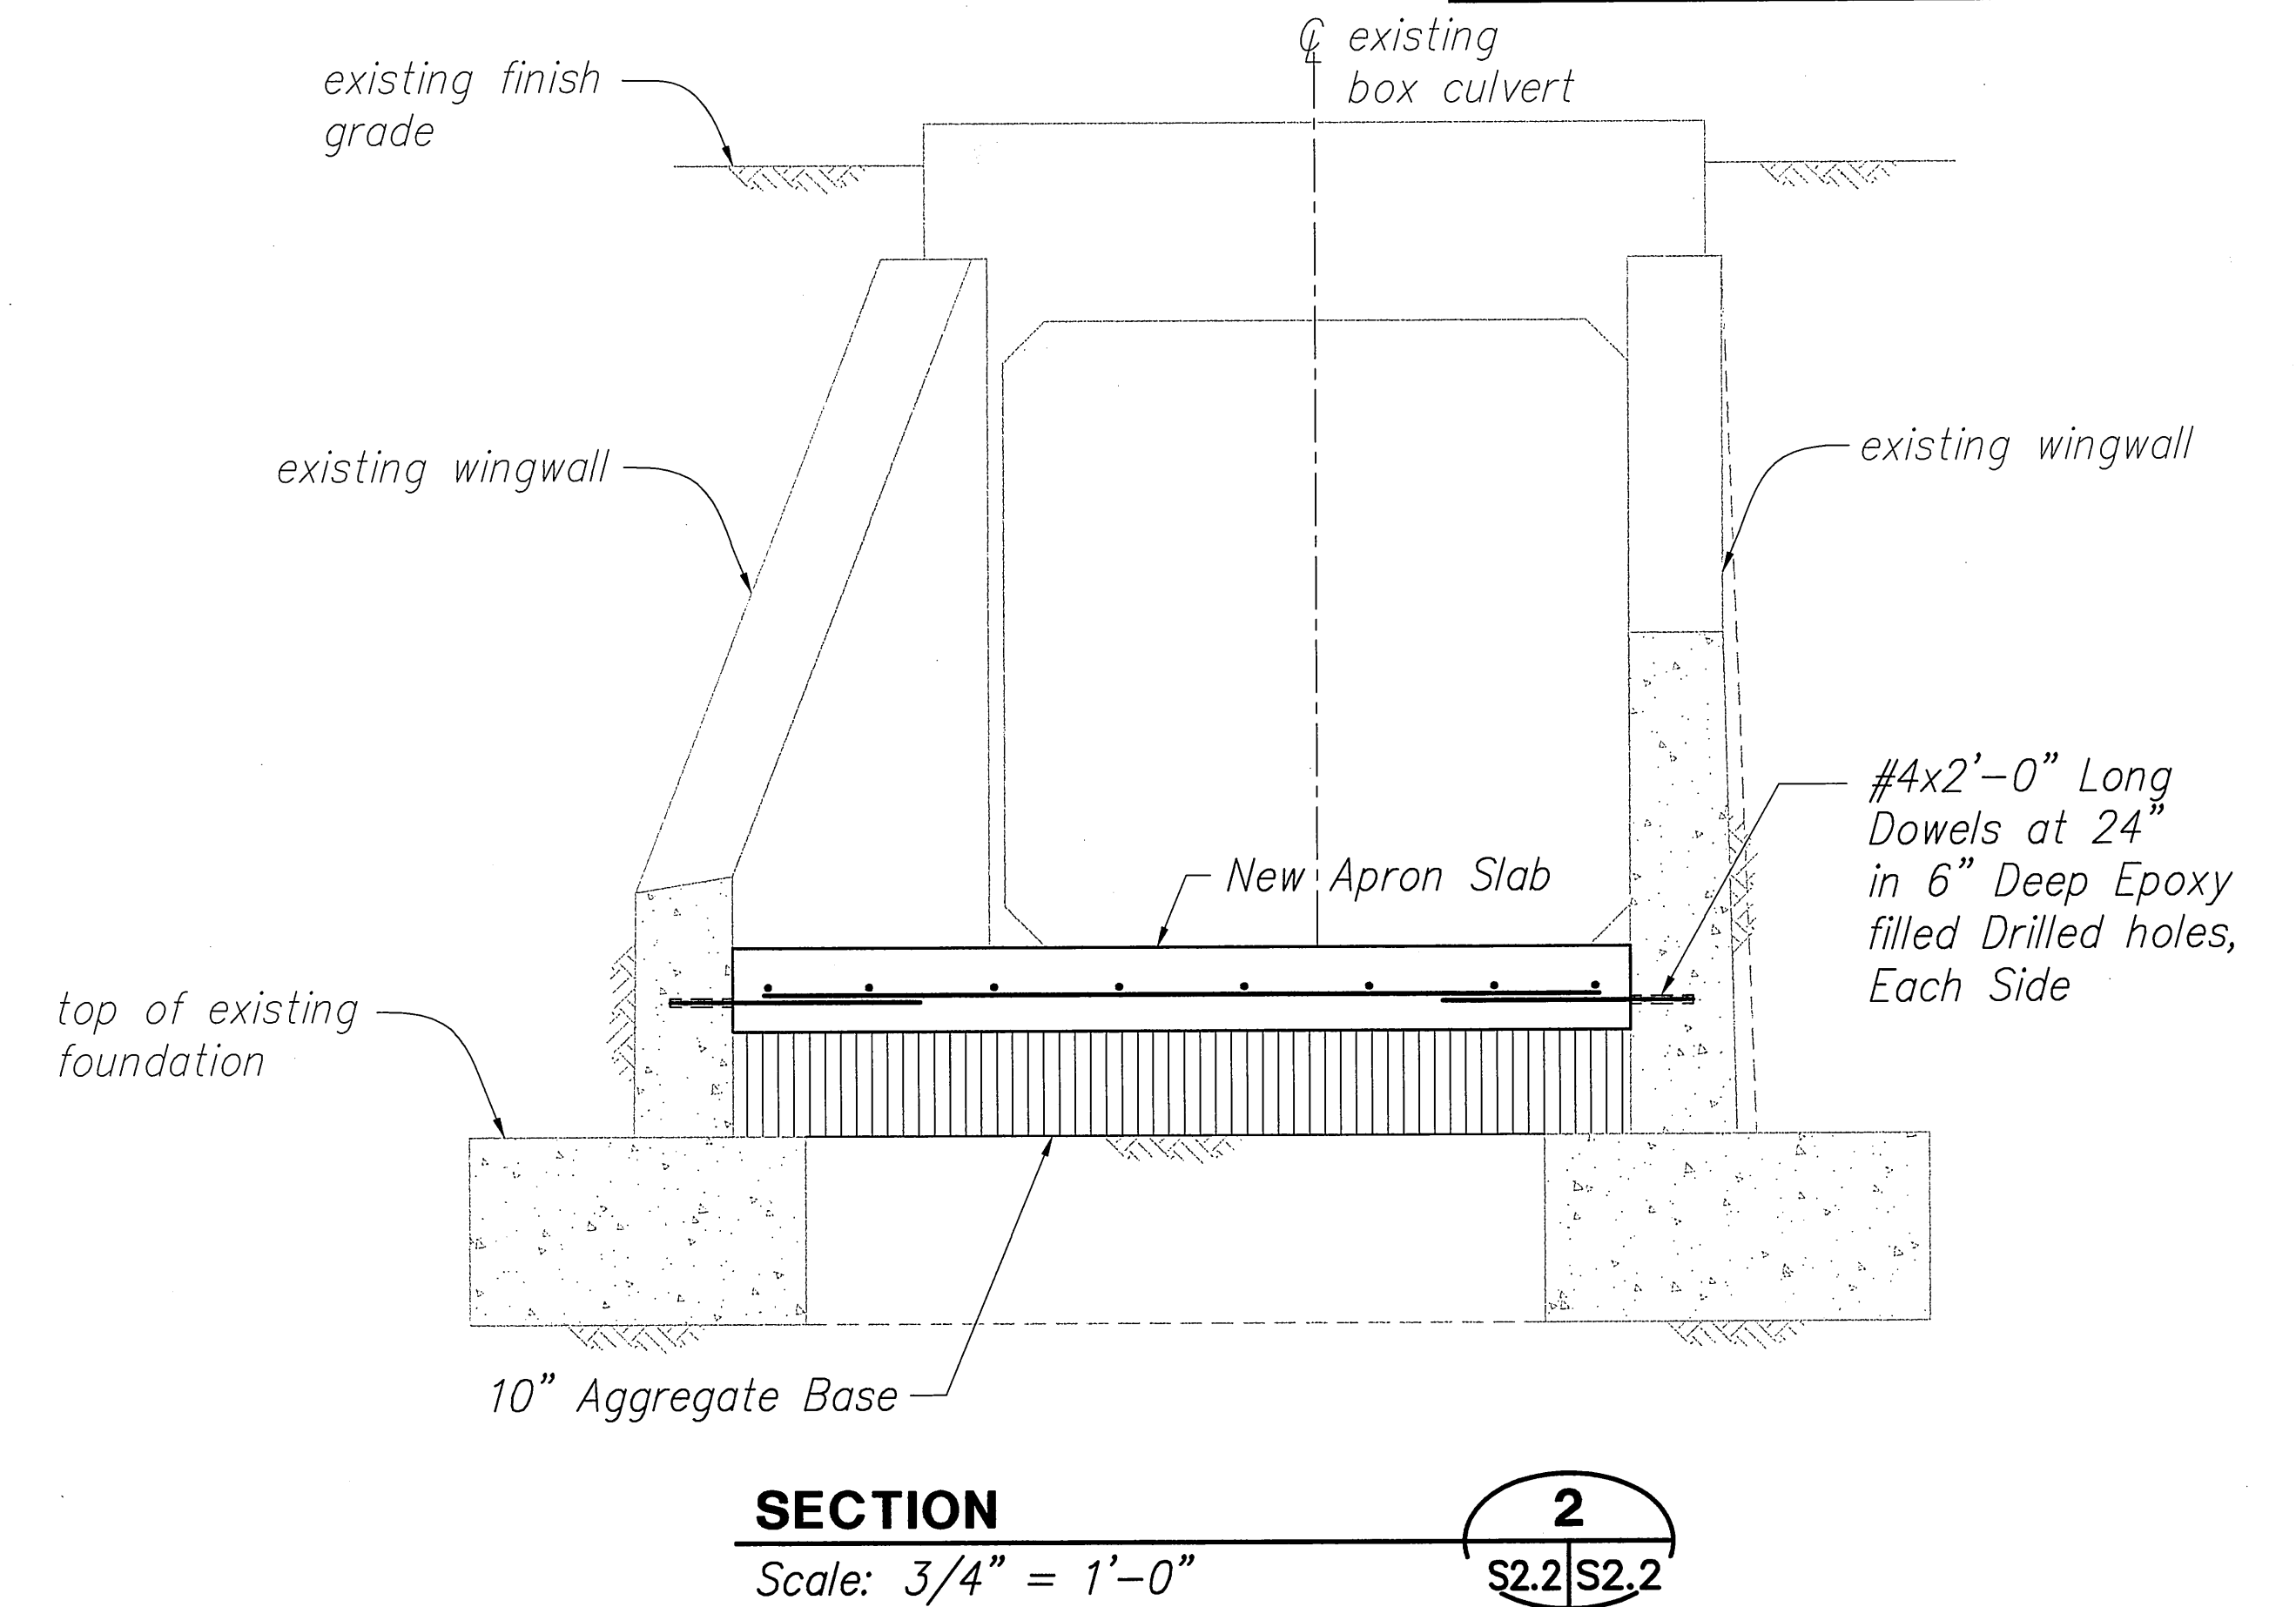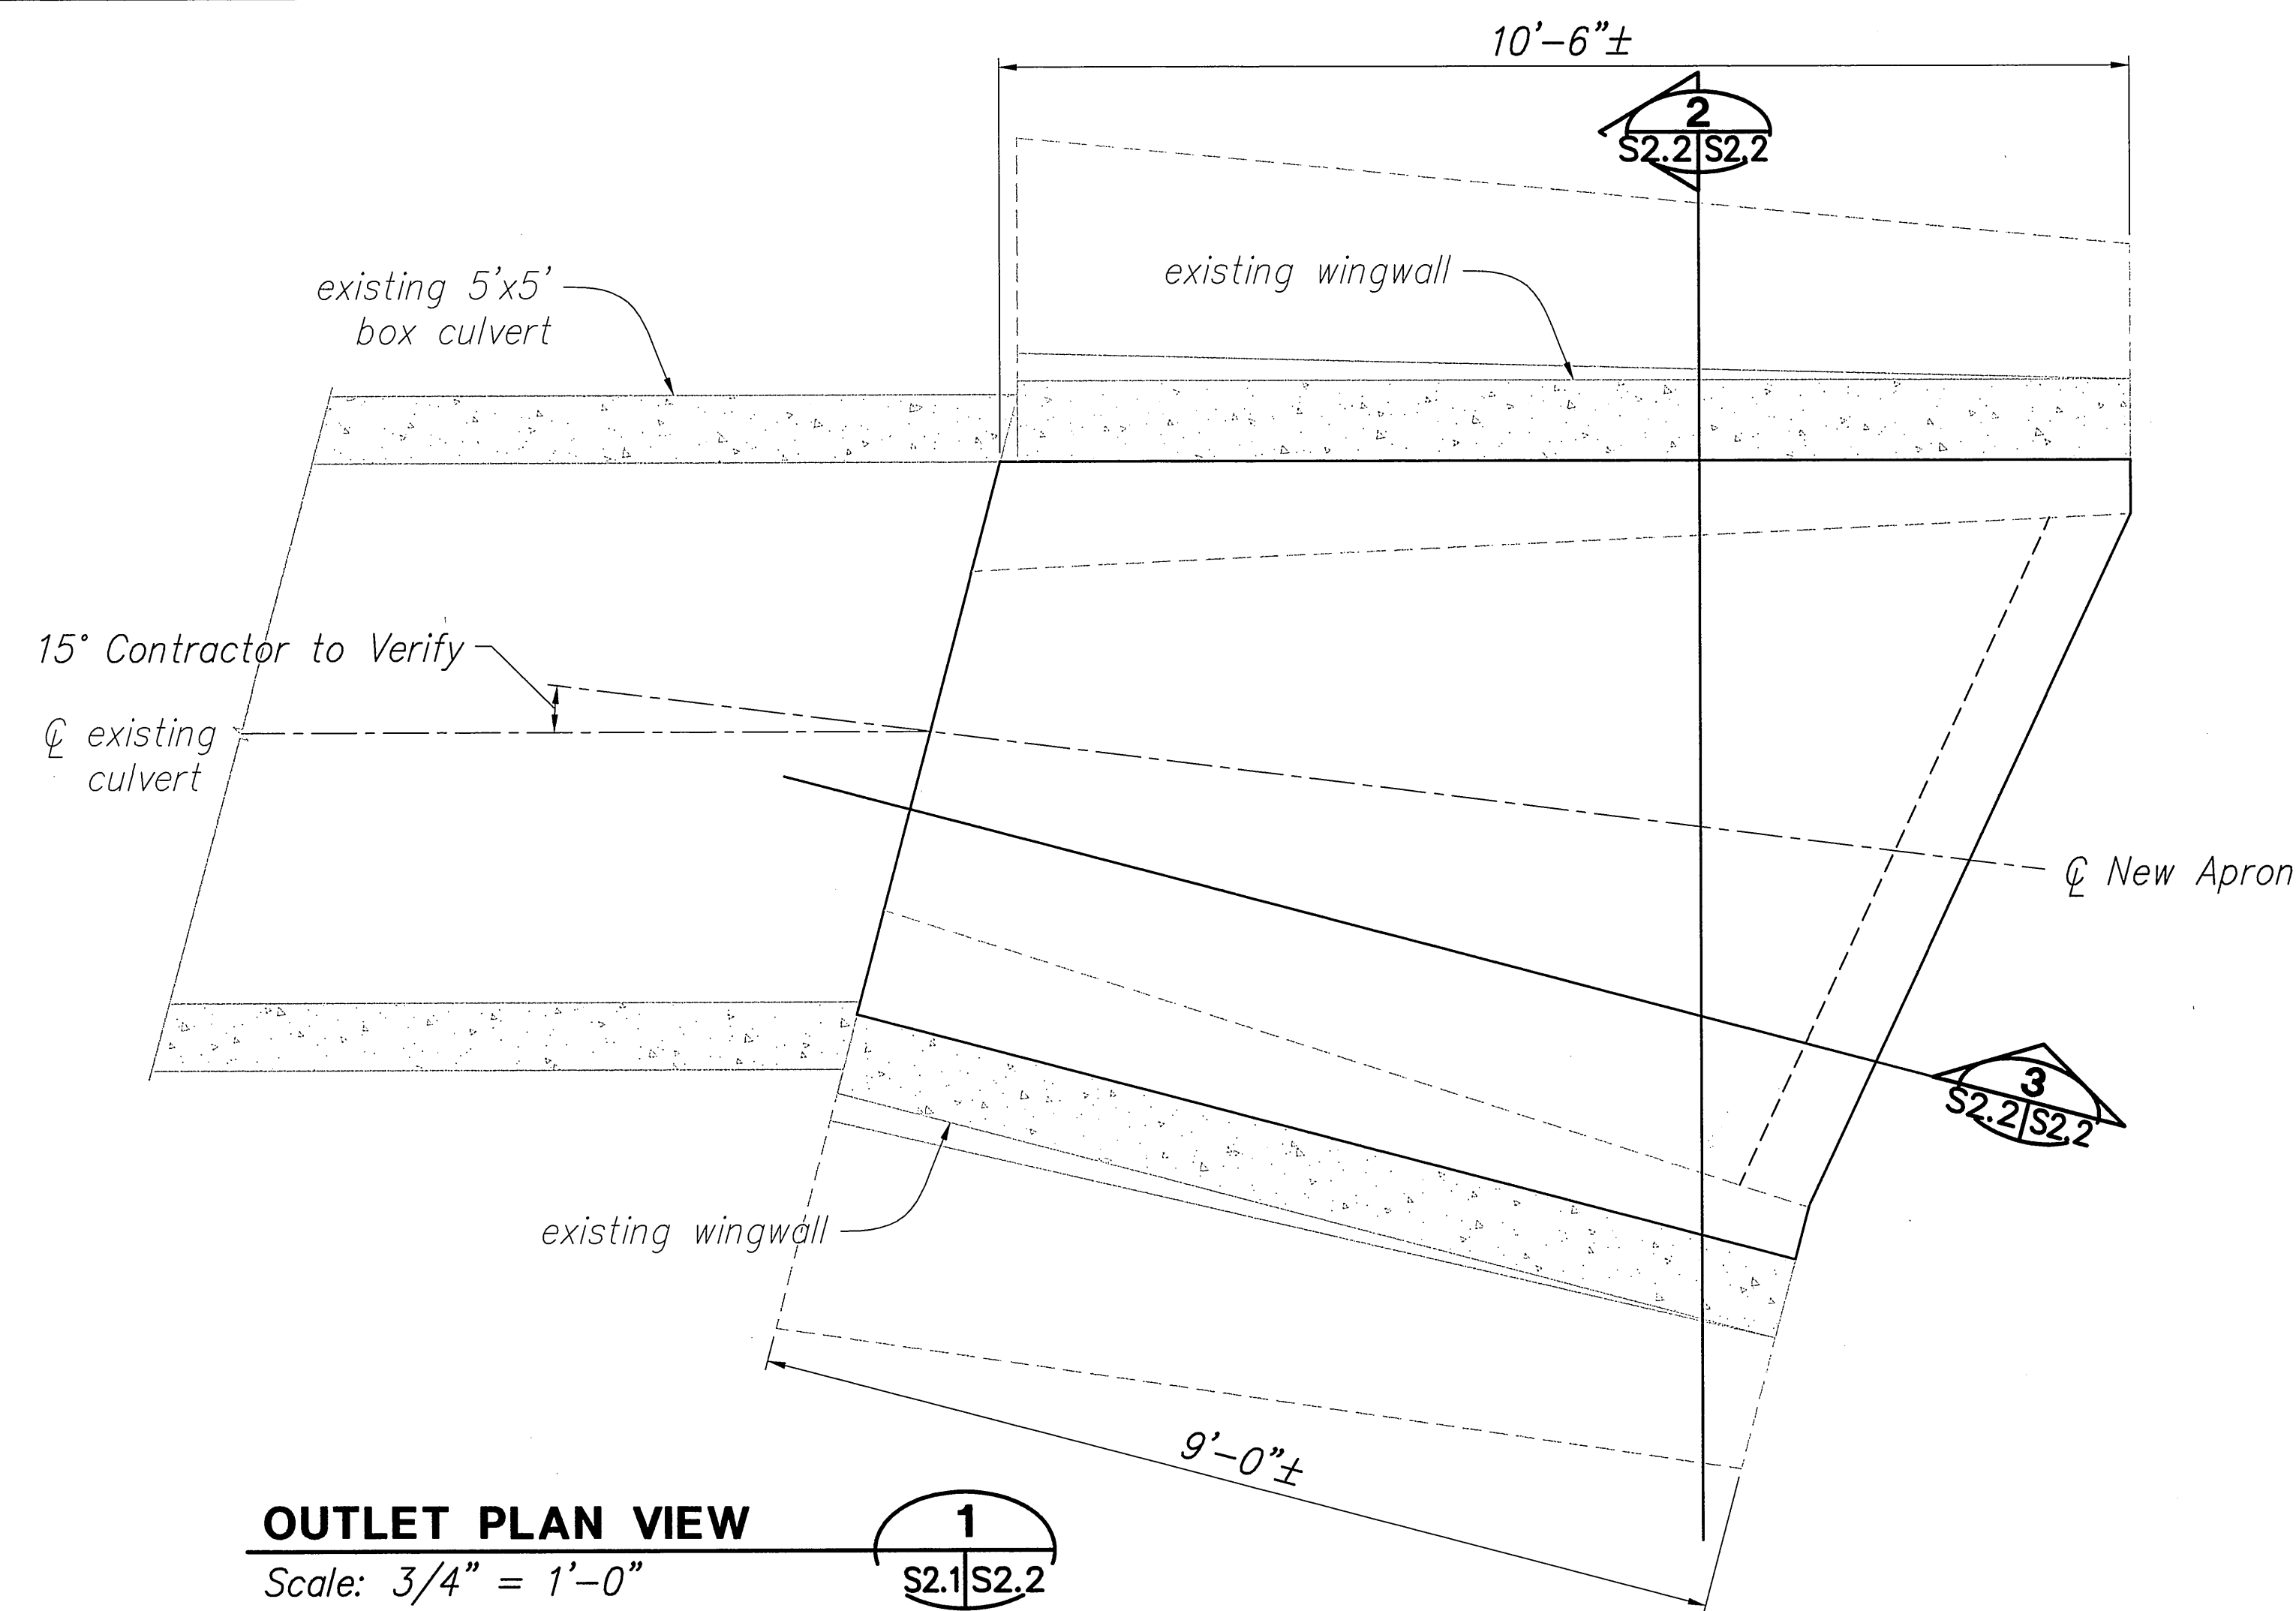

STATE OF HAWAII
DEPARTMENT OF TRANSPORTATION
HIGHWAYS DIVISION
**M.P. 16.59 CULVERT
SECTIONS AND DETAILS**
HAWAII BELT ROAD DRAINAGE
IMPROVEMENTS
Project No. 19FGH-01-07M
Scale: AS NOTED Date: APRIL 2007
SHEET No. S2.2 OF 51 SHEETS

SURVEY PLOTTED BY	DATE
DRAWN BY	
DESIGNED BY	
CHECKED BY	
ORIGINAL PLAN	
NOTE BOOK	
No.	