



FED. ROAD DIST. NO.	STATE	PROJ. NO.	FISCAL YEAR	SHEET NO.	TOTAL SHEETS
HAWAII	HAW.	19FGH-01-07M	2008	35	51

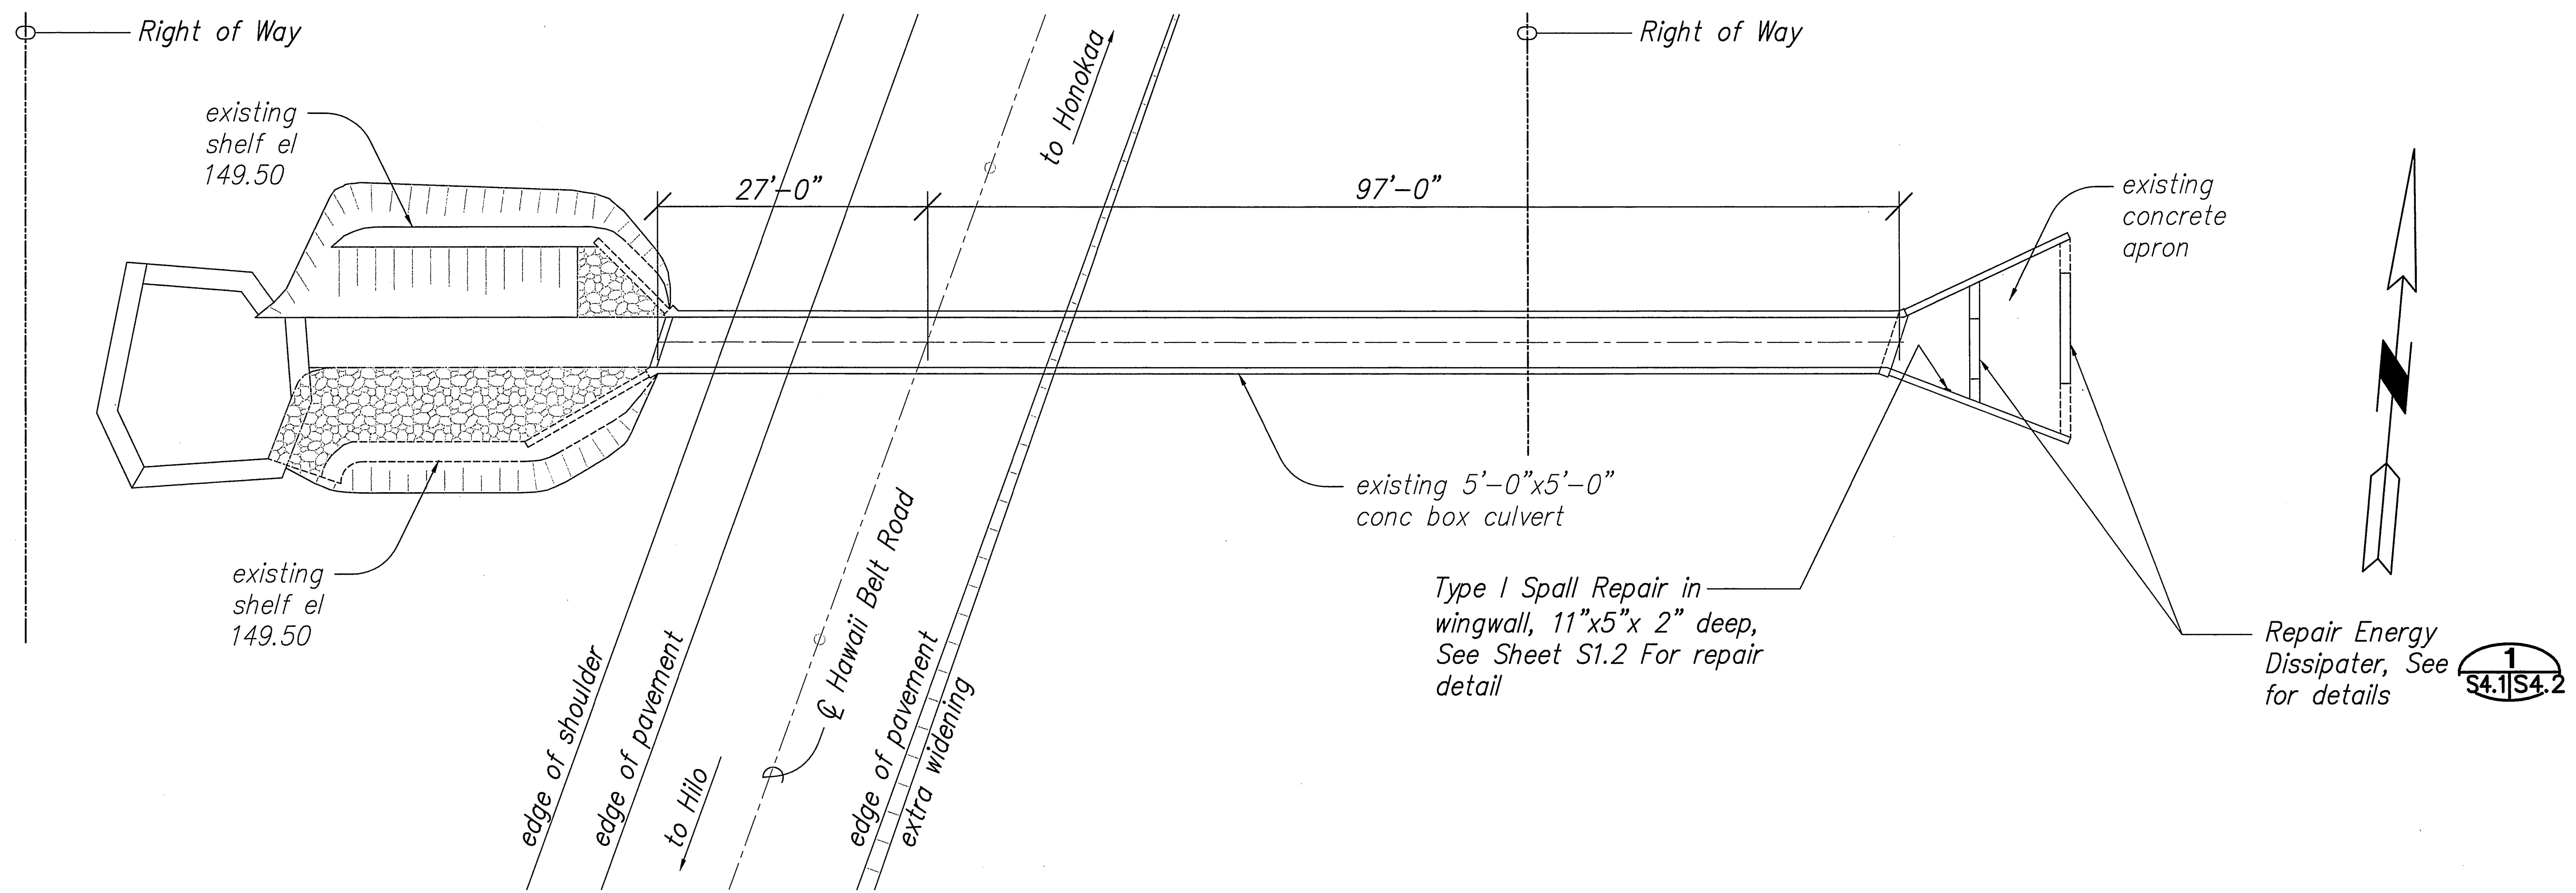


LAYOUT PLAN
Scale: 1" = 10'-0"

Note:
Contractor to Verify Repair Quantities.

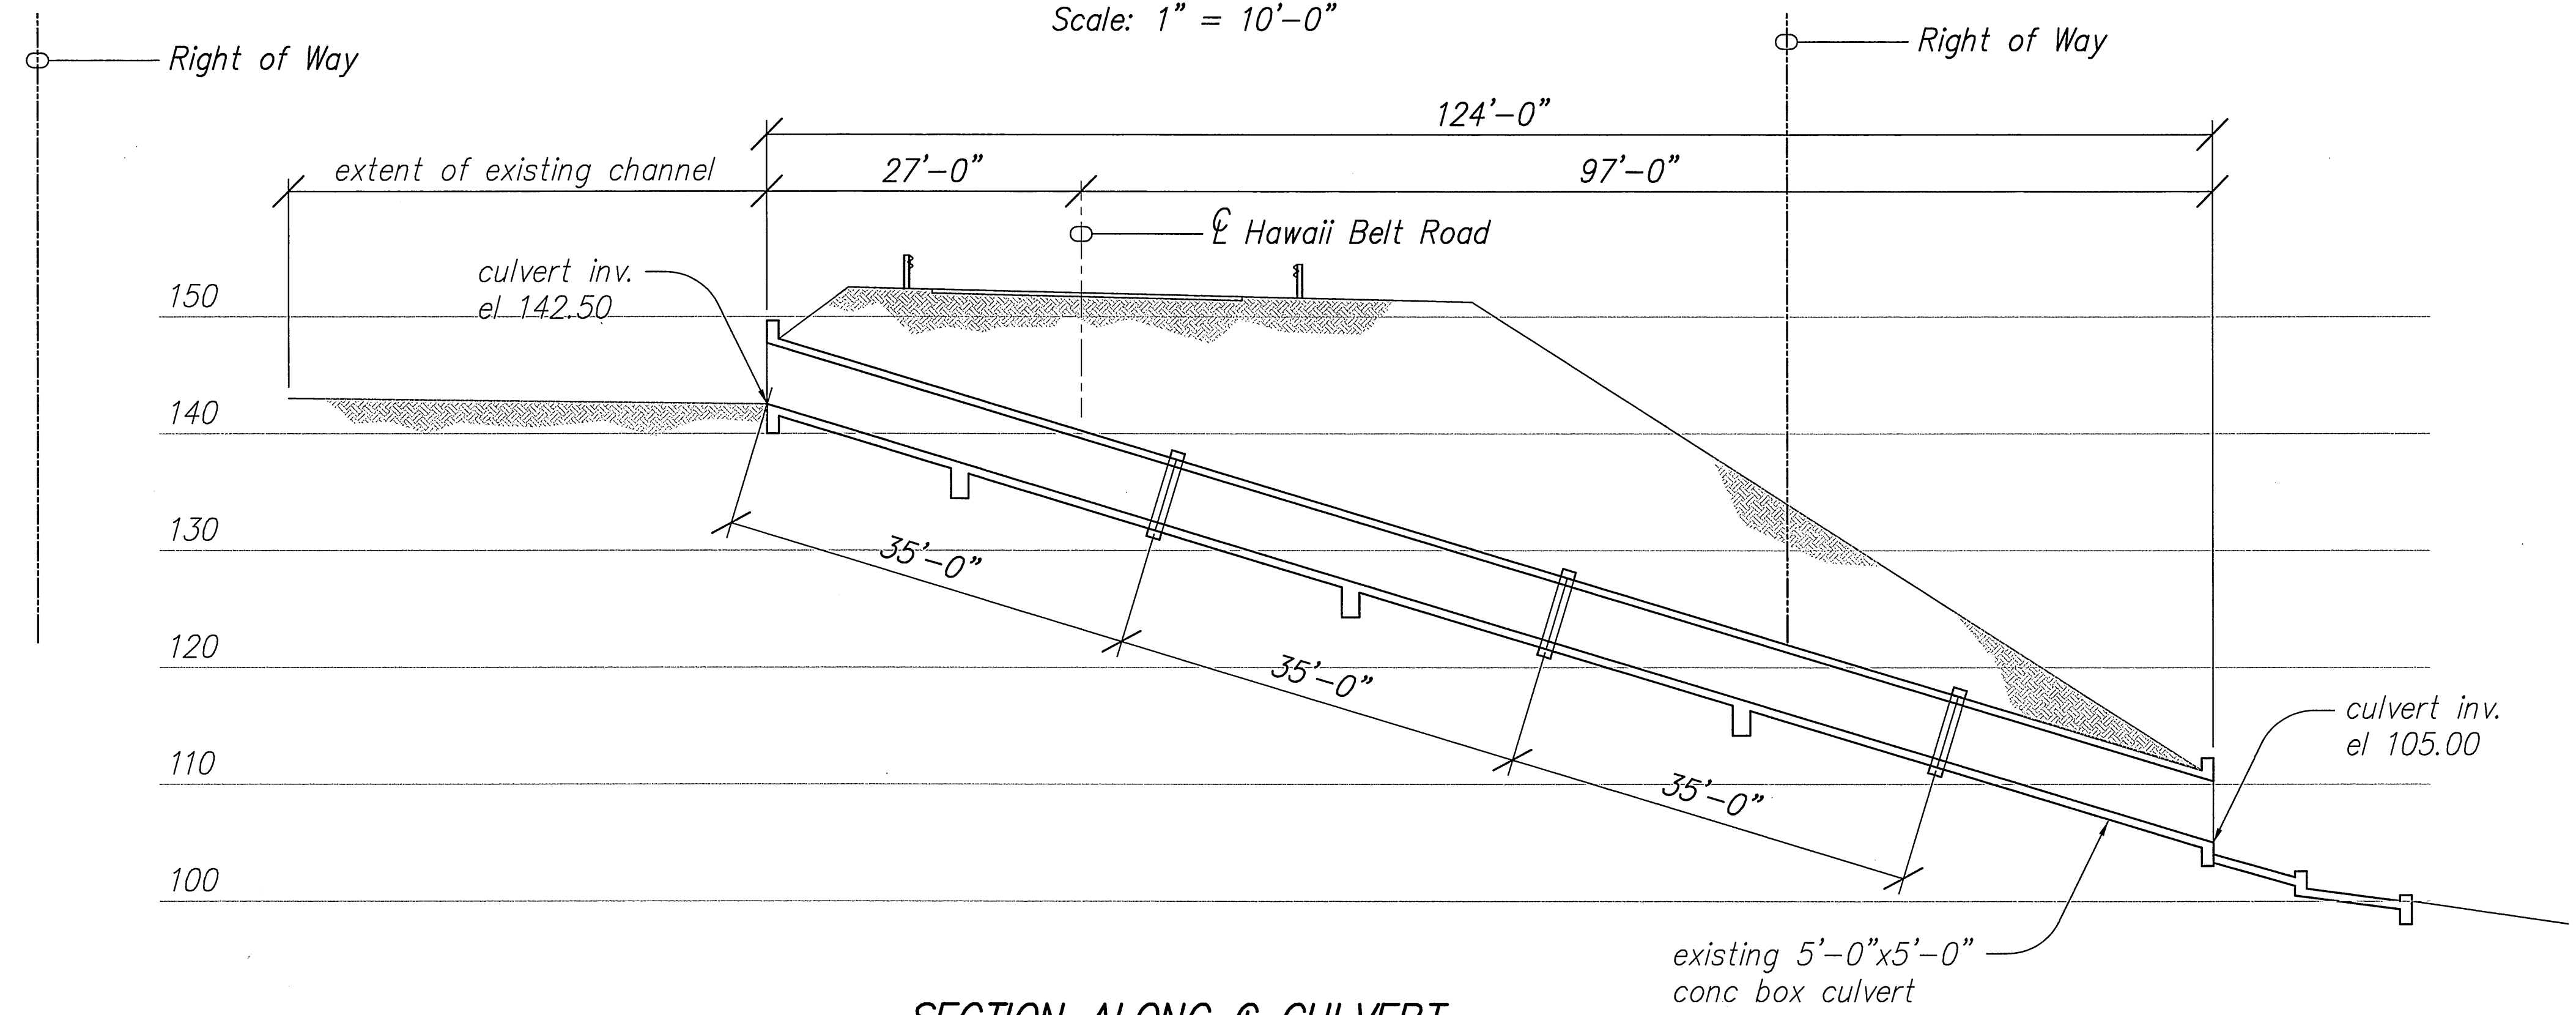

SECTION ALONG CULVERT
Scale: 1" = 10'-0"

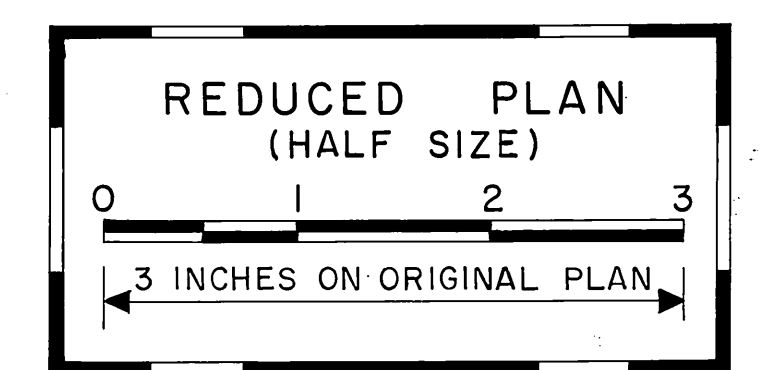

STATE OF HAWAII
DEPARTMENT OF TRANSPORTATION
HIGHWAYS DIVISION
**M.P. 21.92 CULVERT
PLAN AND PROFILE**
HAWAII BELT ROAD DRAINAGE
IMPROVEMENTS
Project No. 19FGH-01-07M
Scale: AS NOTED Date: APRIL 2007
SHEET No. S4.1 OF 51 SHEETS

SURVEY PLOTTED BY	DATE
DRAWN BY	"
TRACED BY	"
CHECKED BY	"
QUANTITIES BY	"
CHECKED BY	"
ORIGINAL PLAN	No.
NOTE BOOK	No.


0' 10' 20' 30'

1" = 10'


EXPIRATION DATE OF THE LICENSE 4/30/2008

THIS WORK WAS PREPARED BY ME OR UNDER MY SUPERVISION


FED. ROAD DIST. NO.	STATE	PROJ. NO.	FISCAL YEAR	SHEET NO.	TOTAL SHEETS
HAWAII	HAW.	19FGH-01-07M	2008	36	51

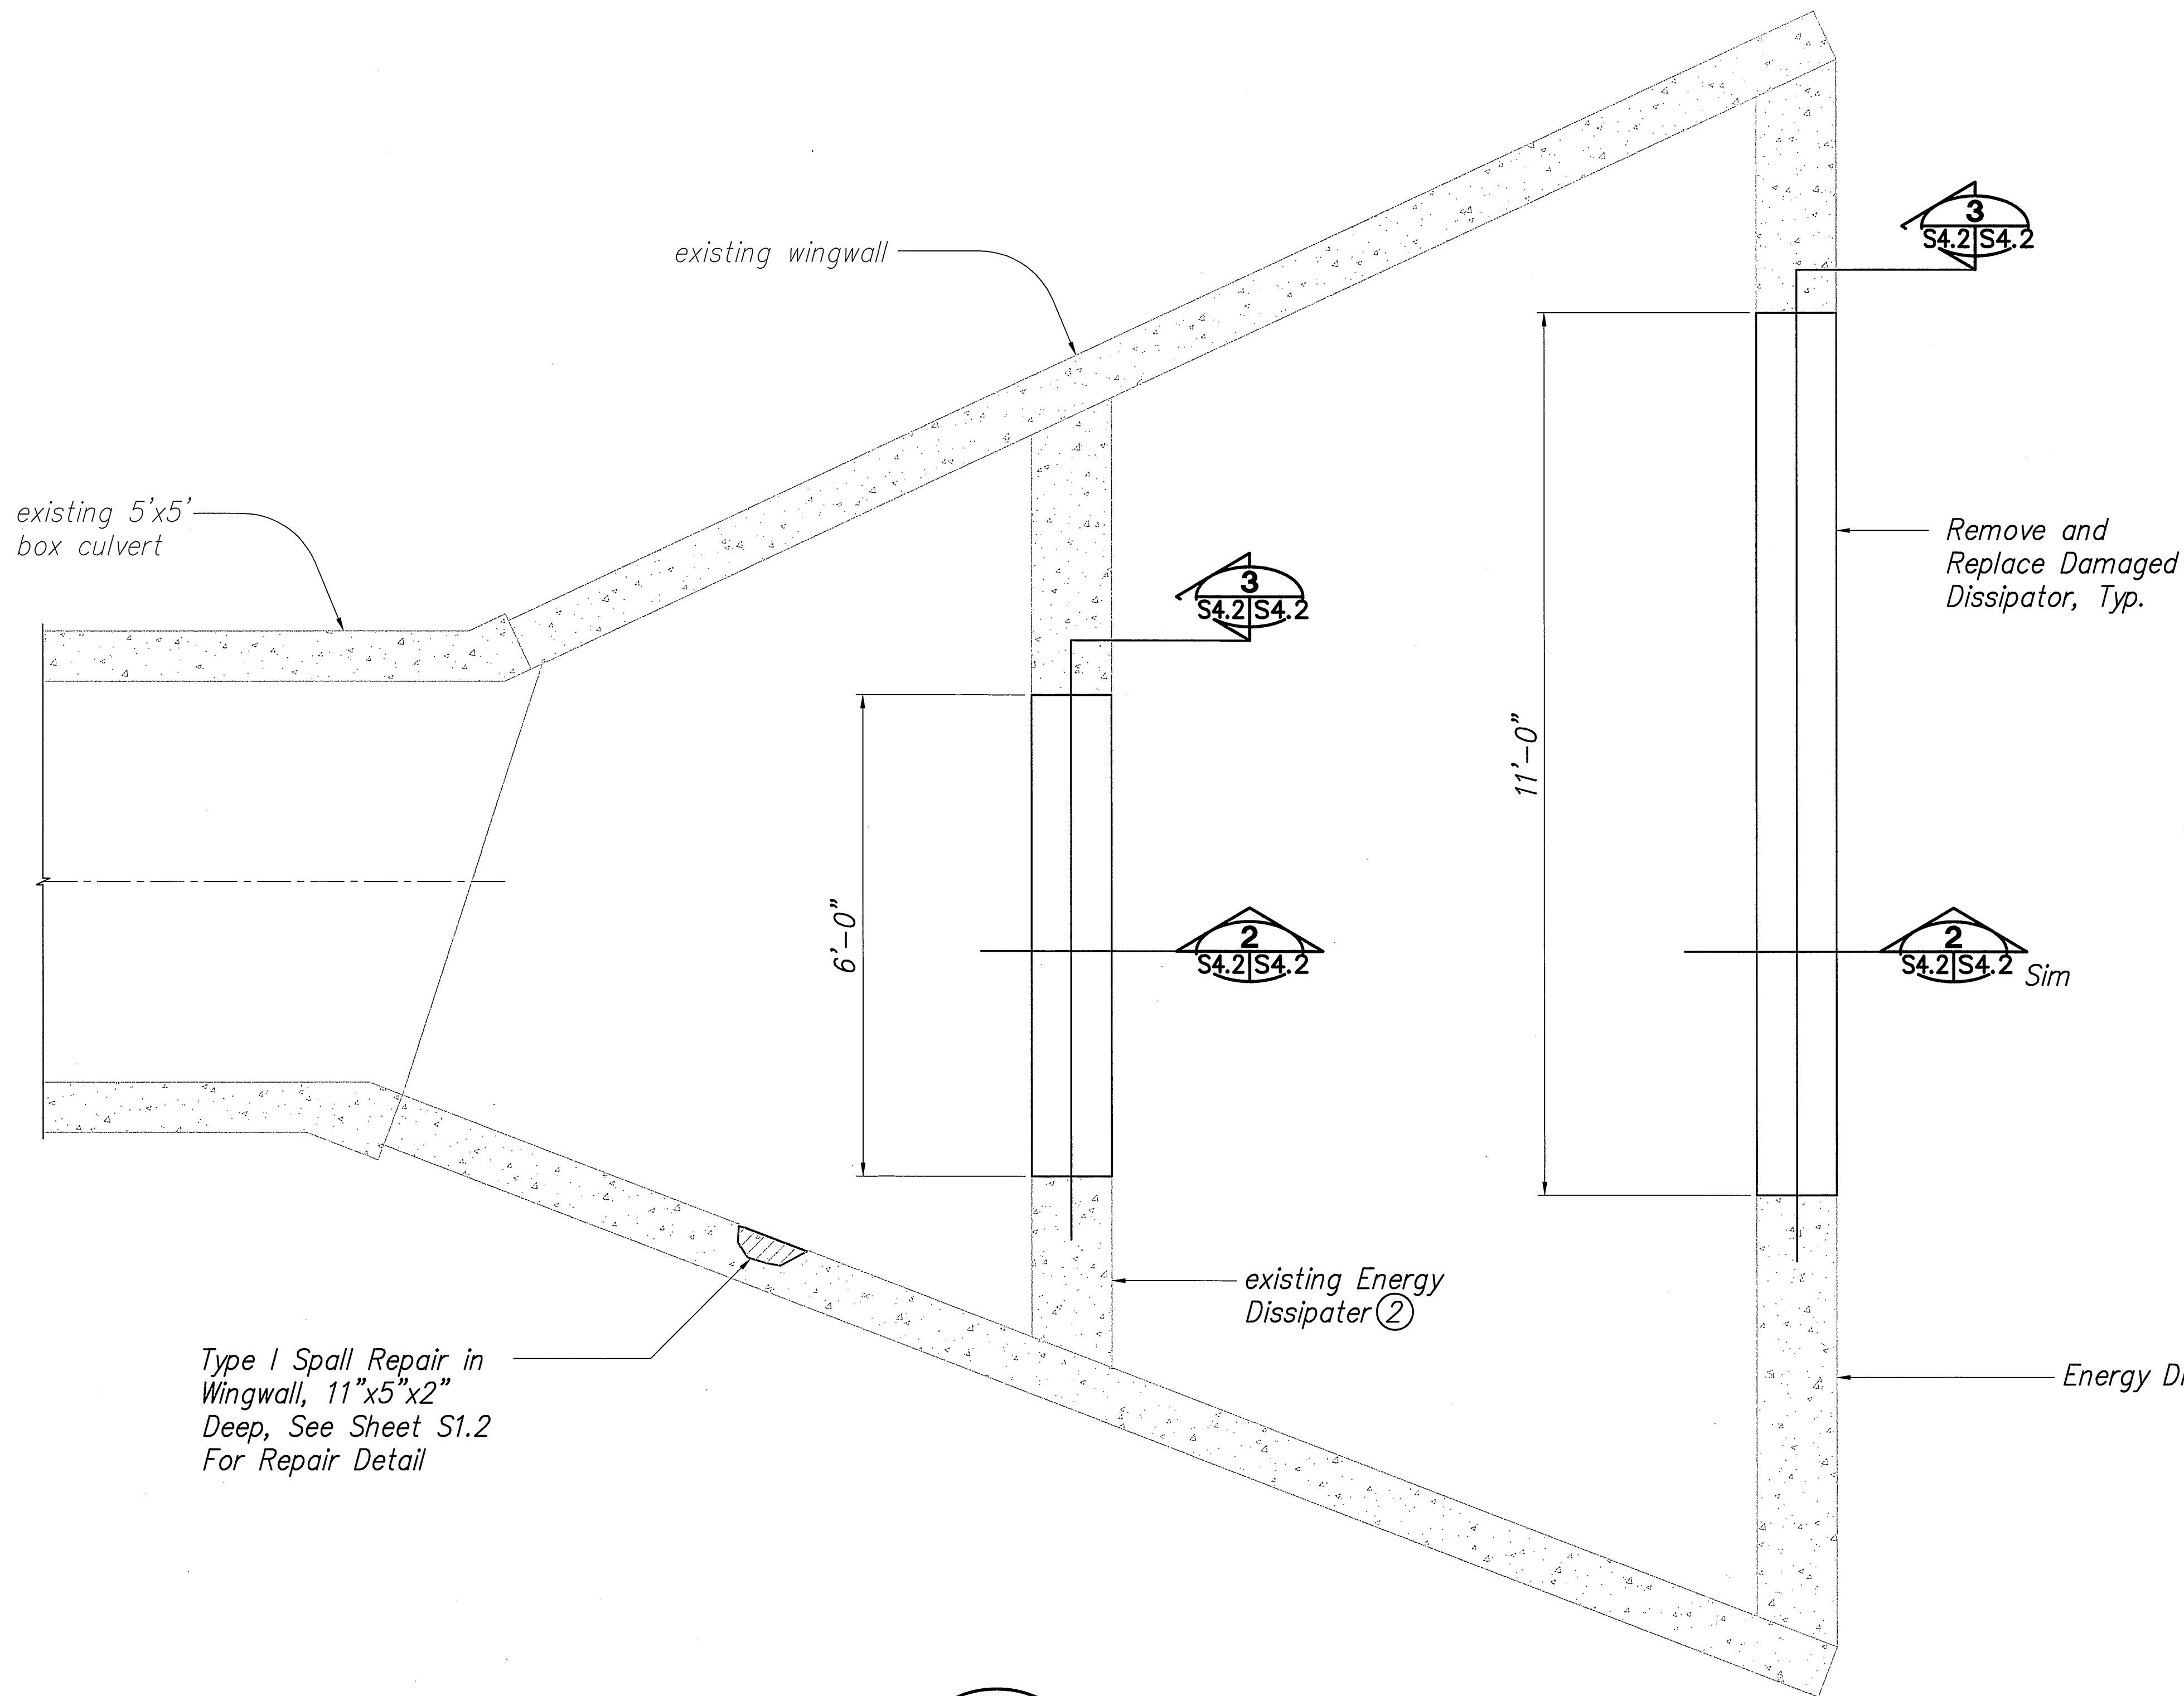

CULVERT OUTLET STRUCTURE
 Scale: 3/4" = 1'-0"

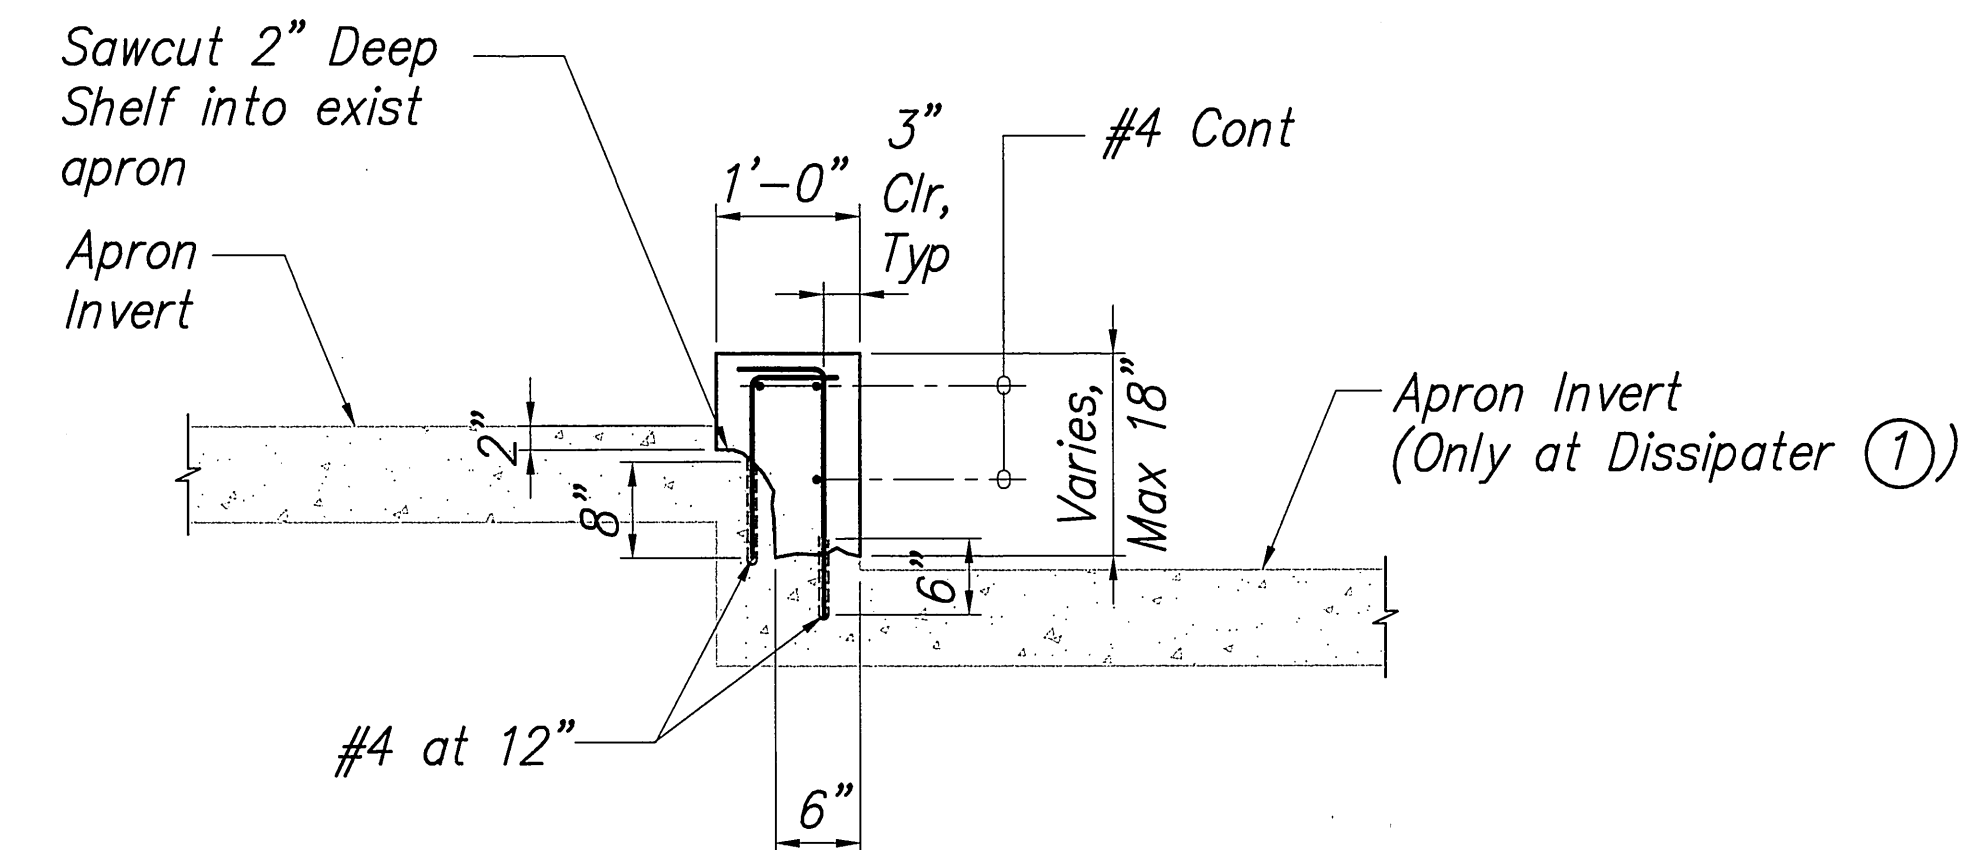


SECTION 2
 Scale: 3/4" = 1'-0"

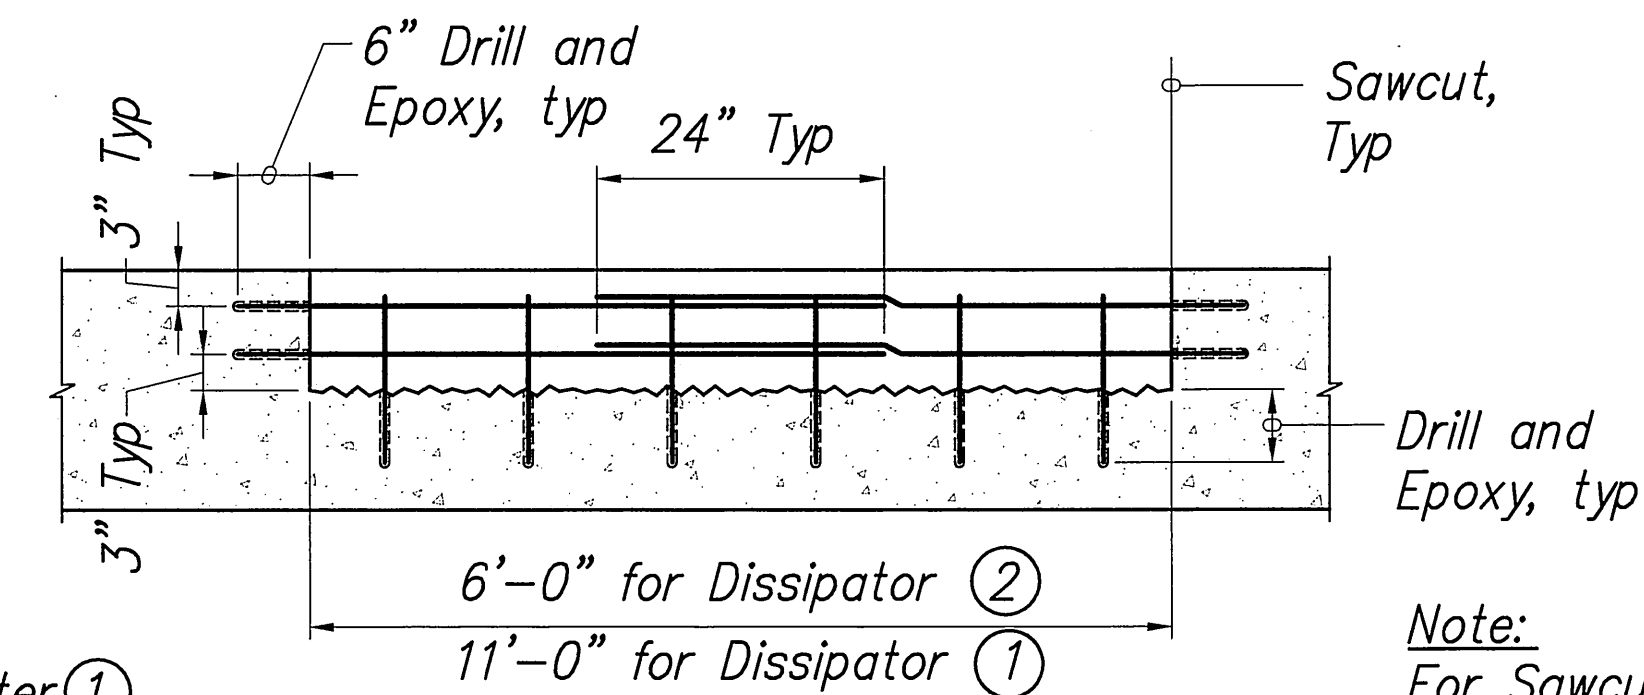


SECTION 3
 Scale: 3/4" = 1'-0"

Note:
 For Sawcut and surface preparation Detail See Sheet S1.1 and S1.2

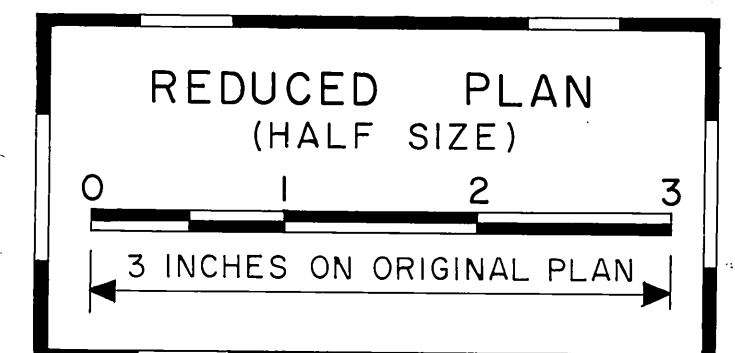

SURVEY PLOTTED BY	DATE
DRAWN BY	
CHECKED BY	
NOTED BY	
QUANTITIES BY	
CHECKED BY	
ORIGINAL PLAN	
NOTE BOOK	
No.	

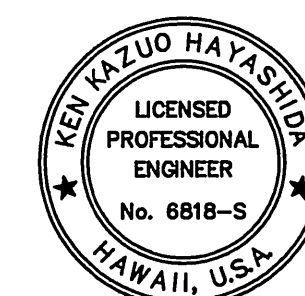

EXPIRATION DATE OF THE LICENSE 4/30/2008
 THIS WORK WAS PREPARED BY ME OR UNDER MY SUPERVISION

STATE OF HAWAII
 DEPARTMENT OF TRANSPORTATION
 HIGHWAYS DIVISION

M.P. 21.92 CULVERT SECTIONS AND DETAILS

HAWAII BELT ROAD DRAINAGE IMPROVEMENTS
 Project No. 19FGH-01-07M

Scale: AS NOTED Date: APRIL 2007

SHEET No. S4.2 OF 51 SHEETS