

FED. ROAD DIST. NO.	STATE	PROJ. NO.	FISCAL YEAR	SHEET NO.	TOTAL SHEETS
HAWAII	HAW	19FGH-01-07M	2008	18	51



Photo 1



Photo 2



Photo 3




Photo 4



Photo 5



Photo 6

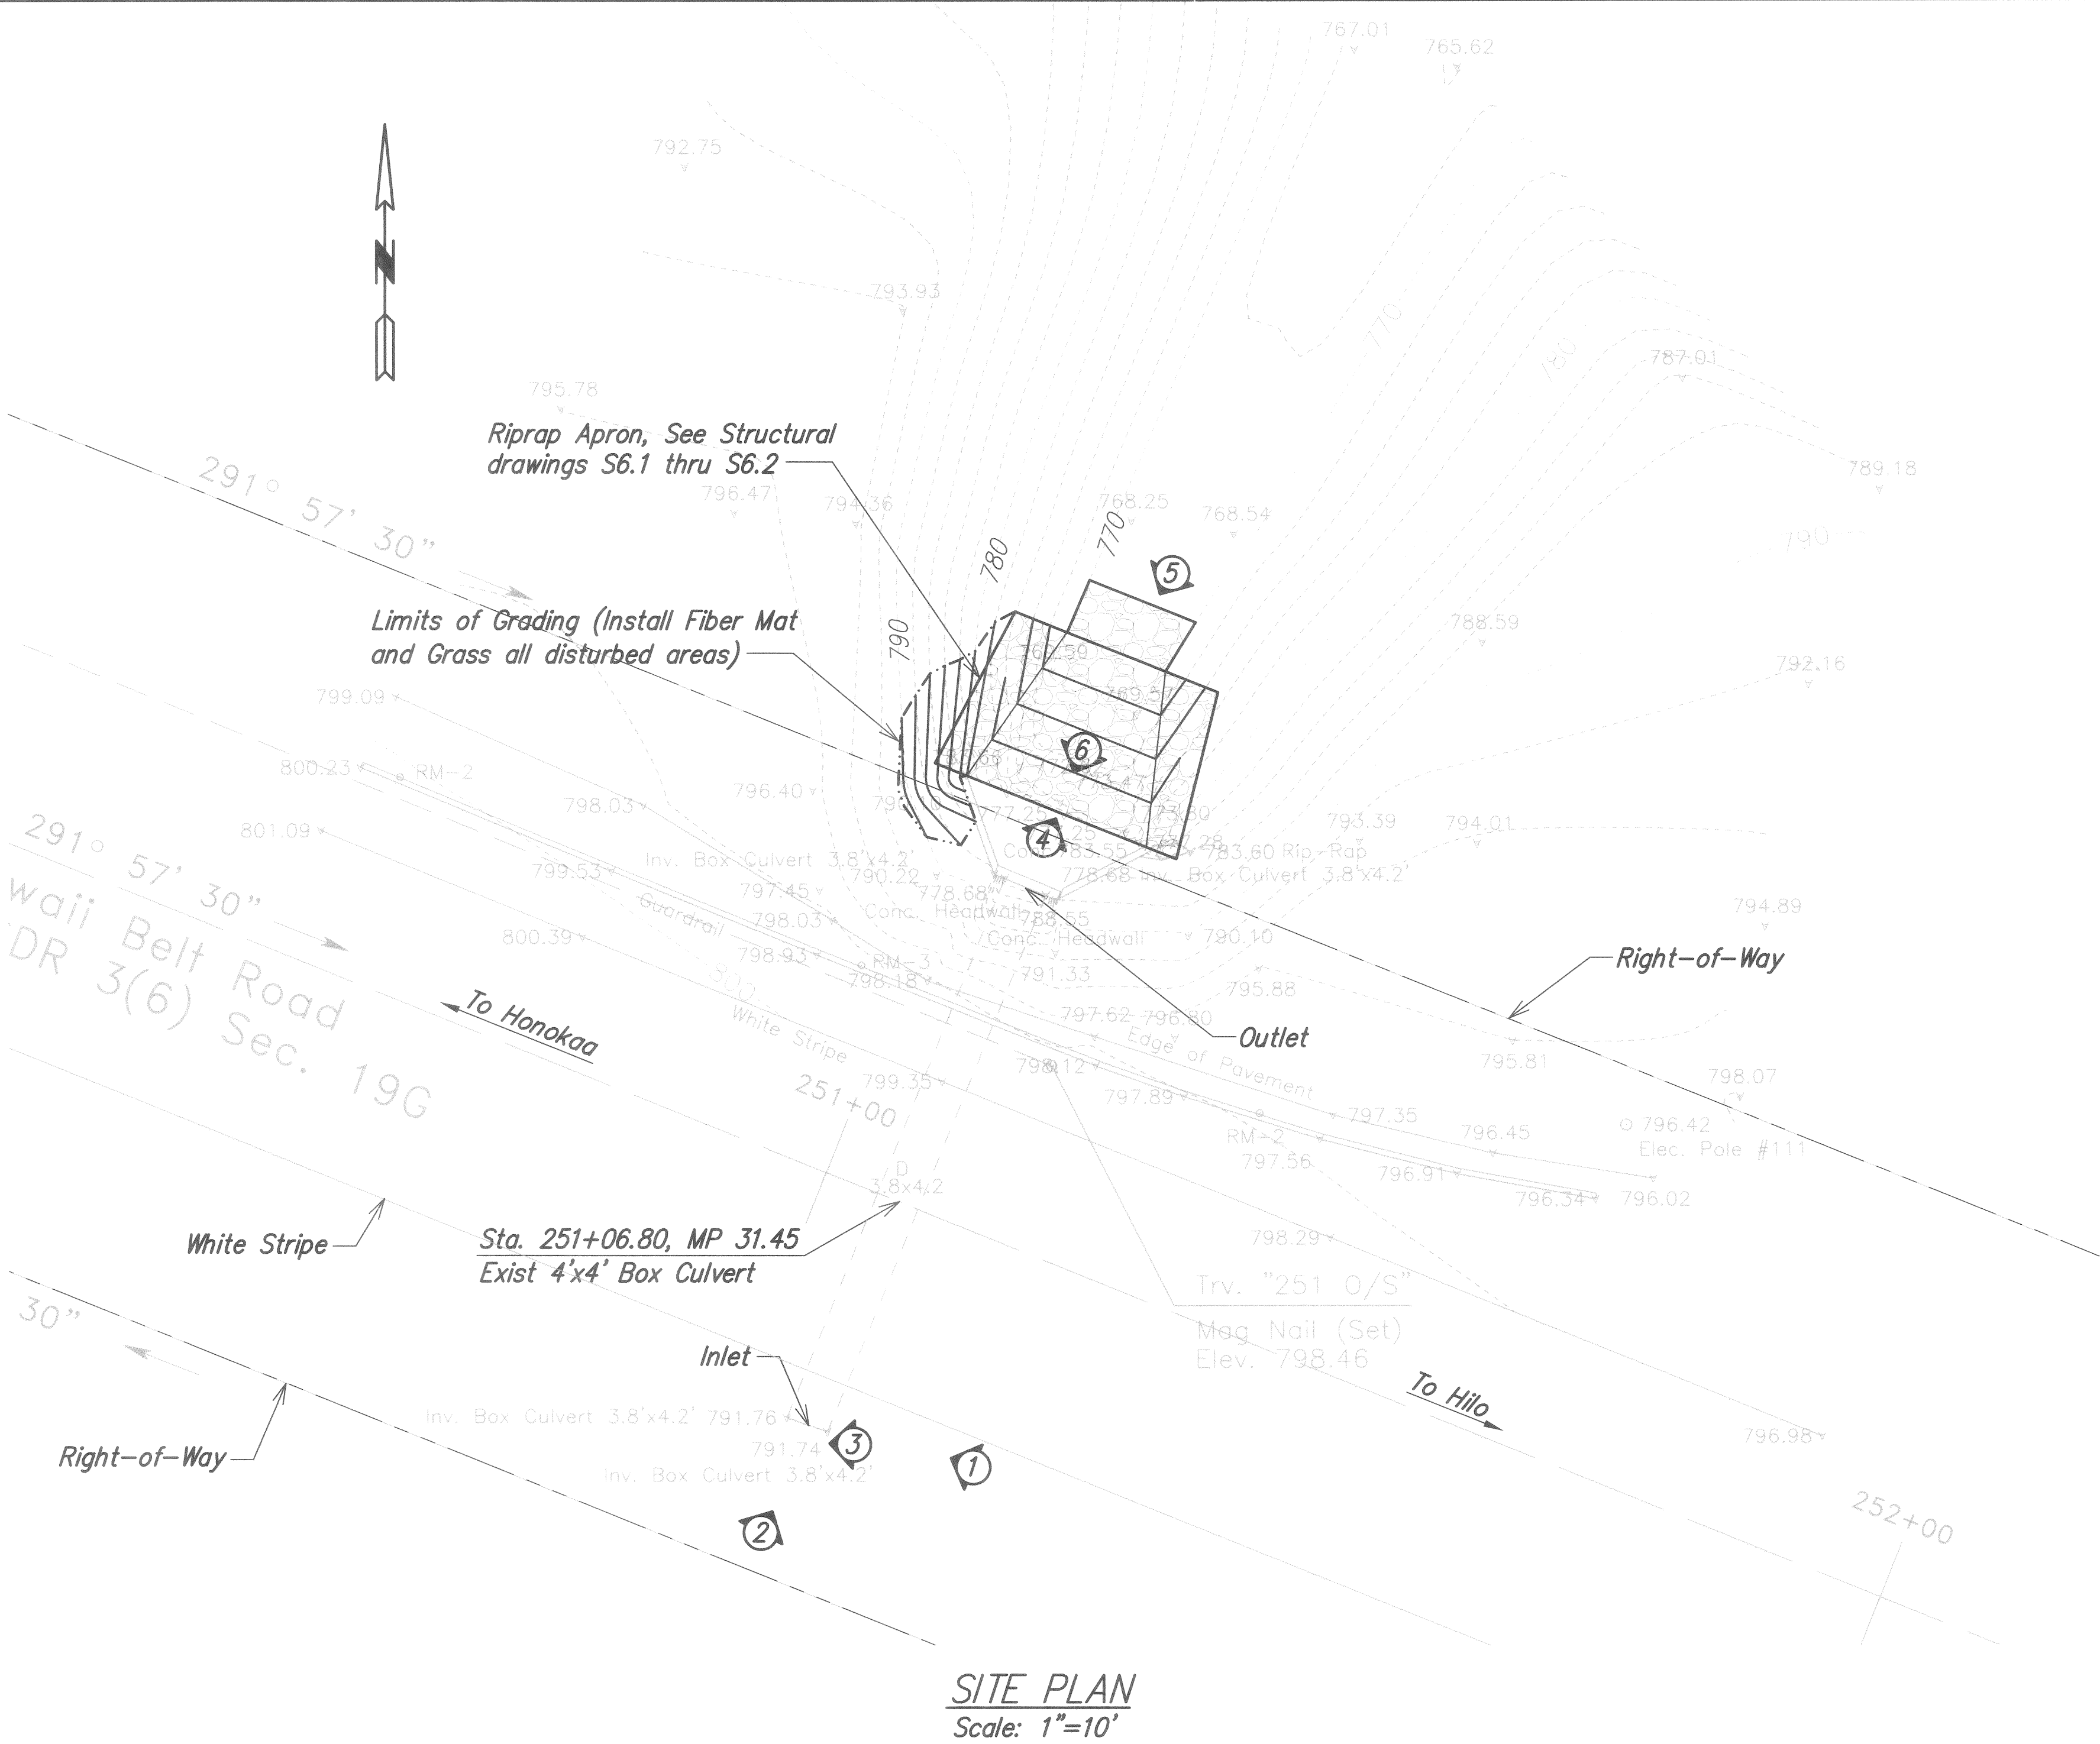


SITE PLAN
Scale: 1"=10'



Graphic Scale:



EarthTech
A Tyco International Ltd. Company

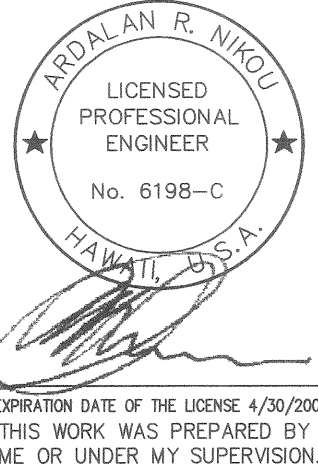

STATE OF HAWAII
DEPARTMENT OF TRANSPORTATION
HIGHWAYS DIVISION
MILE POST 31.45
SITE IMPROVEMENTS
HAWAII BELT ROAD DRAINAGE
IMPROVEMENTS
Project No. 19FGH-01-07M
Scale: 1"=10' Date: April 2007
SHEET No. C9.1 OF 1 SHEETS

SURVEY PLOTTED BY	DATE
DRAWN BY	
DESIGNED BY	
QUANTITIES BY	
CHECKED BY	
ORIGINAL PLAN	
NOTE BOOK	
No.	

PHOTO NOTE:
Photographs are only for identifying the worksite. The Contractor shall perform his/her own site inspection to verify the existing site conditions that he/she may encounter during construction.