


FED. ROAD DIST. NO.	STATE	FED. AID PROJ. NO.	FISCAL YEAR	SHEET NO.	TOTAL SHEETS
HAWAII	HAW.	ER-15(21)	2010	26	89

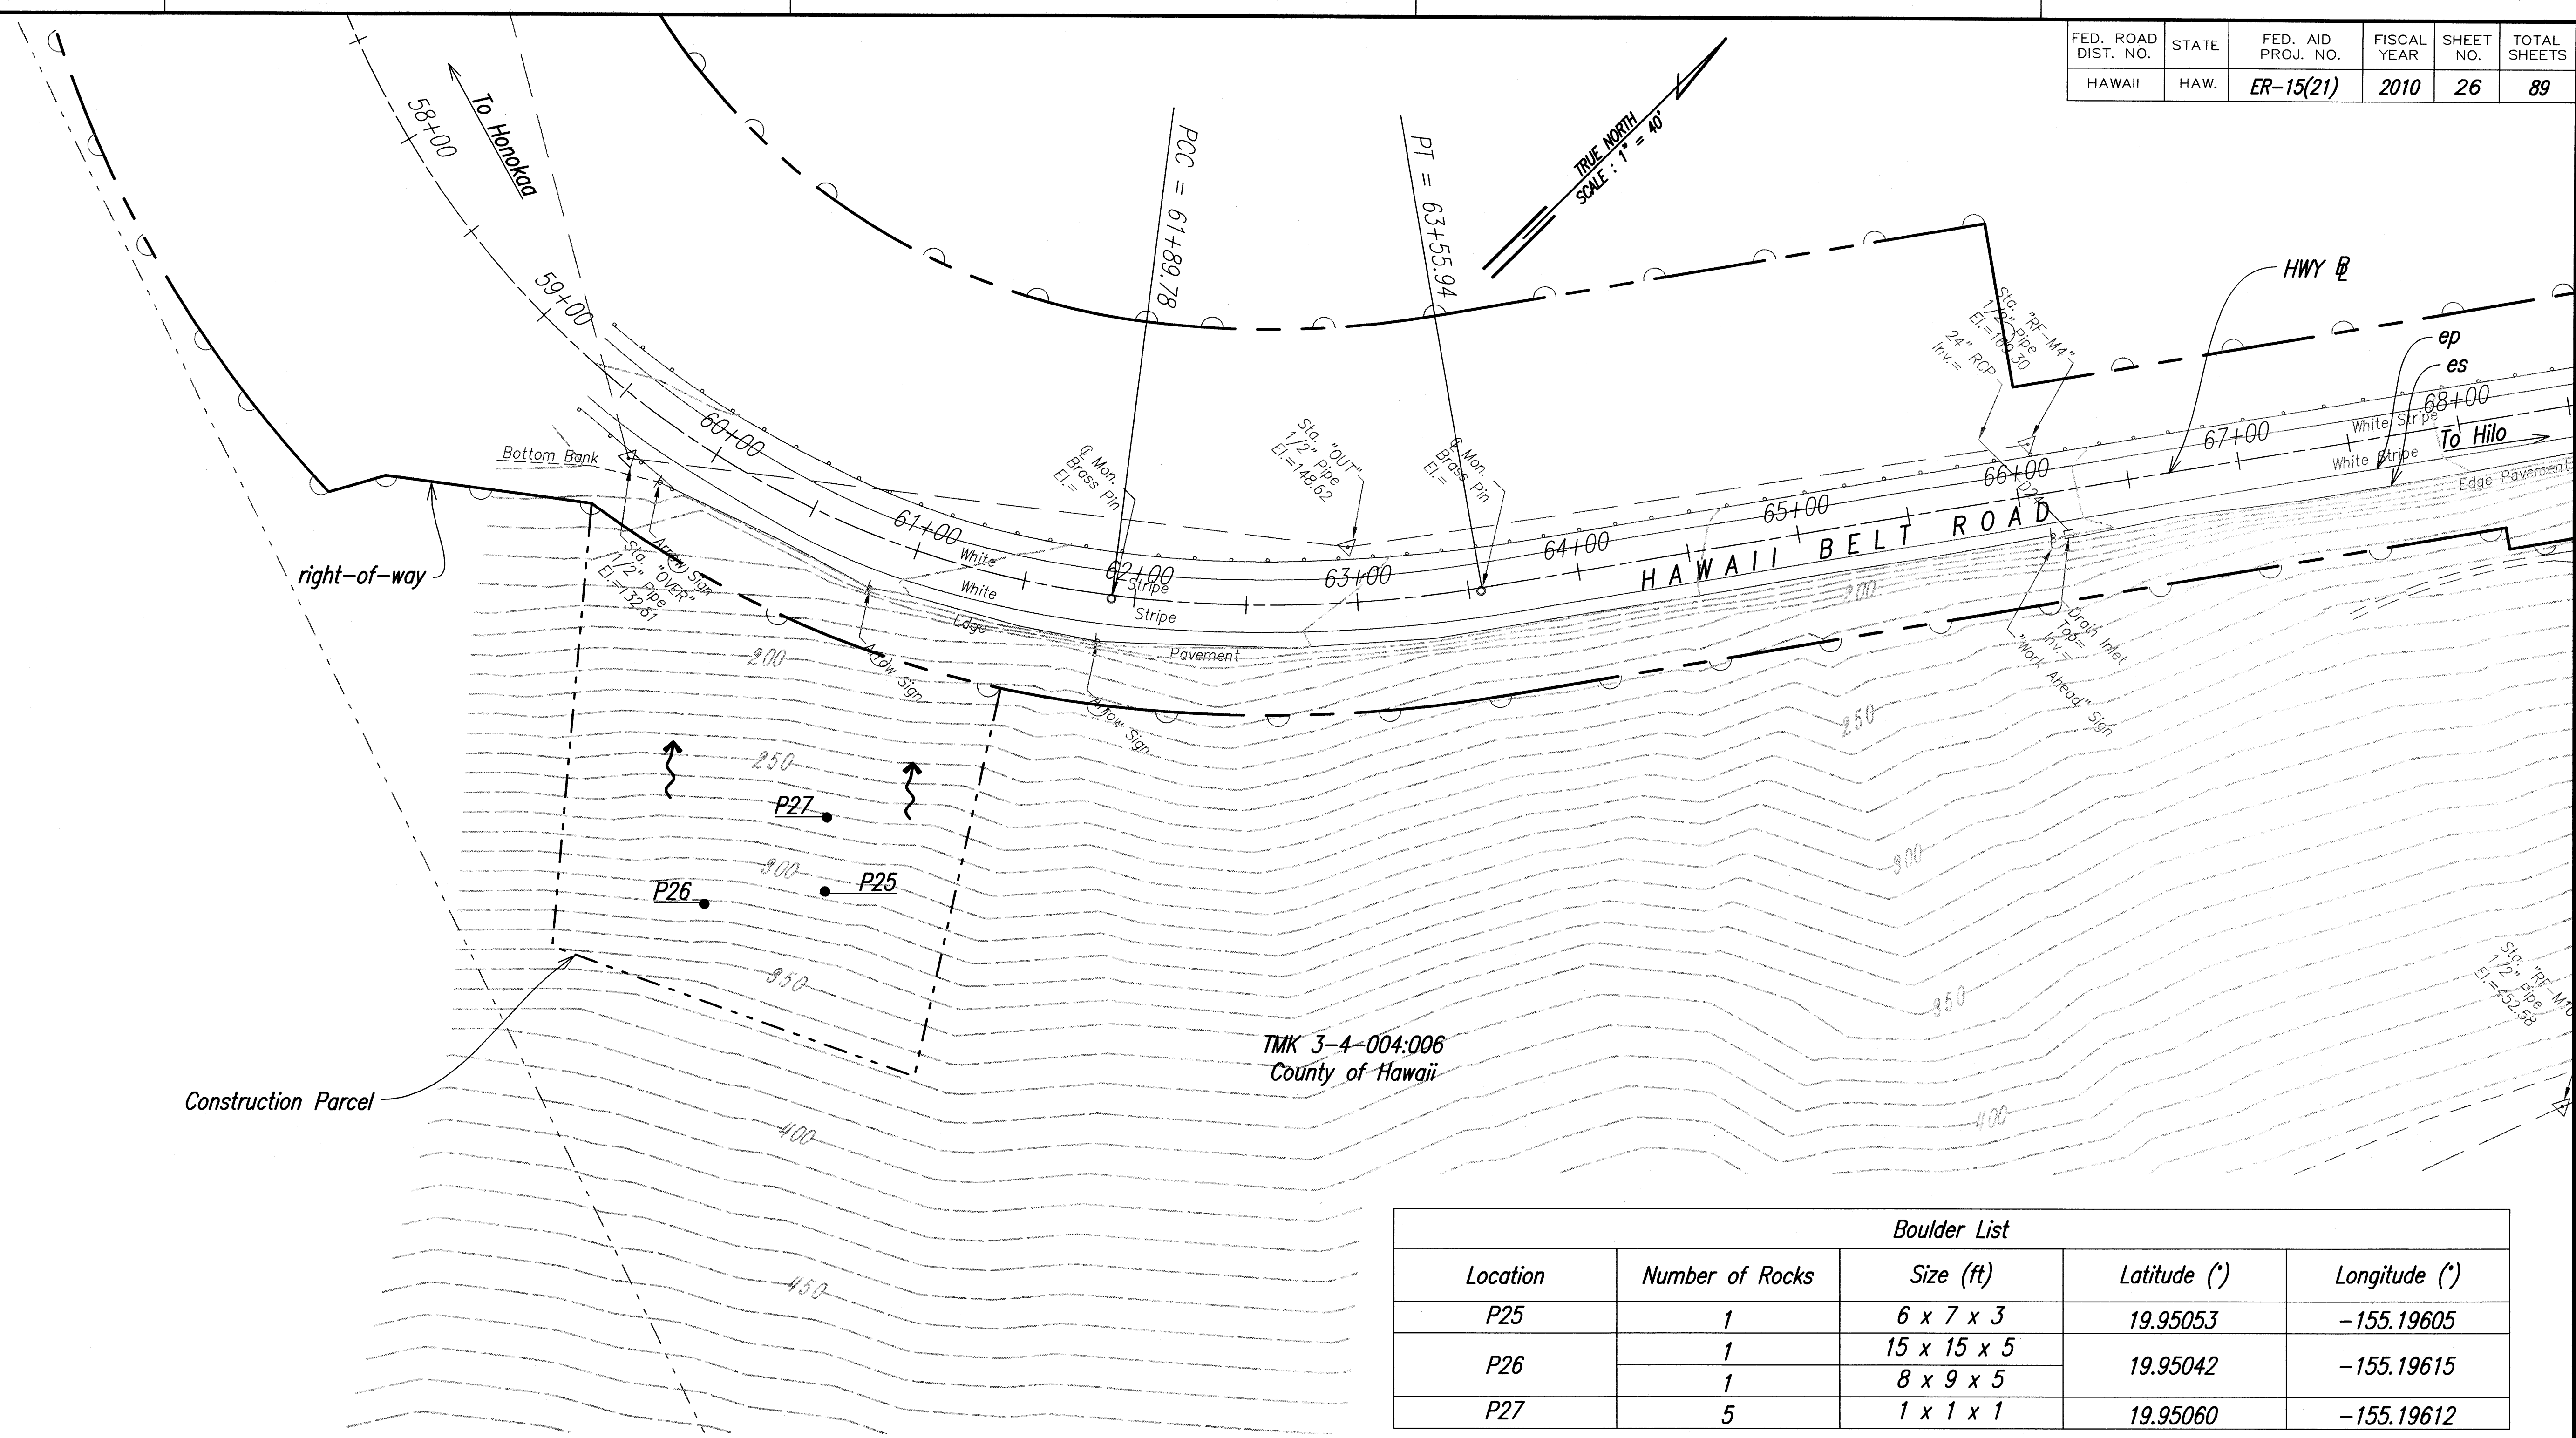

Boulder List				
Location	Number of Rocks	Size (ft)	Latitude (°)	Longitude (°)
P25	1	6 x 7 x 3	19.95053	-155.19605
P26	1	15 x 15 x 5	19.95042	-155.19615
P27	5	8 x 9 x 5	19.95060	-155.19612

Notes:


1. Boulder Locations shown here are approximate. See Boulder Detail Sheets for details.
2. Remove all of the identified boulders.

Legend:

- P54 ● Boulder Location
- Construction Parcel Boundary Line

MP 21.6 SITE PLAN
Scale: 1"=40'

AECOM

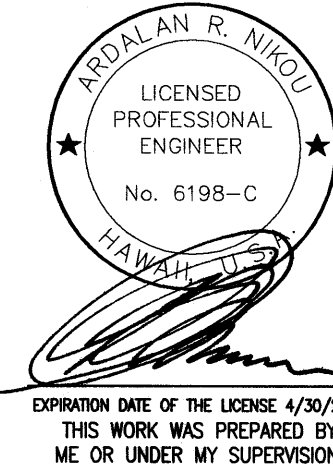

STATE OF HAWAII
DEPARTMENT OF TRANSPORTATION
HIGHWAYS DIVISION

MP 21.6 SITE PLAN
EMERGENCY EARTHQUAKE ROCKFALL REPAIRS
AT VARIOUS LOCATIONS
F.A. Project No. ER-15(21)
Scale: As Noted Date: December, 2009

SHEET No. 1 OF 2 SHEETS

ORIGINAL PLAN	DATE
NO. 1	
NO. 2	
NO. 3	
NO. 4	
NO. 5	
NO. 6	
NO. 7	
NO. 8	
NO. 9	
NO. 10	

PREPARED BY: P. J. [illegible] DATE: 12-15-2009 11:49 am
DRAWN BY: [illegible] DATE: 12-15-2009 11:49 am
CHECKED BY: [illegible] DATE: 12-15-2009 11:49 am
LAST UPDATE: 12-15-2009 11:49 am

