

INDEX TO DRAWINGS	
SHEET NO.	DESCRIPTION
1	TITLE SHEET
2	STANDARD PLANS SUMMARY
3	GENERAL NOTES
4 - 5	WATER POLLUTION & EROSION CONTROL NOTES
6 - 8	ROADWAY PLANS
9	PAVEMENT MARKING LEGEND, DETAILS & NOTES
10	WORK ZONE SIGNING PLAN, NOTES & DETAILS
11 - 13	PAVEMENT MARKING & SIGNING PLAN
14	SCHOOL/PEDESTRIAN PAVEMENT MARKING & SIGNING
15 - 16	SIGN DETAILS
17	SUPPORTS FOR GROUND MOUNTED GUIDE SIGNS
18	PAVEMENT ALPHABETS, NUMBERS & SYMBOLS
19	MISCELLANEOUS DETAILS
20	DOUBLE 10-INCH CENTERLINE MILLED RUMBLE STRIP DETAIL
21	CENTERLINE RUMBLE STRIP SIGN DETAILS & NOTES
22 - 25	GUARDRAIL DETAILS & NOTES

STATE OF HAWAI'I

DEPARTMENT OF TRANSPORTATION

HIGHWAYS DIVISION


HONOLULU, HAWAI'I

PLANS FOR

HAWAI'I BELT ROAD SAFETY IMPROVEMENTS

IN THE VICINITY OF PĀPAIKOU MILL ROAD


PROJECT NO. 19J-01-10

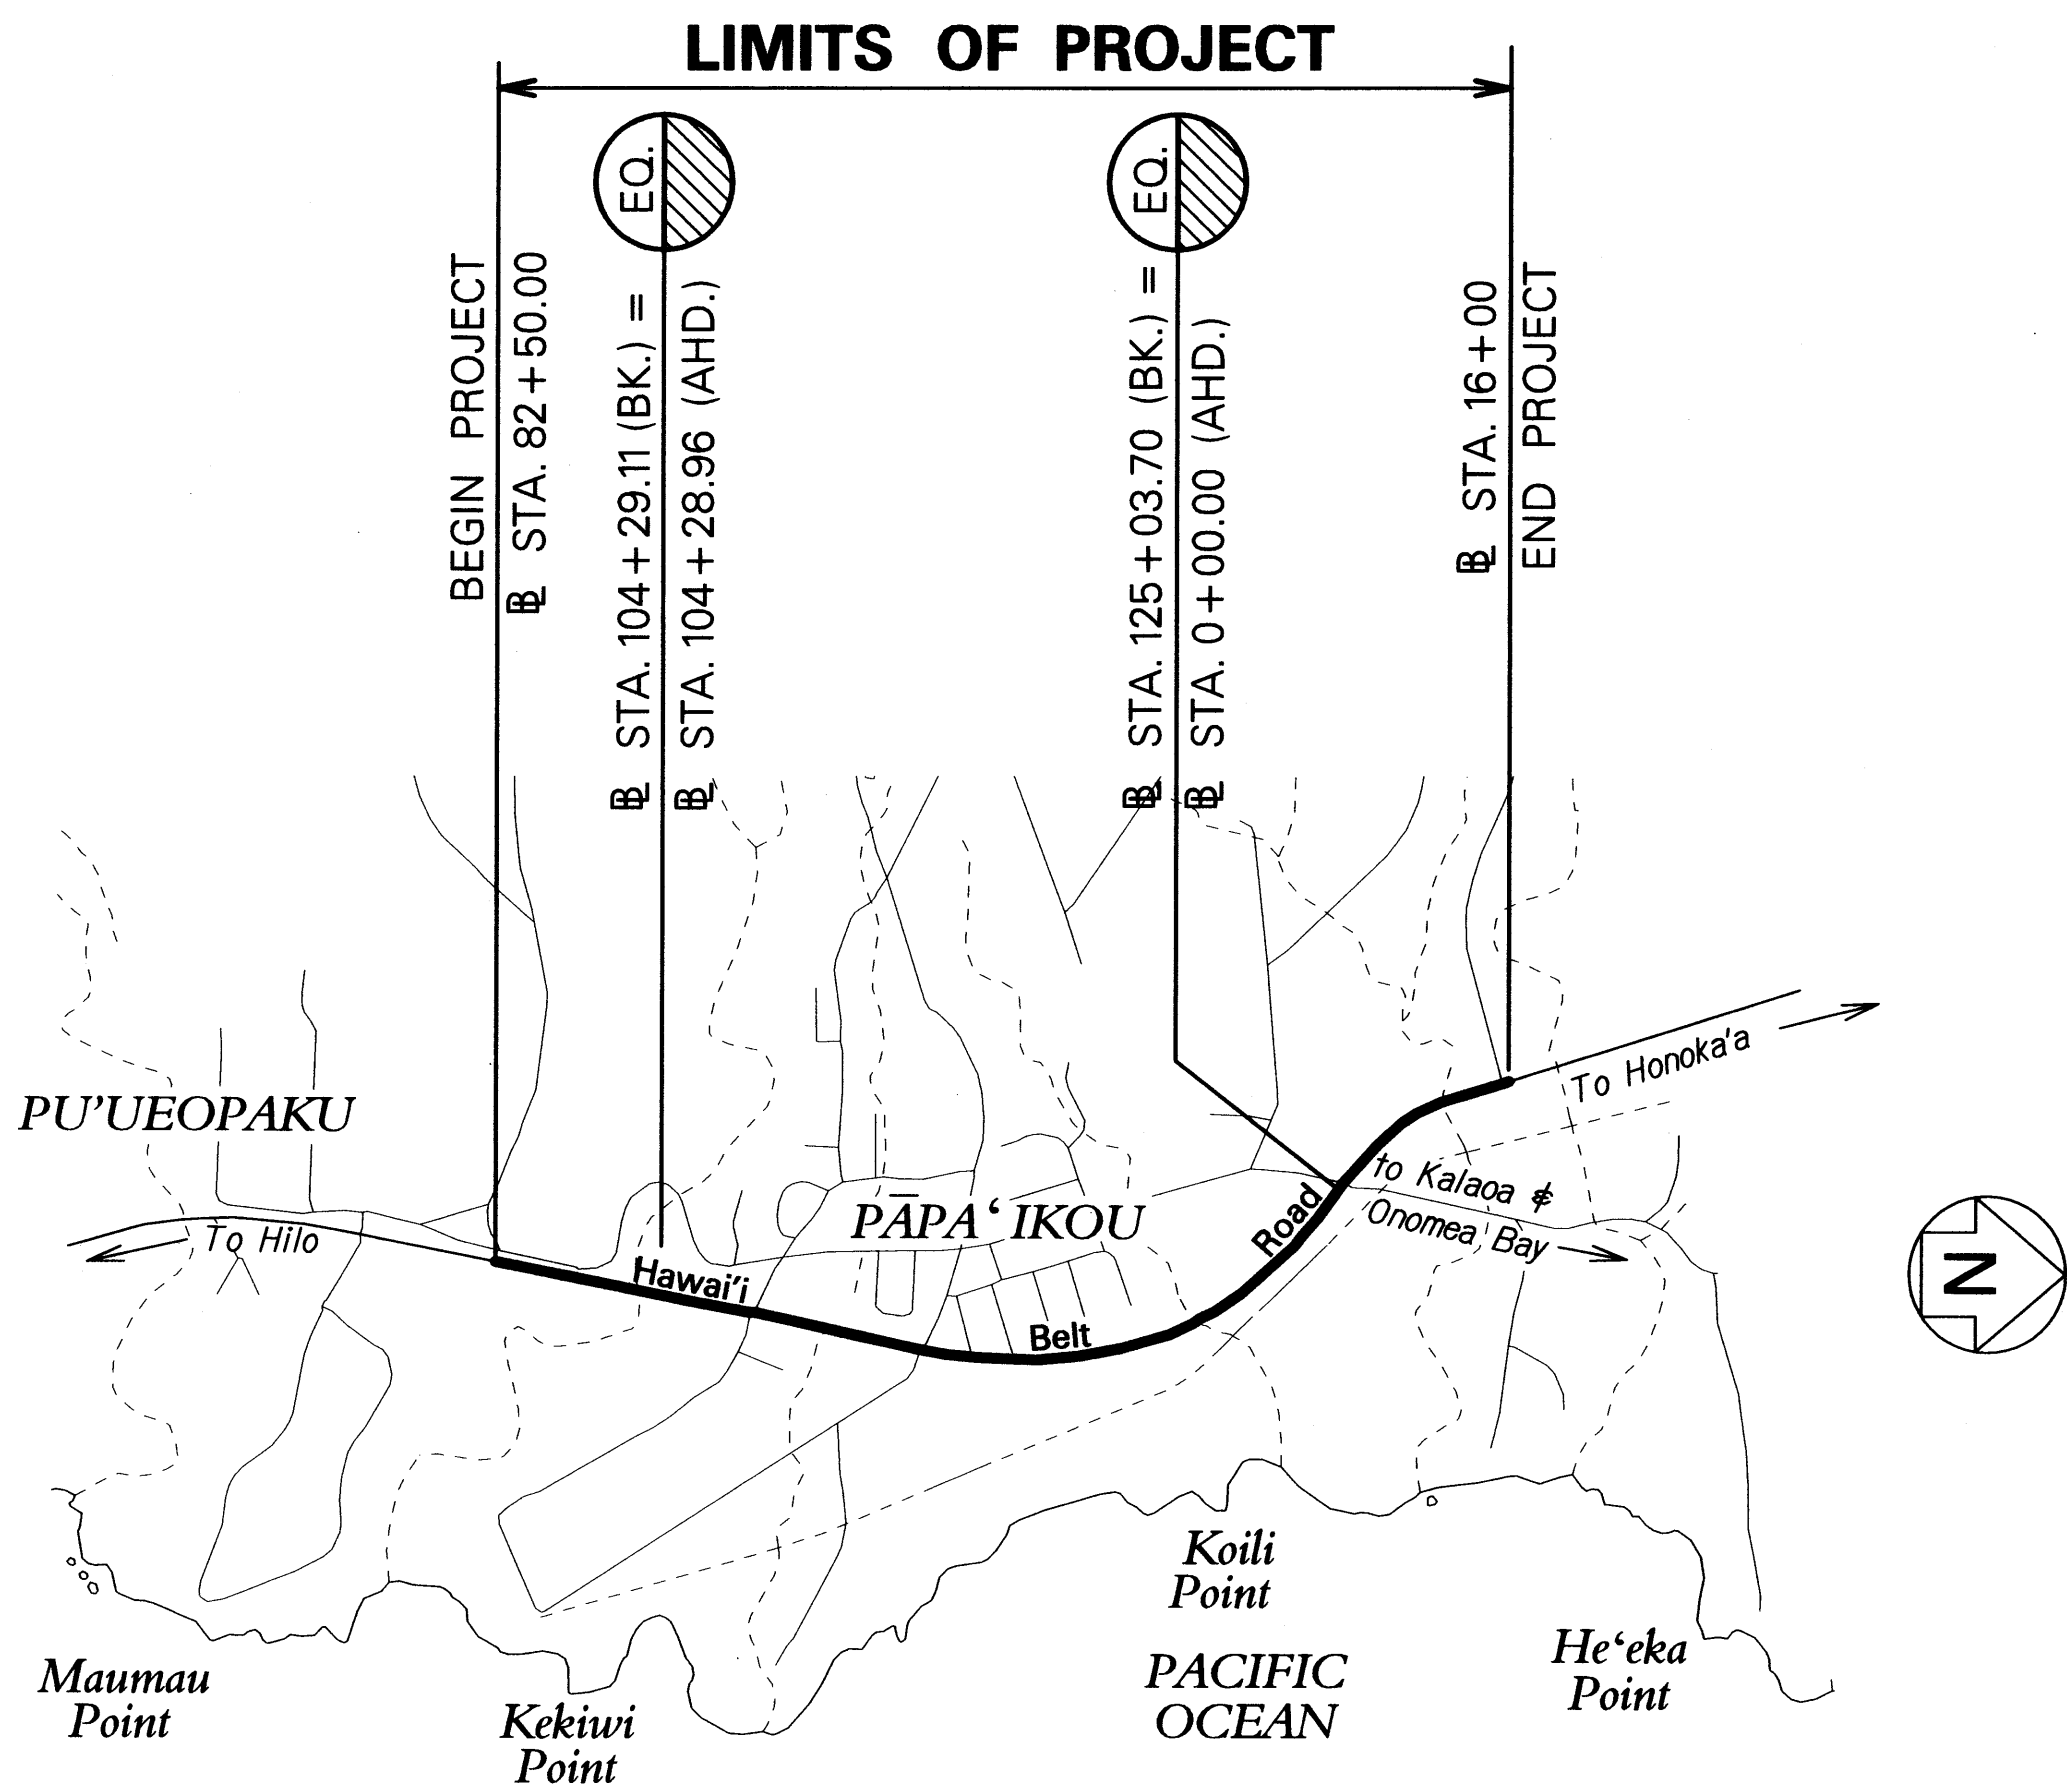




LAYOUT PLAN

GROSS LENGTH OF PROJECT.....1.2 MILES

NET LENGTH OF PROJECT.....1.10 MILES

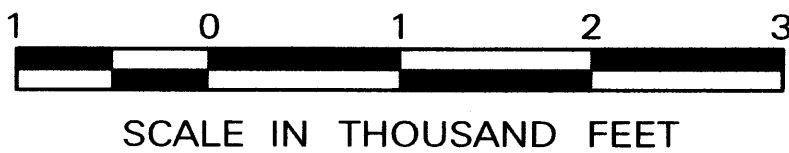

FED. ROAD DIST. NO.	STATE	PROJ. NO.	FISCAL YEAR	SHEET NO.	TOTAL SHEETS
HAWAI'I	HAW.	19J-01-10	2010	1	25

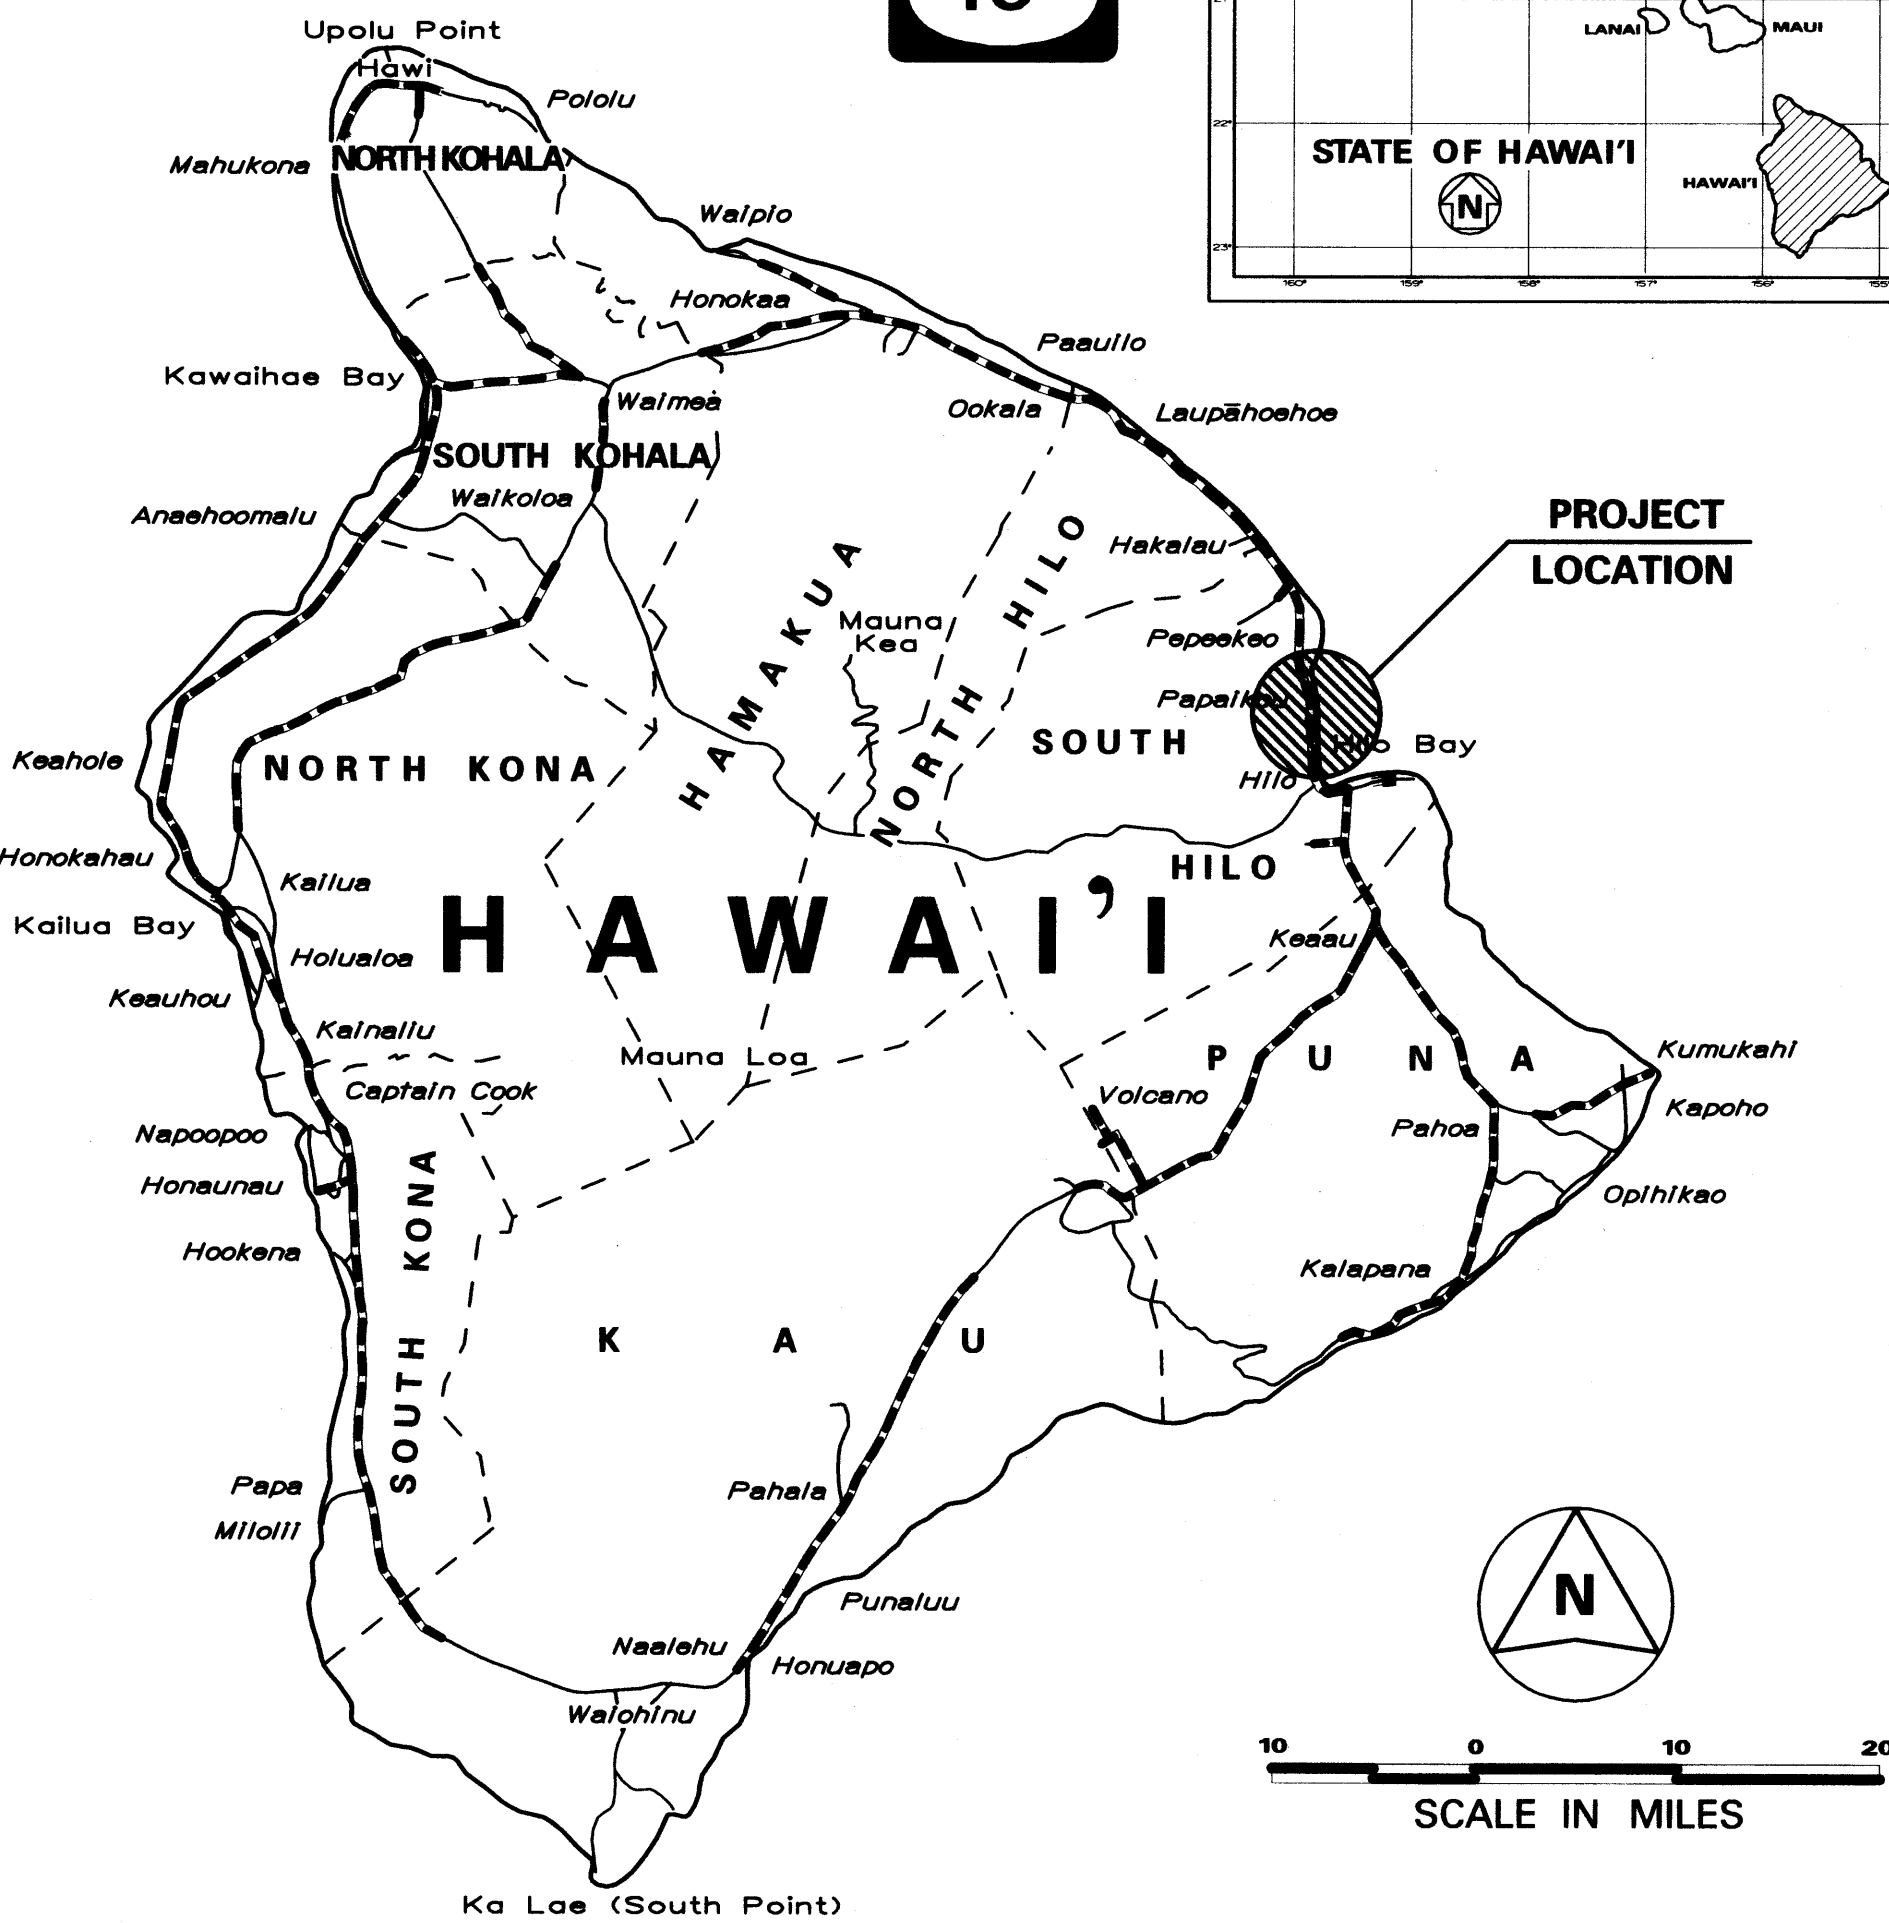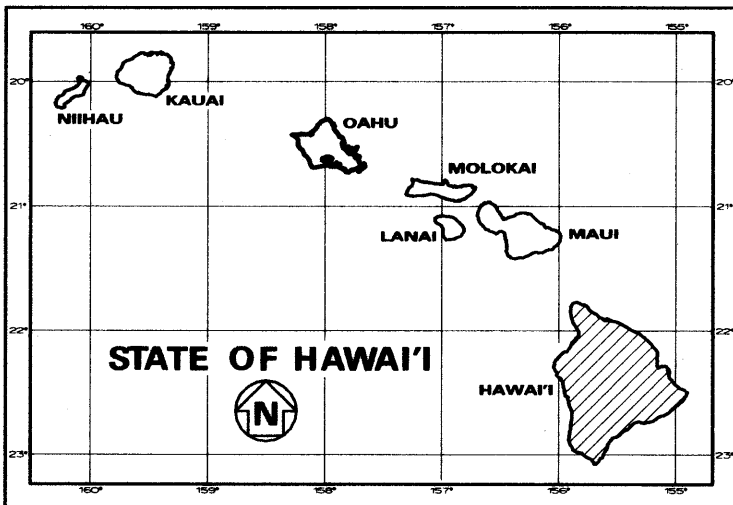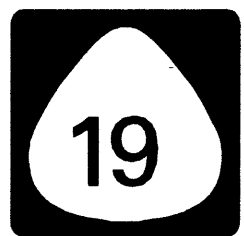

FEDERAL AID PROJECTS PREVIOUSLY CONSTRUCTED OR UNDER CONSTRUCTION

MILE POST 6.2 TO MILE POST 7.4

DEPARTMENT OF TRANSPORTATION STATE OF HAWAI'I	
APPROVED:	3/2/11
DIR. OF TRANSPORTATION	DATE

DESIGNED BY

MANAGED BY

PHONE 692-7670

DATE NOV., 2009