

DRAWING NAME: Z:\00 ONGOING\19-0092A WAILUKU BR INSP-DOHA\01 CAD\10-02-19 PROJ NAME BD2\WB-T001 TITLE SHT-WAL.DWG PLOT TIME: 10-03-19 6:54 AM

INDEX TO DRAWINGS	
SHT. NO.	DESCRIPTION
1	TITLE SHEET
2	STANDARD PLANS SUMMARY
3	SYMBOLS AND ABBREVIATIONS
4-6	WATER POLLUTION AND EROSION CONTROL NOTES
7	EROSION & SEDIMENT CONTROL PLAN & DETAILS
8-14	TRAFFIC CONTROL PLANS
15-22	STRUCTURAL PLANS

DESIGNED BY
KSF, INC.


MANAGED BY
HWY-H

PHONE
(808) 933-8866

DATE
OCT. 1, 2019



STATE OF HAWAII
DEPARTMENT OF TRANSPORTATION
HIGHWAYS DIVISION
HONOLULU, HAWAII

PLANS FOR
HAWAII BELT ROAD
WAILUKU STREAM BRIDGE SPALL REPAIRS,
M.P. 2.74
PROJECT NO. 19K-01-20M

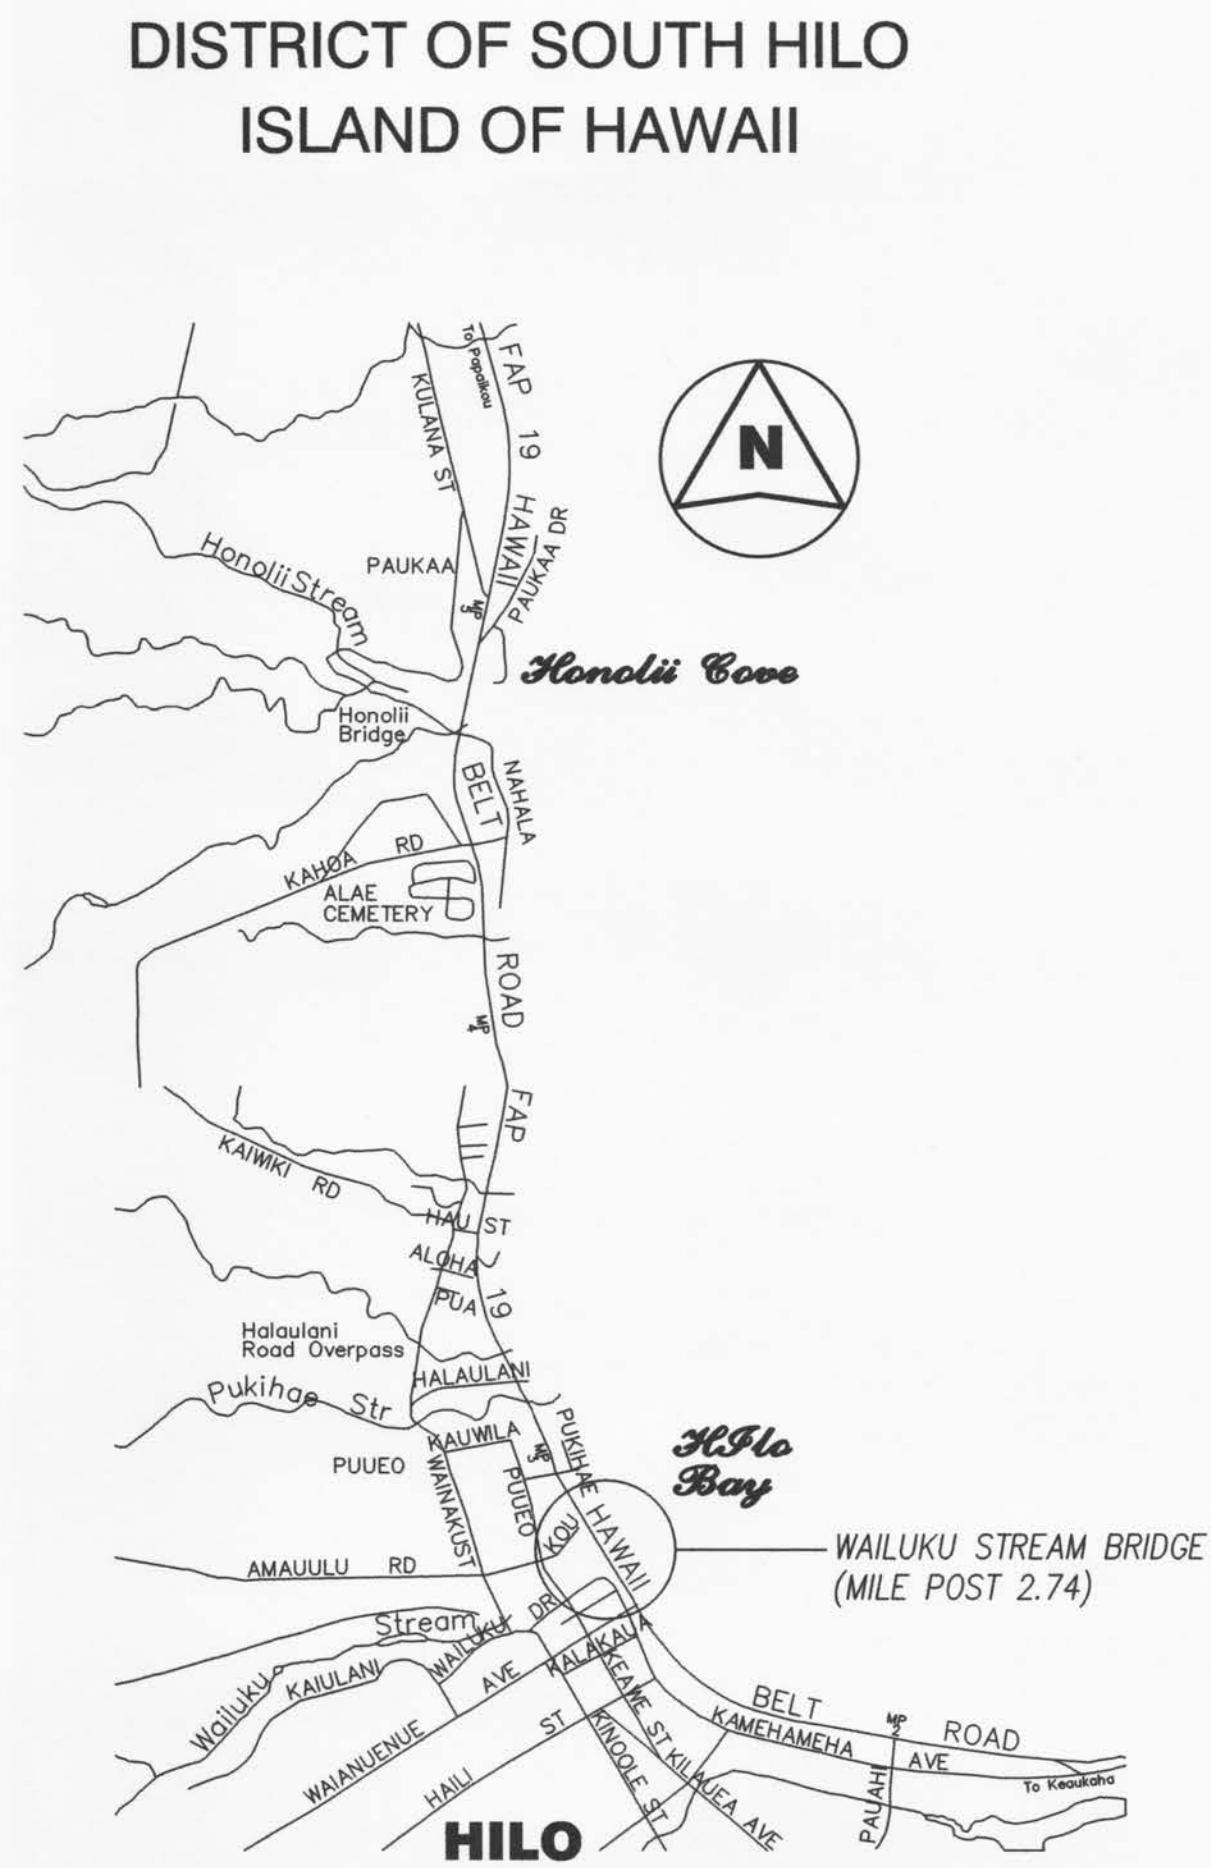


LAYOUT PLAN

FED. ROAD DIST. NO.	STATE	PROJ. NO.	FISCAL YEAR	SHEET NO.	TOTAL SHEETS
HAWAII	HAW.	19K-01-20M	2020	1	22

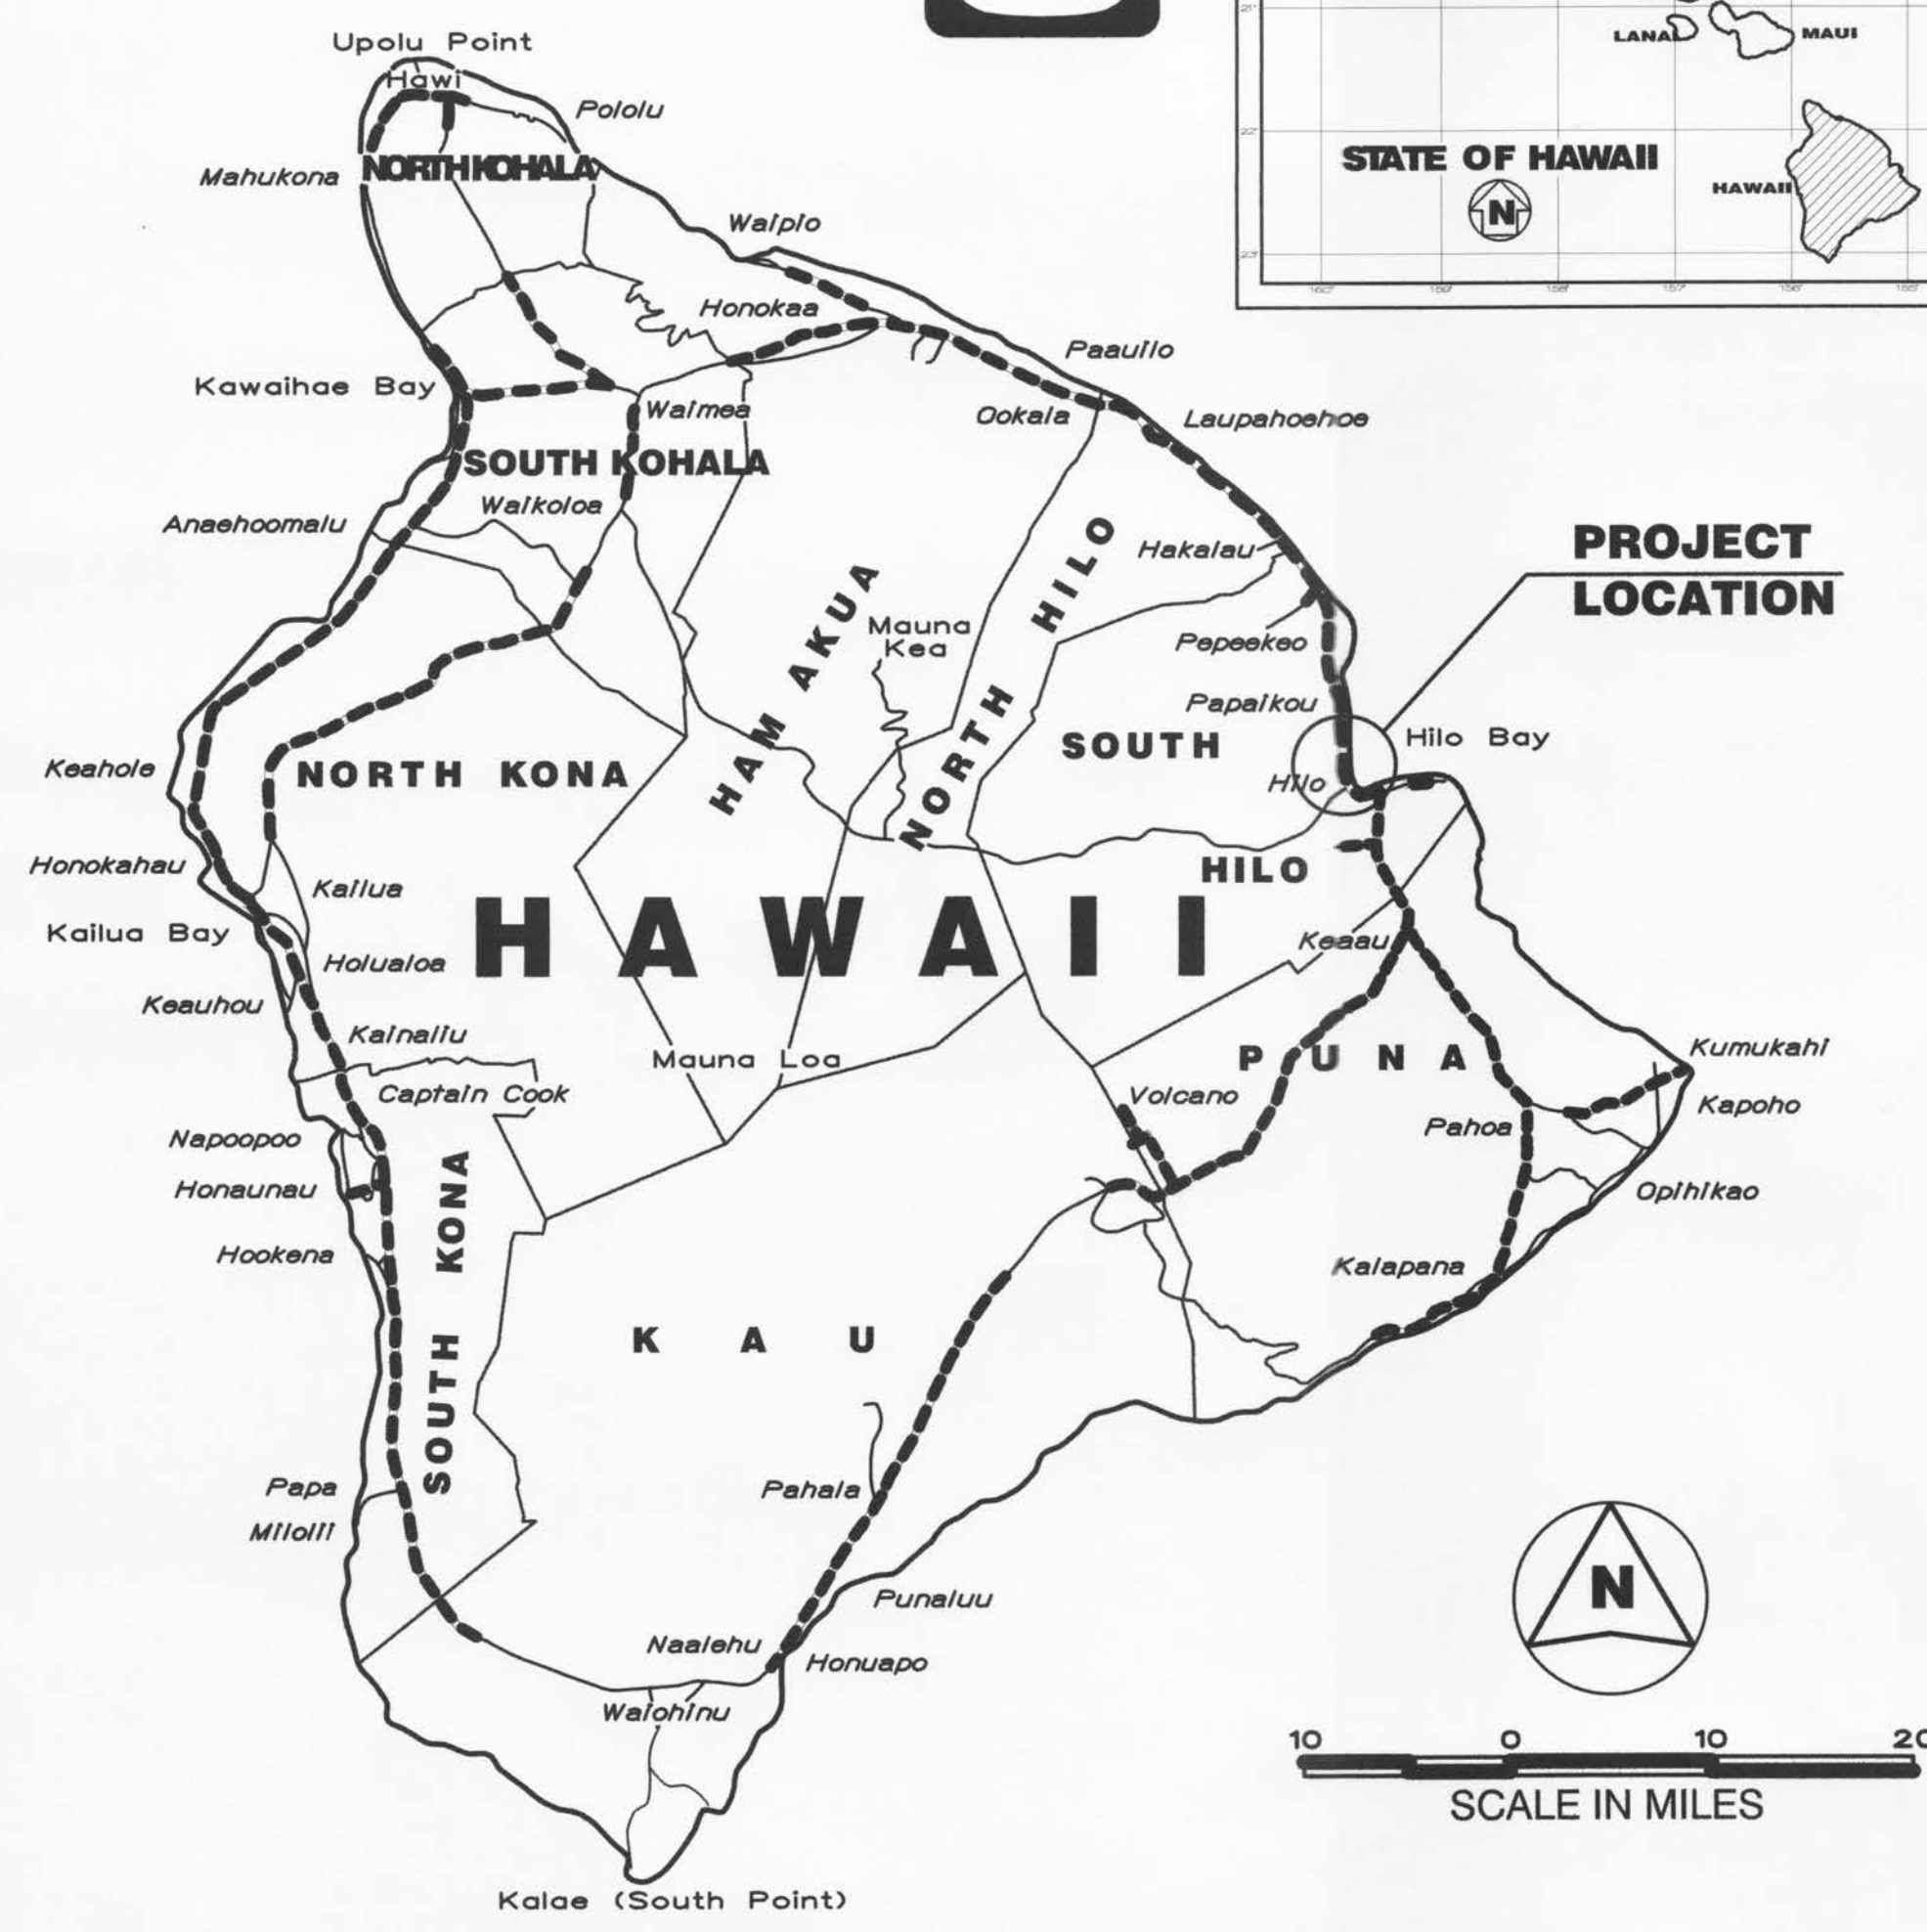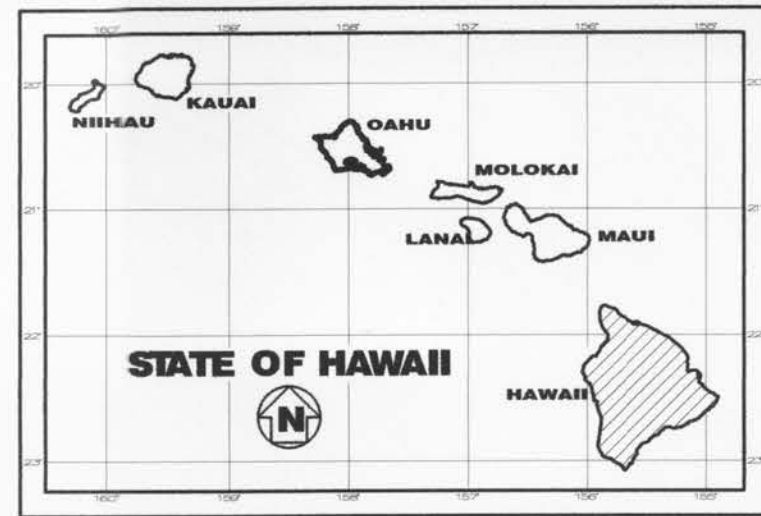

MILE POST 2.74

DEPARTMENT OF TRANSPORTATION
STATE OF HAWAII

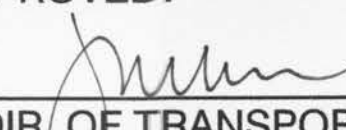APPROVED: 

DIR. OF TRANSPORTATION

DATE 10/3/19