


CAD User: HENRY File Last Updated: October 06, 2021 11:54:30am Plot Date: October 06, 2021 - 11:55:04am
File: A:\Drafting\Working\8063-00_Kaholo_Bridge\8063-00SitePlan.dwg
Plotter: DWG To PDF-Geo.pc3 Plotstyle: (ParEn)Halfsize Pen Settings.ctb

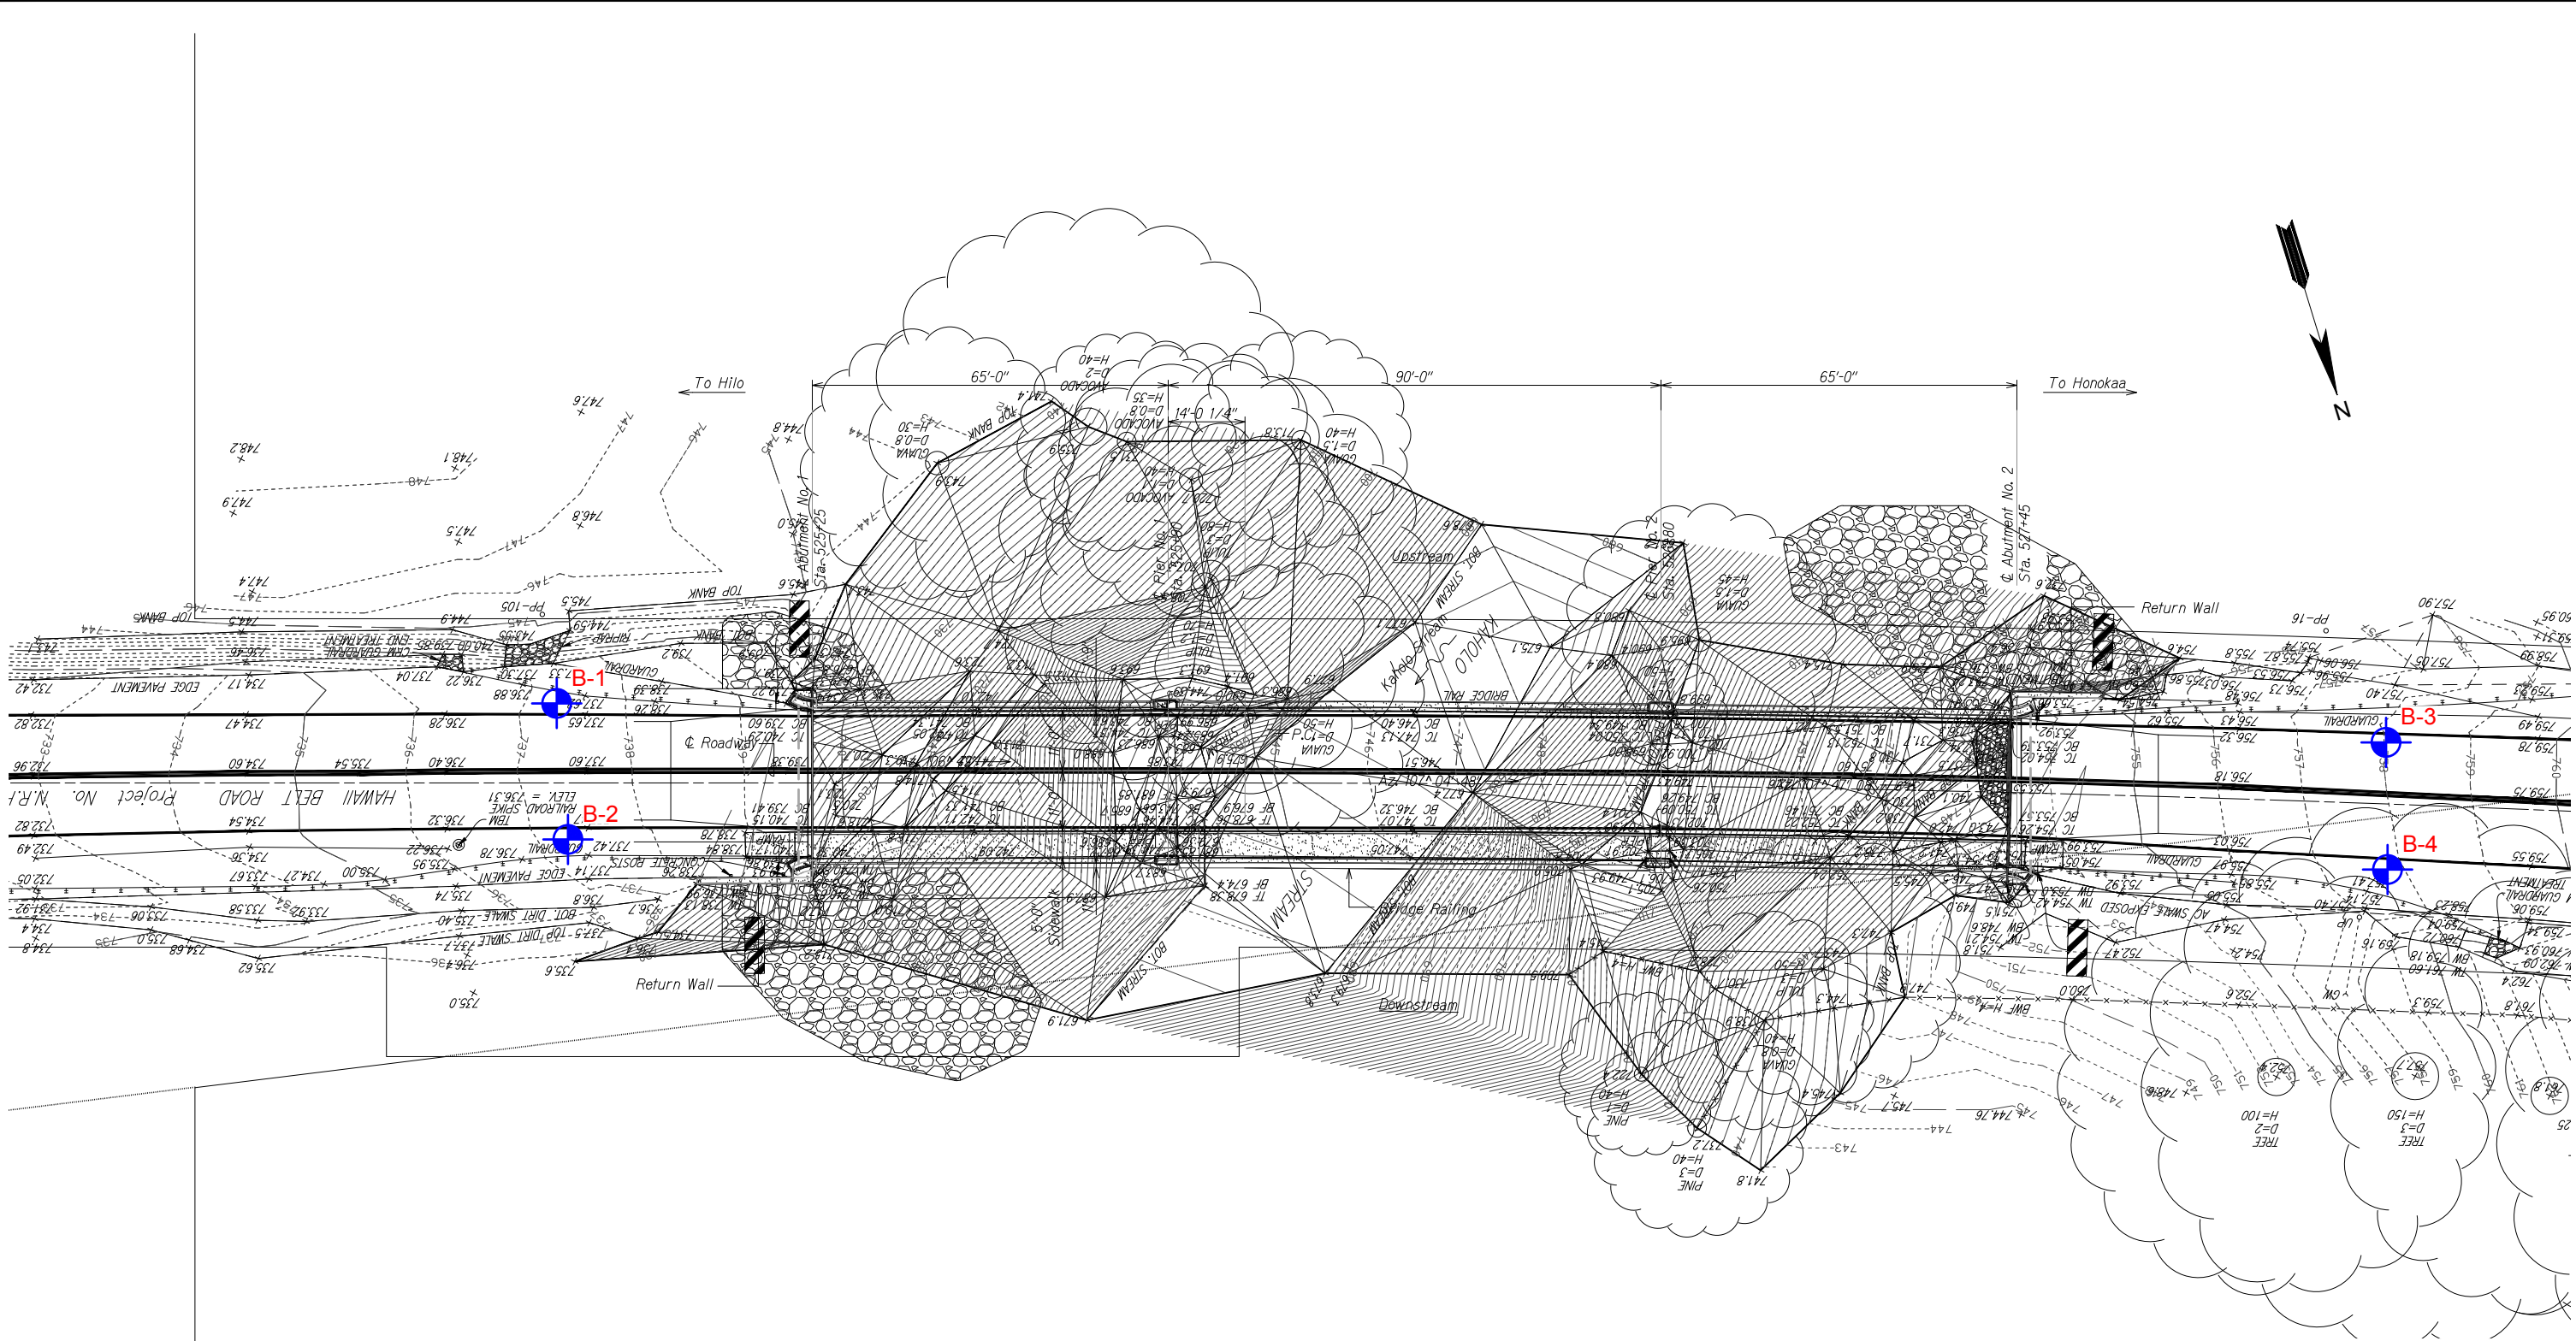

LEGEND:

 APPROXIMATE BORING LOCATION

REFERENCE: TOPOGRAPHIC SURVEY MAP PROVIDED BY
KSF, INC. ON SEPTEMBER 30, 2021.



SITE PLAN
SEISMIC RETROFIT OF KAHOLO BRIDGE
HAWAII BELT ROAD, PROJECT NO. BR-019-2(072)
DISTRICT OF HAMAKUA, ISLAND OF HAWAII

GEOLABS, INC.		
Geotechnical Engineering		
DATE	DRAWN BY	PLATE
OCTOBER 2021	HYC	
SCALE	W.O.	2
1" = 30'	8063-00	