

INDEX OF DRAWINGS	
SHEET NO.	DESCRIPTION
1	TITLE SHEET
2	STANDARD PLANS SUMMARY
3-8	GENERAL NOTES AND ABBREVIATIONS
9-14	WATER POLLUTION & EROSION CONTROL PLAN, NOTES AND DETAILS
15	ALIGNMENT PLAN
16	TYPICAL SECTION
17	ROADWAY PLAN
18	SPOT ELEVATION PLAN
19-20	PAVEMENT MARKINGS PLAN, NOTES AND LEGEND
21-24	TRAFFIC CONTROL NOTES, LEGEND AND DETAILS
25-29	TRAFFIC CONTROL PLANS
30-280	STRUCTURAL PLANS

STATE OF HAWAII

DEPARTMENT OF TRANSPORTATION

HIGHWAYS DIVISION

HONOLULU, HAWAII

PLANS FOR

HAWAII BELT ROAD


NANUE STREAM BRIDGE REHABILITATION

FEDERAL-AID PROJECT NO. BR-019-2(077)

DISTRICT OF NORTH HILO


ISLAND OF HAWAII

FED. ROAD DIST. NO.	STATE	FEDERAL AID PROJ. NO.	FISCAL YEAR	SHEET NO.	TOTAL SHEETS
HAWAII	HAW.	BR-019-2(077)	2024	1	280

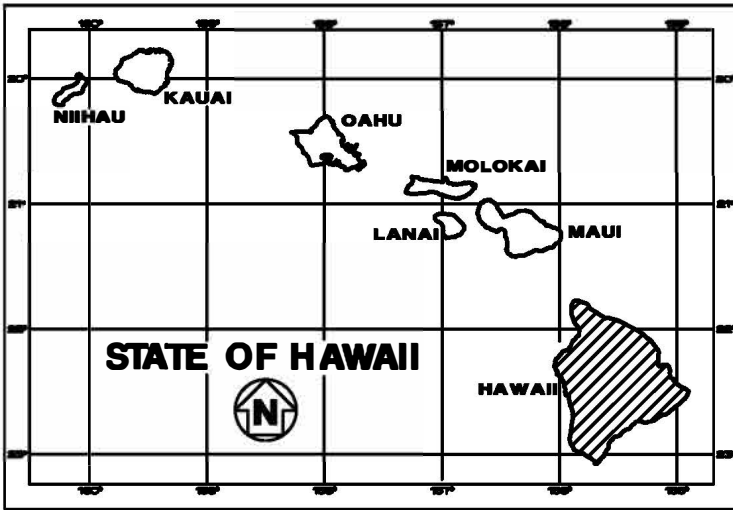

LOCATION

OF PROJECT

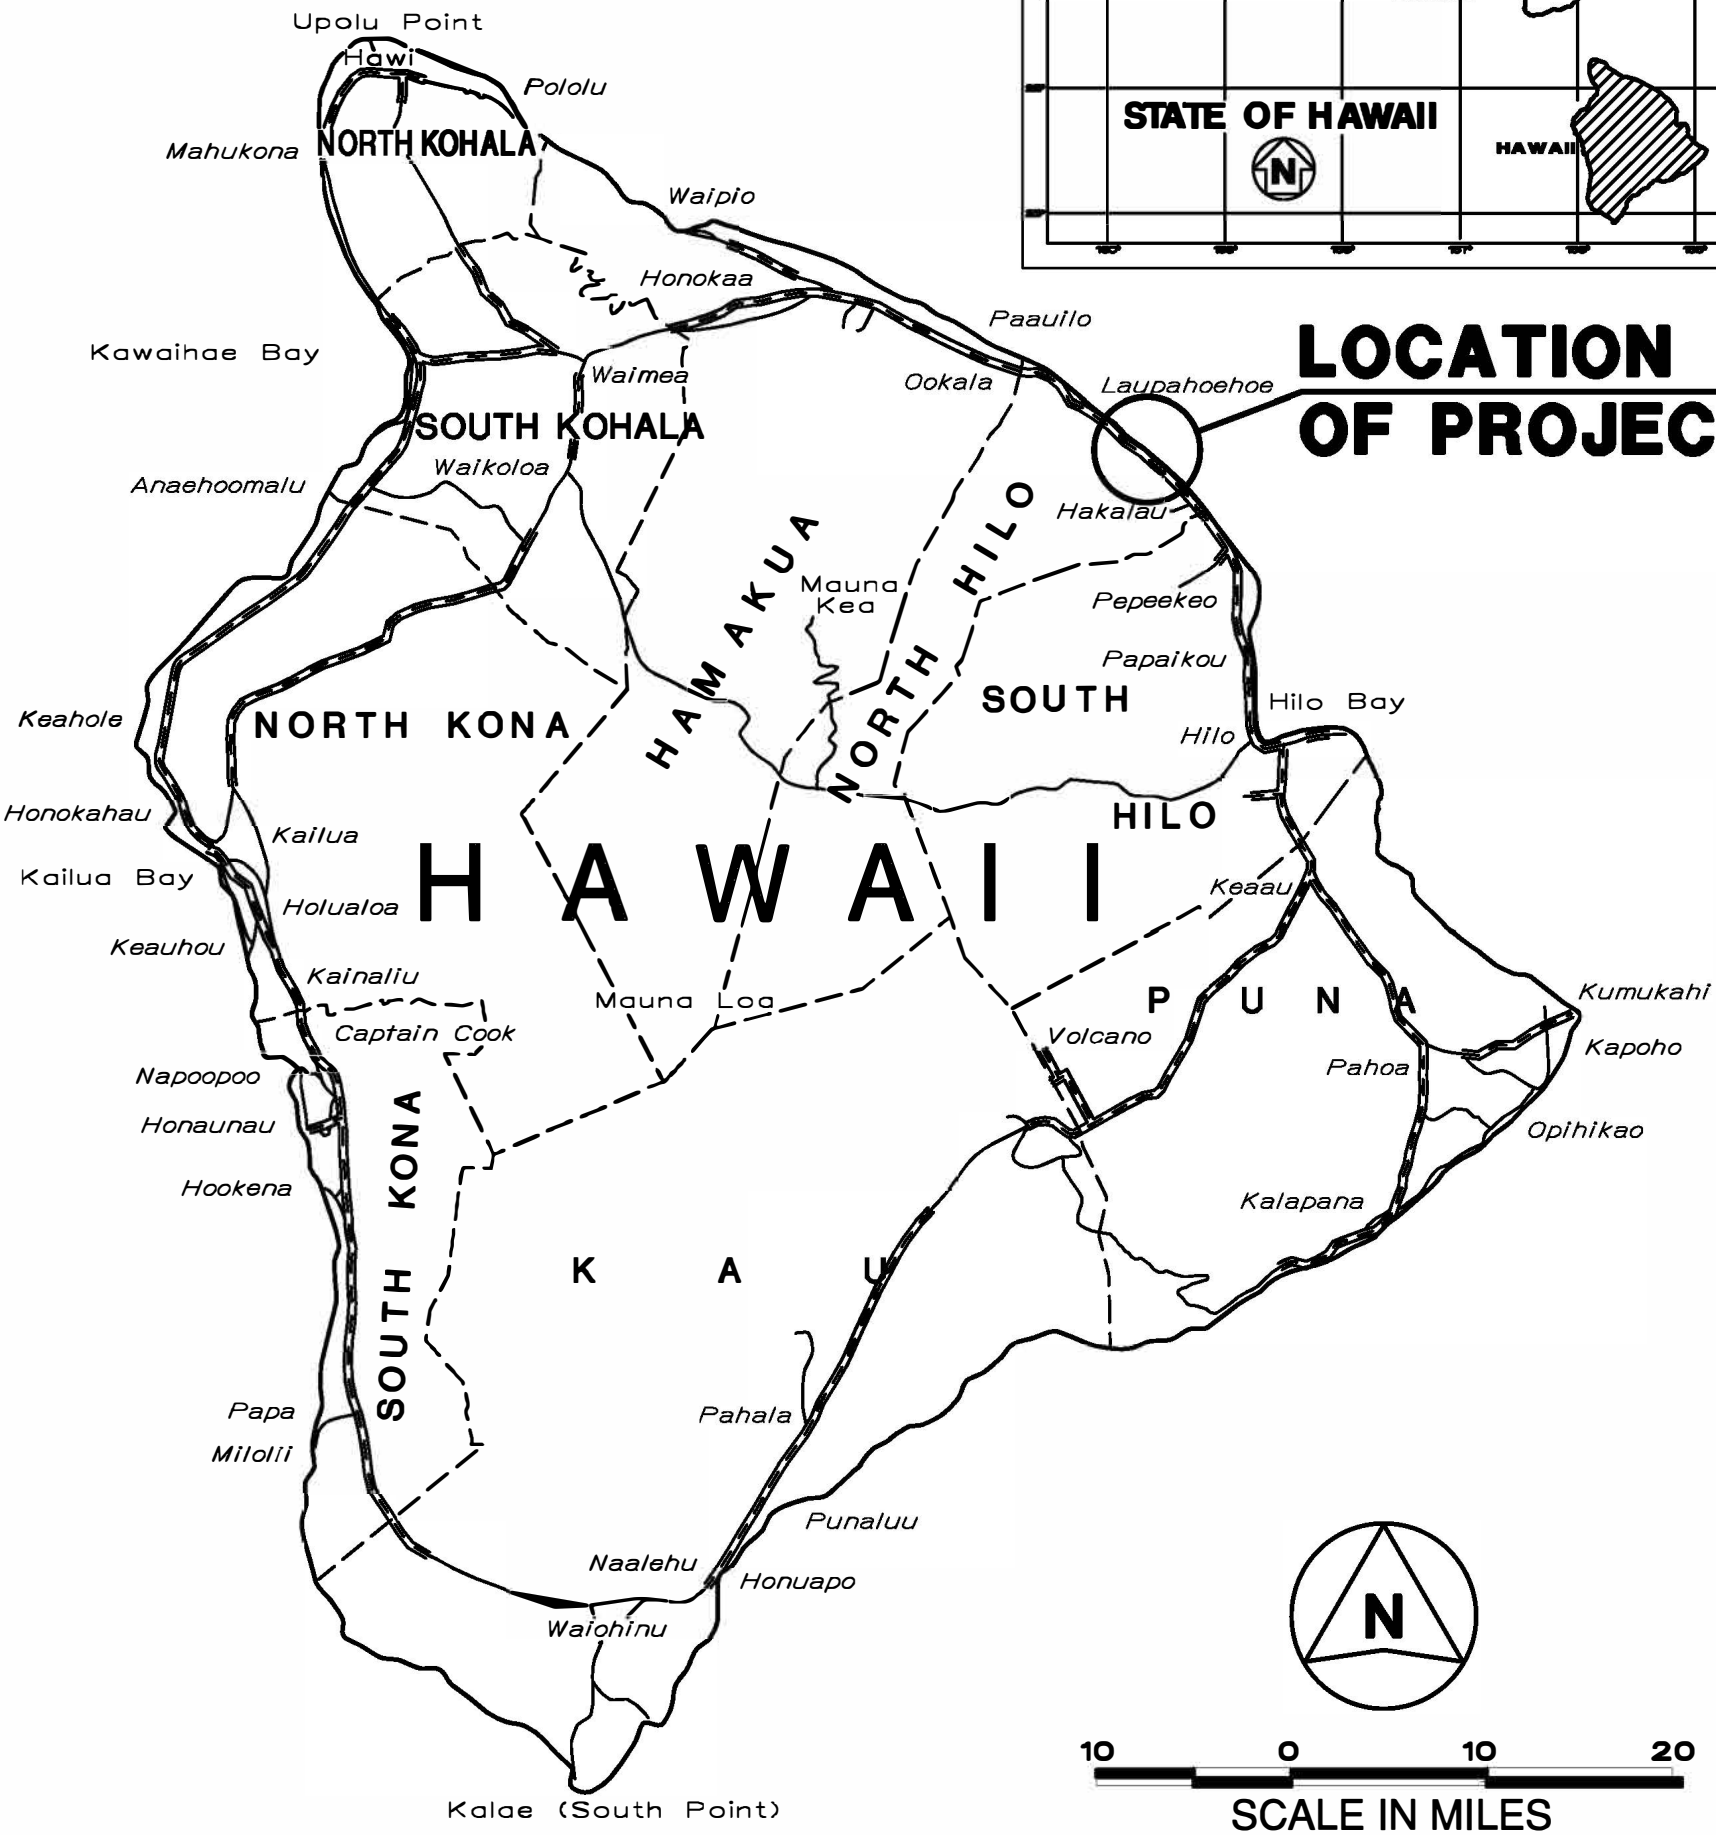

10 0 10 20
SCALE IN MILES

FEDERAL AID INTERSTATE PROJECTS PREVIOUSLY
CONSTRUCTED OR UNDER CONSTRUCTION

MILE POST 18.00 TO MILE POST 18.10

DESIGN DESIGNATION

ADT (2024)	.10,700
ADT (2034)	.12,100
ADT (2044)	.13,500
DHV (2034)	.1,030
DHV (2044)	.1,150
Design K	.8.5
Design D	.55/45
Design T	.4.5
T24	.6.5

DEPARTMENT OF TRANSPORTATION
STATE OF HAWAII


APPROVED:

[Signature]

Oct 2, 2024


HIGHWAYS ADMINISTRATOR

DATE

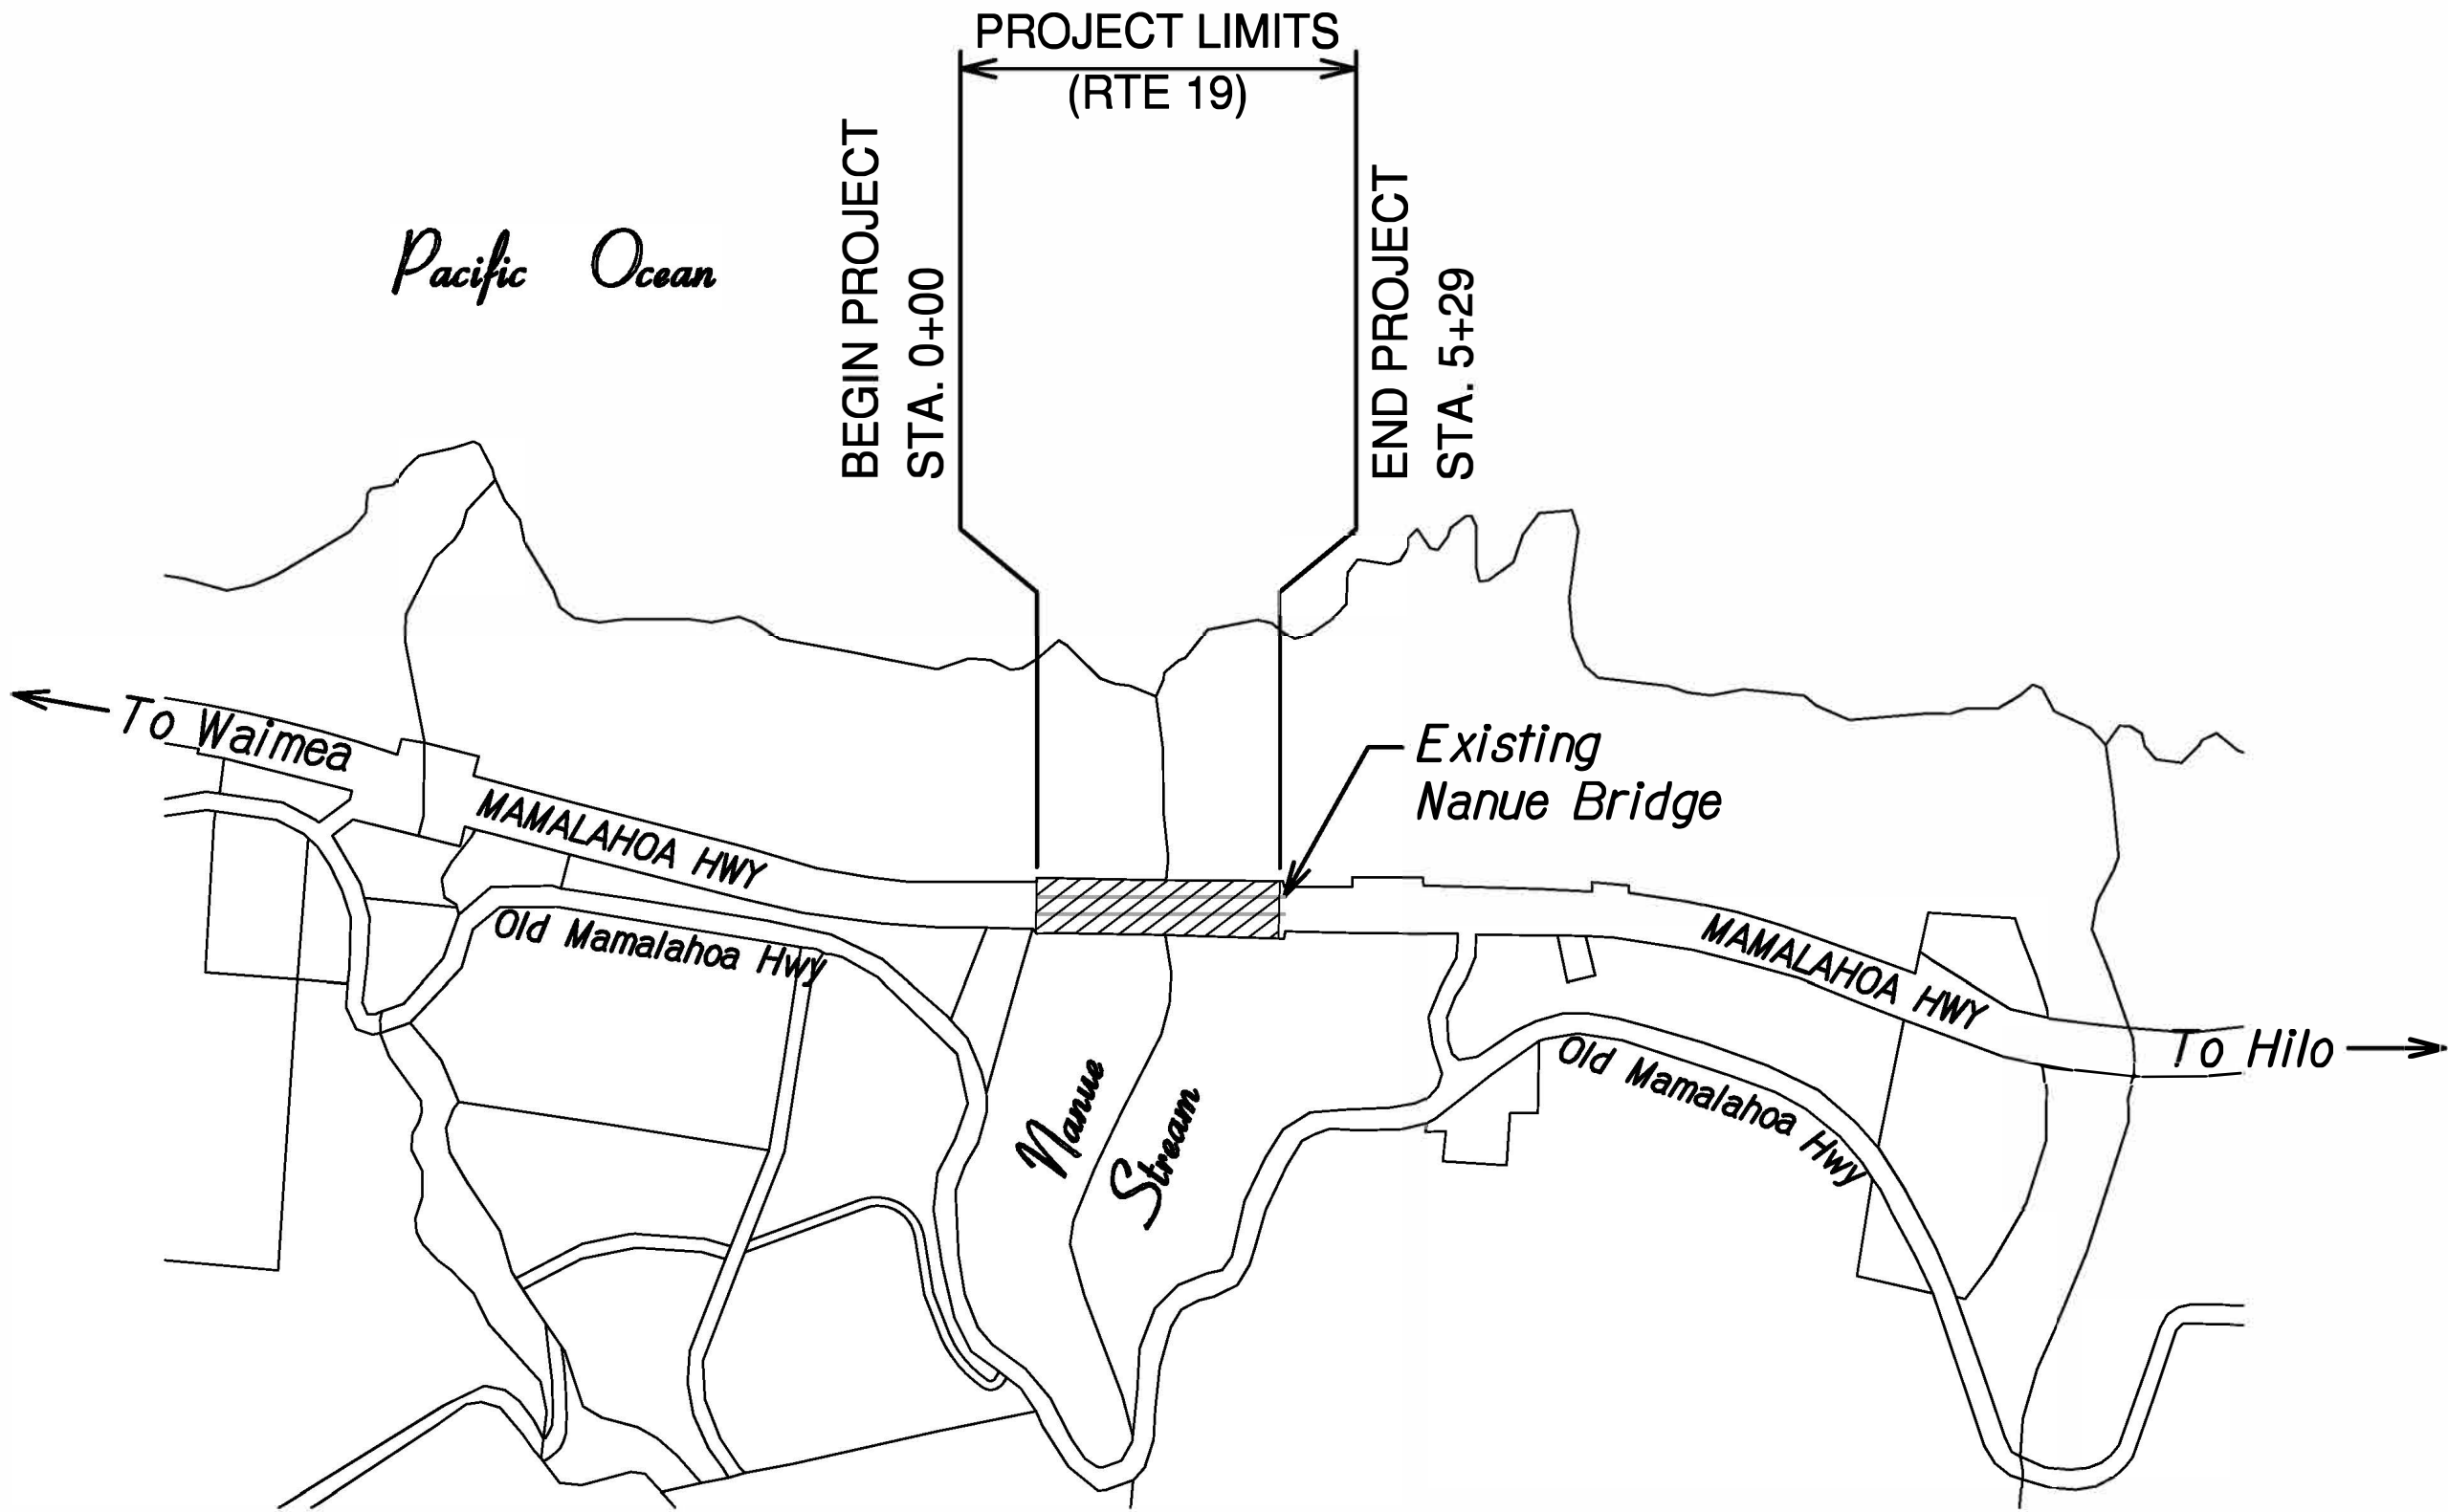

LAYOUT PLAN

NOT TO SCALE
GROSS LENGTH OF PROJECT 0.10 MILES
NET LENGTH OF PROJECT 0.10 MILES

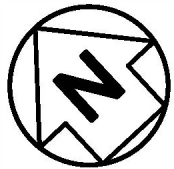

ORIGINAL PLAN	SURVEY PLOTTED BY	DATE
NOTE BOOK	DRAWN BY	
	DESIGNED BY	
	CHECKED BY	

WSP USA
DESIGNED BY

HWY-DD
MANAGED BY

(808)-692-8431
PHONE

AUG 2024
DATE