


FED. ROAD DIST. NO.	STATE	PROJ. NO.	FISCAL YEAR	SHEET NO.	TOTAL SHEETS
HAWAII	HAW.	BR-019-2(075)	2022	8	22

**NOTES:**

1. Contractor shall provide appropriate BMPs around Bent #8 to contain sediment and grout discharges during construction. Sediment containment devices around Bent #8 may include full depth silt curtains, sand bags with or without plastic lining, or other similar means to contain the work area. Sheet piles installed via impact hammers will not be allowed.
2. Contractor shall provide appropriate perimeter control BMPs to encompass the work area, staging area, and storage areas. See typical details on Sheet EC-1.
3. Contractor shall provide a stabilized construction entrance between paved and unpaved surfaces for construction equipment access. See detail on Sheet EC-1.

TRUE NORTH  
SCALE: 1" = 40'

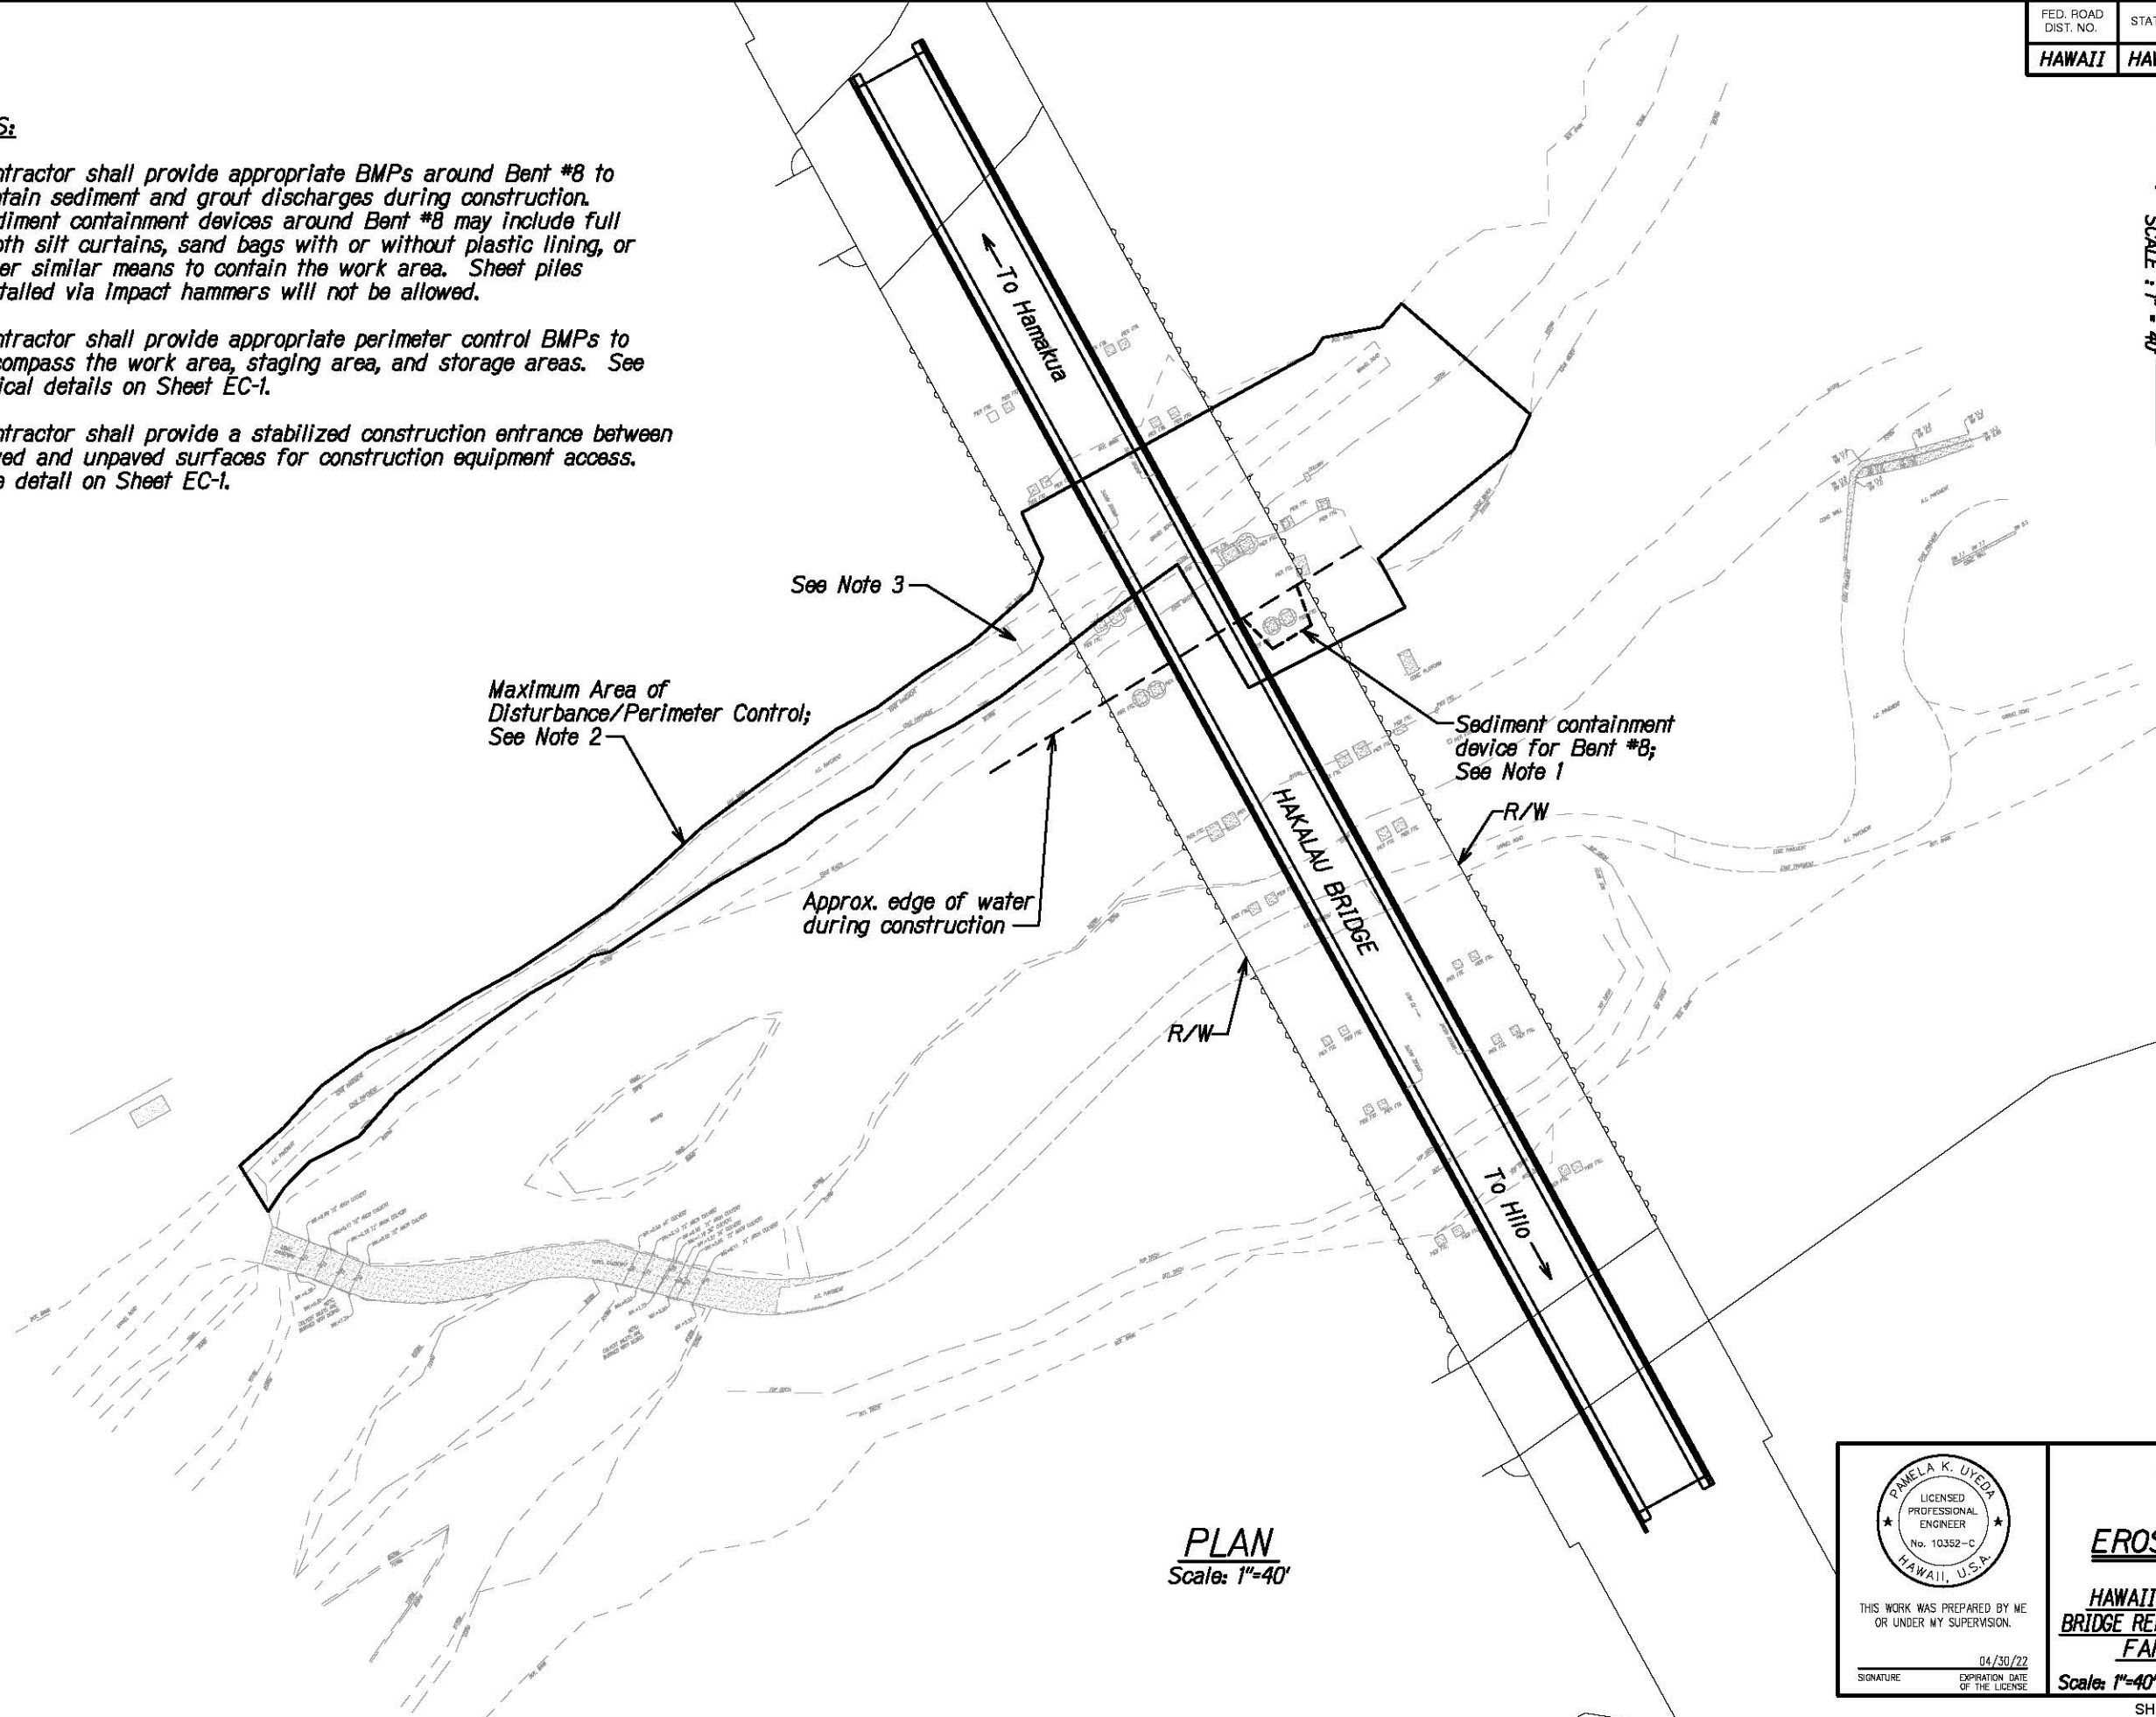

**PLAN**  
Scale: 1"=40'

STATE OF HAWAII  
DEPARTMENT OF TRANSPORTATION  
HIGHWAYS DIVISION

**EROSION CONTROL PLAN**

**HAWAII BELT ROAD, HAKALAU STREAM  
BRIDGE REHABILITATION, BENT 8 SCOUR REPAIR**  
FAP Proj. No. BR-019-2(075)

Scale: 1"=40'      Date: Mar. 2022

THIS WORK WAS PREPARED BY ME  
OR UNDER MY SUPERVISION.

04/30/22  
EXPIRATION DATE  
OF THE LICENSE

SIGNATURE

SURVEY PLOTTED BY	DATE
DRAWN BY	
DESIGNED BY	
QUANTITIES BY	
CHECKED BY	
NO.	